


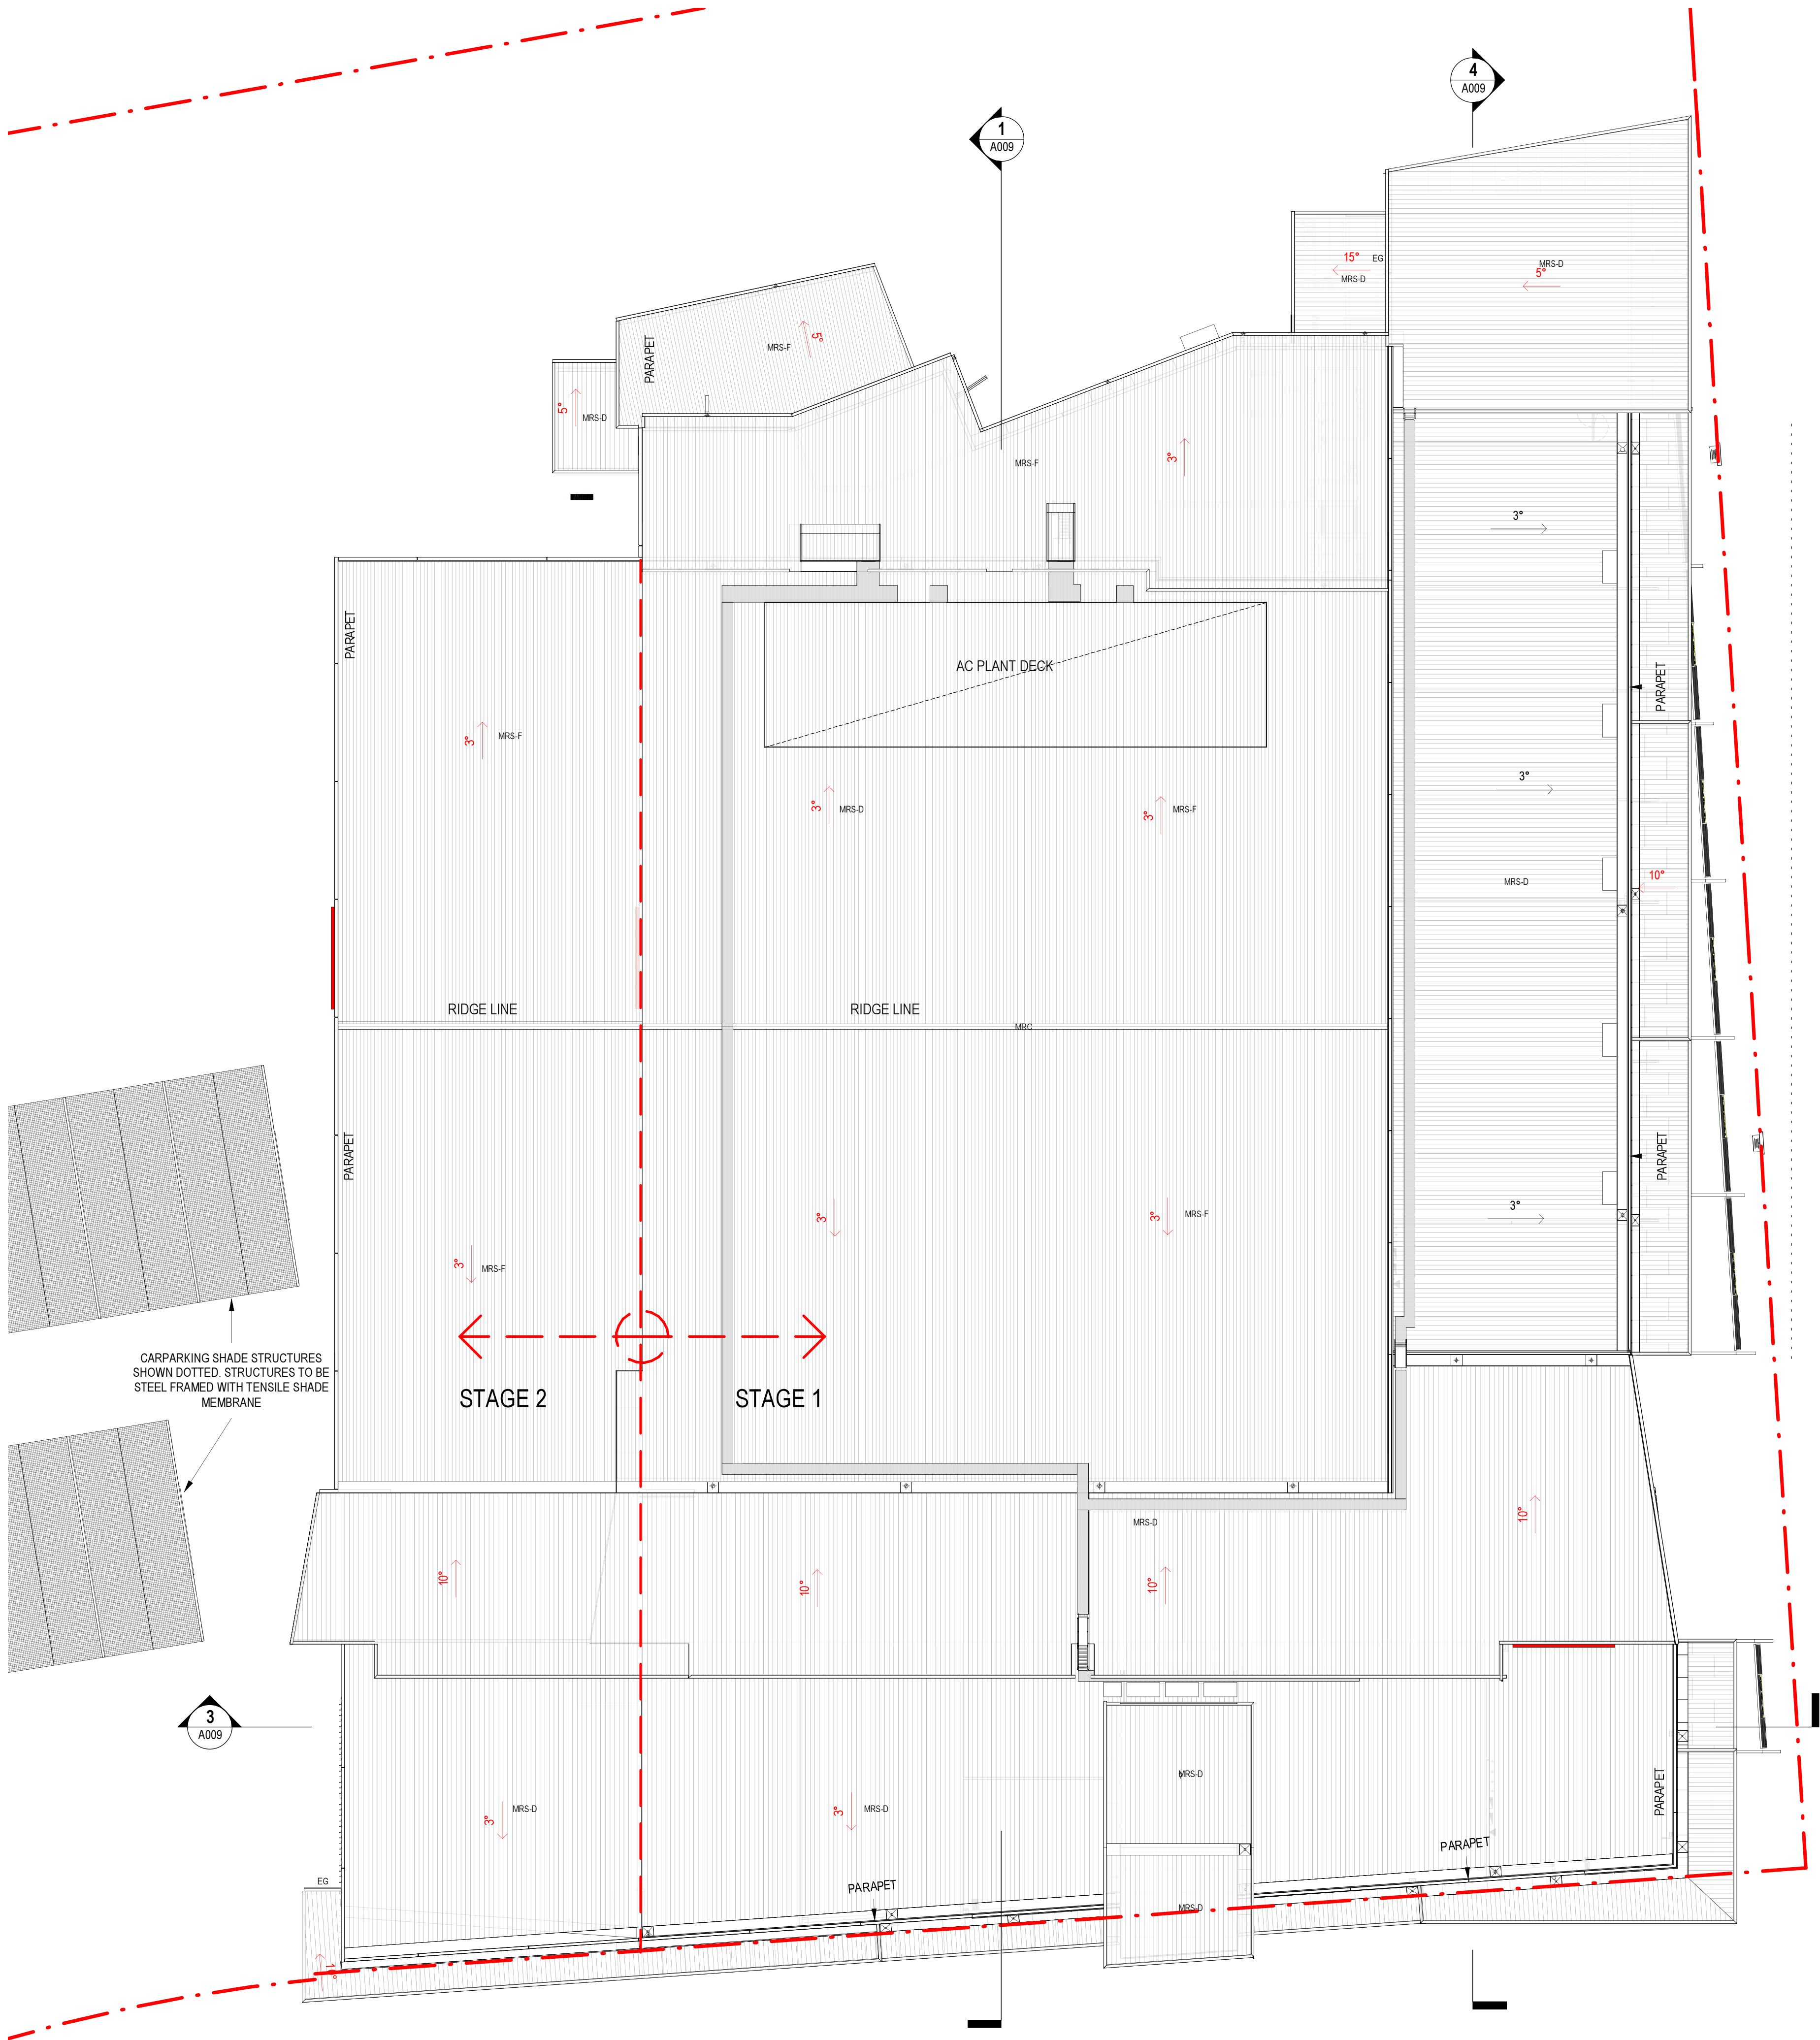

CARPARKING SHADE STRUCTURES  
SHOWN DOTTED. STRUCTURES TO BE  
STEEL FRAMED WITH TENSILE SHADE  
MEMBRANE

| rev. | date       | details                                                     | pa.init |
|------|------------|-------------------------------------------------------------|---------|
| A    | 30/07/2014 | REVISED DA ISSUE                                            | CV      |
| B    | 29/08/2014 | AMENDMENTS TO COLES DUMP<br>YARD/CLEANERS RM + OFFICE SPACE | CV      |
| C    | 30/01/2015 | MOD 9 ISSUE                                                 | CV      |

ThomsonAdsett accept no responsibility for the usability,  
completeness or accuracy of data transferred electronically.  
Recipients should when necessary request a hard copy version for  
verification. Use figured dimensions in preference to scale.  
All dimensions to be verified on site.

© Copyright

These drawings and designs and the copyright thereof are the  
property of Thomson Adsett Pty Ltd and must not be used, retained or  
copied without the written permission of Thomson Adsett Pty Ltd.  
A.B.N. 76 105 314 654.  
Trading as ThomsonAdsett.

**ThomsonAdsett**  
architecture | urban design | interiors

128 Robertson Street  
Fortitude Valley Phone: (07) 3840 9999  
PO Box 2195 Fax: (07) 3252 1201  
Fortitude Valley BC Q 4006 Email: bne@thomsonadsett.com  
www.thomsonadsett.com

project  
**CASUARINA TOWN  
CENTRE**

CASUARINA WAY, NSW

CONSOLIDATED PROPERTIES  
GROUP  
client

ROOF PLAN

|           |            |
|-----------|------------|
| date:     | 18/07/2014 |
| scale:    | 1 : 200    |
| drawn:    | RL         |
| checked:  | CV         |
| verified: | CV         |

|             |           |          |
|-------------|-----------|----------|
| 14.0121.17  | A007      | C        |
| project_no. | sheet_no. | revision |

Original Sheet Size A1: 594 x 840

C:\Users\steward\Documents\14\121 - Casuarina Town Centre CENTRAL - Stage 2 Mod 9\_steward.rvt

30/01/2015 4:50:07 PM