


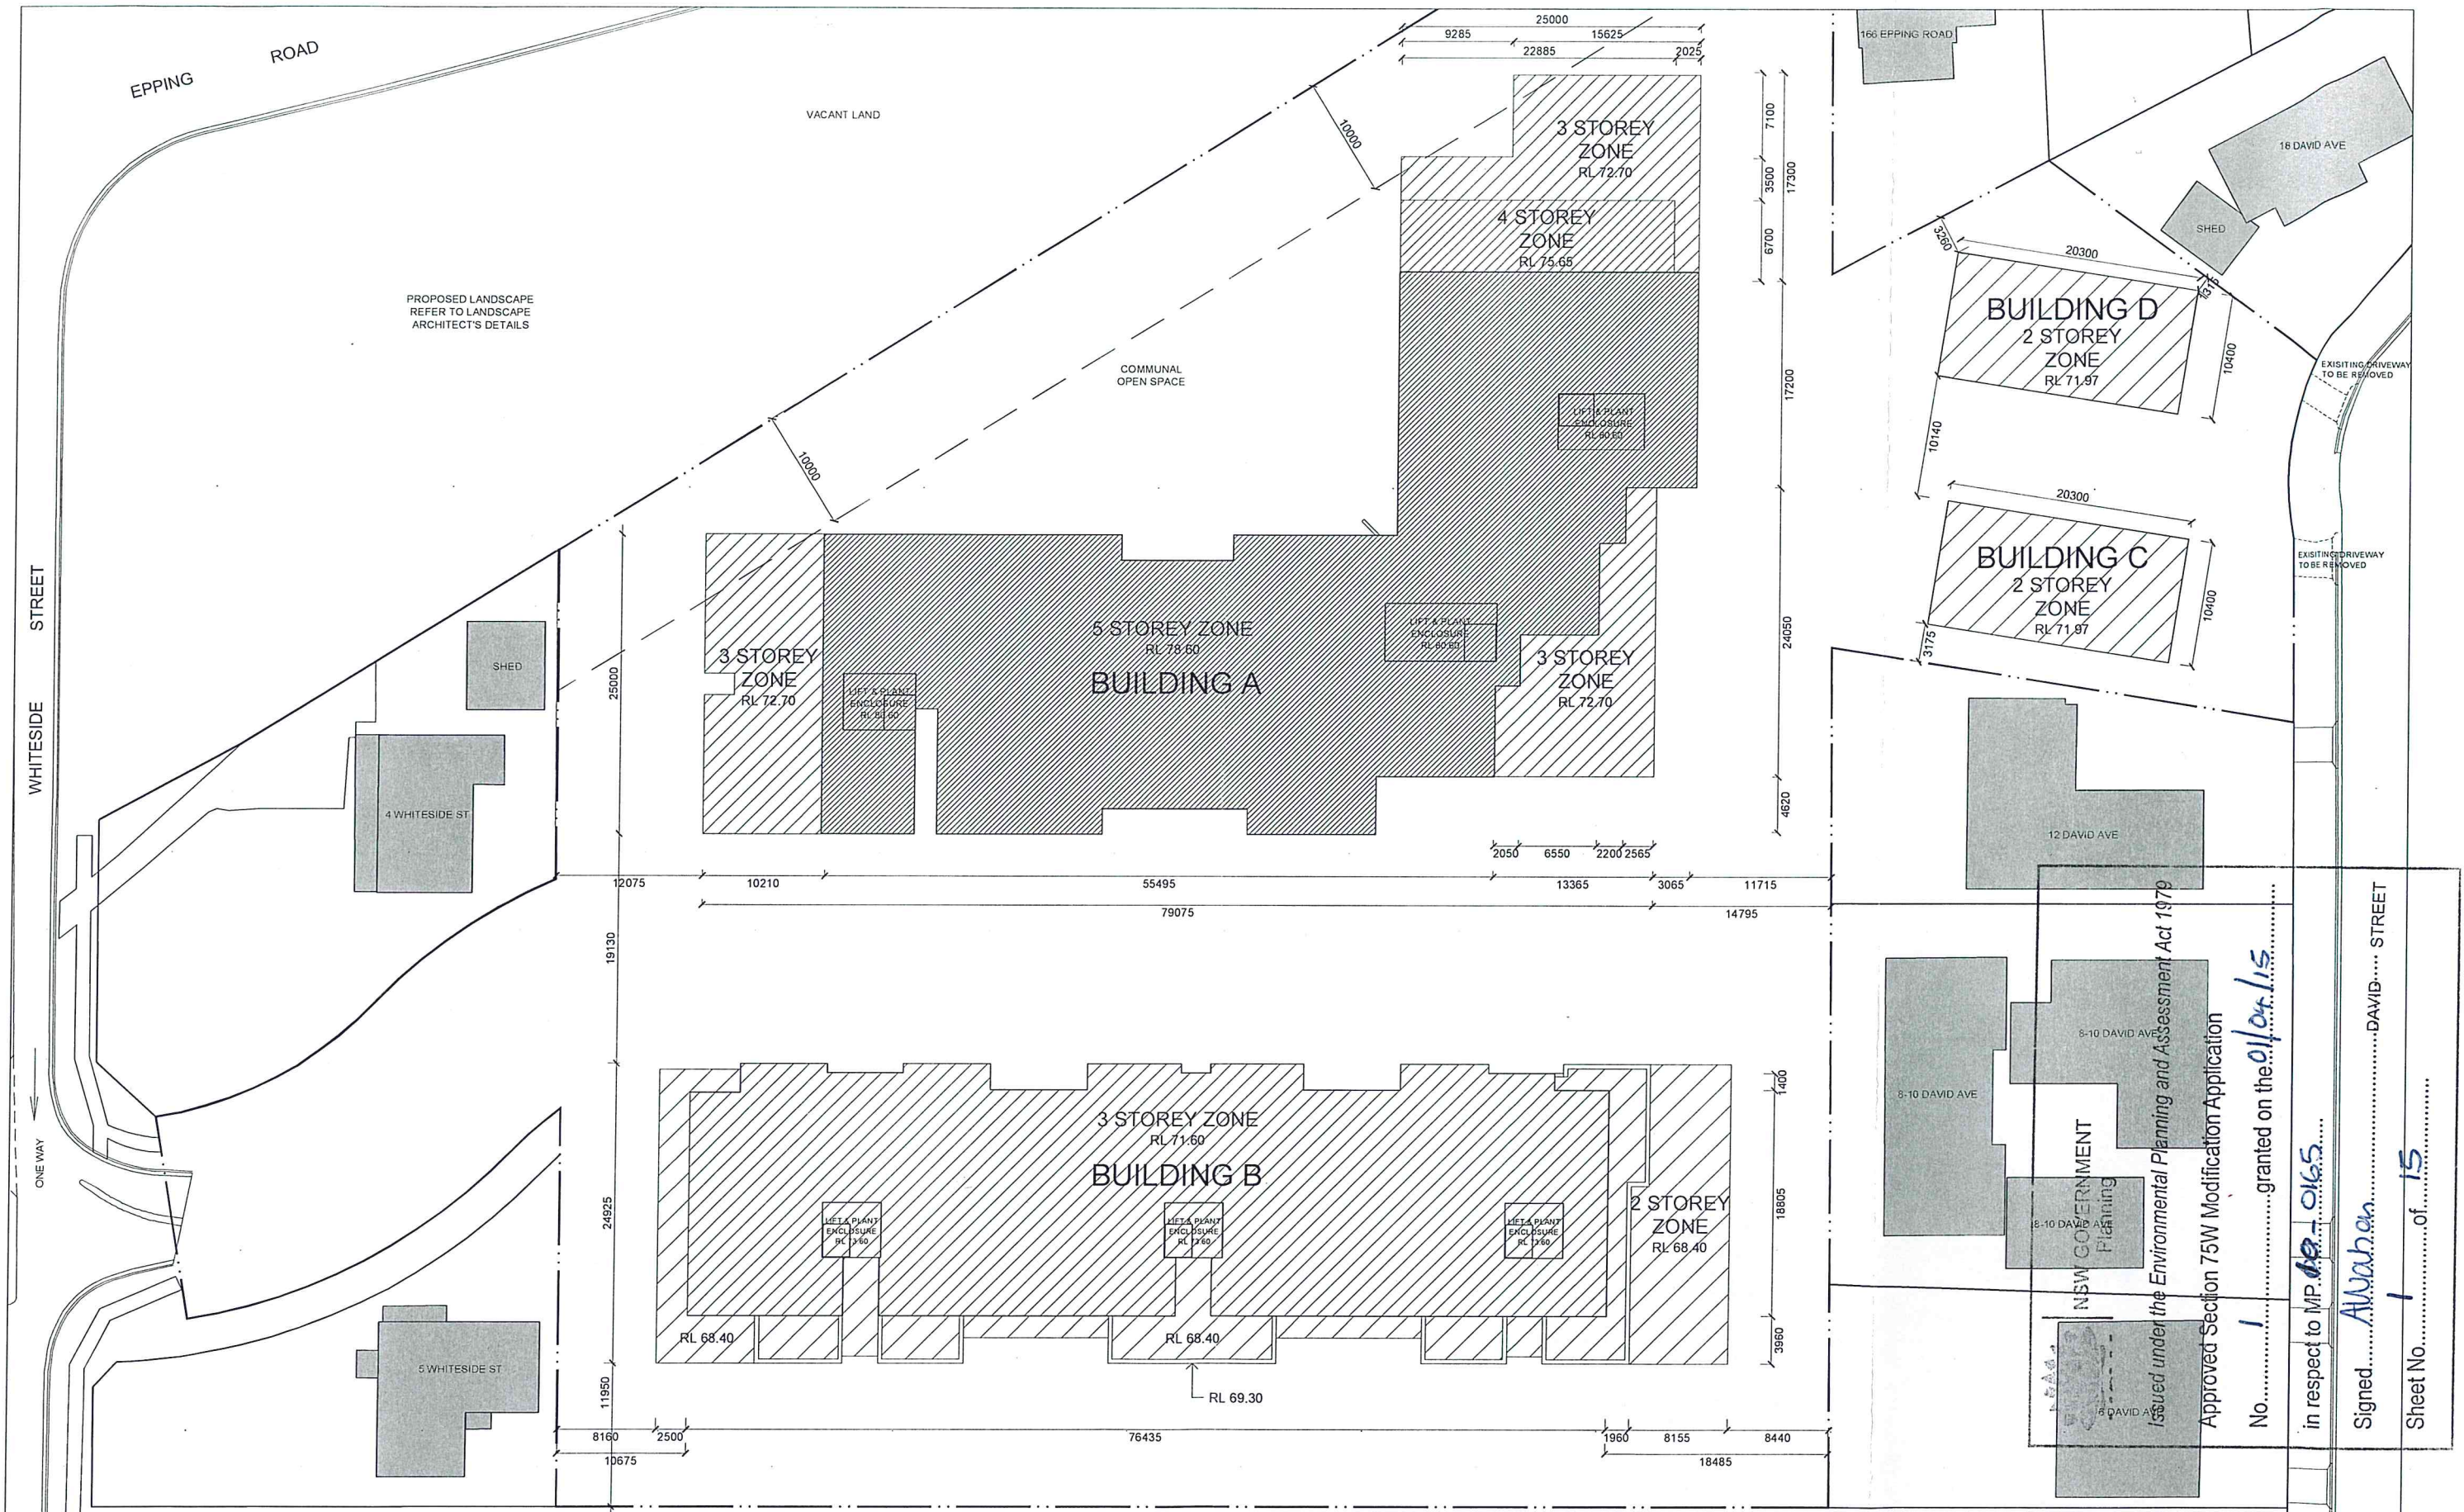


IMPORTANT NOTES: Do not scale from drawings. All dimensions to be checked on site before commencement of work. All discrepancies to be brought to the attention of the Architect. Larger scale drawings and written dimensions take preference. This drawing is copyright and the property of the author, and must not be retained, copied or used without the express authority of MARCHESE + PARTNERS INTERNATIONAL PTY. LTD. PRELIMINARY	REVISION A	DATE 30/10/2014	DESCRIPTION FIRST ISSUE - SECTION 75W	BY LP		marchesepartners Marchese Partners International Pty Ltd Level 1, 53 Walker Street, North Sydney, NSW 2060 Australia P +61 2 9922 4375 F +61 2 9929 5786 E info@marchesepartners.com.au www.marchesepartners.com.au Sydney · Brisbane · Melbourne · Canberra · Adelaide · Perth · San Francisco · Kuala Lumpur ACN 098 552 151 ABN 20 098 552 151		CLIENT SKYLAKE GROUP PTY. LTD. LEVEL 39, 264 GEORGE STREET SYDNEY NSW 2000	DRAWING TITLE ENVELOPE PLAN	SCALE 1:250 @ A1 1:500 @ A3	DATE 18/02/2015	DRAWN LP	CHECKED SZ	JOB 14010	DRAWING DA-0.03	REVISION	

NSW GOVERNMENT
Planning
Issued under the Environmental Planning and Assessment Act 1979
Approved Section 75W Modification Application
No. 1 granted on the 01/04/15
in respect to MP 149-0165
Signed: *Alannah* DAVID STREET
Sheet No. 1 of 15

CARPARKING SCHEDULE - BASEMENT

	REQUIRED	PROVIDED
BUILDING A		
RESIDENTIAL	81.8	82
VISITORS	21.8	4*
SUBTOTAL	103.6	86
BUILDING B		
RESIDENTIAL	44.7	45
VISITORS	10.2	11
SUBTOTAL	54.9	56
TOTAL	158.5	142

* ADDITIONAL SPACES ON GROUND FLOOR.
REFER DRAWING DA-06.

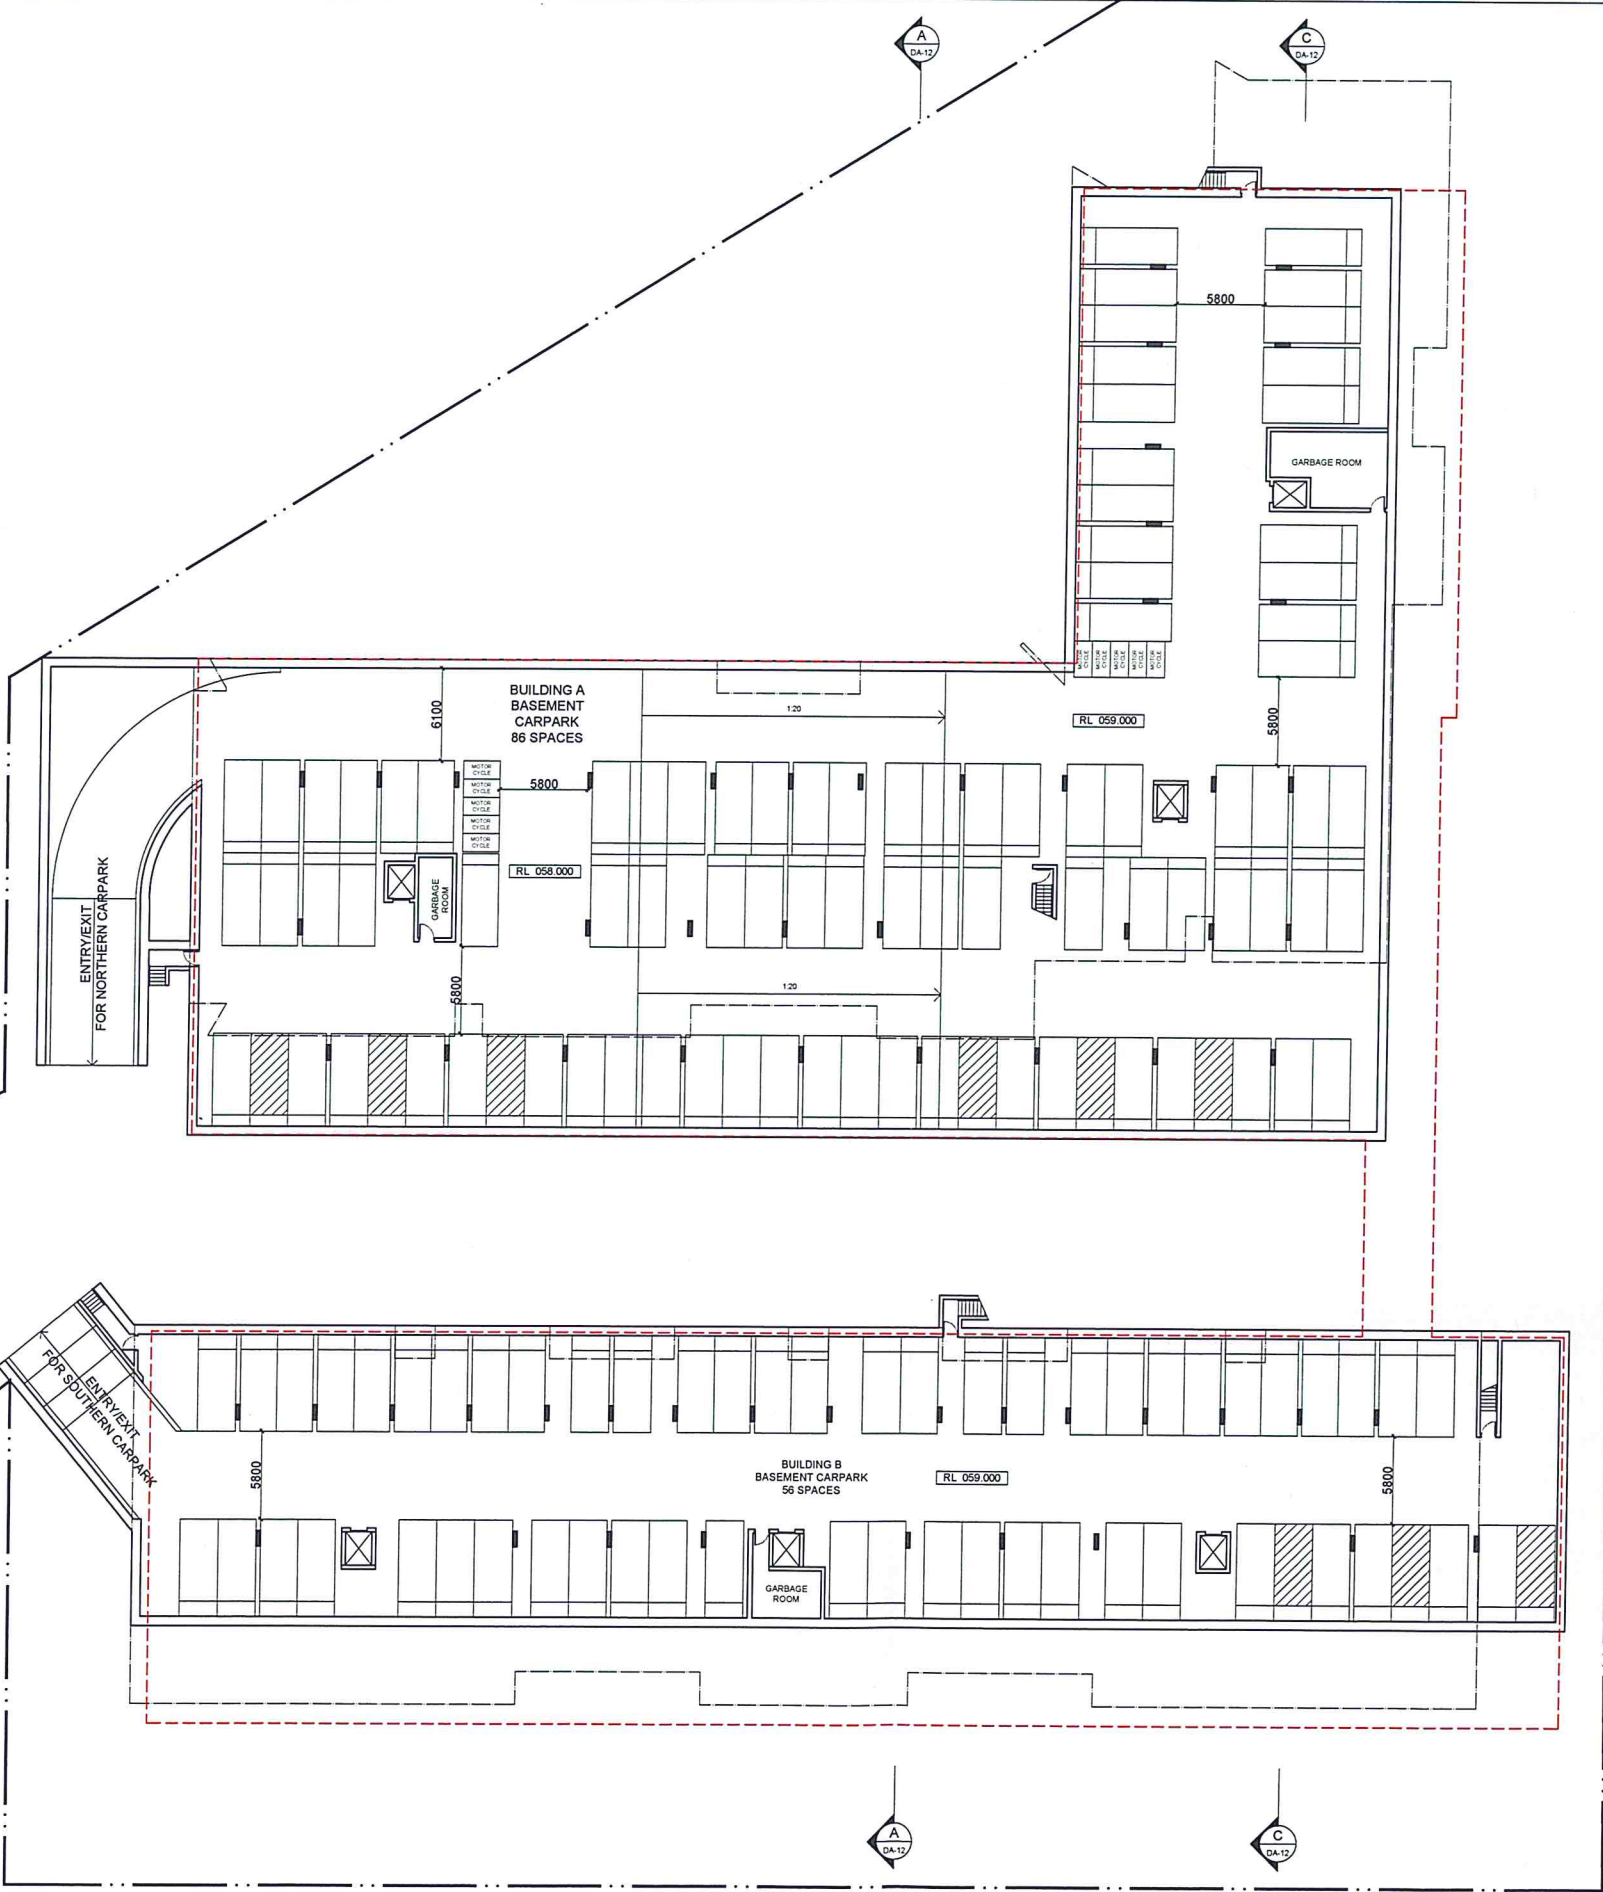



NSW GOVERNMENT
Planning

Issued under the Environmental Planning and Assessment Act 1979

Approved Section 75W Modification Application

No. 1 granted on the 01/04/2015

in respect to MP DA-05-0145

Signed AWahan

Sheet No. 2 of 15

IMPORTANT NOTES:
Do not scale from drawings. All dimensions to be checked on site before commencement of work. All discrepancies to be brought to the attention of the Architect. Larger scale drawings and written dimensions take preference. This drawing is copyright and the property of the author, and must not be retained, copied or used without the express authority of MARCHESE + PARTNERS INTERNATIONAL PTY. LTD.

PRELIMINARY


REVISION	DATE	DESCRIPTION	BY
A	30/10/2014	FIRST ISSUE - SECTION 75W	LP

LEGEND

--- OUTLINE OF APPROVED PART 3A BUILDING ENVELOPE

marchesepartners

Marchese Partners International Pty Ltd
Level 1, 53 Walker Street, North Sydney, NSW 2060 Australia
P +61 2 9922 4375 F +61 2 9929 5786 E info@marchesepartners.com.au
www.marchesepartners.com.au
Sydney · Brisbane · Melbourne · Canberra · Adelaide · Perth · San Francisco · Kuala Lumpur
ACN 098 552 151 ABN 20 098 552 151

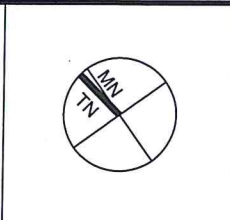

CLIENT
SKYLAKE GROUP PTY. LTD.
LEVEL 39, 264 GEORGE STREET
SYDNEY NSW 2000

PROJECT
WHITESIDE STREET, NORTH RYDE

DRAWING TITLE BASEMENT PLAN			
SCALE 1:250 @ A1 1:500 @ A3	DATE 30/10/2014	DRAWN LP	CHECKED SZ
JOB 14010	DRAWING DA-05	REVISION A	

CARPARKING SCHEDULE - GROUND FLOOR

	REQUIRED	PROVIDED
BUILDINGS C AND D		
RESIDENTIAL	5.6	4
VISITORS	1	1
SUBTOTAL	6.6	5
BUILDING A		
VISITORS		7
TOTAL		12

BUILDING A HAS 7 VISITORS CARSPACES IN ADDITION TO THE 4 VISITORS SPACES IN THE BASEMENT, GIVING A TOTAL OF 11. A TOTAL OF 21.8 VISITORS SPACES ARE REQUIRED FOR BUILDING A.



IMPORTANT NOTES:

Do not scale from drawings. All dimensions to be checked on site before commencement of work. All discrepancies to be brought to the attention of the Architect. Larger scale drawings and written dimensions take preference. This drawing is copyright and the property of the author, and must not be retained, copied or used without the express authority of MARCHESE + PARTNERS INTERNATIONAL PTY. LTD.

PRELIMINARY

REVISION	DATE	DESCRIPTION	BY
A	30/10/2014	FIRST ISSUE - SECTION 75W	LP

LEGEND

--- OUTLINE OF APPROVED PART 3A BUILDING ENVELOPE

marchesepartners

Marchese Partners International Pty Ltd
Level 1, 53 Walker Street, North Sydney, NSW 2060 Australia
P +61 2 9922 4375 F +61 2 9929 5786 E info@marchesepartners.com.au
www.marchesepartners.com.au
Sydney · Brisbane · Melbourne · Canberra · Adelaide · Perth · San Francisco · Kuala Lumpur
ACN 098 552 151 ABN 20 098 552 151

CLIENT

SKYLAKE GROUP PTY. LTD.
LEVEL 39, 264 GEORGE STREET
SYDNEY NSW 2000

PROJECT

WHITESIDE STREET, NORTH RYDE

DRAWING TITLE

GROUND FLOOR PLAN

SCALE	DATE	DRAWN	CHECKED
1:250 @ A1 1:500 @ A3	30/10/2014	LP	SZ
JOB	DRAWING	REVISION	
14010	DA-06	A	

NSW GOVERNMENT
Planning

Issued under the Environmental Planning and Assessment Act 1979


Approved Section 75W Modification Application

No. 1 granted on the 01/04/2015

in respect to MP. 10-0165


Signed *Alison*

Sheet No. 3 of 15

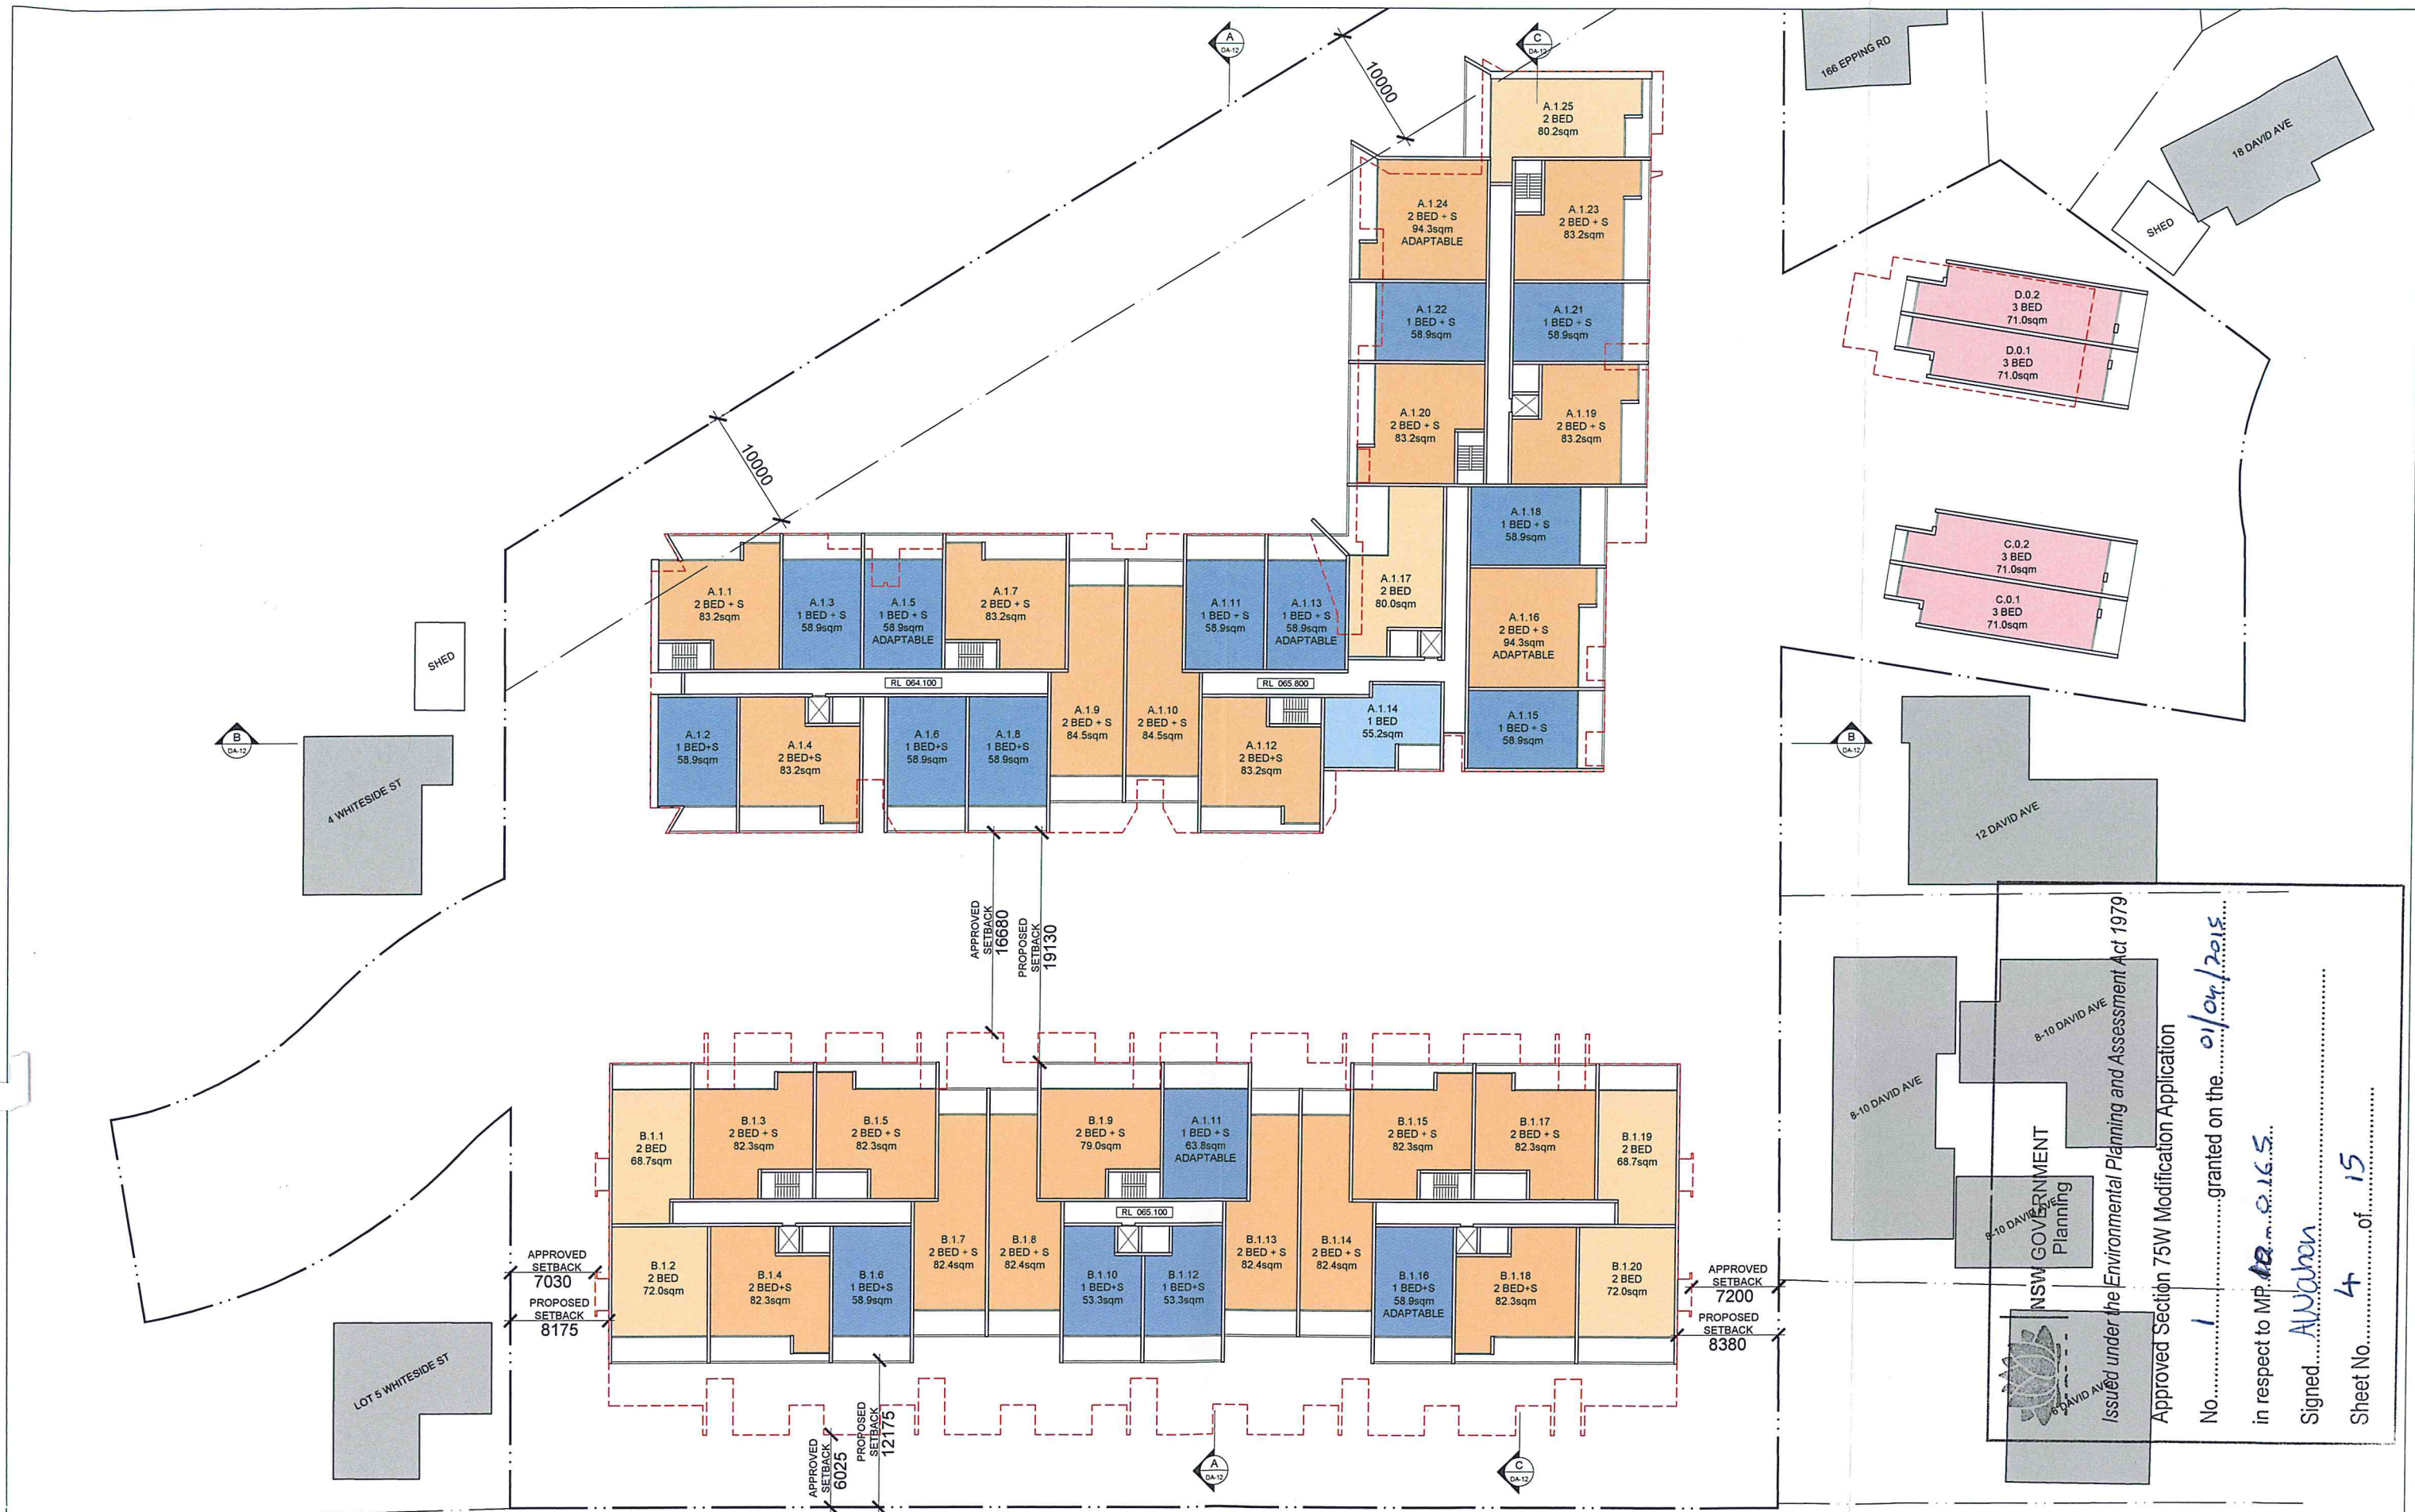

IMPORTANT NOTES: Do not scale from drawings. All dimensions to be checked on site before commencement of work. All discrepancies to be brought to the attention of the Architect. Larger scale drawings and written dimensions take preference. This drawing is copyright and the property of the author, and must not be retained, copied or used without the express authority of MARCHESE + PARTNERS INTERNATIONAL PTY. LTD.				LEGEND --- OUTLINE OF APPROVED PART 3A BUILDING ENVELOPE		marchesepartners Marchese Partners International Pty Ltd Level 1, 53 Walker Street, North Sydney, NSW 2060 Australia P +61 2 9922 4375 F +61 2 9929 5786 E info@marchesepartners.com.au www.marchesepartners.com.au Sydney · Brisbane · Melbourne · Canberra · Adelaide · Perth · San Francisco · Kuala Lumpur ACN 098 552 151 ABN 20 098 552 151		CLIENT SKYLAKE GROUP PTY. LTD. LEVEL 39, 264 GEORGE STREET SYDNEY NSW 2000		DRAWING TITLE LEVEL ONE FLOOR PLAN			
REVISION		DATE	DESCRIPTION	BY	PROJECT WHITESIDE STREET, NORTH RYDE		SCALE 1:250 @ A1 1:500 @ A3	DATE 30/10/2014	DRAWN LP	CHECKED SZ	REVISION A		
1		30/10/2014	FIRST ISSUE - SECTION 75W	LP			JOB 14010	DRAWING DA-07					

NSW GOVERNMENT
Planning
Issued under the Environmental Planning and Assessment Act 1979
Approved Section 75W Modification Application
No. 1 granted on the 01/04/2015
in respect to MP 10-0165
Signed: AL Wahan
Sheet No. 4 of 15

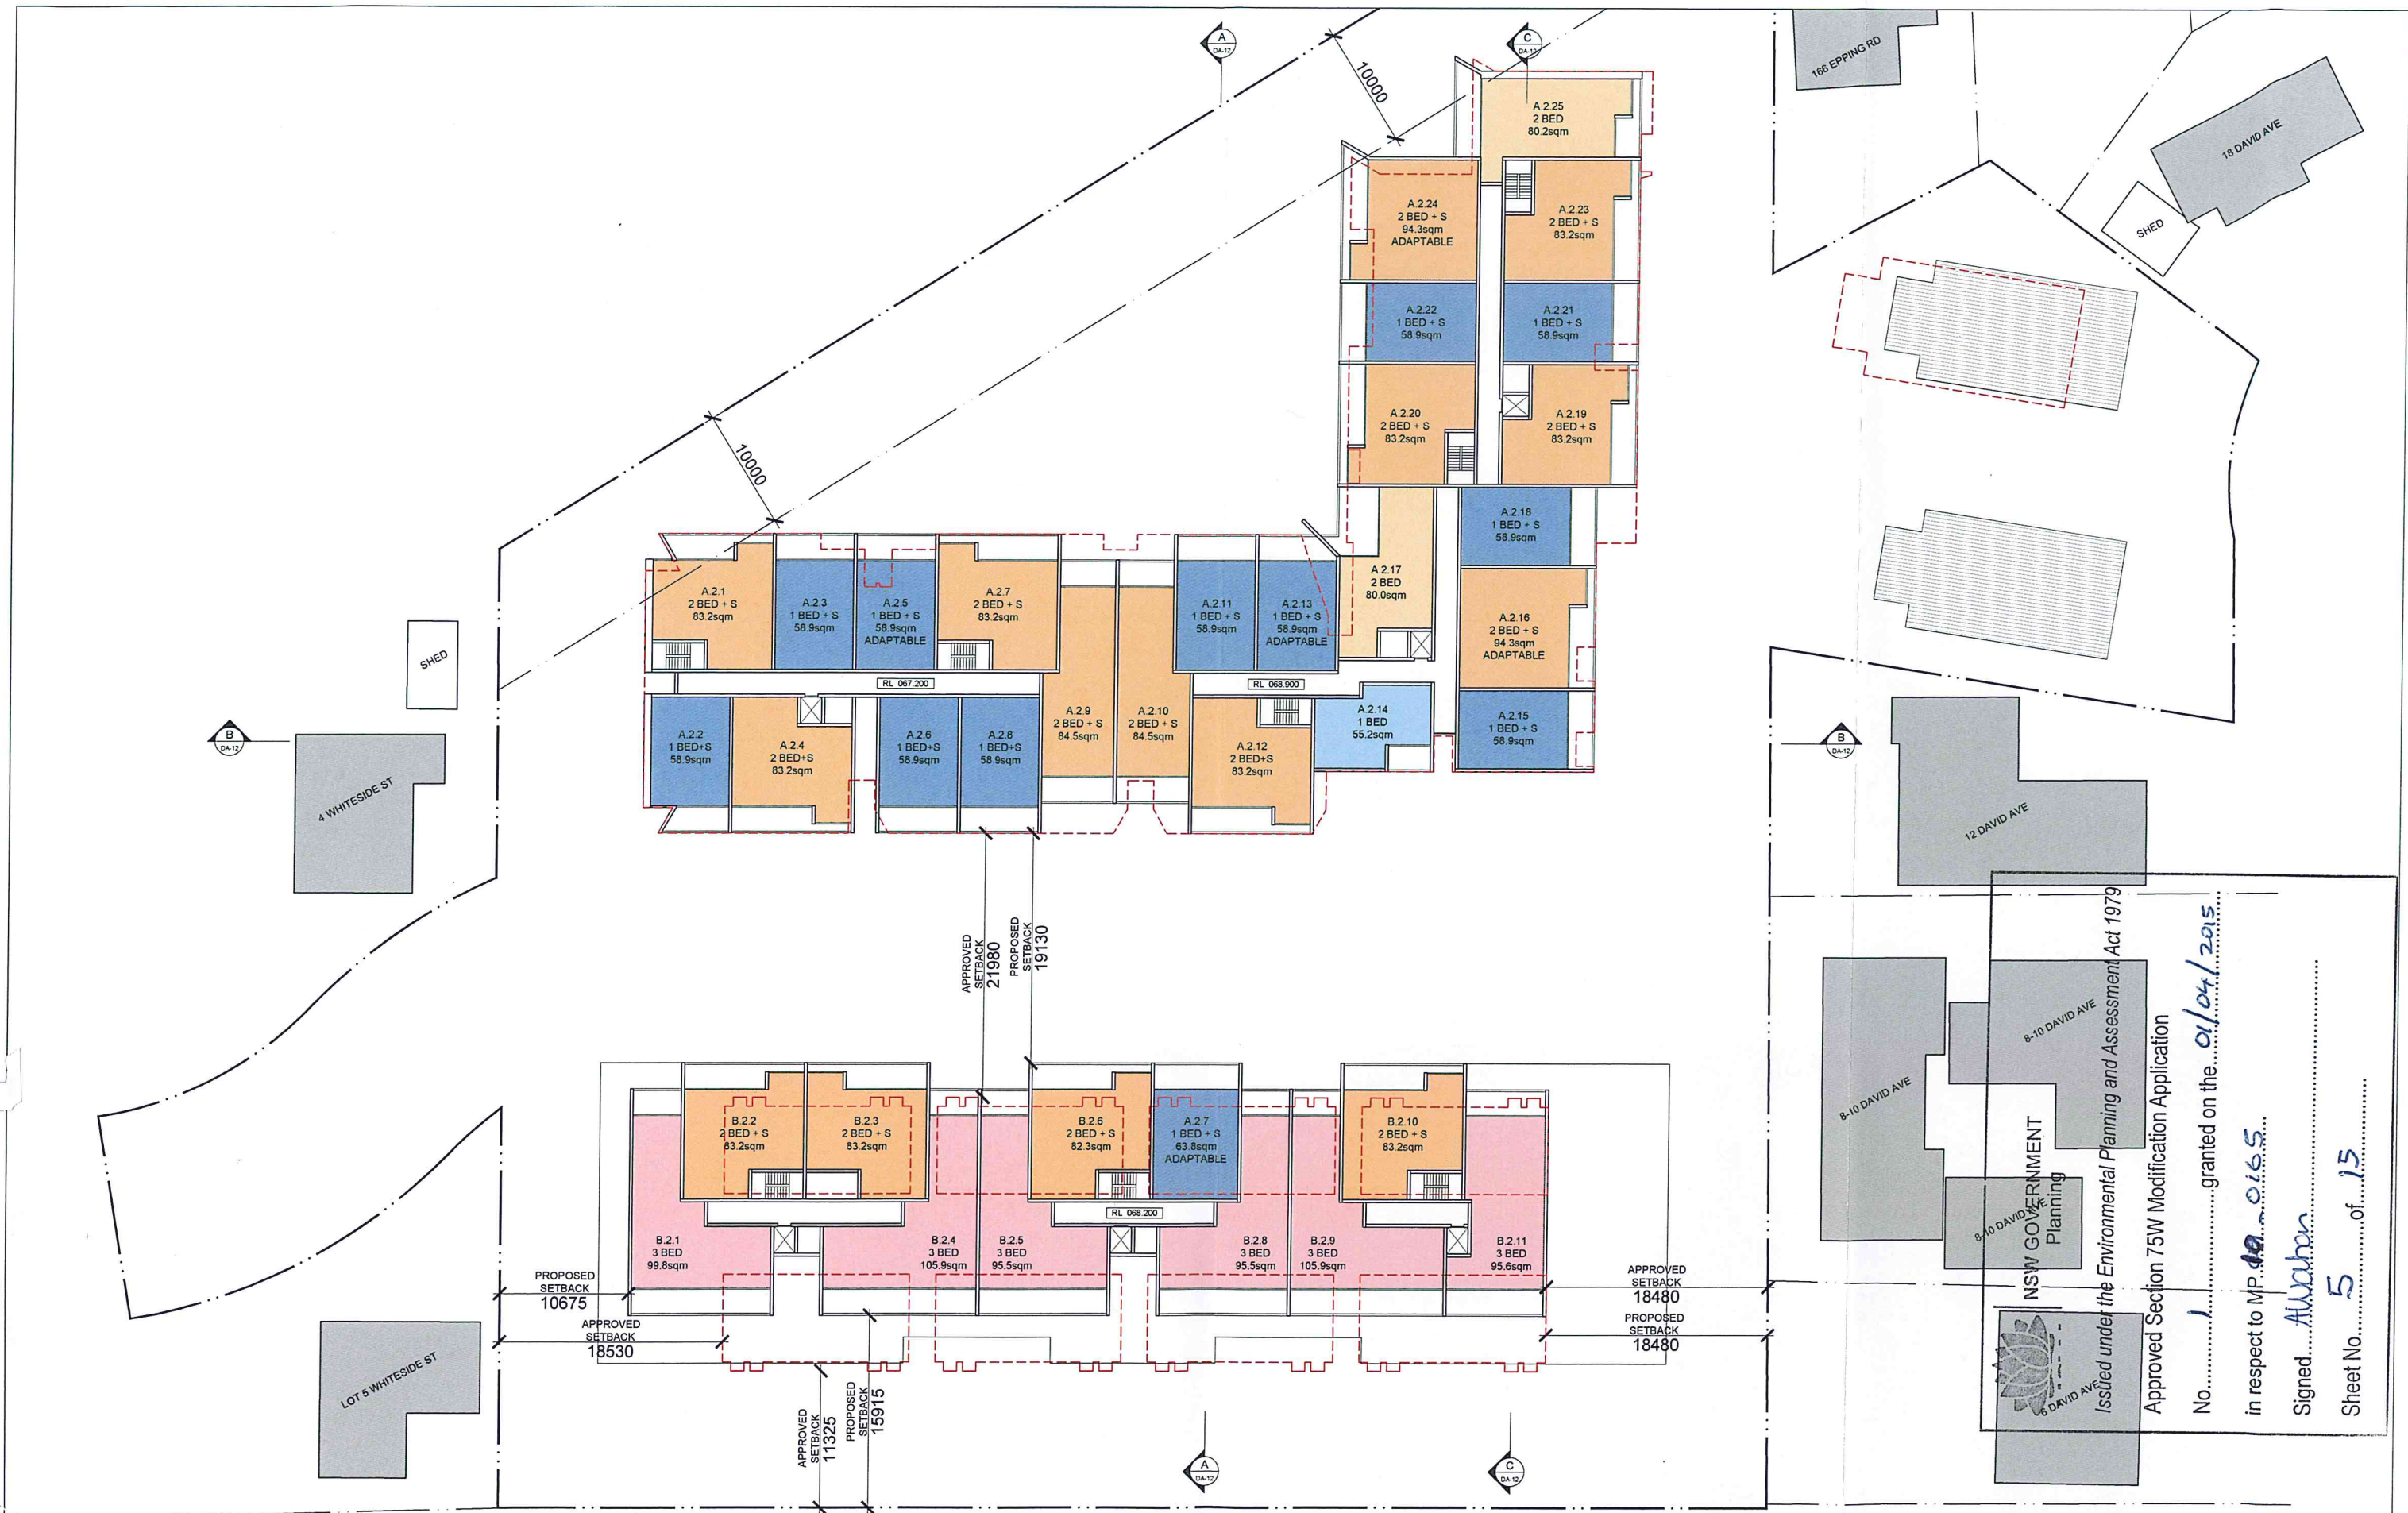

IMPORTANT NOTES: Do not scale from drawings. All dimensions to be checked on site before commencement of work. All discrepancies to be brought to the attention of the Architect. Larger scale drawings and written dimensions take preference. This drawing is copyright and the property of the author, and must not be retained, copied or used without the express authority of MARCHESE + PARTNERS INTERNATIONAL PTY. LTD. PRELIMINARY	<table><tr><th>REVISION</th><th>DATE</th><th>DESCRIPTION</th><th>BY</th></tr><tr><td>A</td><td>30/10/2014</td><td>FIRST ISSUE - SECTION 75W</td><td>LP</td></tr></table>	REVISION	DATE	DESCRIPTION	BY	A	30/10/2014	FIRST ISSUE - SECTION 75W	LP	LEGEND --- OUTLINE OF APPROVED PART 3A BUILDING ENVELOPE	marchesepartners Marchese Partners International Pty Ltd Level 1, 53 Walker Street, North Sydney, NSW 2060 Australia P +61 2 9922 4375 F +61 2 9929 5786 E info@marchesepartners.com.au www.marchesepartners.com.au Sydney · Brisbane · Melbourne · Canberra · Adelaide · Perth · San Francisco · Kuala Lumpur ACN 098 552 151 ABN 20 098 552 151		CLIENT SKYLAKE GROUP PTY. LTD. LEVEL 39, 264 GEORGE STREET SYDNEY NSW 2000	DRAWING TITLE LEVEL TWO FLOOR PLAN
	REVISION	DATE	DESCRIPTION	BY										
	A	30/10/2014	FIRST ISSUE - SECTION 75W	LP										
					PROJECT WHITESIDE STREET, NORTH RYDE	<table><tr><td>SCALE</td><td>DATE</td><td>DRAWN</td><td>CHECKED</td></tr><tr><td>1:250 @ A1 1:500 @ A3</td><td>30/10/2014</td><td>LP</td><td>SZ</td></tr></table>	SCALE	DATE	DRAWN	CHECKED	1:250 @ A1 1:500 @ A3	30/10/2014	LP	SZ
SCALE	DATE	DRAWN	CHECKED											
1:250 @ A1 1:500 @ A3	30/10/2014	LP	SZ											
					<table><tr><td>JOB</td><td>DRAWING</td><td>REVISION</td></tr><tr><td>14010</td><td>DA-08</td><td>A</td></tr></table>	JOB	DRAWING	REVISION	14010	DA-08	A			
JOB	DRAWING	REVISION												
14010	DA-08	A												

NSW GOVERNMENT Planning

Issued under the Environmental Planning and Assessment Act 1979

Approved Section 75W Modification Application

No. 1 granted on the 01/04/2015

in respect to MP 99-0165

Signed *Allyson*

Sheet No. 5 of 15




IMPORTANT NOTES:
Do not scale from drawings. All dimensions to be checked on site before commencement of work. All discrepancies to be brought to the attention of the Architect. Larger scale drawings and written dimensions take preference. This drawing is copyright and the property of the author, and must not be retained, copied or used without the express authority of MARCHESE + PARTNERS INTERNATIONAL PTY. LTD.

PRELIMINARY

REVISION	DATE	DESCRIPTION	BY
A	30/10/2014	FIRST ISSUE - SECTION 75W	LP

LEGEND
--- OUTLINE OF APPROVED PART 3A BUILDING ENVELOPE

marchesepartners
Marchese Partners International Pty Ltd
Level 1, 53 Walker Street, North Sydney, NSW 2060 Australia
P +61 2 9922 4375 F +61 2 9929 5786 E info@marchesepartners.com.au
www.marchesepartners.com.au
Sydney · Brisbane · Melbourne · Canberra · Adelaide · Perth · San Francisco · Kuala Lumpur
ACN 098 552 151 ABN 20 098 552 151

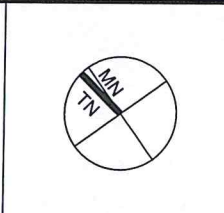

CLIENT
SKYLAKE GROUP PTY. LTD.
LEVEL 39, 264 GEORGE STREET
SYDNEY NSW 2000

PROJECT
WHITESIDE STREET, NORTH RYDE

DRAWING TITLE			
LEVEL THREE FLOOR PLAN			
SCALE	DATE	DRAWN	CHECKED
1:250 @ A1 1:500 @ A3	30/10/2014	LP	SZ
JOB	DRAWING	REVISION	
14010	DA-09-A	A	






NSW GOVERNMENT
Planning
Issued under the Environmental Planning and Assessment Act 1979
Approved Section 75W Modification Application
No. 1 granted on the 01/04/2015
in respect to MP 10-0165
Signed Alan
Sheet No. 6 of 15



IMPORTANT NOTES:		REVISION		DATE		DESCRIPTION		BY		LEGEND		marchesepartners Marchese Partners International Pty Ltd Level 1, 53 Walker Street, North Sydney, NSW 2060 Australia P +61 2 9922 4375 F +61 2 9929 5786 E info@marchesepartners.com.au www.marchesepartners.com.au Sydney · Brisbane · Melbourne · Canberra · Adelaide · Perth · San Francisco · Kuala Lumpur ACN 098 552 151 ABN 20 098 552 151		ABN TN		CLIENT		DRAWING TITLE							
Do not scale from drawings. All dimensions to be checked on site before commencement of work. All discrepancies to be brought to the attention of the Architect. Larger scale drawings and written dimensions take preference. This drawing is copyright and the property of the author, and must not be retained, copied or used without the express authority of MARCHESE + PARTNERS INTERNATIONAL PTY. LTD.		A		30/10/2014		FIRST ISSUE - SECTION 75W		LP		SKYLAKE GROUP PTY. LTD. LEVEL 39. 264 GEORGE STREET SYDNEY NSW 2000						LEVEL FOUR FLOOR PLAN									
PRELIMINARY										--- OUTLINE OF APPROVED PART 3A BUILDING ENVELOPE				PROJECT		WHITESIDE STREET, NORTH RYDE		SCALE		DATE		DRAWN		CHECKED	
																		1:250 @ A1 1:500 @ A3		30/10/2014		LP		SZ	
																		JOB		DRAWING				REVISION	
																		14010		DA-09-B				A	

PRELIMINARY

NSW GOVERNMENT
Planning
Issued under the Environmental Planning and Assessment Act 1979
Approved Section 75W Modification Application
No. 1 granted on the 01/09/2015
in respect to MP 10-0165
Signed *Avahan*
Sheet No. 7 of 15

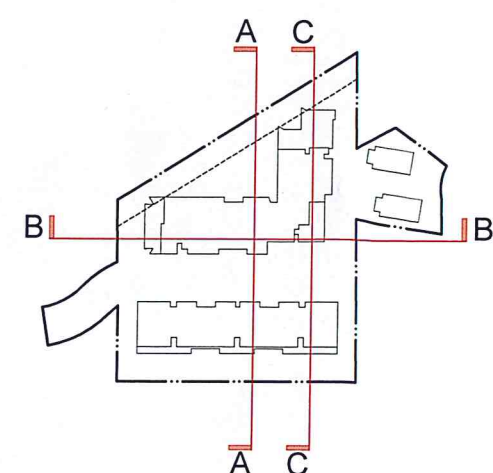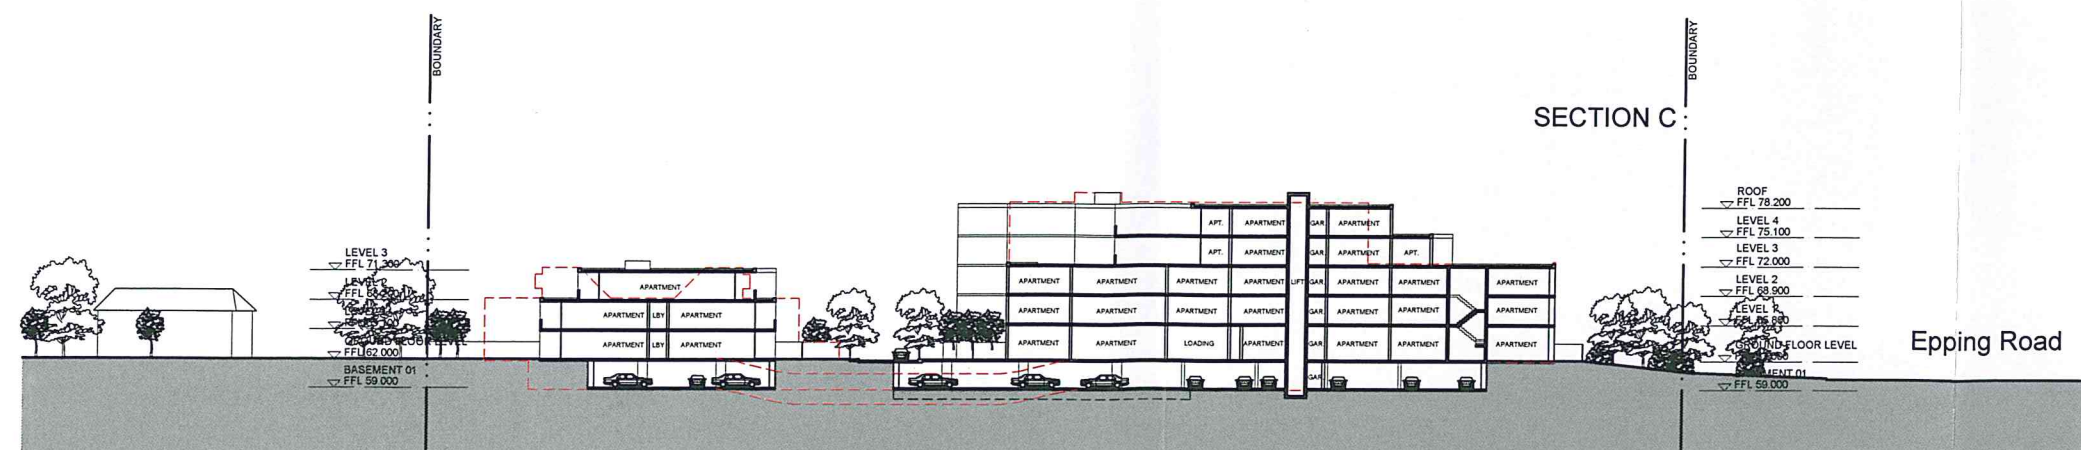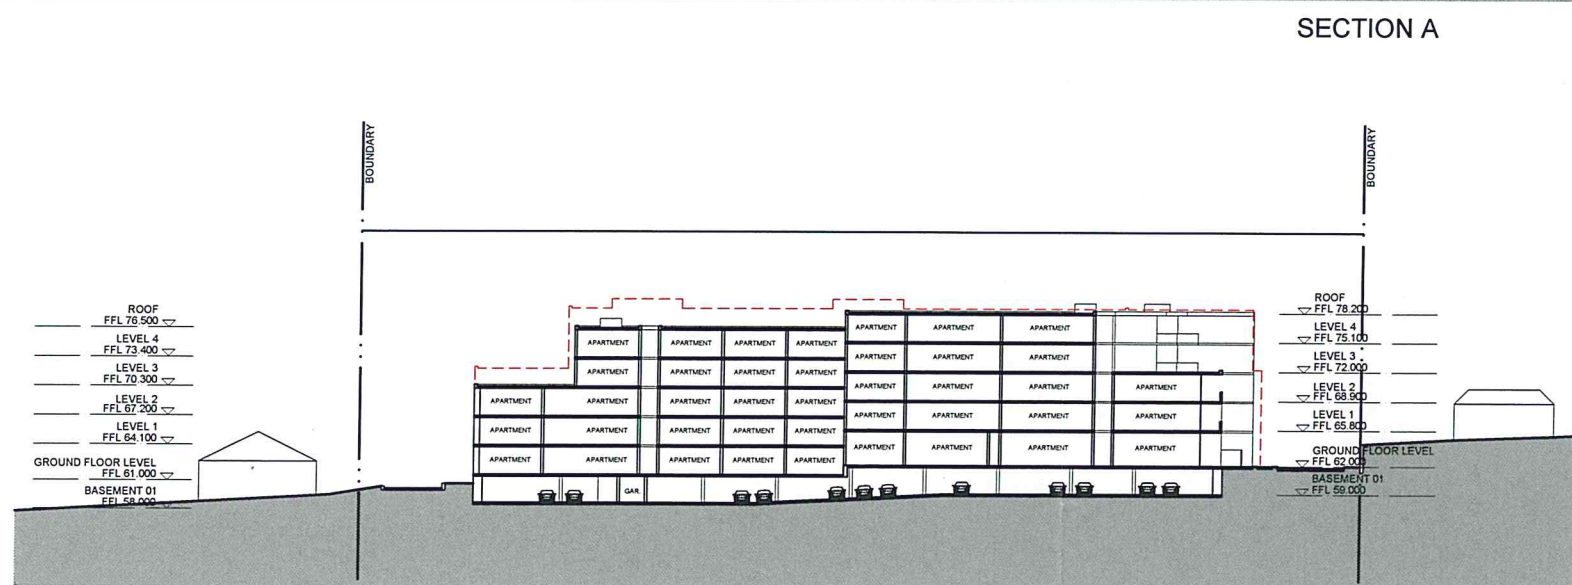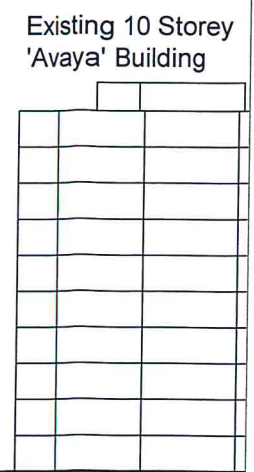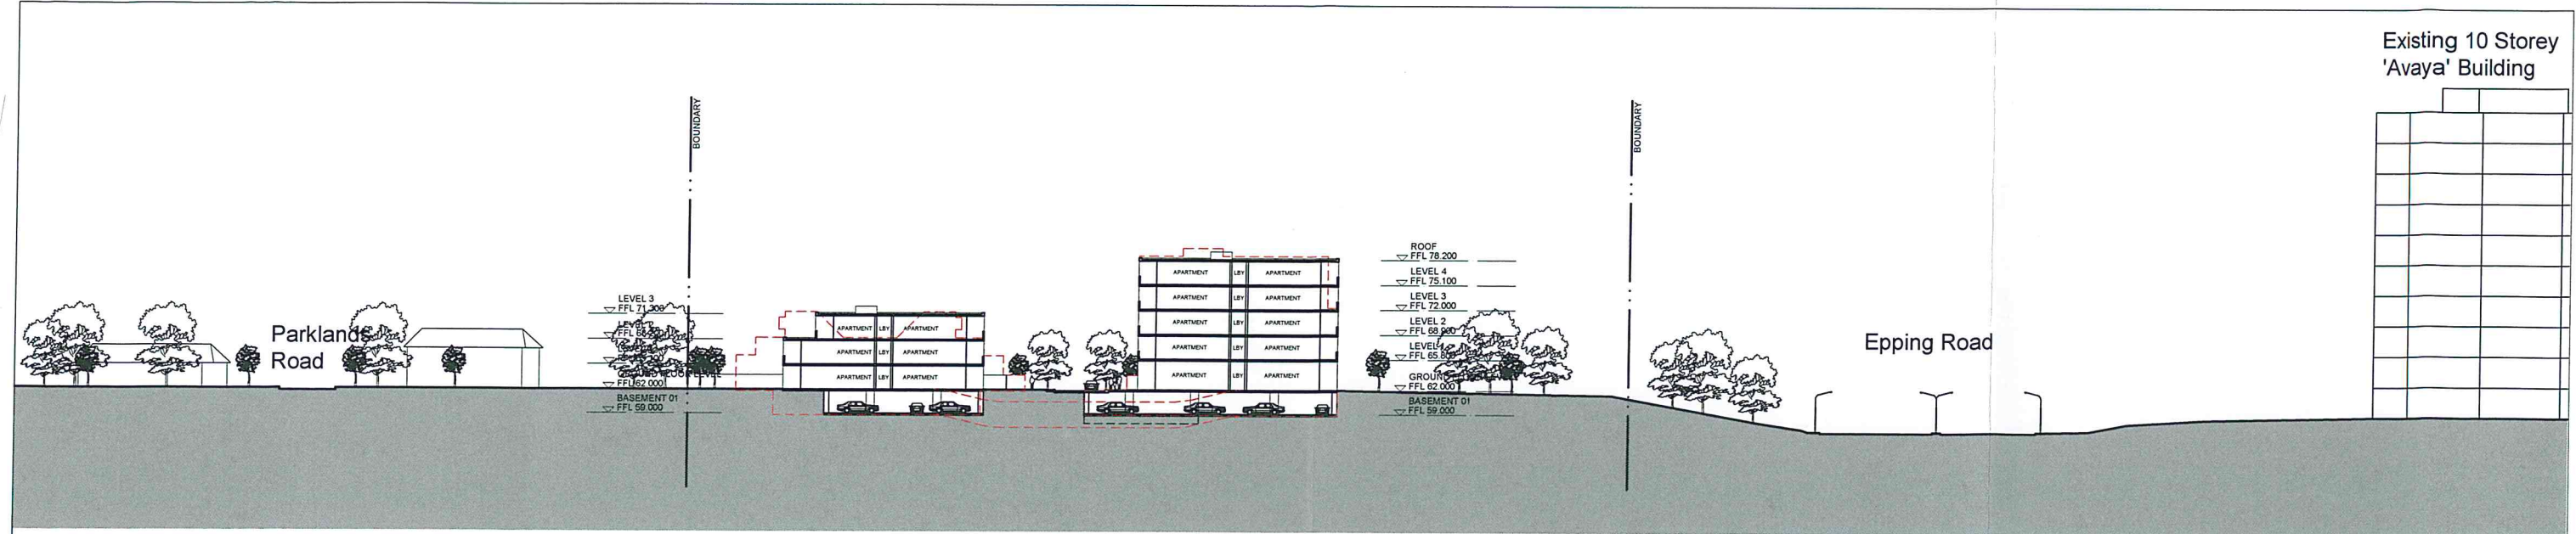

NSW GOVERNMENT
Planning

Issued under the Environmental Planning and Assessment Act 1979

Approved Section 75W Modification Application

No. 1 granted on the 01/04/2015.

in respect to MP 10-0165

Signed: Alwan

Sheet No. 3 of 15

IMPORTANT NOTES: Do not scale from drawings. All dimensions to be checked on site before commencement of work. All discrepancies to be brought to the attention of the Architect. Larger scale drawings and written dimensions take preference. This drawing is copyright and the property of the author, and must not be retained, copied or used without the express authority of MARCHESE + PARTNERS INTERNATIONAL PTY. LTD. PRELIMINARY	REVISION A	DATE 30/10/2014	DESCRIPTION FIRST ISSUE - SECTION 75W	BY LP	LEGEND --- OUTLINE OF APPROVED PART 3A BUILDING ENVELOPE	marchesepartners Marchese Partners International Pty Ltd Level 1, 53 Walker Street, North Sydney, NSW 2060 Australia P +61 2 9922 4375 F +61 2 9929 5786 E info@marchesepartners.com.au www.marchesepartners.com.au Sydney · Brisbane · Melbourne · Canberra · Adelaide · Perth · San Francisco · Kuala Lumpur ACN 098 552 151 ABN 20 098 552 151	CLIENT SKYLAKE GROUP PTY. LTD. LEVEL 39, 264 GEORGE STREET SYDNEY NSW 2000	DRAWING TITLE SITE SECTIONS			
	PROJECT WHITESIDE STREET, NORTH RYDE		SCALE 1:400@A1 1:800@A3	DATE 30/10/2014	DRAWN LP	CHECKED SZ					
	JOB 14010	DRAWING DA-12		REVISION A							