



NSW GOVERNMENT  
Planning

Issued under the Environmental Planning and Assessment Act 1979


Approved Section 75W Modification Application

No. 13 granted on the 30.10.13

in respect to MP 10-2177

Signed MB


Sheet No 6 of 7

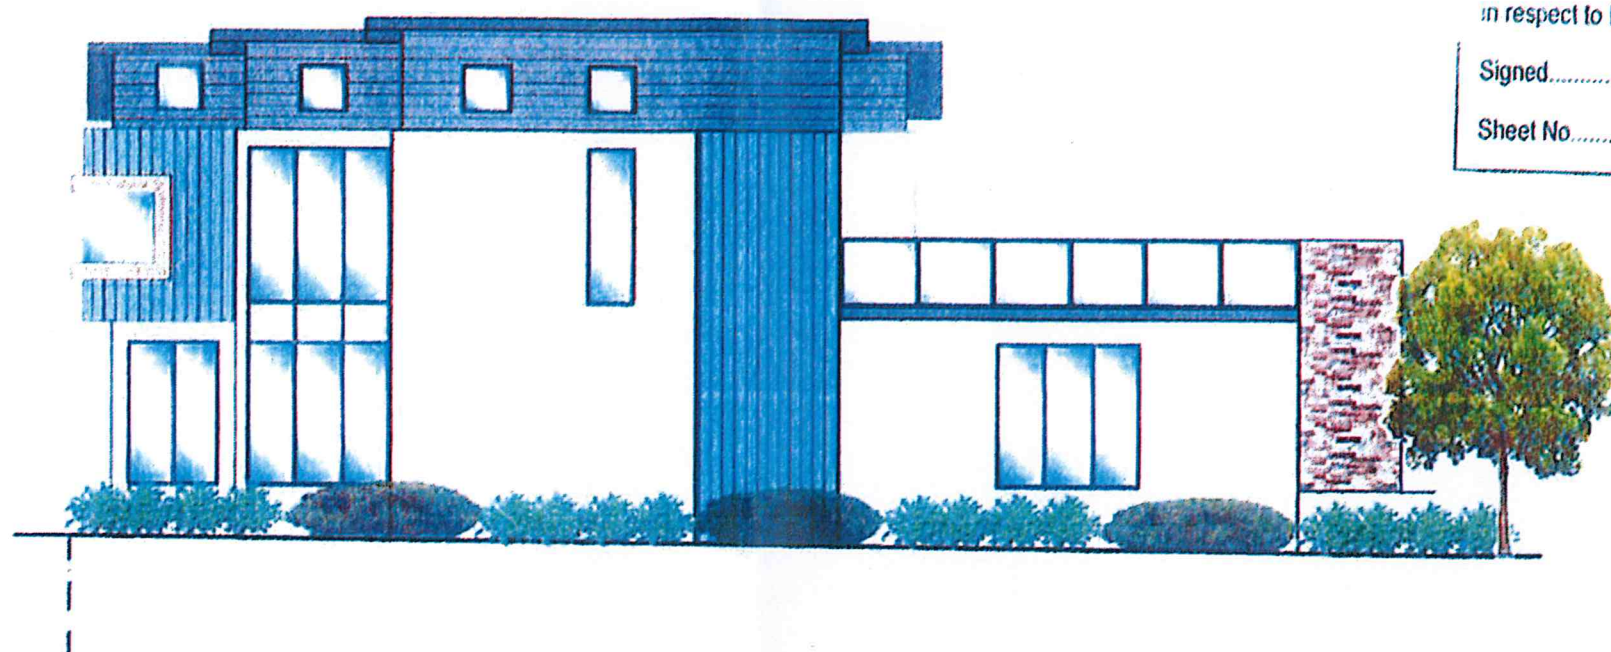

P1 Paint Finish  
Dulux Balsa Stone  
P15D3



P2 Paint Finish  
Dulux Stepney  
PG2.C4

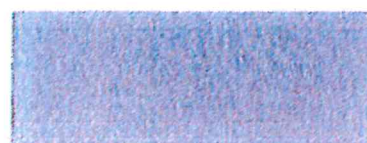


P3 Paint Finish  
Dulux Antique White  
PCWE7

P4 Paint Finish  
Dulux Blue Balm  
PG1.C2



SST Stacked Stone  
Decor - Bisque

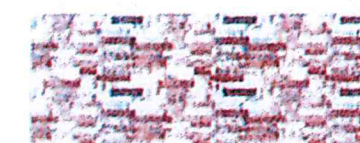

PC1 Powder Coat  
Notre Dame  
36672 - Duralloy



## Schedule of Finishes: Child Care Centre


100-110 Mowbray Street, Warrawood

**architex**  
architects and planners



NSW GOVERNMENT  
Planning

Issued under the Environmental Planning and Assessment Act 1979  
 Approved Section 75W Modification Application  
 No. 13 granted on the 30.10.13  
 in respect to MP 10-0177  
 Signed MB  
 Sheet No. 7 of 7

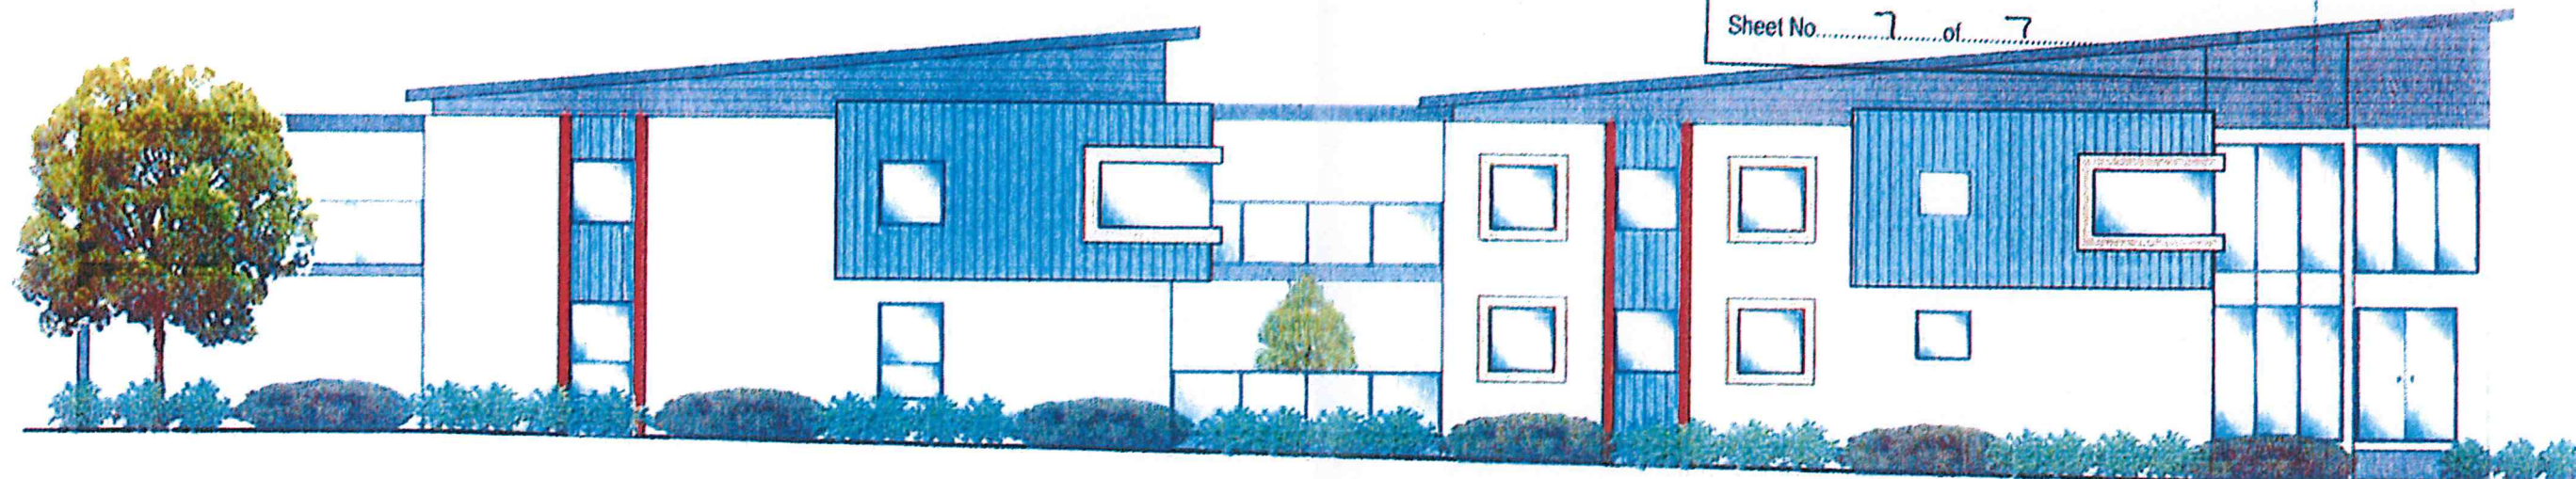

P1 Paint Finish  
Dulux Balsa Stone  
P15D3

P2 Paint Finish  
Dulux Stepney  
PG2.C4

P3 Paint Finish  
Dulux Antique White  
PCWE7

P4 Paint Finish  
Dulux Blue Balm  
PG1.C2

P5 Paint Finish  
Dulux Fluorescent  
Fire P07.E9


PC1 Powder Coat  
Notre Dame  
36672 - Duralloy

## Schedule of Finishes: Child Care Centre


1-11-13 Mirramoon Street, Warrimoo

**architex**  
architects and planners

# **PROPOSED COLOUR SCHEME**

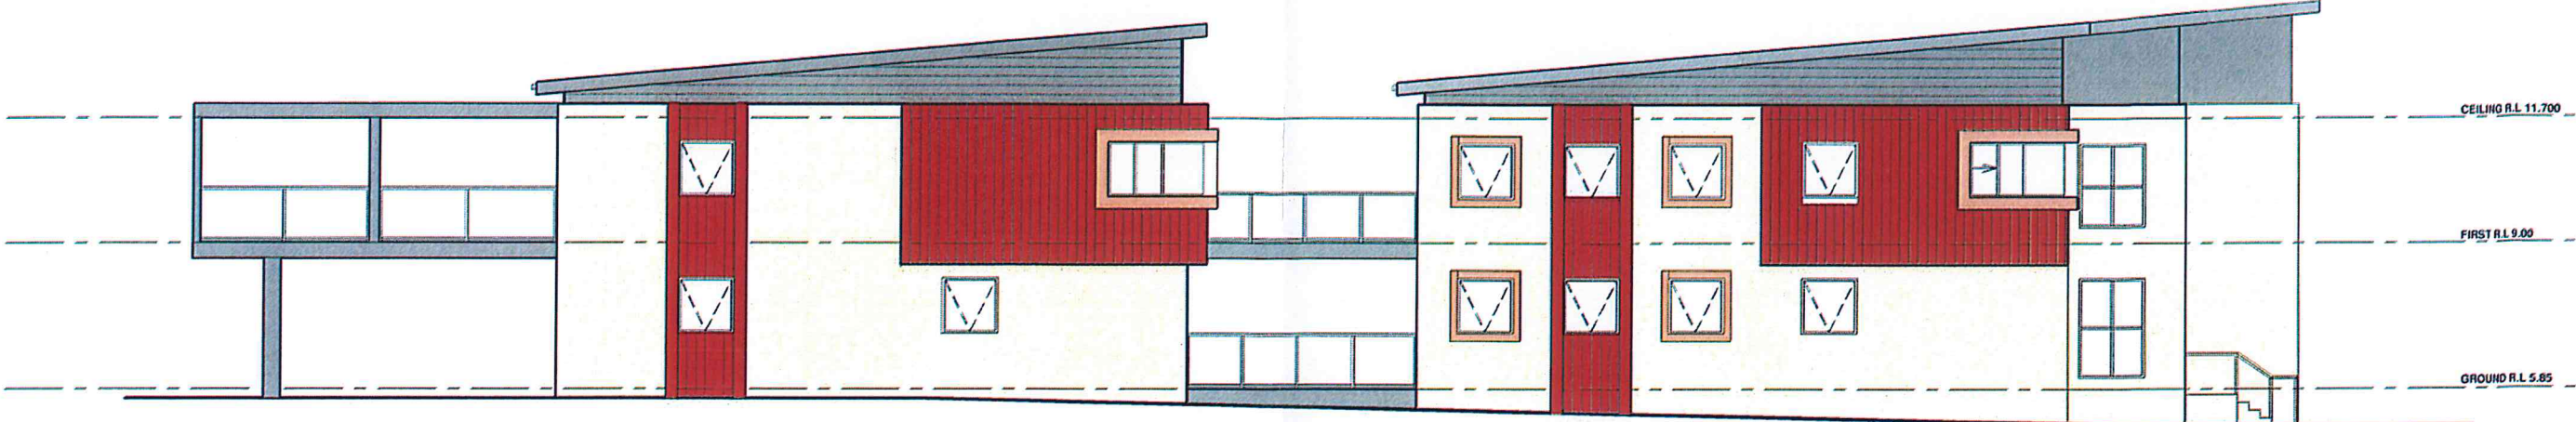

**SOUTHERN ELEVATION**  
Scale: 1:100

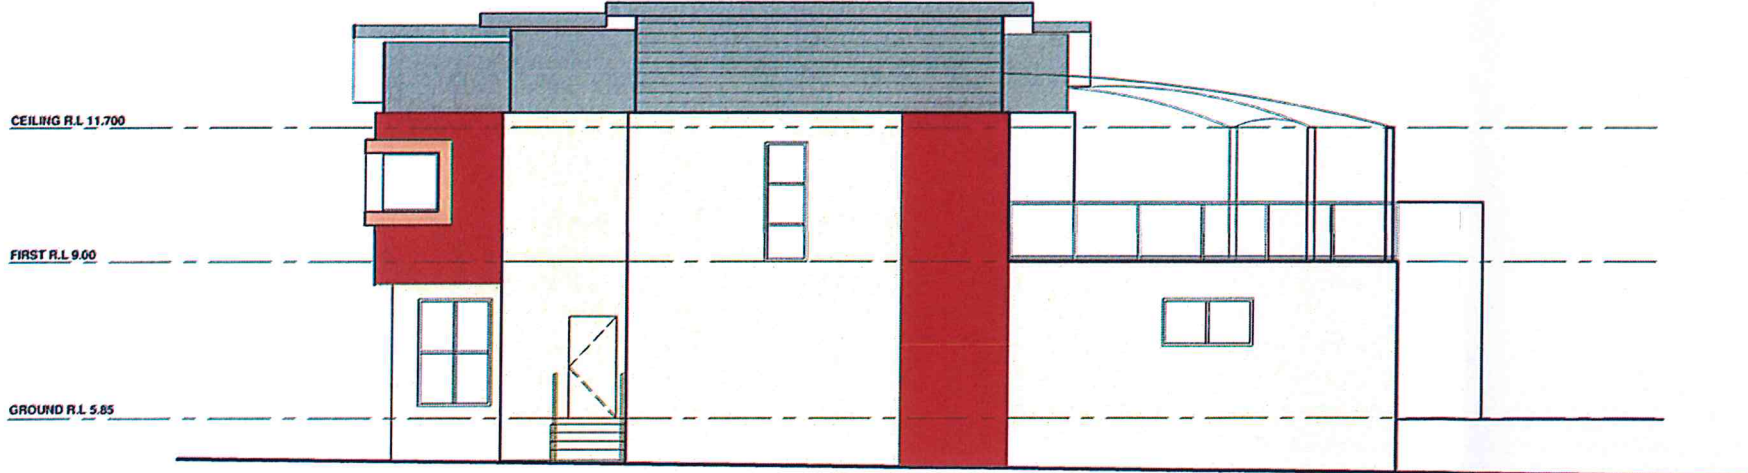

**EASTERN ELEVATION**  
Scale: 1:100



LY

As shown on the site plan, the proposed development is located within the existing site boundaries. The site is bounded by the existing site boundaries and the proposed development is located within the existing site boundaries.

Site Plan  
Scale: 1:100

