



NSW GOVERNMENT
Planning

Issued under the Environmental Planning and Assessment Act 1970


Approved Section 75W Modification Application

No. 6 granted on the 5.06.2015


in respect to MP 10-0112 & MP 10-0113

Signed [Signature]

Sheet No. 1 of 7

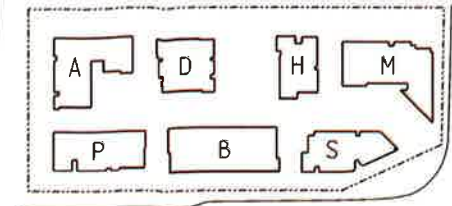

SOUTH ELEVATION

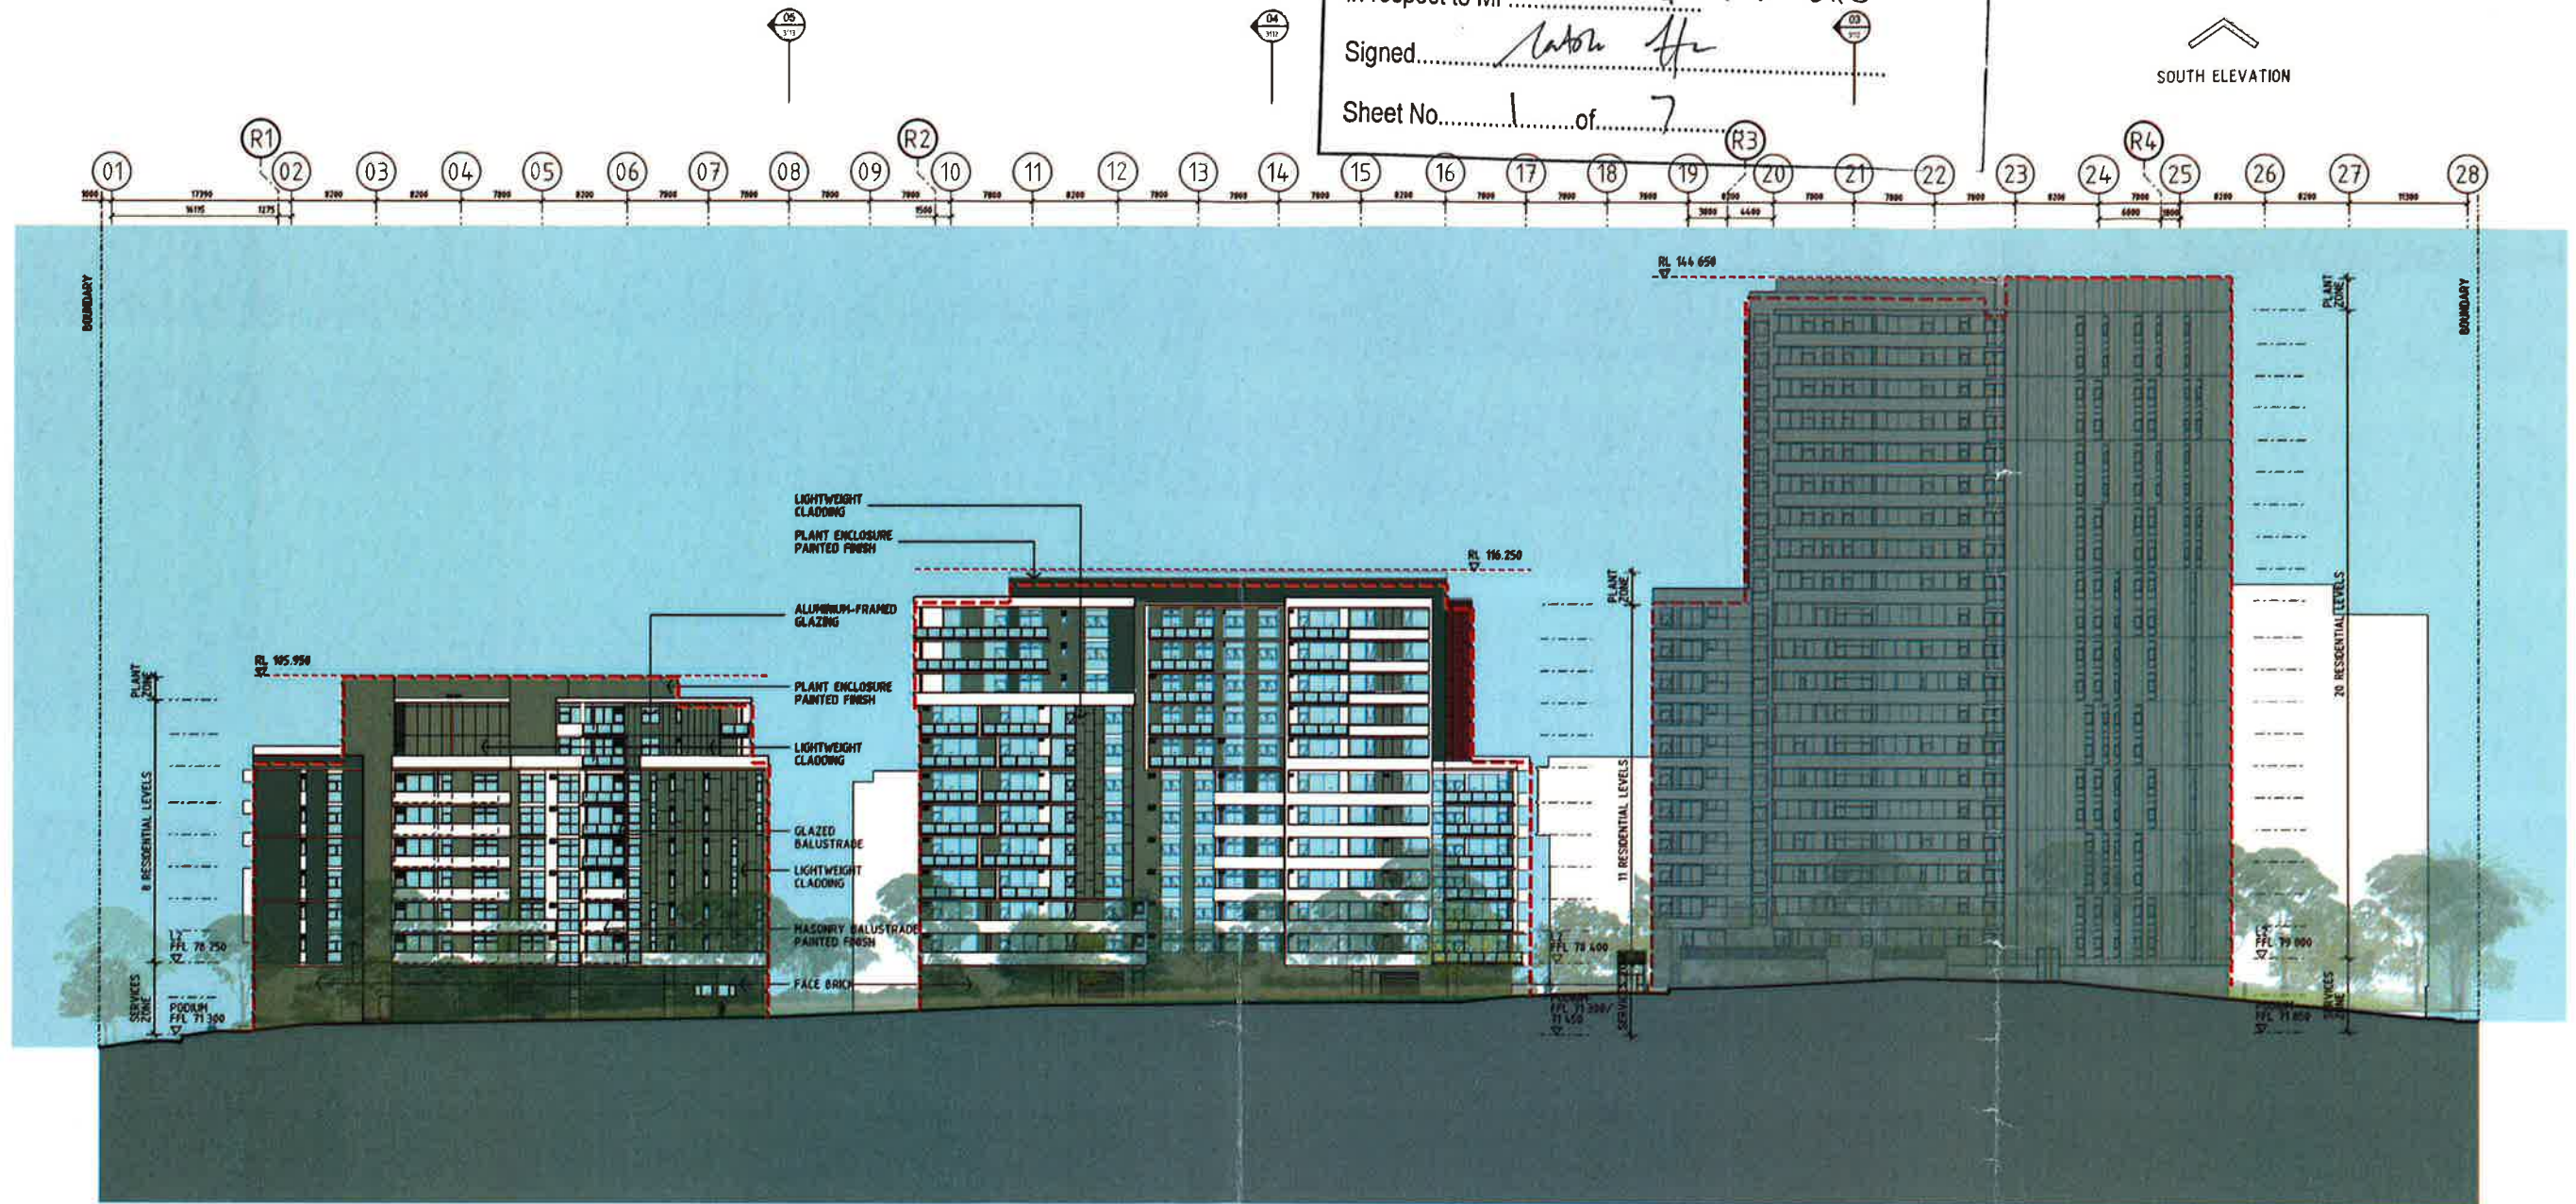

BUILDING PERTH

BUILDING BRISBANE
BUILDING DARWIN BEYOND


BUILDING SYDNEY
BUILDINGS HOBART AND
MELBOURNE BEYOND

- STAGE 2 DEVELOPMENT
- PAC APPROVED HEIGHT
- MOD 4 APPROVED BUILDING OUTLINE

No	Date	Description	By
B	09/12/11	PREFERRED PROJECT	Ivan Japp
C	24/02/12	PREFERRED PROJECT	
D	21/11/12	75W SUBMISSION	
E	10/01/13	75W SUBMISSION	
F	17/04/13	75W SUBMISSION	
G	31/07/14	75W SUBMISSION	
H	10/01/15	PODIUM AND BUILDING HEIGHTS RAISED	

This drawing is the property of Alan Jock & Co. Architects and is protected under the Copyright Act 1968. It is not to be reproduced or transmitted in any form, or by any means without the express permission of Alan Jock & Co. Architects.

Site Location Plan

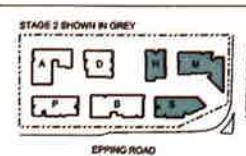

Client
STAMFORD
LAND CORPORATION LTD

Architect
AJ+C
ALAN JOCK & CO. PTY LTD
79 Myrtle Street Chippendale NSW 2006 AUSTRALIA
ph +61 2 9311 8222 fx +61 2 9311 8200 ABN 83 003 782 250

Project
MACQUARIE PARK VILLAGE
110-114 HERRING ROAD
MACQUARIE PARK

Proj No. 10_030

Drawing Title
**SOUTH ELEVATION
(EPPING ROAD)**

Drawing Status
NOT FOR CONSTRUCTION

Scale
1:330@A1DA3100

Issue
H



NSW GOVERNMENT
Planning

Issued under the Environmental Planning and Assessment Act 1979

Approved Section 75W Modification Application



No. 6 granted on the 5.6.2015

in respect to MP 10-0112 & MP10-0113

Signed: [Signature]

Sheet No. 2 of 7

NORTH ELEVATION

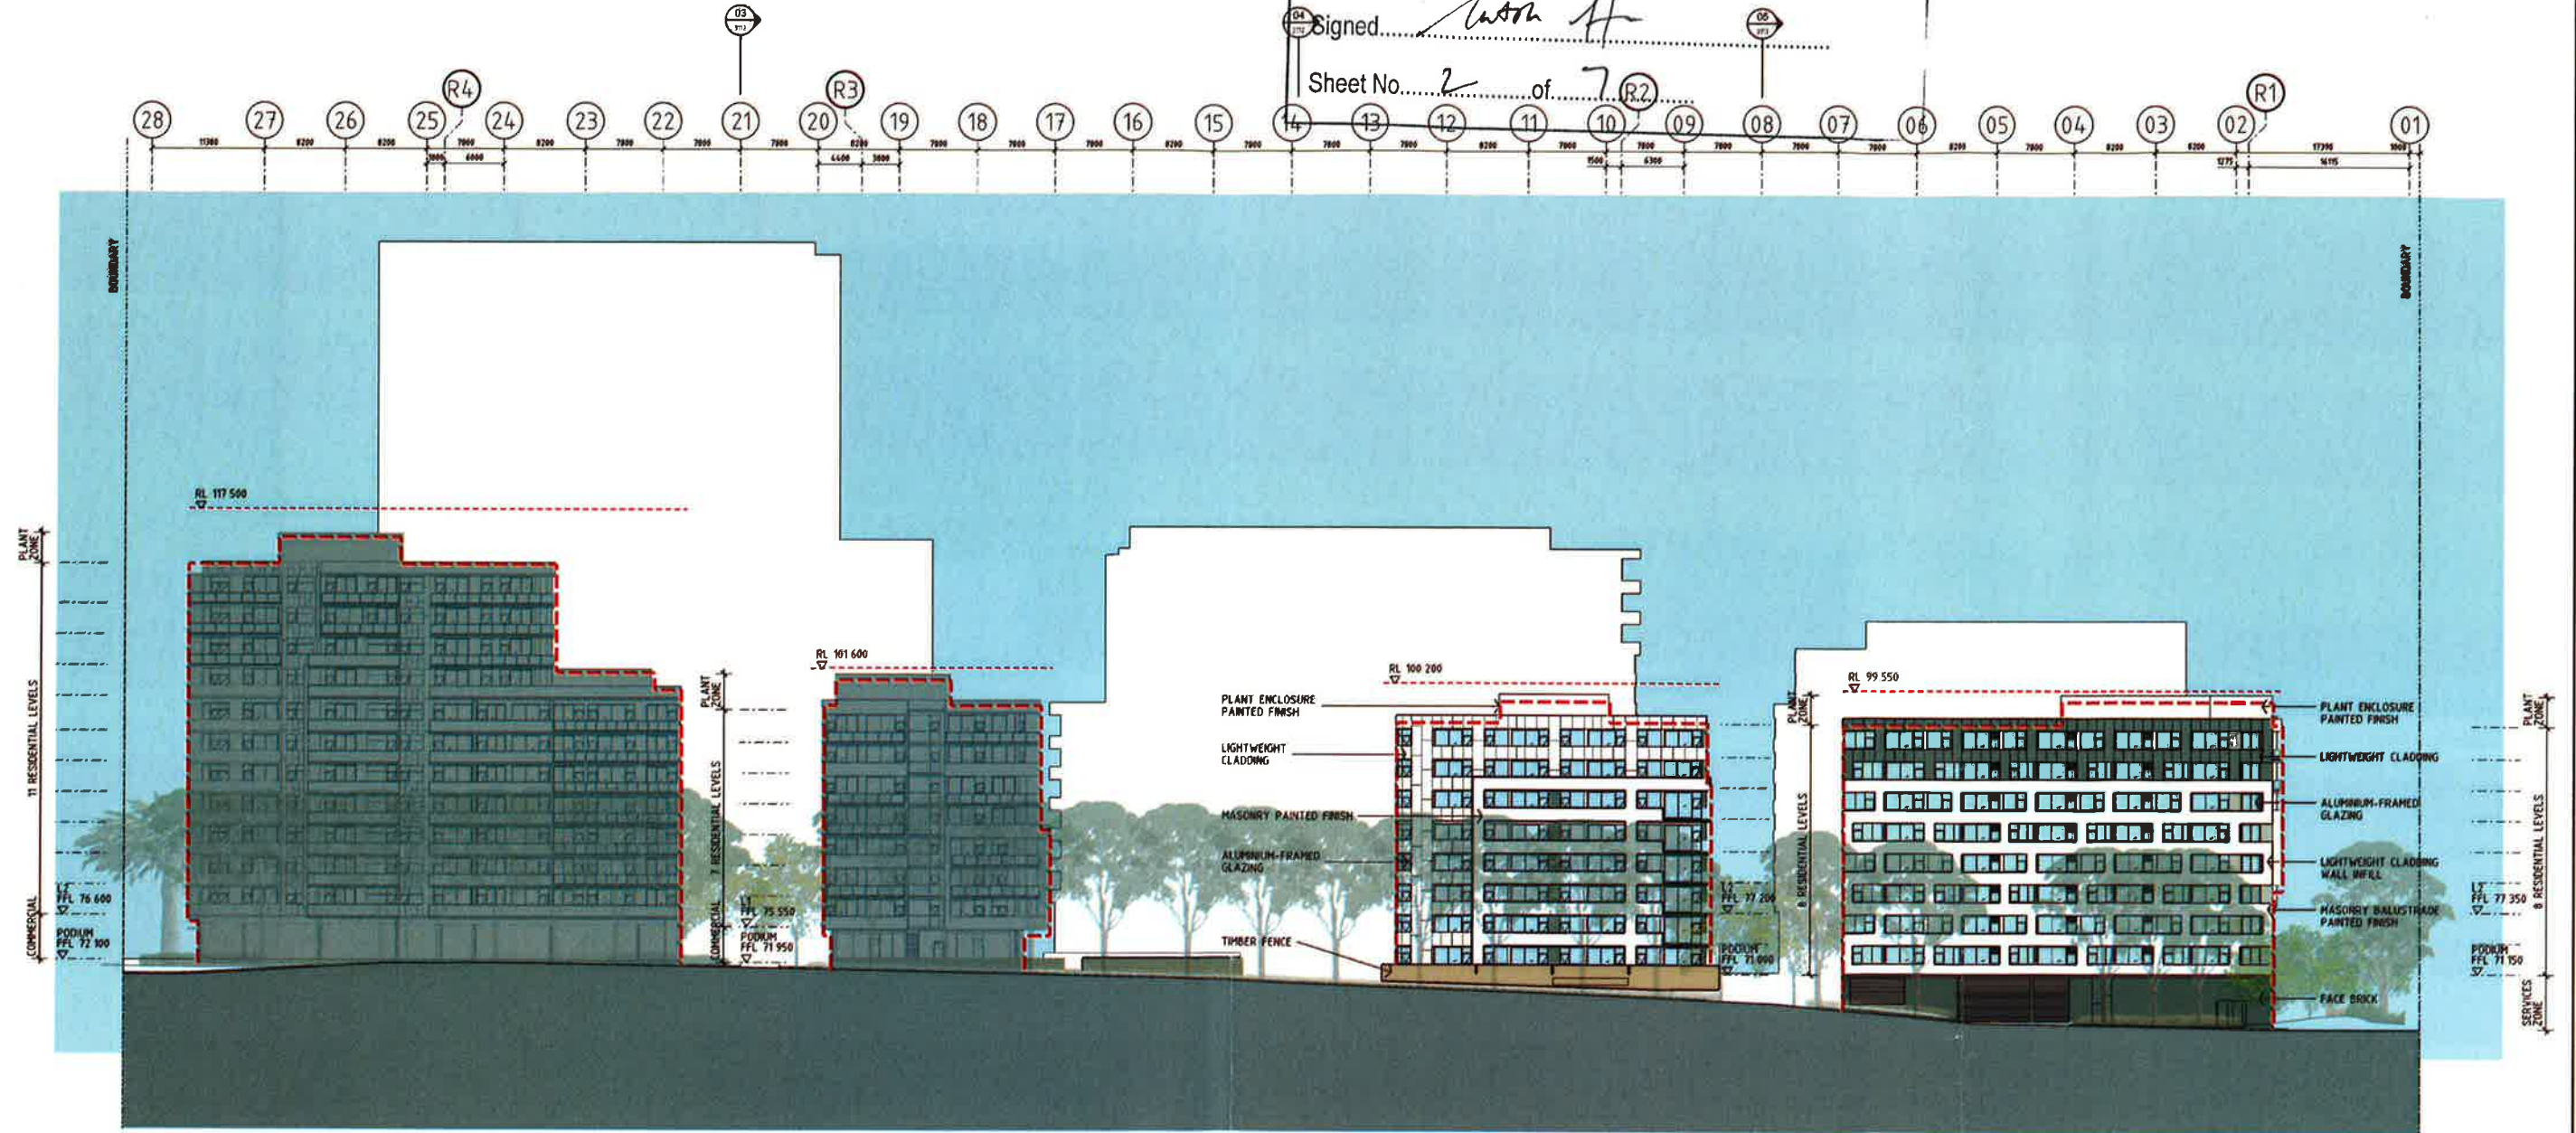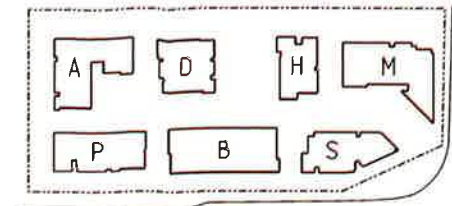

BUILDING MELBOURNE
BUILDING SYDNEY BEYOND

BUILDING HOBART

BUILDING DARWIN
BUILDING BRISBANE BEYOND


BUILDING ADELAIDE
BUILDING PERTH BEYOND

- STAGE 2 DEVELOPMENT
- PAC APPROVED HEIGHT
- MOD 4 APPROVED BUILDING OUTLINE

No.	Date	Description	Drawn/Checked
1	09.12.11	PROPOSED PROJECT	
2	24.02.12	PROPOSED PROJECT	
3	22.11.12	75W SUBMISSION	
4	10.01.13	75W SUBMISSION	
5	17.06.13	75W SUBMISSION	
6	31.01.14	75W SUBMISSION	
7	10.01.15	PODIUM AND BUILDING HEIGHTS RAISED	

This drawing is the copyright of Alan Jack & Co. (Architects) and is protected under the Copyright Act 1968. No part of this drawing or any part of the design or the fabrication of components may be reproduced or used in any form without the express permission of Alan Jack & Co. (Architects).

Site Location Plan

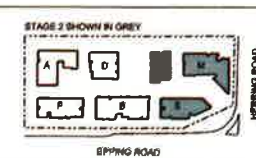

Architect
AJ+C
79 Myrtle Street Chippendale NSW 2006 AUSTRALIA
ph +61 2 9311 8222 fx +61 2 9311 8200 abn 53 003 782 250

Project
MACQUARIE PARK VILLAGE
110-114 HERRING ROAD
MACQUARIE PARK
Proj No. 10_030

Drawing Title
NORTH ELEVATION
Drawing Status
NOT FOR CONSTRUCTION

Scale
1:330@A1
Drawing No.
DA3101
Issue
H



Issued under the Environmental Planning and Assessment Act 1979



Approved Section 75W Modification Application

No. 6 granted on the 5.6.2015

in respect to MP 10-012 & MP 10-013


Signed Natalie H

Sheet No. 3 of 7 (RB)

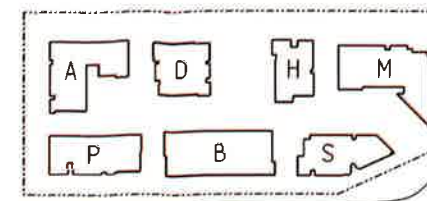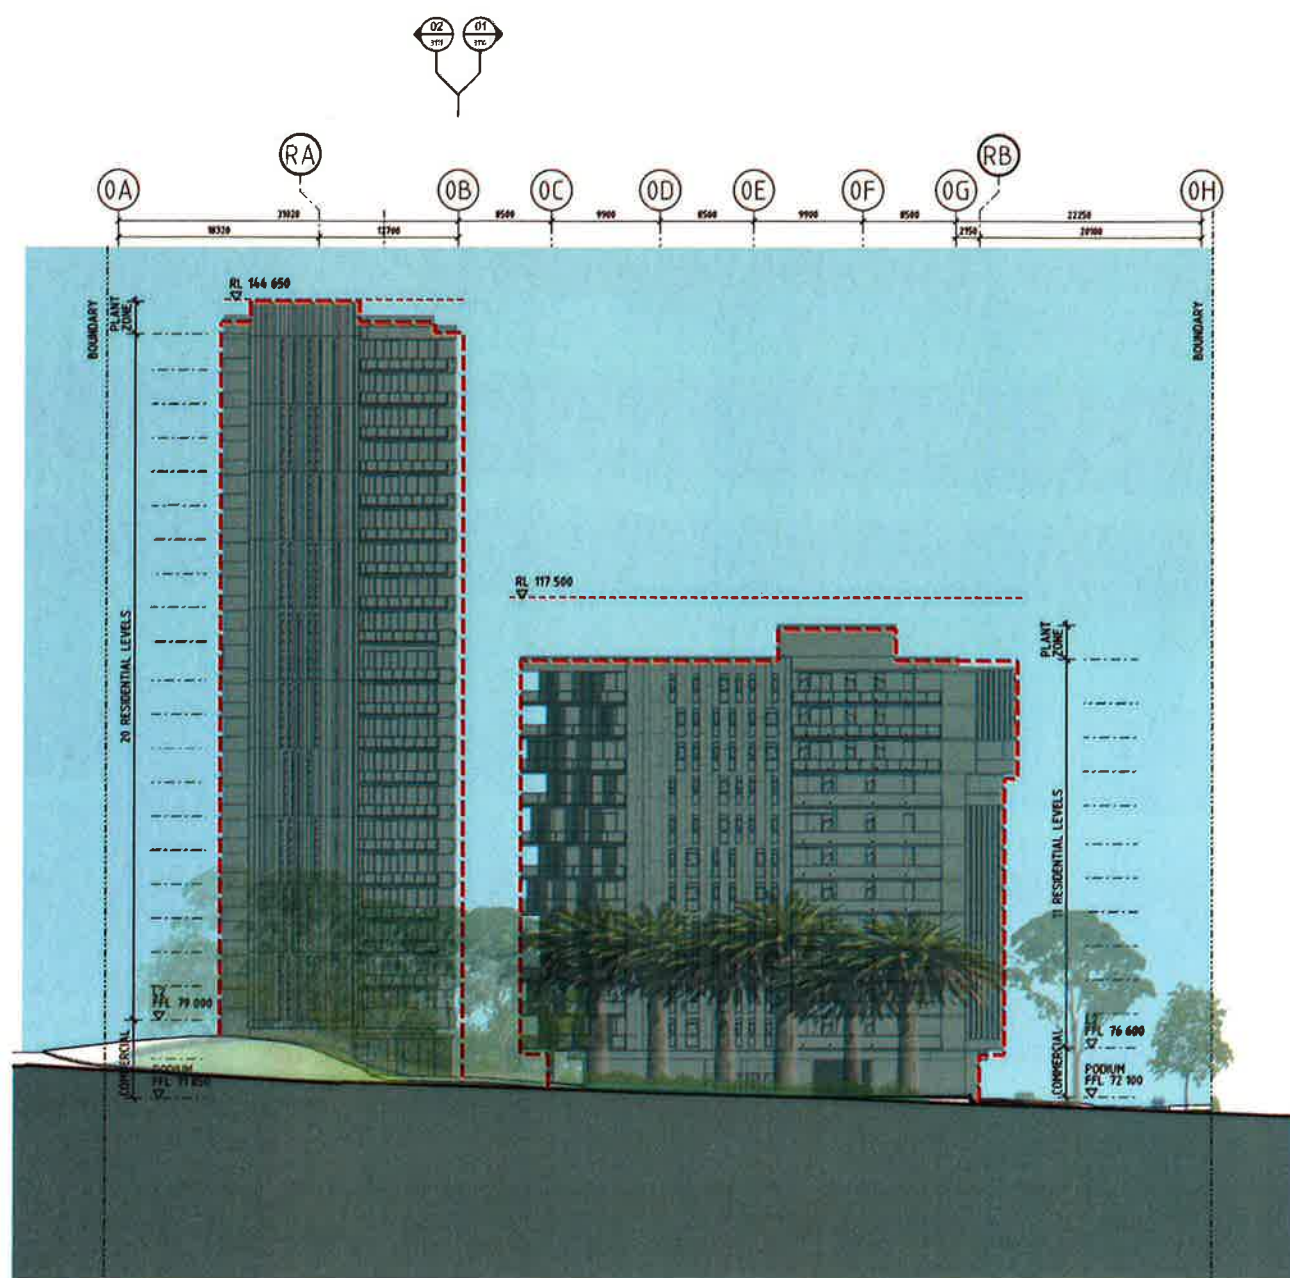EAST
ELEVATION

BUILDING SYDNEY BUILDING MELBOURNE

EAST ELEVATION

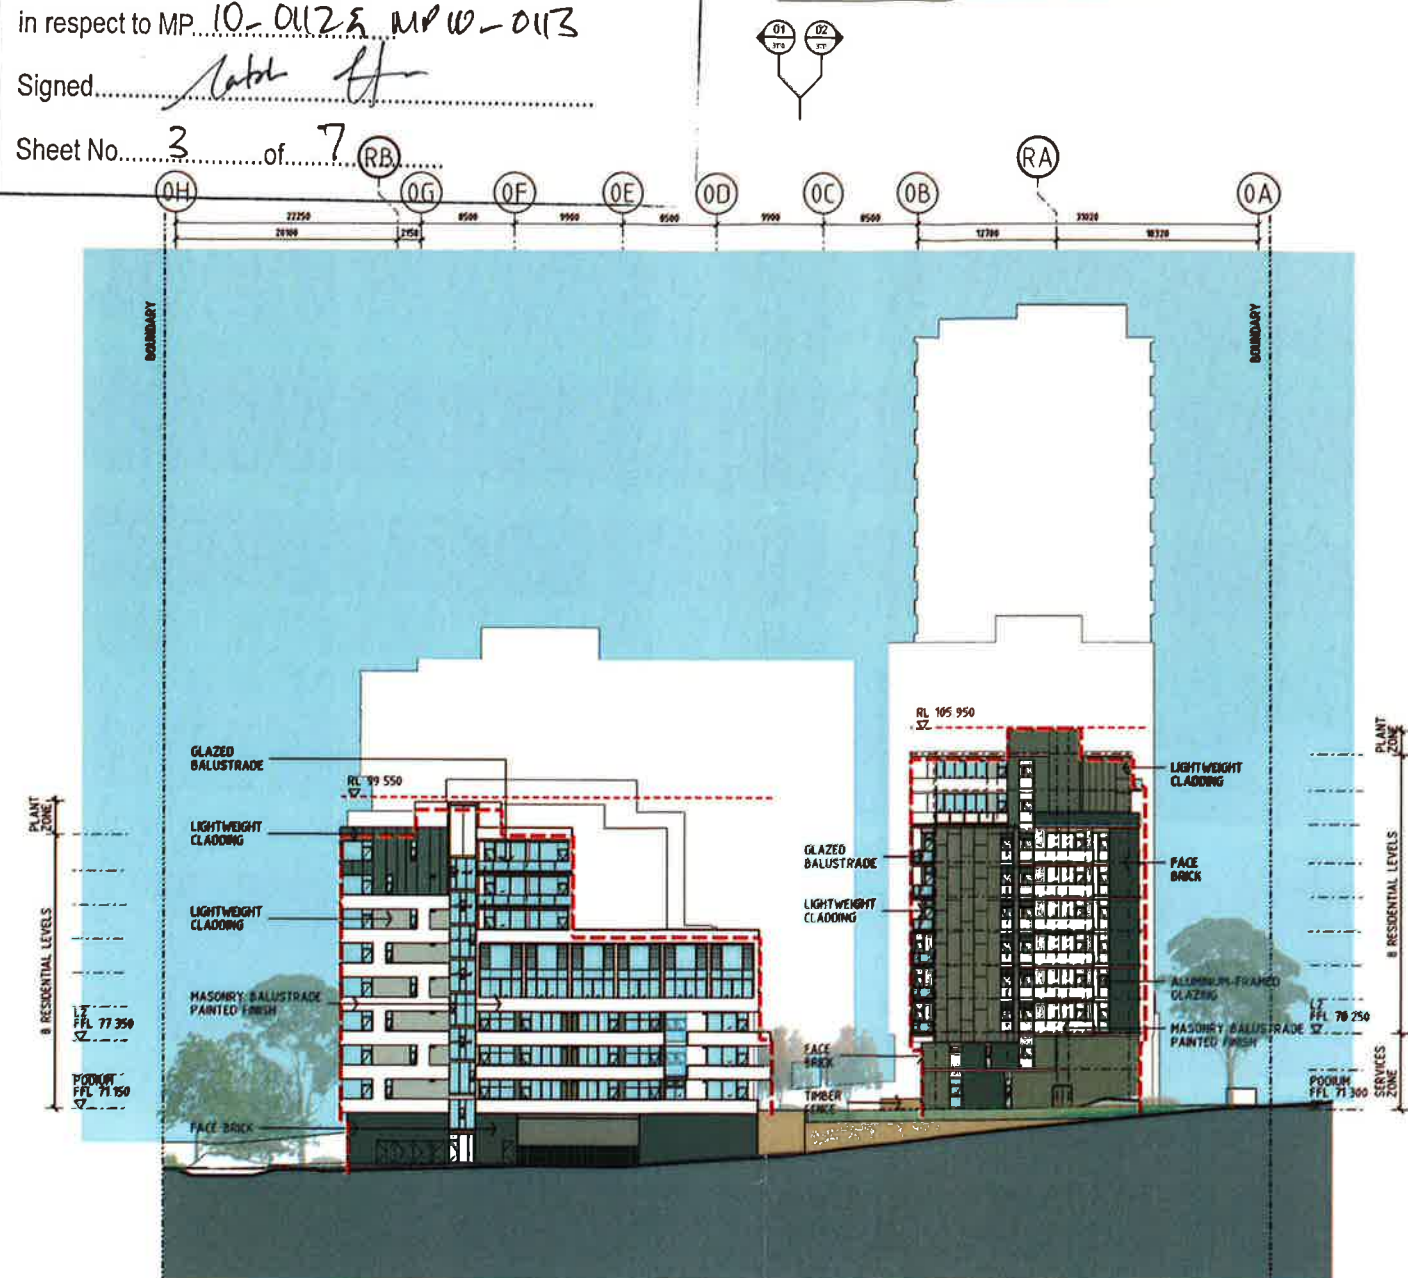

BUILDING ADELAIDE
BUILDINGS DARWIN, HOBART
AND MELBOURNE BEYOND

BUILDING PERTH
BUILDINGS BRISBANE AND SYDNEY BEYOND

WEST ELEVATION

STAGE 2 DEVELOPMENT

-  STAGE 2 DEVELOPMENT
 PAC APPROVED HEIGHT
 MOD 4 APPROVED BUILDING OUTLINE

Rev	Date	Description	Ver	App'd
B	05/12/11	PREFABRIC PROJECT		
C	26/02/12	PREFABRIC PROJECT		
D	22/11/12	75% SUBMISSION		
E	18/01/13	75% SUBMISSION		
F	17/06/13	75% SUBMISSION		
G	31/07/14	75% SUBMISSION		
H	09/01/15	PROLOG AND BUILDING HEIGHTS RAISED		

Do not scale drawings. Use figured dimensions only. Check & verify levels and dimensions on site prior to the commencement of any work, the preparation of shop drawings or the fabrication of components.

This drawing is the copyright of Allen Jack & Celler Architects and is protected under the Copyright Act 1968. Do not alter, reproduce or transmit in any form, or by any means without the express permission of Allen Jack & Celler Architects.

Nominated Architects: Michael Hennes 5264, Pafar Ireland 6665



Client



STAMFORD
LAND CORPORATION LTD

AJ+C
Architects JACK COULTER

79 Myrtle Street Chippendale NSW 2008 AUSTRALIA
ph +61 2 9311 8222 fx +61 2 9311 8200 AIBN 53 003 782 250

Project
MACQUARIE PARK VILLAGE
110-114 HERRING ROAD
MACQUARIE PARK
Proj. No. 10 030

Drawing Title
**EAST (HERRING ROAD)
AND WEST ELEVATIONS**



Drawing Status
NOT FOR CONSTRUCTION

Scale | Drawing No
1:330 @ A1 DA3102

H



Sheet No. 4 of 7

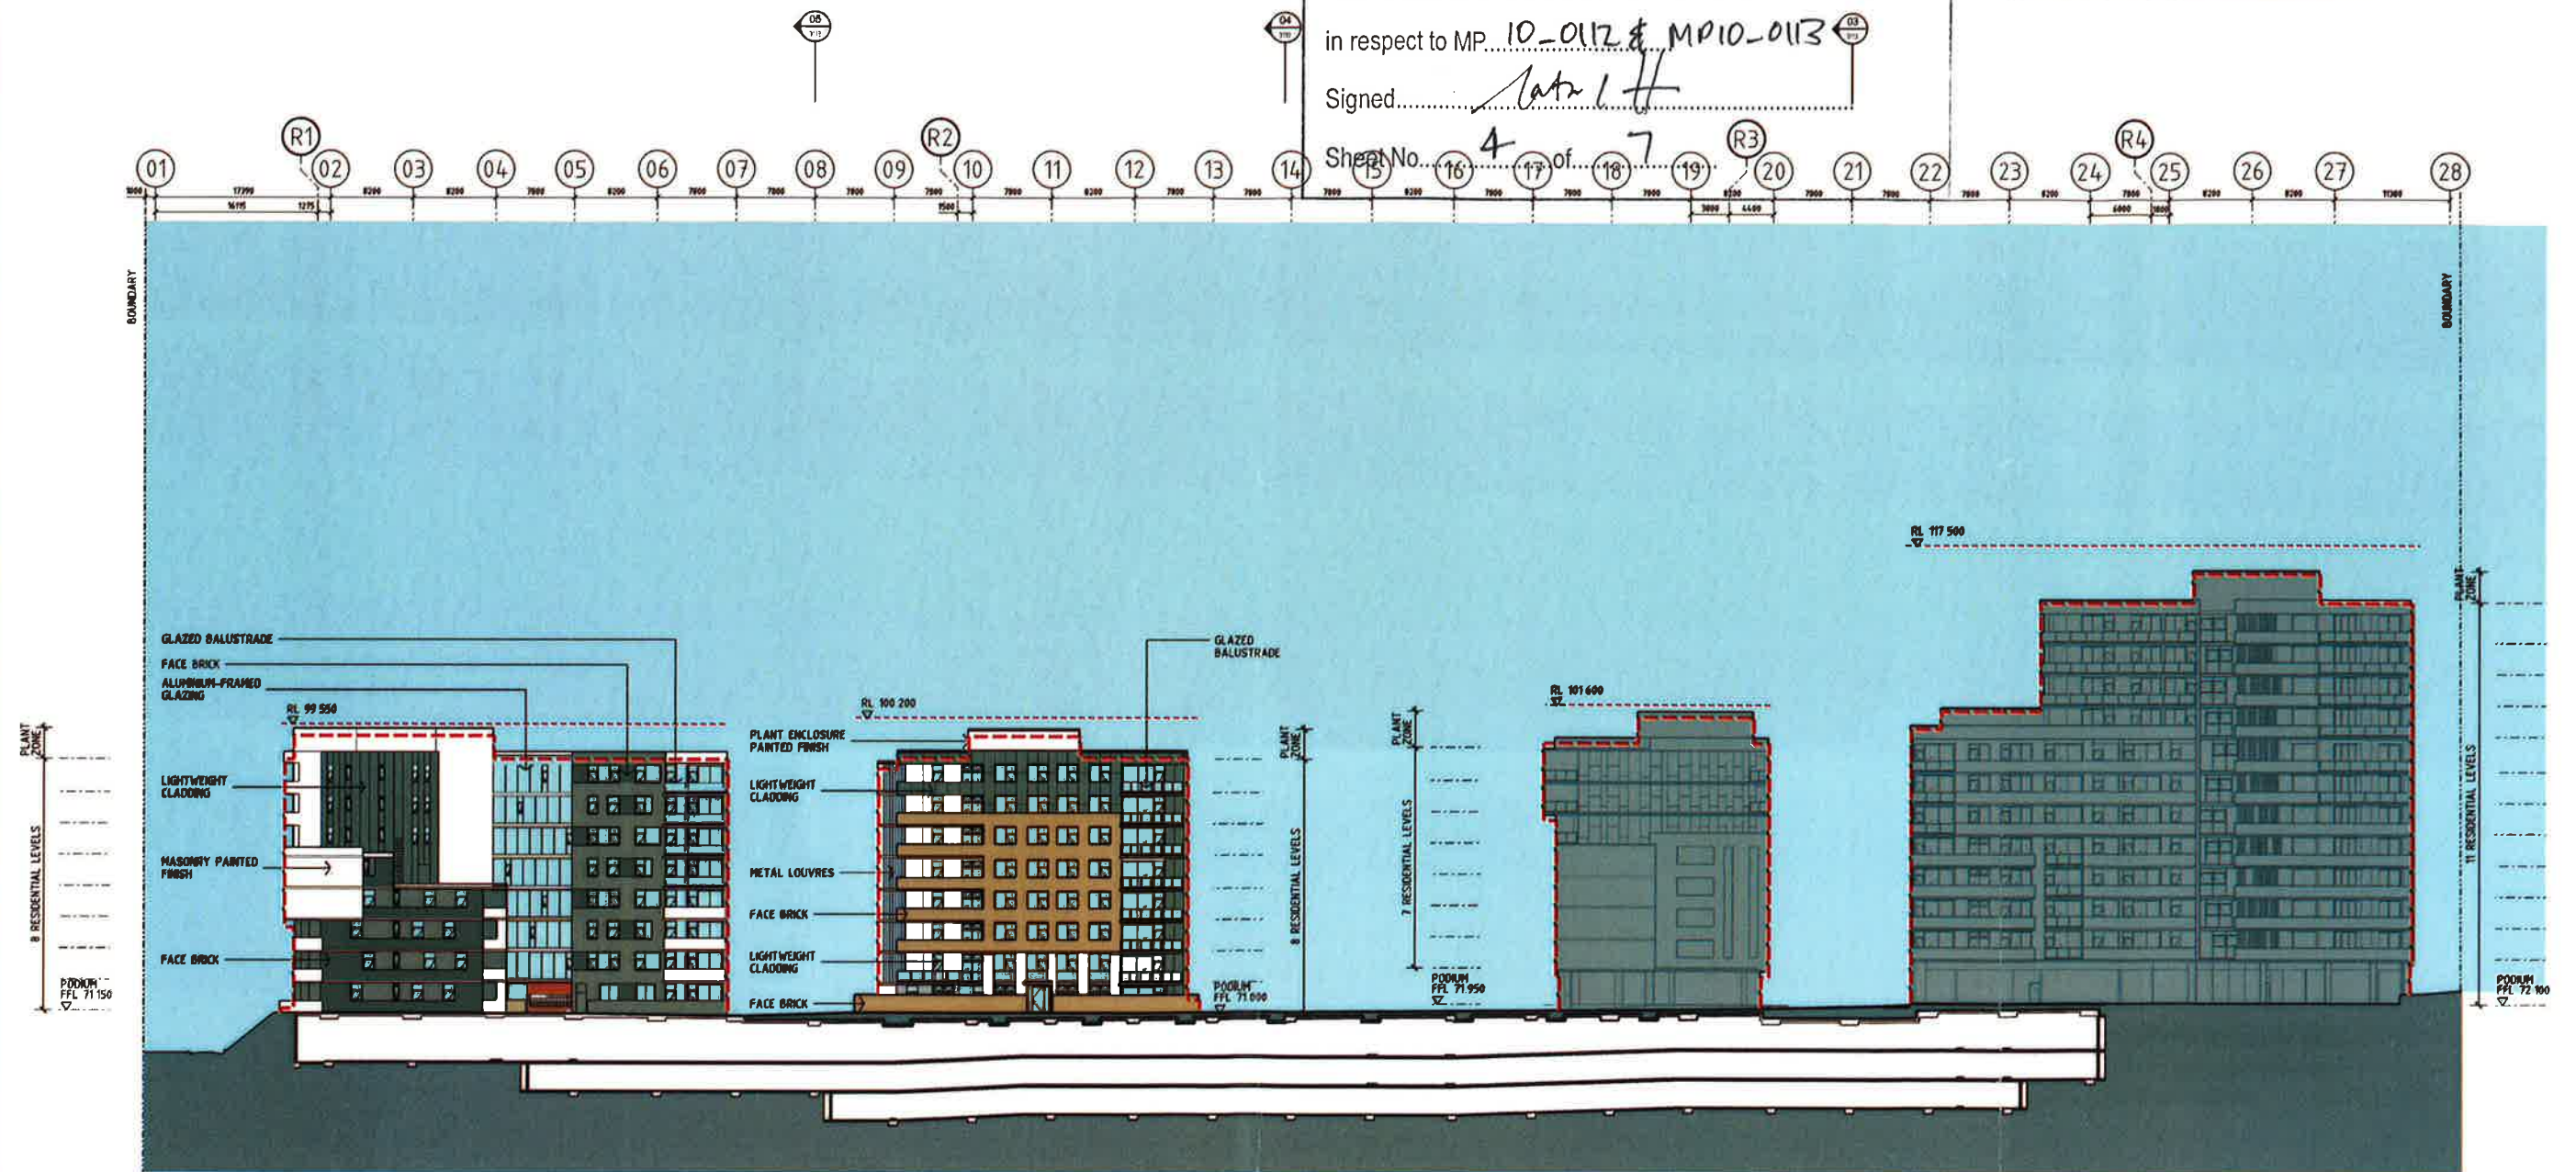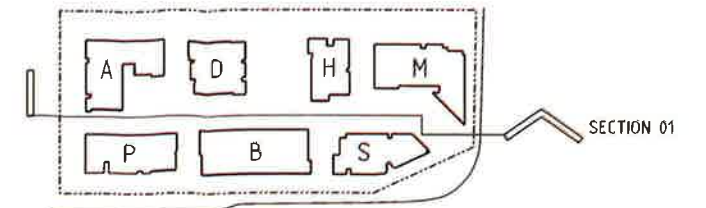


HERRING ROAD

-  STAGE 2 DEVELOPMENT
 PAC APPROVED HEIGHT
 MOD 4 APPROVED BUILDING OUTLINE

Drawn by: [Blank] Rev: [Blank] Date: [Blank] Issued by: [Blank] 0 05 12 11 PREPARED PROJECT 1 24 03 12 PREPARED PROJECT 2 22 12 12 75W SUSPENSION 3 08 01 13 75W SUSPENSION 4 17 06 13 75W SUSPENSION 5 03 07 14 75W SUSPENSION 6 19 01 15 PAVING AND BALCONY HEIGHTS RAISED	Site Location Plan STAGE 2 SHOWN IN GREY STAGE 1 SHOWN IN WHITE STAGE 3 SHOWN IN WHITE STAGE 4 SHOWN IN WHITE STAGE 5  The drawing is the property of the owner and is not to be used for any other purpose without the written permission of the owner.
 The drawing is the property of the owner and is not to be used for any other purpose without the written permission of the owner.



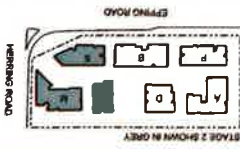


STAMFORD
 LAND CORPORATION LTD
 70 Myrtle Street, Chippendale NSW 2008
 Tel: +61 2 9211 8222 Fax: +61 2 9211 8208
 Email: info@stamford.com.au


AJ+C
 ARCHITECTS
 110-114 HERRING ROAD
 MACQUARIE PARK VILLAGE
 Project No: 10_030

Project No: 10_030
 Drawing Title: SECTION 02
 Drawing Date: NOT FOR CONSTRUCTION

Scale: 1:330 @ A1
 Drawing No: 10DA3111
 Sheet: H

 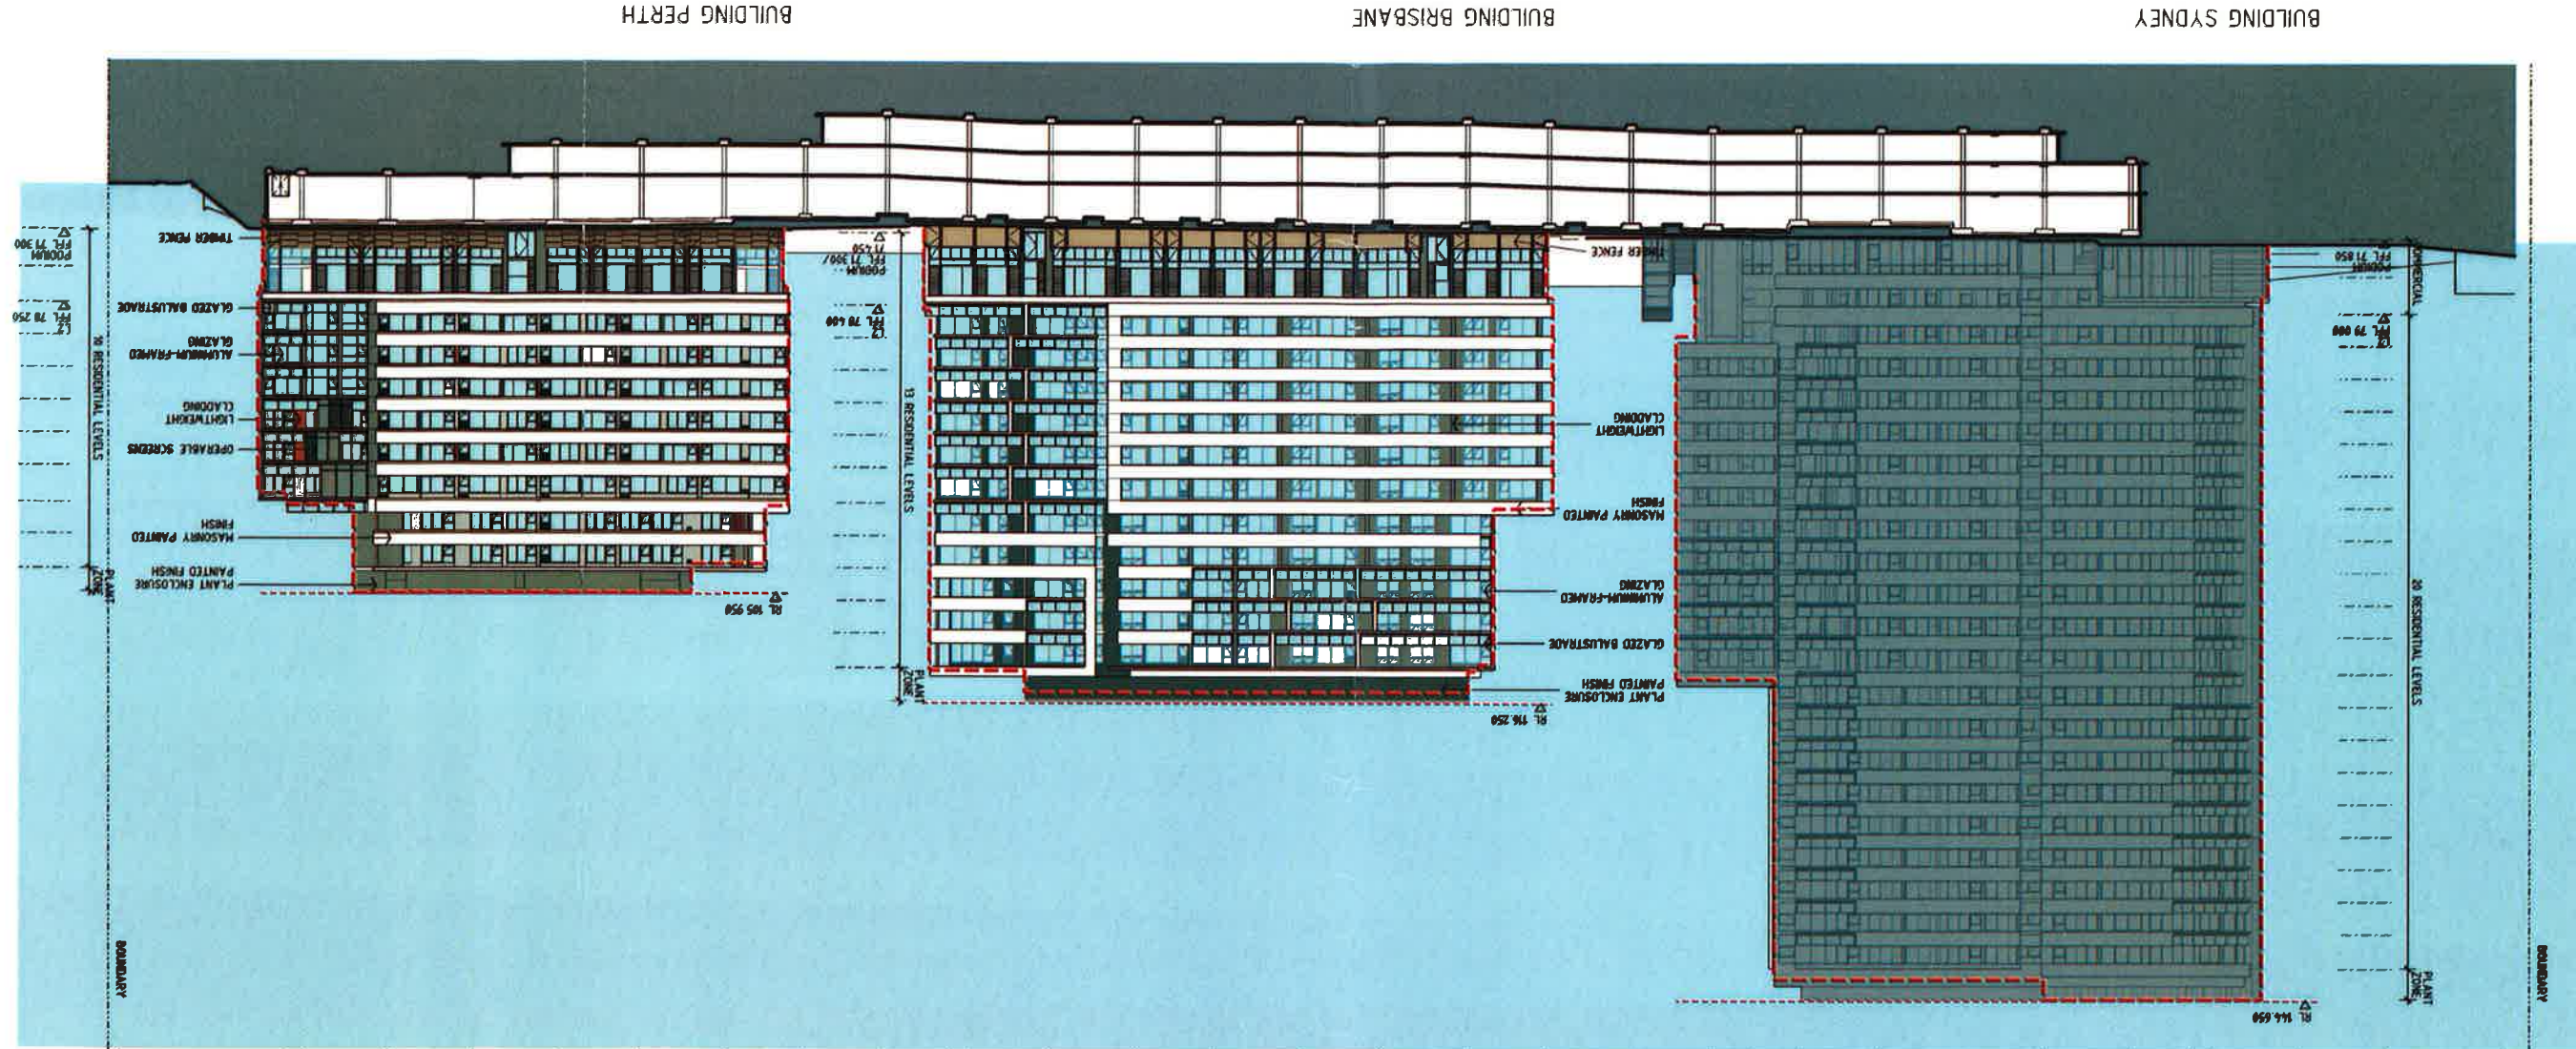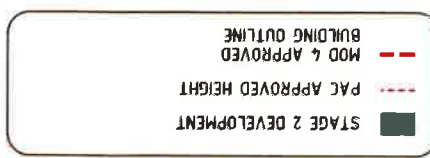

Issued under the Environmental Planning and Assessment Act 1979
 Approved Section 75W Modification Application
 No. 6 granted on the 5.6.2015
 In respect to MP 10-D12 & MP10-0113
 Signed: [Signature]
 Sheet No. 12 of 13

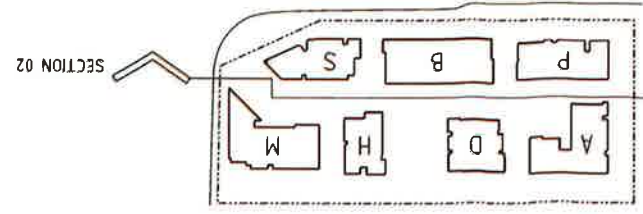



NSW GOVERNMENT
Planning

Issued under the Environmental Planning and Assessment Act 1979

Approved Section 75W Modification Application



No. 6 granted on the 5.6.2015

in respect to MP 10-0112 & MP 10-0113


Signed [Signature]

Sheet No. 6 of 7

SECTION 04 SECTION 03

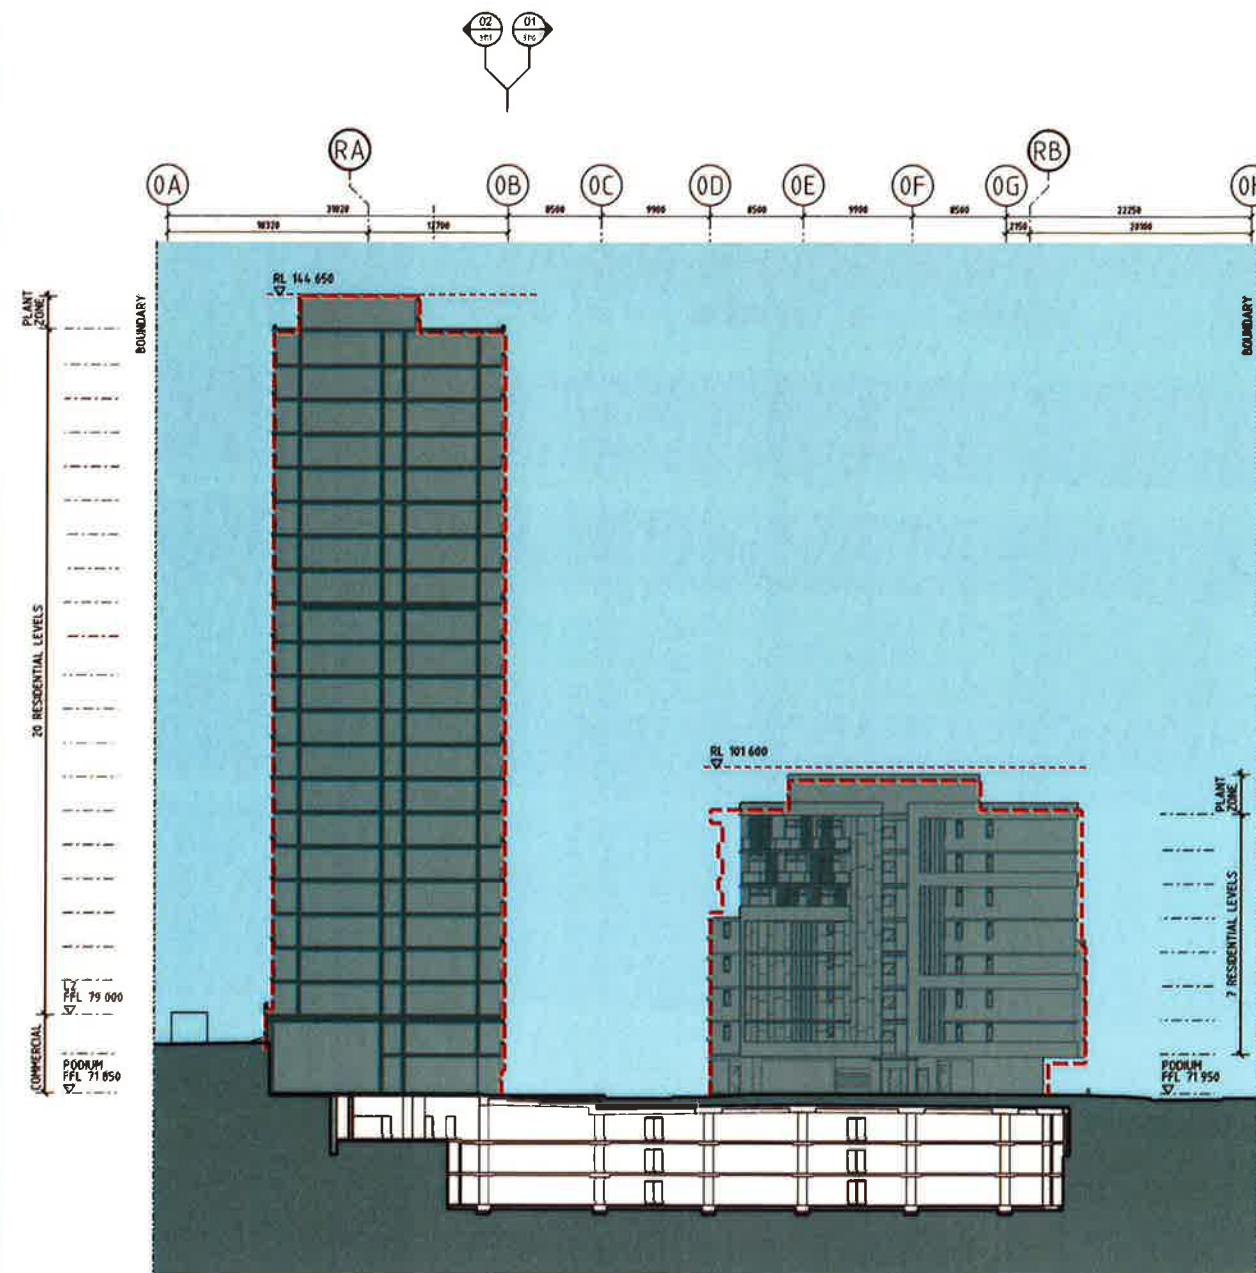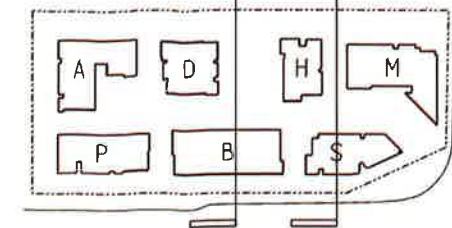

EPHING ROAD BUILDING SYDNEY BUILDING HOBART
SECTION 03

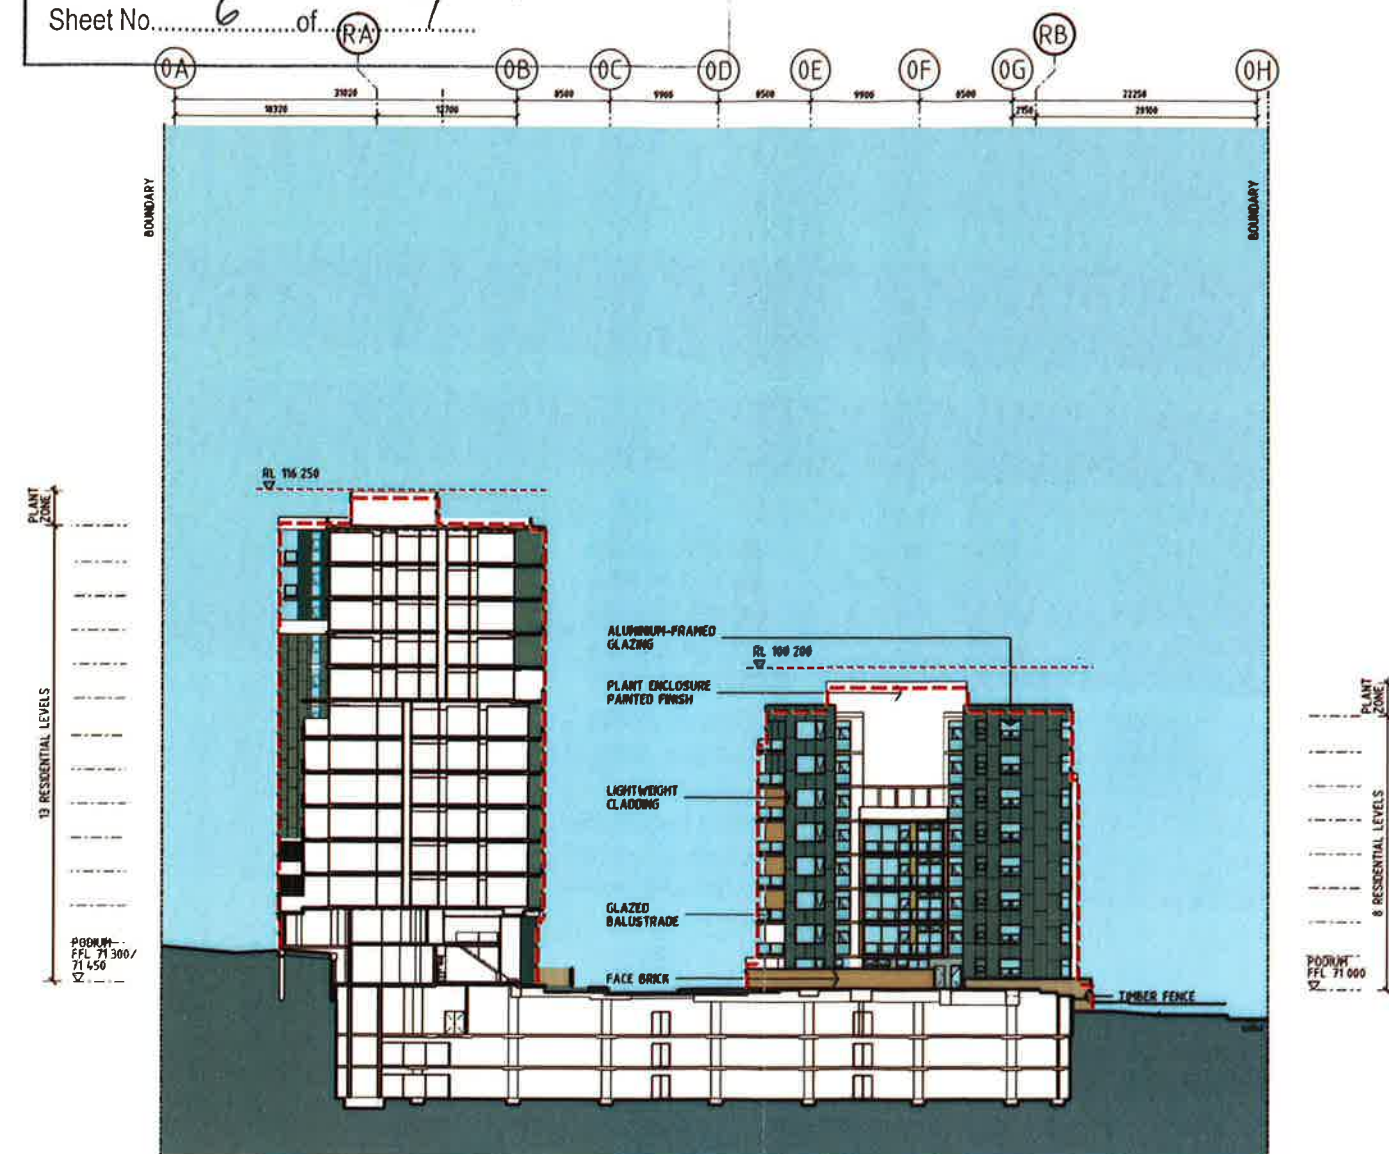


EPHING ROAD BUILDING BRISBANE BUILDING DARWIN
SECTION 04

- STAGE 2 DEVELOPMENT
- PAC APPROVED HEIGHT
- MOD 4 APPROVED BUILDING OUTLINE

Rev	Date	Description	Rev App'd
A	09/11/11	PREFERRED PROJECT	
C	26/02/12	PREFERRED PROJECT	
D	22/11/12	75W SUBMISSION	
E	10/01/13	75W SUBMISSION	
F	17/06/13	75W SUBMISSION	
G	31/07/14	75W SUBMISSION	
H	10/01/15	PODIUM AND BUILDING HEIGHTS RAISED	

Do not scale drawings. Use figured dimensions only. Check & verify levels and dimensions on site prior to the commencement of any work, the preparation of shop drawings or the fabrication of components.
This drawing is the copyright of Allen Jack & Co. Architects and is protected under the Copyright Act 1968. Do not offer, reproduce or transmit in any form, or by any means without the express permission of Allen Jack & Co. Architects.
Residential Architects: Michael Freeman SMA, Peter Ireland GMA

Site Location Plan

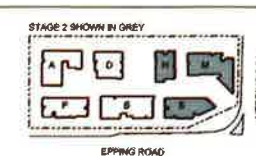

Client
STAMFORD
LAND CORPORATION LTD

Architect
AJ+C
79 Myrtle Street Chippendale NSW 2008 AUSTRALIA
ph +61 2 9311 8222 fx +61 2 9311 8200 ABN 53 002 782 250

Project
MACQUARIE PARK VILLAGE
110-114 HERRING ROAD
MACQUARIE PARK

Drawing Title
**SECTION 03
SECTION 04**

Scale
1:330@A1
Drawing No
DA3112

Issue
H





Drawing Status
NOT FOR CONSTRUCTION

Proj No. 10_030

Plot Date & Time: 8/01/2015 9:40:09 PM Plotted & Checked By: [Signature]



Sheet No. 7 of (RA) 7

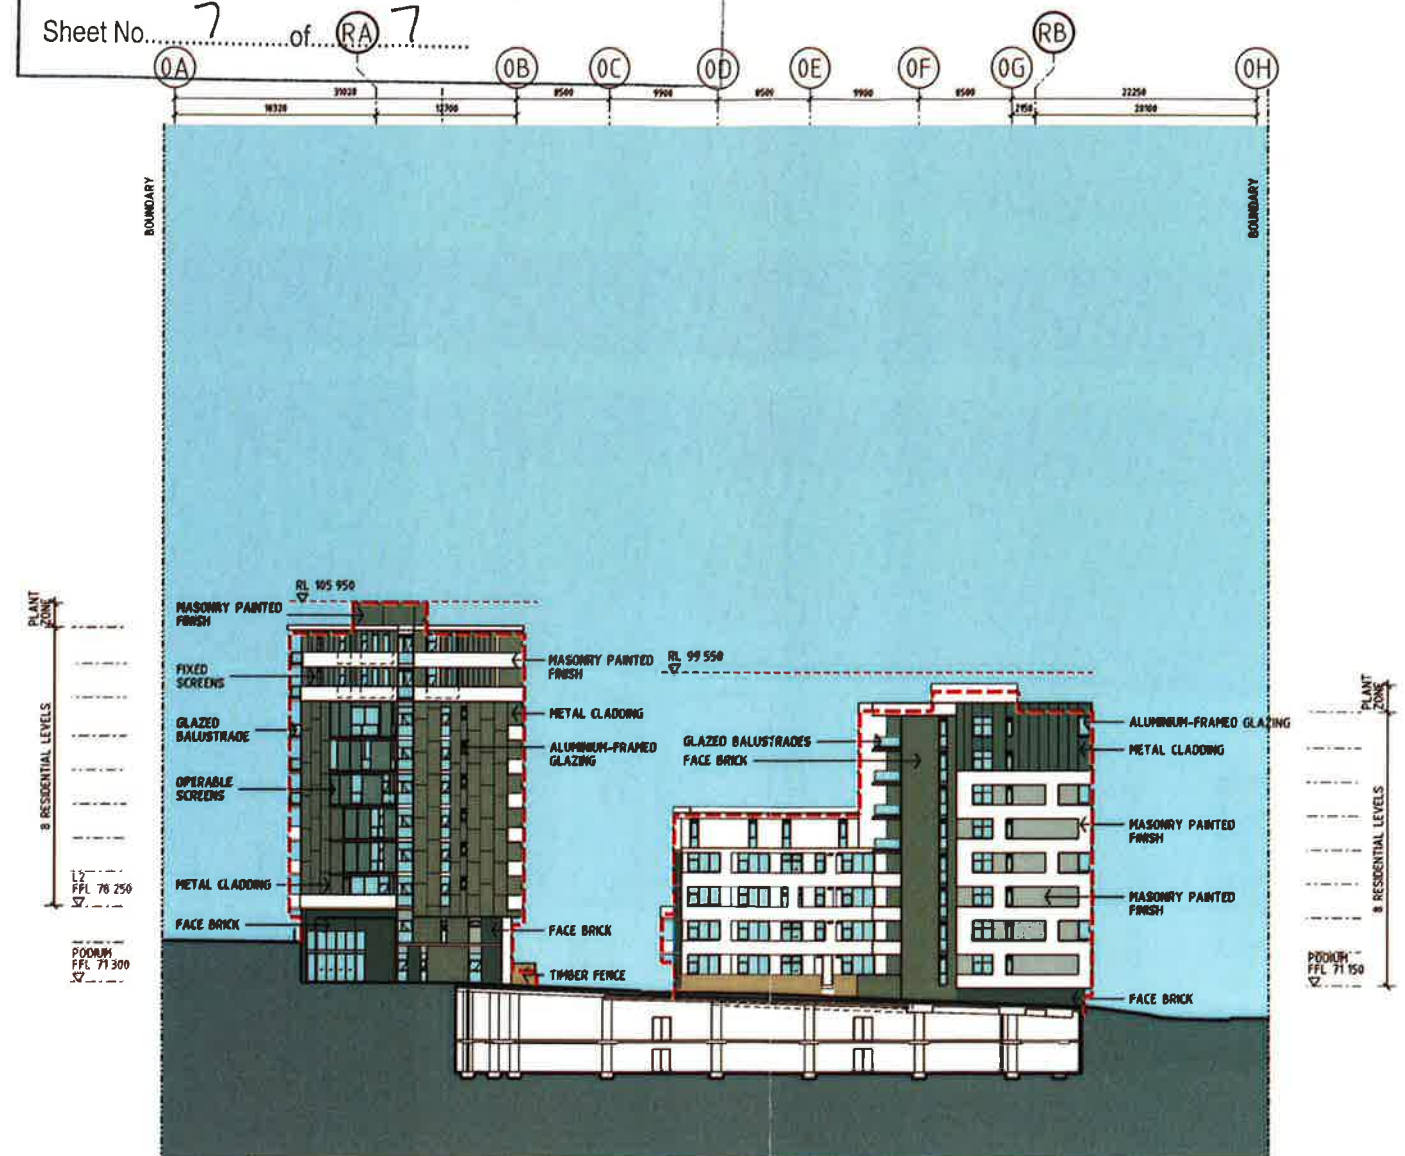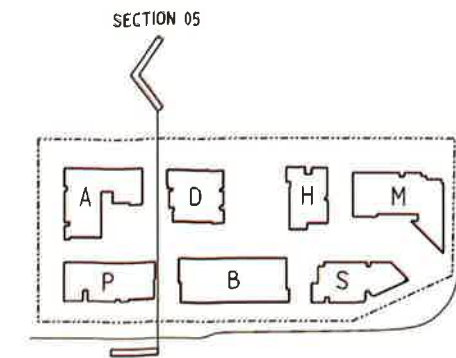

EPPING ROAD BUILDING PERTH BUILDING ADELAIDE
SECTION 05

-  STAGE 2 DEVELOPMENT
 PAC APPROVED HEIGHT
 MOD 4 APPROVED BUILDING OUTLINE

Revisions			Rev Appr
No	Date	Description	
A	21.01.11	PART 3A SUBMISSION	
G	09.12.11	PREFERRED PROJECT	
C	24.02.12	PREFERRED PROJECT	
D	22.11.12	75W SUBMISSION	
E	17.06.13	75W SUBMISSION	
F	21.07.14	75W SUBMISSION	
G	18.01.15	FOURTH AND BUILDING HEIGHTS RAISED	

Do not scale drawings. Use figured dimensions only. Check & verify levels and dimensions on site prior to the commencement of any work, the preparation of shop drawings or the fabrication of components.

This drawing is the copyright of Allen Juck & Letter Architects and is protected under the Copyright Act 1968. Do not alter, reproduce or transmit in any form, or by any means without the express permission of Allen Juck & Letter Architects.

Named Architects: Michael Hansen 5266, Peter Woland 6665



Client



STAMFORD
LAND CORPORATION LTD

Architect:

AJ+C
ALLAN JACK COOPER

79 Myrtle Street Chippendale NSW 2008 AUSTRALIA
ph +61 2 9311 8222 fx +61 2 9311 8208 aww 83 003 782 250

Project
MACQUARIE PARK VILLAGE
110-114 HERRING ROAD
MACQUARIE PARK
10 030

Drawing Title
SECTION 05

Drawing Status:

NOT FOR CONSTRUCTION

Scale | Drawing No
1:330@A1 DA3113

2