


TRUE NORTH PROJECT NORTH

KEY

 

PROPOSED PMBH EXPANSION

EXTENT OF WORKS AREA

EXISTING PMBH

EXISTING ICCC

WRIGHTS ROAD

ROTARY BUILDING

EXISTING UNSW CLINICAL SCHOOL

NSW GOVERNMENT
Planning

Issued under the Environmental Planning and Assessment Act 1979

Approved Application No. MP 11 0012

granted on 26 JULY 2012

Signed [Signature]

Sheet No. 1 of 19

1 SITE PLAN
1:500

FOR INFORMATION



NOTES
1. DO NOT SCALE DRAWINGS. WRITTEN DIMENSIONS GOVERN.
2. ALL DIMENSIONS ARE IN MILLIMETRES UNLESS NOTED OTHERWISE.
3. ALL DIMENSIONS SHALL BE VERIFIED ON SITE BEFORE PROCEEDING WITH THE WORK. HASSELL SHALL BE NOTIFIED IN WRITING OF ANY DISCREPANCIES.
4. THIS DRAWING MUST BE READ IN CONJUNCTION WITH ALL RELEVANT CONTRACTS, SPECIFICATIONS, REPORTS AND DRAWINGS.

© COPYRIGHT OF THIS DRAWING IS VESTED IN HASSELL LIMITED
2010 HASSELL LIMITED
THIS DRAWING IS AN UNCONTROLLED COPY UNLESS NOTED OTHERWISE

04	ISSUED FOR APPROVAL EXTENTS OF WORKS ALTERED	19.06.2012
03	ISSUED FOR APPROVAL	14.06.2012
02	ISSUED FOR PART 3A APPROVAL	26.01.2012
01	ISSUED FOR SCHEME DESIGN	20.12.2011

Rev	Description	Date	Rev	Description	Date	Rev	Description	Date

CLIENT
NSW Health
Mid North Coast Local Health Network

CONSULTANT
aurecon
PROJECT MANAGEMENT
111 MILITARY RD, NEUTRAL BAY NSW 2090

CONSULTANT
enstruct
STRUCTURAL & CIVIL SERVICES
ENSTRUCT CONSULTANTS PTY LTD
LEVEL 4, 1 GLEN ST
MILSON POINT NSW 2061

CONSULTANT
MECHANICAL SERVICES
UNION LA
LEVEL 7, 801 PACIFIC HIGHWAY
ST LEONARDS NSW 2080

CONSULTANT
ELECTRICAL SERVICES
WOOD & O'NEILL ENGINEERS
LEVEL 2, 454/456 PACIFIC HIGHWAY
ST LEONARDS NSW 2080

CONSULTANT
TRAFFIC CONSULTANTS
TTW
17/18 MCANDROSS ST
ST LEONARDS NSW 2080

PRINCIPAL DESIGN CONSULTANT
HASSELL LTD ACN 027 711 405
88 CUMBERLAND STREET SYDNEY NSW 2000
AUSTRALIA
SYDNEY@HASSELLSTUDIO.COM
T 61 2 9273 2300 F 61 2 9273 2345

PROJECT
HASSELL

PORT MACQUARIE HOSPITAL EXPANSION
Wrights Rd, Port Macquarie NSW 2444, Australia

DRAWING TITLE
SITE PLAN

STAGE FOR APPROVAL	JOB NO 003145
SCALE AT AS	DRAWN ST
CO-ORDINATED	CHECKED GS
APPROVED	APPROVED GS
AR 0012	LO SP
04	04

C:\1_Protected\AS03145_A_PLOT.dwg



DEMOLITION PLAN KEY

DEMOLITION EXTENTS	
PMBH / Neighbouring Boundary Line	
Easement Line (Right of Carriageway)	
Electrical Services Line	
Water Services Line	
Drainage Services Line	
Sewer Services Line	
Oxygen Gas Services Line	
Gas Services Line	
Optus Data Services Line	
Telstra Data Services Line	
EXISTING BUILDINGS	

DISCLAIMER
Refer to survey drawings prepared by Hopkins Consultants for all existing services locations and site contractor levels. Survey information shown on this drawing is for information only and does not constitute a guarantee.

NSW GOVERNMENT
Planning
Site Boundary
WRIGHTS ROAD
Approved Application No. MR 11-0012
granted on the 26 JULY 2012
Signed: [Signature]
Sheet No. 2 of 19

FOR INFORMATION

KEY PLAN EXISTING PMBH		NOTES 1. DO NOT SCALE DRAWINGS. WRITTEN DIMENSIONS GOVERN. 2. ALL DIMENSIONS ARE IN MILLIMETRES UNLESS NOTED OTHERWISE. 3. ALL DIMENSIONS SHALL BE VERIFIED ON SITE BEFORE PROCEEDING WITH THE WORK. HASSELL SHALL BE NOTIFIED IN WRITING OF ANY DISCREPANCIES. 4. THIS DRAWING MUST BE READ IN CONJUNCTION WITH ALL RELEVANT CONTRACTS, SPECIFICATIONS, REPORTS AND DRAWINGS.	REVISIONS Rev 01 Date 25.01.2012 Description ISSUED FOR PART 3A APPROVAL ISSUED FOR SCHEME DESIGN	CLIENT NSW GOVERNMENT Health Infrastructure HEALTH INFRASTRUCTURE NSW HEALTH	CONSULTANT aurecon enstruct ACOR PROJECT MANAGEMENT aurecon CONSULTANTS PTY LTD PORT MACQUARIE NSW STRUCTURAL & CIVIL SERVICES enstruct CONSULTANTS PTY LTD LEVEL 4, 3 QUEEN ST MILSONS POINT NSW 2061 HYDRAULIC & FIRE SERVICES ACOR CONSULTANTS PTY LTD LEVEL 1, 24 FALCON STREET CHOWS MIST NSW 2086	CONSULTANT MECHANICAL SERVICES LAWRY LA LEVEL 7, 887 PACIFIC HIGHWAY SILVERDALE NSW 2086 ELECTRICAL SERVICES WOOD & ORR ENGINEERS LEVEL 2, 654-66 PACIFIC HIGHWAY SILVERDALE NSW 2086 TRAFFIC CONSULTANTS TIN MECHANICS ST 31 LEONARDS NSW 2086	PRINCIPAL DESIGN CONSULTANT HASSELL LTD ACN 007 711 405 88 CUMBERLAND STREET SYDNEY NSW 2000 AUSTRALIA SYDNEY@HASSELLSTUDIO.COM T 61 2 9273 2300 F 61 2 9273 2345 HASSELL	DRAWING TITLE DEMOLITION PLAN - SITE STATUS FOR APPROVAL SCALE AT AS DRAWN ST CHECKED GS APPROVED GS JOB NO 003145 STAGE SD ISSUE 02
----------------------------------	--	---	--	---	--	--	---	--




KEY PLAN	NOTES 1 DO NOT SCALE DRAWINGS. WRITTEN DIMENSIONS GOVERN. 2 ALL DIMENSIONS ARE IN MILLIMETRES UNLESS NOTED OTHERWISE. 3 ALL DIMENSIONS SHALL BE VERIFIED ON SITE BEFORE PROCEEDING WITH THE WORK. HASSELL SHALL BE NOTIFIED IN WRITING OF ANY DISCREPANCIES. 4 THIS DRAWING MUST BE READ IN CONJUNCTION WITH ALL RELEVANT CONTRACTS, SPECIFICATIONS, REPORTS AND DRAWINGS.	© COPYRIGHT OF THIS DRAWING IS VESTED IN HASSELL LIMITED 2010 HASSELL LIMITED	THIS DRAWING IS AN UNCONTROLLED COPY UNLESS NOTED OTHERWISE	02 ISSUE D FOR PART 3A APPROVAL 25.01.2012	01 ISSUE D FOR SCHEME DESIGN 20.12.2011	Rev Description Date	Rev Description Date	
EXISTING PMBH	CONSULTANT aurecon PROJECT MANAGEMENT AURECON CONSULTANTS PTY LTD PORT MACQUARIE NSW enstruct STRUCTURAL & CIVIL SERVICES ENSTRUCT CONSULTANTS PTY LTD LEVEL 4, 1 OLIVE ST MILSONS POINT NSW 2061 ACOR HYDRAULIC & FIRE SERVICES ACOR CONSULTANTS PTY LTD LEVEL 1, 24 FALCON STREET CROWS NEST NSW 2066	CONSULTANT MECHANICAL SERVICES LMOW LIA LEVEL 7, 160 PACIFIC HIGHWAY SILVERDALE NSW 2066 ELECTRICAL SERVICES WOOD & SPENCE ENGINEERS LEVEL 2, 44/46 PACIFIC HIGHWAY SILVERDALE NSW 2066 TRAFFIC CONSULTANTS TTW 40 CHANDOS ST SILVERDALE NSW 2066	PRINCIPAL DESIGN CONSULTANT HASSELL LTD ACN 007 711 435 88 CLUMBERLAND STREET SYDNEY NSW 2000 AUSTRALIA SYDNEY@HASSELLSTUDIO.COM T 61 2 9273 2300 F 61 2 9273 2345 HASSELL	PROJECT PORT MACQUARIE HOSPITAL EXPANSION Wrights Rd, Port Macquarie NSW 2444, Australia	DRAWING TITLE DEMOLITION PLAN - LEVEL 1-3	STATUS FOR APPROVAL	JOB NO 003145	SCALE AT AS 1:100	DRAWN MD	CO-ORDINATED MD	CHECKED GS	APPROVED GS	DOC AR 0021	DWG NO LX	LEVEL S1	REGION SD	STAGE 02	ISSUE 02																									



Level 2 Departmental Key

- Emergency Unit
- Emergency Unit - Circulation
- Engineering
- Existing
- Future Area
- Operating Suite
- Operating Suite - Circulation
- Peri-operative Area
- Peri-operative Area - Circulation
- Shared
- Travel
- Vertical Circulation

 

Issued under the Environmental Planning and Assessment Act 1979

Approved Application No. **MP 4-0012**
 granted on the **26 JULY 2012**
 Signed **[Signature]**
 Sheet No. **5** of **19**

1 LEVEL 2 - DEPARTMENTAL PLAN
1:200

FOR INFORMATION

KEY PLAN	NOTES - DO NOT SCALE DRAWINGS. WRITTEN DIMENSIONS GOVERN. - ALL DIMENSIONS ARE IN MILLIMETRES UNLESS NOTED OTHERWISE. - ALL DIMENSIONS SHALL BE VERIFIED ON SITE BEFORE PROCEEDING WITH THE WORK. HASSELL SHALL BE NOTIFIED IN WRITING OF ANY DISCREPANCIES. - THIS DRAWING MUST BE READ IN CONJUNCTION WITH ALL RELEVANT CONTRACTS, SPECIFICATIONS, REPORTS AND DRAWINGS. © COPYRIGHT OF THIS DRAWING IS VESTED IN HASSELL LIMITED 2010 HASSELL LIMITED	<table border="1"> <thead> <tr> <th>Rev</th><th>Description</th><th>Date</th><th>Rev</th><th>Description</th><th>Date</th></tr> </thead> <tbody> <tr> <td>1</td><td>ISSUED FOR SCHEMATIC DESIGN</td><td>20/12/2011</td><td></td><td></td><td></td></tr> <tr> <td>2</td><td>Update to User Group Comments & Plant area amended to consultant input</td><td>29/11/2011</td><td></td><td></td><td></td></tr> <tr> <td>3</td><td>FOR INFORMATION</td><td>27/10/2011</td><td></td><td></td><td></td></tr> <tr> <td>4</td><td>UPDATE SD USER GROUP No 3</td><td>10/11/2011</td><td></td><td></td><td></td></tr> </tbody> </table>	Rev	Description	Date	Rev	Description	Date	1	ISSUED FOR SCHEMATIC DESIGN	20/12/2011				2	Update to User Group Comments & Plant area amended to consultant input	29/11/2011				3	FOR INFORMATION	27/10/2011				4	UPDATE SD USER GROUP No 3	10/11/2011				CONSULTANT aurecon PROJECT MANAGEMENT AURECON CONSULTANTS PTY LTD PORT MACQUARIE NSW enstruct STRUCTURAL & CIVIL SERVICES ENSTRUCT CONSULTANTS PTY LTD LEVEL 4, 5 GLEN ST MILSONA POINT NSW 2441 ACOR HYDRAULIC & FIRE SERVICES ACOR CONSULTANTS PTY LTD LEVEL 1, 24 FALCON STREET CHOWS VEST NSW 2486 CLIENT NSW GOVERNMENT Health Infrastructure NSW HEALTH	CONSULTANT MECHANICAL SERVICES LUNDA LEE LEVEL 1, 801 PACIFIC HIGHWAY ST LEONARDS NSW 2080 ELECTRICAL SERVICES WOOD & SHINE ENGINEERS LEVEL 3, 404-406 PACIFIC HIGHWAY ST LEONARDS NSW 2080 TRAFFIC CONSULTANTS TTC 48 CHANDOS ST ST LEONARDS NSW 2080 PRINCIPAL DESIGN CONSULTANT HASSELL LTD ACN 007 711 435 88 CUMBERLAND STREET SYDNEY NSW 2000 AUSTRALIA SYDNEY@HASSELLSTUDIO.COM T 61 2 9275 2000 F 61 2 9275 2345 HASSELL PROJECT PORT MACQUARIE HOSPITAL EXPANSION Wrights Rd, Port Macquarie NSW 2444, Australia	DRAWING TITLE LEVEL 2 - DEPARTMENTAL PLAN <table border="1"> <thead> <tr> <th colspan="4">STATUS</th> <th colspan="2">JOB NO</th> </tr> <tr> <th>SCALE AT A3</th> <th>DRAWN</th> <th>CO-ORDINATED</th> <th>CHECKED</th> <th>APPROVED</th> <th>BC</th> </tr> </thead> <tbody> <tr> <td>1:200</td> <td>HASSELL</td> <td>WA</td> <td>KM</td> <td>BC</td> <td></td> </tr> </tbody> </table> <table border="1"> <thead> <tr> <th>DISC</th> <th>REV</th> <th>LEVEL</th> <th>REGION</th> <th>STAGE</th> <th>ISSUE</th> </tr> </thead> <tbody> <tr> <td>AR</td> <td>2011</td> <td>L2</td> <td>OP</td> <td>SD</td> <td>01</td> </tr> </tbody> </table>	STATUS				JOB NO		SCALE AT A3	DRAWN	CO-ORDINATED	CHECKED	APPROVED	BC	1:200	HASSELL	WA	KM	BC		DISC	REV	LEVEL	REGION	STAGE	ISSUE	AR	2011	L2	OP	SD	01
Rev	Description	Date	Rev	Description	Date	
1	ISSUED FOR SCHEMATIC DESIGN	20/12/2011	
2	Update to User Group Comments & Plant area amended to consultant input	29/11/2011	
3	FOR INFORMATION	27/10/2011	
4	UPDATE SD USER GROUP No 3	10/11/2011	
STATUS				JOB NO	
SCALE AT A3	DRAWN	CO-ORDINATED	CHECKED	APPROVED	BC	
1:200	HASSELL	WA	KM	BC	
DISC	REV	LEVEL	REGION	STAGE	ISSUE	
AR	2011	L2	OP	SD	01	



Level 3 Departmental Key

- 15 Bed Paediatric Inpatient Unit
- 15 Bed Paediatric Inpatient Unit - Circulation
- 30 Bed Inpatient Unit
- 30 Bed Inpatient Unit - Circulation
- Engineering
- Existing
- External
- Future Area
- Future Expansion
- Shared
- Travel
- Vertical Circulation

1 LEVEL 3 - DEPARTMENTAL PLAN
1:200

NSW GOVERNMENT
Planning

Issued under the Environmental Planning and Assessment Act 1979

Approved Application No. **MP 11-0012**

granted on 26 JULY 2012

Signed **Meg**

Sheet No. **6** of **19**


FOR INFORMATION

KEY PLAN	NOTES 1. DO NOT SCALE DRAWINGS. WRITTEN DIMENSIONS GOVERN. 2. ALL DIMENSIONS ARE IN MILLIMETRES UNLESS NOTED OTHERWISE. 3. ALL DIMENSIONS SHALL BE VERIFIED ON SITE BEFORE PROCEEDING WITH THE WORK. HASSELL SHALL BE NOTIFIED IN WRITING OF ANY DISCREPANCIES. 4. THIS DRAWING MUST BE READ IN CONJUNCTION WITH ALL RELEVANT CONTRACTS, SPECIFICATIONS, REPORTS AND DRAWINGS.	1:200		20/12/2011		29/11/2011		27/10/2011		10/11/2011	
		ISSUED FOR SCHEMATIC DESIGN Update to User Group Comments & Plant area amended to consultant input.		FOR INFORMATION UPDATE SD USER GROUP No.3		Rev		Description		Date	
THIS DRAWING IS AN UNCONTROLLED COPY UNLESS NOTED OTHERWISE											

CONSULTANT aurecon PROJECT MANAGEMENT ALFREY CONSULTANTS PTY LTD PORT MACQUARIE NSW	CONSULTANT enstruct STRUCTURAL & CIVIL SERVICES ENSTRUCT CONSULTANTS PTY LTD LEVEL 4, 3 GLEN ELLIOTT MILSON POINT NSW 2061	CONSULTANT MECHANICAL SERVICES UNION LIA LEVEL 7, 881 PACIFIC HIGHWAY ST LEONARDS NSW 2060	CONSULTANT ELECTRICAL SERVICES WOOD & SHEDDEN ENGINEERS LEVEL 2, 80-82 PACIFIC HIGHWAY ST LEONARDS NSW 2060	CONSULTANT TRAFFIC CONSULTANTS TTW 14 CHANDOS ST ST LEONARDS NSW 2060
CLIENT NSW GOVERNMENT Health Infrastructure HEALTH INFRASTRUCTURE NSW HEALTH				

PRINCIPAL DESIGN CONSULTANT HASSELL LTD ACN 027 711 435 88 CUMBERLAND STREET SYDNEY NSW 2000 AUSTRALIA SYDNEY@HASSELLSTUDIO.COM T 61 2 9273 2300 F 61 2 9273 2345	
PROJECT HASSELL	
PORT MACQUARIE HOSPITAL EXPANSION Wrights Rd, Port Macquarie NSW 2444, Australia	

DRAWING TITLE LEVEL 3 - DEPARTMENTAL PLAN			
STATUS SCHEMATIC DESIGN	JOB NO 003145		
SCALE AT A4 1:200	DRAWN HASSELL		
CO-ORDINATED WA	CHECKED KM		
APPROVED BC	DATE AR 2012		
LEVEL L3	REGION OP		
STAGE SD	ISSUE 01		

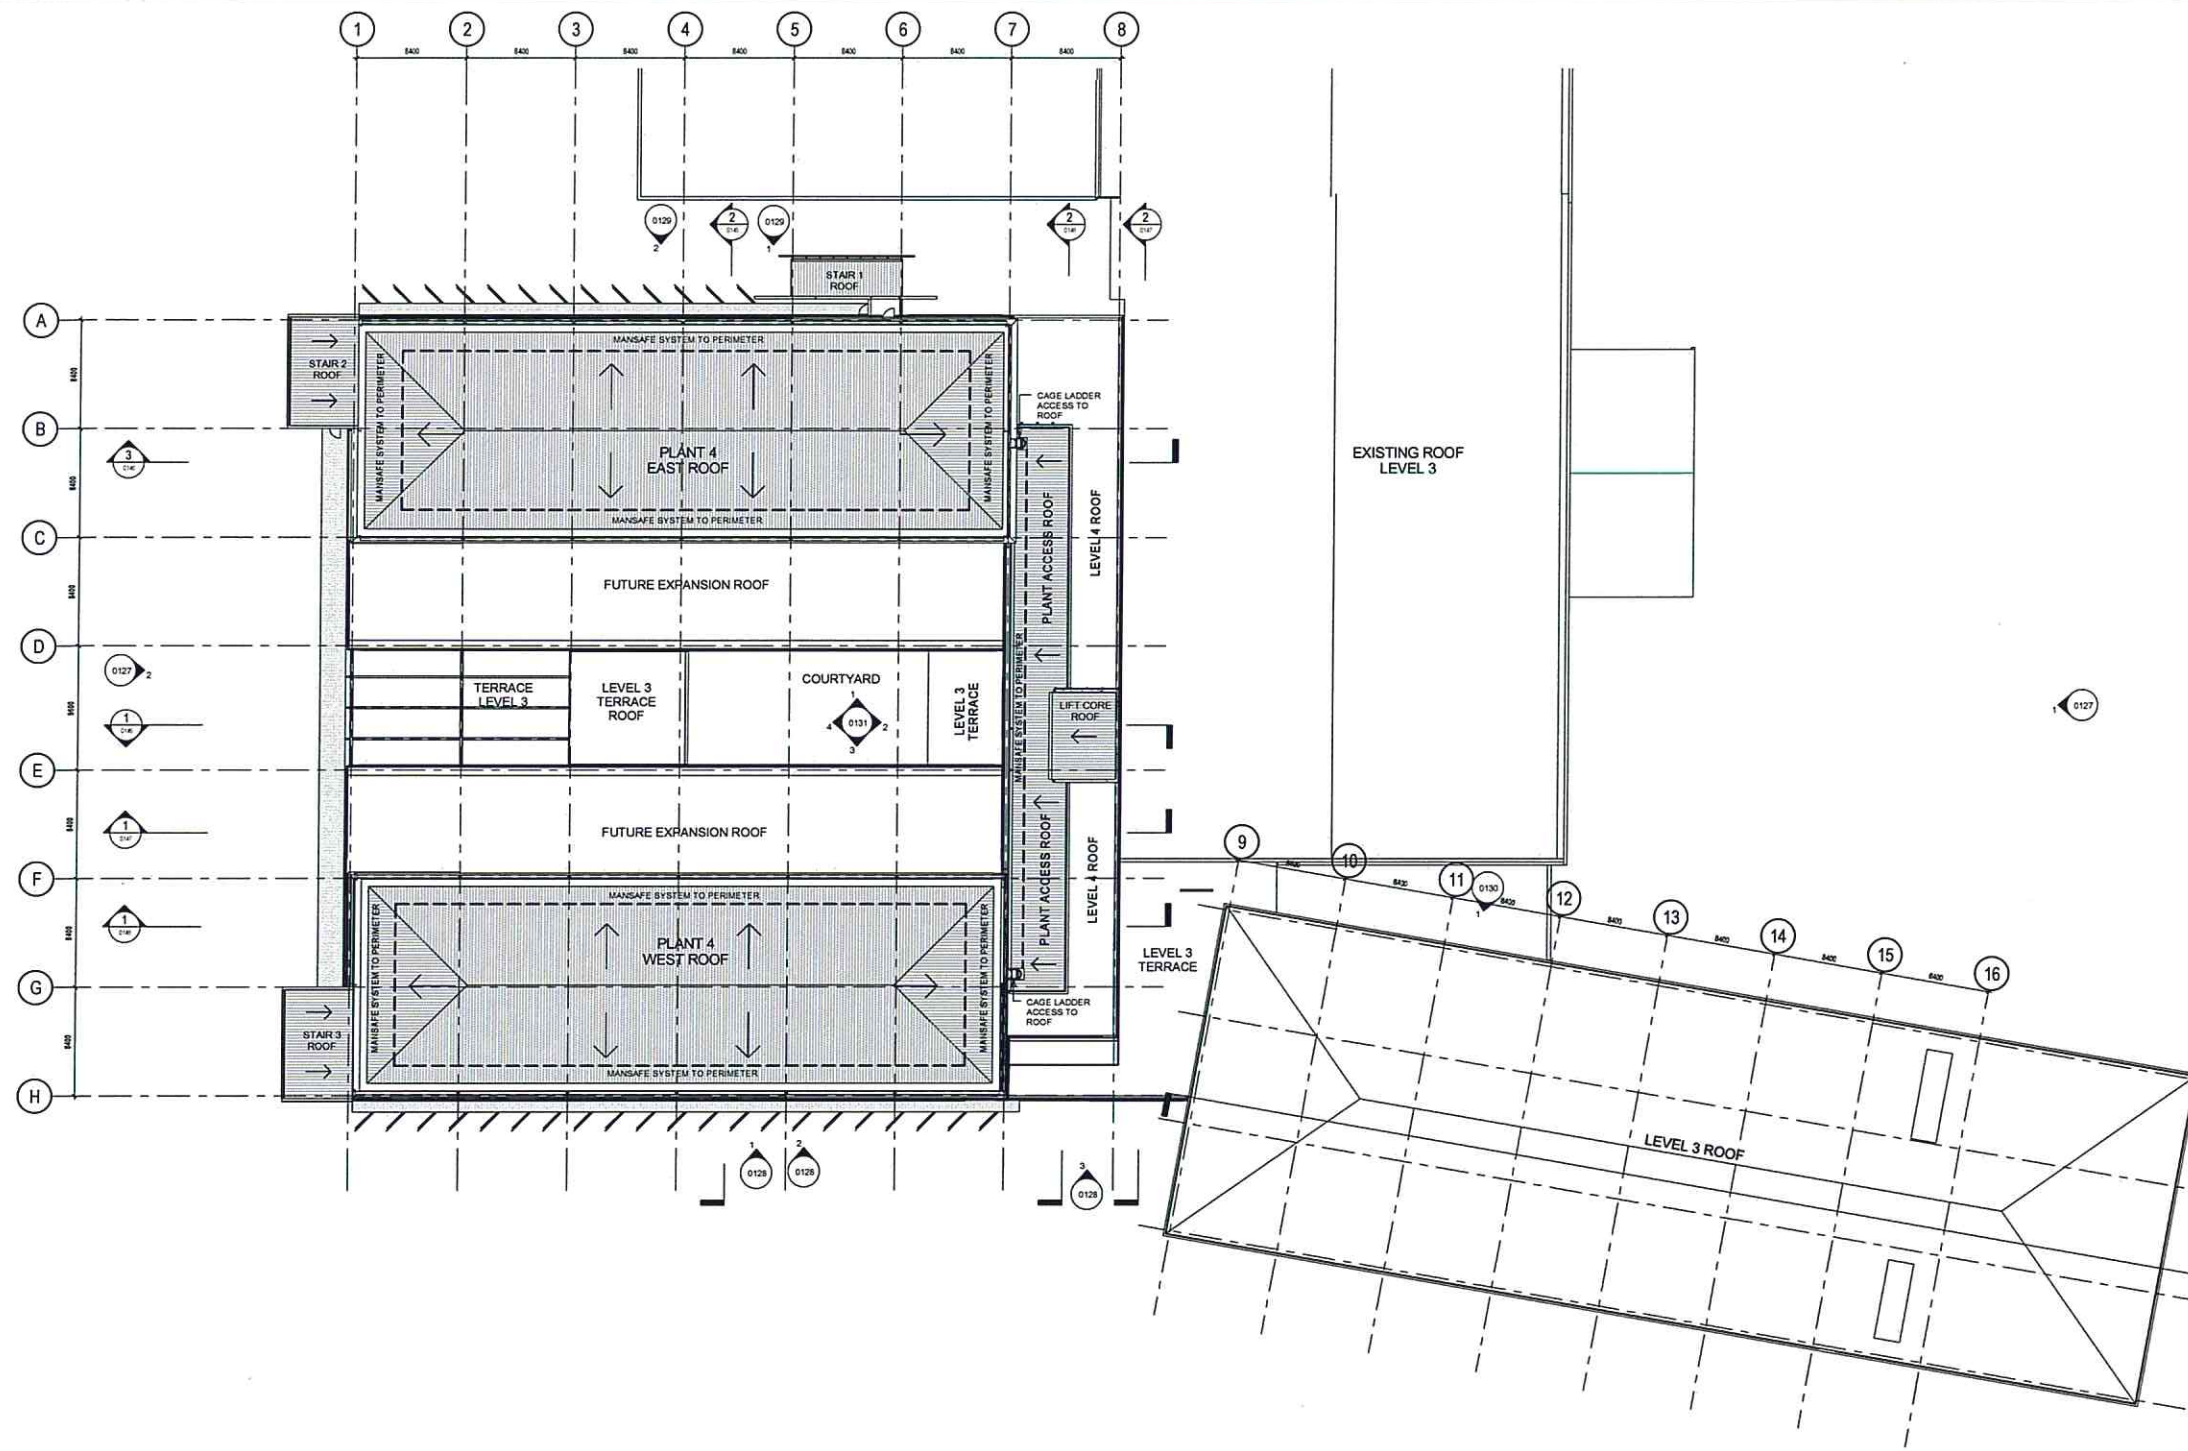

NSW GOVERNMENT
Planning

Issued under the Environmental Planning and Assessment Act 1979

Approved Application No. **MP 11-0012**

granted on the **26 JULY 2012**

Signed **[Signature]**

Sheet No. **7** of **19**

1 GENERAL ARRANGEMENT PLAN - LEVEL ROOF
1:200


FOR INFORMATION

KEY PLAN  EXISTING PMBH	NORTH 	NOTES 1 DO NOT SCALE DRAWINGS. WRITTEN DIMENSIONS GOVERN. 2 ALL DIMENSIONS ARE IN MILLIMETRES UNLESS NOTED OTHERWISE. 3 ALL DIMENSIONS SHALL BE VERIFIED ON SITE BEFORE PROCEEDING WITH THE WORK. HASSELL SHALL BE NOTIFIED IN WRITING OF ANY DISCREPANCIES. 4 THIS DRAWING MUST BE READ IN CONJUNCTION WITH ALL RELEVANT CONTRACTS, SPECIFICATIONS, REPORTS AND DRAWINGS.	© COPYRIGHT OF THIS DRAWING IS VESTED IN HASSELL LIMITED 2010 HASSELL LIMITED.								THIS DRAWING IS AN UNCONTROLLED COPY, UNLESS NOTED OTHERWISE		
			04	ISSUED FOR APPROVAL	08.02.2012								
			03	ISSUED FOR PART 3A APPROVAL	28.01.2012								
			02	ISSUED FOR PART 3A APPROVAL - DRAFT	20.12.2011								
01	ISSUED FOR SCHEME DESIGN	20.12.2011											
Rev	Description	Date	Rev	Description	Date	Rev	Description	Date	Rev	Description	Date		


CONSULTANT  PROJECT MANAGEMENT 118 MILITARY RD, NEUTRAL BAY NSW 2086	CONSULTANT  STRUCTURAL & CIVIL SERVICES ENSTRUCT CONSULTANTS PTY LTD LEVEL 4, 3 GLEN ST MILSONS POINT NSW 2081	CONSULTANT  HYDRAULIC & FIRE SERVICES ACOR CONSULTANTS PTY LTD LEVEL 1, 24 FALCON STREET CHONG MEE NSW 2086	CONSULTANT  MECHANICAL SERVICES UNION LAR LEVEL 7, 807 PACIFIC HIGHWAY SI LEONARDS NSW 2086	CONSULTANT  ELECTRICAL SERVICES WOOD & GREVE ENGINEERS LEVEL 3, 85A-88 PACIFIC HIGHWAY SI LEONARDS NSW 2086	CONSULTANT  TRAFFIC CONSULTANTS TTW 44 CHANDOS ST SI LEONARDS NSW 2086
CLIENT    					

PRINCIPAL DESIGN CONSULTANT HASSELL LTD ACN 007 711 435 88 CLIMBERLAND STREET SYDNEY NSW 2000 AUSTRALIA SYDNEY@HASSELLSTUDIO.COM T 61 2 9273 2300 F 61 2 9273 2345 HASSELL	
PROJECT PORT MACQUARIE HOSPITAL EXPANSION Wrights Rd, Port Macquarie NSW 2444, Australia	


DRAWING TITLE GENERAL ARRANGEMENT PLAN - LEVEL RF	
STAGE FOR APPROVAL	JOB NO. 003145
SCALE AT AS 1:200	DRAWN ST
CO-ORDINATED GS	CHECKED GS
APPROVED GS	APPROVED GS
DWG NO AR 0104	LEVEL LRF
REGION OP	WEEK 04

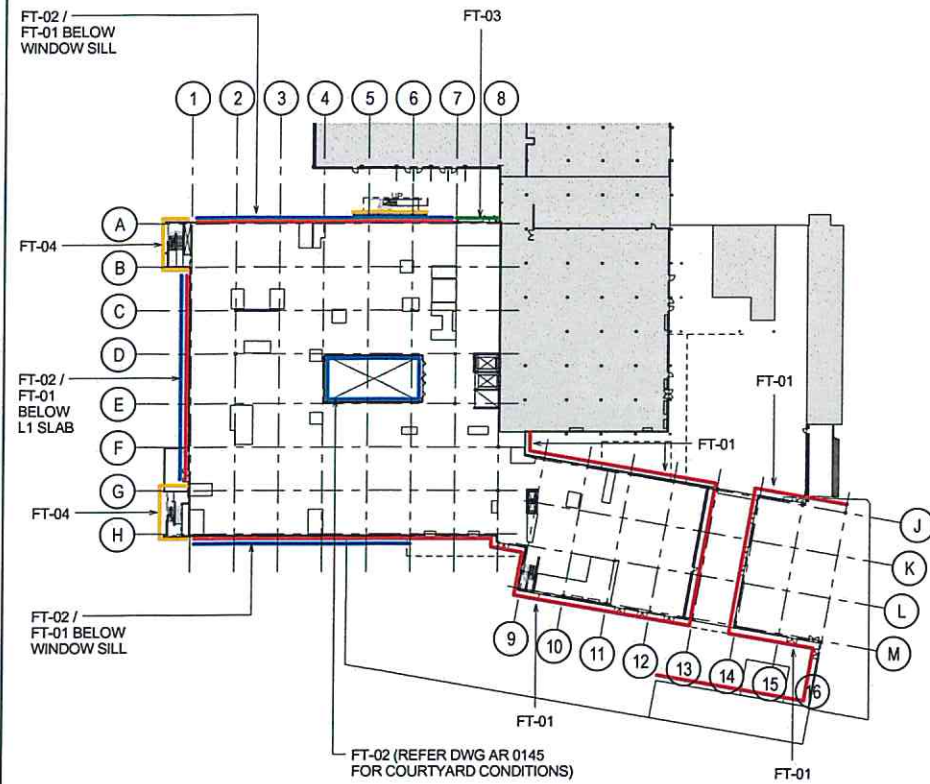


① FLOOR PLAN - LEVEL 1 - FACADE TYPES
1:500

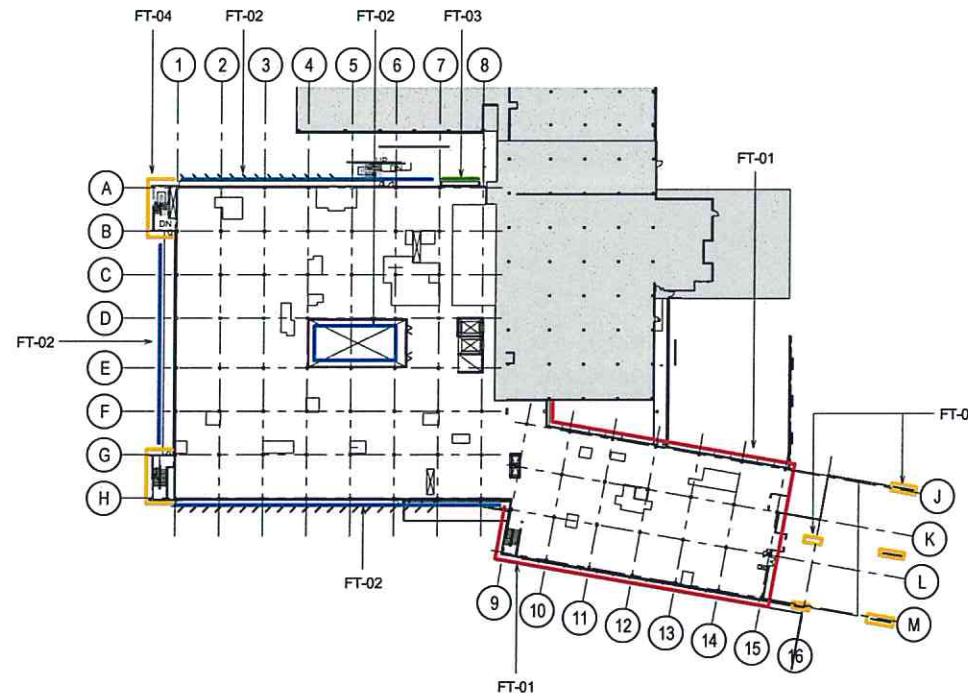

② FLOOR PLAN - LEVEL 2 - FACADE TYPES
1:500

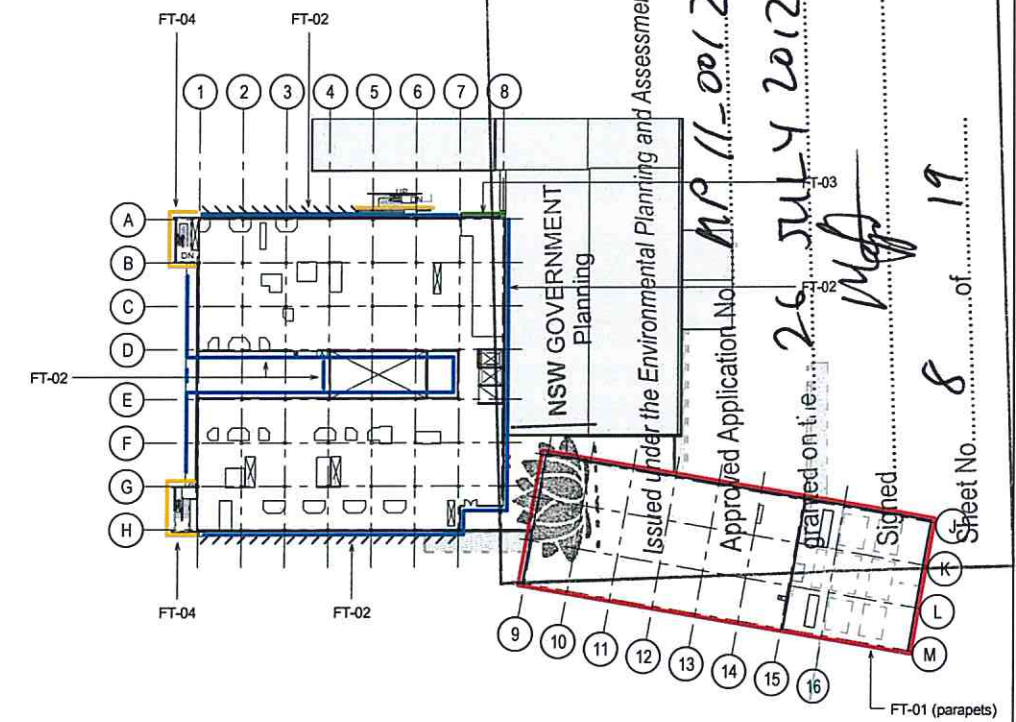

③ FLOOR PLAN - LEVEL 3 - FACADE TYPES
1:500

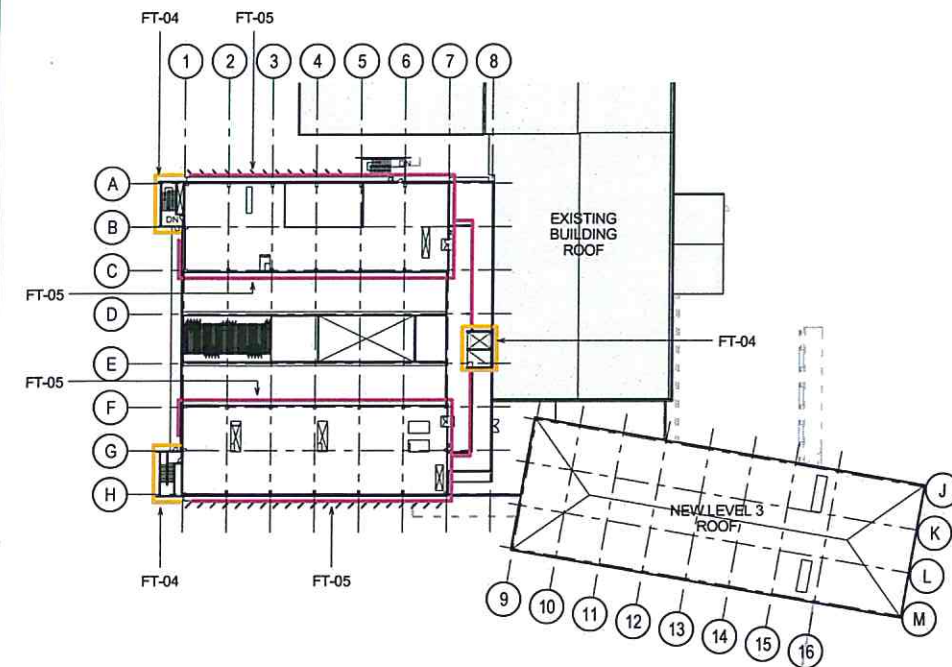

④ FLOOR PLAN - LEVEL 4 - FACADE TYPES
1:500

PORT MACQUARIE BASE HOSPITAL EXTENSION					
A800 - FACADE TYPES SCHEDULE - REV 3 25/03/2012					
CODE	TYPE	COMPONENTS	COMPONENT CODE	LOCATION	ISSUE

FT-01	Facade Type 1	Precast Concrete cladding panels	CON-01 / PNT-01	Main Building - E, W, N Facades (Level 1) Emergency Department Building - E, W, S Facades (Level 2)	
		Window System	WIN-01A	Emergency Department Building - E, W, Facades (Level 2)	
		Window System	WIN-01B	Emergency Department Building - East Facade (Level 1)	
		Sunshade screen	SUN-03	Emergency Department Building - E, W Facades (Level 2)	
FT-02	Facade Type 2	Metal composite panel cladding	EL-01	Main Building - E, W, N, S and Interior Courtyard Facades (Levels 1, 2 and 3)	
		Window System	WIN-02A	Main Building - E, W, N, and Interior Courtyard Facades (Levels 1, 2 and 3)	
		Window System	WIN-02B	Main Building - W and S Facades (Level 3)	
		Sunshade horizontal screen / walkway	SUN-01	Main Building - E, W, N Facades (Levels 1, 2 and 3)	
		Sunshade vertical screens	SUN-02	Main Building - E and W Facades (Levels 1, 2 and 3)	
FT-03	Facade Type 3	Metal composite panel cladding	EL-01	Main Building, Atrium Facade (Levels 1, 2 and 3)	
		Glass Wall System	WIN-03		
FT-04	Facade Type 4	Structural Precast Concrete panels	CON-04 / PNT-01	External egress stairs 1, 2, 3	
		In situ Concrete Walls	CON-03 / PNT-01	Lift Shaft	
FT-05	Facade Type 5	Exterior Wall System	EL-05	Plant Rooms Generally (Level 4)	
		Ventilation Louvre System	LVR-05		

EXISTING BUILDING

THIS DRAWING TO BE PRINTED IN COLOUR ONLY

FOR INFORMATION

KEY PLAN

NOTES

1. DO NOT SCALE DRAWINGS. WRITTEN DIMENSIONS GOVERN.
2. ALL DIMENSIONS ARE IN MILLIMETRES UNLESS NOTED OTHERWISE.
3. ALL DIMENSIONS SHALL BE VERIFIED ON SITE BEFORE PROCEEDING WITH THE WORK. HASSELL SHALL BE NOTIFIED IN WRITING OF ANY DISCREPANCIES.
4. THIS DRAWING MUST BE READ IN CONJUNCTION WITH ALL RELEVANT CONTRACTS, SPECIFICATIONS, REPORTS AND DRAWINGS.

© COPYRIGHT OF THIS DRAWING IS VESTED IN HASSELL LIMITED 2010 HASSELL LIMITED.

Rev	Description	Date	Rev	Description	Date	Rev	Description	Date
01	ISSUED FOR PART 3A APPROVAL	14.06.2012						
02	ISSUED FOR PART 3A APPROVAL	26.01.2012						
03	ISSUED FOR SCHEME DESIGN	20.12.2011						

CLIENT

NSW Health
Mid North Coast Local Health Network

CONSULTANT

PROJECT MANAGEMENT
enstruct
STRUCTURAL & CIVIL SERVICES
ENRUST CONSULTANTS PTY LTD
LEVEL 4, 1 QUEEN ST
MILSON POINT NSW 2061

HYDRAULIC & FIRE SERVICES
ACOR CONSULTANTS PTY LTD
LEVEL 1, 24 FALCON STREET
CHERRYBROOK NSW 2068

MECHANICAL SERVICES
LAWSON LIA
LEVEL 1, 887 PACIFIC HIGHWAY
ST LEONARDS NSW 2060

ELECTRICAL SERVICES
WOOD & SPENCE ENGINEERS
LEVEL 2, 854-86 PACIFIC HIGHWAY
ST LEONARDS NSW 2060

TRAFFIC CONSULTANTS
TTC
27/11
MECHANICAL ST
ST LEONARDS NSW 2060


PRINCIPAL DESIGN CONSULTANT
HASSELL LTD ACN 007 711 435
88 CUMBERLAND STREET SYDNEY NSW 2000
AUSTRALIA
SYDNEY@HASSELLSTUDIO.COM
T 61 2 9273 2300 F 61 2 9273 2345

HASSELL


PROJECT
PORT MACQUARIE HOSPITAL EXPANSION
Wrights Rd, Port Macquarie NSW 2444, Australia

DRAWING TITLE
FACADE TYPES - REFERENCE PLANS


STAGE	FOR APPROVAL	JOB NO
SCALE AT AS	As	003145
DRAWN BY	AK	
CO-ORDINATED BY	GS	
CHECKED BY	GS	
APPROVED BY	GS	
DATE	AR 0125	
LEVEL	LX	
REGION	X	
ISSUE	03	

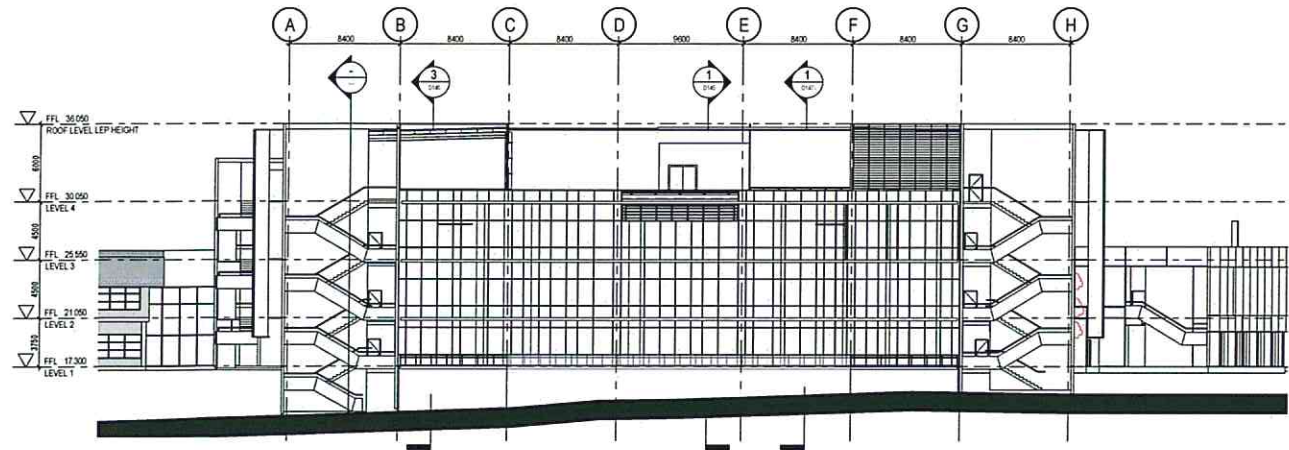


1 ELEVATION - NORTH
1:200

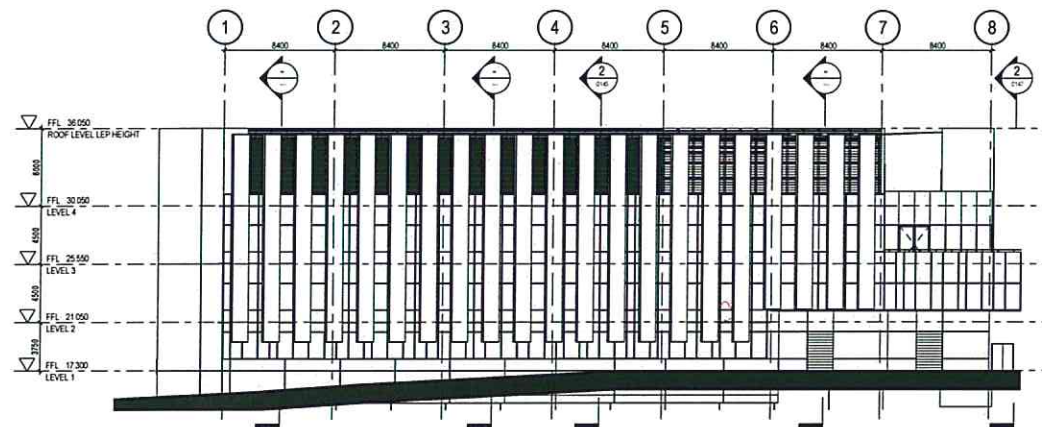


3 ELEVATION - WEST 1
1:200

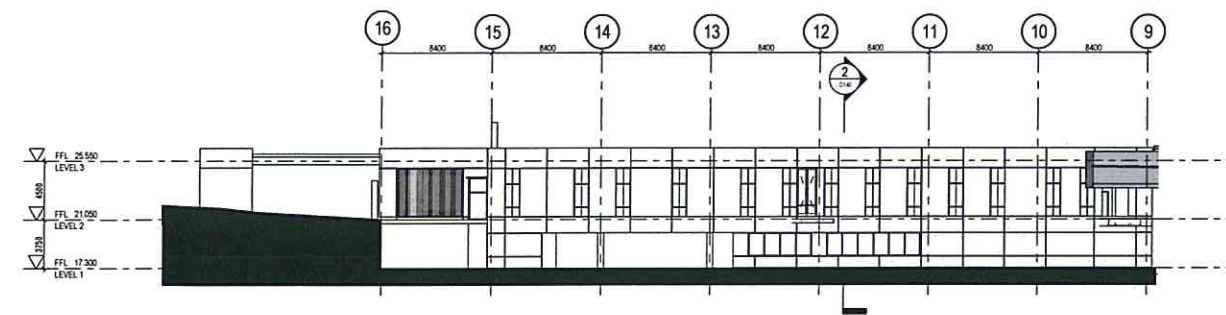


5 ELEVATION - EAST 1
1:200

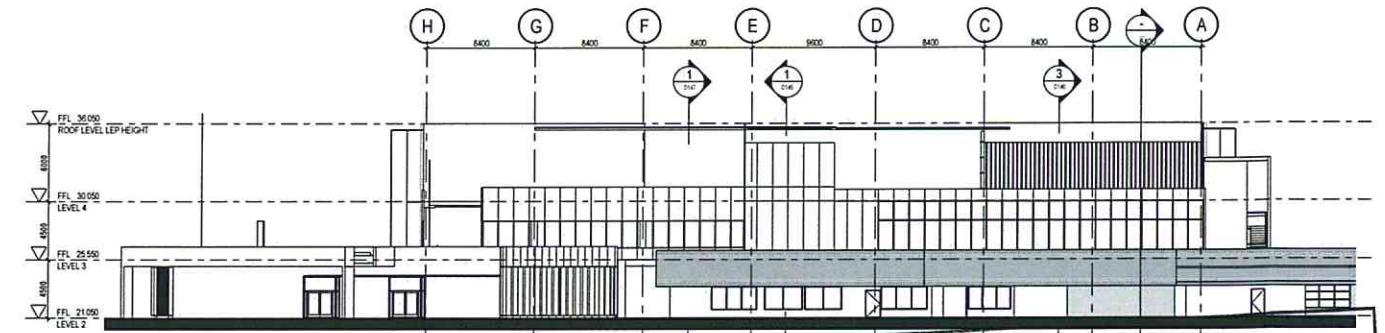

2 ELEVATION - SOUTH
1:200

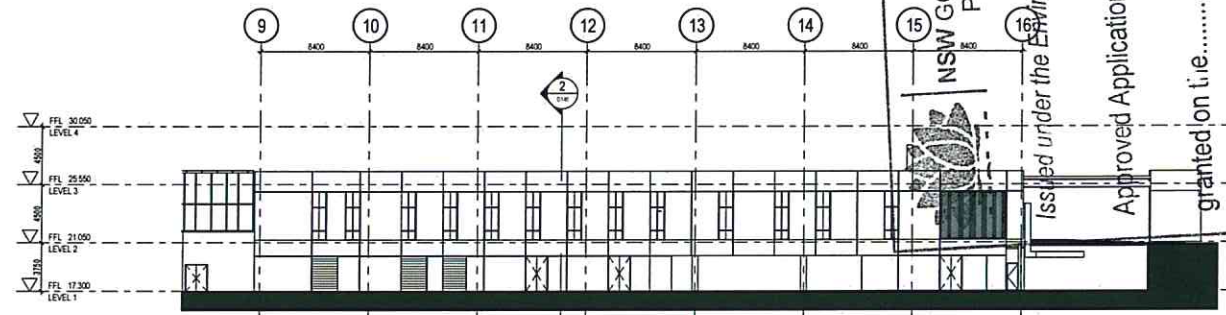


4 ELEVATION - WEST 2
1:200

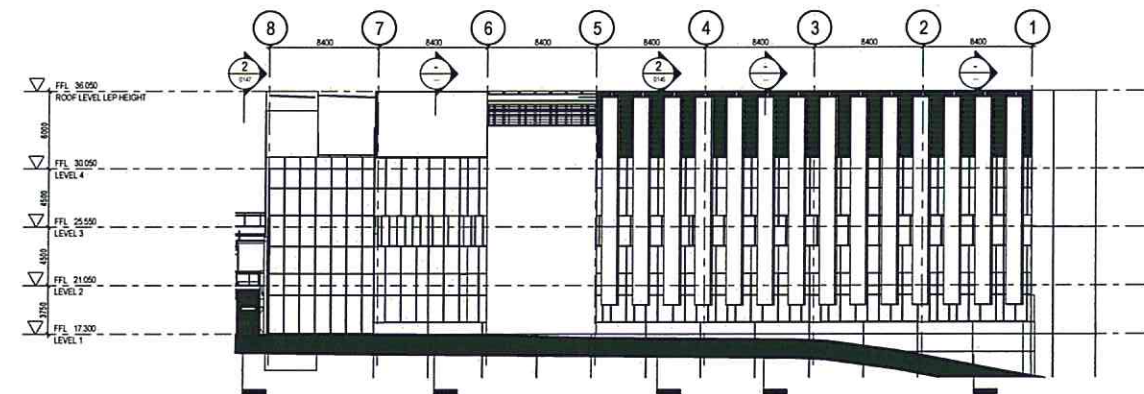

6 ELEVATION - EAST 2
1:200

NSW GOVERNMENT
Planning
Issued under the Environmental Planning and Assessment Act 1979
Approved Application No. MP11-0012
granted on the 26 JULY 2012
Signed: [Signature]
Sheet No. 9 of 19

FOR INFORMATION

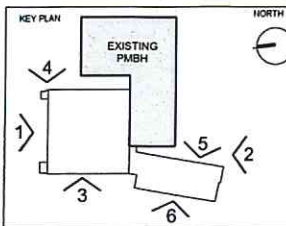

NOTES
1. DO NOT SCALE DRAWINGS. WRITTEN DIMENSIONS GOVERN.
2. ALL DIMENSIONS ARE IN MILLIMETRES UNLESS NOTED OTHERWISE.
3. ALL DIMENSIONS SHALL BE VERIFIED ON SITE BEFORE PROCEEDING WITH THE WORK. HASSELL SHALL BE NOTIFIED IN WRITING OF ANY DISCREPANCIES.
4. THIS DRAWING MUST BE READ IN CONJUNCTION WITH ALL RELEVANT CONTRACTS, SPECIFICATIONS, REPORTS AND DRAWINGS.
COPYRIGHT OF THIS DRAWING IS VESTED IN HASSELL LIMITED
2010 HASSELL LIMITED

Rev	Description	Date	Rev	Description	Date
01	ISSUED FOR PART 3A APPROVAL	20/12/2011			
02	ISSUED FOR SCHEME DESIGN	22/11/2011			
03	ISSUED FOR INFORMATION				

CONSULTANT
aurecon
PROJECT MANAGEMENT
ALPHEON CONSULTANTS PTY LTD
PORT MACQUARIE NSW

CONSULTANT
enstruct
STRUCTURAL & CIVIL SERVICES
ENSTRUCT CONSULTANTS PTY LTD
LEVEL 4, 1/200 ST
MILSONS POINT NSW 2061

CONSULTANT
ACOR
HYDRAULIC & FIRE SERVICES
ACOR CONSULTANTS PTY LTD
LEVEL 1, 24 FALCON STREET
CHOWS MEET NSW 2086

CONSULTANT
MECHANICAL SERVICES
LAWSON LIA
LEVEL 7, 885 PACIFIC HIGHWAY
ST LEONARDS NSW 2085

CONSULTANT
ELECTRICAL SERVICES
WOOD & GREVE ENGINEERS
LEVEL 2, 65-67 PACIFIC HIGHWAY
ST LEONARDS NSW 2086


CONSULTANT
TRAFFIC CONSULTANTS
TTW
4 CHAMBERS ST
ST LEONARDS NSW 2086

CLIENT
NSW GOVERNMENT
Health Infrastructure
HEALTH INFRASTRUCTURE NSW HEALTH


PRINCIPAL DESIGN CONSULTANT
HASSELL LTD ACN 007 711 435
88 CUMBERLAND STREET SYDNEY NSW 2000
AUSTRALIA
SYDNEY@HASSELLSTUDIO.COM
T 61 2 9275 2300 F 61 2 9275 2345
HASSELL

PROJECT
PORT MACQUARIE HOSPITAL EXPANSION
Whighs Rd, Port Macquarie NSW 2444, Australia

DRAWING TITLE					
ELEVATIONS - SHEET 1					
STATUS			JOB NO.		
FOR APPROVAL			003145		
SCALE AT AS	DRAWN	CO-ORDINATED	CHECKED	APPROVED	
1:200	ST	ST	GS	GS	
DRG NO	LEVEL	REGION	STAGE	ISSUE	
AR 0125	LX	X	SD	02	

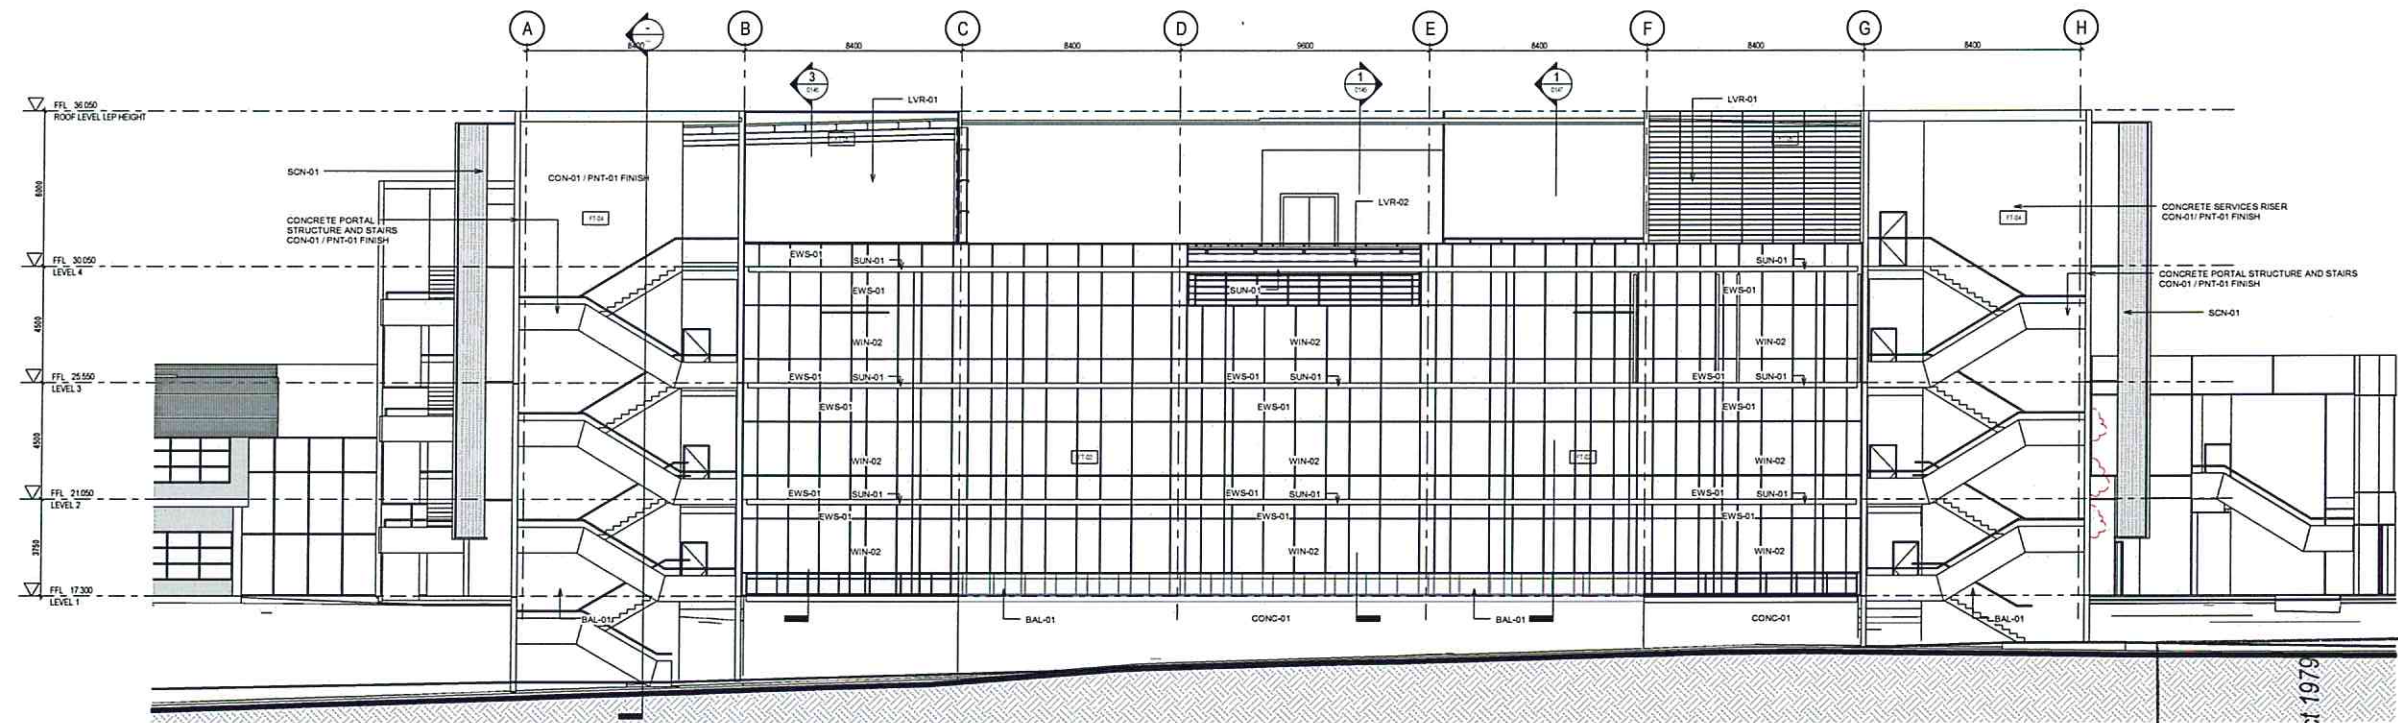

1 ELEVATION-NORTH
1:100

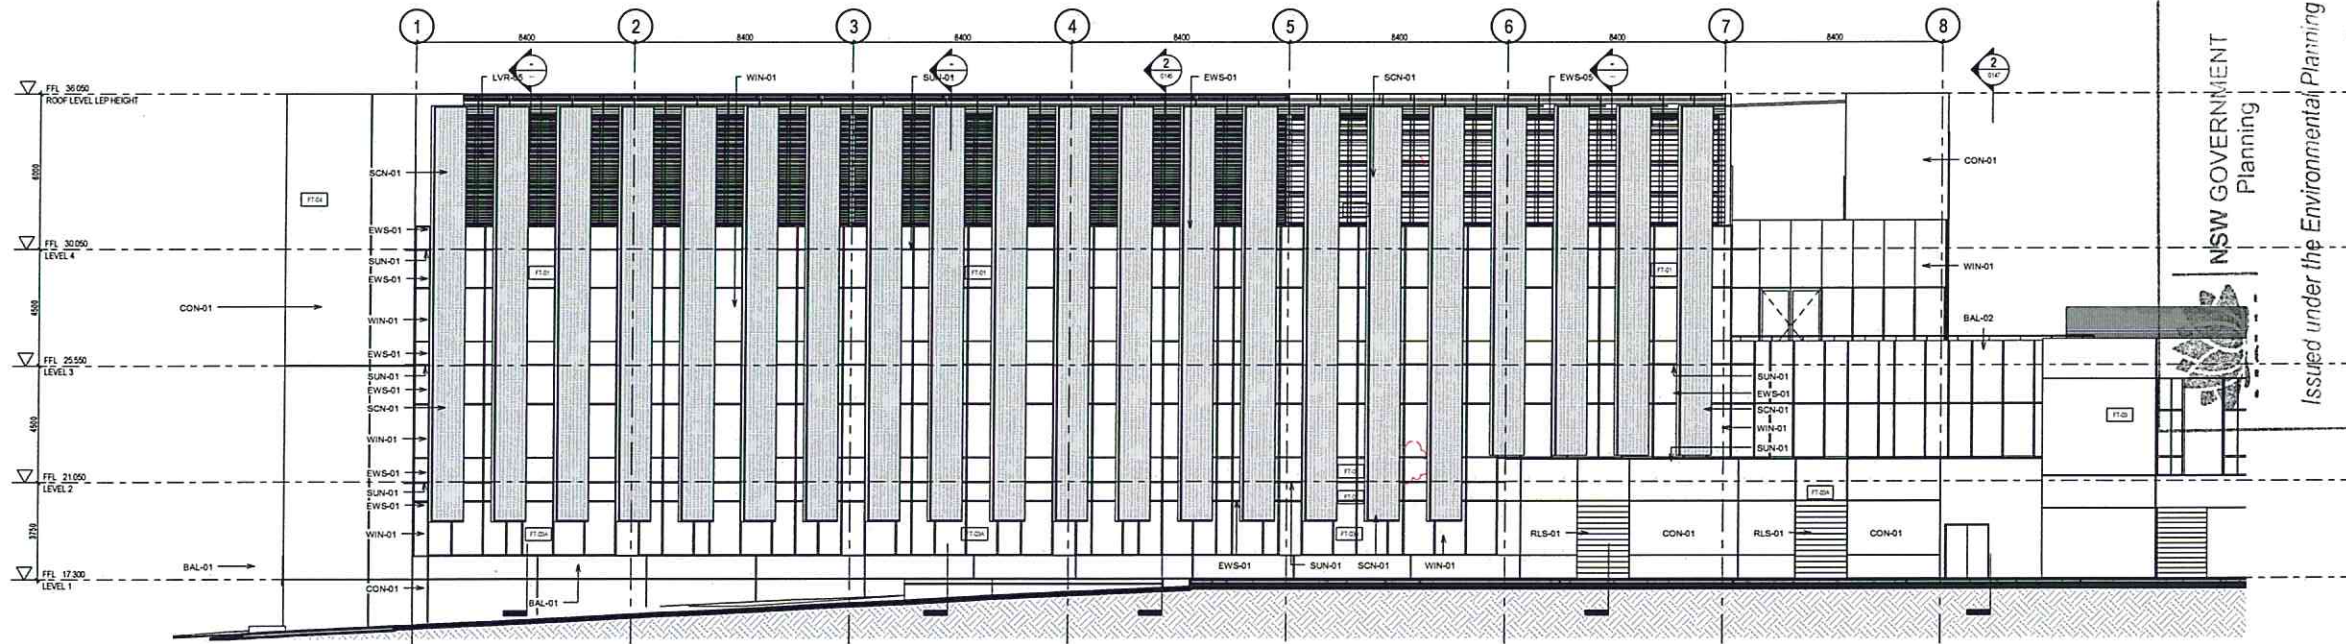

2 ELEVATION-WEST 1
1:100

NSW GOVERNMENT
Planning

Issued under the Environmental Planning and Assessment Act 1979


Approved Application No. MP 11-0012

granted on tie 26 JULY 2012

Signed [Signature]

Sheet No. 10 of 19

FOR INFORMATION

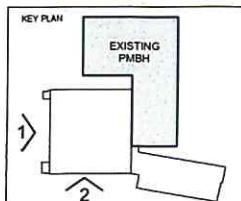

- NOTES
1. DO NOT SCALE DRAWINGS. WRITTEN DIMENSIONS GOVERN.
 2. ALL DIMENSIONS ARE IN MILLIMETRES UNLESS NOTED OTHERWISE.
 3. ALL DIMENSIONS SHALL BE VERIFIED ON SITE BEFORE PROCEEDING WITH THE WORK. HASSELL SHALL BE NOTIFIED IN WRITING OF ANY DISCREPANCIES.
 4. THIS DRAWING MUST BE READ IN CONJUNCTION WITH ALL RELEVANT CONTRACTS, SPECIFICATIONS, REPORTS AND DRAWINGS.

© COPYRIGHT OF THIS DRAWING IS VESTED IN HASSELL LIMITED
2010 HASSELL LIMITED

THIS DRAWING IS AN UNCONTROLLED COPY UNLESS NOTED OTHERWISE

02

ISSUED FOR PART 3A APPROVAL

ISSUED FOR SCHEME DESIGN

25.01.2012

20.12.2011

Date

Rev

Description

Date

Rev

Description

Date

CONSULTANT
aurecon
PROJECT MANAGEMENT
AURECON CONSULTANTS PTY LTD
PORT MACQUARIE NSW
enstruct
STRUCTURAL & CIVIL SERVICES
ENSTRUCT CONSULTANTS PTY LTD
LEVEL 4, 250 RIVER ST
SYDNEY NSW 2000
ACOR
HYDRAULIC & FIRE SERVICES
ACOR CONSULTANTS PTY LTD
LEVEL 1, 24 FALCON STREET
CHICKS NEST NSW 2086

CLIENT
NSW GOVERNMENT
Health Infrastructure
HEALTH INFRASTRUCTURE
NSW HEALTH

CONSULTANT
MECHANICAL SERVICES
LMWY LA
LEVEL 7, 887 PACIFIC HIGHWAY
SLEEDWARDS NSW 2086
ELECTRICAL SERVICES
WOOD & SPENCE ENGINEERS
LEVEL 8, 484-486 PACIFIC HIGHWAY
SLEEDWARDS NSW 2086
TRAFFIC CONSULTANTS
TTW
46 CHANCOS ST
SLEEDWARDS NSW 2086

PRINCIPAL DESIGN CONSULTANT
HASSELL LTD ACN 007 711 435
88 CUMBERLAND STREET SYDNEY NSW 2000
AUSTRALIA
SYDNEY@HASSELLSTUDIO.COM
T 61 2 9273 2300 F 61 2 9273 2345
HASSELL

PROJECT

PORT MACQUARIE HOSPITAL EXPANSION
Wrights Rd, Port Macquarie NSW 2444, Australia

DRAWING TITLE
ELEVATIONS - SHEET 1

STATUS
FOR APPROVAL

SCALE AT AS

1:100

ST

CO-ORDINATED

ST

DISC

AR 0127

JOB NO.

003145

CHECKED

GS

APPROVED

GS


STAGE

SD


ISSUE

02

25/01/2012 10:41:34 AM C:\Real\Project\303145_A_PLOT.dwg

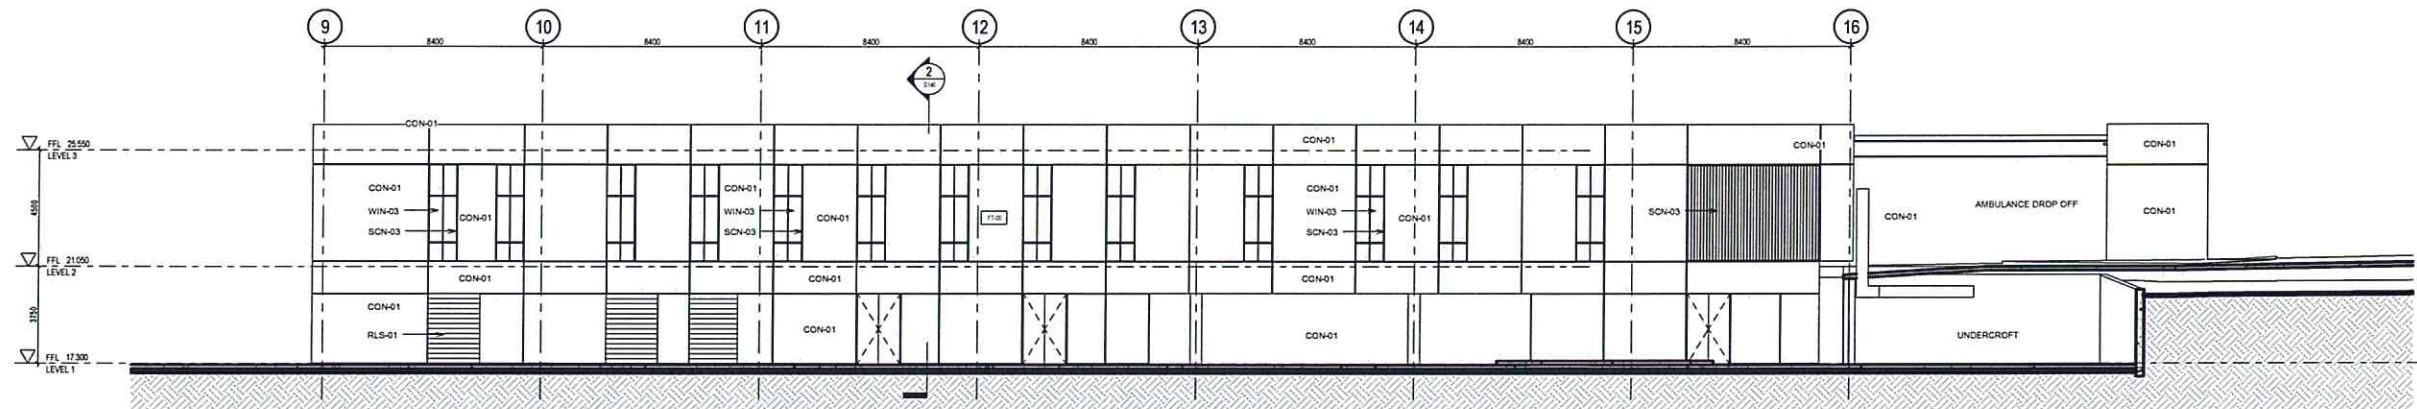

1 ELEVATION-WEST 2
1:100

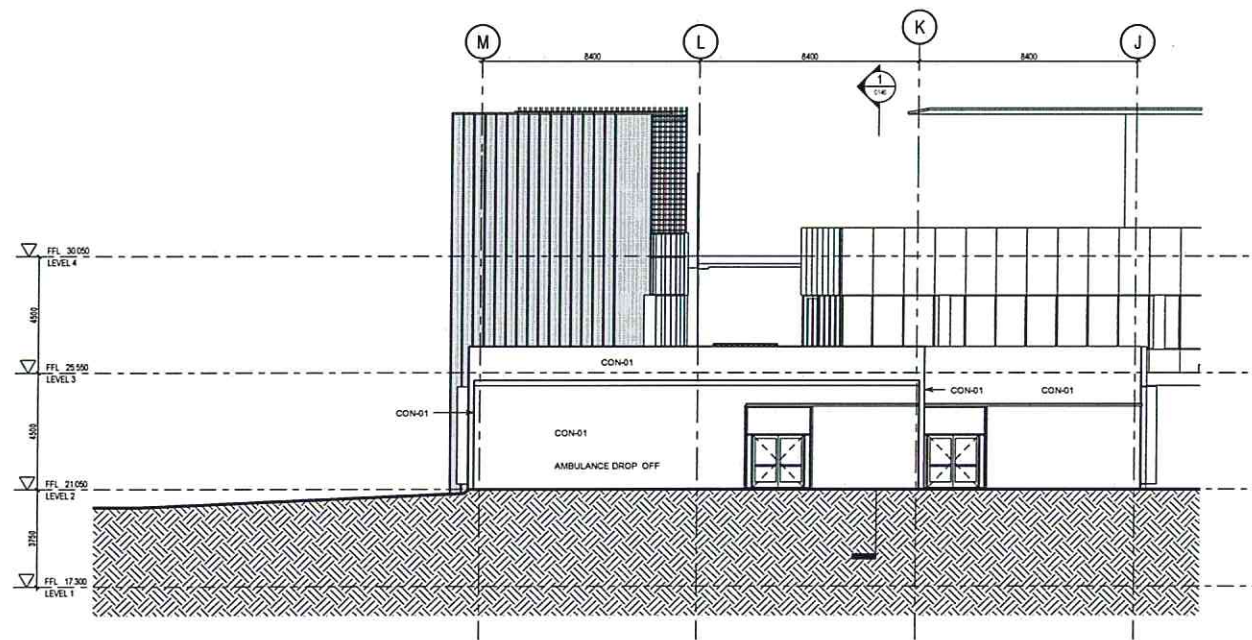

3 ELEVATION-SOUTH 1
1:100

NSW GOVERNMENT
Planning

Issued under the Environmental Planning and Assessment Act 1979

Approved Application No. **MP 11,0012**


granted on the **26 JULY 2012**

Signed **[Signature]**


Sheet No. **11** of **19**

FOR INFORMATION

KEY PLAN	NOTES 1. DO NOT SCALE DRAWINGS. WRITTEN DIMENSIONS GOVERN. 2. ALL DIMENSIONS ARE IN MILLIMETRES UNLESS NOTED OTHERWISE. 3. ALL DIMENSIONS SHALL BE VERIFIED ON SITE BEFORE PROCEEDING WITH THE WORK. HASSELL SHALL BE NOTIFIED IN WRITING OF ANY DISCREPANCIES. 4. THIS DRAWING MUST BE READ IN CONJUNCTION WITH ALL RELEVANT CONTRACTS, SPECIFICATIONS, REPORTS AND DRAWINGS. © COPYRIGHT OF THIS DRAWING IS VESTED IN HASSELL LIMITED 2010 HASSELL LIMITED	02 ISSUED FOR PART 3A APPROVAL 25.01.2012 01 ISSUED FOR SCHEME DESIGN 20.12.2011				25.01.2012				20.12.2011																																							
		Rev Description Date Rev Description Date				Rev Description Date Rev Description Date	
CLIENT: NSW GOVERNMENT Health Infrastructure HEALTH INFRASTRUCTURE NSW HEALTH										CONSULTANT: aurecon enstruct ACOR PROJECT MANAGEMENT: AURECON CONSULTANTS PTY LTD PORT MACQUARIE NSW STRUCTURAL & CIVIL SERVICES: ENSTRUCT CONSULTANTS PTY LTD LEVEL 4, 1 GLEN ELLIOTT BLVD, PORT MACQUARIE NSW 2444 HYDRAULIC & FIRE SERVICES: ACOR CONSULTANTS PTY LTD LEVEL 1, 24 FALCON STREET, CROSSLAND NSW 2286										CONSULTANT: MECHANICAL SERVICES ELECTRICAL SERVICES WOOD & OVERS ENGINEERS TRAFFIC CONSULTANTS MECHANICAL SERVICES: LAKOW LAK LEVEL 7, 887 PACIFIC HIGHWAY, BILELWARDS NSW 2085 ELECTRICAL SERVICES: WOOD & OVERS ENGINEERS LEVEL 2, 454-456 PACIFIC HIGHWAY, BILELWARDS NSW 2085 TRAFFIC CONSULTANTS: TTW 48 CHANDLER ST, BILELWARDS NSW 2085										PRINCIPAL DESIGN CONSULTANT: HASSELL LTD ACN 007 711 435 68 CUMBERLAND STREET SYDNEY NSW 2000 AUSTRALIA SYDNEY@HASSELLSTUDIO.COM T 61 2 9273 2300 F 61 2 9273 2345 PROJECT: PORT MACQUARIE HOSPITAL EXPANSION Wrights Rd, Port Macquarie NSW 2444, Australia										DRAWING TITLE: ELEVATIONS - SHEET 2 STATUS: FOR APPROVAL SCALE AT: 1:100 DRAWN: ST CO-ORDINATED: ST CHECKED: GS APPROVED: GS DISC: AR 0128 LEVEL: LX REGION: X STAGE: SD ISSUE: 02									

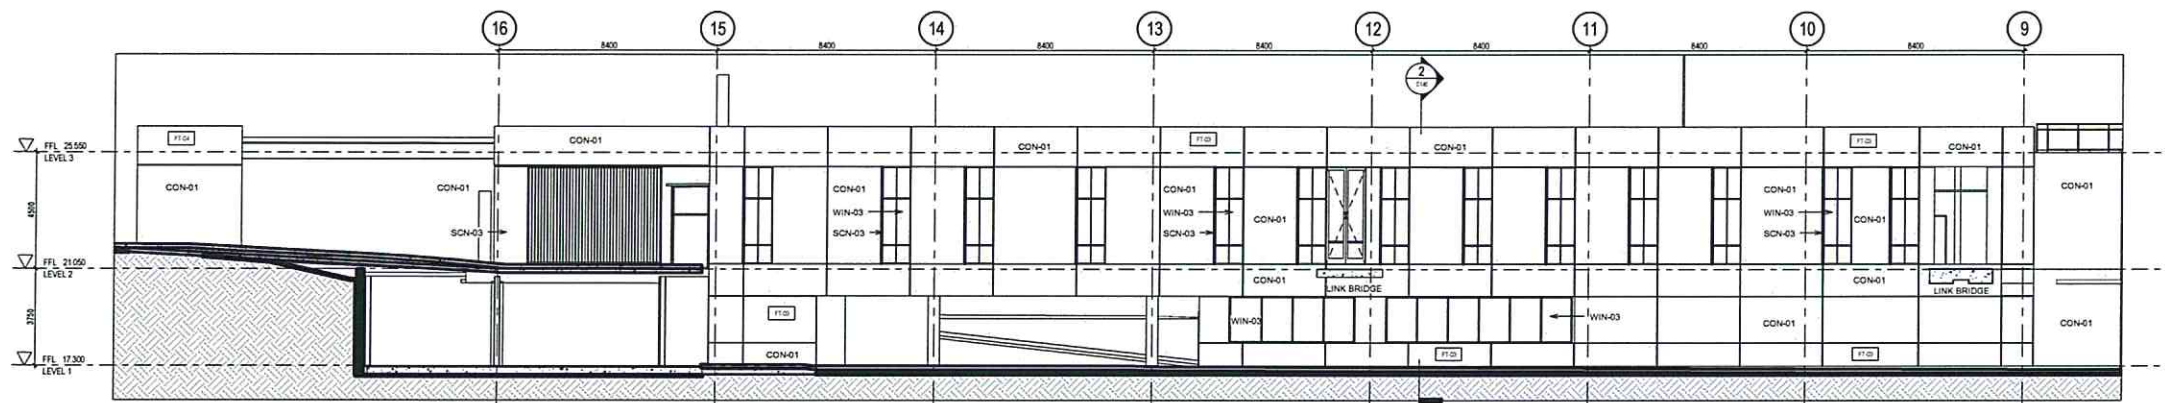

1 ELEVATION-EAST 1
1:100

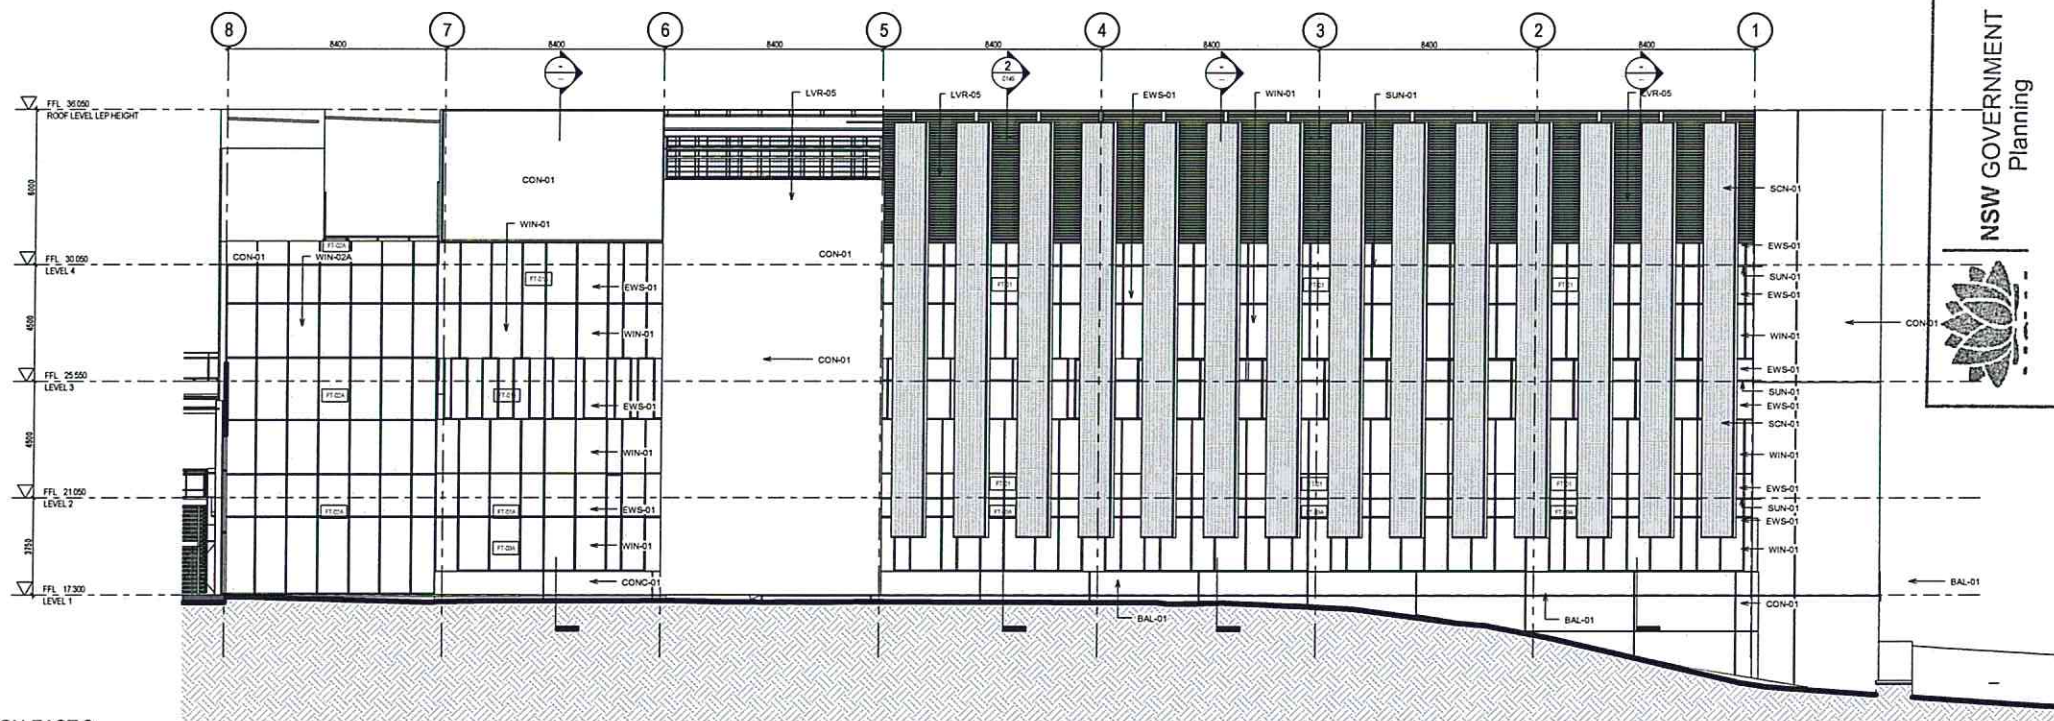


2 ELEVATION-EAST 2
1:100

NSW GOVERNMENT
Planning

Issued under the Environmental Planning and Assessment Act 1979

Approved Application No. **MP 11/0012**
granted on the **26 JULY 2012**
Signed *[Signature]*
Sheet No. **12** of **19**

FOR INFORMATION

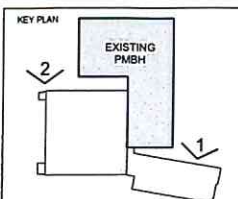

NOTES
1. DO NOT SCALE DRAWINGS. WRITTEN DIMENSIONS GOVERN.
2. ALL DIMENSIONS ARE IN MILLIMETRES UNLESS NOTED OTHERWISE.
3. ALL DIMENSIONS SHALL BE VERIFIED ON SITE BEFORE PROCEEDING WITH THE WORK. HASSELL SHALL BE NOTIFIED IN WRITING OF ANY DISCREPANCIES.
4. THIS DRAWING MUST BE READ IN CONJUNCTION WITH ALL RELEVANT CONTRACTS, SPECIFICATIONS, REPORTS AND DRAWINGS.

THIS DRAWING IS AN UNCONTROLLED COPY. UNLESS NOTED OTHERWISE
COPYRIGHT © 2010 HASSELL LIMITED

Rev	Description	Date	Rev	Description	Date	Rev	Description	Date
02	ISSUED FOR PART 3A APPROVAL	25.01.2012						
01	ISSUED FOR SCHEME DESIGN	20.12.2011						

CONSULTANT
aurecon PROJECT MANAGEMENT
AURECON CONSULTANTS PTY LTD
PORT MACQUARIE NSW

CONSULTANT
enstruct STRUCTURAL & CIVIL SERVICES
ENSTRUCT CONSULTANTS PTY LTD
LEVEL 4, 3 QUEEN ST
MILSONS POINT NSW 2061

CONSULTANT
ACOR HYDRAULIC & FIRE SERVICES
ACOR CONSULTANTS PTY LTD
LEVEL 1, 24 FALCON STREET
CHOWS MEET NSW 2006

CONSULTANT
MECHANICAL SERVICES
UNION LK
LEVEL 1, 880 PACIFIC HIGHWAY
SILVERDALE NSW 2065

CONSULTANT
ELECTRICAL SERVICES
WOOD & OSKIN ENGINEERS
LEVEL 3, 404-406 PACIFIC HIGHWAY
SILVERDALE NSW 2065

CONSULTANT
TRAFFIC CONSULTANTS
TTW
40 CHANDOS ST
SILVERDALE NSW 2065

CLIENT
NSW GOVERNMENT Health Infrastructure
HEALTH INFRASTRUCTURE
NSW HEALTH


PRINCIPAL DESIGN CONSULTANT
HASSELL LTD ACN 607 711 435
88 CUMBERLAND STREET SYDNEY NSW 2000
AUSTRALIA
SYDNEY@HASSELLSTUDIO.COM
T 61 2 9273 2300 F 61 2 9273 2345

HASSELL


PROJECT
PORT MACQUARIE HOSPITAL EXPANSION
Wrights Rd, Port Macquarie NSW 2444, Australia

DRAWING TITLE				ELEVATIONS - SHEET 3	
STATUS		JOB NO.			
FOR APPROVAL		003145			
SCALE AT AS	DRAWN	CO-ORDINATED	CHECKED	APPROVED	
1:100	ST	ST	GS	GS	
DISC	DWG NO	LEVEL	REGION	STAGE	ISSUE
AR	0129	LX	X	SD	02

25/07/2012 11:42:35 AM C:\Project\H303145\A_1\DOT_Sheet 3.rvt

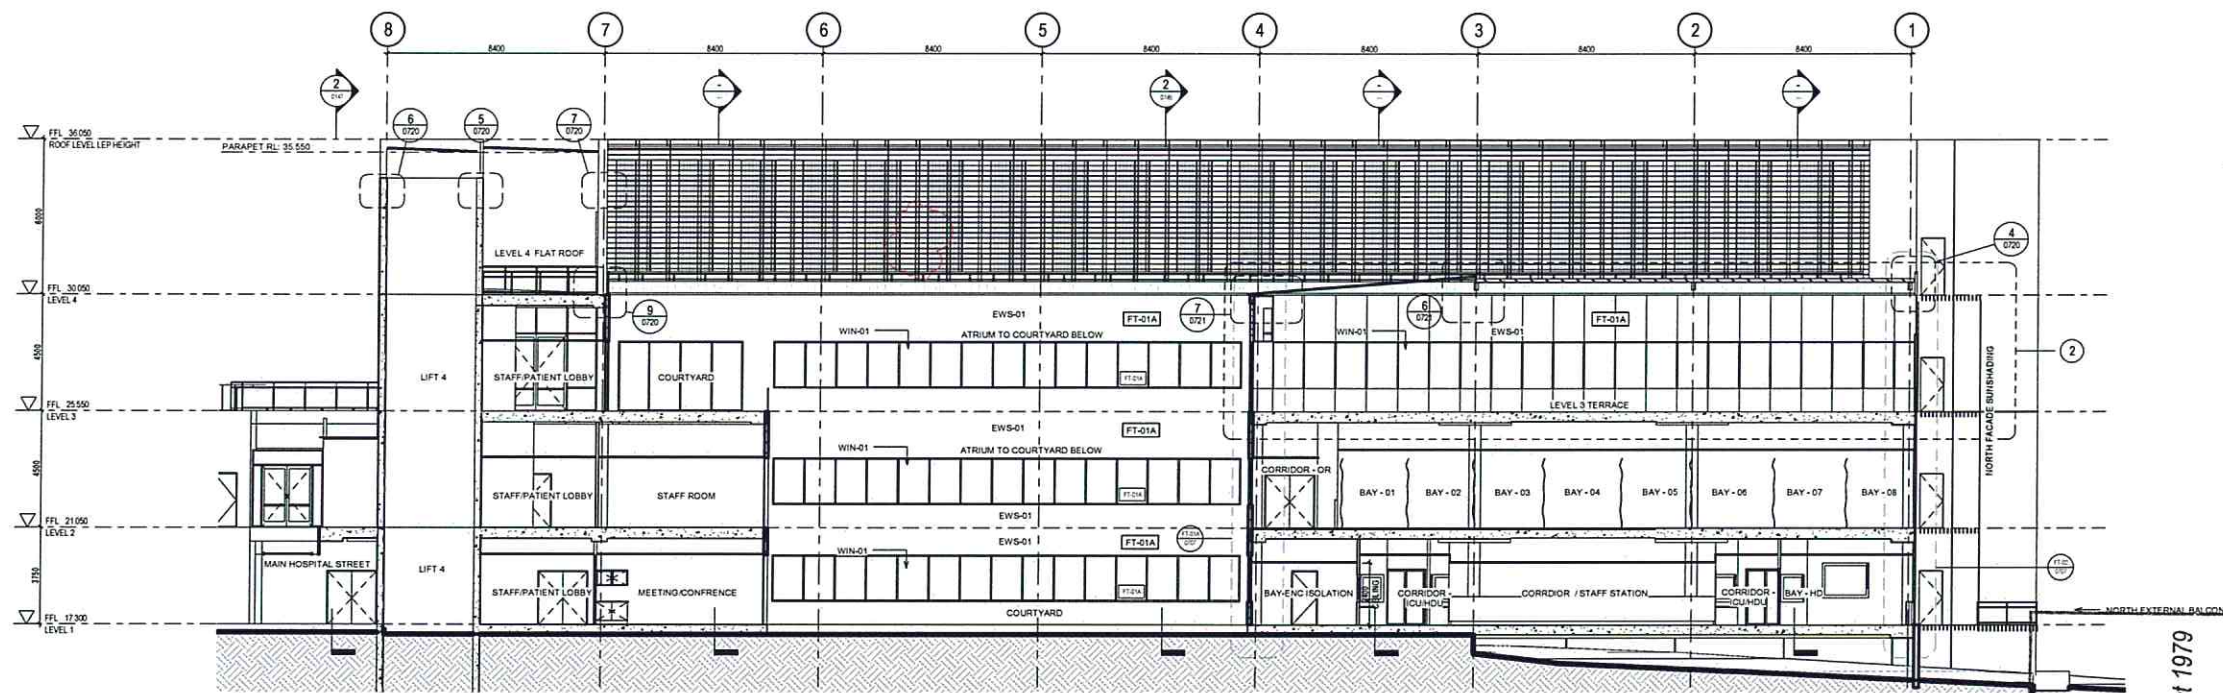

1 SECTION - A
1:100

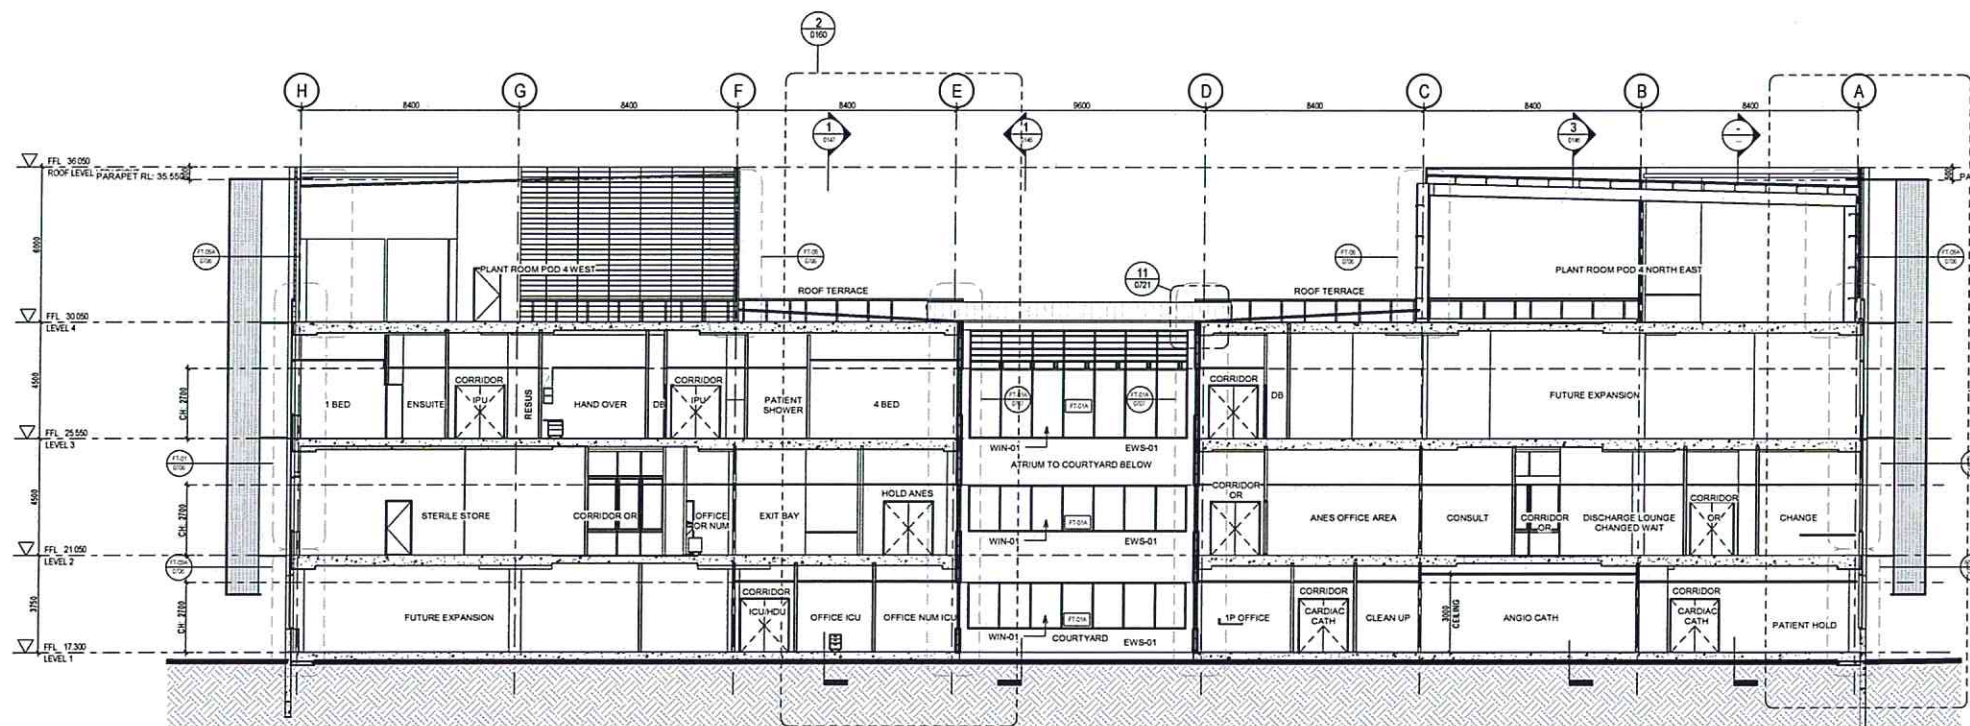

2 SECTION - B
1:100



Issued under the Environmental Planning and Assessment Act 1979

Approved Application No. **MP 11-0012**

granted on the **26 JULY 2012**

Signed **[Signature]**

Sheet No. **13** of **19**

FOR INFORMATION

NOTES
1. DO NOT SCALE DRAWINGS. WRITTEN DIMENSIONS GOVERN.
2. ALL DIMENSIONS ARE IN MILLIMETRES UNLESS NOTED OTHERWISE.
3. ALL DIMENSIONS SHALL BE VERIFIED ON SITE BEFORE PROCEEDING WITH THE WORK. HASSELL SHALL BE NOTIFIED IN WRITING OF ANY DISCREPANCIES.
4. THIS DRAWING MUST BE READ IN CONJUNCTION WITH ALL RELEVANT CONTRACTS, SPECIFICATIONS, REPORTS AND DRAWINGS.

© COPYRIGHT OF THIS DRAWING IS VESTED IN HASSELL LIMITED 2010 HASSELL LIMITED
THIS DRAWING IS AN UNCONTROLLED COPY UNLESS NOTED OTHERWISE

Rev	Description	Date	Rev	Description	Date	Rev	Description	Date
02	ISSUED FOR PART 3A APPROVAL	25.01.2012						
01	ISSUED FOR SCHEME DESIGN	20.12.2011						

CONSULTANT **aurecon** PROJECT MANAGEMENT
ALFREDA CONSULTANTS PTY LTD
PORT MACQUARIE NSW

CONSULTANT **enstruct** STRUCTURAL & CIVIL SERVICES
ENSTRUCT CONSULTANTS PTY LTD
LEVEL 4, 3 OLEN ST
MILSONS POINT NSW 2061

CONSULTANT **ACOR** HYDRAULIC & FIRE SERVICES
ACOR CONSULTANTS PTY LTD
LEVEL 1, 24 FALCON STREET
CHERRY HILL NSW 2066

CONSULTANT **MECHANICAL SERVICES**
LAKSHI LA
LEVEL 7, 857 PACIFIC HIGHWAY
ST LEONARDS NSW 2080

CONSULTANT **ELECTRICAL SERVICES**
HODGSON & SONS ENGINEERS
LEVEL 2, 454/456 PACIFIC HIGHWAY
ST LEONARDS NSW 2080


CONSULTANT **TRAFFIC CONSULTANTS**
TTW
3 CHANDOS ST
ST LEONARDS NSW 2080

CLIENT **NSW GOVERNMENT** **Health Infrastructure** **HEALTH INFRASTRUCTURE NSW HEALTH**


PRINCIPAL DESIGN CONSULTANT
HASSELL LTD ACN 007 711 435
88 CLIMBERLAND STREET SYDNEY NSW 2000
AUSTRALIA
SYDNEY@HASSELLSTUDIO.COM
T 61 2 9273 2300 F 61 2 9273 2345
HASSELL

PROJECT
PORT MACQUARIE HOSPITAL EXPANSION
Wrights Rd, Port Macquarie NSW 2444, Australia

DRAWING TITLE					
SECTIONS - SHEET 1					
STATUS FOR APPROVAL			JOB NO.		
SCALE AT AS	DRAWN	CO-ORDINATED	CHECKED	APPROVED	003145
1:100	ST	ST	GS	GS	
DISC	DWG NO	LEVEL	REGION	STAGE	ISSUE
AR	0145	LX	X	SD	02

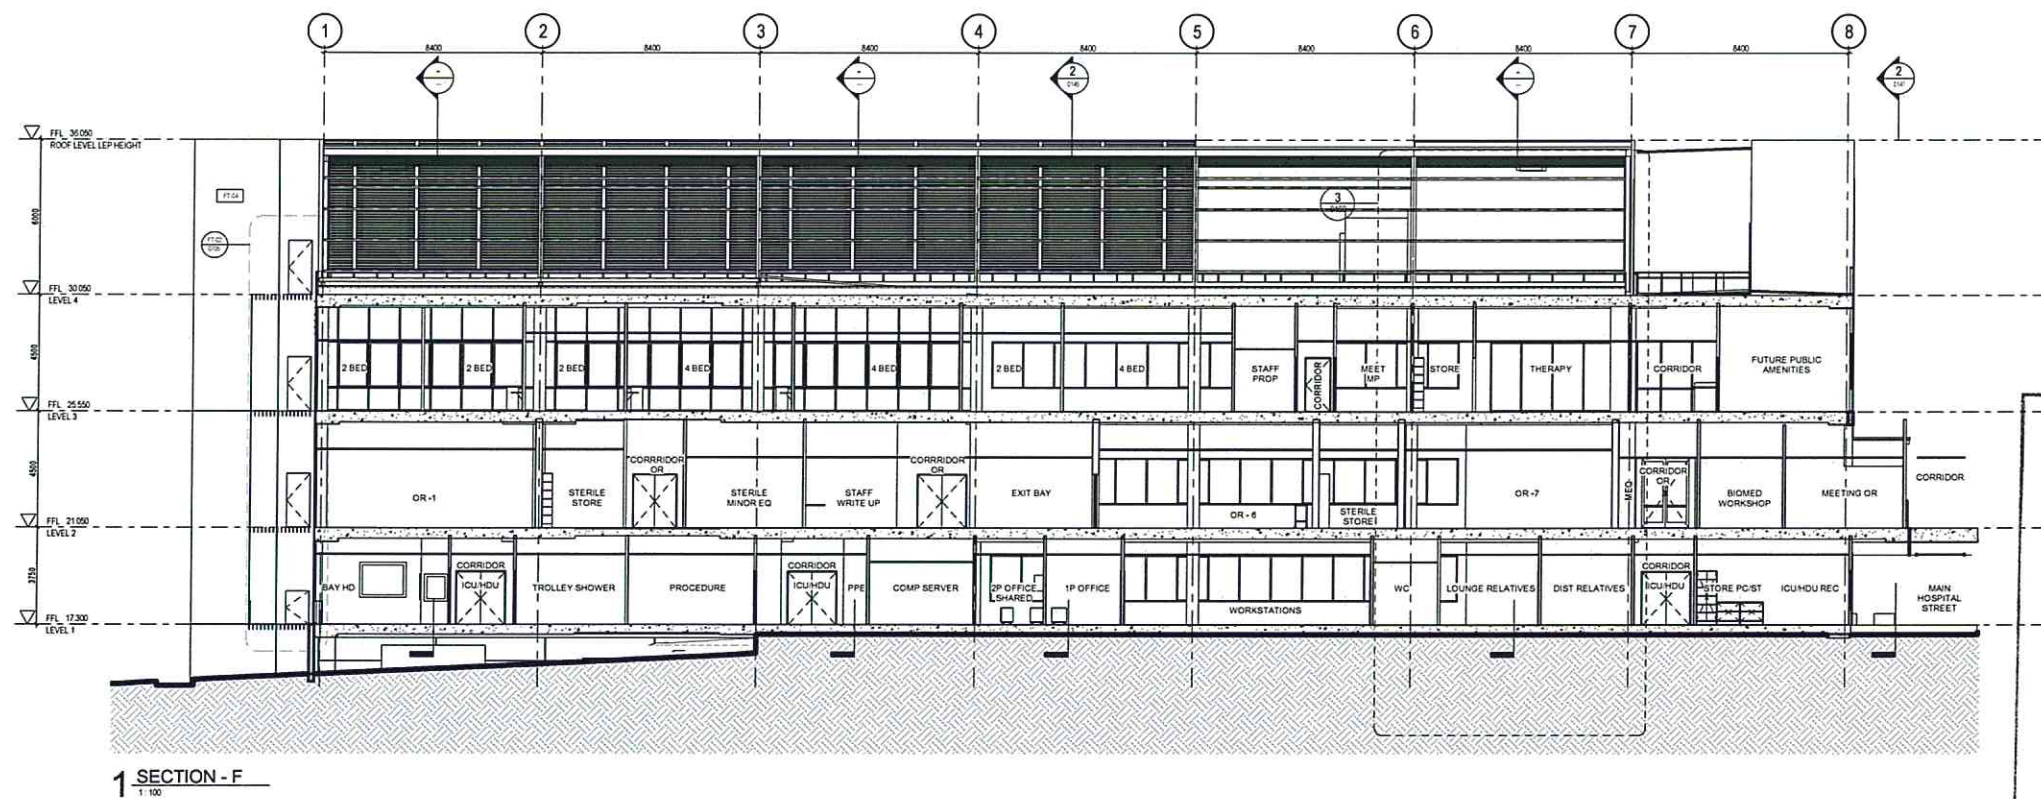

1 SECTION - F
1:100

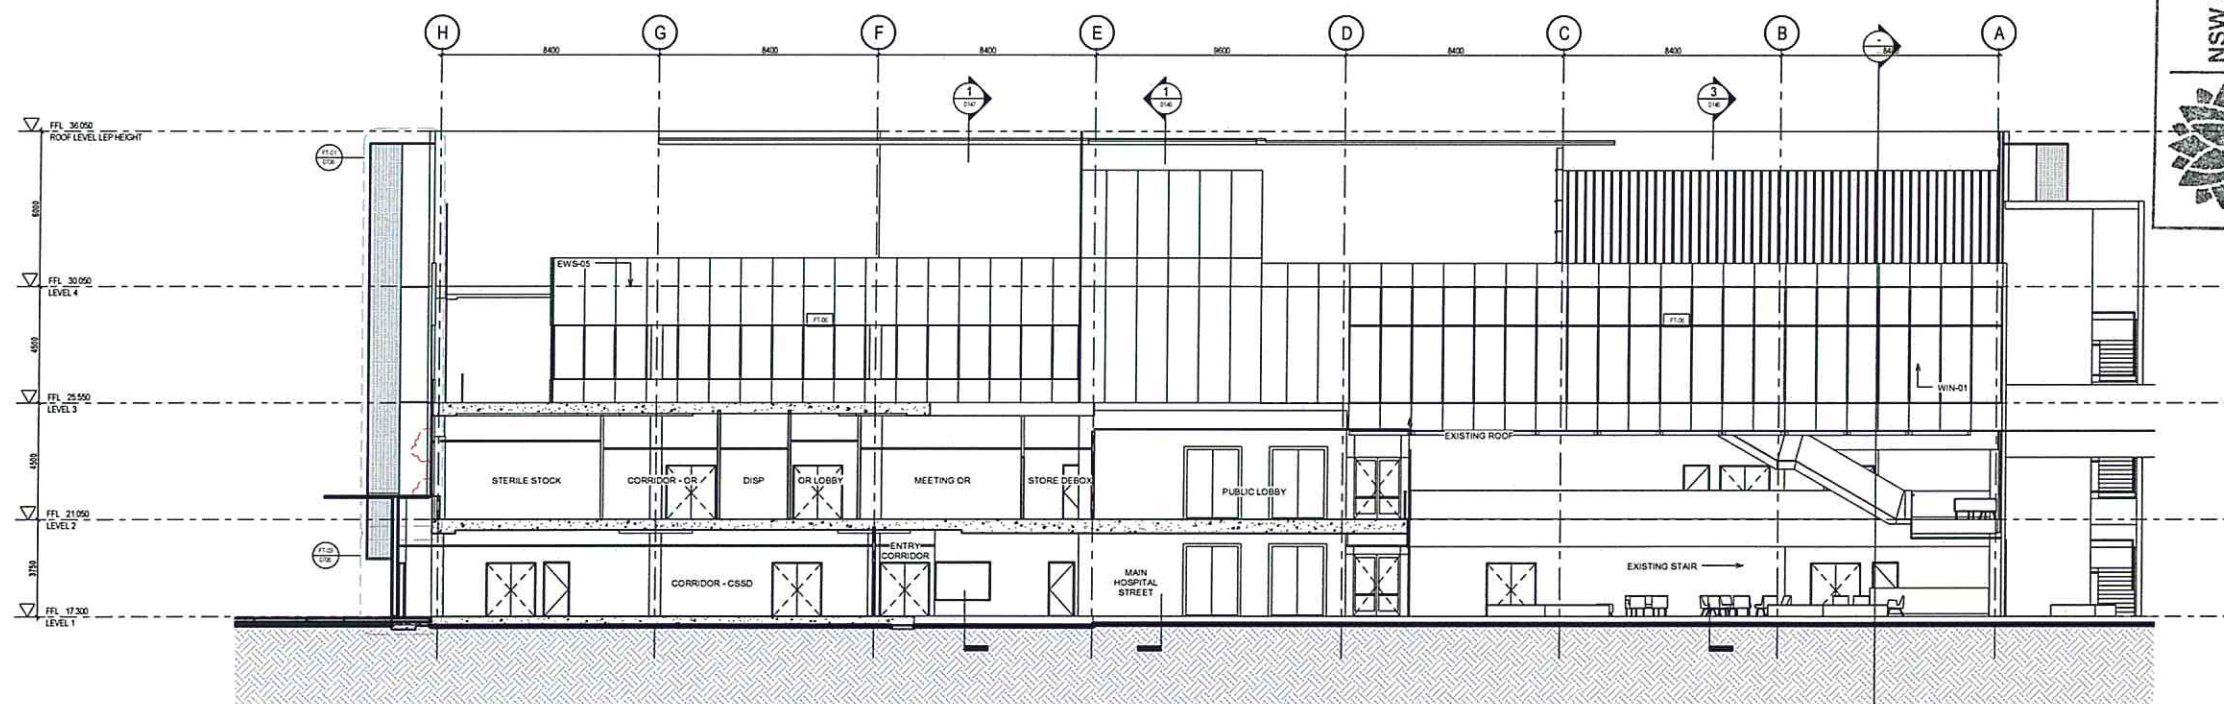

2 SECTION - G
1:100

NSW GOVERNMENT
Planning

Issued under the Environmental Planning and Assessment Act 1979

Approved Application No. **MP 11-0012**

granted on the **26 JULY 2012**

Signed *[Signature]*

Sheet No. **15** of **19**

FOR INFORMATION

NOTES
1. DO NOT SCALE DRAWINGS. WRITTEN DIMENSIONS GOVERN.
2. ALL DIMENSIONS ARE IN MILLIMETRES UNLESS NOTED OTHERWISE.
3. ALL DIMENSIONS SHALL BE VERIFIED ON SITE BEFORE PROCEEDING WITH THE WORK. HASSELL SHALL BE NOTIFIED IN WRITING OF ANY DISCREPANCIES.
4. THIS DRAWING MUST BE READ IN CONJUNCTION WITH ALL RELEVANT CONTRACTS, SPECIFICATIONS, REPORTS AND DRAWINGS.

COPYRIGHT OF THIS DRAWING IS VESTED IN HASSELL LIMITED
2010 HASSELL LIMITED

THIS DRAWING IS AN UNCONTROLLED COPY UNLESS NOTED OTHERWISE

Rev	Description	Date	Rev	Description	Date	Rev	Description	Date
02	ISSUED FOR PART 3A APPROVAL	25 01 2012						
01	ISSUED FOR SCHEME DESIGN	20 12 2011						

CONSULTANT

aurecon PROJECT MANAGEMENT
ALFRECON CONSULTANTS PTY LTD
PORT MACQUARIE NSW

enstruct STRUCTURAL & CIVIL SERVICES
ENSTRUCT CONSULTANTS PTY LTD
LEVEL 4, 3 GLEN E
MILSONS POINT NSW 2061

ACOR HYDRAULIC & FIRE SERVICES
ACOR CONSULTANTS PTY LTD
LEVEL 1, 24 FALCON STREET
CROWNS NEST NSW 2068

CLIENT

NSW GOVERNMENT **Health Infrastructure** **HEALTH INFRASTRUCTURE NSW HEALTH**

CONSULTANT

MECHANICAL SERVICES
JANOV LAI
LEVEL 7, 881 PACIFIC HIGHWAY
ST LEONARDS NSW 2085

ELECTRICAL SERVICES
WOOD & QUINN ENGINEERS
LEVEL 2, 454-456 PACIFIC HIGHWAY
ST LEONARDS NSW 2085

TRAFFIC CONSULTANTS
TTW
MECHANOS ST
ST LEONARDS NSW 2085

PRINCIPAL DESIGN CONSULTANT
HASSELL LTD ACN 057 711 405
88 CUMBERLAND STREET SYDNEY NSW 2000
AUSTRALIA
SYDNEY@HASSELLSTUDIO.COM
T 61 2 9273 2300 F 61 2 9273 2345


HASSELL

PROJECT

PORT MACQUARIE HOSPITAL EXPANSION
Wrights Rd, Port Macquarie NSW 2444, Australia

DRAWING TITLE				JOB NO.			
SECTIONS - SHEET 3				003145			
STATUS FOR APPROVAL				JOB NO.			
SCALE AT AS	DRAWN	CO-ORDINATED	CHECKED	APPROVED	SCALE AT AS	DRAWN	CO-ORDINATED
1:100	ST	ST	GS	GS	1:100	ST	ST
DISC	DWG NO	LEVEL	REGION	STAGE	DISC	DWG NO	LEVEL
AR 0147	LX	X	SD	02	AR 0147	LX	X

25/02/2012 10:42:17 AM C:\P\PortMacquarie\003145\A_PLOT.dwg

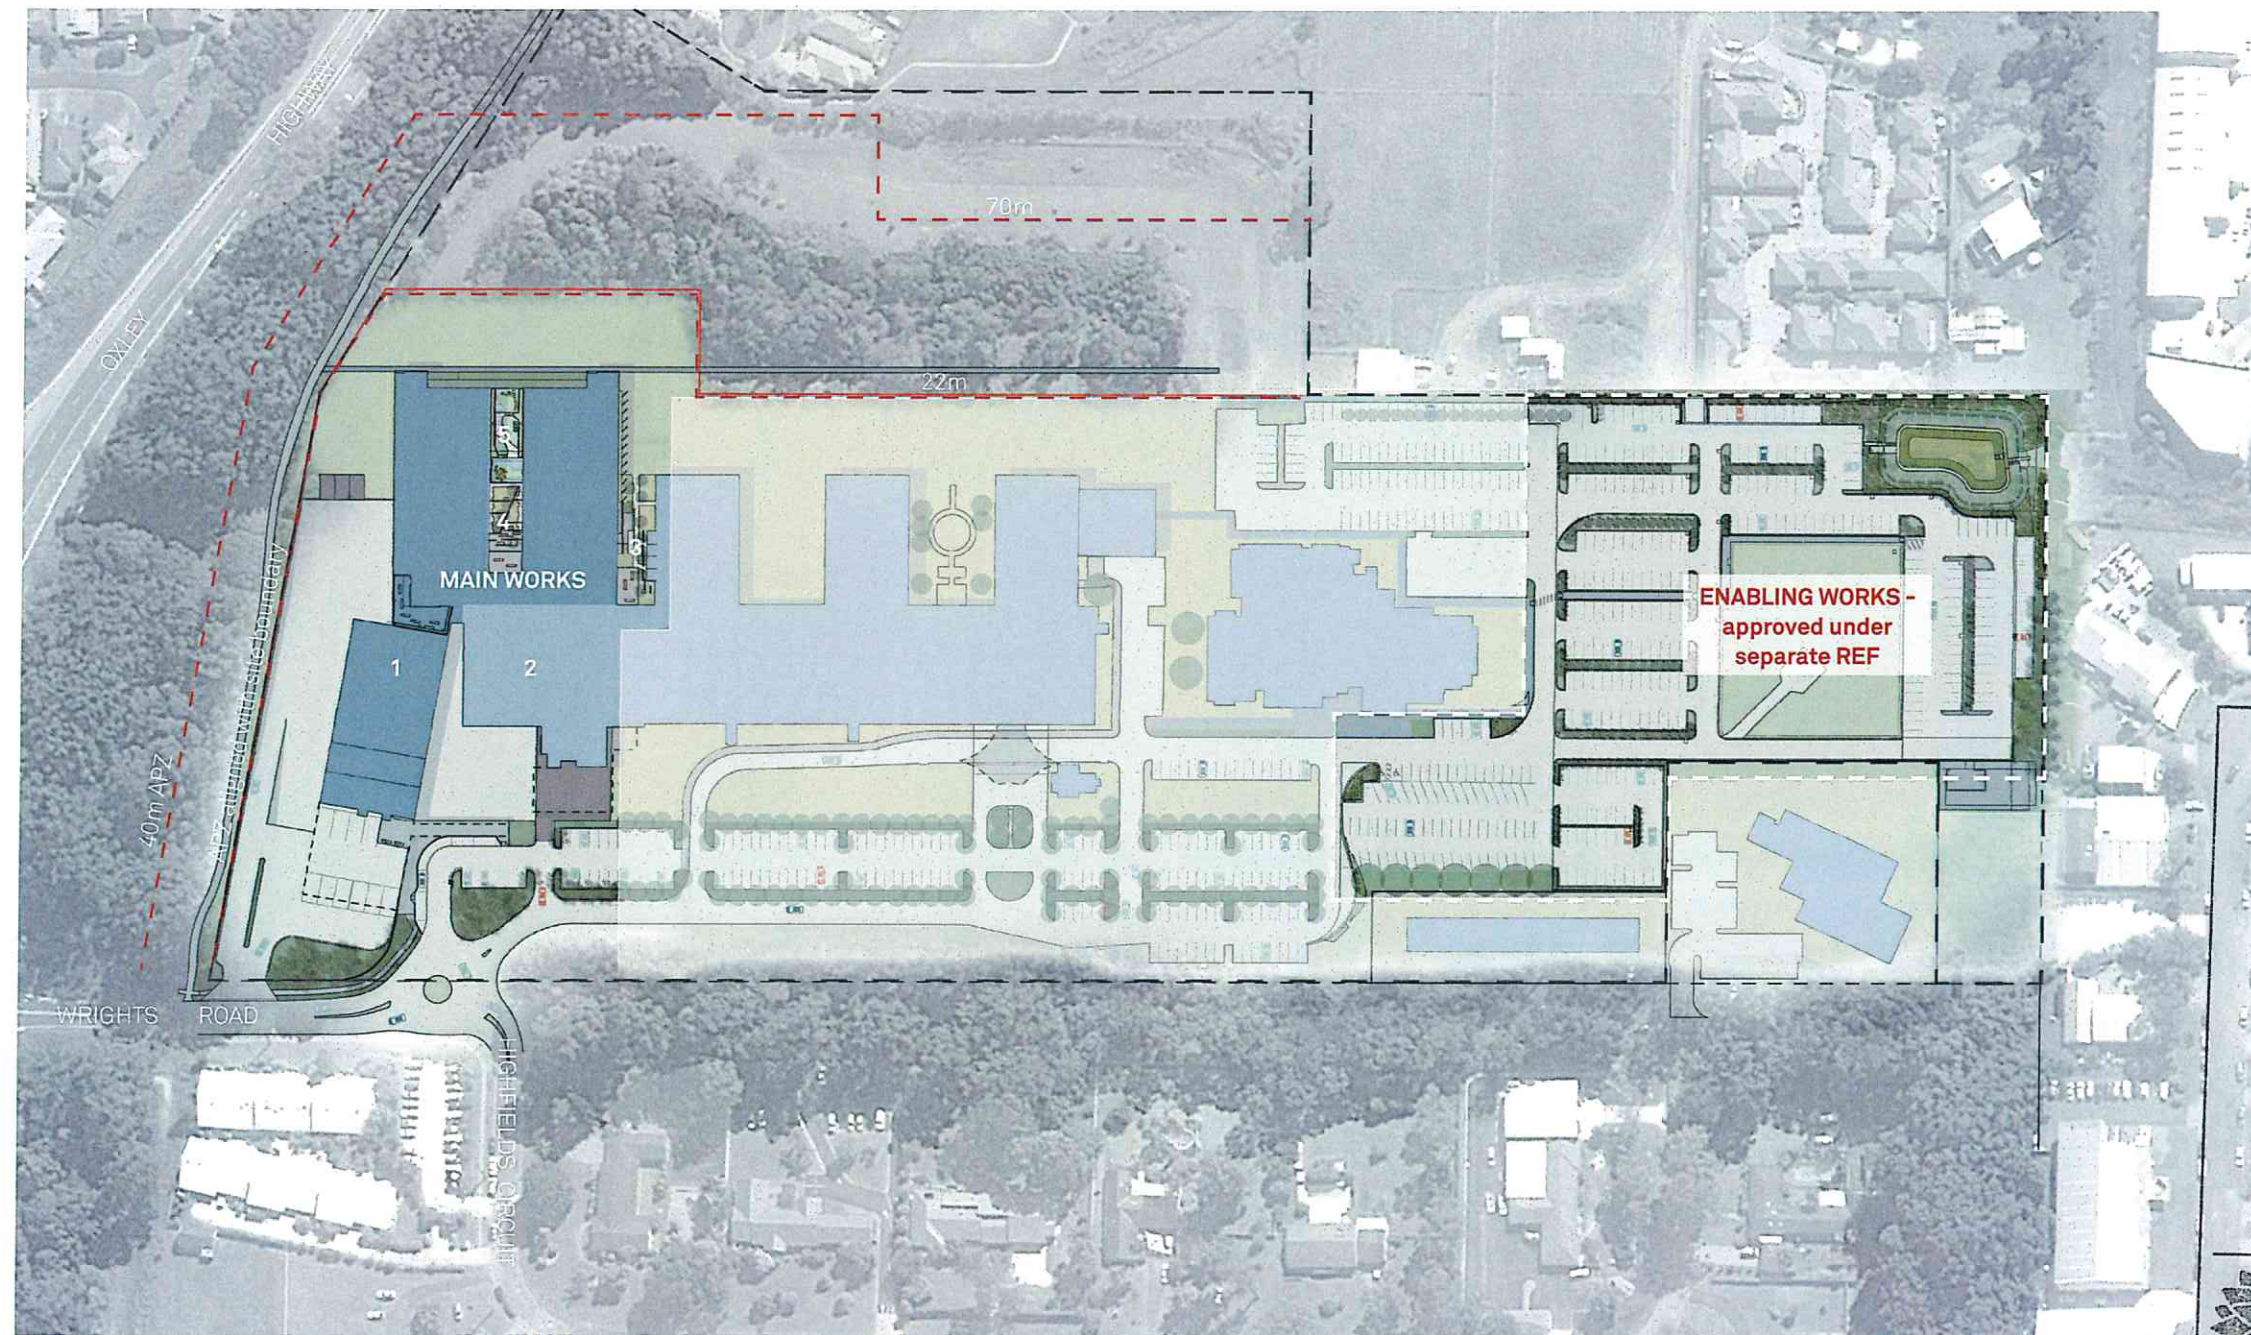

LEGEND

- Proposed tree
- Existing tree retained
- Proposed planting
- Proposed turf
- Site boundary
- APZ line
- 1 Proposed building
- 2 Existing building

- 3 Proposed atrium spill out space
- 4 Proposed internal courtyard
- 5 Proposed paediatric terrace



NSW GOVERNMENT
Planning

Issued under the Environmental Planning and Assessment Act 1979

Approved Application No. MP 11-0012

granted on t.e. 26 JULY 2012

Signed. *[Signature]*

Sheet No. 16 of 19

REFERENCE MAP

NORTH



NOTES

- DO NOT SCALE DRAWINGS. WRITTEN DIMENSIONS GOVERN.
- ALL DIMENSIONS ARE IN MILLIMETRES UNLESS NOTED OTHERWISE.
- ALL DIMENSIONS SHALL BE VERIFIED ON SITE BEFORE PROCEEDING WITH THE WORK. HASSELL SHALL BE NOTIFIED IN WRITING OF ANY DISCREPANCIES.
- THIS DRAWING MUST BE READ IN CONJUNCTION WITH ALL RELEVANT CONTRACTS, SPECIFICATIONS AND DRAWINGS.

© COPYRIGHT OF THIS DRAWING IS VESTED IN HASSELL LTD.
2010 HASSELL LTD.

THIS DRAWING IS AN UNCONTROLLED COPY, UNLESS NOTED OTHERWISE.

REV	DESCRIPTION	DATE
05	FOR REVISED PART 3A SUBMITTAL	14-06-12
04	FOR REVISED PART 3A SUBMITTAL	01-06-12
03	DRAFT	30-06-12
02	FOR PART 3A APPROVAL	27-01-12
01	SCHEMATIC DESIGN - DRAFT	15-12-11

CONSULTANT

aurecon

PROJECT MANAGEMENT
AURECON CONSULTANTS PTY LTD
LEVEL 2, 116 MILITARY ROAD
NEUTRAL BAY, NSW 2089

enstruct

STRUCTURAL & CIVIL SERVICES
ENSTRUCT CONSULTANTS PTY LTD
LEVEL 4, 2 GLEN ST
MILSONS POINT NSW 2061



HYDRAULIC & FIRE SERVICES
ACOR CONSULTANTS PTY LTD
LEVEL 1, 34 FALCON STREET
CROWS NEST NSW 2065

CLIENT



Health
Infrastructure



MECHANICAL SERVICES
UNION LAM
LEVEL 7, 657 PACIFIC HIGHWAY
SILVERDALE NSW 2065



ELECTRICAL SERVICES
WOOD & GREVE ENGINEERS
LEVEL 2, 454-456 PACIFIC HIGHWAY
SILVERDALE NSW 2065



TRAFFIC CONSULTANTS
48 CHANDOS ST
SILVERDALE NSW 2065

HEALTH INFRASTRUCTURE
NSW HEALTH

PRINCIPAL DESIGN CONSULTANT

HASSELL LTD ACN 007 711 435
68 CUMBERLAND STREET SYDNEY NSW 2000
AUSTRALIA
SYDNEY@HASSELLSTUDIO.COM
T 61 2 9273 2300 F 61 2 9273 2345

HASSELL



PROJECT

PORT MACQUARIE BASE HOSPITAL
EXTENSION
Wrights Rd, Port Macquarie NSW 2444, Australia

DRAWING TITLE

LANDSCAPE SITE PLAN

STATUS				JOB NO.	
FOR APPROVAL				003145	
SCALE AT A1	DRAWN	CO-ORDINATED	CHECKED	APPROVED	
1:1000@A1	JG	HH	AL	DE	
1:2000@A3					
DISC.	DWG NO.	LEVEL	REGION	STAGE	ISSUE
LA	1000	L0	SP	SD	05

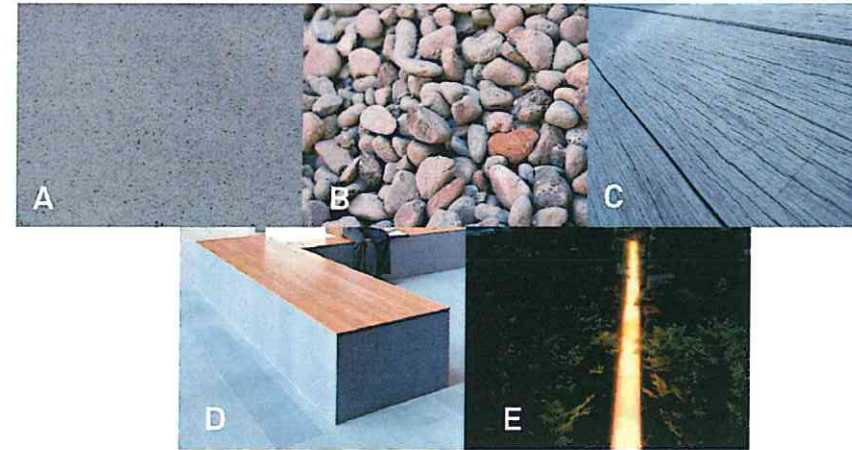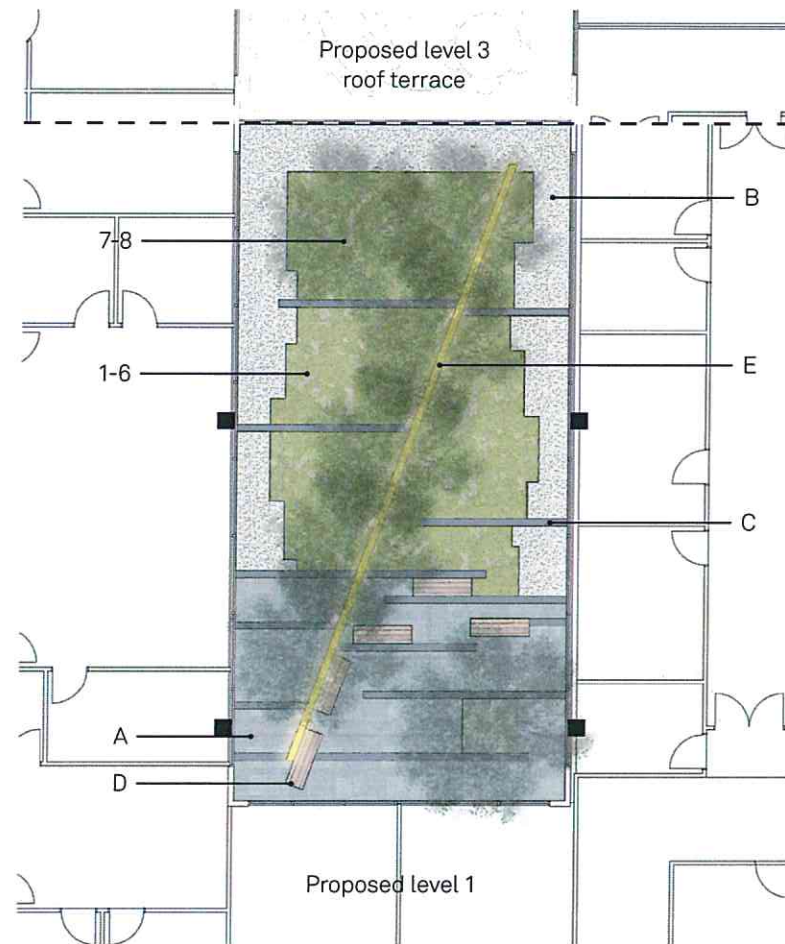

PROPOSED MATERIALS PALETTE

- A Bluestone paver
- B River gravel
- C Timber
- D Bench
- E Strip lighting



Issued under the Environmental Planning and Assessment Act 1979

Approved Application No. **MP 11-0012**
 granted on the **26 JULY 2012**
 Signed **[Signature]**
 Sheet No. **17** of **19**



PROPOSED PLANTING PALETTE



UNDERSTORY PLANTING

- 1 Cycad revoluta
- 2 Asplenium australasicum
- 3 Raphis excelsa
- 4 Liriope muscari
- 5 Philodendron 'Xanadu'
- 6 Viola hederacea

TREE PLANTING

- 7 Magnolia cambelii (deciduous)
- 8 Magnolia x soulangiana (deciduous)

REFERENCE MAP NORTH NOTES 1. DO NOT SCALE DRAWINGS. WRITTEN DIMENSIONS GOVERN. 2. ALL DIMENSIONS ARE IN MILLIMETRES UNLESS NOTED OTHERWISE. 3. ALL DIMENSIONS SHALL BE VERIFIED ON SITE BEFORE PROCEEDING WITH THE WORK. HASSELL SHALL BE NOTIFIED IN WRITING OF ANY DISCREPANCIES. 4. THIS DRAWING MUST BE READ IN CONJUNCTION WITH ALL RELEVANT CONTRACTS, SPECIFICATIONS AND DRAWINGS. © COPYRIGHT OF THIS DRAWING IS VESTED IN HASSELL LTD. 2010 HASSELL LTD. THIS DRAWING IS AN UNCONTROLLED COPY. UNLESS NOTED OTHERWISE.	02 FOR PART 3A APPROVAL 01 SCHEMATIC DESIGN - DRAFT REV DESCRIPTION DATE	27-01-12 15-12-11	CONSULTANT aurecon enstruct ACOR PROJECT MANAGEMENT AURECON CONSULTANTS PTY LTD LEVEL 2, 116 MILITARY ROAD NEUTRAL BAY, NSW 2090 STRUCTURAL & CIVIL SERVICES ENSTRUCT CONSULTANTS PTY LTD LEVEL 4, 2 OLIVER ST MILSONS POINT NSW 2061 HYDRAULIC & FIRE SERVICES ACOR CONSULTANTS PTY LTD LEVEL 1, 24 FALCON STREET CROWNS NEST NSW 2065	MECHANICAL SERVICES UNION LMI LEVEL 7, 657 PACIFIC HIGHWAY SILVERDALE NSW 2065 ELECTRICAL SERVICES WOOD & GREVE ENGINEERS LEVEL 3, 454-456 PACIFIC HIGHWAY SILVERDALE NSW 2065 TRAFFIC CONSULTANTS 48 CHANDOS ST SILVERDALE NSW 2065 CLIENT NSW Health Infrastructure HEALTH INFRASTRUCTURE NSW HEALTH	PRINCIPAL DESIGN CONSULTANT HASSELL LTD ACN 007 711 435 88 CUMBERLAND STREET SYDNEY NSW 2000 AUSTRALIA SYDNEY@HASSELLSTUDIO.COM T 61 2 9273 2300 F 61 2 9273 2345 HASSELL PROJECT PORT MACQUARIE BASE HOSPITAL EXTENSION Wrights Rd, Port Macquarie NSW 2444, Australia	DRAWING TITLE INTERNAL COURTYARD (LEVEL 1) STATUS FOR APPROVAL JOB NO. 003145 SCALE AT A1 1:100@A1 1:200@A3 DRAWN JG CO-ORDINATED HH CHECKED AL APPROVED DE DISC DWG NO. LA 1004 LEVEL L0 REGION SP STAGE SD ISSUE 02
--	---	---------------------------------	---	--	--	---

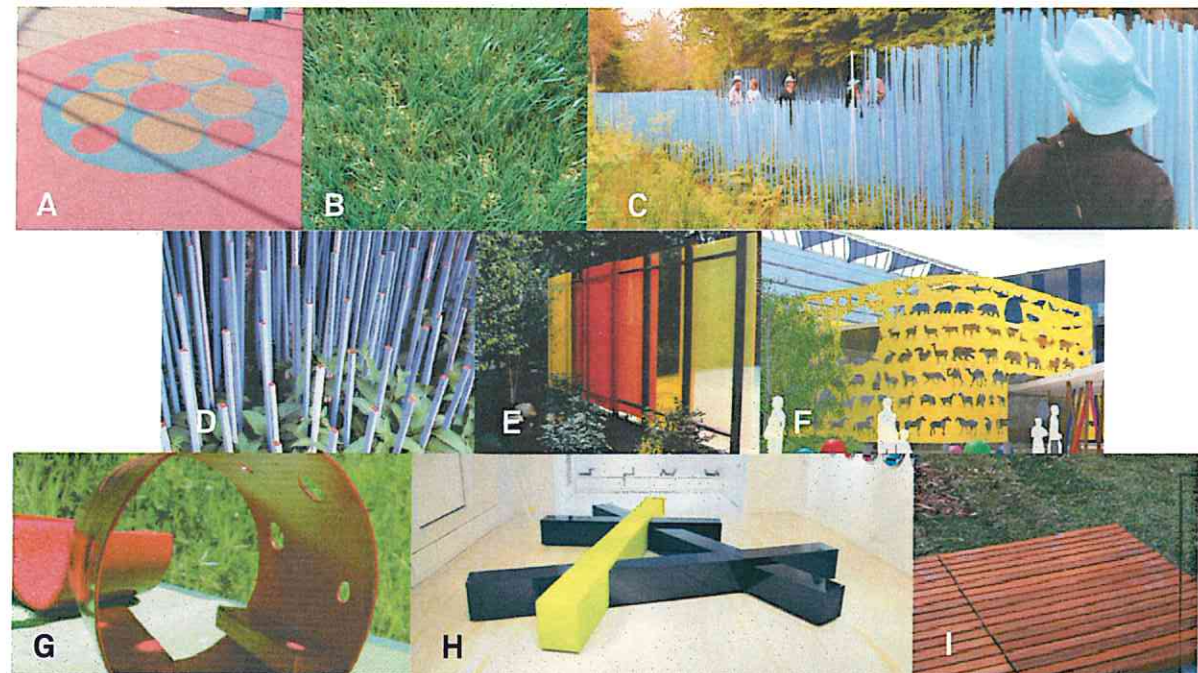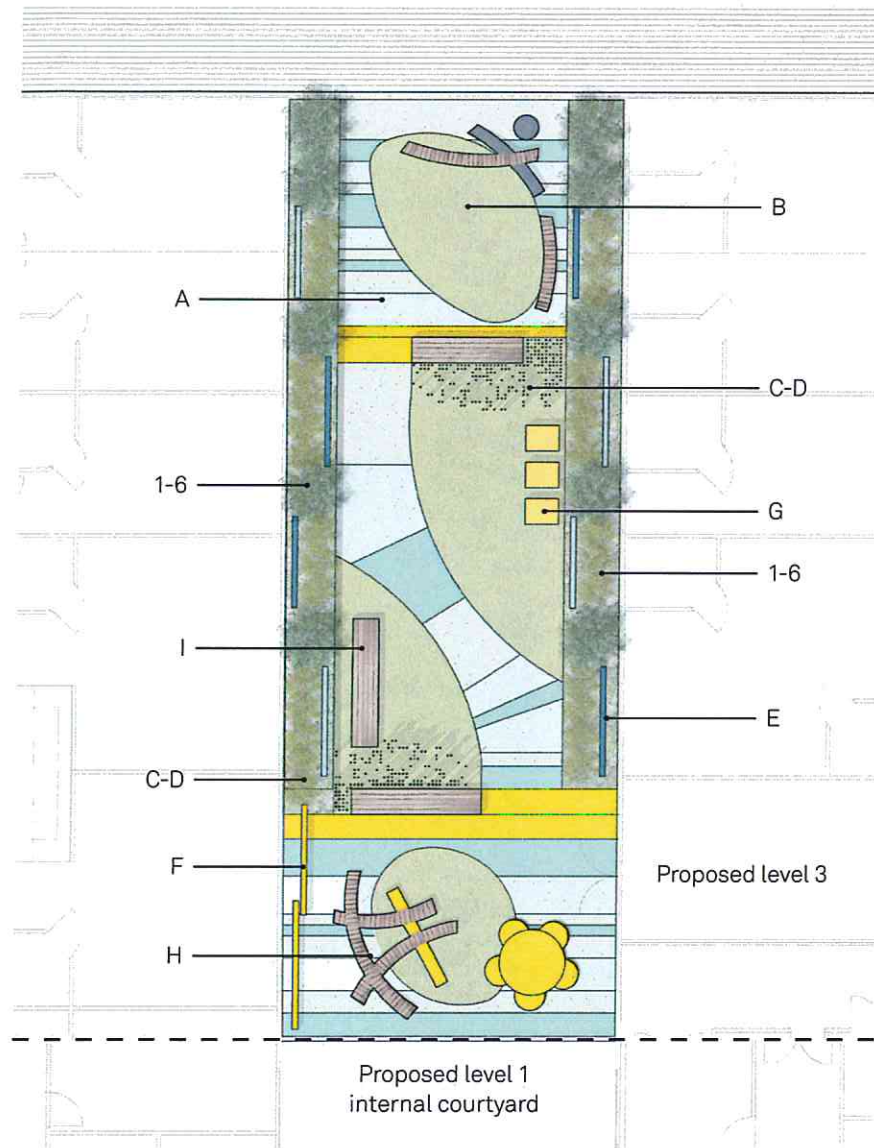


PROPOSED MATERIALS PALETTE

- A Rubber softfall
- B Synthetic grass
- C Screen type A
- D Screen type A
- E Screen type B
- F Magnetic board
- G Seating type A
- H Seating type B
- I Seating type C



PROPOSED PLANTING PALETTE

- 1 Scaevola alopecuroides
- 2 Viola hederifolia
- 3 Liriope muscari
- 4 Stachys byzantina
- 5 Convolvulus mauritanicus
- 6 Pittosporum tenuifolium 'Silver Sheen' (hedge)

 

Issued under the Environmental Planning and Assessment Act 1979

Approved Application No. MP 110012

granted on 26 JULY 2012

Signed: [Signature]

Sheet No. 18 of 19

REFERENCE MAP

NORTH

NOTES

1. DO NOT SCALE DRAWINGS. WRITTEN DIMENSIONS GOVERN.
2. ALL DIMENSIONS ARE IN MILLIMETRES UNLESS NOTED OTHERWISE.
3. ALL DIMENSIONS SHALL BE VERIFIED ON SITE BEFORE PROCEEDING WITH THE WORK. HASSELL SHALL BE NOTIFIED IN WRITING OF ANY DISCREPANCIES.
4. THIS DRAWING MUST BE READ IN CONJUNCTION WITH ALL RELEVANT CONTRACTS, SPECIFICATIONS AND DRAWINGS.

© COPYRIGHT OF THIS DRAWING IS VESTED IN HASSELL LTD. 2010 HASSELL LTD.

THIS DRAWING IS AN UNCONTROLLED COPY, UNLESS NOTED OTHERWISE.

02

FOR PART 3A APPROVAL

27-01-12

01

SCHEMATIC DESIGN - DRAFT

15-12-11

REV

DESCRIPTION

DATE

CONSULTANT

aurecon

enstruct

ACOR

PROJECT MANAGEMENT
AURECON CONSULTANTS PTY LTD
LEVEL 2, 116 MILITARY ROAD
NEUTRAL BAY, NSW 2089

STRUCTURAL & CIVIL SERVICES
ENSTRUCT CONSULTANTS PTY LTD
LEVEL 4, 2 GLEN ST
MILSONS POINT NSW 2061

HYDRAULIC & FIRE SERVICES
ACOR CONSULTANTS PTY LTD
LEVEL 1, 24 FALCON STREET
CROWNS NEST NSW 2065

NSW GOVERNMENT

Health Infrastructure

MECHANICAL SERVICES
UNION LAI
LEVEL 7, 657 PACIFIC HIGHWAY
ST LEONARDS NSW 2065

ELECTRICAL SERVICES
WOOD & O'BRIEN ENGINEERS
LEVEL 3, 454-456 PACIFIC HIGHWAY
ST LEONARDS NSW 2065

TRAFFIC CONSULTANTS
48 CHANDOS ST
ST LEONARDS NSW 2065

TTW

HEALTH INFRASTRUCTURE

NSW HEALTH

NSW HEALTH

NSW HEALTH

PRINCIPAL DESIGN CONSULTANT

HASSELL LTD ACN 007 711 435
88 CUMBERLAND STREET SYDNEY NSW 2000
AUSTRALIA
SYDNEY@HASSELLSTUDIO.COM
T 61 2 9273 2300 F 61 2 9273 2345

HASSELL

PROJECT

**PORT MACQUARIE BASE HOSPITAL
EXTENSION**
Wrights Rd, Port Macquarie NSW 2444, Australia

DRAWING TITLE

ROOF TERRACE (LEVEL 3)

STATUS
FOR APPROVAL

JOB NO.
003145

SCALE AT A1
1:100@A1
1:200@A3



DISC. DWG NO. LEVEL REGION STAGE ISSUE
LA 1005 L0 SP SD 02

DRAWN
JG

CO-ORDINATED
HH


CHECKED
AL

APPROVED
DE

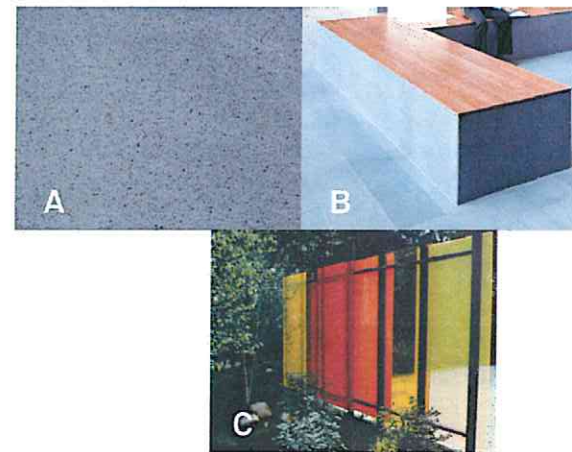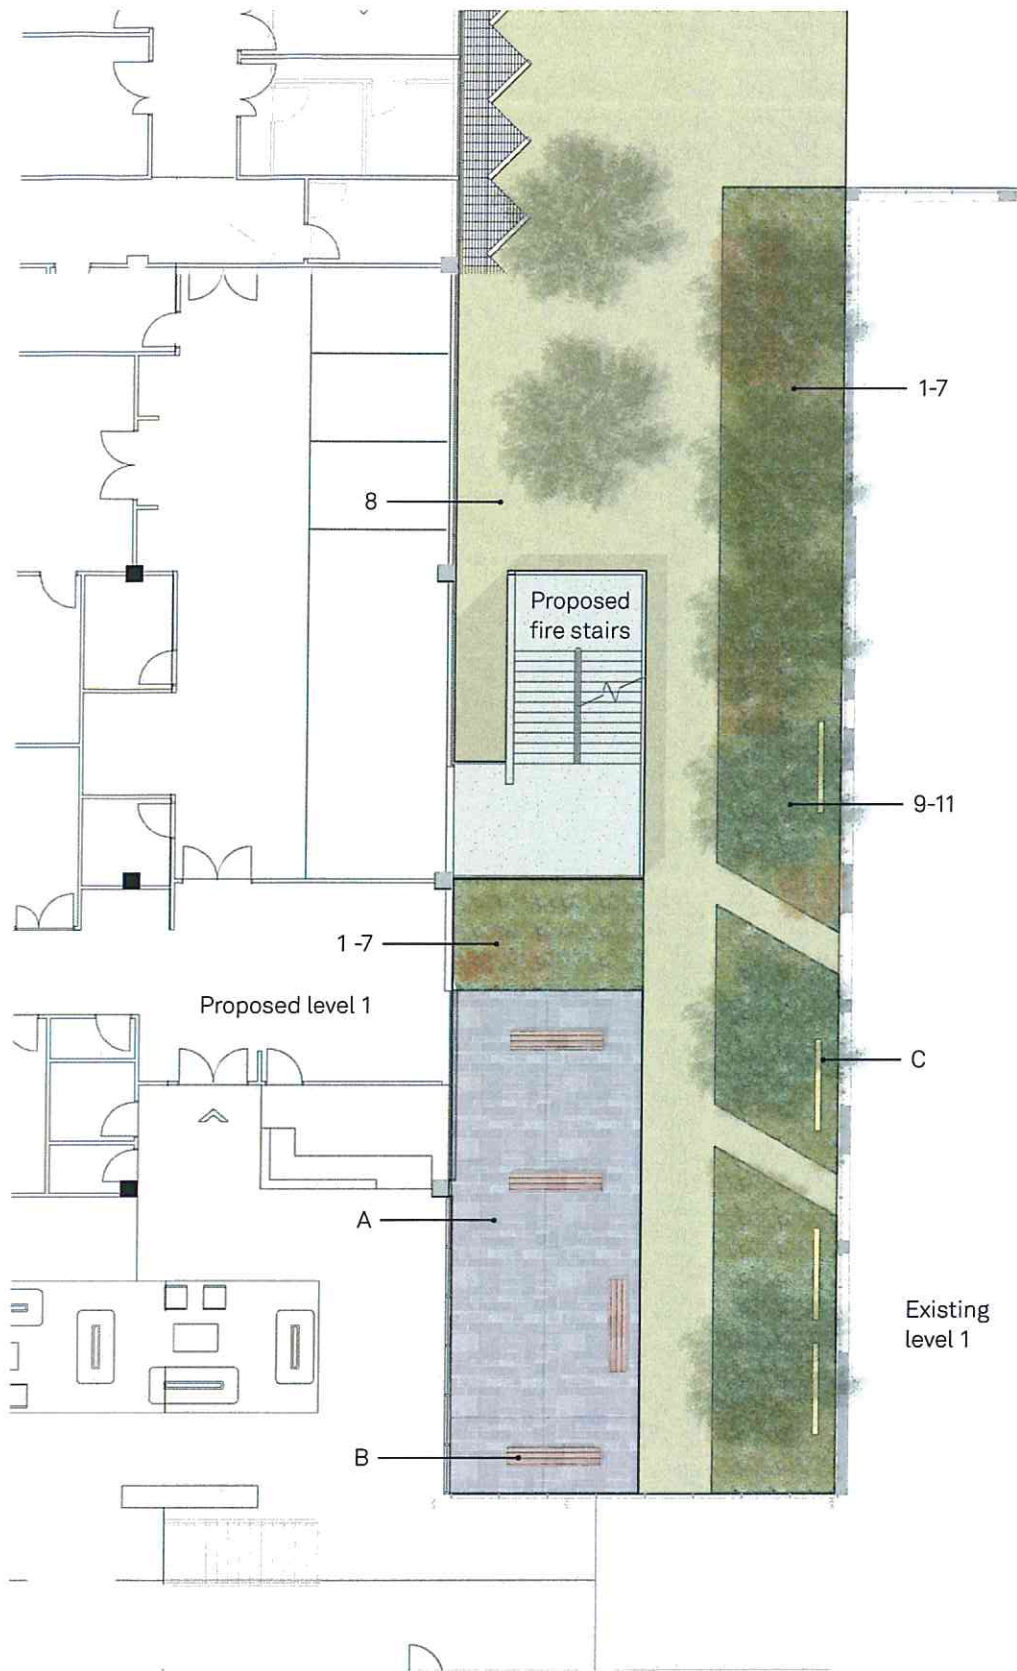

PROPOSED MATERIALS PALETTE

- A Bluestone paver
- B Bench
- C Screen

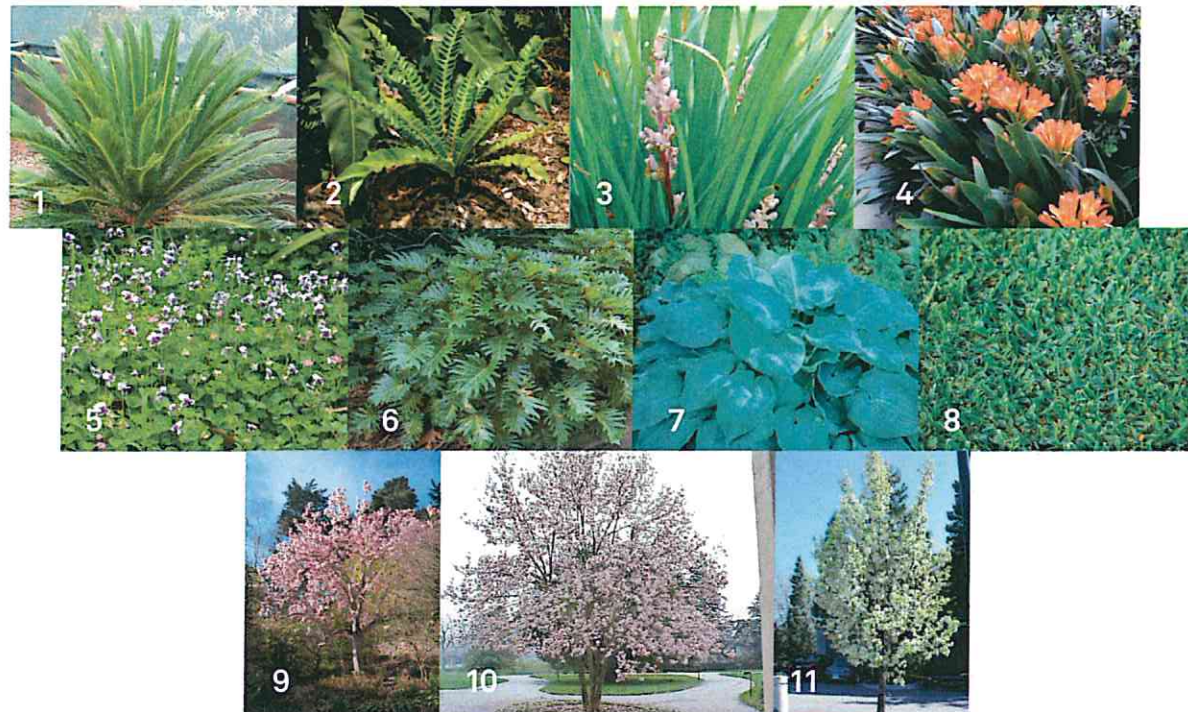

PROPOSED PLANTING PALETTE

UNDERSTORY PLANTING

- 1 Cycad revoluta
- 2 Asplenium australasicum
- 3 Liriope muscari
- 4 Clivia miniata
- 5 Viola hederacea
- 6 Philodendron 'Xanadu'
- 7 Hosta 'Blue Angel'
- 8 Turf

TREE PLANTING

- 9 Magnolia cambelii (deciduous)
- 10 Magnolia x soulangiana (deciduous)
- 11 Pyrus calleryana 'Chanticleer' (deciduous)



NSW GOVERNMENT
Planning
Issued under the Environmental Planning and Assessment Act 1979

Approved Application No. **MP 11-0012**

granted on the **26 JULY 2012**

Signed **[Signature]**

Sheet No. **19** of **19**

REFERENCE MAP

NORTH

NOTES

1. DO NOT SCALE DRAWINGS. WRITTEN DIMENSIONS GOVERN.
2. ALL DIMENSIONS ARE IN MILLIMETRES UNLESS NOTED OTHERWISE.
3. ALL DIMENSIONS SHALL BE VERIFIED ON SITE BEFORE PROCEEDING WITH THE WORK. HASSELL SHALL BE NOTIFIED IN WRITING OF ANY DISCREPANCIES.
4. THIS DRAWING MUST BE READ IN CONJUNCTION WITH ALL RELEVANT CONTRACTS, SPECIFICATIONS AND DRAWINGS.

© COPYRIGHT OF THIS DRAWING IS VESTED IN HASSELL LTD.
2010 HASSELL LTD.

THIS DRAWING IS AN UNCONTROLLED COPY. UNLESS NOTED OTHERWISE.

02

FOR PART 3A APPROVAL

27-01-12

01

SCHEMATIC DESIGN - DRAFT

15-12-11

REV

DESCRIPTION

DATE

CONSULTANT

aurecon
enstruct

PROJECT MANAGEMENT
AURECON CONSULTANTS PTY LTD
LEVEL 2, 115 MILITARY ROAD
NEUTRAL BAY, NSW 2089

STRUCTURAL & CIVIL SERVICES
ENSTRUCT CONSULTANTS PTY LTD
LEVEL 4, 2 OLIVER ST
MILSONS POINT NSW 2061

HYDRAULIC & FIRE SERVICES
ACOR CONSULTANTS PTY LTD
LEVEL 1, 24 FALCON STREET
GROVE MIST NSW 2065

CLIENT
NSW GOVERNMENT

Health Infrastructure

HEALTH INFRASTRUCTURE
NSW HEALTH



MECHANICAL SERVICES
UNION LM
LEVEL 7, 657 PACIFIC HIGHWAY
ST LEONARDS NSW 2065



ELECTRICAL SERVICES
WOOD & GRIEVE ENGINEERS
LEVEL 3, 454-456 PACIFIC HIGHWAY
ST LEONARDS NSW 2065



TRAFFIC CONSULTANTS
48 CHANDOS ST
ST LEONARDS NSW 2065

PRINCIPAL DESIGN CONSULTANT

HASSELL LTD ACN 007 711 435
88 CUMBERLAND STREET SYDNEY NSW 2000
AUSTRALIA
SYDNEY@HASSELLSTUDIO.COM
T 61 2 9273 2300 F 61 2 9273 2345

HASSELL

PROJECT

PORT MACQUARIE BASE HOSPITAL
EXTENSION

Wrights Rd, Port Macquarie NSW 2444, Australia

DRAWING TITLE

ATRIUM SPILL OUT SPACE (LEVEL 1)

STATUS

FOR APPROVAL

JOB NO.

003145

SCALE AT A1

1:100@A1

1:200@A3

DRAWN

JG

CO-ORDINATED

HH

CHECKED

AL

APPROVED

DE

DISC

DWG NO.

LA 1003

LEVEL

L0

REGION

SP

STAGE

SD

ISSUE

02