



W:\CA\04\A4-3503_Plan\SSDA_Plan\SSDA_Plan.dwg 14/10/2015

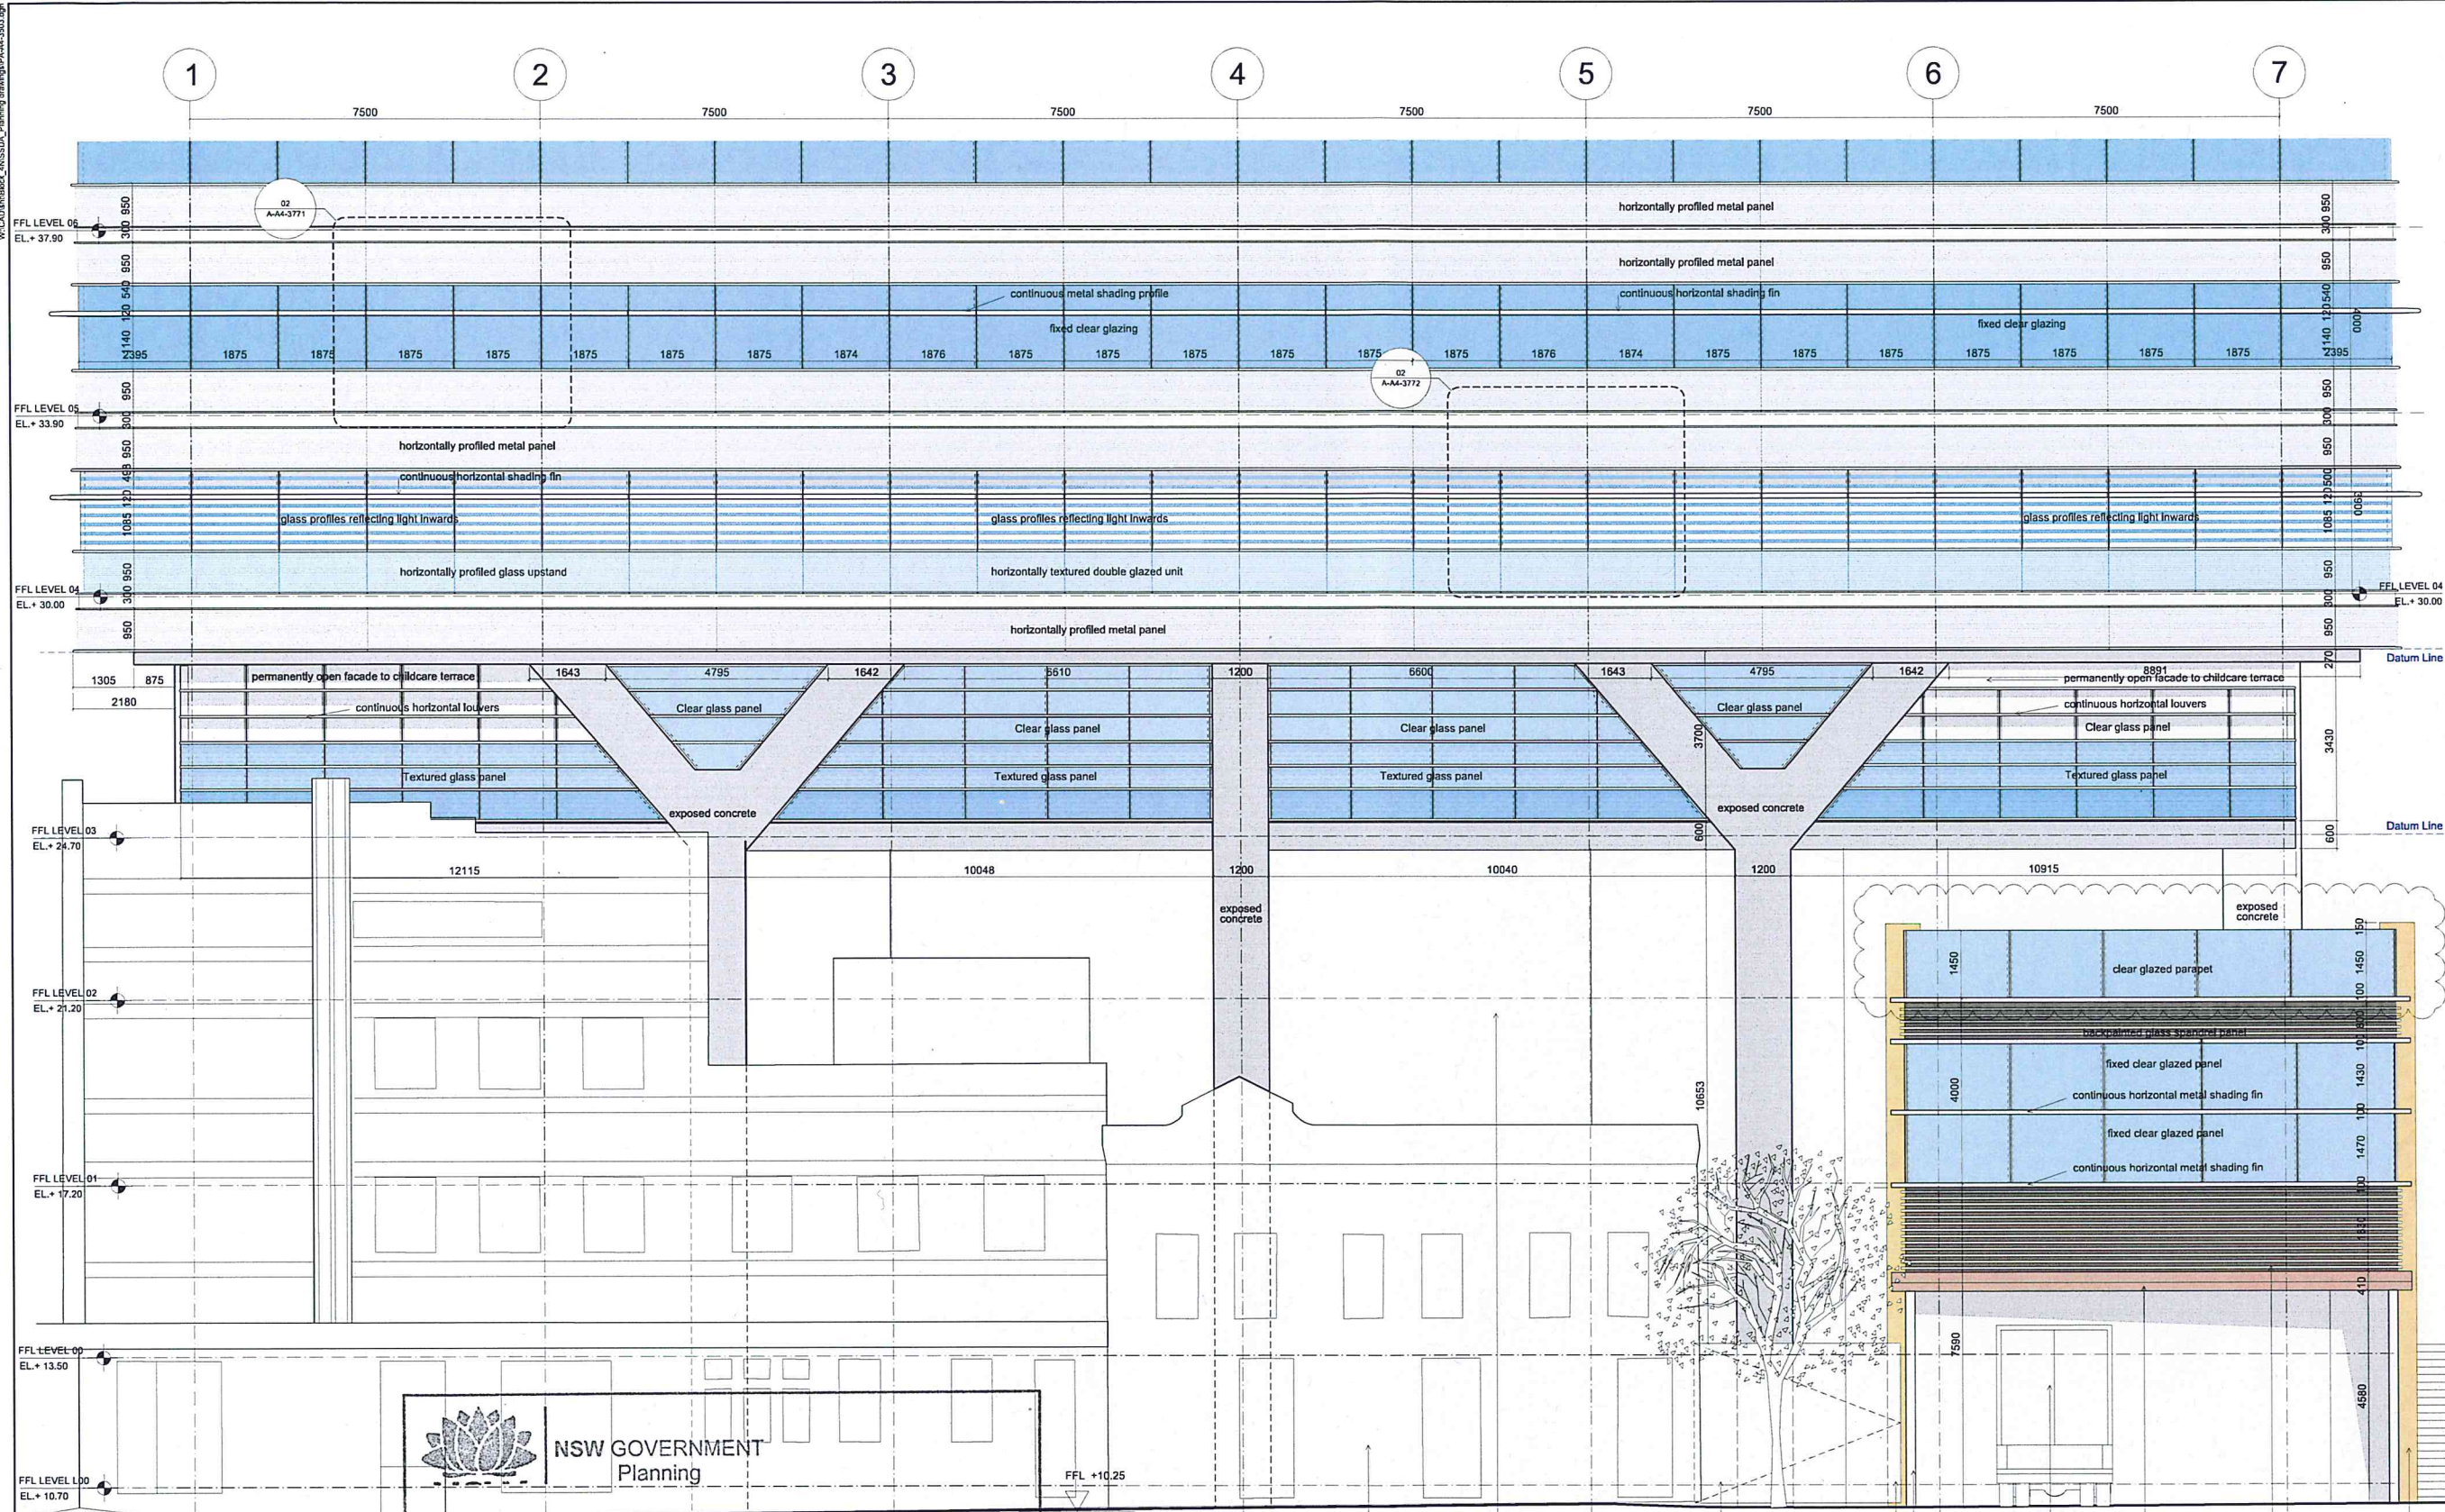

General Notes
1. Do not scale drawings. Dimensions govern.
2. All dimensions are in millimetres unless noted otherwise.
3. All dimensions shall be verified on site before proceeding with the work.
4. Foster + Partners shall be notified in writing of any discrepancies.
5. Any areas indicated on this sheet are approximate and indicative only.

Rev.	Date	Reason For Issue	By
02	25/06/15	SSD APPLICATION GFA revision	RP
01	17/05/15	SSD APPLICATION revision	RP
00	15/10/14	SSD APPLICATION	RP

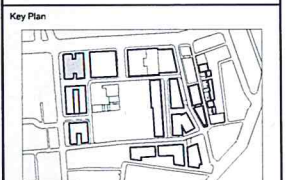

FRASERS PROPERTY
Project Frasers Broadway
20 - 102 Broadway Sydney NSW 2000
Client Frasers Broadway
L11, 48 Kent Street Sydney NSW 2000
T: 02 8223 8800 F: 02 8823 8891


Foster + Partners
Riverside, 22 Hester Road
London SW11 4AN
T +44 (0)20 7728 0155
F +44 (0)20 7728 1127

Local Collaborating Architect
PTW Architects
Level 17, 9 Cadzow St
Sydney NSW 2000 Australia
T +61 (0)2 9222 9777
F +61 (0)2 9221 4139
www.ptw.com.au


Block 4N
Detailed West Elevation (04)
Abercrombie

Project No.	Scale @ AD	Date	Drawn By
2094	1:50	15/10/14	LB
Number	Revision		
PA - A4 - 3503	02		


© Foster + Partners 2008 26-JUN-2015 18:26

  **NSW GOVERNMENT Planning**
Issued under the Environmental Planning and Assessment Act 1979
Approved Application No. SSD 6672
granted on the 20/09/2015
Signed [Signature]
Sheet No. 51 of 104

01 West Elevation - Abercrombie

 

Please note: all elevations to be perceived as diagrams, for proposed colours and materiality of this facade please refer to visualisations PA-A4-3990-3992

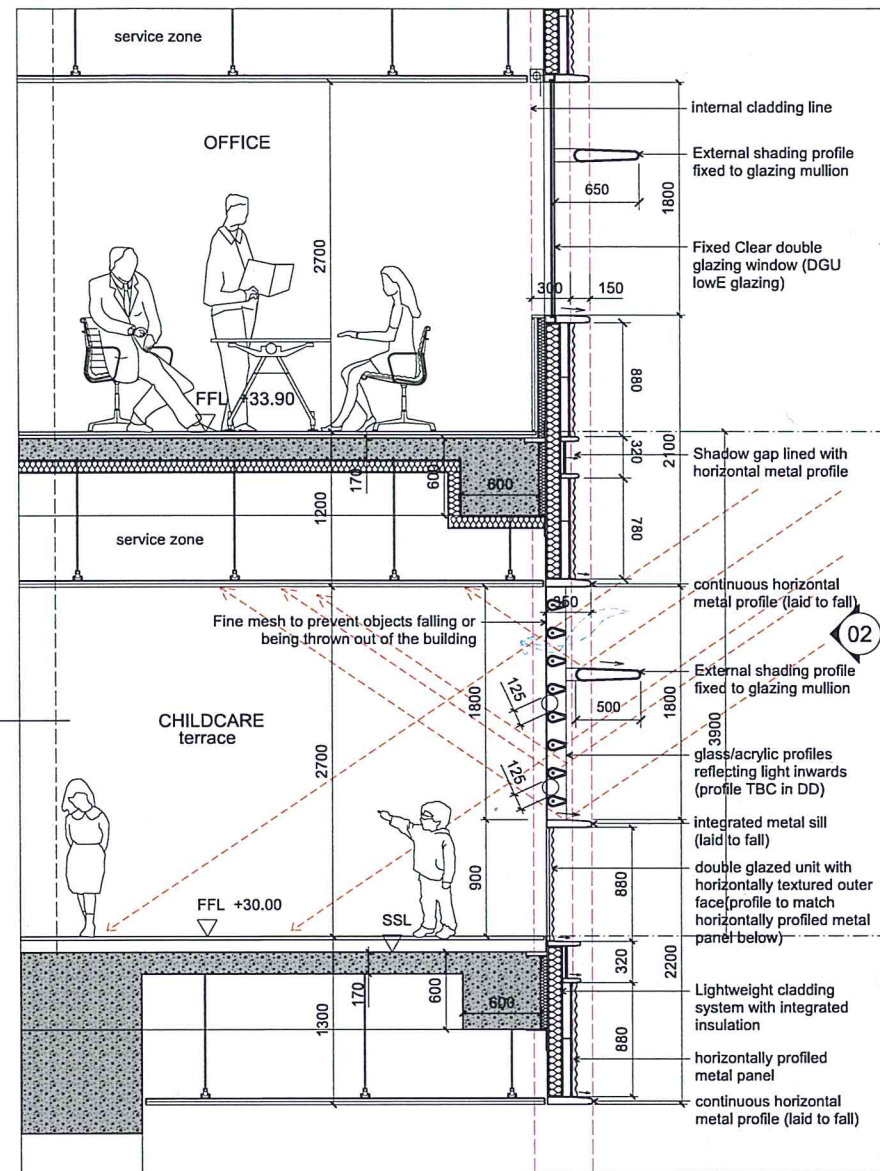

01 Cladding Type O2 - Typical Childcare Balcony Facade - Section
1:20

NSW GOVERNMENT
Planning

Issued under the Environmental Planning and Assessment Act 1979


Approved Application No. SSD 6673

granted on the 20/08/2015


Signed.....

Sheet No. 53 of 104

Please note; all elevations to be preceived as diagrams,
for proposed colours and materiality of this facade please
refer to visualisations PA-A4-3990-3992

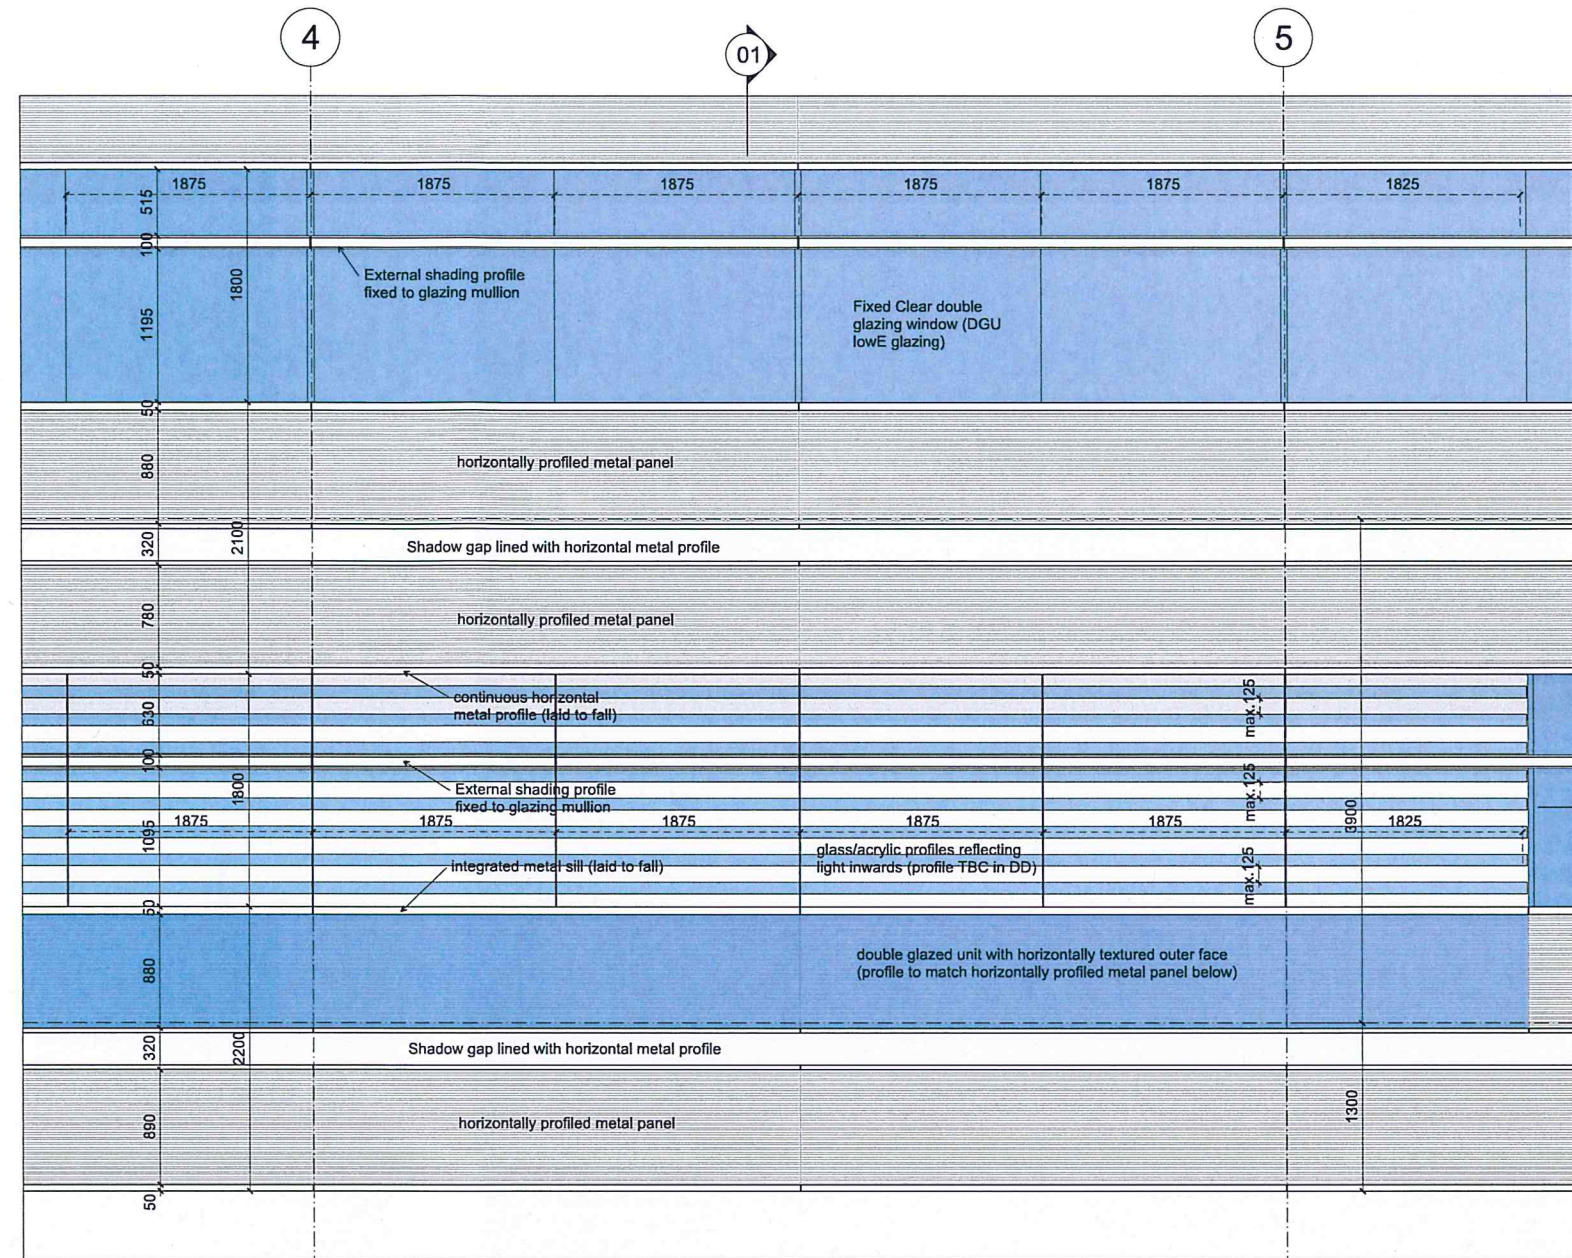

02 Cladding Type 02 - Typical Childcare Balcony Facade - Elevation
1:20

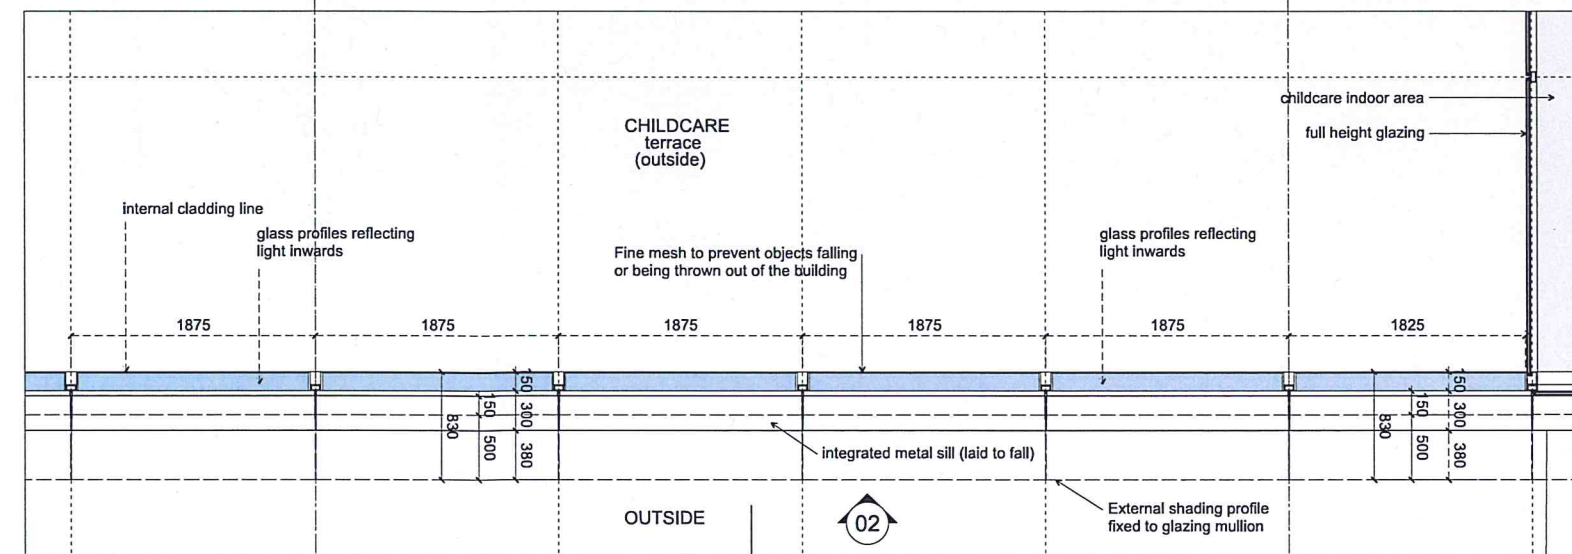


03 Cladding Type O2 - Typical Childcare Balcony Facade - Plan

General Notes

1. Do not scale drawings. Dimensions govern.
2. All dimensions are in millimetres unless noted otherwise.
3. All dimensions shall be verified on site before proceeding with the work.
4. Foster + Partners shall be notified in writing of any discrepancies.
5. Any areas indicated on this sheet are approximate and indicative only.

00	15/10/14	SSD APPLICATION	RP
Rev.	Date	Reason For Issue	Chk

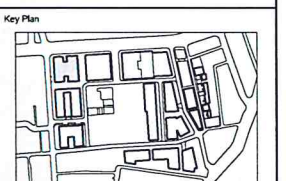

FRASERS PROPERTY

Project Frasers Broadway
26 - 102 Broadway Sydney NSW 2000

Client Frasers Broadway
L11, 488 Kent Street Sydney NSW 2000
T: 02 8823 8800 F: 02 8823 8801

Architect

Foster + Partners

Riverside, 22 Hester Road
London SW11 4AN
T +44 (0)20 7738 0455
F +44 (0)20 7738 1107


Local Collaborating Architect

PTW Architects


Level 17, 9 Castlereagh St
Sydney NSW 2000 Australia
T +61 (0)2 92325877
F +61 (0)2 9221 4139
www.ptw.com.au

Block 4N
External Wall System
Typ. Childcare Balcony Facade
Cladding Type O2


Project No.	Scale @ A0	Date	Drawn By
2094	1:20	15/09/14	LB
Number			Revision
PA-A4-3772			00

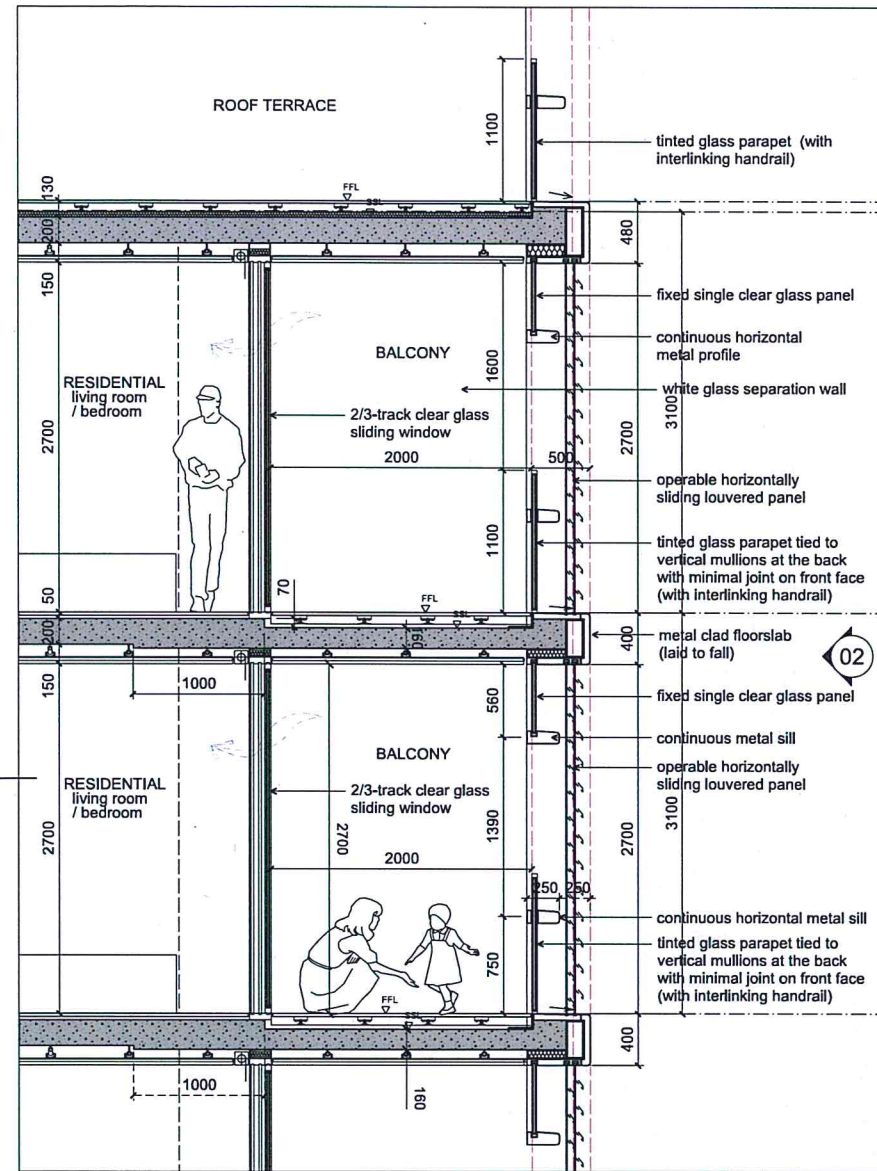

01 Cladding Type R2 - Typical Residential Balcony Facade - Section

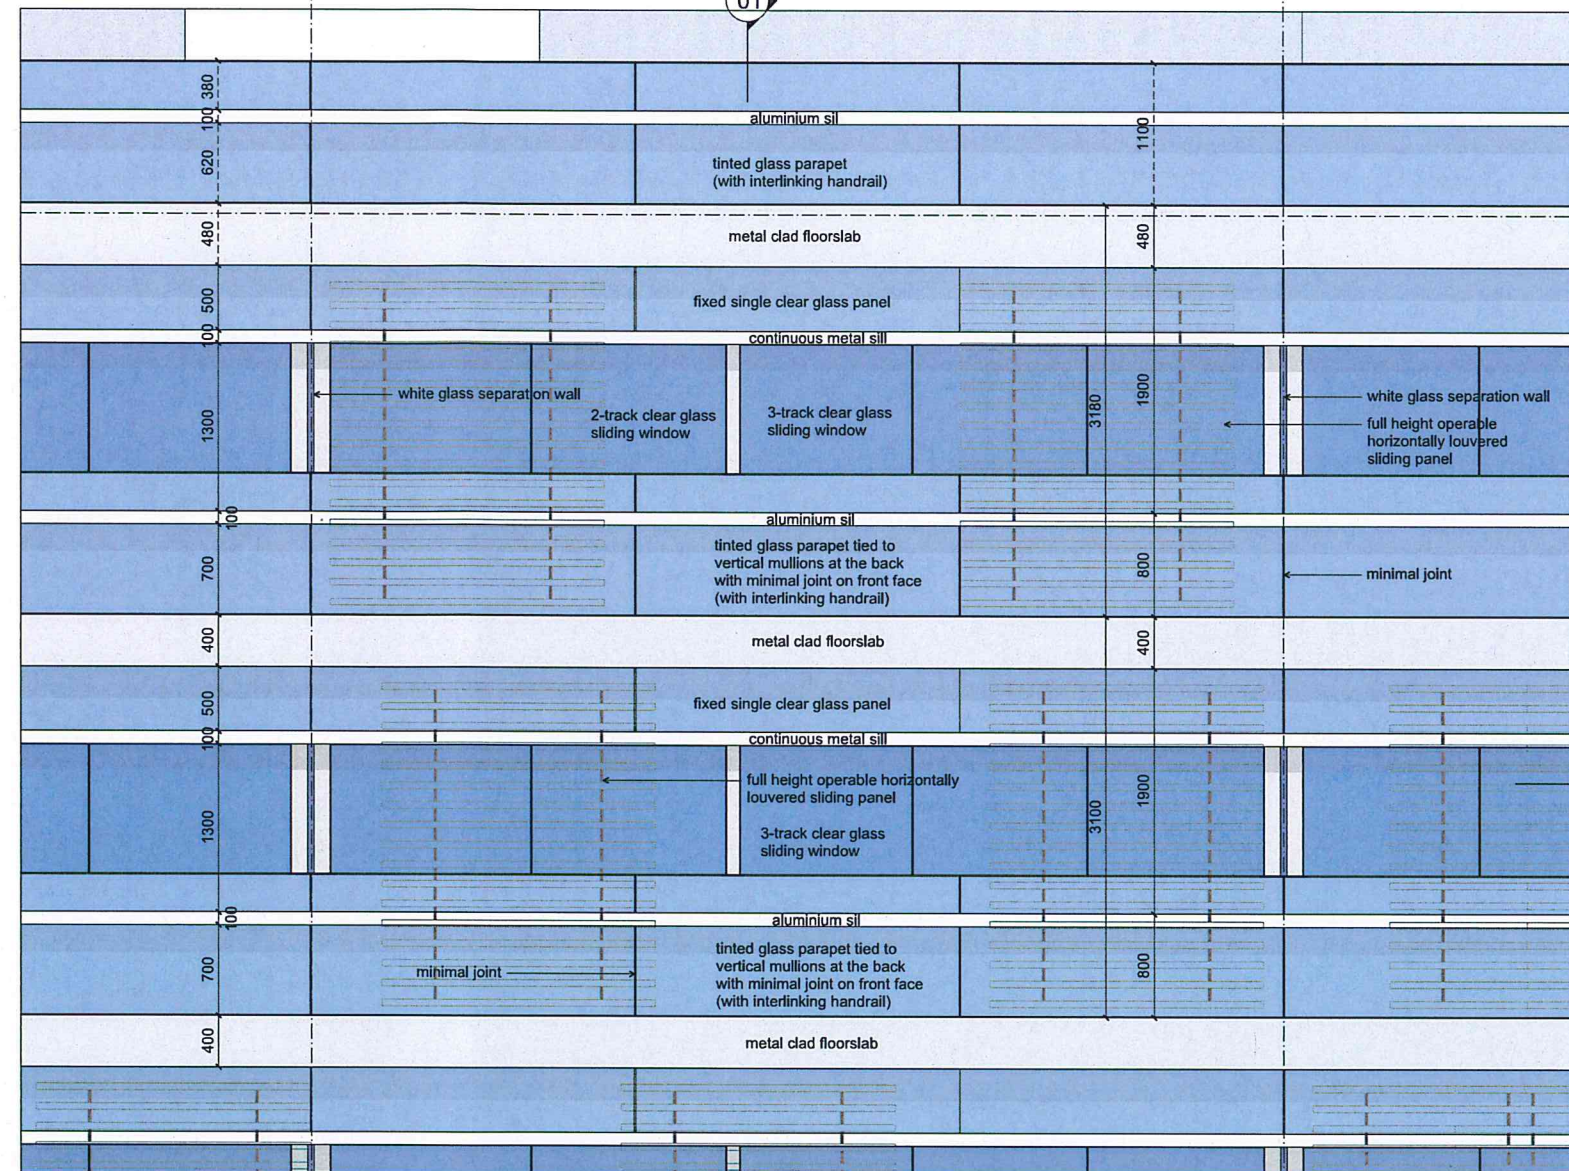


02 Cladding Type R2 - Typical Residential Balcony Facade - Elevation

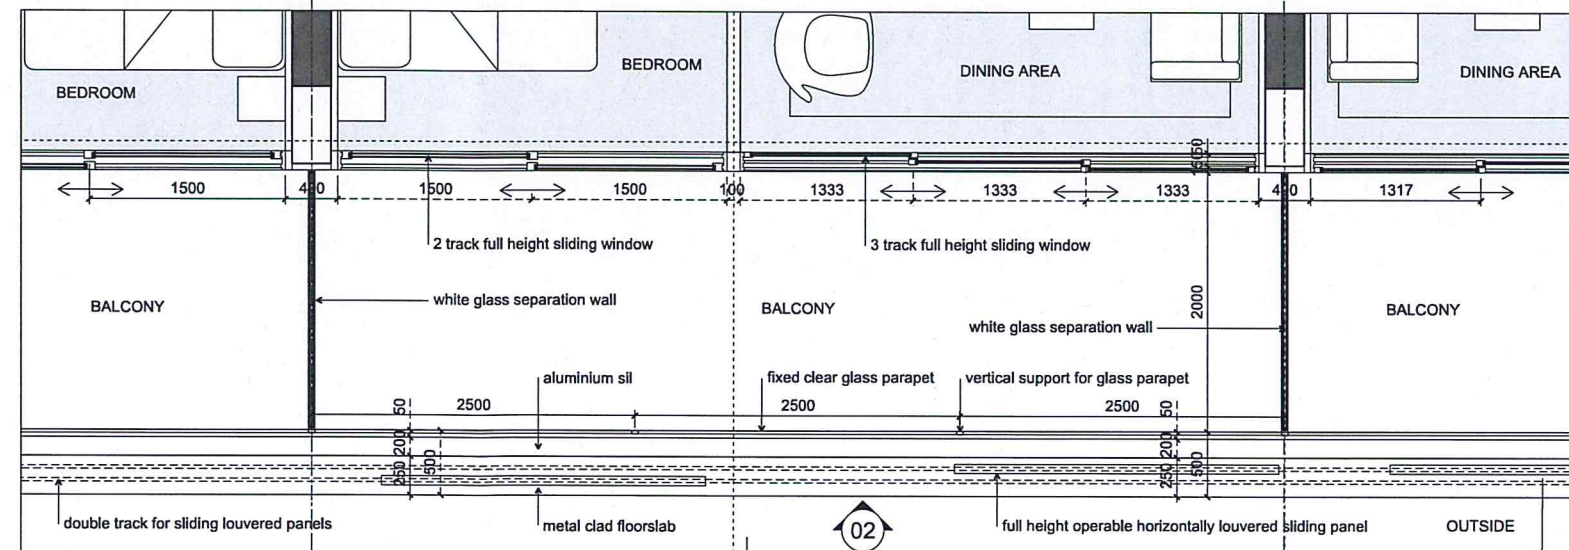

03 Cladding Type R2 - Typical Residential Balcony Facade - Plan

- General Notes
1. Do not scale drawings. Dimensions govern.
 2. All dimensions are in millimetres unless noted otherwise.
 3. All dimensions shall be verified on site before proceeding with the work.
 4. Foster + Partners shall be notified in writing of any discrepancies.
 5. Any areas indicated on this sheet are approximate and indicative only.

Rev.	Date	Reason For Issue	By
00	15/10/14	SSD APPLICATION	RP
01			CHK

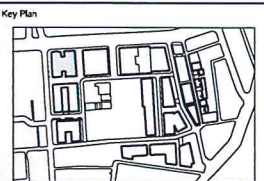

FRASERS PROPERTY

Project Frasers Broadway
25-102 Broadway Sydney NSW 2000

Client Frasers Broadway
111, 488 Kent Street Sydney NSW 2000
T: 02 8823 8800 F: 02 8823 8801

Architect
Foster + Partners
Riverside, 22 Hester Road
London SW11 4AN
T +44 (0)20 7728 0455
F +44 (0)20 7728 1107

Local Collaborating Architect
PTW Architects
Level 17, 5 Castlereagh St
Sydney NSW 2000 Australia
T +61 (0)2 9225 5777
F +61 (0)2 9221 4139
www.ptw.com.au

Block 4N
External Wall System
Typ. Residential Balcony Facade
Cladding Type R2

Project No.	Scale @ A0	Date	Drawn By
2094	1:20	15/09/14	LB
Number	Revision		
PA-A4-3776	00		



NSW GOVERNMENT
Planning

Issued under the Environmental Planning and Assessment Act 1979


Approved Application No. SSD 6673

granted on the 20/08/2015


Signed IC

Sheet No. 55 of 104


Please note; all elevations to be perceived as diagrams, for proposed colours and materiality of this facade please refer to visualisations PA-A4-3990-3992

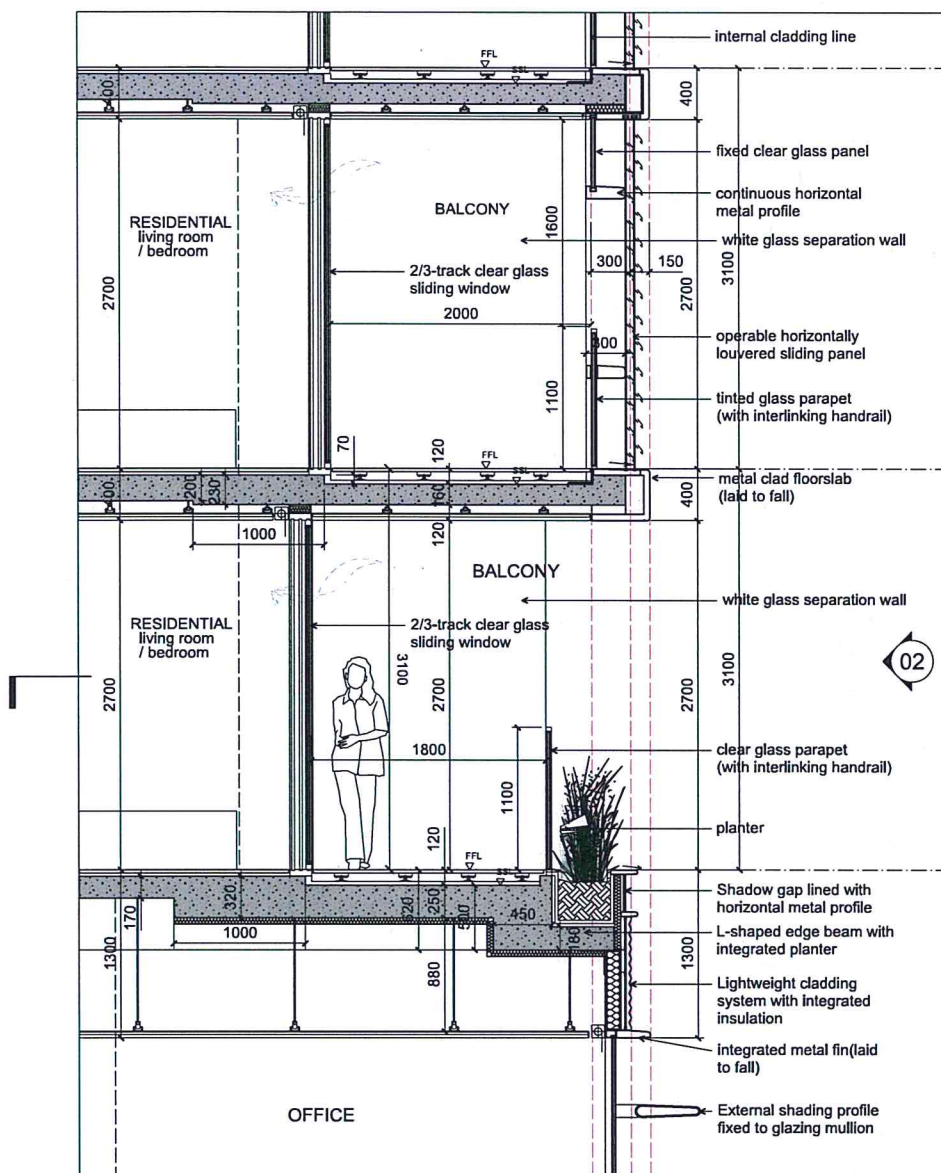

01 Cladding Type R3 - Typical Residential Neck Facade - Section
1:20

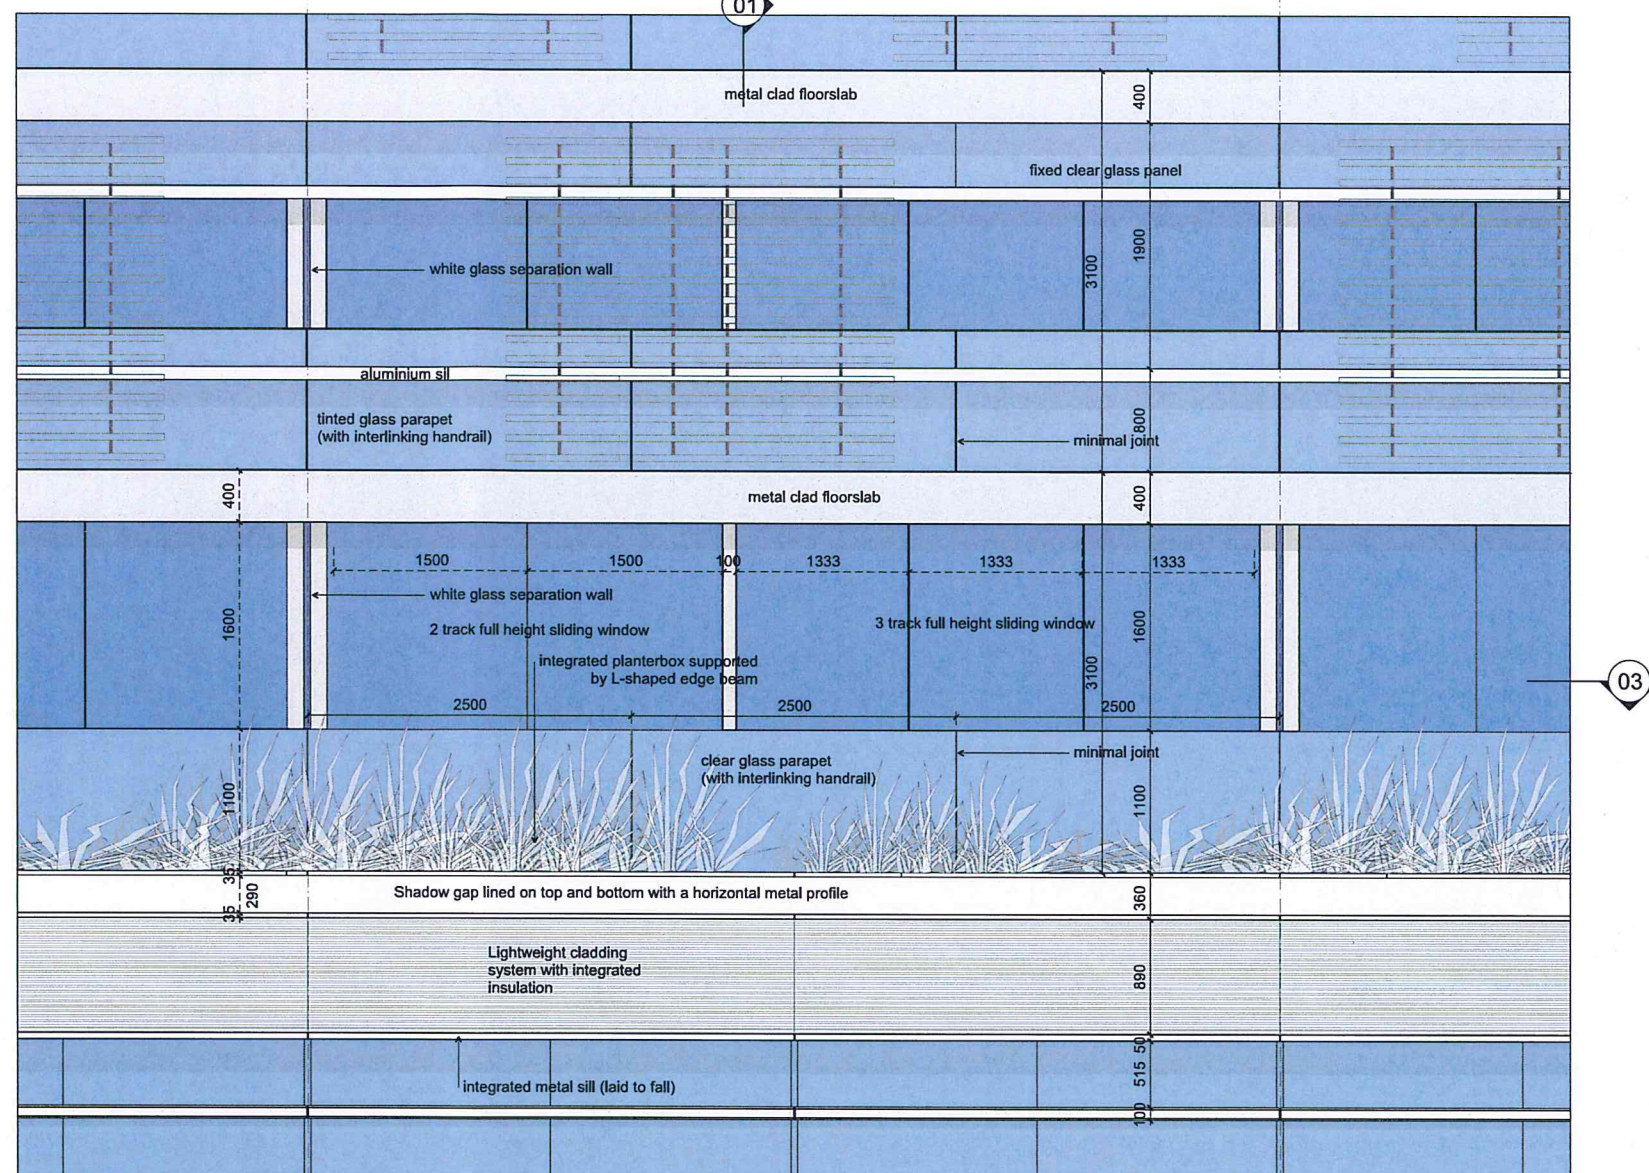

02 Cladding Type R3 - Typical Residential Neck Facade - Elevation
1:20

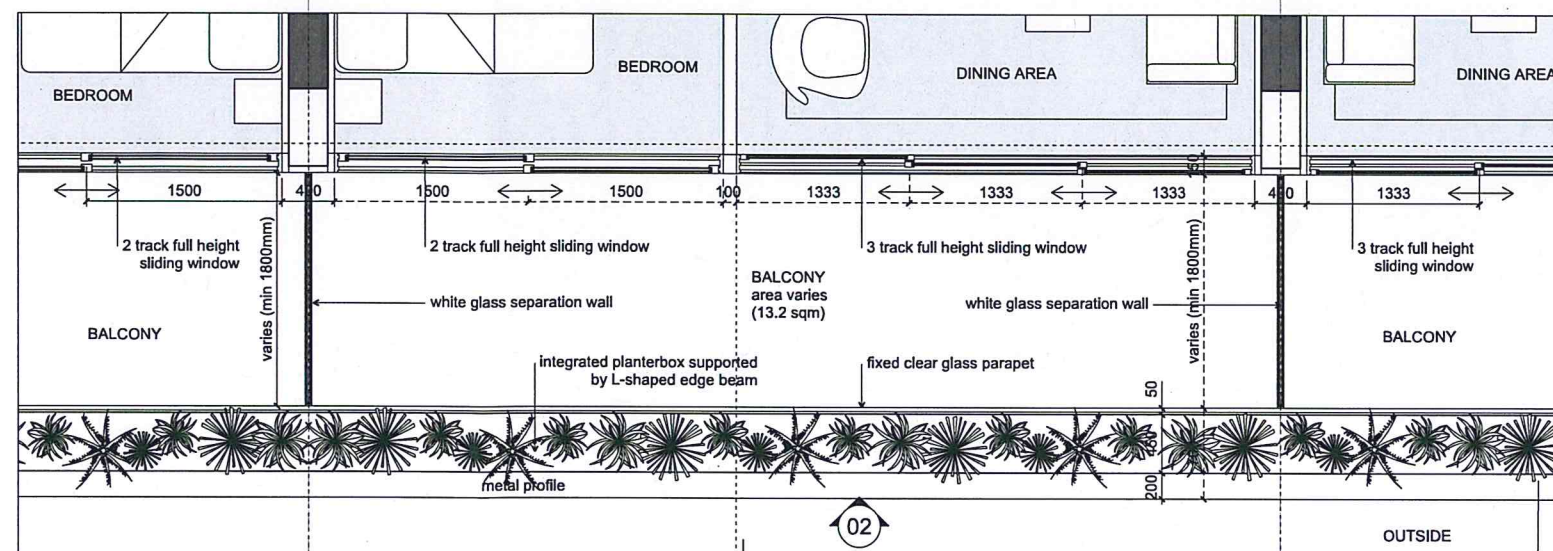

03 Cladding Type R3 - Typical Residential Neck Facade - Plan
1:20



NSW GOVERNMENT
Planning

Issued under the Environmental Planning and Assessment Act 1979

Approved Application No. SSD 6673

granted on the 20/08/2015


Signed ME

Sheet No. 56 of 104

Please note; all elevations to be perceived as diagrams,
for proposed colours and materiality of this facade please
refer to visualisations PA-A4-3990-3992

General Notes
1. Do not scale drawings. Dimensions govern.
2. All dimensions are in millimetres unless noted otherwise.
3. All dimensions shall be verified on site before proceeding
with the work.
4. Foster + Partners shall be notified in writing of any
discrepancies.
5. Any areas indicated on this sheet are approximate and
indicative only.

Rev.	Date	Reason For Issue	Chk
02	15/09/14	SSD APPLICATION	RP

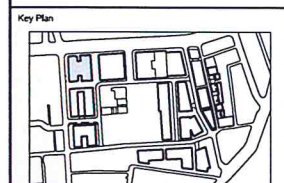

FRASERS PROPERTY

Project Frasers Broadway
20-102 Broadway Sydney NSW 2000
Client Frasers Broadway
L11, 488 Kent Street Sydney NSW 2000
T: 02 8523 8800 F: 02 8523 8801


Architect
Foster + Partners
Riverside, 22 Hester Road
London SW17 4AN
T +44 (0)20 7728 0455
F +44 (0)20 7738 1107

Local Collaborating Architect
PTW Architects
Level 17, 5 Castlereagh St
Sydney NSW 2000 Australia
T +61 (0)2 9232 5877
F +61 (0)2 9221 4139
www.ptw.com.au


Block 4N
External Wall System
Typical Residential Neck Facade
Cladding Type R3

Project No.	Scale @ A0	Date	Drawn By
2094	1:20	15/09/14	LB
Number		Revision	
PA-A4-3777		00	


© Foster + Partners 2008 15-OCT-2014 18:31

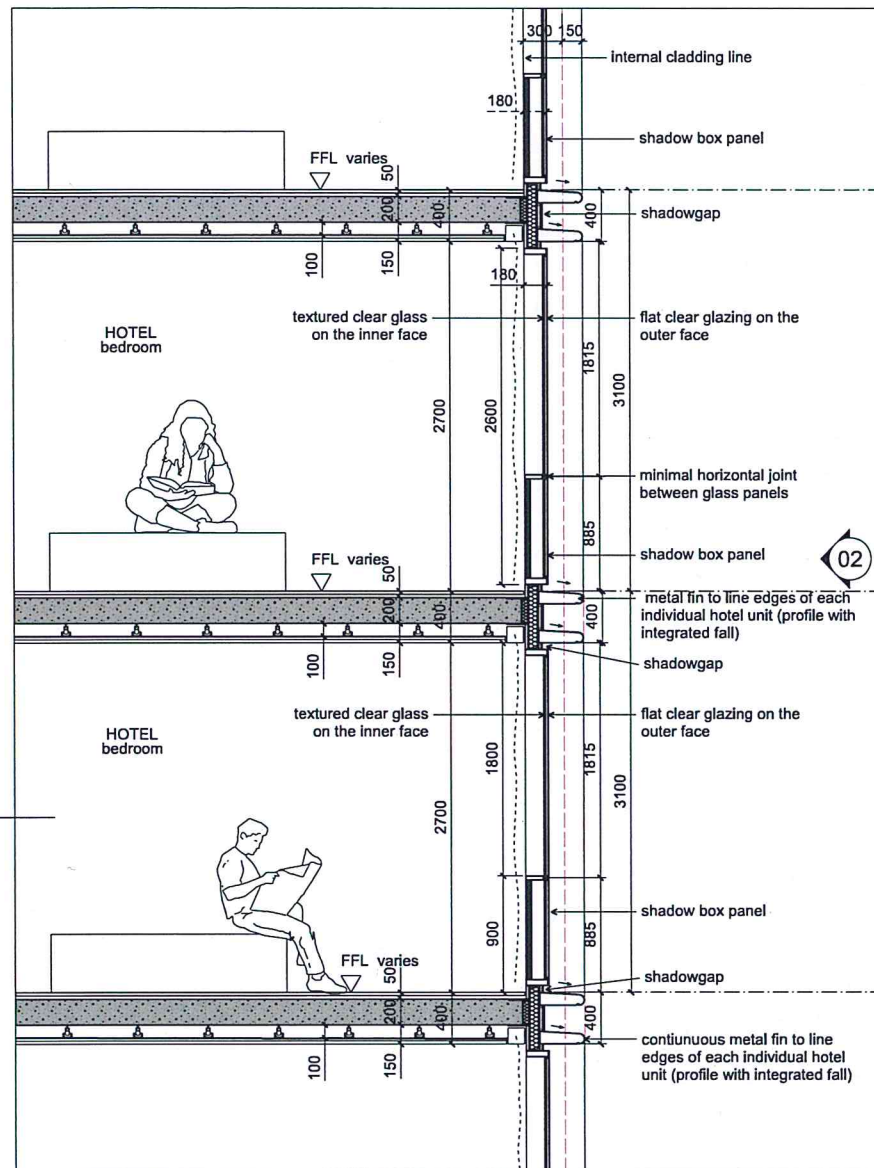

01 Cladding Type H1 - Typical Hotel Unit Facade - Section
1:20

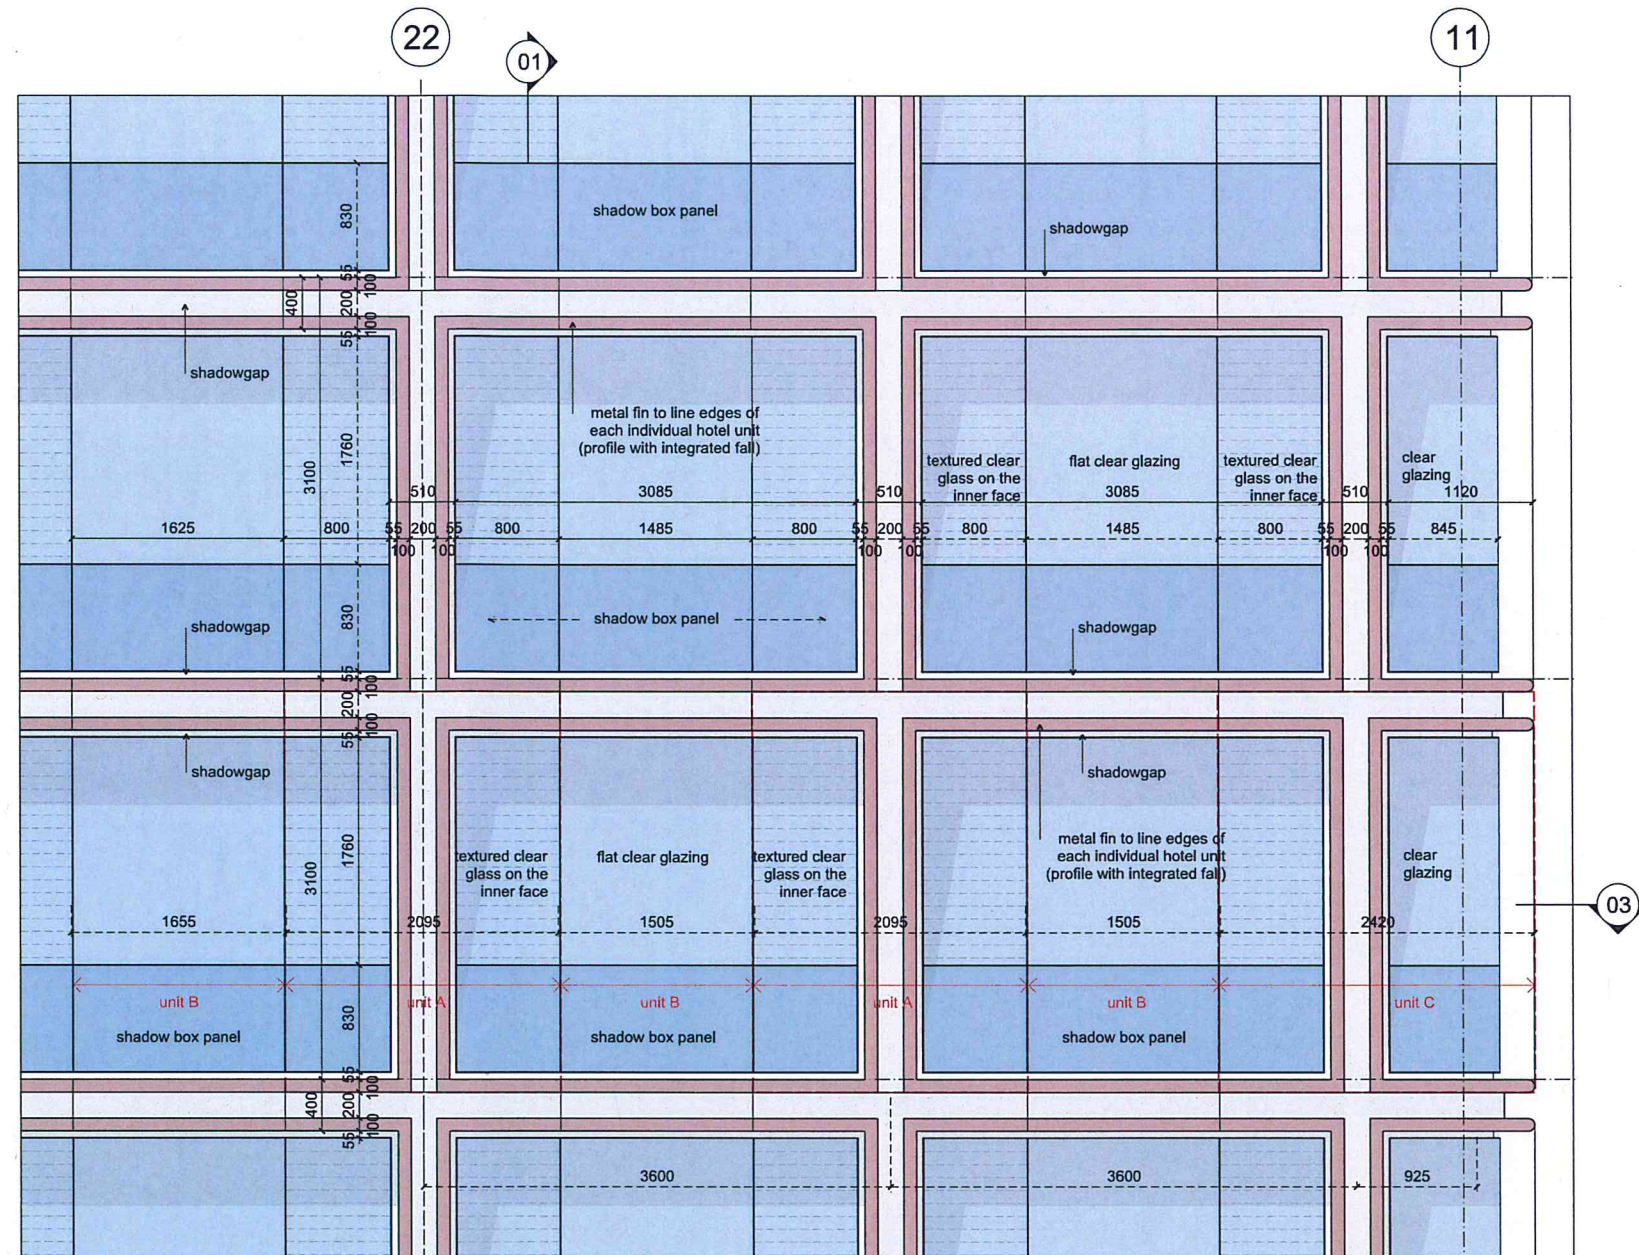

02 Cladding Type H1 - Typical Hotel Unit Facade - Elevation
1:20

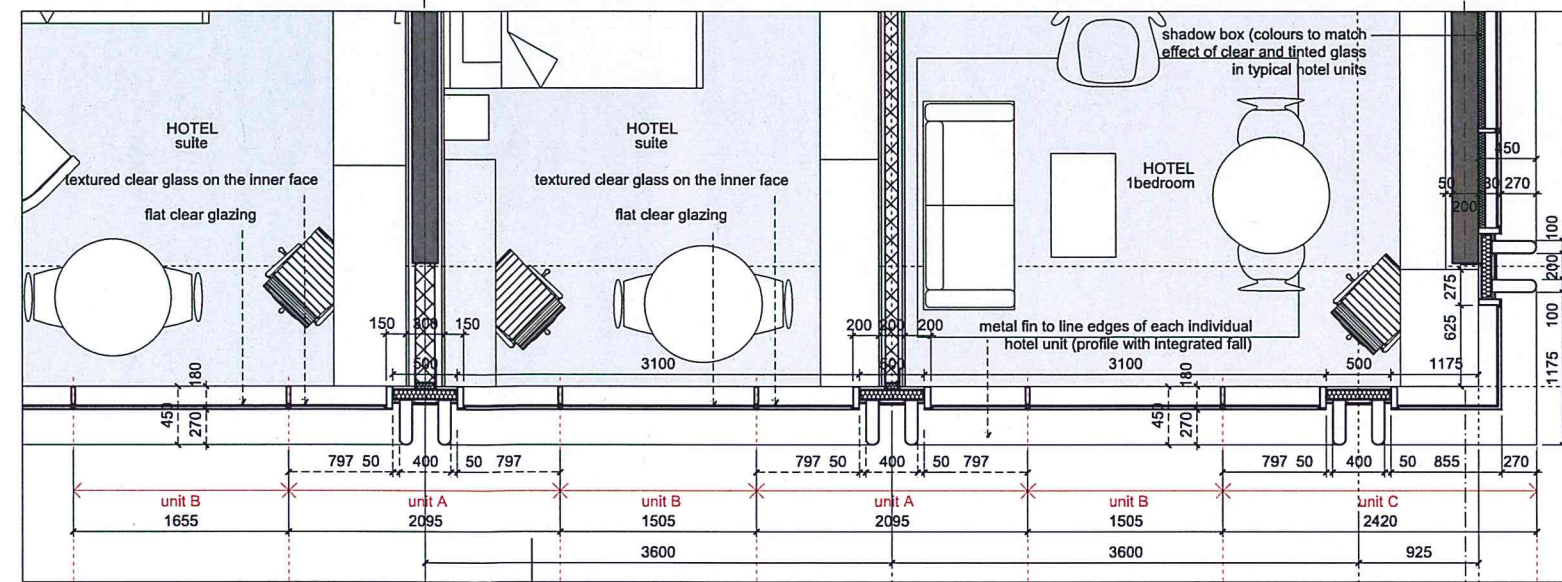

03 Cladding Type H1 - Typical Hotel Unit Facade - Plan
1:20



NSW GOVERNMENT
Planning

Issued under the Environmental Planning and Assessment Act 1979

Approved Application No. SSD 6673

granted on the 20/08/2015


Signed [Signature]

Sheet No. 58 of 104

Please note: all elevations to be perceived as diagrams, for proposed colours and materiality of this facade please refer to visualisations PA-A4-3990-3992

General Notes
1. Do not scale drawings. Dimensions govern.
2. All dimensions are in millimetres unless noted otherwise.
3. All dimensions shall be verified on site before proceeding with the work.
4. Foster + Partners shall be notified in writing of any discrepancies.
5. Any areas indicated on this sheet are approximate and indicative only.

Rev.	Date	Reason For Issue	CHK
00	15/09/14	SSD APPLICATION	RP

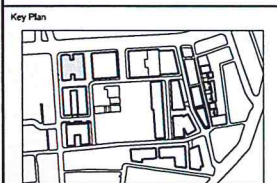

FRASERS PROPERTY


Project: Frasers Broadway
20 - 102 Broadway Sydney NSW 2000
Client: Frasers Broadway
L11, 488 Kent Street Sydney NSW 2000
T: 02 8523 8000 F: 02 8523 8501

Architect:
Foster + Partners
Riverside, 22 Hester Road
London SW11 4AN
T +44 (0)20 7738 0455
F +44 (0)20 7738 1107


Local Collaborating Architect:
PTW Architects
Level 17, 5 Castlereagh St
Sydney NSW 2000 Australia
T +61 (0)2 9325 9777
F +61 (0)2 9221 4139
www.ptw.com.au

Block 4N
External Wall System
Typical Hotel Unit Facade
Cladding Type H1


Project No.	Scale	Date	Drawn By
2094	1:20	15/09/14	LB
Number	Revision		
PA-A4-3780	00		

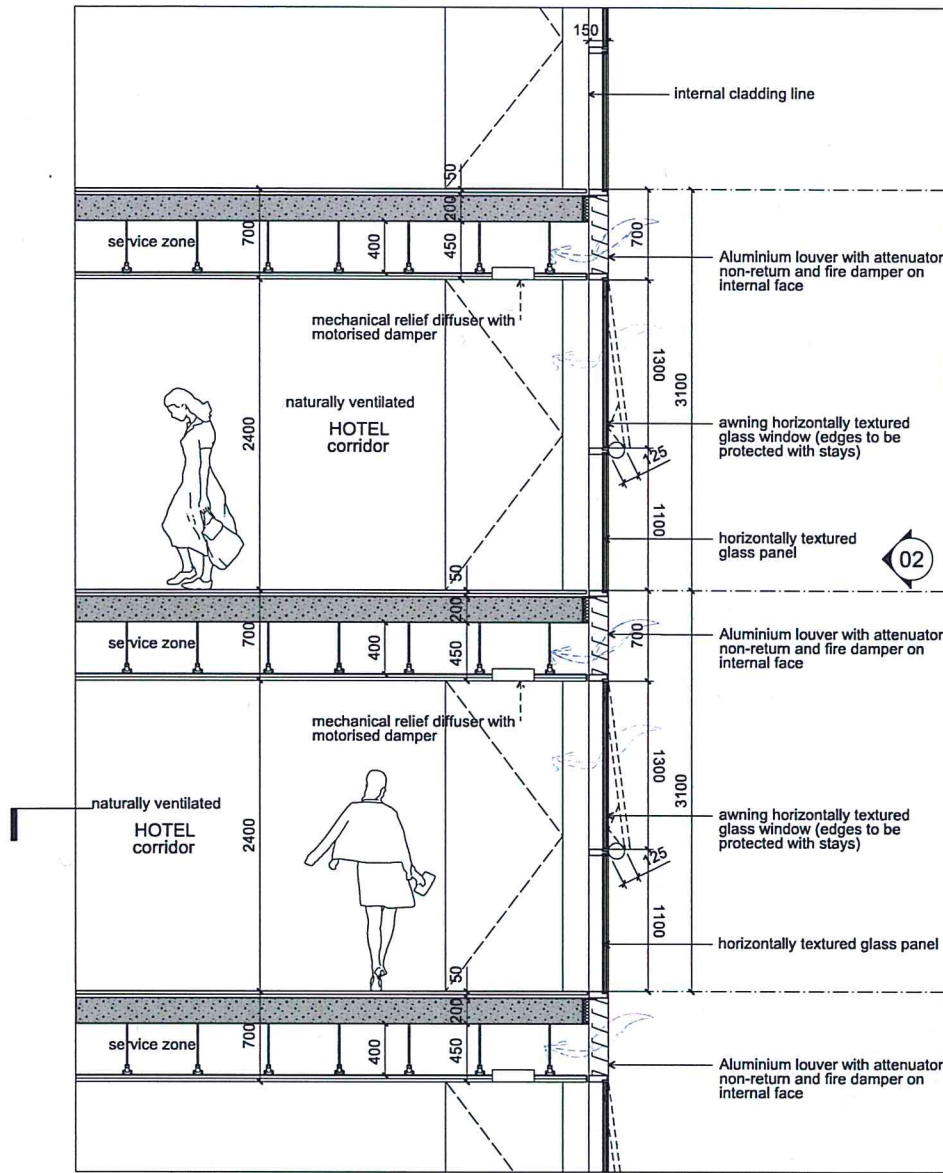

01 Cladding Type H2 - Typical Hotel Corridor Facade - Section
1:20

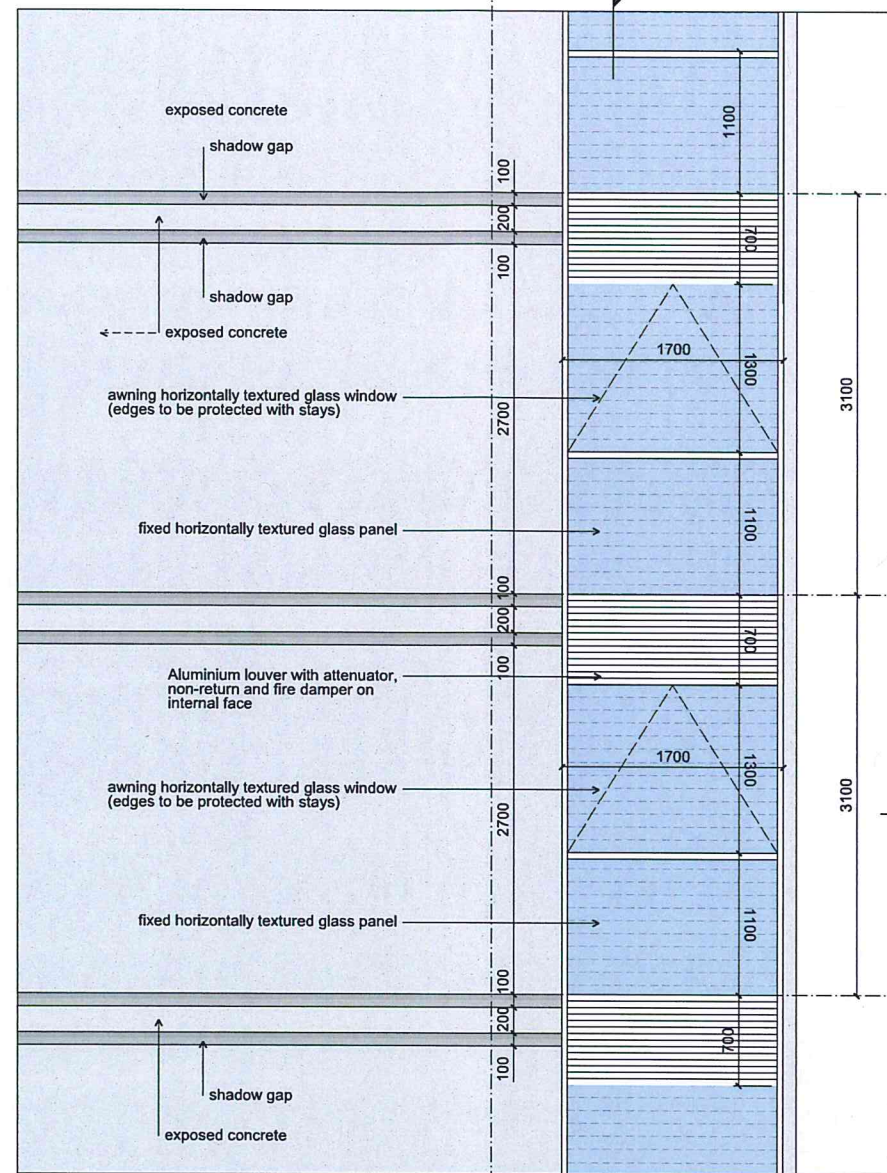

02 Cladding Type H2 - Typical Hotel Corridor Facade - Elevation
1:20

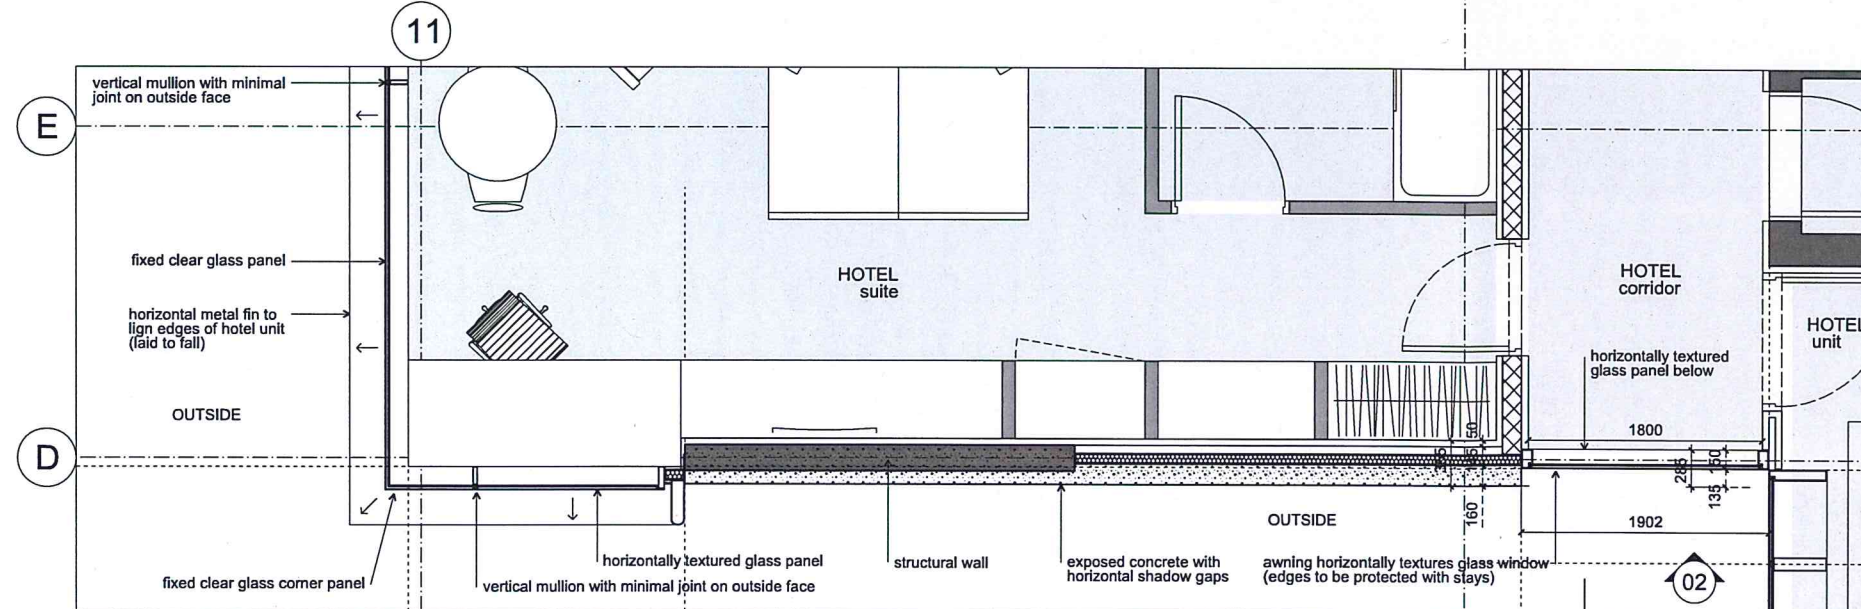

03 Cladding Type H2 - Typical Hotel Corridor Facade - Plan
1:20

NSW GOVERNMENT
Planning

Issued under the Environmental Planning and Assessment Act 1979

Approved Application No. SSD 6673

granted on the 20/08/2015


Signed AR

Sheet No. 59 of 104

Please note; all elevations to be perceived as diagrams, for proposed colours and materiality of this facade please refer to visualisations PA-A4-3990-3992

- General Notes**
1. Do not scale drawings. Dimensions govern.
 2. All dimensions are in millimetres unless noted otherwise.
 3. All dimensions shall be verified on site before proceeding with the work.
 4. Foster + Partners shall be notified in writing of any discrepancies.
 5. Any areas indicated on this sheet are approximate and indicative only.

Rev.	Date	Reason For Issue	By
00	15/01/14	SSD APPLICATION	RP
			CH

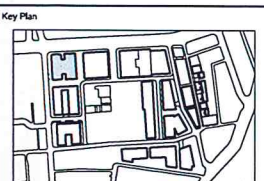

FRASERS PROPERTY

Project: Frasers Broadway
20 - 102 Broadway Sydney NSW 2000

Client: Frasers Broadway
111, 488 Kent Street Sydney NSW 2000
T: 02 8523 8800 F: 02 8523 8801

Foster + Partners


Riverside, 27 Westar Road
London SW11 4AN
T +44 (0)20 7738 0455
F +44 (0)20 7738 1107

PTW Architects


Level 17, 5 Castlereagh St
Sydney NSW 2000 Australia
T +61 (0)2 9232 5777
F +61 (0)2 9231 4139
www.ptw.com.au

Block 4N
External Wall System
Typical Hotel Corridor Facade
Cladding Type H2


Project No.	Scale	Date	Drawn By
2094	1:20	15/09/14	LB
Number	Revision		
PA-A4-3781	00		

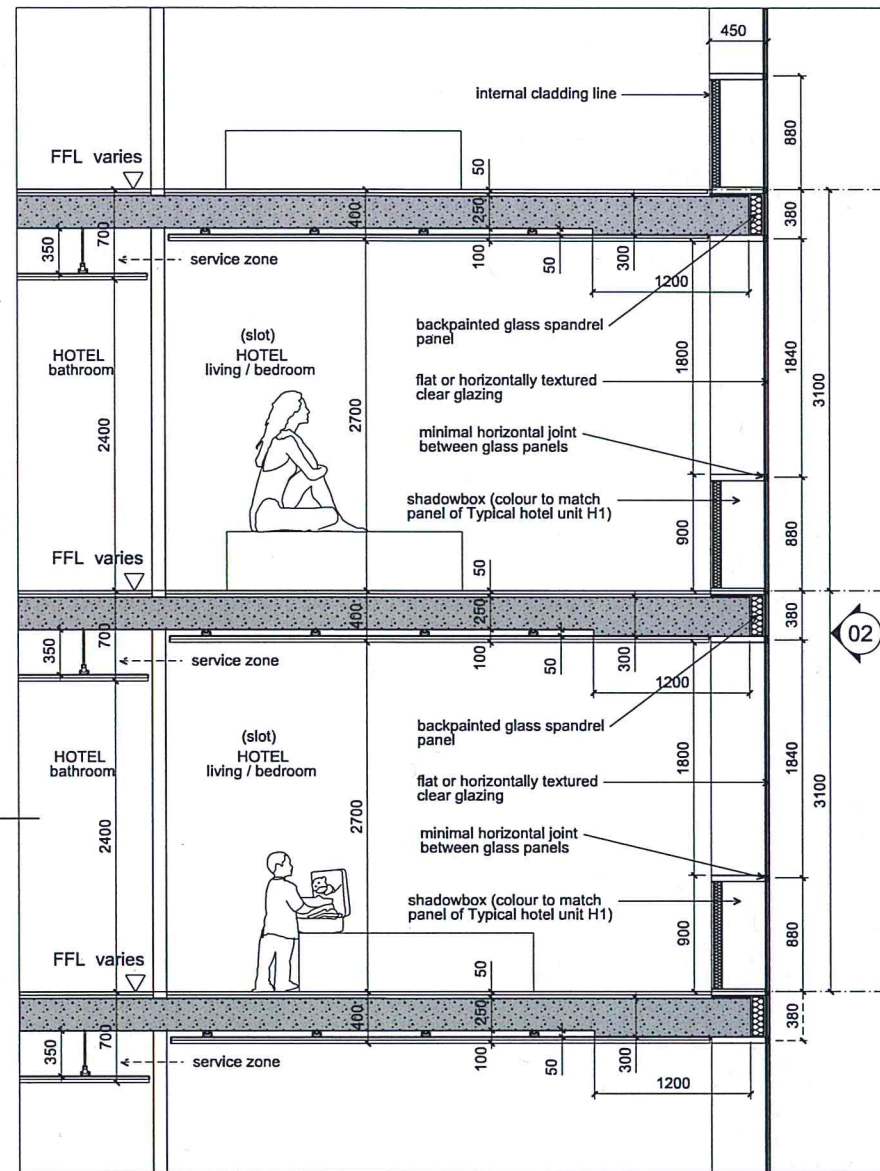

01 Cladding Type H3 - Typical Hotel Slot Facade - Section

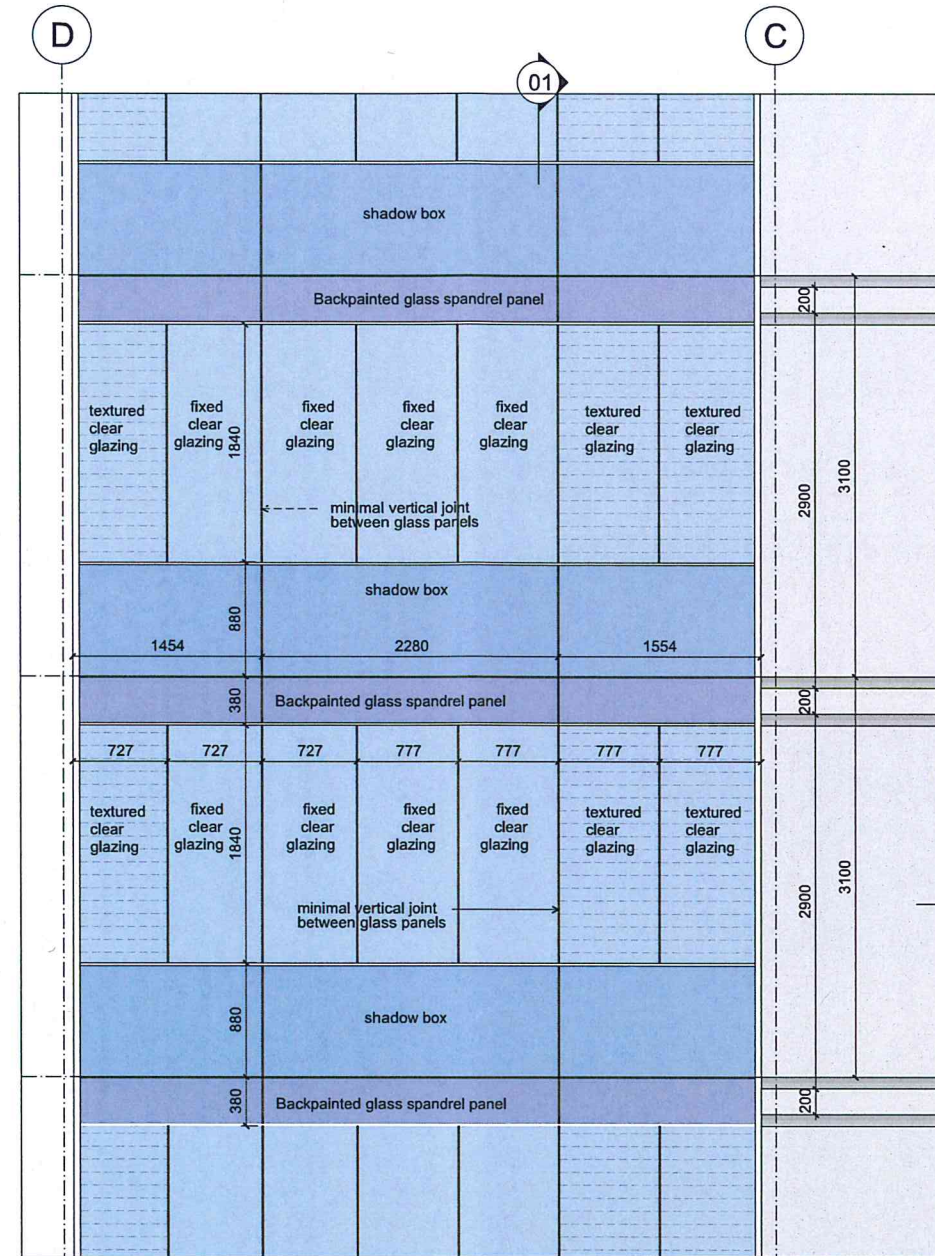

02 Cladding Type H3 - Typical Hotel Slot Facade - Elevation

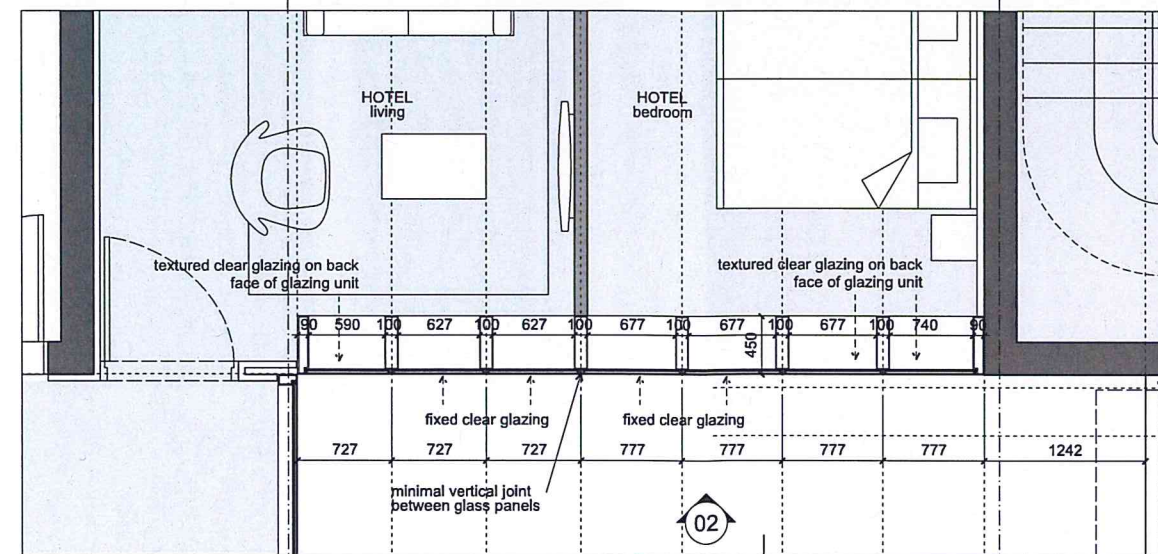

03 Cladding Type H3 - Typical Hotel Slot Facade - Plan



NSW GOVERNMENT
Planning

Issued under the Environmental Planning and Assessment Act 1979

Approved Application No. SSD 6673

granted on the 20/09/2015


Signed [Signature]

Sheet No. 60 of 104

Please note: all elevations to be perceived as diagrams, for proposed colours and materiality of this facade please refer to visualisations PA-A4-3990-3992

General Notes
1. Do not scale drawings. Dimensions govern.
2. All dimensions are in millimetres unless noted otherwise.
3. All dimensions shall be verified on site before proceeding with the work.
4. Foster + Partners shall be notified in writing of any discrepancies.
5. Any areas indicated on this sheet are approximate and indicative only.

Rev.	Date	Reason For Issue	CHK
01	15/10/14	SSD APPLICATION	RP

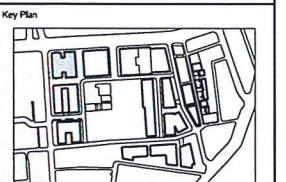

FRASERS PROPERTY

Project: Frasers Broadway
20 - 102 Broadway Sydney NSW 2000
Client: Frasers Broadway
L11, 488 Kent Street Sydney NSW 2000
T: 02 8523 8800 F: 02 8523 8801

Architect:
Foster + Partners
Riverside, 22 Hester Road
London SW10 4AN
T +44 (0)20 7738 0455
F +44 (0)20 7738 1107

Local Collaborating Architect:
PTW Architects
Level 17, 8 Castlereagh St
Sydney NSW 2000 Australia
T +61 (0)2 5325 5777
F +61 (0)2 821 4139
www.ptw.com.au

Block 4N
External Wall System
Typical Hotel Slot Facade
Cladding Type H3

Project No.	Scale	Date	Drawn By
2094	1:20	15/09/14	LB
Number	Revision		
PA-A4-3782	00		