


Annexure A

Transit Hall Works - Plans

Handwritten signature and initials in blue ink. The signature is a cursive 'P. B. L.' followed by a large circular flourish. Below it are the initials 'AP' and 'KL'.

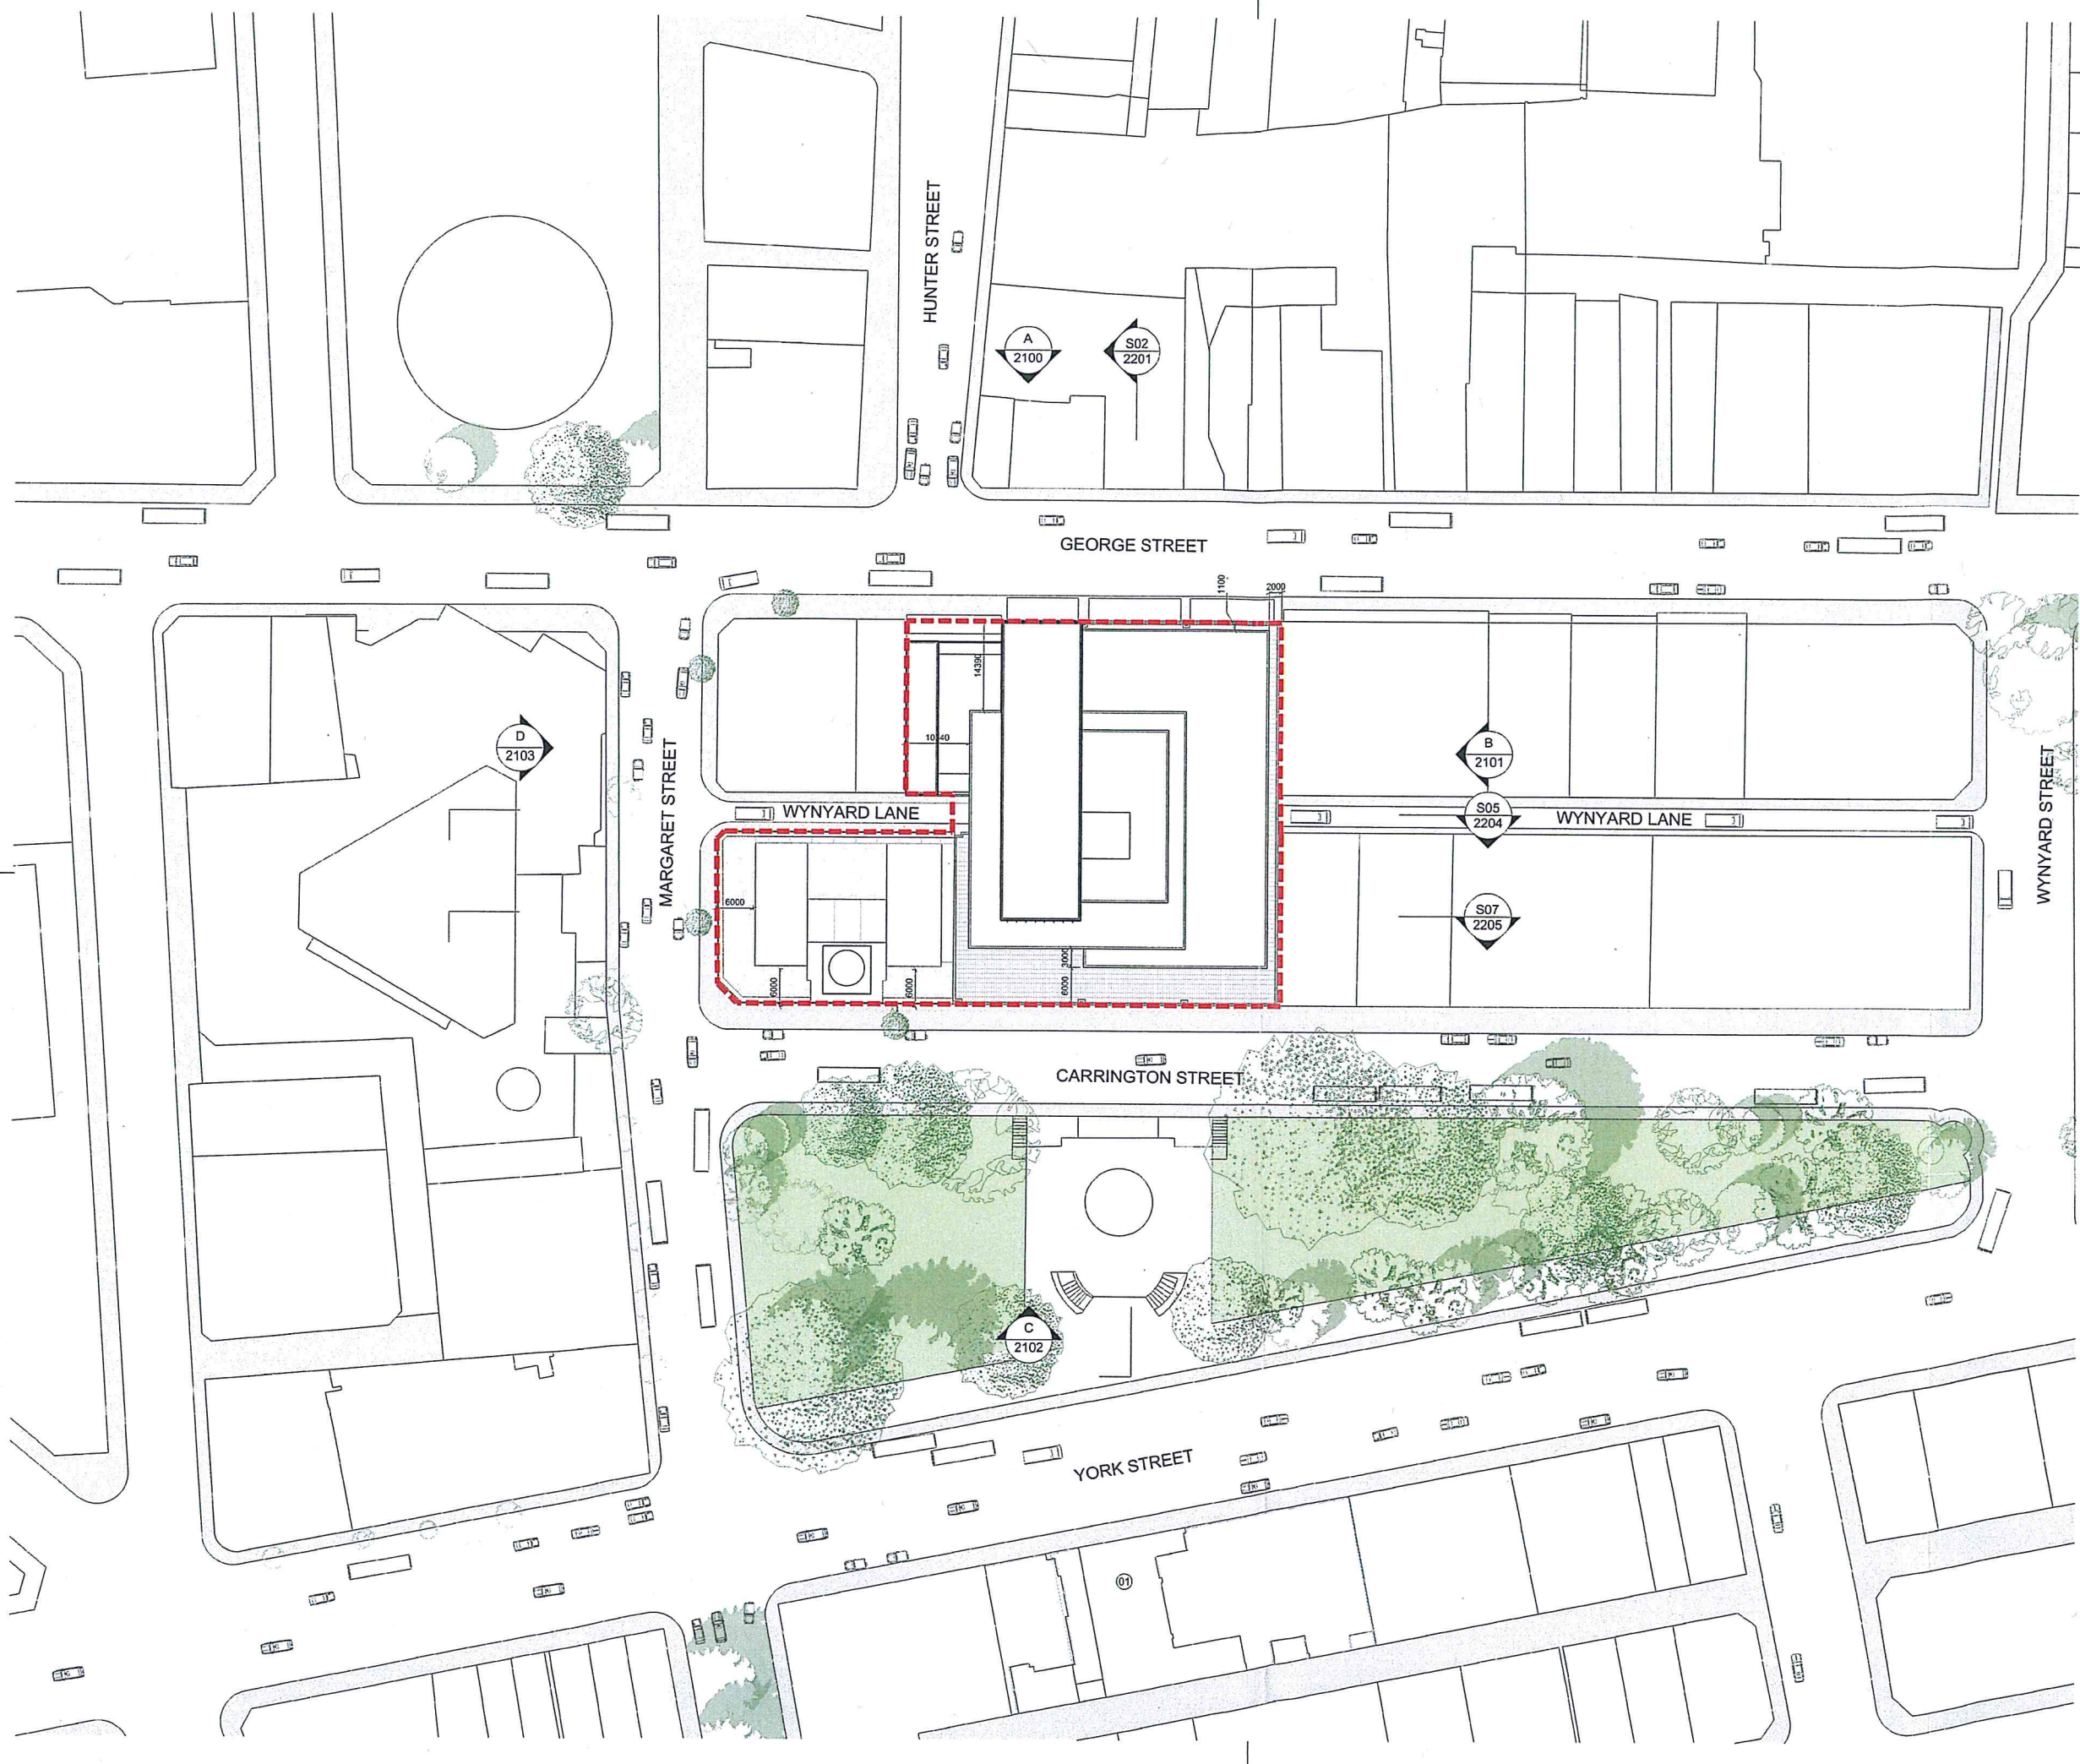


architectus Sydney 2012

Architectus Sydney Pty Ltd is the owner of the copyright subsisting in these drawings, plans, designs and specifications. They must not be used, reproduced or copied, in whole or in part, nor may the information, ideas and concepts therein contained (which are confidential to Architectus Sydney Pty Ltd) be disclosed to any person without the prior written consent of that company.

Do not scale drawings. Verify all dimensions on site. Dimensions in millimetres unless otherwise stated. Levels are in meters above Australian Height Datum unless otherwise stated. All discrepancies to be notified in writing to Make+Architectus.



Site Boundary

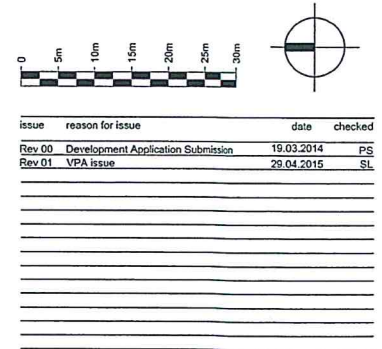

Brookfield

Sovereign Wynyard Centre Pty Limited or its nominee
Level 22, 135 King Street
Sydney
NSW 2000
T +612 9322 82

architects
make + architectus™

Make London
13 Fitzroy Street
London
W1T 4BD
T +44 20 7636 5151
info@makearchitects.com

Architectus Sydney
Level 3, 241 George Street
Sydney NSW 2000
T (61 2) 6252 8400
F (61 2) 6252 8600
sydney@architectus.com.au
ABN 11 098 489 448



project	One Carrington Street
drawing	Proposed Site Plan
scale	1 : 500
drawn	DA2000
paper size	A1
checked	MC/PS/IL
project no	m: 958 a: 120298.00
status	issue
drawing no.	Rev 01

Architectus Sydney Pty Ltd is the owner of the copyright subsisting in these drawings, plans, designs and specifications. They must not be used, reproduced or copied, in whole or in part, nor may the information, ideas and concepts therein be disclosed to any person without the prior written consent of that company.

Do not scale drawings. Verify all dimensions on site. Dimensions in millimetres unless otherwise stated. Levels are in meters above Australian Height Datum unless otherwise stated. All discrepancies to be notified in writing to Make+Architectus.



- 01: Retail
 - 02: Existing Railcorp accommodation
 - 03: Market Place
 - 04: To Hunter Connection
 - 05: Public Toilets
 - 06: Retail Passenger Lifts
 - 07: Retail Goods Lifts
 - 08: To Concourse
 - 09: Accessible WC
- Concourse
 - Retail
 - Circulation
 - Core / Stairs / Lifts / Toilets
 - Plant / Back of House

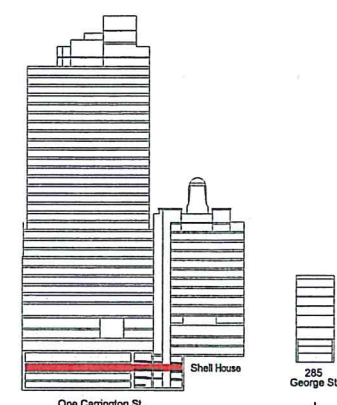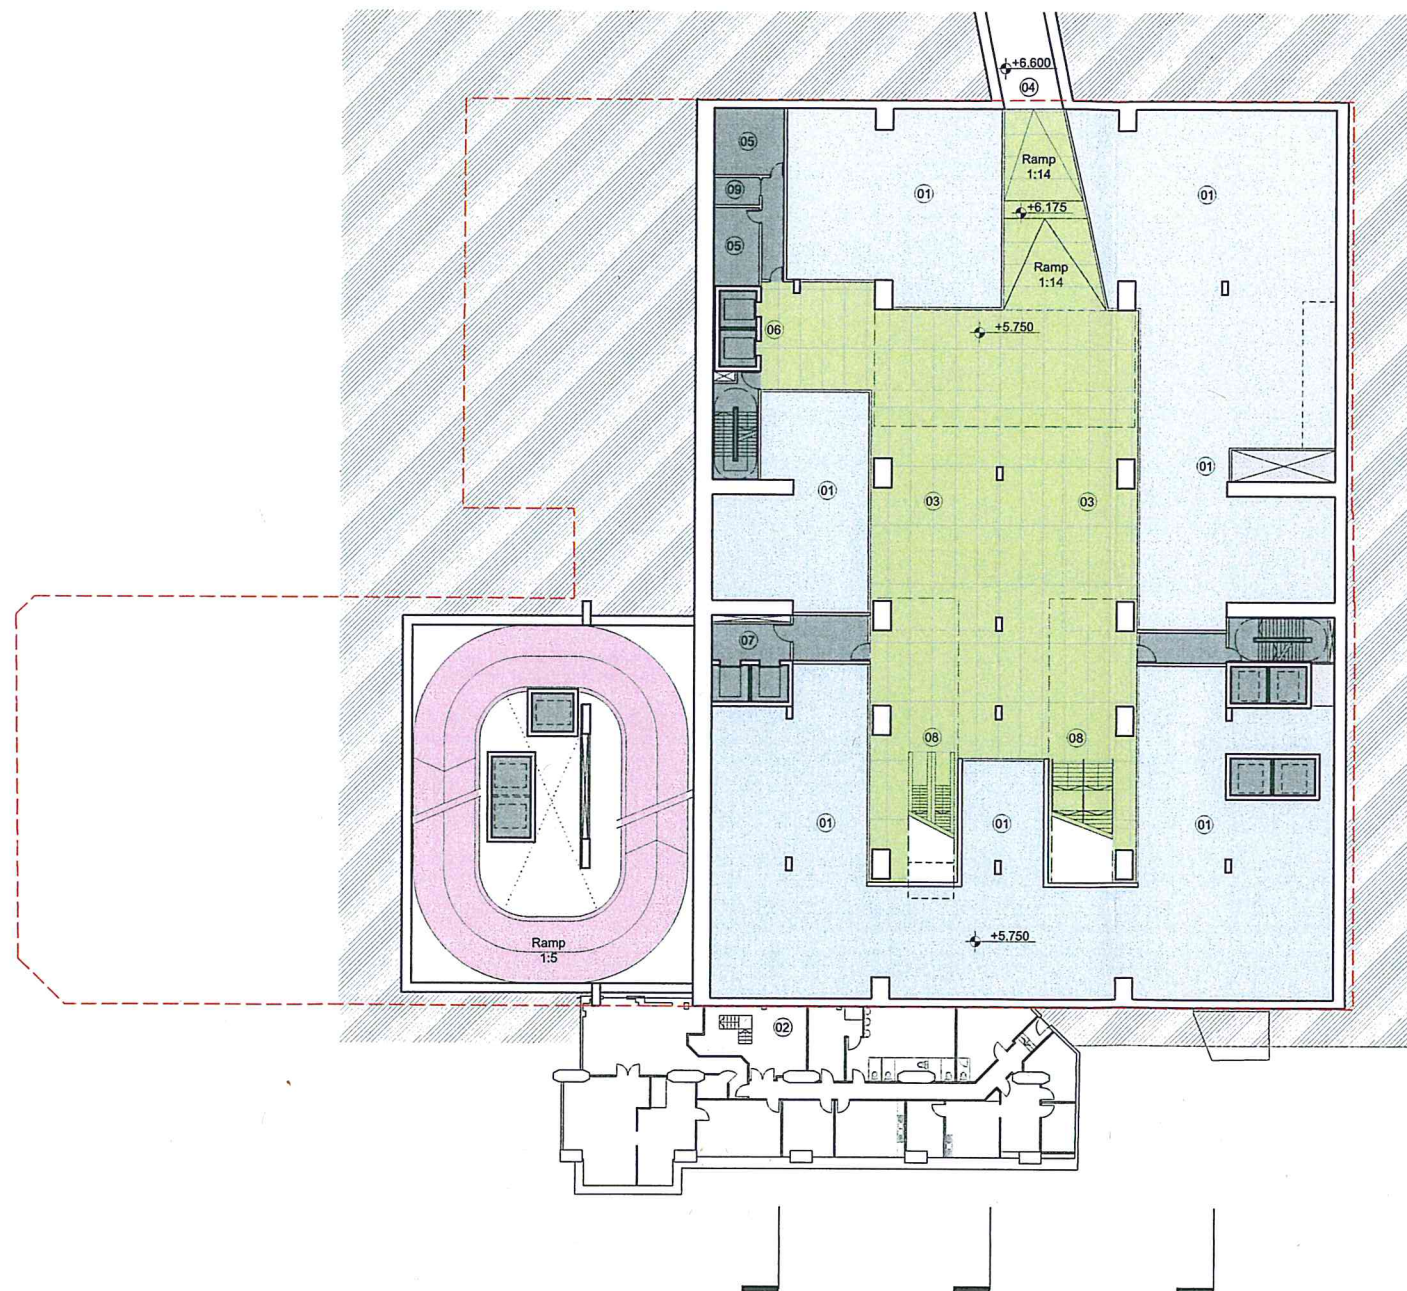

issue	reason for issue	date	checked
Rev 00	Development Application Submission	19.03.2014	PS
Rev 01	VPA Issue	29.04.2015	SL

Brookfield

Sovereign Wynyard Centre Pty Limited or its nominee
Level 22, 135 King Street
Sydney
NSW 2000
T +612 9322 82

make + architectus™

Make London
13 Fitzroy Street
London
W1T 4BQ
T +44 20 7636 5151
info@makearchitectus.com

Architectus Sydney
Level 3, 341 George Street
Sydney NSW 2000
T (61 2) 8252 8400
F (61 2) 8252 8600
sydney@architectus.com.au

ABN 11 098 489 448

project One Carrington Street

drawing Hunter Connection Level

scale 1 : 250 status drawing no.

drawn DA2004

paper size A1


checked SL issue

project no m: 958 a: 120298.00 Rev 01

Architectus Sydney Pty Ltd is the owner of the copyright subsisting in these drawings, plans, designs and specifications. They must not be used, reproduced or copied, in whole or in part, nor may the information, ideas and concepts therein contained (which are confidential to Architectus Sydney Pty Ltd) be disclosed to any person without the prior written consent of that company.

Do not scale drawings. Verify all dimensions on site. Dimensions in millimetres unless otherwise stated. Levels are in meters above Australian Height Datum unless otherwise stated. All discrepancies to be notified in writing to Make+Architectus.

- 01: Retail
02: Concourse
03: To Station
04: Concourse
05: Void to Hunter Connection
06: Retail Passenger Lifts
07: Retail Goods Lifts
08: Suspended lift pits
09: to MetCentre
- Concourse
Retail
Circulation
Core / Stairs / Lifts / Toilets
Plant / Back of House

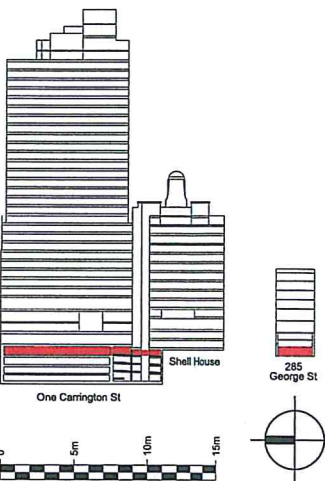

issue	reason for issue	date	checked
Rev 00	Development Application Submission	19.03.2014	PS
Rev 01	VPA Issue	29.04.2015	SL

Brookfield

Sovereign Wynyard Centre Pty Limited or its nominee
Level 22, 135 King Street
Sydney
NSW 2000
T +612 9322 82

architects
make + architectus™

Make London
13 Fitzroy Street
London
W1T 4BQ
T +44 20 7636 5151
info@makearchitects.com

Architectus Sydney
Level 3, 341 George Street
Sydney NSW 2000
T (61 2) 8252 8400
F (61 2) 8252 8600
sydney@architectus.com.au
ABN 11 098 489 448

project
One Carrington Street

drawing
Concourse Level
Shell House Concourse Level
285 George Street Basement

scale
1 : 250

drawn
DA2005

paper size
A1

checked
MC/PS/IL

project no
m: 958 a: 120298.00


Rev 01

Architectus Sydney Pty Ltd is the owner of the copyright subsisting in these drawings, plans, designs and specifications. They must not be used, reproduced or copied, in whole or in part, nor may the information, ideas and concepts therein be disclosed (which are confidential to Architectus Sydney Pty Ltd) be disclosed to any person without the prior written consent of that company.

Do not scale drawings. Verify all dimensions on site. Dimensions in millimetres unless otherwise stated. Levels are in meters above Australian Height Datum unless otherwise stated. All discrepancies to be notified in writing to Make+Architectus.

--- Site Boundary
--- Wynyard Lane Easement

- | | |
|---------------------------------------|---------------------------------|
| 01: Concourse | Concourse |
| 02: Retail | Retail |
| 03: Office Lobby | Parking / Loading |
| 04: Plant / Services | Circulation |
| 05: Loading Dock | Core / Stairs / Lifts / Toilets |
| 06: Retail Passenger Lifts | Plant / Back of House |
| 07: Retail Goods Lifts | Office Lobby |
| 08: Office Passenger Lifts | |
| 09: Access to existing retail | |
| 10: Out of Hours Security Line | |
| 11: Courier Parking | |
| 12: Existing Wynyard Park car park | |
| 13: Office Goods Lifts | |
| 14: Cycle Lifts | |
| 15: Services Route below Wynyard Lane | |
| 16: Waste | |
| 17: Dock Manager's Office | |
| 18: Level change by retail fit-out | |
| 19: Shell House Goods Lift | |
| 20: Access to Wynyard Lane | |
| 21: Store | |
| 22: Refer to public domain drawings | |
| 23: Void below ramp | |
| 24: Existing retail | |

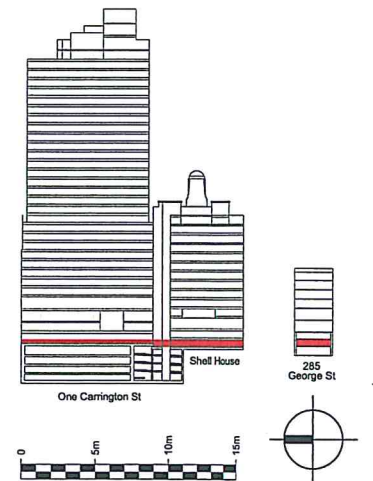

issue	reason for issue	date	checked
Rev 00	Development Application Submission	19.03.2014	PS
Rev 01	VPA Issue	29.04.2015	SL

Brookfield

Sovereign Wynyard Centre Pty Limited or its nominee
Level 22, 135 King Street
Sydney
NSW 2000
T +612 9322 82

architects
make + architectus™

Make London
13 Fitzroy Street
London
W1T 4BQ
T +44 20 7636 5151
info@makearchitects.com

Architectus Sydney
Level 3, 341 George Street
Sydney NSW 2000
T (61 2) 8252 8400
F (61 2) 8252 8600
sydney@architectus.com.au
ABN 11 098 489 448

project
One Carrington Street

drawing
George Street Level
Shell House George Street Level
285 George Street Level

scale
1 : 250
status
drawing no.
DA2006

drawn
paper size
A1

checked
MC/PS/IL
issue
Rev 01


project no
m: 958 a: 120298.00

Architectus Sydney Pty Ltd is the owner of the copyright subsisting in these drawings, plans, designs and specifications. They must not be used, reproduced or copied, in whole or in part, nor may the information, ideas and concepts therein be disclosed to any person without the prior written consent of that company.

Do not scale drawings. Verify all dimensions on site. Dimensions in millimetres unless otherwise stated. Levels are in meters above Australian Height Datum unless otherwise stated. All discrepancies to be notified in writing to Make+Architectus.

— Site Boundary
— Wynyard Lane Easement

- | | |
|-------------------------------------|---------------------------------|
| 01: Concourse below | Concourse |
| 02: Retail | Retail |
| 03: Retail below | Circulation |
| 04: Plant / Services | Core / Stairs / Lifts / Toilets |
| 05: Loading Dock Below | Plant / Back of House |
| 06: Access to Wynyard Lane | Office Lobby |
| 07: Office Lobby below | |
| 08: Access to Lift Pit | |
| 09: Existing Wynyard Park car park | |
| 10: Goods Lifts | |
| 11: Waste | |
| 12: Refer to public domain drawings | |
| 13: Existing retail below | |
| 14: Store with limited headroom | |

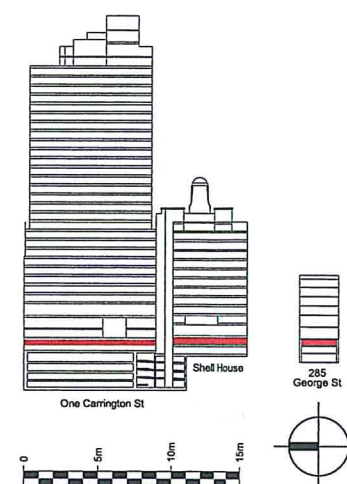

issue	reason for issue	date	checked
Rev 00	Development Application Submission	19.03.2014	PS
Rev 01	VPA Issue	29.04.2015	SL

Brookfield

Sovereign Wynyard Centre Pty Limited or its nominee
Level 22, 135 King Street
Sydney
NSW 2000
T +612 9322 82

architects
make + architectus™

Make London
13 Fitzroy Street
London
W1T 4BQ
T +44 20 7636 5151
info@makearchitects.com

Architectus Sydney
Level 3, 341 George Street
Sydney NSW 2000
T (61 2) 8252 8400
T (61 2) 8252 8600
sydney@architectus.com.au
ABN 11 098 489 448

project
One Carrington Street

drawing
Wynyard Lane Level
Shell House Margaret Street Level
285 George Street Mezzanine Level

scale
1 : 250
drawn
paper size
A1

checked
MC/PS/IL
status
issue


project no
m: 958 a: 120298.00
drawing no.
DA2007
Rev 01

Architectus Sydney Pty Ltd is the owner of the copyright subsisting in these drawings, plans, designs and specifications. They must not be used, reproduced or copied, in whole or in part, nor may the information, ideas and concepts therein be disclosed to any person without the prior written consent of that company.

Do not scale drawings. Verify all dimensions on site. Dimensions in millimetres unless otherwise stated. Levels are in meters above Australian Height Datum unless otherwise stated. All discrepancies to be notified in writing to Make+Architectus.

Site Boundary

- 01: Lobby / Reception
 - 02: Retail
 - 03: Carrington Street to George Street connection
 - 04: Plant / Services
 - 05: Lobby Passenger Lifts
 - 06: Retail Passenger Lifts
 - 07: Shell House Goods Lifts
 - 08: Shell House Passenger Lifts
 - 09: Cafe
 - 10: Goods Lifts
 - 11: Soft spot no slab
 - 12: Non-accessible display space
 - 13: Refer to Public Domain drawings
 - 14: Security
- Concourse
 - Retail
 - Core / Stairs / Lifts / Toilets
 - Plant / Back of House
 - Office Lobby

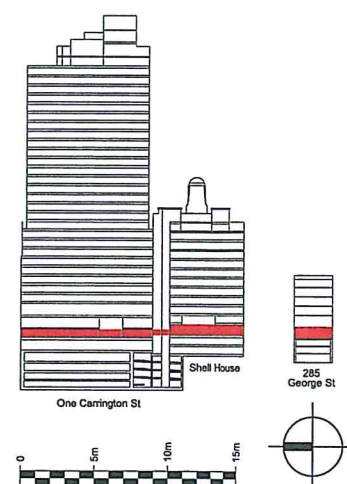

issue	reason for issue	date	checked
Rev 00	Development Application Submission	19.03.2014	PS
Rev 01	VPA Issue	29.04.2015	SL

Brookfield

Sovereign Wymard Centre Pty Limited or its nominee
Level 22, 135 King Street
Sydney
NSW 2000
T +612 9322 82

architects
make + architectus™

Make London
13 Fitzroy Street
London
W1T 4BQ
T +44 20 7636 5151
info@makearchitects.com

Architectus Sydney
Level 3, 341 George Street
Sydney NSW 2000
T (61 2) 8252 8400
F (61 2) 8252 8500
sydney@architectus.com.au
ABN 11 098 489 448

project
One Carrington Street

drawing
Carrington Street Level
Shell House Carrington Street
285 George Street Level 01

scale
1 : 250

drawn
drawing no.
DA2008

paper size
A1

checked
MC/PS/IL

project no
m: 958 a: 120298.00



issue
Rev 01

Architectus Sydney Pty Ltd is the owner of the copyright subsisting in these drawings, plans, designs and specifications. They must not be used, reproduced or copied, in whole or in part, nor may the information, ideas and concepts therein contained (which are confidential to Architectus Sydney Pty Ltd) be disclosed to any person without the prior written consent of that company.

Do not scale drawings. Verify all dimensions on site. Dimensions in millimetres unless otherwise stated. Levels are in metres above Australian Height Datum unless otherwise stated. All discrepancies to be notified in writing to Make+Architectus.

- 01: Plant
- 02: Tenant Car Park
- 03: Retail
- 04: To Wynyard Station
- 05: Concourse
- 06: Loading Bay
- 07: Wynyard Lane
- 08: Cafe
- 09: Office Lobby Reception
- 10: Accessible terrace
- 11: Office Amenity
- 12: Office
- 13: Hunter Connection
- 14: Lift Lobby
- 15: Services route below Wynyard Lane
- 16: Inaccessible terrace
- 17: Atrium
- 18: Open View onto Wynyard Lane
- 19: Awning
- 20: Existing retail

Transit Hall

 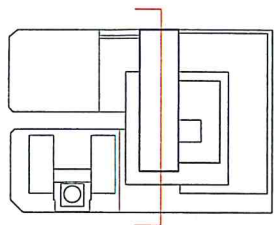

issue	reason for issue	date	checked
Rev 00	Development Application Submission	19.03.2014	PS
Rev 01	VPA issue	29.04.2015	SL

Brookfield

Sovereign Wynyard Centre Pty Limited or its nominee
Level 22, 135 King Street
Sydney
NSW 2000
T +612 9322 82

architects
make + architectus™

Make London
13 Fitzroy Street
London
W1T 4BQ
T +44 20 7636 5151
info@makearchitects.com

Architectus Sydney
Level 3, 341 George Street
Sydney NSW 2000
T (61 2) 8252 8400
F (61 2) 8252 8600
sydney@architectus.com.au

ABN 11 098 489 448

project
One Carrington Street

drawing
Proposed Section 1
Carrington to George Street Laneway



scale	1 : 125	status	drawing no.
drawn			DA2220
paper size	A1		
checked	MC/PS/L	issue	
project no	m: 958 a: 120298.00		Rev 01

Architectus Sydney Pty Ltd is the owner of the copyright subsisting in these drawings, plans, designs and specifications. They must not be used, reproduced or copied, in whole or in part, nor may the information, ideas and concepts therein contained (which are confidential to Architectus Sydney Pty Ltd) be disclosed to any person without the prior written consent of that company.

Do not scale drawings. Verify all dimensions on site. Dimensions in millimetres unless otherwise stated. Levels are in meters above Australian Height Datum unless otherwise stated. All discrepancies to be notified in writing to Make+Architectus.

- 01: Plant
- 02: Tenant Car Park
- 03: Retail
- 04: To Wynyard Station
- 05: Concourse
- 06: Loading Bay
- 07: Wynyard Lane
- 08: Cafe
- 09: Upper Ground Reception
- 10: Accessible terrace
- 11: Office Amenity
- 12: Office
- 13: Hunter Connection
- 14: Lift Lobby
- 15: Service route below Wynyard Lane
- 16: Inaccessible terrace
- 17: Awning

Transit Hall

 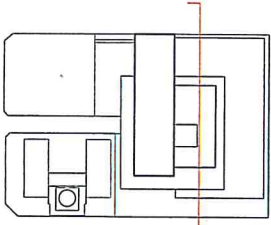

issue	reason for issue	date	checked
Rev 00	Development Application Submission	19.03.2014	PS
Rev 01	VPA Issue	29.04.2015	SL

Brookfield

Sovereign Wynyard Centre Pty Limited or its nominee
Level 22, 135 King Street
Sydney
NSW 2000
T +612 9322 82

architects
make + architectus™


Make London
13 Filzroy Street
London
W1T 4EQ
T +44 20 7636 5151
Info@makearchitectus.com

Architectus Sydney
Level 3, 341 George Street
Sydney NSW 2000
T (61 2) 8252 8400
F (61 2) 8252 8600
sydney@architectus.com.au
ABN 11 098 489 448

project One Carrington Street

drawing Proposed Section 2
Concourse Section

scale 1 : 125 status drawing no.
drawn DA2221
paper size A1
checked MC/PS/IL issue
project no m: 958 a: 120298.00 Rev 01

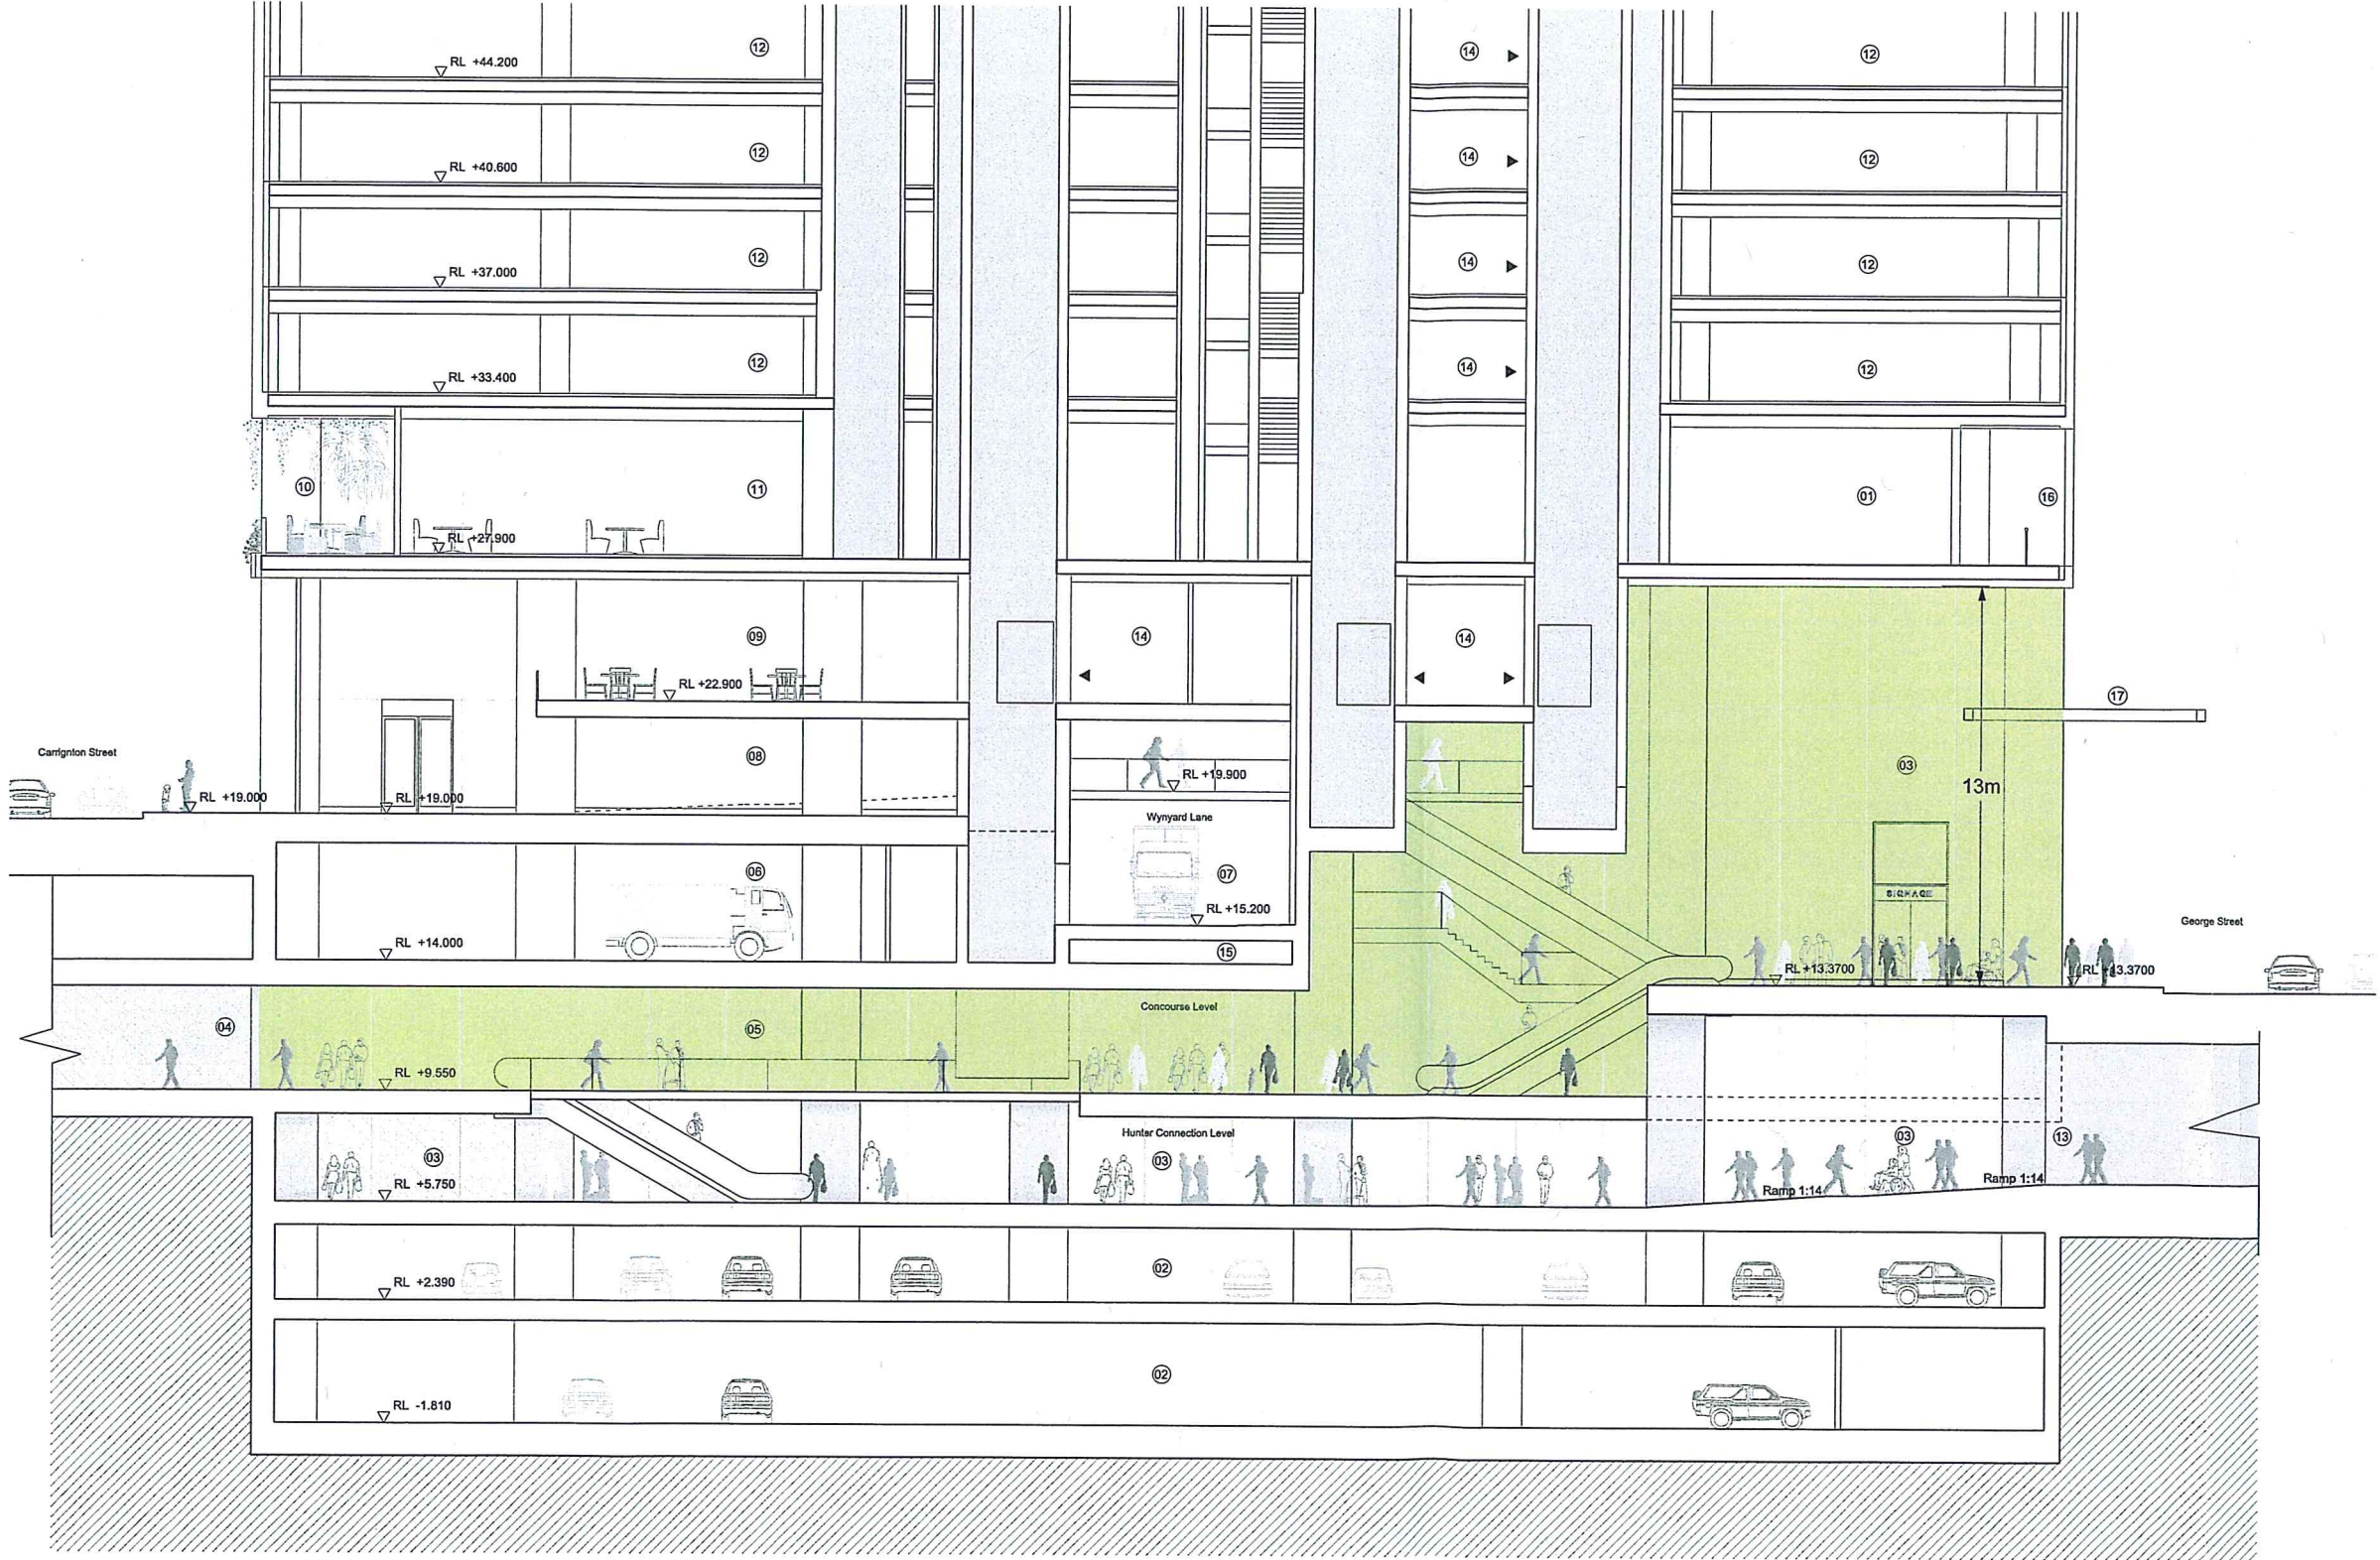


Architectus Sydney Pty Ltd is the owner of the copyright subsisting in these drawings, plans, designs and specifications. They must not be used, reproduced or copied, in whole or in part, nor may the information, ideas and concepts therein be disclosed (which are confidential to Architectus Sydney Pty Ltd) be disclosed to any person without the prior written consent of that company.

Do not scale drawings. Verify all dimensions on site. Dimensions in millimetres unless otherwise stated. Levels are in meters above Australian Height Datum unless otherwise stated. All discrepancies to be notified in writing to Make+Architectus.

- 01: Plant / Services
- 02: Car Park
- 03: Retail
- 04: To Wynyard Station
- 05: Lightweight Wynyard Lane Bridge
- 06: Loading Bay
- 07: Wynyard Lane
- 08: Cafe
- 09: Upper Ground Reception
- 10: Accessible terrace
- 11: Office Amenity
- 12: Office
- 13: Hunter Connection
- 14: Lift Lobby
- 15: Services route below Wynyard lane
- 16: Inaccessible terrace
- 17: Cycle Parking
- 18: End Of Trip Facilities
- 19: Office Lobby
- 20: Awning
- 21: Railcorp
- 22: Existing Wynyard Park car park

Transit Hall

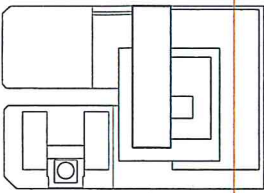

issue	reason for issue	date	checked
Rev 00	Development Application Submission	19.03.2014	PS
Rev 01	VPA Issue	29.04.2015	SL

Brookfield

Sovereign Wynyard Centre Pty Limited or its nominee
Level 22, 135 King Street
Sydney NSW 2000
T +612 9322 82

make + architectus™

Make London
13 Fitzroy Street
London W1T 4BQ
T +44 20 7636 5151
info@makearchitects.com

Architectus Sydney
Level 3, 341 George Street
Sydney NSW 2000
T (61 2) 8252 8400
F (61 2) 8252 8600
sydney@architectus.com.au
ABN 11 098 489 448



project One Carrington Street

drawing Proposed Section 3
Office Lobby to George Street

scale	1 : 125	status	drawing no.
drawn			DA2222
paper size	A1		
checked	MC/PS/IL	issue	
project no	m: 958 a: 120298.00		Rev 01

Architectus Sydney Pty Ltd is the owner of the copyright subsisting in these drawings, plans, designs and specifications. They must not be used, reproduced or copied, in whole or in part, nor may the information, ideas and concepts therein contained (which are confidential to Architectus Sydney Pty Ltd) be disclosed to any person without the prior written consent of that company.

Do not scale drawings. Verify all dimensions on site. Dimensions in millimetres unless otherwise stated. Levels are in meters above Australian Height Datum unless otherwise stated. All discrepancies to be notified in writing to Make+Architectus.

 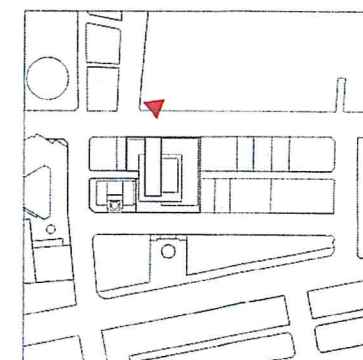

issue	reason for issue	date	checked
Rev 00	Development Application Submission	19.03.2014	PS
Rev 01	VPA issue	29.04.2015	SL

Brookfield

Sovereign Wynyard Centre Pty Limited or its nominee
Level 22, 135 King Street
Sydney
NSW 2000
T +612 9322 82

architects
make + architectus™

Make London
13 Fitzroy Street
London
W1T 4BQ
T +44 20 7636 5151
info@makearchitects.com

Architectus Sydney
Level 3, 341 George Street
Sydney NSW 2000
T (61 2) 8252 8400
F (61 2) 8252 8500
sydney@architectus.com.au

AEN 11 098 489 448

project
One Carrington Street

drawing
Illustrative View 03
Laneway View from George street



scale	NTS	status	drawing no
drawn			DA9002
paper size	A1		
checked	MC/PS/IL	issue	
project no	m: 958 a: 120298.00		Rev 01

29/11/2013 6:50:23 PM

Architectus Sydney Pty Ltd is the owner of the copyright subsisting in these drawings, plans, designs and specifications. They must not be used, reproduced or copied, in whole or in part, nor may the information, ideas and concepts therein contained (which are confidential to Architectus Sydney Pty Ltd) be disclosed to any person without the prior written consent of that company.

Do not scale drawings. Verify all dimensions on site. Dimensions in millimetres unless otherwise stated. Levels are in meters above Australian Height Datum unless otherwise stated. All discrepancies to be notified in writing to Make+Architectus.

- A** Concourse and Hunter Connection floor
- Stone tiles
 - B** George Street and Carrington Street levels and link floor
- Stone tiles to match adjacent pavements
 - C** Columns
- Metal cladding
 - D** Shopfronts
- Semi-framed glazed shopfronts
 - E** Escalators
- Metal cladding
 - F** Balustrades
- Glazed balustrades with metal capping designed to meet relevant building codes
 - G** Office lift cladding
- Metal cladding with glazing and feature lighting
 - H** Transit hall ceiling (high level)
- Feature grid ceiling with lighting
 - I** Concourse level core ceiling
- Profiled feature ceiling under core area with feature lighting
 - J** Concourse and Hunter Connection ceiling
- Metal panel suspended ceiling system
 - K** Metal framed awning with glazed infill to match cladding
- Public lifts (not illustrated on this drawing refer to DA2005-DA2006 on previous page)
- Semi glazed enclosures

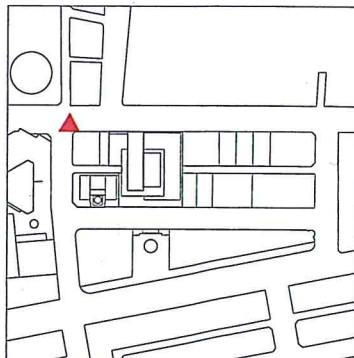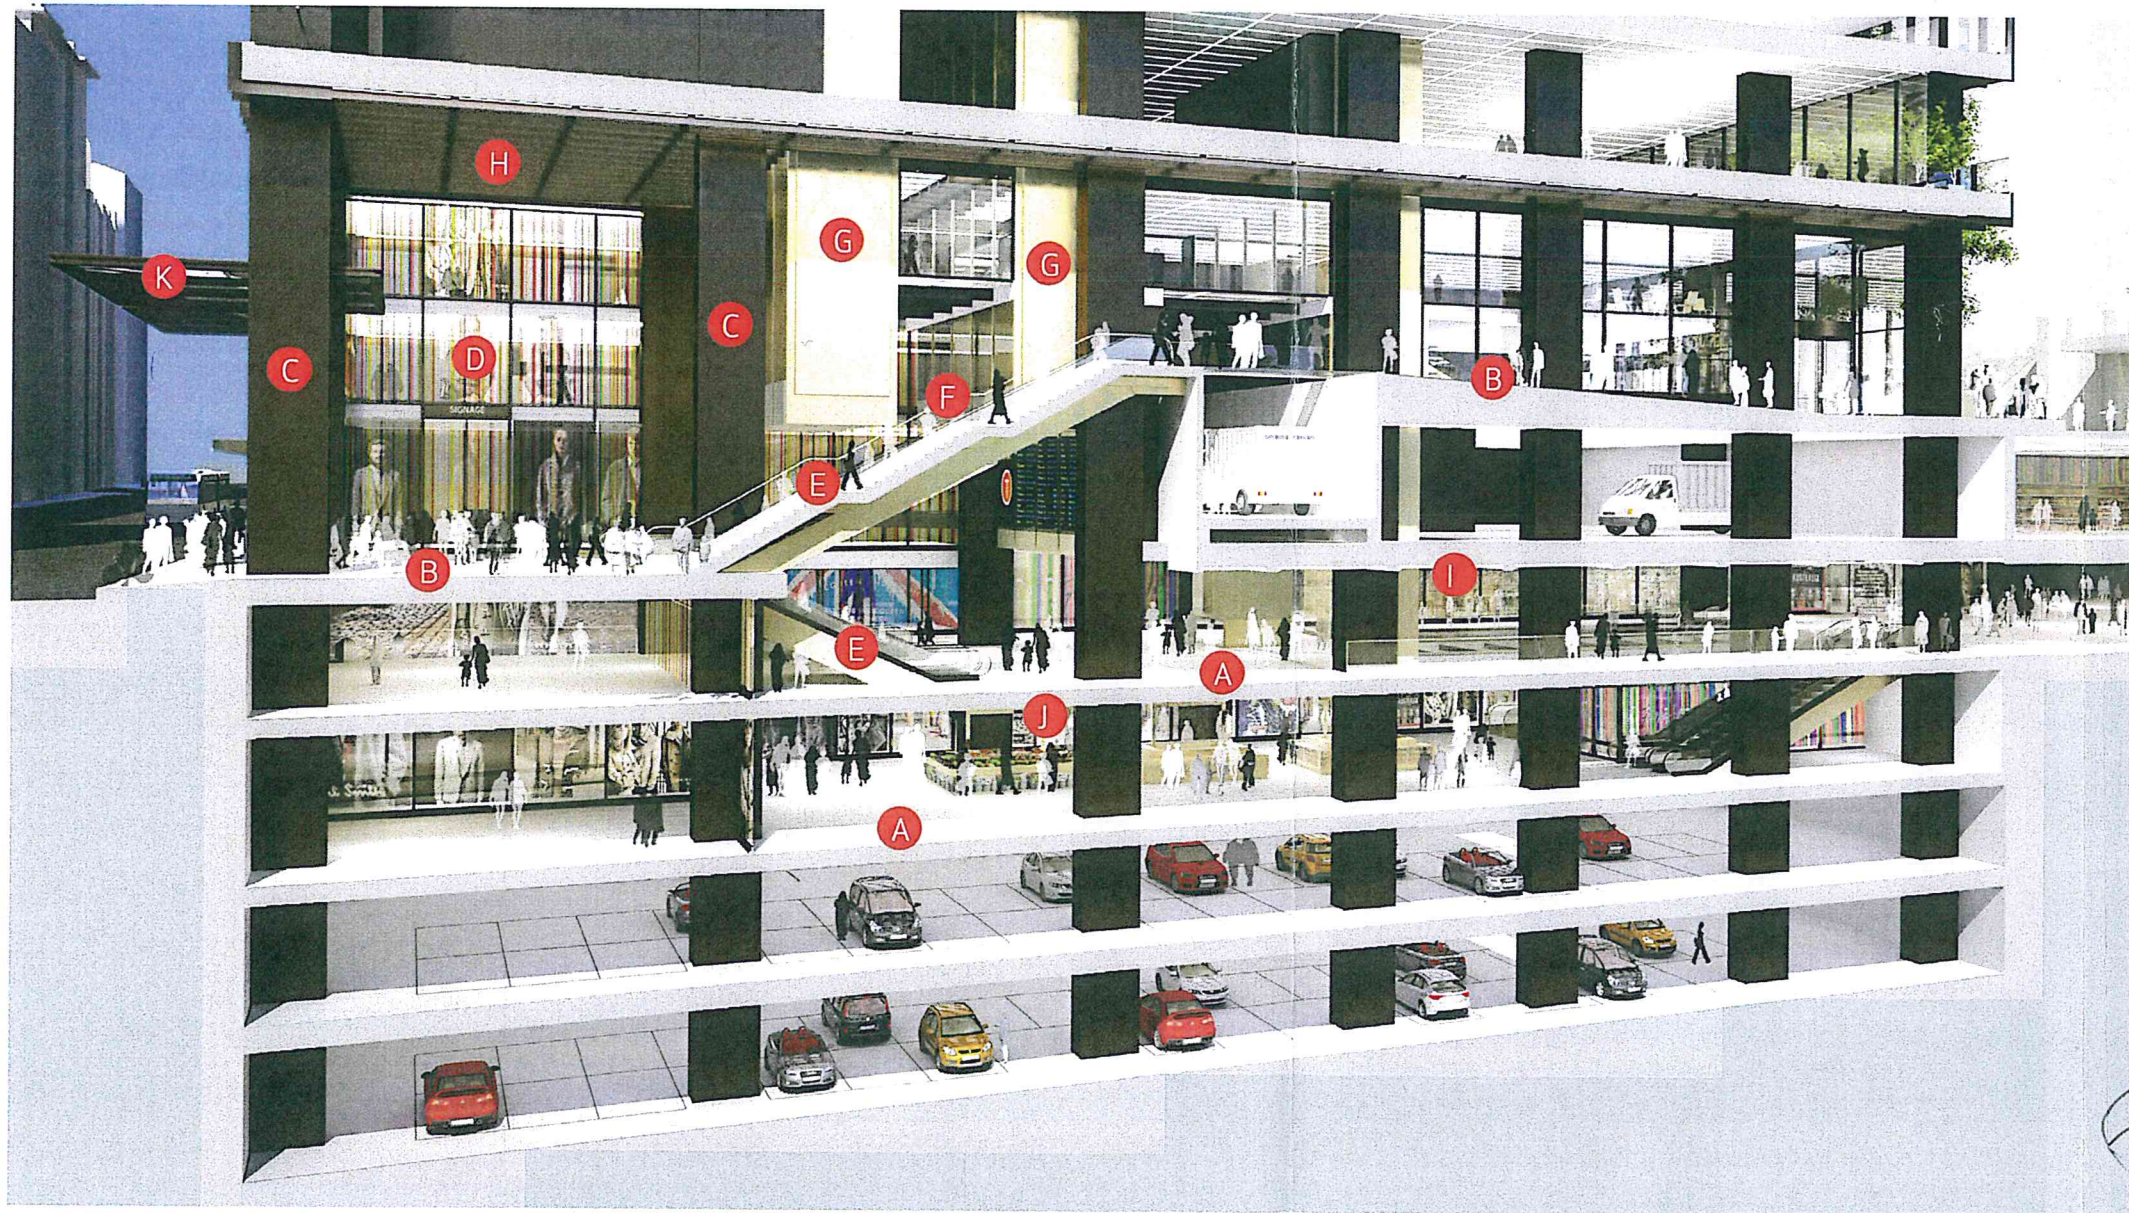

issue	reason for issue	date	checked
Rev 00	Development Application Submission	19.03.2014	PS
Rev 01	VPA issue	29.04.2015	SL

Brookfield

Sovereign Wynyard Centre Pty Limited or its nominee
Level 22, 135 King Street
Sydney
NSW 2000
T +612 9322 82

make + architectus™

Make London
13 Fitzroy Street
London
W1T 4BQ
T +44 20 7636 5151
info@makearchitects.com

Architectus Sydney
Level 3, 341 George Street
Sydney NSW 2000
T (61 2) 8252 8400
F (61 2) 8252 8600
sydney@architectus.com.au
ABN 11 098 489 448

project One Carrington Street

drawing Illustrative View 05
Sectional Perspective

scale NTS status drawing no.
DA9004
drawn
paper size A1
checked MC/PS/IL issue
project no m: 958 a: 120298.00
Rev 01

29/11/2013 6:50:23 PM

Annexure B


Transit Hall - Plans

Handwritten signatures and initials in blue ink. The initials 'FRI' are visible on the left, followed by a large, stylized signature. To the right, there is another signature that appears to be 'chad'.

Existing/proposed George Street entrance & section




Existing George Street

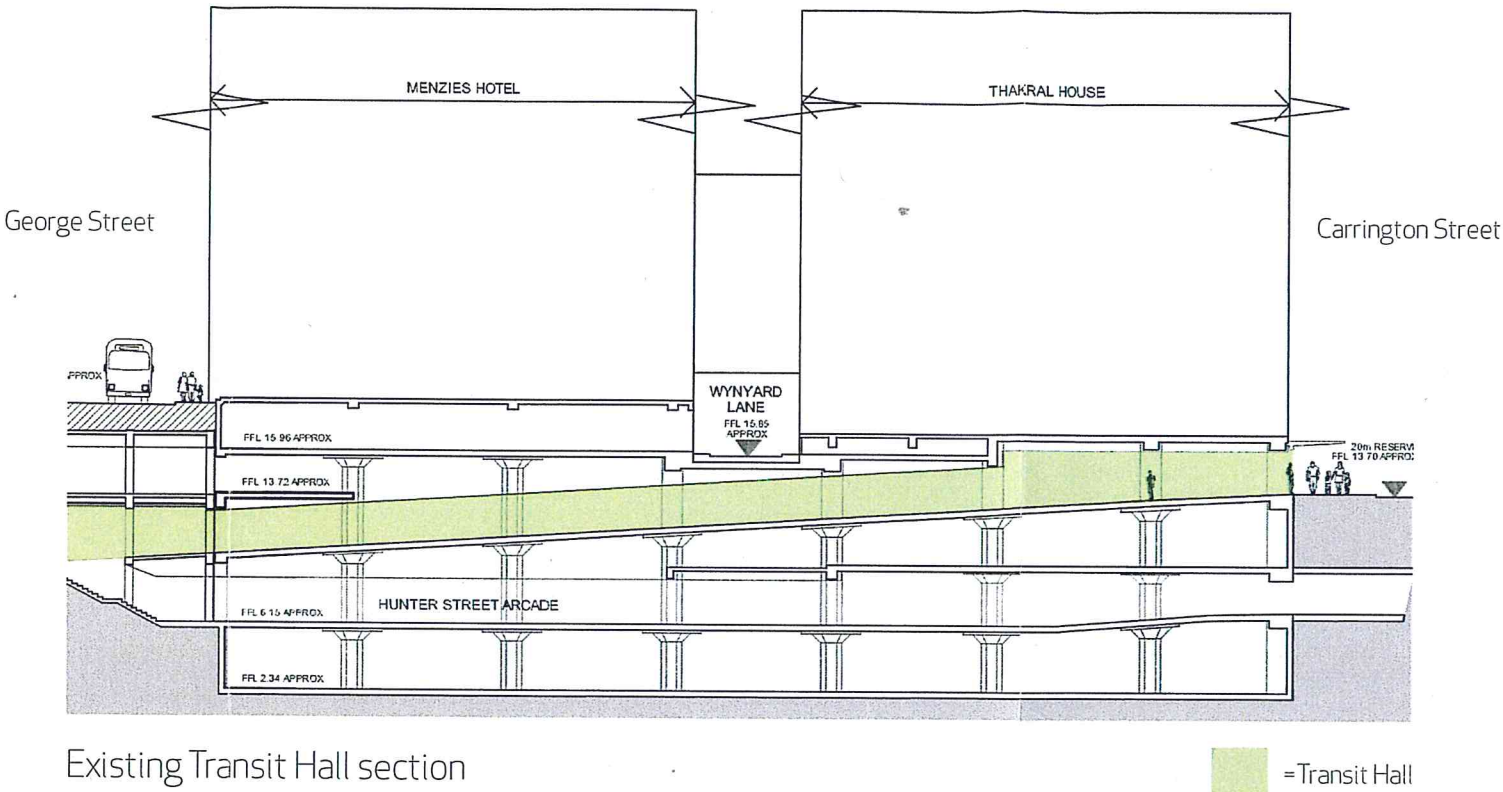

Existing Transit Hall section




Proposed George Street render

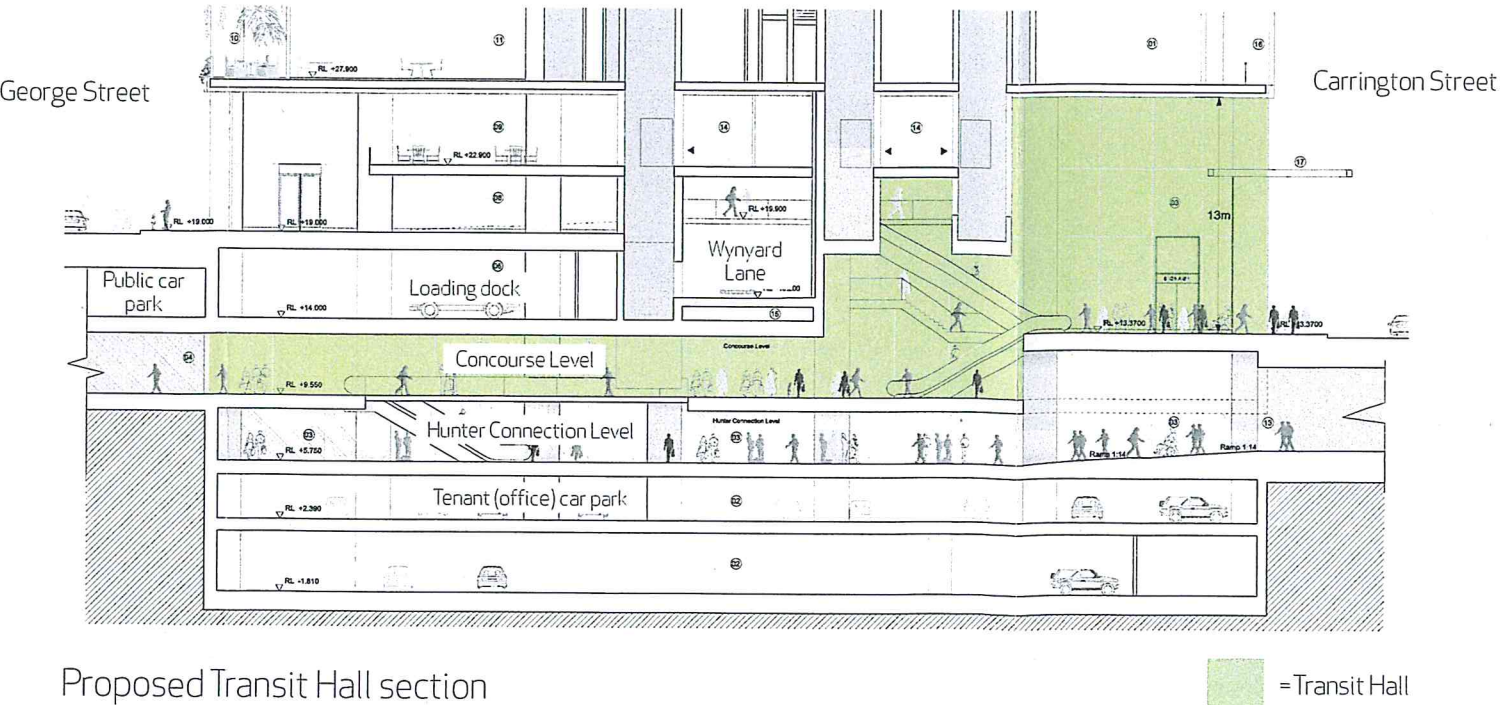

Proposed Transit Hall section



Proposed concourse

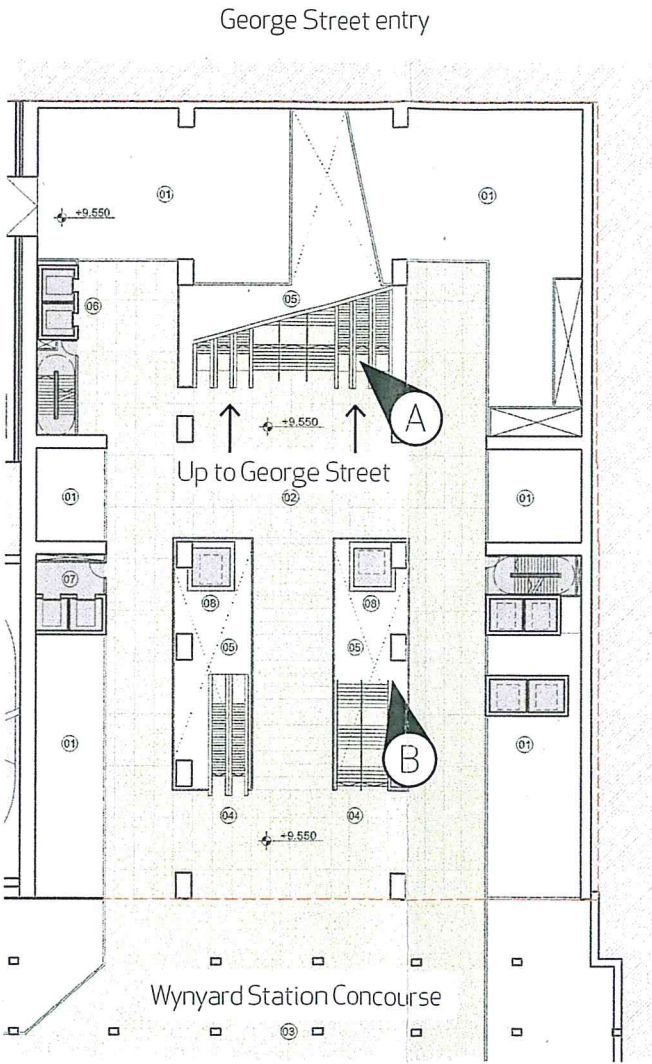

Proposed Concourse Level plan

Handwritten signature and initials in blue ink.