


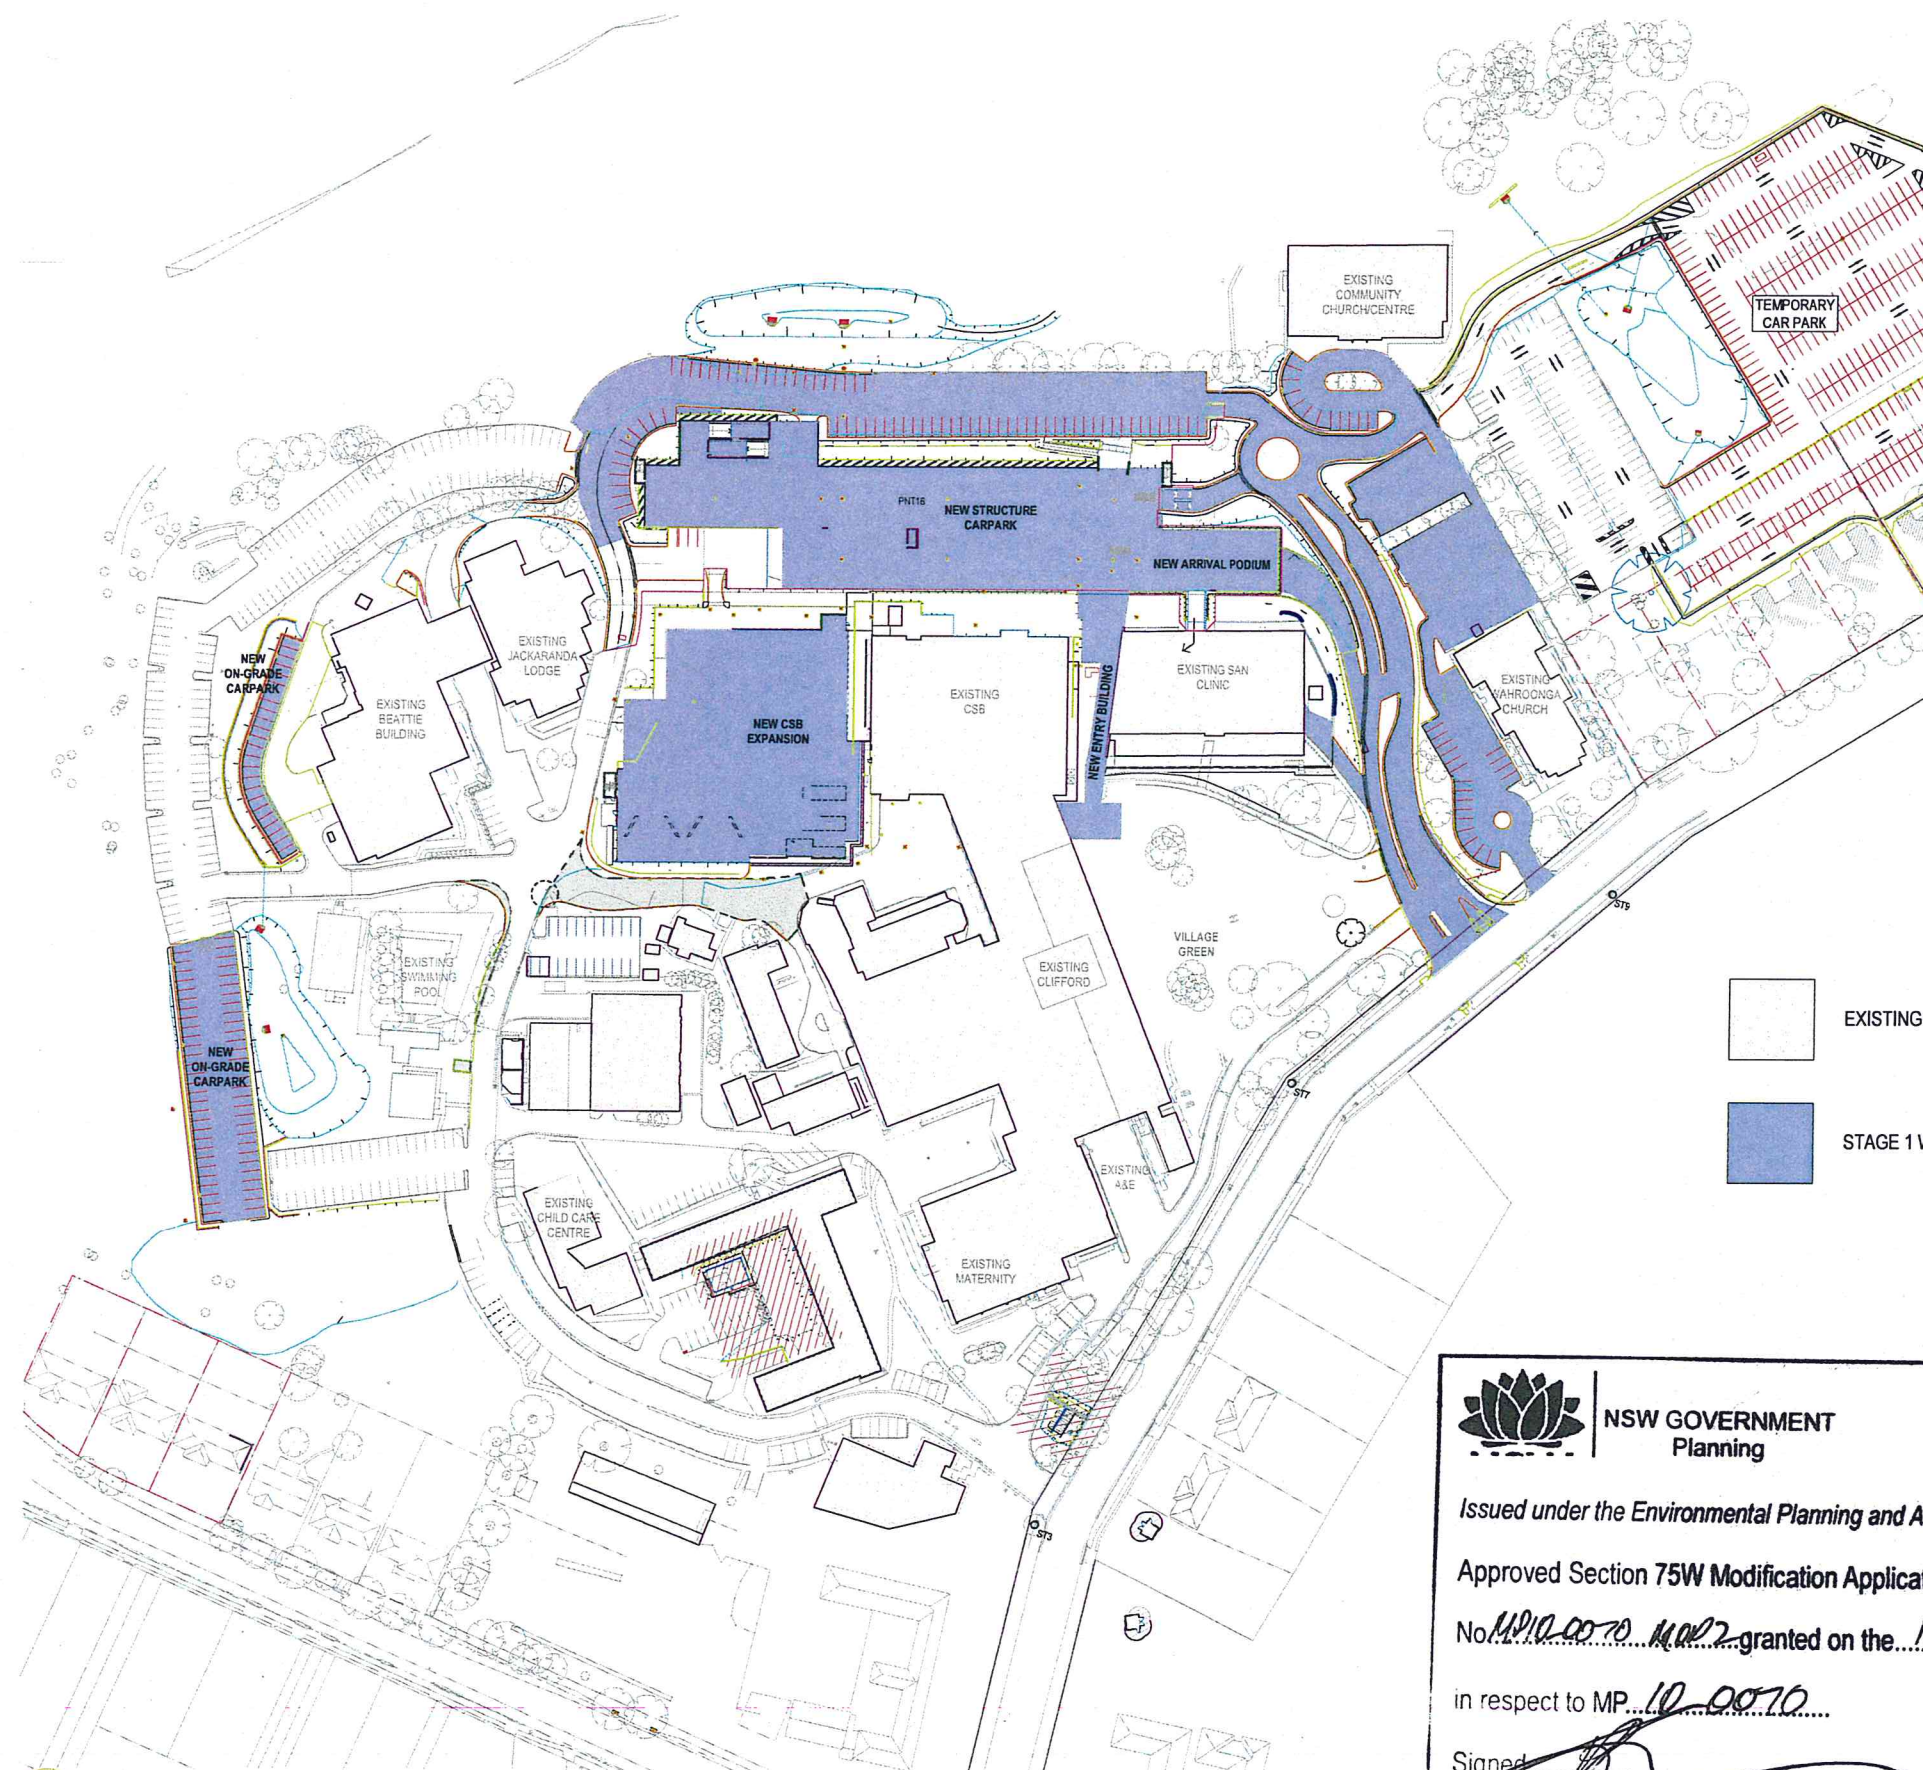

1 Proposed MasterPlan Stage 1
SCALE 1:1000



NSW GOVERNMENT
Planning

Issued under the Environmental Planning and Assessment Act 1979

Approved Section 75W Modification Application

No. MP10-0070 granted on the 11/04/2012

in respect to MP 10-0070

Signed [Signature]

Sheet No. 1 of 21

NOTES:

COPYRIGHT © ALL RIGHTS RESERVED. THIS DRAWING MAY NOT BE REPRODUCED OR TRANSMITTED IN ANY FORM OR BY ANY MEANS IN PART OR IN WHOLE WITHOUT PERMISSION OF MBMO. ALL LEVELS AND DIMENSIONS TO BE VERIFIED PRIOR TO COMMENCEMENT OF WORK. USE FIGURED DIMENSIONS ONLY. DO NOT SCALE. ALL WORK TO COMPLY WITH CURRENT REGULATIONS AND S.A.A. STANDARDS.

LEGEND:




SYDNEY ADVENTIST HOSPITAL	14.03.12 07.11.11	Part Of New On-Grade Carpark Deleted Information
DATE	REVISION / ISSUE DETAILS	

MBMO
MORRIS BRAY MARTIN OLLMANN
184-184 Wroughton Rd
Crows Nest NSW 1585 Australia
Phone: +61 2 9439 4422
Fax: +61 2 9439 4422
www.mbmomo.com.au

PROJECT:
STAGE 1 REDEVELOPMENT

DRAWING TITLE:
Site MasterPlan - Stage 1

DRAWN BY: PR	PLOT DATE: 15/03/2012	CHECKED: CM
PROJECT NUMBER: 11100	SCALE: 1:1000	ISSUE: [02]
DRAWING NUMBER: A-A-012		

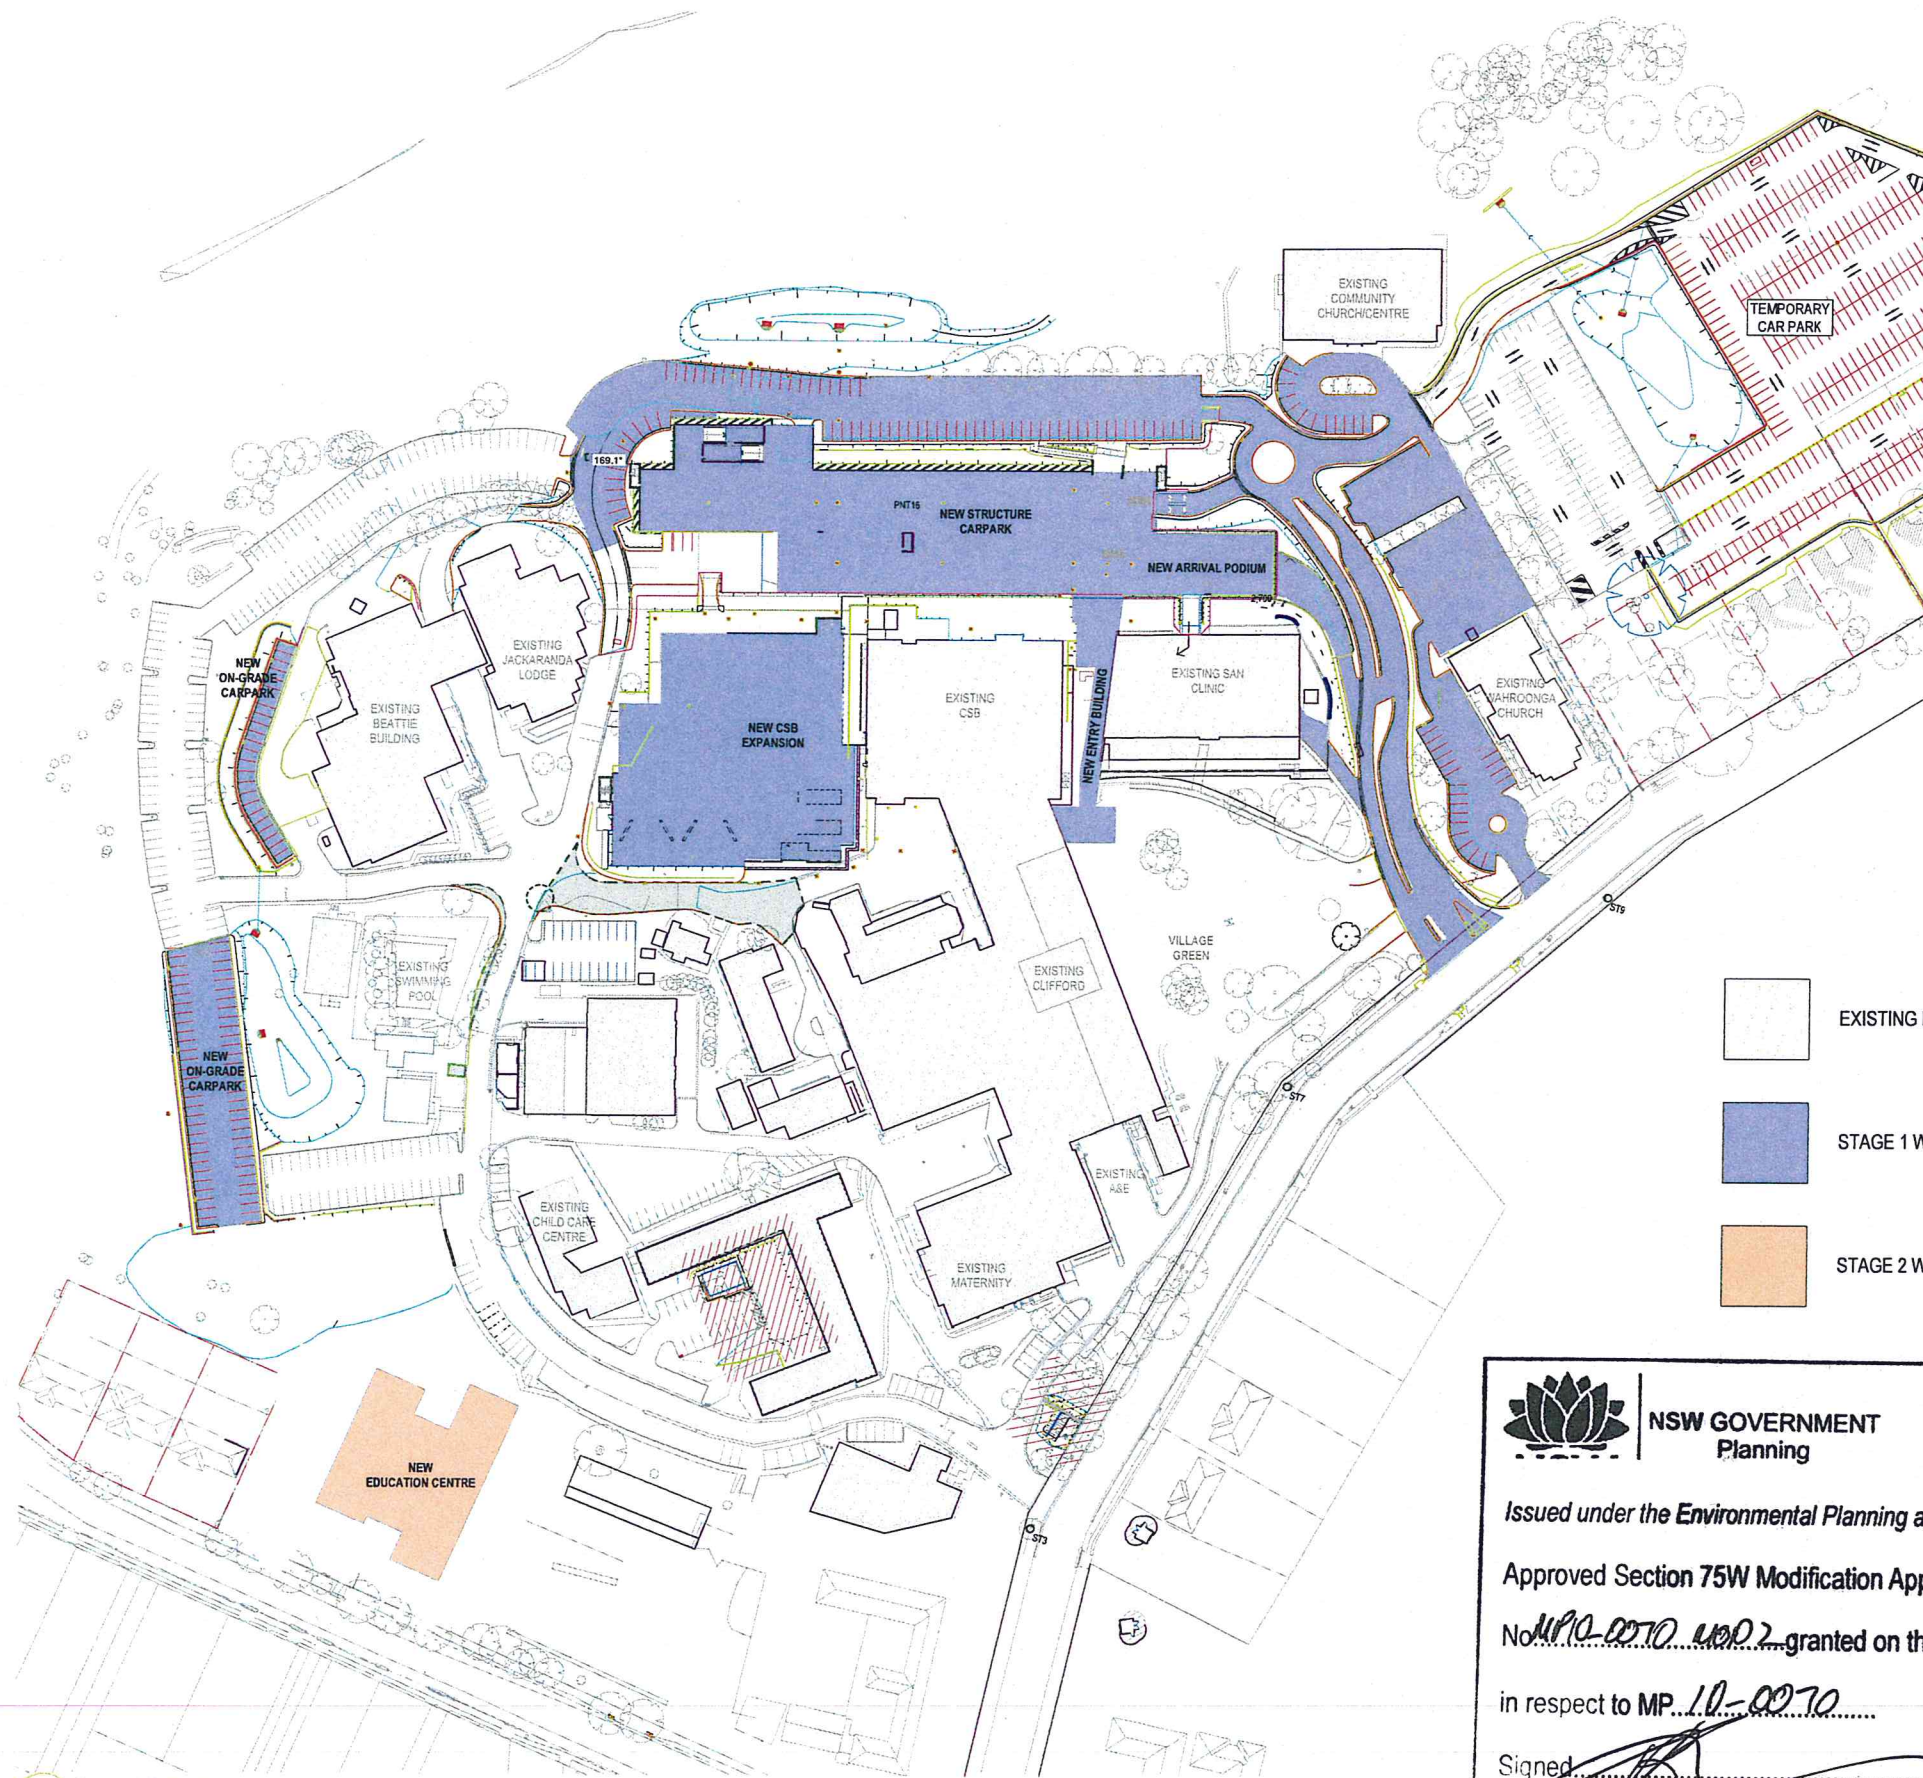

1 Proposed MasterPlan Stage 2
SCALE 1:1000



NSW GOVERNMENT
Planning

Issued under the *Environmental Planning and Assessment Act 1979*

Approved Section 75W Modification Application

No. MP10-0070 granted on the 11/04/2012

in respect to MP 10-0070

Signed [Signature]

Sheet No. 2 of 21

NOTES:

COPYRIGHT © ALL RIGHTS RESERVED. THIS DRAWING MAY NOT BE REPRODUCED OR TRANSMITTED IN ANY FORM OR BY ANY MEANS IN PART OR IN WHOLE WITHOUT PERMISSION OF MBMO BRAY ARCHITECTS PTY LTD.

ALL LEVELS AND DIMENSIONS TO BE VERIFIED PRIOR TO COMMENCEMENT OF WORK. USE FIGURED DIMENSIONS ONLY. DO NOT SCALE.

ALL WORK TO COMPLY WITH CURRENT REGULATIONS AND S.A.A. STANDARDS.

LEGEND:



02	AY	14.03.12	Part Of New On-Grade Carpark Deleted
01	PR	07.11.11	Information
No.	Issue	DATE	REVISION / ISSUE DETAILS

CLIENT	SYDNEY ADVENTIST HOSPITAL
SYDNEY ADVENTIST HOSPITAL	185 FOX VALLEY RD WAHROONGA NSW 2655 phone: +61 2 9487 9111 fax: +61 2 9487 9255

MBMO
MORRIS BRAY MARTIN OLLMANN
184-188 Wiloughby Rd Crows Nest NSW 2057 Australia A/NZ 61 2 9437 4521 www.mbmo.com.au


PROJECT:	STAGE 1 REDEVELOPMENT
----------	------------------------------

DRAWING TITLE:	Site MasterPlan - Stage 2
----------------	----------------------------------

DRAWN BY:	PR	PLOT DATE:	15/03/2012	CHECKED:	CM
-----------	----	------------	------------	----------	----

PROJECT NUMBER:	11100	SCALE:	1:1000
-----------------	--------------	--------	--------

DRAWING NUMBER:	A-A-013	ISSUE:	[02]
-----------------	----------------	--------	-------------

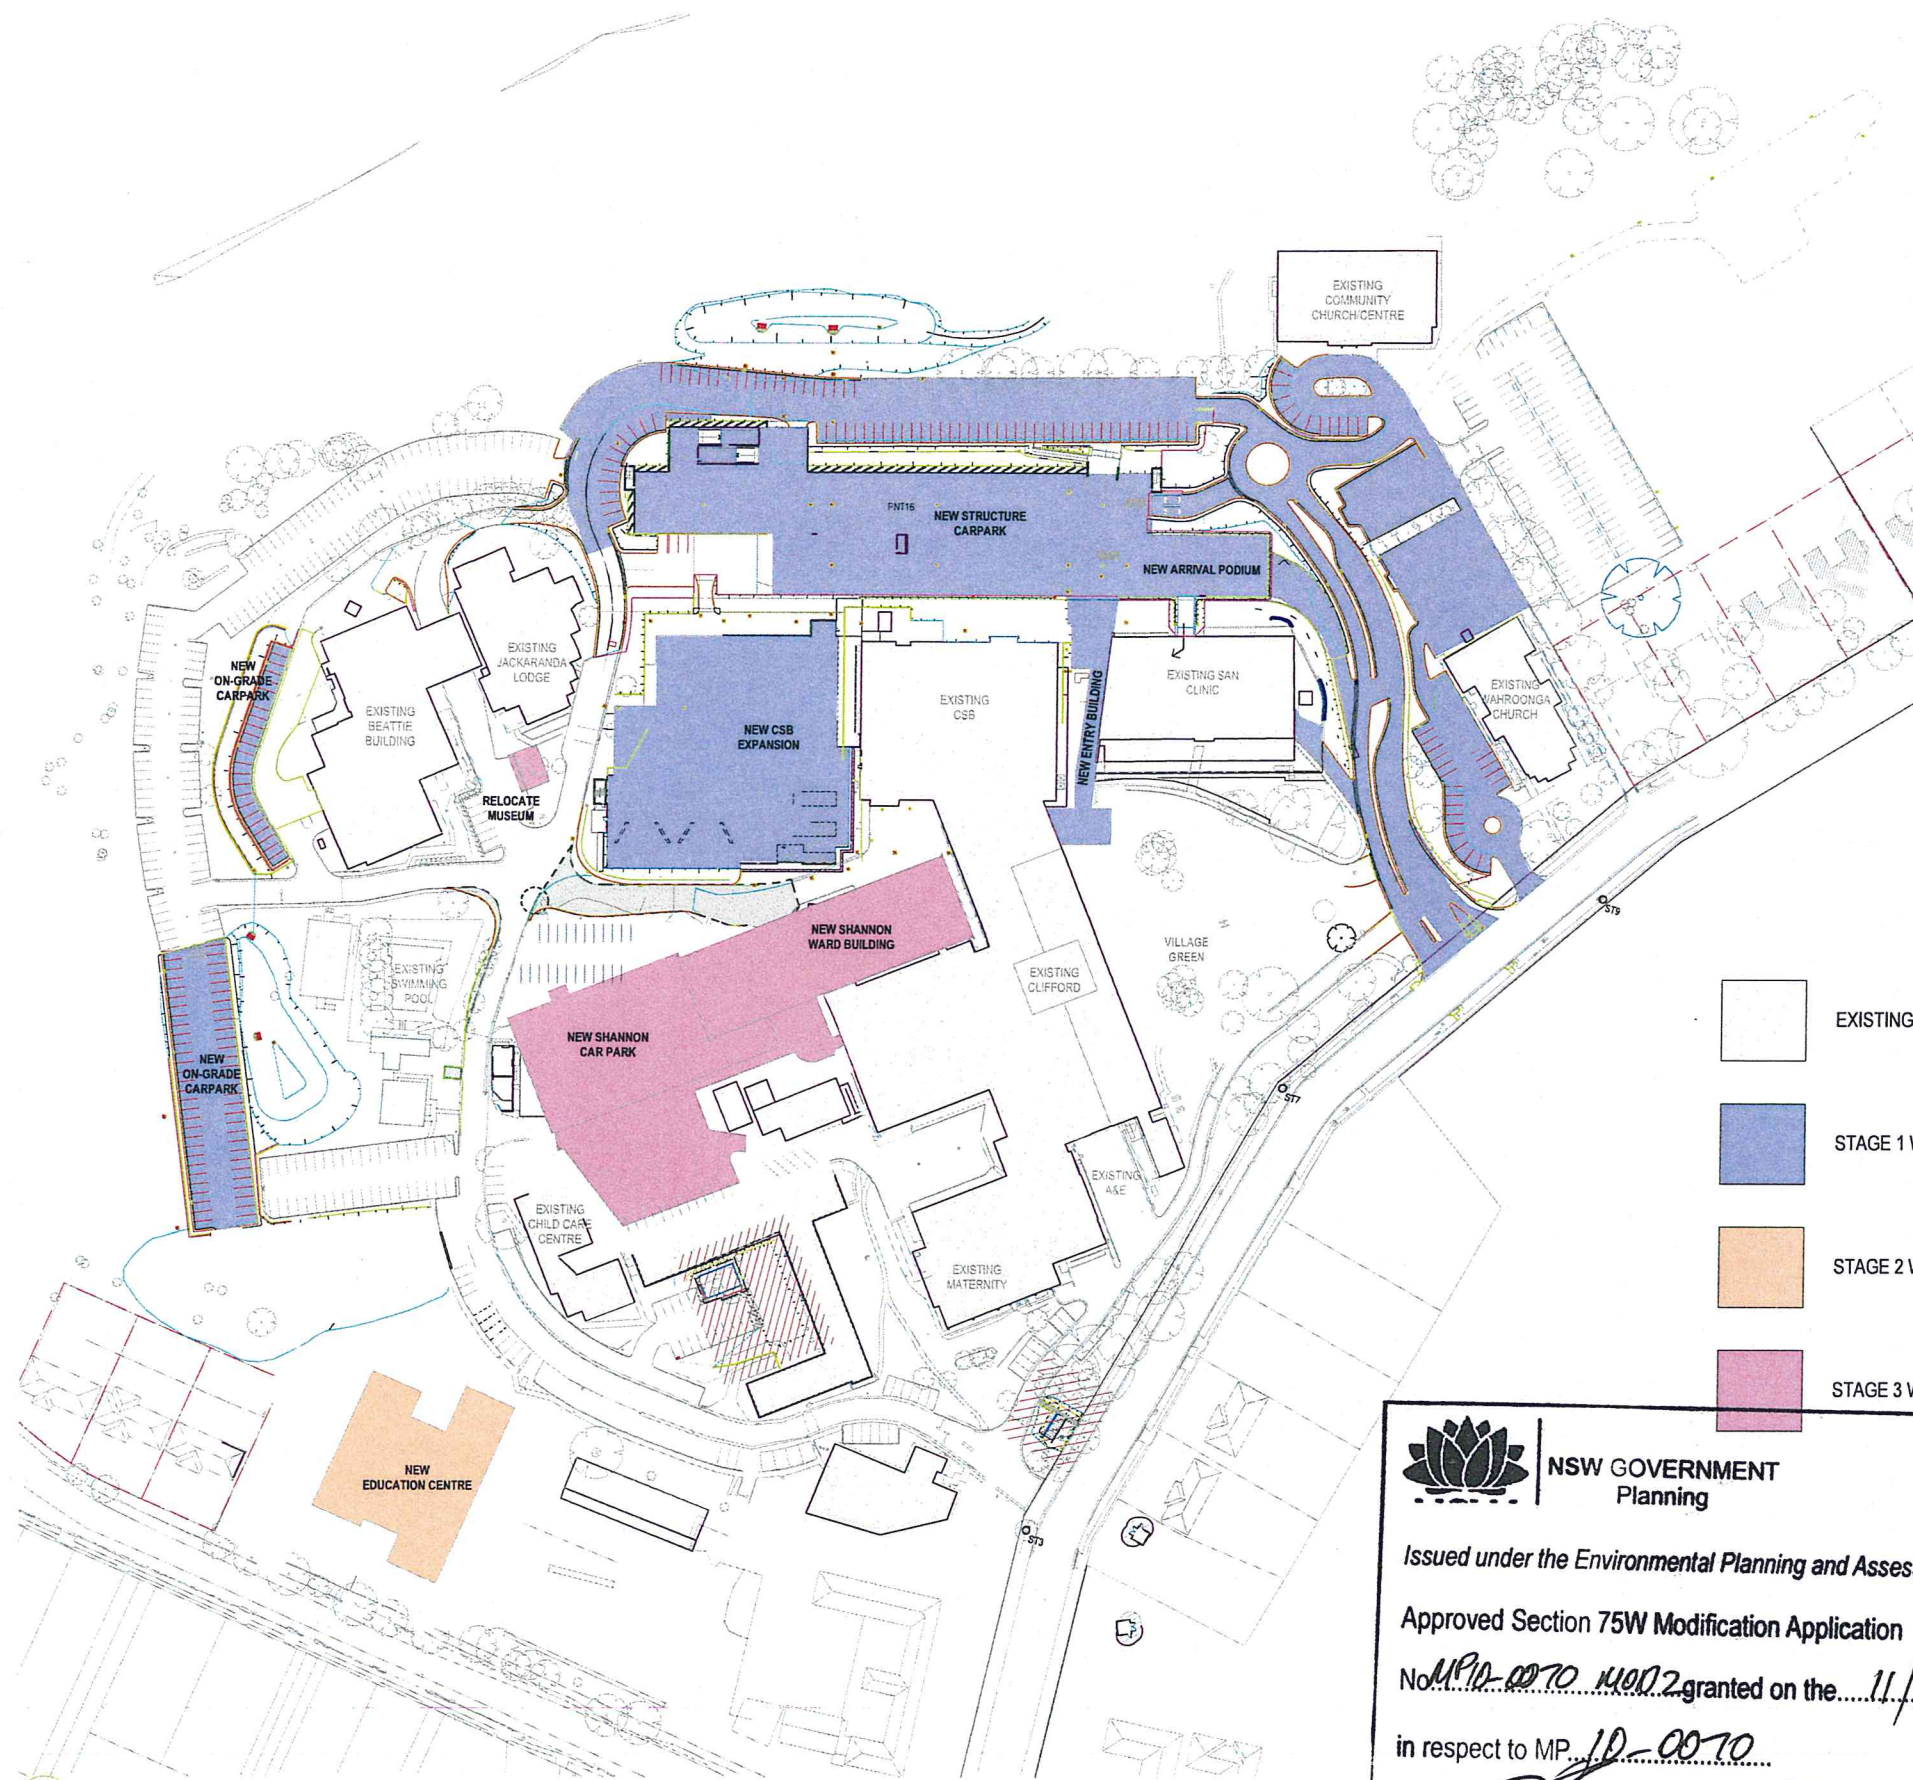

1 Proposed MasterPlan Stage 3
SCALE 1:1000

NSW GOVERNMENT
Planning

Issued under the Environmental Planning and Assessment Act 1979

Approved Section 75W Modification Application

No. MP10-0070 MON2 granted on the 11/04/2012

in respect to MP 10-0070

Signed [Signature]

Sheet No. 3 of 21

NOTES:

COPYRIGHT © ALL RIGHTS RESERVED. THIS DRAWING MAY NOT BE REPRODUCED OR TRANSMITTED IN ANY FORM OR BY ANY MEANS IN PART OR IN WHOLE WITHOUT PERMISSION OF MORRIS BRAY ARCHITECTS PTY LTD.

ALL LEVELS AND DIMENSIONS TO BE VERIFIED PRIOR TO COMMENCEMENT OF WORK. USE FIGURED DIMENSIONS ONLY. DO NOT SCALE.

ALL WORK TO COMPLY WITH CURRENT REGULATIONS AND S.A.A. STANDARDS.

LEGEND:


N

[02]	AY	14.03.12	Part Of New On-Grade Carpark Deleted Information
[01]	PH	07.11.11	
No.	Date	REVISION / ISSUE DETAILS	
CLIENT SYDNEY ADVENTIST HOSPITAL 185 FOX VALLEY RD WAHROONGA NSW 2050 phone: +61 2 9487 5111 fax: +61 2 9487 5205			
PROJECT STAGE 1 REDEVELOPMENT			
DRAWING TITLE: Site MasterPlan - Stage 3			
DRAWN BY	PLOT DATE	CHECKED	
PR	15/03/2012	CM	
PROJECT NUMBER	SCALE		@A1
11100	1:1000		
DRAWING NUMBER	ISSUE		
A-A-014			[02]



FILE	DRAWN BY	PLOT DATE	CHECKED	QA
100	MB	31/08/2011		GB
*Please use full names (surname, first, middle initials)				
SUBJECT NUMBER	DRAWING NUMBER		ISSUE	
1100	C-A-111		[04]	



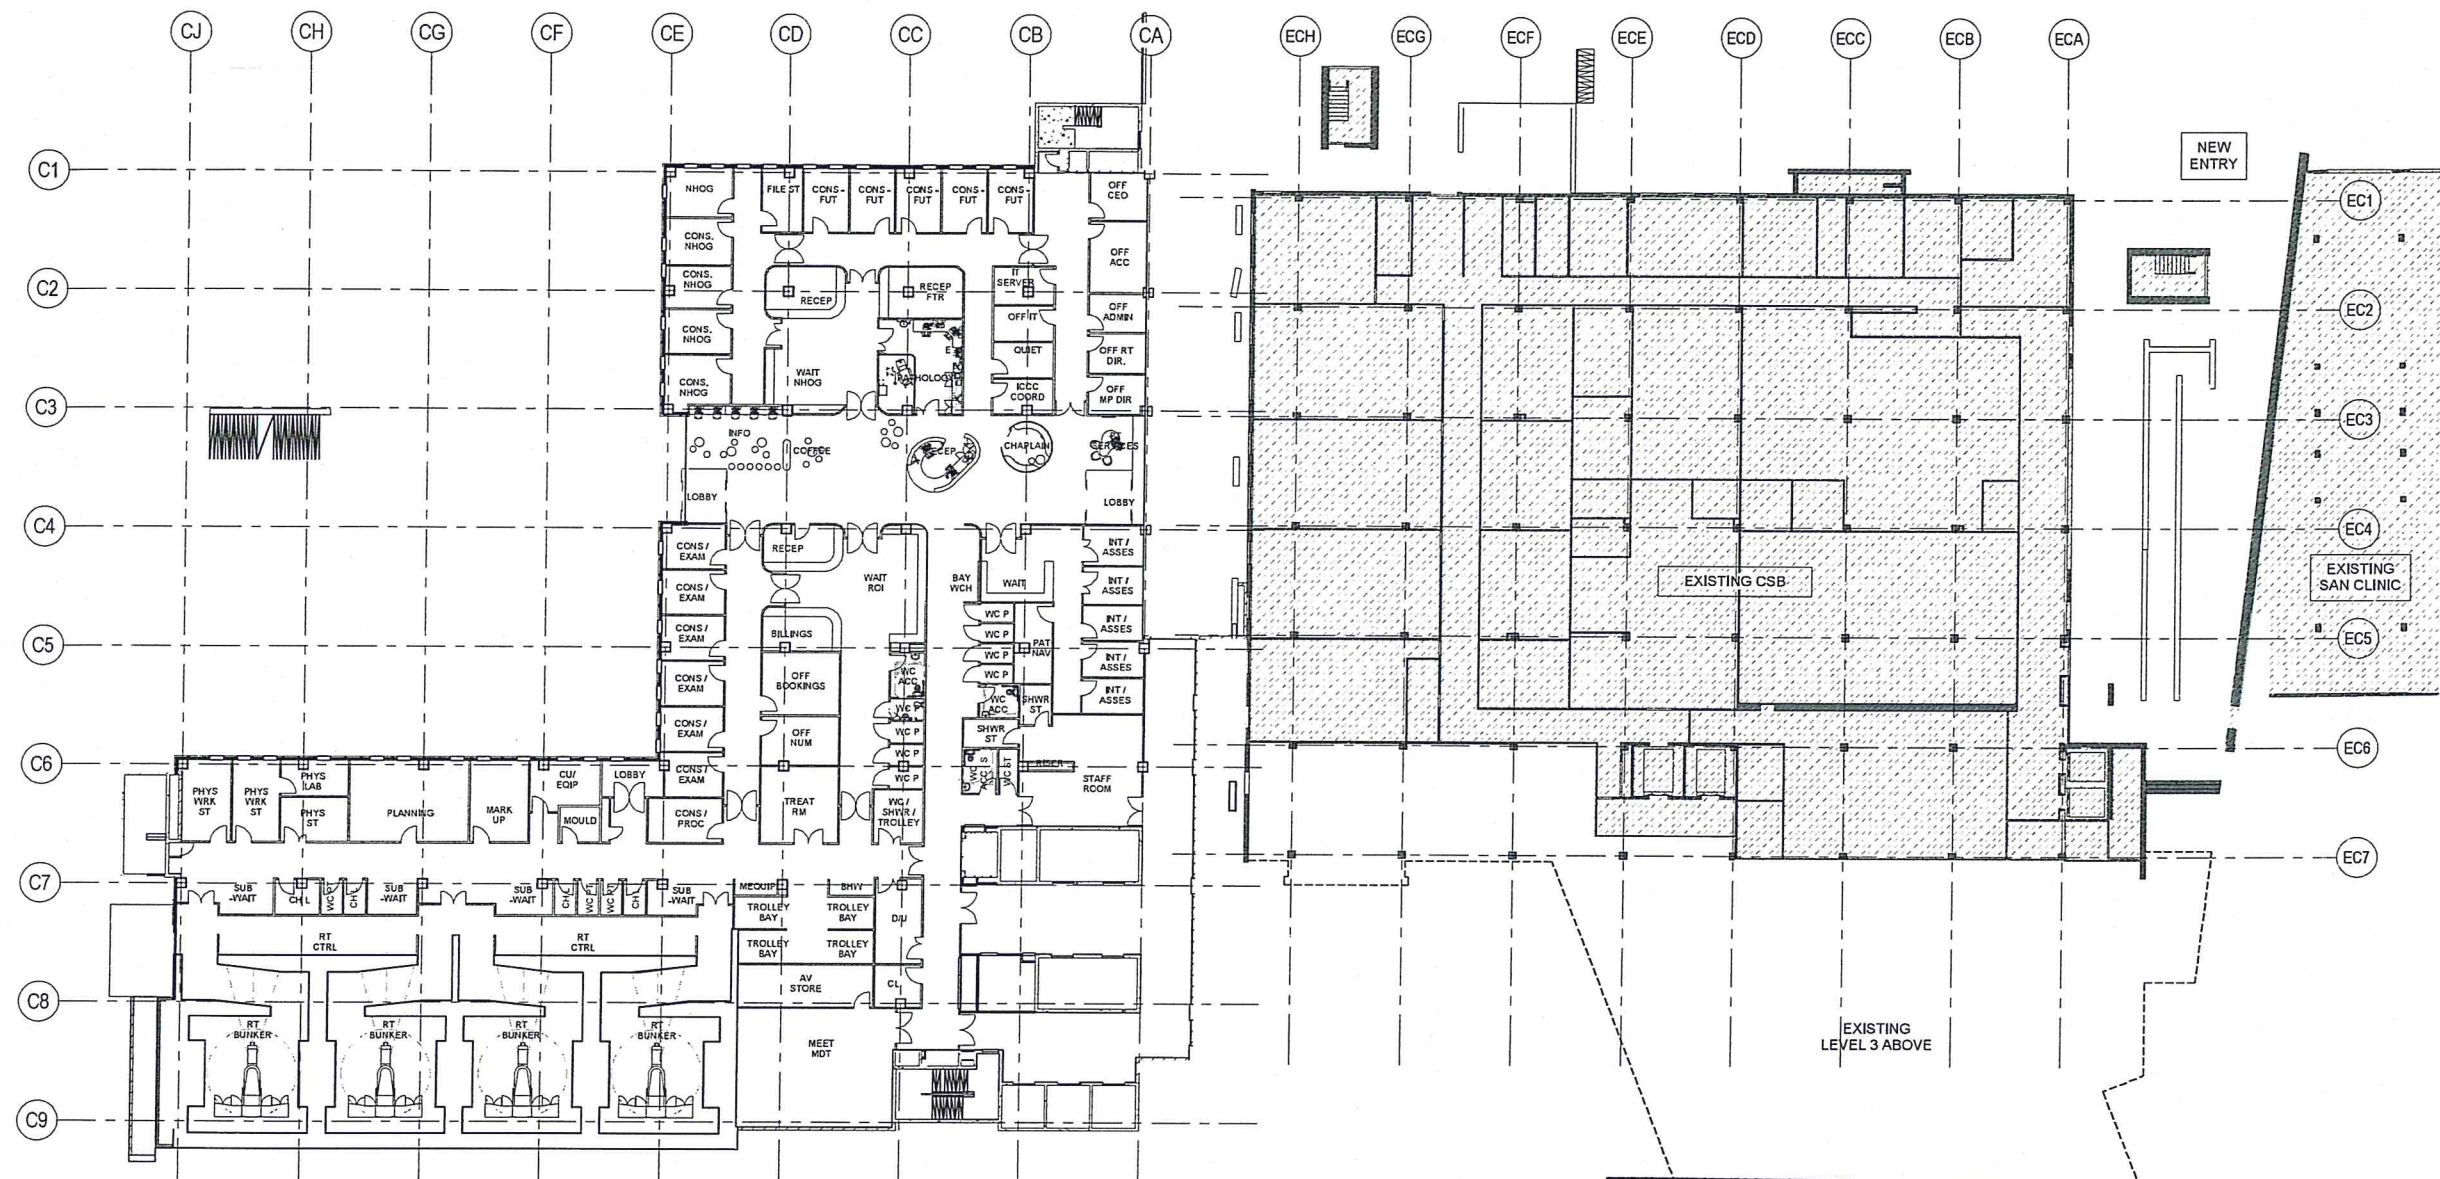

NOTE EXISTING BUILDINGS:
REFER TO MBMO DRAWINGS AND BIM
MODEL FOR HATCHED AREAS INDICATED

NOTES
COPYRIGHT © ALL RIGHTS RESERVED. THIS DRAWING IS
NOT BE REPRODUCED OR TRANSMITTED IN ANY FORM OR BY ANY
MEANS ELECTRONIC OR MECHANICAL, INCLUDING PHOTOCOPYING,
RECORDING, OR BY ANY INFORMATION STORAGE AND RETRIEVAL
SYSTEM, WITHOUT PERMISSION IN WRITING FROM HASSELL LTD.
ALL RIGHTS RESERVED. NO PART OF THIS DRAWING IS TO BE REPRODUCED OR
TRANSMITTED IN ANY FORM OR BY ANY MEANS ELECTRONIC OR
MECHANICAL, INCLUDING PHOTOCOPYING, RECORDING, OR BY ANY
INFORMATION STORAGE AND RETRIEVAL SYSTEM, WITHOUT PERMISSION
IN WRITING FROM HASSELL LTD.
ALL FORMS TO BE COMPLIED WITH CURRENT REGULATIONS AND STANDARDS.

LEGEND:

NO.	DATE	REVISIONS/DETAILS
01	27/01/2012	1:200 Preliminary Issue for Planning
02	28/02/2011	1:200 Design Update
03	14/03/2011	1:200 Design Update
04	14/03/2011	1:200 Design Update
05	14/03/2011	1:200 Design Update

SYDNEY ADVENTIST HOSPITAL
SYDNEY ADVENTIST HOSPITAL
1200 PARRAMATTA ROAD
PARRAMATTA NSW 2150
PHONE: +61 2 967 3111
FAX: +61 2 967 3111

MBMO
MORRIS BRAY MARTIN OLLMANN

HASSELL
HASSELL LTD
140/150 PARRAMATTA ROAD
PARRAMATTA NSW 2150
PHONE: +61 2 967 3111
FAX: +61 2 967 3111

STAGE 1 REDEVELOPMENT
C - CLINICAL SERVICES BUILDING

GA Fitout Plan - CSB Entry Level 2

NO.	DATE	REVISIONS/DETAILS
01	27/01/2012	1:200 Preliminary Issue for Planning
02	28/02/2011	1:200 Design Update
03	14/03/2011	1:200 Design Update
04	14/03/2011	1:200 Design Update
05	14/03/2011	1:200 Design Update

NSW GOVERNMENT Planning

Issued under the Environmental Planning and Assessment Act 1979

Approved Section 75W Modification Application

No. MP10-0070 REP2 granted on the 11/09/2012

in respect to MP 10-0070

Signed [Signature]


Sheet No. 5 of 21

PRELIMINARY



C:\Users\Project\Documents\GA Fitout Plan - CSB Entry Level 2.dwg

NOTE EXISTING BUILDINGS:
REFER TO MBMO DRAWINGS AND BIM
MODEL FOR HATCHED AREAS INDICATED

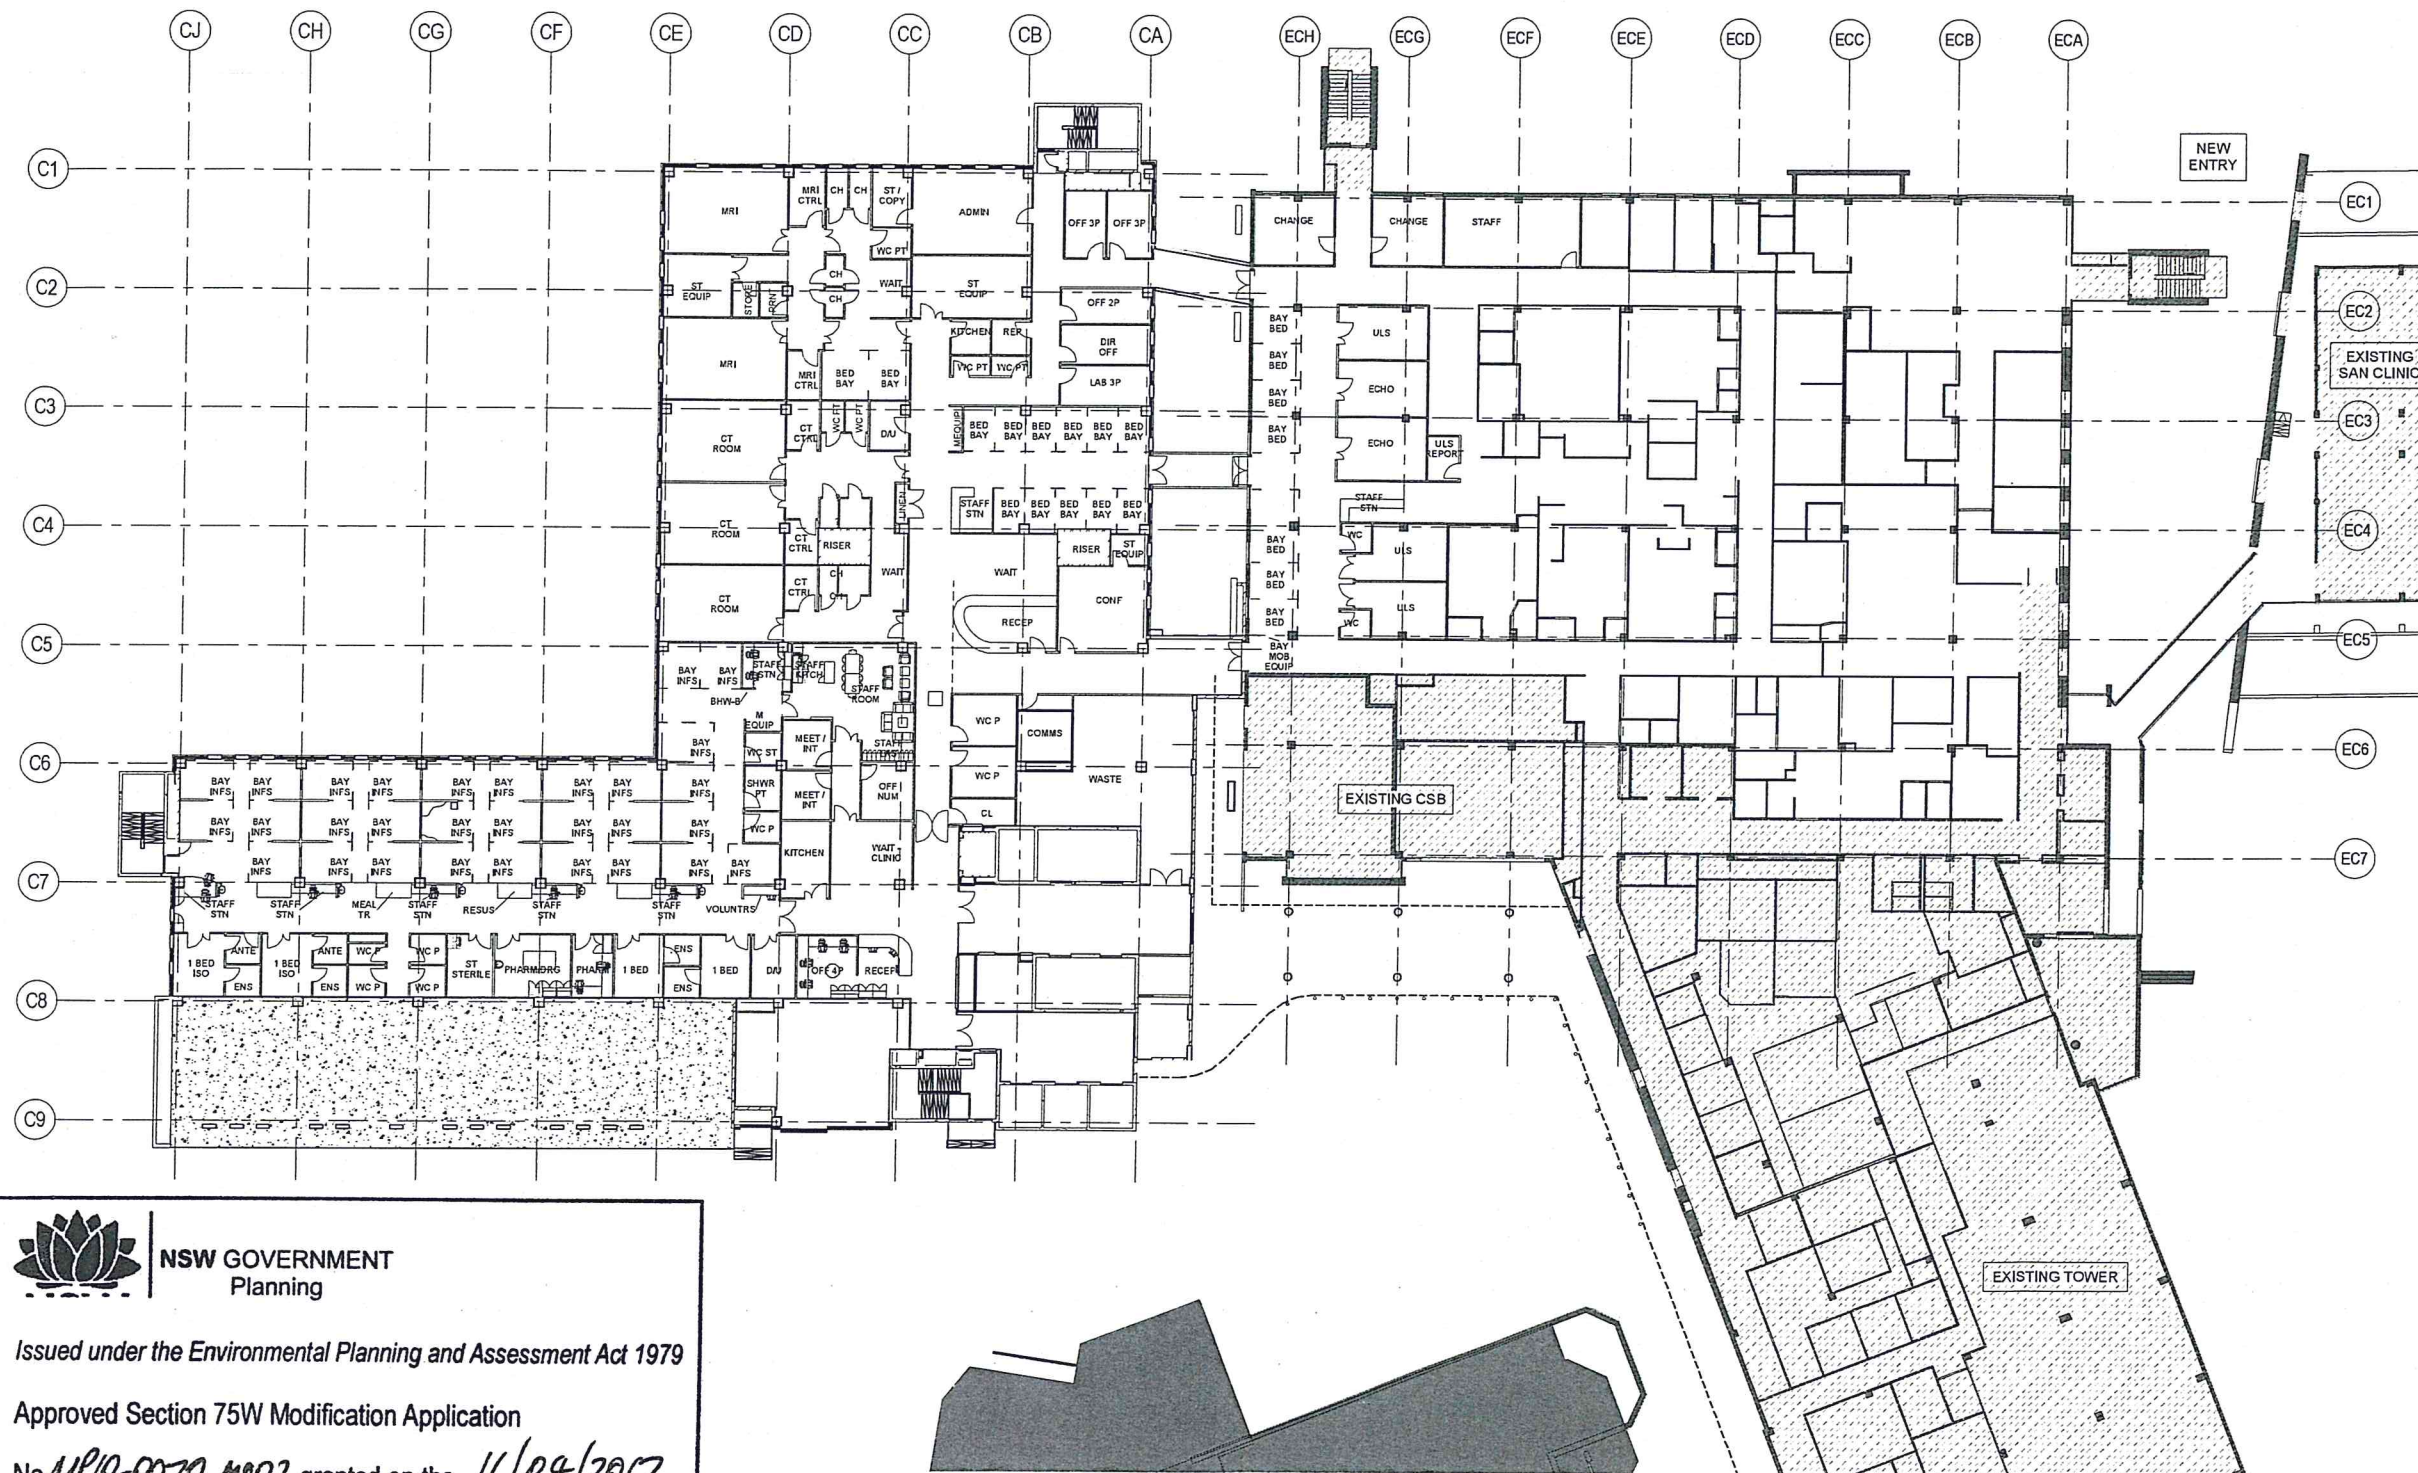

NSW GOVERNMENT
Planning

Issued under the Environmental Planning and Assessment Act 1979

Approved Section 75W Modification Application

No. MP10-0070 MOD2 granted on the 11/04/2012

in respect to MP 10-0070

Signed [Signature]

Sheet No. 6 of 21

NOTES
COPYRIGHT © ALL RIGHTS RESERVED. THIS DOCUMENT IS THE PROPERTY OF MBMO. IT IS TO BE USED ONLY FOR THE PROJECT AND NOT TO BE REPRODUCED OR TRANSMITTED IN ANY FORM OR BY ANY MEANS WITHOUT THE WRITTEN PERMISSION OF MBMO.
ALL LEVELS AND DIMENSIONS TO BE KEPT FROM TO CORRESPOND WITH THE BIM MODEL. DO NOT SCALE.
ALL WORK TO COMPLY WITH CURRENT REGULATIONS AND S.A. STANDARDS.

LEGEND:

10	10/12/2011	100 Preliminary Information for Pricing
04	04/12/2011	1000 Design/Develop
03	03/12/2011	1000 Design/Develop
02	02/12/2011	1000 Design/Develop
01	01/12/2011	1000 Design/Develop
10	10/12/2011	1000 Design/Develop

SYDNEY
ADVENTIST
HOSPITAL
SYDNEY
ADVENTIST
HOSPITAL
1000-1000-1000
1000-1000-1000

MBMO
MORRIS BRAY MARTIN OLLMANN

1000-1000-1000
1000-1000-1000

HASSELL

1000-1000-1000
1000-1000-1000

PROJECT

STAGE 1 REDEVELOPMENT

C - CLINICAL SERVICES BUILDING

GA Fitout Plan - CSB Level 3


SCALE

1:200

AX003404 C-I-113 05

PRELIMINARY



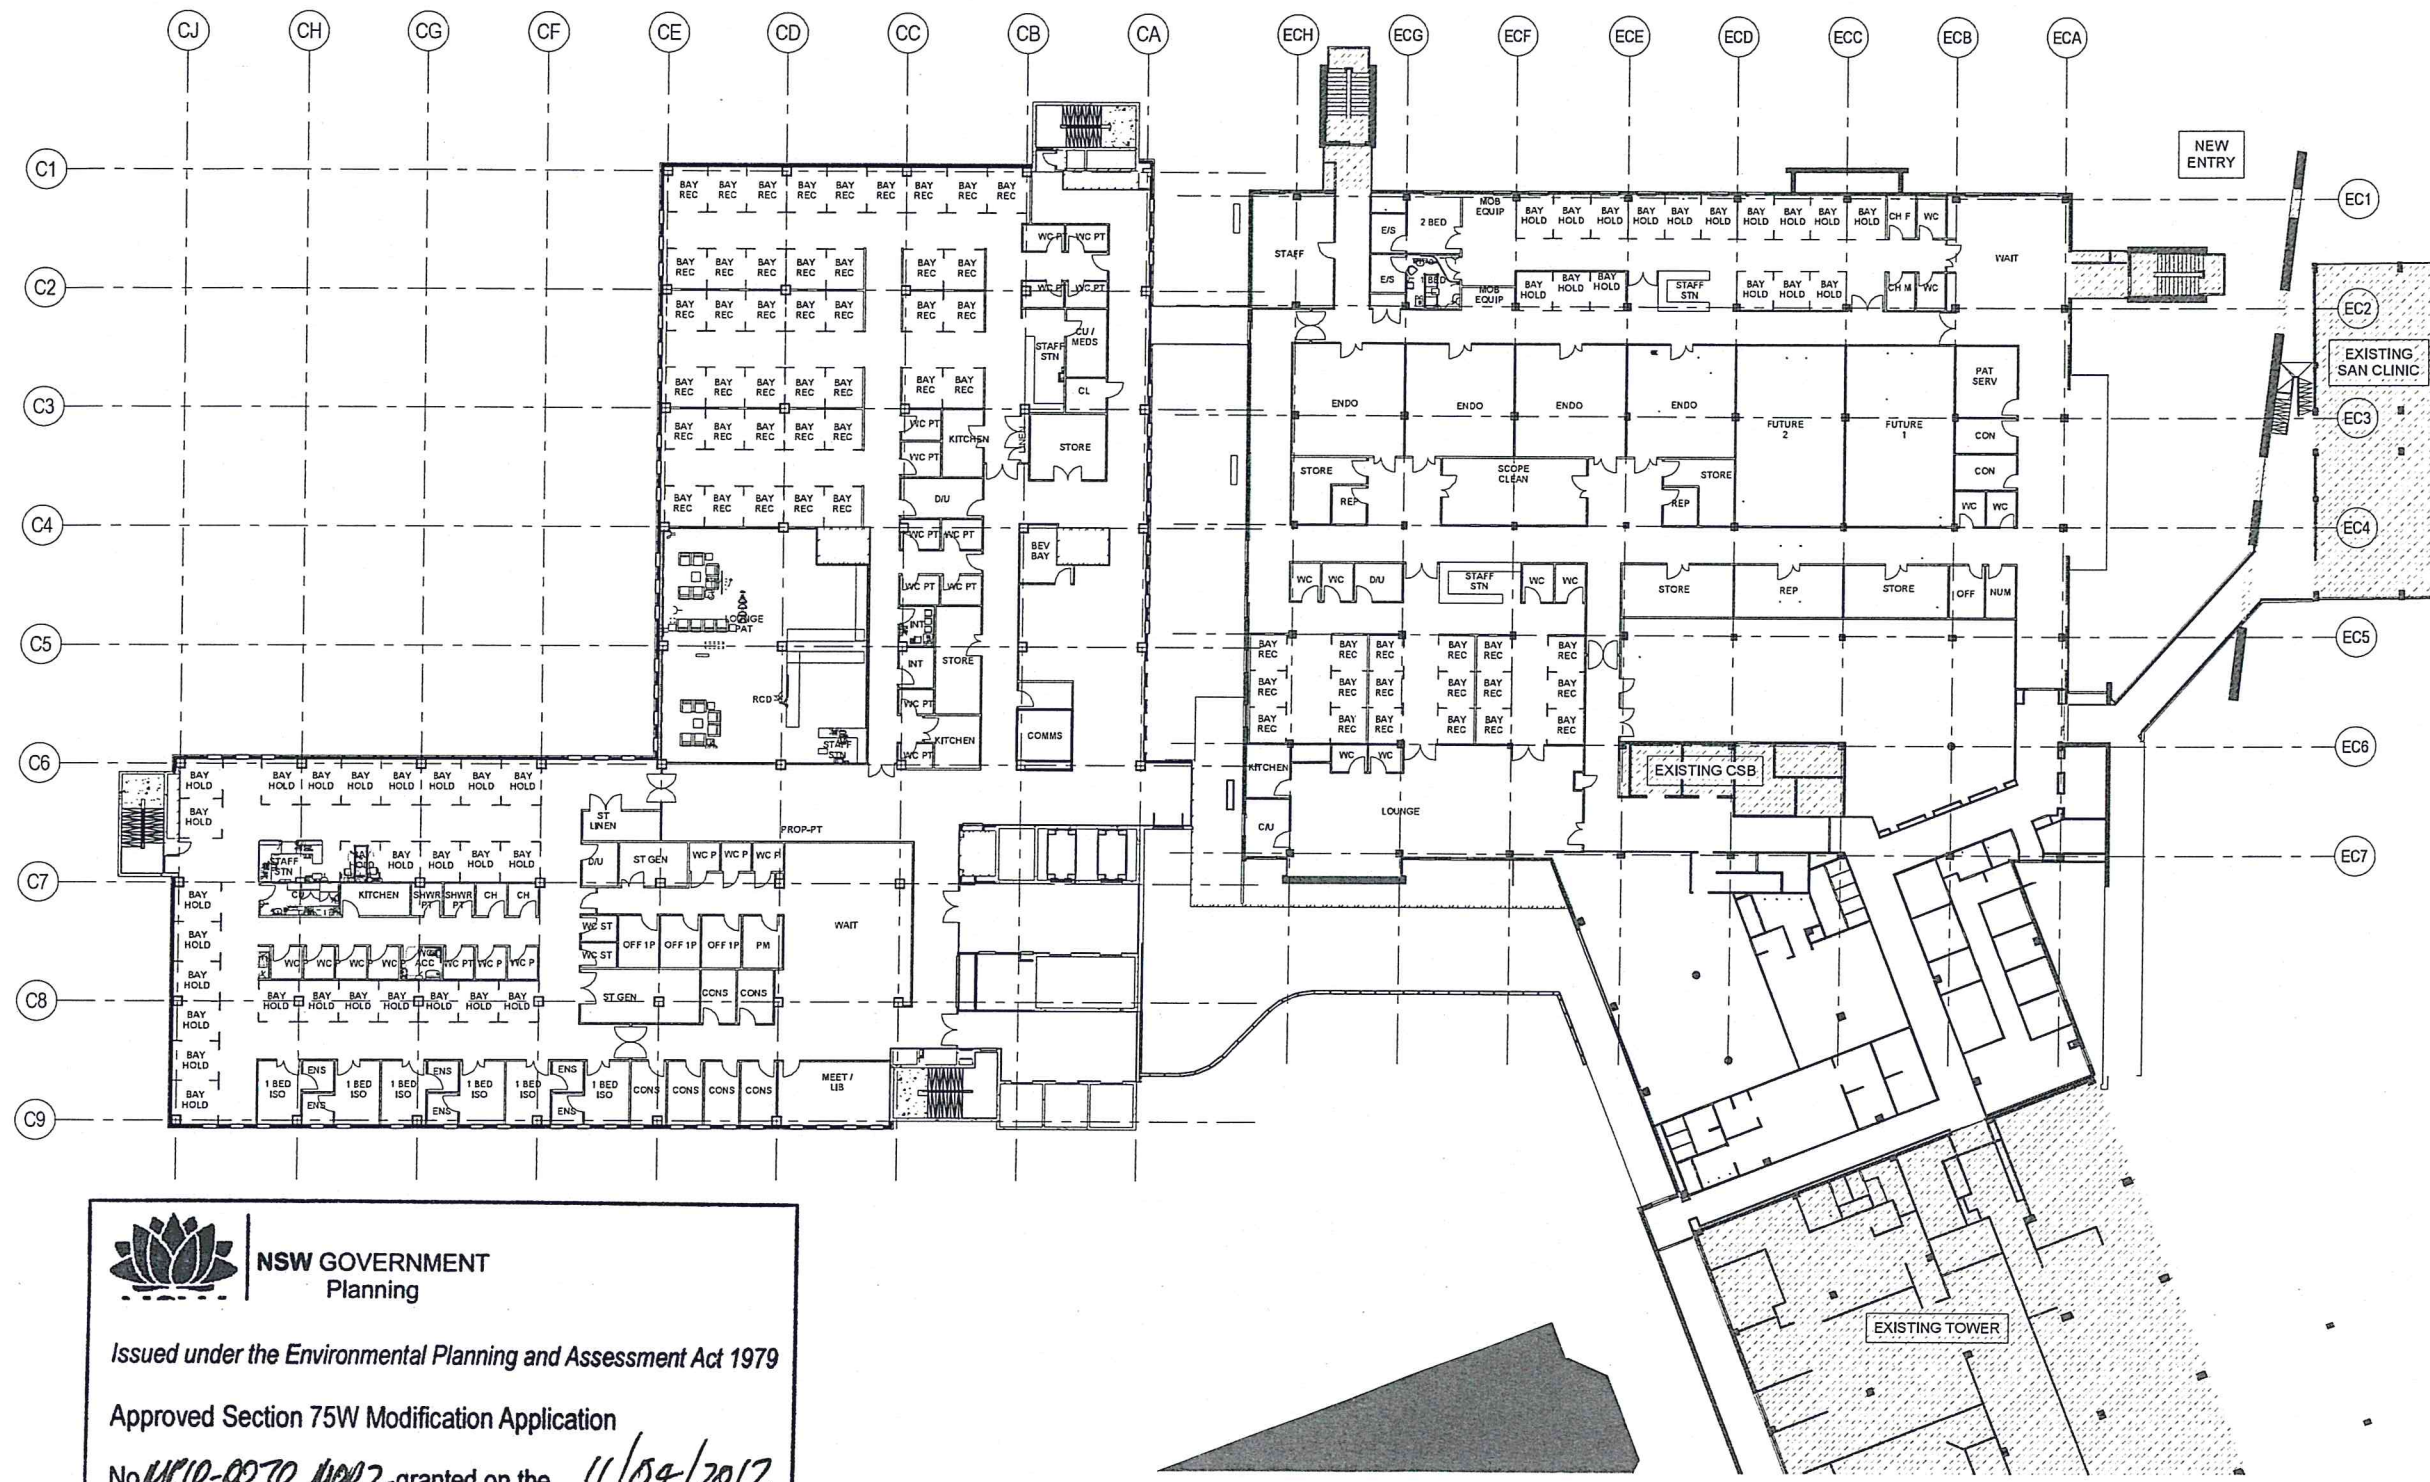

NOTES

COPY RIGHT & ALL RIGHTS RESERVED. THIS DRAWING IS NOT BE REPRODUCED OR TRANSMITTED IN ANY FORM OR BY ANY MEANS WITHOUT PERMISSION OF MORRIS BRAY MARTIN OLLMANN (MBMO) AND HASSELL LTD.

ALL LEVELS AND DIMENSIONS TO BE SHOWN HEREIN TO COMPLY WITH THE REQUIREMENTS OF THE NATIONAL BUILDING STANDARDS. DO NOT SCALE.

ALL FORM TO EXACTLY REPRESENT PEGASUS AND J.A. STANDARDS.

LEGEND:

NO	DATE	DESCRIPTION
01	27/01/2012	1.200 Preliminary Information for Pricing
02	22/02/2011	1.200 Design Update
03	11/03/2011	1.200 Design Update
04	23/11/2011	Revised for Construction
05	19/12/2011	1.200 Design Update
06	19/12/2011	REVISIONS DETAIL

SYDNEY ADVENTIST HOSPITAL

SYDNEY ADVENTIST HOSPITAL
180 FIVE VILLAGE RD
MORRIS BRAY MARTIN OLLMANN

PHONE: +61 2 9607 3111
FAX: +61 2 9607 3000

MBMO

MORRIS BRAY MARTIN OLLMANN

180 FIVE VILLAGE RD
SYDNEY NSW 2000
PHONE: +61 2 9607 3111
FAX: +61 2 9607 3000

HASSELL

HASSELL LTD
180 FIVE VILLAGE RD
SYDNEY NSW 2000
PHONE: +61 2 9607 3111
FAX: +61 2 9607 3000

PROJECT

STAGE 1 REDEVELOPMENT

C - CLINICAL SERVICES BUILDING

GA Fitout Plan - CSB Level 4

SCALE	DATE	DESIGNED	BY
1:200	28/06/2011	HSL	ND
PROJECT NUMBER	DRAWING NUMBER	REV	
AX003404	C-114	05	

PRELIMINARY



NSW GOVERNMENT Planning

Issued under the Environmental Planning and Assessment Act 1979

Approved Section 75W Modification Application

No MP10-0070 1002 granted on the 11/09/2012

in respect to MP 10-0070

Signed [Signature]

Sheet No 7 of 21

C:\Users\Project\Projects\GA Fitout Plan - CSB Level 4\GA Fitout Plan - CSB Level 4.dwg

NOTES

COPYRIGHT & ALL RIGHTS RESERVED. THIS DRAWING IS NOT BE REPRODUCED OR TRANSMITTED IN ANY FORM OR BY ANY MEANS, ELECTRONIC OR MECHANICAL, WITHOUT PERMISSION OF MORSE BRAY INTERNATIONAL, LTD. AND HASSIGELL LTD.

ALL LEVELS AND DIMENSIONS TO BE HEATED PRIOR TO COMMENCEMENT OF WORK.

BEFORE FILLING DIMENSIONS SHOWN. DO NOT SCALE.

ALL WORK TO COMPLY WITH CURRENT REGULATIONS AND S.A.A. STANDARDS.

The floor plan is overlaid with a grid system. Horizontal grid lines are labeled C1 through C9 on the left and EC1 through EC7 on the right. Vertical grid lines are labeled CJ, CH, CG, CF, CE, CD, CC, CB, CA, ECH, ECG, ECF, ECE, ECD, ECC, ECB, and ECA at the top.

Key areas and rooms include:


- Top Section:** Multiple 'THEATRE' rooms, 'CLEAN UP' rooms, 'SCRUB UP' rooms, and 'ANIN' (Anesthetist) rooms. A 'STERILE STORES / PREP' area is also present.
- Bottom Section:** Includes a 'KITCHEN', 'LOUNGE ST', 'FEMALE CHANGE', 'MALE CHANGE', 'HOT DESK', 'NUM', 'BOOK', 'REC', 'WAIT', and 'STAFF ST'.
- Right Section:** A large 'EXISTING CSB' (Central Sterile Body) area and a 'STAGE 1 RECOVERY' area.
- Far Right:** An 'EXISTING SAN CLINIC' and an 'EXISTING TOWER'.
- Other Labels:** 'NEW ENTRY' at the top right, 'LINEN' near the center, and 'EQUIP' near the top left.

The plan shows a complex arrangement of rooms with various furniture and equipment indicated by small symbols. The 'EXISTING CSB' and 'STAGE 1 RECOVERY' areas are shaded with a cross-hatch pattern.



PRELIMINARY



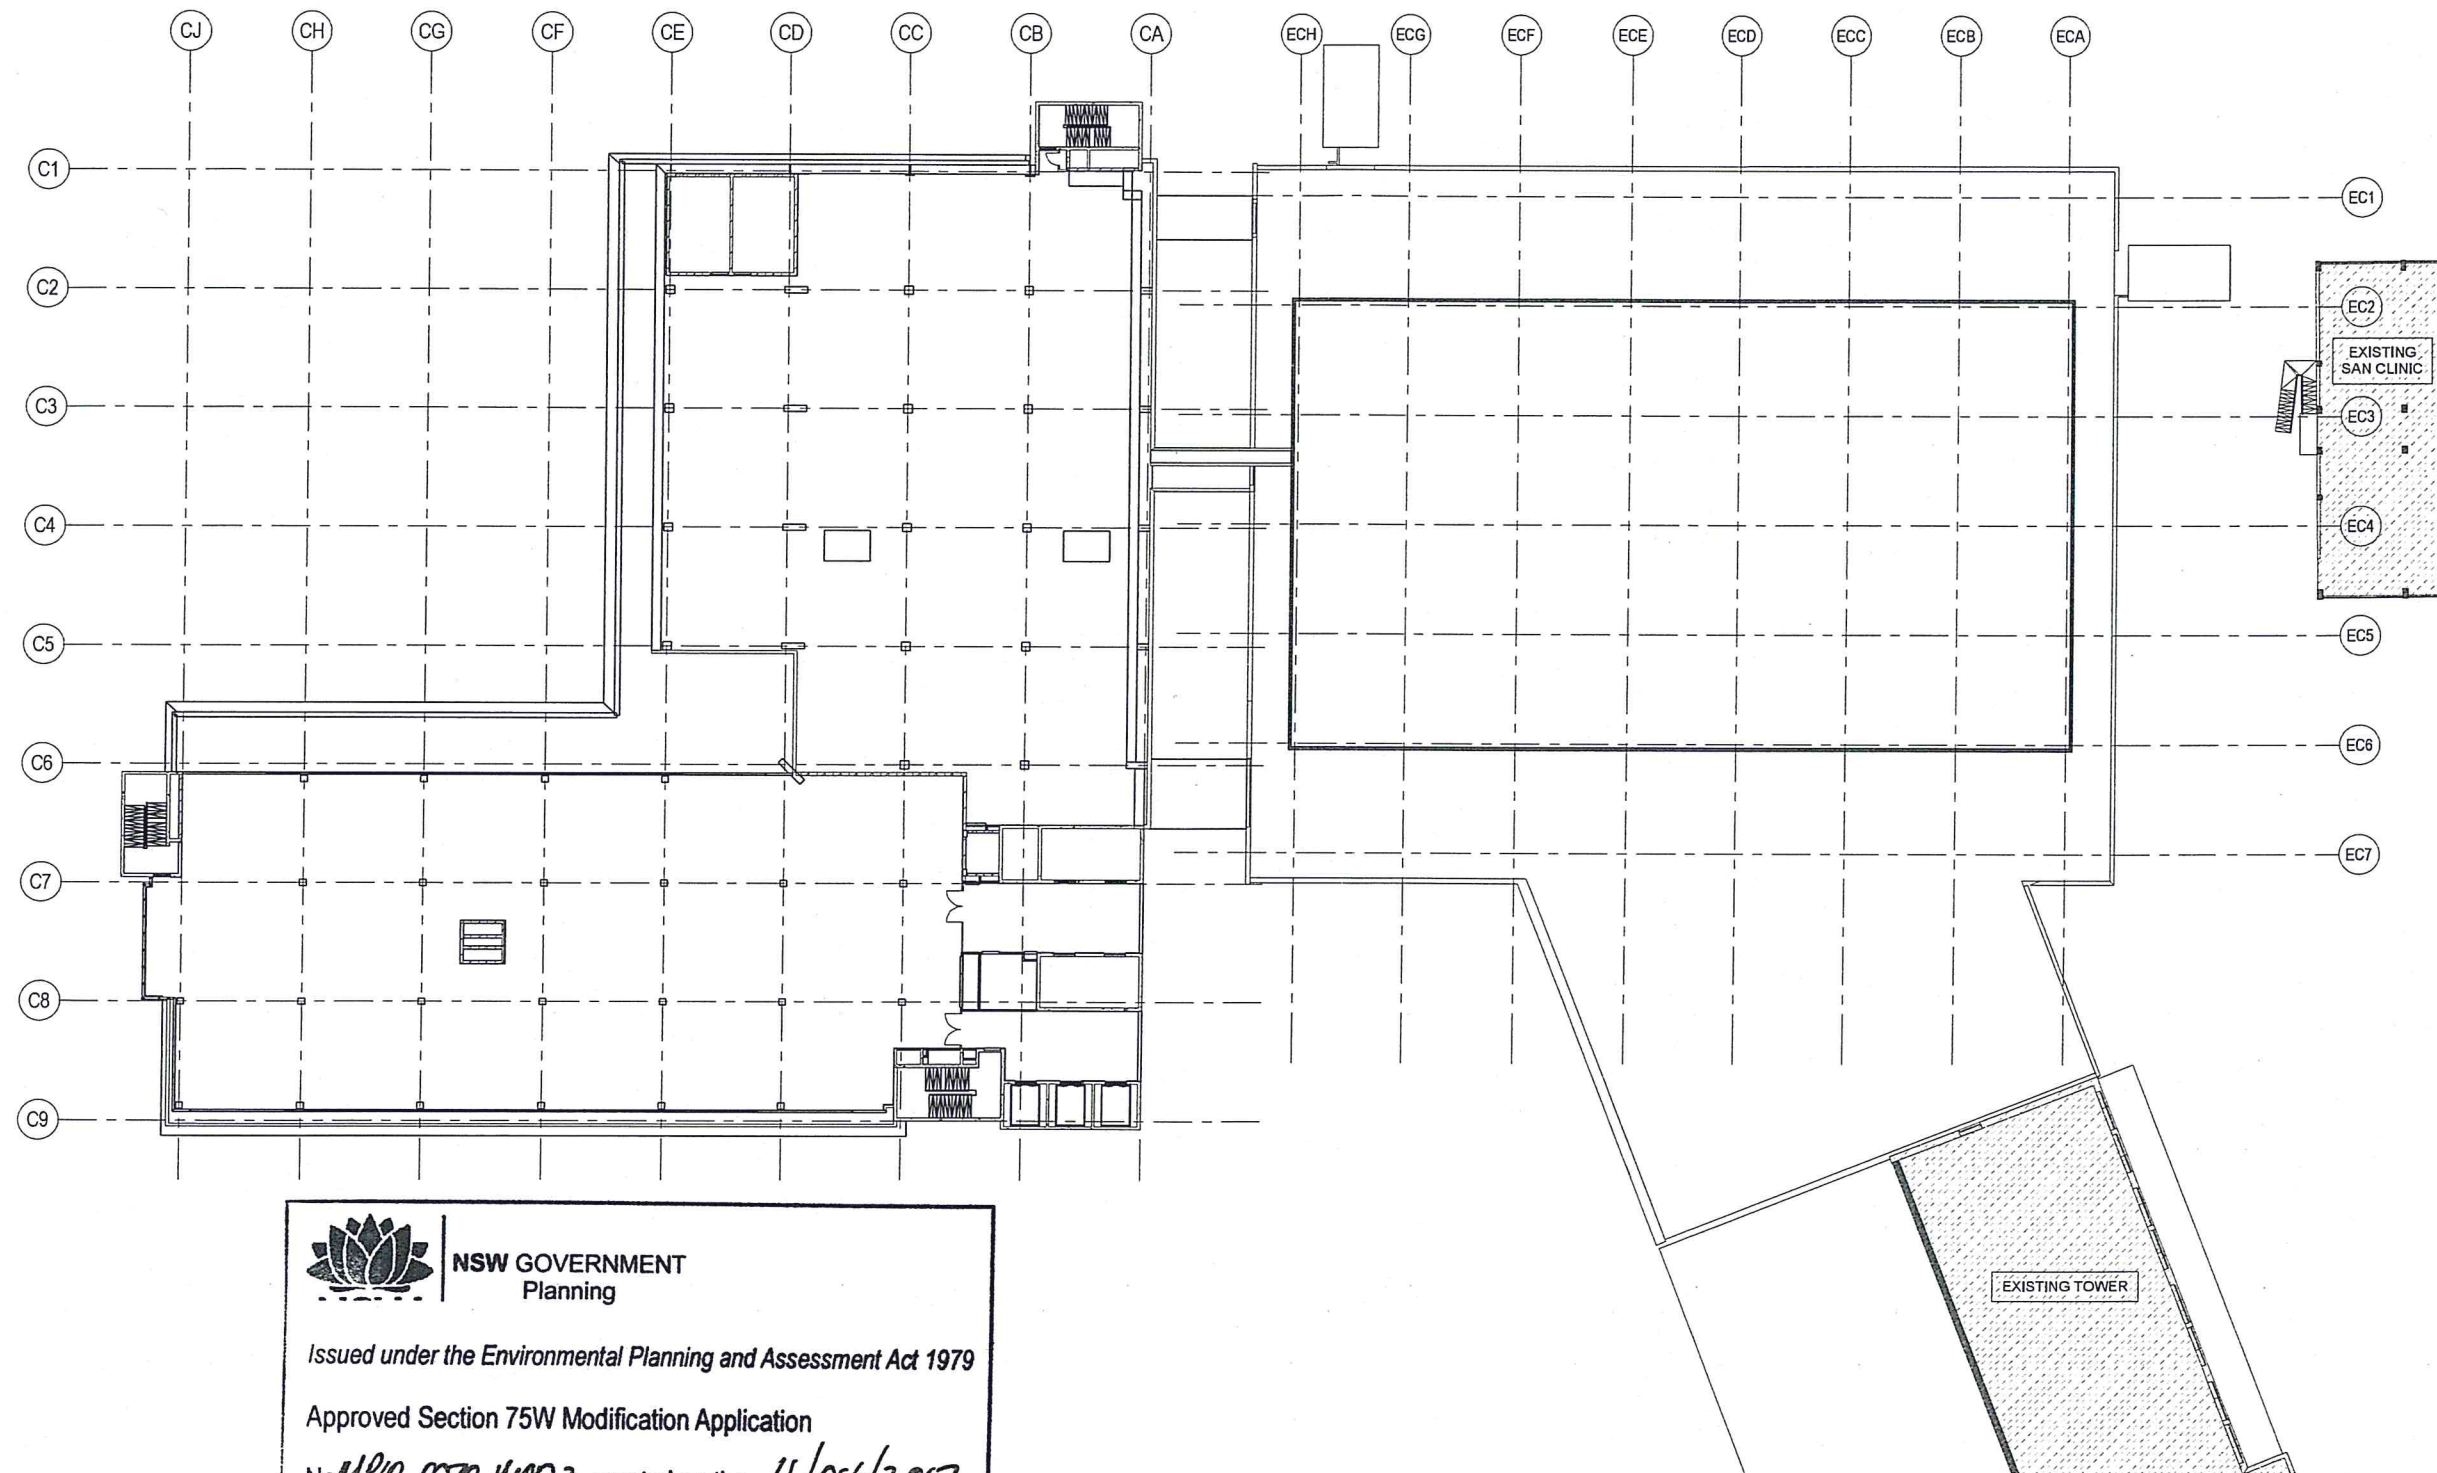

NSW GOVERNMENT Planning

Issued under the Environmental Planning and Assessment Act 1979

Approved Section 75W Modification Application

No. MP10-0070 MOD 2 granted on the 11/04/2012

in respect to MP 10-0070

Signed [Signature]

Sheet No. 9 of 21

NOTES

COPYRIGHT © ALL RIGHTS RESERVED. THE DRAWING AND ANY PART THEREOF OR THE CONTENTS THEREOF ARE NOT TO BE REPRODUCED OR TRANSMITTED IN ANY FORM OR BY ANY MEANS, ELECTRONIC OR MECHANICAL, INCLUDING PHOTOCOPYING, RECORDING, OR BY ANY INFORMATION STORAGE AND RETRIEVAL SYSTEM, WITHOUT THE WRITTEN PERMISSION OF HASSELL.

ALL LEVELS AND DIMENSIONS TO BE VERIFIED FROM THE EXISTING BUILDING. USE THE EXISTING BUILDING'S DIMENSIONS.

ALL WORK TO COMPLY WITH CURRENT REGULATIONS AND STANDARDS.

LEGEND

NO	DATE	DESCRIPTION
01	12/12/2011	1200 Design/Issue
02	12/12/2011	1200 Design/Issue
MBMO

MORRIS BRAY MARTIN OLLMANN

155 KINGSWAY, SYDNEY NSW 2005
Phone: (61) 2 9457 3111
Fax: (61) 2 9457 3000

HASSELL

155 KINGSWAY, SYDNEY NSW 2005
Phone: (61) 2 9457 3111
Fax: (61) 2 9457 3000

STAGE 1 REDEVELOPMENT

C - CLINICAL SERVICES BUILDING

GA Fitout Plan - CSB Level 6

SCALE	DATE	DESIGNED	CA
1:200	28/08/2011	ND/TW	ND
PROJECT NUMBER	DRAWING NUMBER	REVISION	
AX003404	C4-116	05	

PRELIMINARY



C:\Users\p3333333\Documents\GA Fitout Plan - CSB Level 6.dwg

NOTE EXISTING BUILDINGS:
REFER TO MBMO DRAWINGS AND BIM
MODEL FOR HATCHED AREAS INDICATED



NOTES

COPYRIGHT & ALL RIGHTS RESERVED. THIS DRAWING AND
NOT BE REPRODUCED OR TRANSMITTED IN ANY FORM OR BY ANY
MEANS, IN PART OR IN WHOLE, WITHOUT PERMISSION OF MORSE
GRAY MARTIN CONSULTANTS LTD. AND HASELL LTD.

ALL LEVELS AND DIMENSIONS TO BE VERIFIED PRIOR TO
COMMENCEMENT OF WORK.
USE FIGURED DIMENSIONS ONLY. DO NOT SCALE.

ALL WORK TO COMPLY WITH CURRENT REGULATIONS AND SAN
RELEVANCE

LEGEND



NSW GOVERNMENT
Planning

Issued under the Environmental Planning and Assessment Act 1979

Approved Section 75W Modification Application

No. MPD 070 1002 granted on the 11/04/2012

in respect to MP 10-0070.....

Signed _____

Sheet No. 10 of 21

EXISTING TOWE

05	NO	27.01.2012	1200 Preliminary Information for Pricing
01	NO	22.12.2011	1200 Design Update
03	NO	06.12.2011	Issued for Department Approval
02	NO	29.11.2011	Issued for Over-sight
01	NO	07.11.2011	1200 Design Update
No	Initial	DATE	REASON FOR REVIEW DETAIL



MBMC
MORRIS BRAY MARTIN OLLMAN

HASSELI

HASSSELLTODD ARCHITECTS
Level 2/88 Cumberland Street, Sydney NSW Australia 2000
GPO Box 5497 Sydney NSW 2001
T +61 2 9101 2000 F +61 2 9101 2001
Architecture Interior Design Landscape Architecture Planning Urban Design

STAGE 1 REDEVELOPMENT

C - CLINICAL SERVICES BUILDING

GA Fitout Plan - CSB Level 7



SCALE	DRAWN BY	DATE	CHECKED	DATE
1:200	GRI HSL	28/08/2011	ND/TW	ND
PROJECT NUMBER		DRAWING NUMBER		ISSUE
AX003404		C-I-117		05

Original Sheet Size B1-1000 x 707mm

**NOTE EXISTING BUILDINGS:
REFER TO MBMO DRAWINGS AND BIM
MODEL FOR HATCHED AREAS INDICATED**



NSW GOVERNMENT
Planning

Issued under the Environmental Planning and Assessment Act 1979

Approved Section 75W Modification Application

No. MPID-0070 MOD2 granted on the 11/09/2012.

in respect to MP. 10-0070.....

Signed _____

Sheet No. 11 of 21

NOTES

COPYRIGHT © ALL RIGHTS RESERVED. THIS DRAWING MAY
 NOT BE REPRODUCED OR TRANSMITTED IN ANY FORM OR BY ANY
 MEANS IN PART OR IN WHOLE WITHOUT PERMISSION OF MORRIS
 GRAY MARTIN COLLIERY, LTD. AND HAGGELL, LTD.
 ALL LEVELS AND DIMENSIONS TO BE REAPPLIED PRIOR TO
 COMMENCEMENT OF WORK.
 USE FIGURED DIMENSIONS ONLY. DO NOT SCALE.
 ALL WORK TO COMPLY WITH CURRENT REGULATIONS AND S.A.A.
 STANDARDS.

LEGEND:

ID	7/01/2012	1200 Preliminary Information for Pricing
NO	02/12/2011	1200 Design Update
ID	14/12/2011	1200 Design Update
NO	23/11/2011	Issue for Construction
NO	05/11/2011	1200 Design Update
total	DATE	REVISION/ISSUE DETAILS



**SYDNEY
ADVENTIST
HOSPITAL**

155 FARMVILLE RD
WARRONGAH NSW 2066

phone +612 9487 2111
fax +612 9487 2066

MBMO
MORRIS BRAY MARTIN OLLMANN

HASSELL

89 EGLINTON RD #07-311 J25
#12-20 Cumberland Street Sydney NSW Australia 2000
c/o Bldg 1687 Sydney NSW 2001
P1 & P101 2000 W. TaipeiTaiwan.com

Melbourne Interior Design Landscape Architecture Planning Urban Design
Australia China Hong Kong USA Singapore Thailand United Kingdom

STAGE 1 REDEVELOPMENT

- CLINICAL SERVICES BUILDING

A Fitout Plan - CSB Level 8

FILE	DRAWING	DATE	CHECKED
GB1	Author	28/08/2011	MD/TW

SUBJECT NUMBER	DRAWING NUMBER
X003404	C-I-118

Original Sheet Size B1-1

PRELIMINARY



07/10/11 12:53:30 PM C:\New Projects\SAC001\SAT_BASE_BUILDING.pasam

NOTE EXISTING BUILDINGS:
REFER TO MBMO DRAWINGS AND BIM
MODEL FOR HATCHED AREAS INDICATED





**NSW GOVERNMENT
Planning**

Issued under the Environmental Planning and Assessment Act 1979


Approved Section 75W Modification Application

No. MP10-0070 MOD 2 granted on the 11/04/2012

in respect to MP 10-0070

Signed [Signature]

Sheet No. 12 of 21

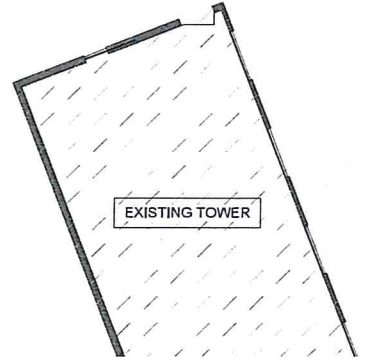

NOTES

COPYRIGHT & ALL RIGHTS RESERVED. THIS DOCUMENTARY
NOT BE REPRODUCED OR TRANSMITTED IN ANY FORM OR BY ANY
MEANS WITHOUT THE WRITTEN PERMISSION OF MORRIS
BRAY MARTIN OLLMANN LTD. A HASSSELL LTD.

ALL LEVELS AND DIMENSIONS TO BE VERIFIED FROM THE
COMPLETED SET OF WORKS.
USE TO BE ON EXISTING DATA. DO NOT SCALE.

ALL WORK TO COMPLY WITH CURRENT REGULATIONS AND S.A.A.
STANDARDS.

LEGEND:

NO	DATE	DESCRIPTION
01	27/01/2012	1:200 Preliminary Information for Pricing
02	28/02/2011	1:200 Design Update
03	14/02/2011	1:200 Design Update
04	28/02/2011	Revised for Construction
05	07/04/2011	1:200 Design Update



**SYDNEY
ADVENTIST
HOSPITAL**

155 FARMHILL RD
SYDNEY NSW 2050
Phone: (02) 9587 9111
Fax: (02) 9587 9255



MBMO

MORRIS BRAY MARTIN OLLMANN

155 FARMHILL RD
SYDNEY NSW 2050
Phone: (02) 9587 9111
Fax: (02) 9587 9255



HASSELL

155 FARMHILL RD
SYDNEY NSW 2050
Phone: (02) 9587 9111
Fax: (02) 9587 9255

STAGE 1 REDEVELOPMENT

C - CLINICAL SERVICES BUILDING

GA Fitout Plan - CSB Level 9

DRAWING TITLE


GA Fitout Plan - CSB Level 9

SCALE	DATE	DESIGNED	BY
1:200	28/06/2011	ND/TW	ND

PROJECT NUMBER: AX003404
DRAWING NUMBER: C-1-119
REVISION: 05


Original Sheet Size 81x100 x 707mm

PRELIMINARY

 

C:\Users\p3333333\Documents\GA Fitout Plan - CSB Level 9.dwg

**NOTE EXISTING BUILDINGS:
REFER TO MBMO DRAWINGS AND BIM
MODEL FOR HATCHED AREAS INDICATED**

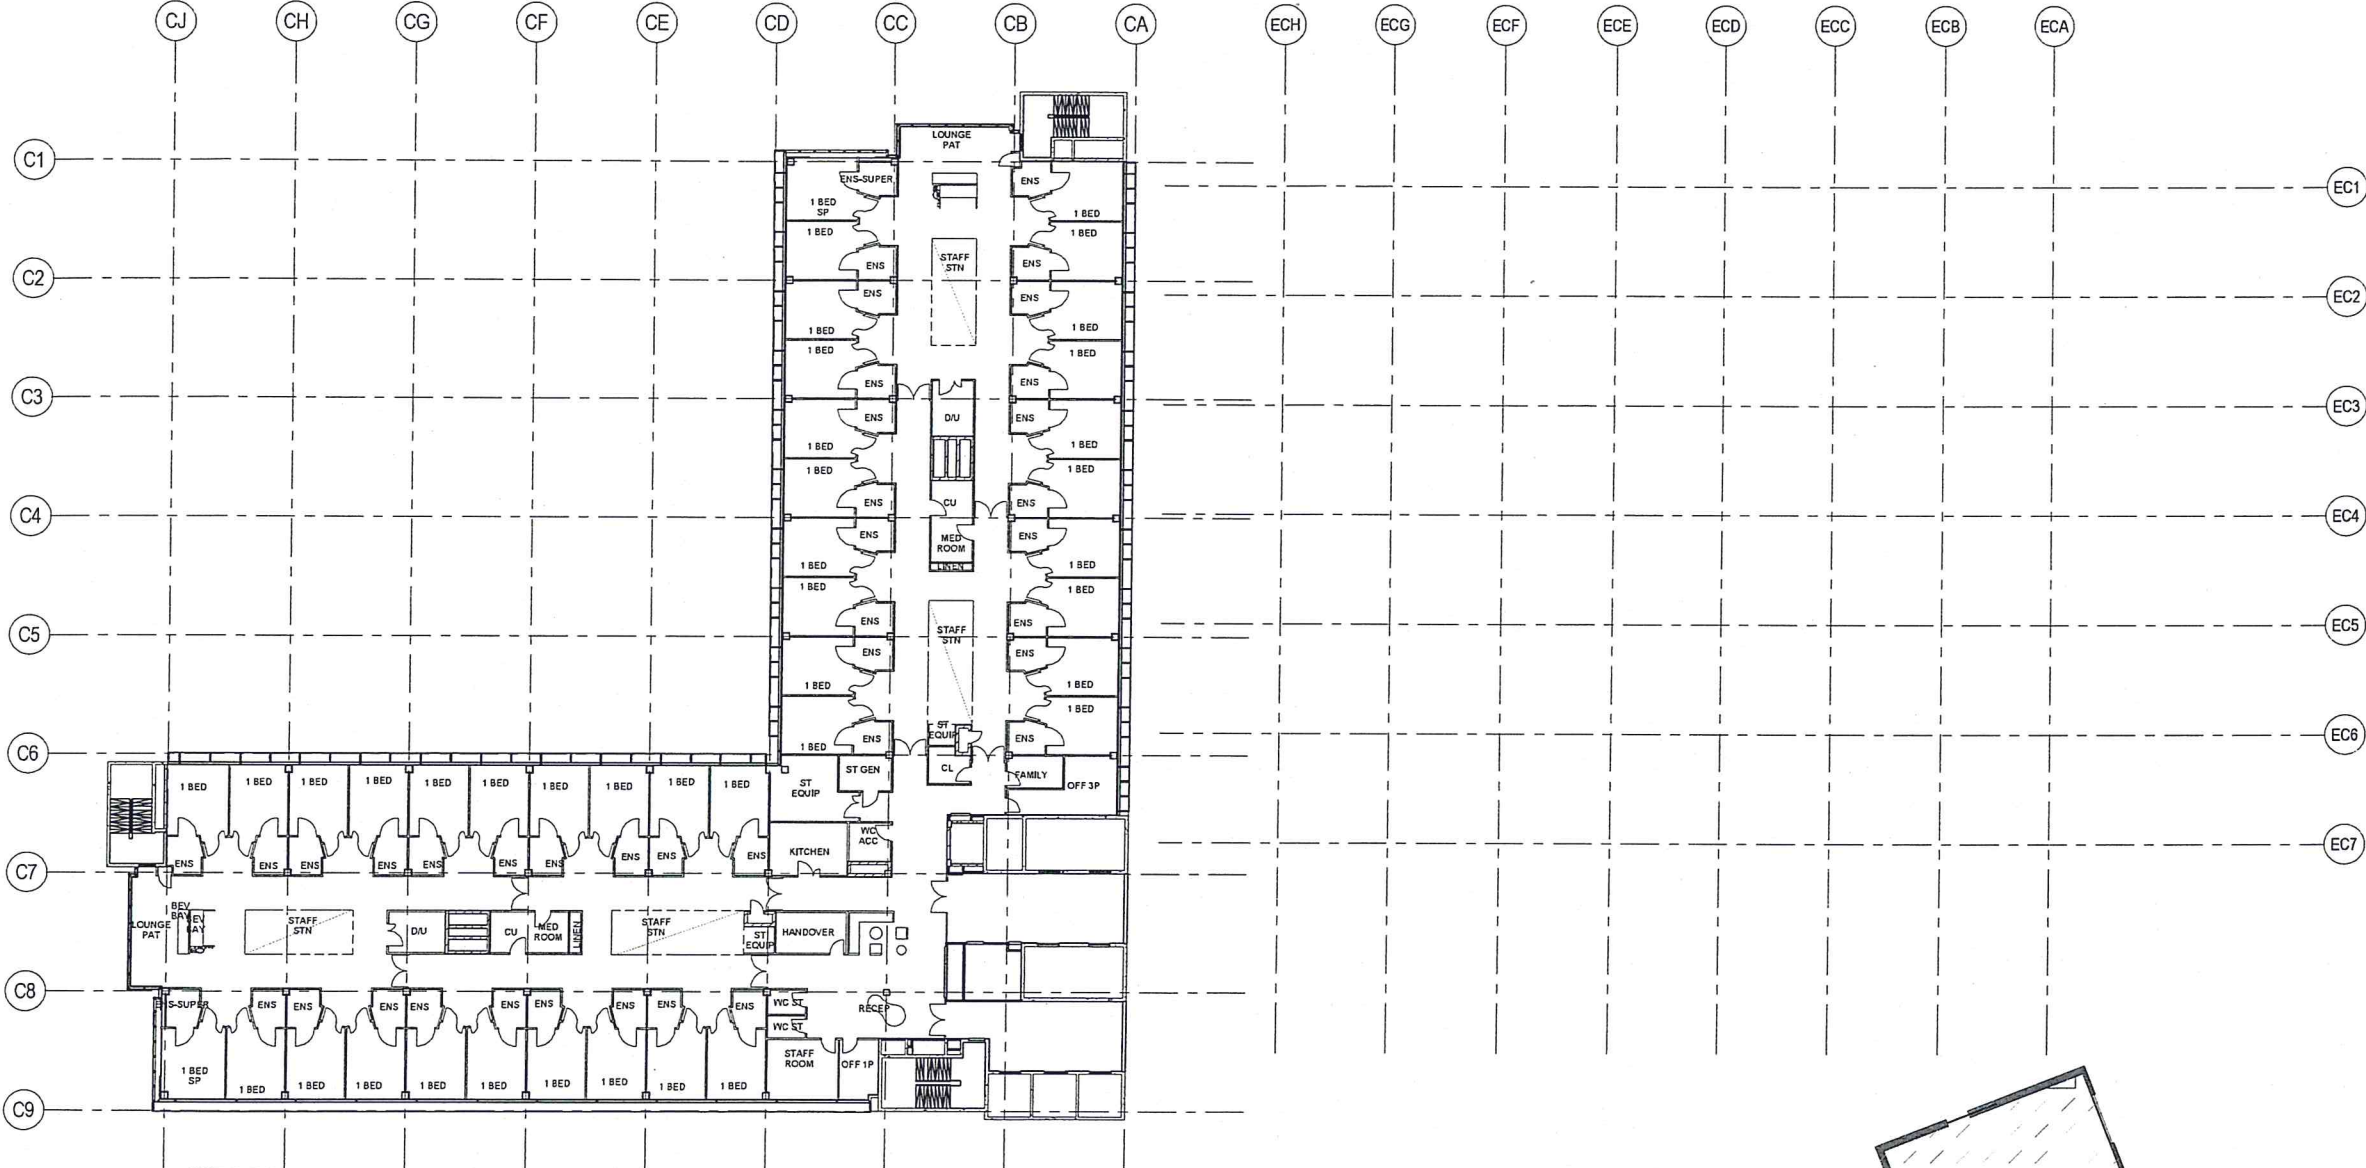

NSW GOVERNMENT
Planning

Issued under the Environmental Planning and Assessment Act 1979

Approved Section 75W Modification Application

No. MP10-0070 MOD 2 granted on the 11/04/2012

in respect to MP. 10-0070

Signed, _____

Sheet No. 15 of 21

NOTES

COPYRIGHT © ALL RIGHTS RESERVED. THIS DRAWING IS NOT TO BE REPRODUCED OR TRANSMITTED IN ANY FORM OR BY ANY MEANS, IN PART OR IN WHOLE, WITHOUT PERMISSION OF MEMBER BRAY MARTIN COLLINS INFINITE LTD. AND MACSELL LTD.

ALL LEVELS AND DIMENSIONS TO BE VERIFIED PRIOR TO COMMENCEMENT OF WORK.
USE FIGURED DIMENSIONS ONLY. DO NOT SCALE.

ALL WORK TO COMPLY WITH CURRENT REGULATIONS AND STANDARDS.

LEGEND:

05	NO	27.01.2012	1,000 Preliminary Information for Pricing
04	NO	22.12.2011	1,000 Design Update
03	NO	14.12.2011	1,000 Design Update
02	NO	28.11.2011	Issues for Construction
01	NO	07.11.2011	1,000 Design Update
No.	Initial	DATE	DESCRIPTION OF THE PROJECT



SYDNEY
ADVENTIST
HOSPITAL

MBMO
MORRIS BRAY MARTIN OLLMANN

HASSELL

STAGE 1 REDEVELOPMENT

C - CLINICAL SERVICES BUILDING

DRAWING TITLE:
GA Fitout Plan - CSB Level 10

SCALE	DRAWING	DATE	CHECKED	QA
1:200	C81 HSL	28/08/2011	ND/TTY	ND
PROJECT NUMBER		DRAWING NUMBER		ISSUE
AX003404		C-I-120		05

Original Sheet Size B1-1690 x 787mm

DR. HANNAH



701201250134 BH	C1 Dead Birdshot 002200 Call 1000 0101010
-----------------	---

NOTE EXISTING BUILDINGS:
REFER TO MBMO DRAWINGS AND BIM
MODEL FOR HATCHED AREAS INDICATED

NOTES


COPYRIGHT © ALL RIGHTS RESERVED. THIS DRAWING MAY NOT BE REPRODUCED OR TRANSMITTED IN ANY FORM OR BY ANY MEANS, ELECTRONIC OR MECHANICAL, WITHOUT PERMISSION OF MORRIS BROWN INTERNATIONAL, LTD. AND HASSELL, LTD.

ALL LEVELS AND DIMENSIONS TO BE VERIFIED PRIOR TO COMMENCEMENT OF WORK.

USE REQUIRED DIMENSIONS DAILY. DO NOT SCALE.

ALL WORK TO COMPLY WITH CURRENT REGULATIONS AND S.A.A. STANDARDS.

LEGEND:

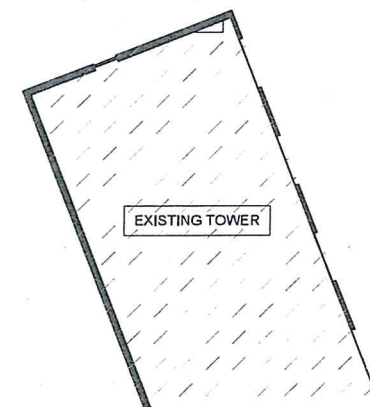

NSW GOVERNMENT
Planning

Issued under the Environmental Planning and Assessment Act 1979

Approved Section 75W Modification Application

No. MP/D-0070 MOD 2 granted on the 11/04/2012

in respect to MP. 10-0070.....

Signed _____

Sheet No. 14 of 21



**SYDNEY
ADVENTIST
HOSPITAL**
185 FOXVALE RD
YARRONGHILL NSW 2055
phone +61 2 9408 1000
fax +61 2 9408 1001

MBMO
MORRIS BRAY MARTIN OLLMANN

HASSELL


STAGE 1 REDEVELOPMENT

- CLINICAL SERVICES BUILDING


A Fitout Plan - CSB Level 11

REPORT TO STATE OF ALABAMA				
FILE	DRAWING	DATE	CHECKED	QA
00	051 HSL	28/08/2011	ND/TW	ND
PROJECT NUMBER		DRAWING NUMBER		ISSUE
X003404		C-I-121		05

Original Sheet Size B1-1000 x 707mm

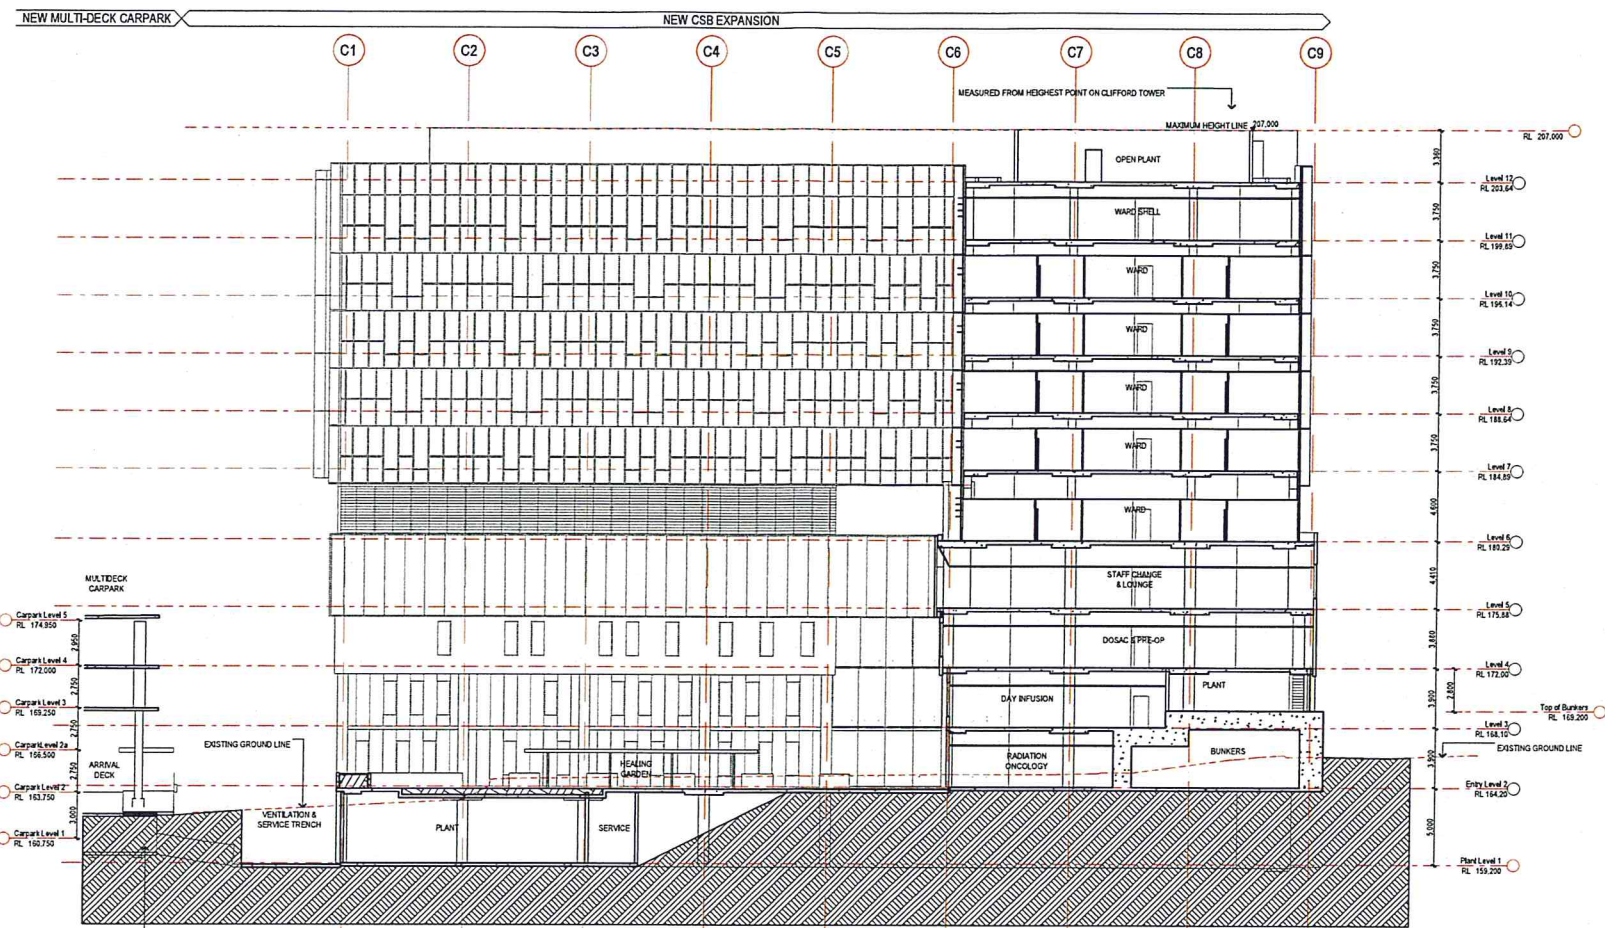

C-A SECTION A
SCALE 1:200

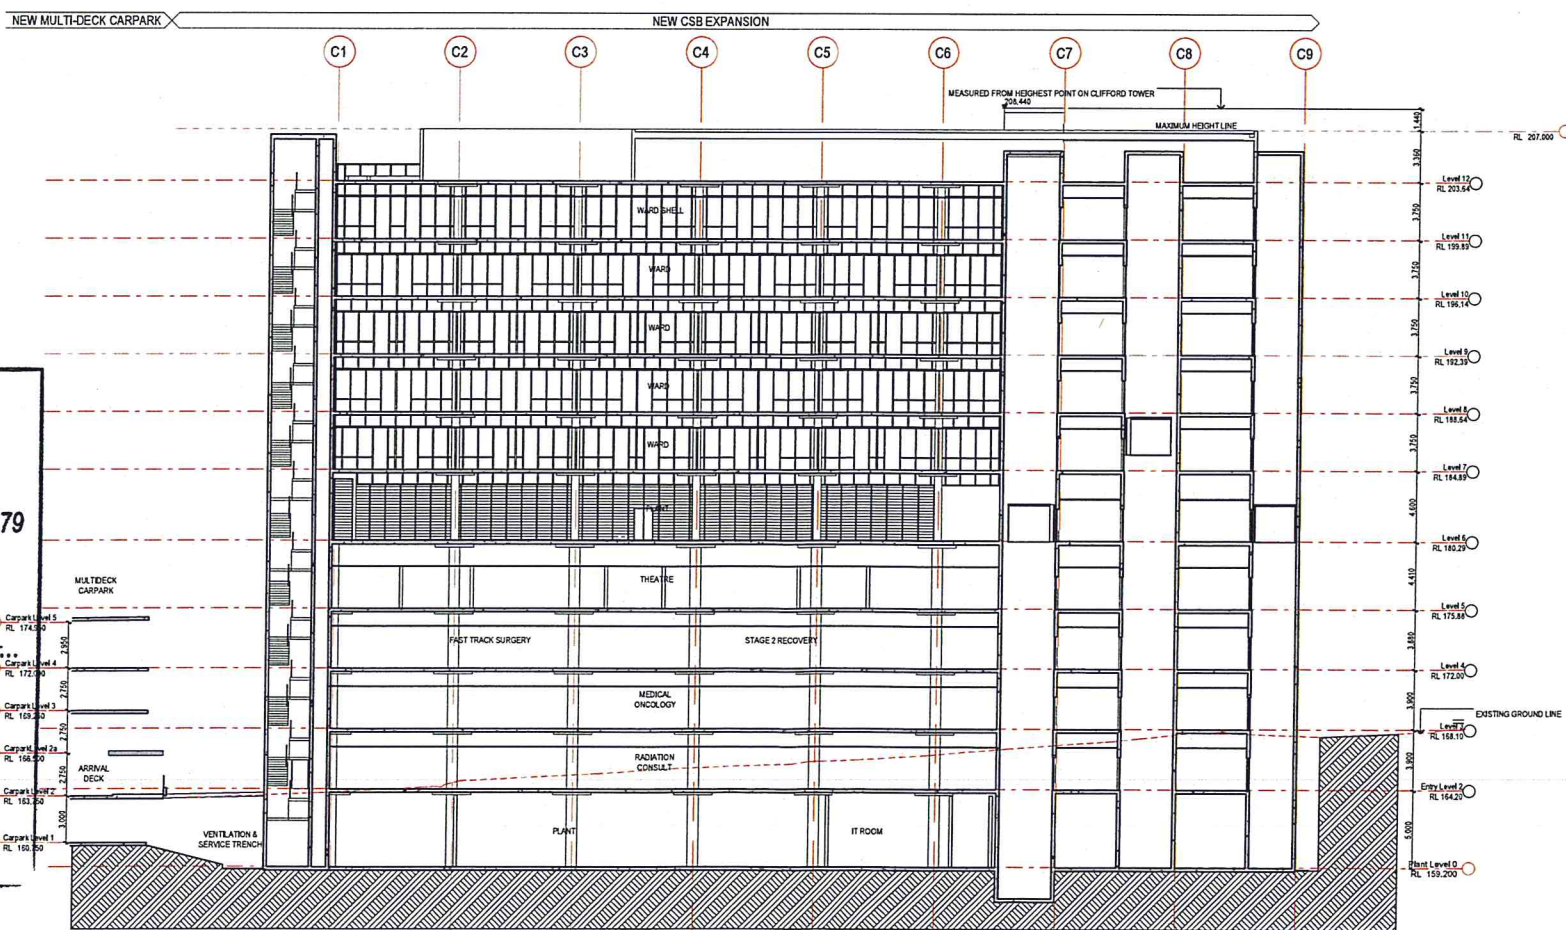

C-B SECTION B
SCALE 1:200



NSW GOVERNMENT
Planning

Issued under the Environmental Planning and Assessment Act 1979

Approved Section 75W Modification Application

No. MP10-0070 MOD 2 granted on the 11/04/2012

in respect to MP 10-0070

Signed [Signature]

Sheet No. 16 of 21

NOTES:

COPYRIGHT & ALL RIGHTS RESERVED. THIS DRAWING MAY NOT BE REPRODUCED OR TRANSMITTED IN ANY FORM OR BY ANY MEANS, IN PART OR IN WHOLE, WITHOUT PERMISSION OF MORRIS BRAY MARTIN OLLMANN PTY. LTD.
ALL LEVELS AND DIMENSIONS TO BE VERIFIED PRIOR TO COMMENCEMENT OF WORK.
USE PROVIDED DIMENSIONS ONLY. DO NOT SCALE.
ALL WORK TO COMPLY WITH CURRENT REGULATIONS AND S.A.A. STANDARDS.

LEGEND:

No.	Revised	DATE	REVISION / ISSUE DETAILS
001	MB	31.08.11	For TSM Approval
002	MB	16.02.11	Let's Enquire, Ltd 11/18 Burr Street, Ltd 11/18 Burr Street, Plant room 1
003	MB	01.08.11	Information, Revised Care, East Wall, Stairs
004	MB	18.07.11	Information
005	MB	15.05.11	Information

SYDNEY ADVENTIST HOSPITAL	SYDNEY ADVENTIST HOSPITAL
185 FOX VALLEY RD WARRONGA NSW 2565	Phone: +61 2 9487 9111 Fax: +61 2 9487 9205

MBMO
MORRIS BRAY MARTIN OLLMANN
Level 2 88 Cumberland Street Sydney NSW Australia 2000
GPO Box 9467 Sydney NSW 2000
T +61 2 9171 2000 www.mbmomo.com.au
Architectural, Interior Design, Landscape Architecture, Planning Urban Design
Australia P.O. Box 10000 Sydney NSW 2000
New Zealand P.O. Box 10000 Sydney NSW 2000

HASSELL

Level 2 88 Cumberland Street Sydney NSW Australia 2000
GPO Box 9467 Sydney NSW 2000
T +61 2 9171 2000 www.hassell.com.au
Architectural, Interior Design, Landscape Architecture, Planning Urban Design
Australia P.O. Box 10000 Sydney NSW 2000
New Zealand P.O. Box 10000 Sydney NSW 2000

PROJECT: STAGE 1 REDEVELOPMENT



C - CLINICAL SERVICES BUILDING

CSB Section A & B

DRAWING TITLE

SCALE: 1:200 DRAWN BY: MB PLUT DATE: 31/08/2011 CHECKED: GB

PROJECT NUMBER: 11100 DRAWING NUMBER: C-A-140 ISSUE: [04]

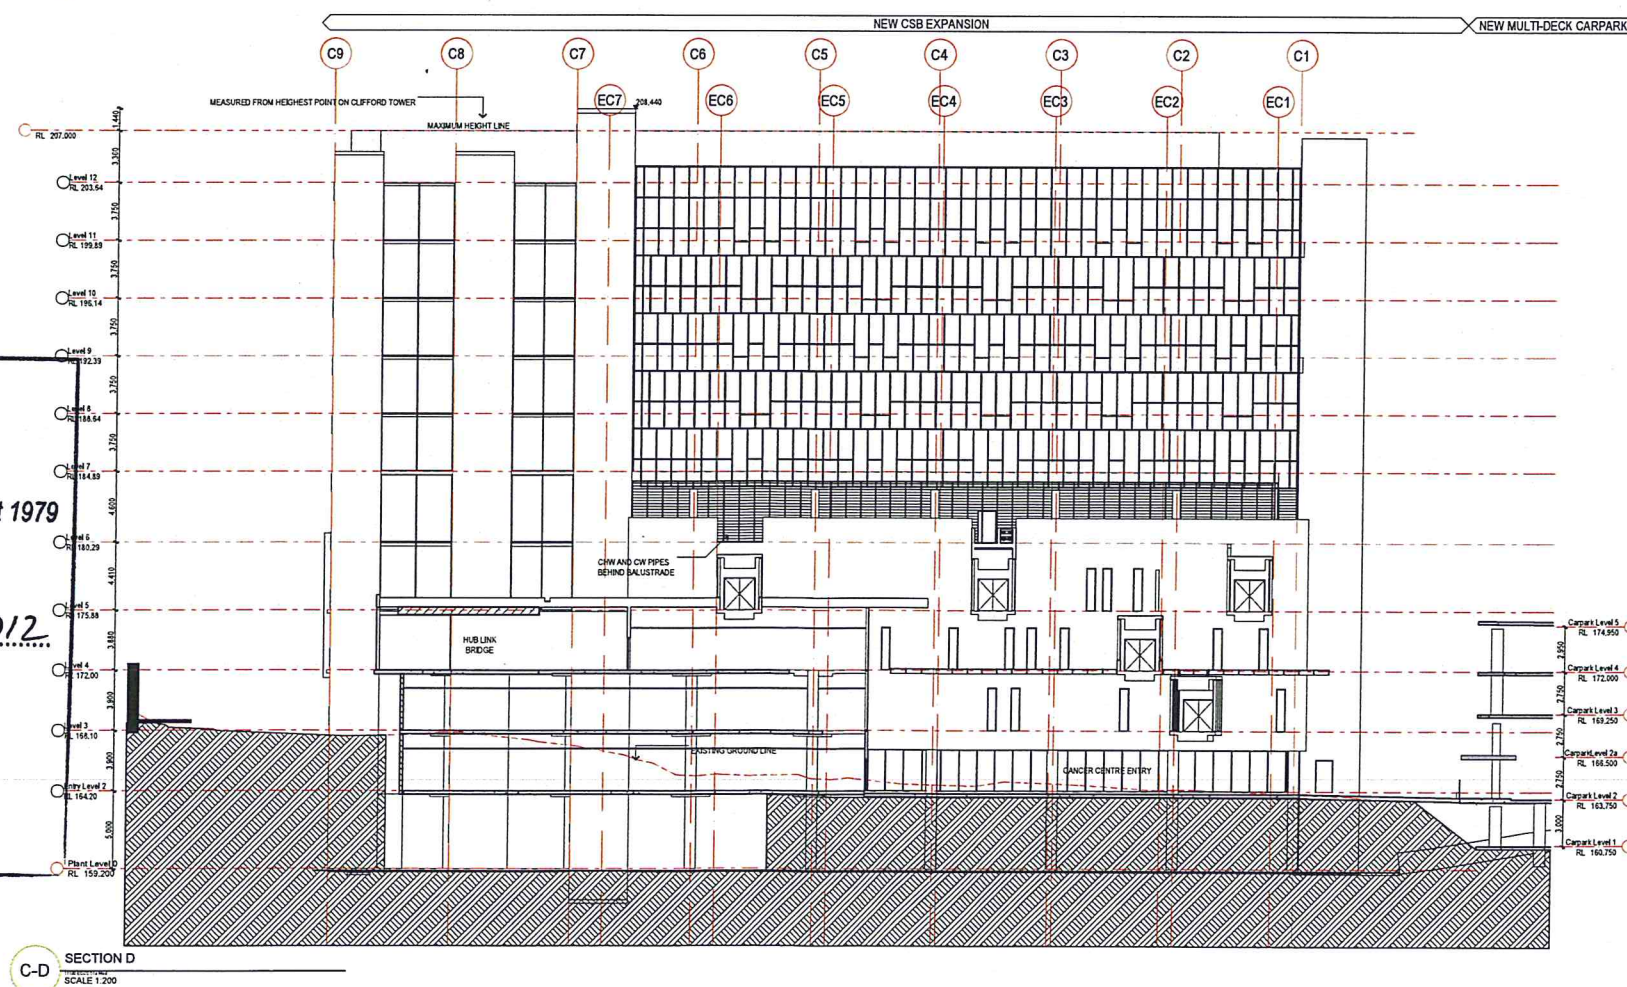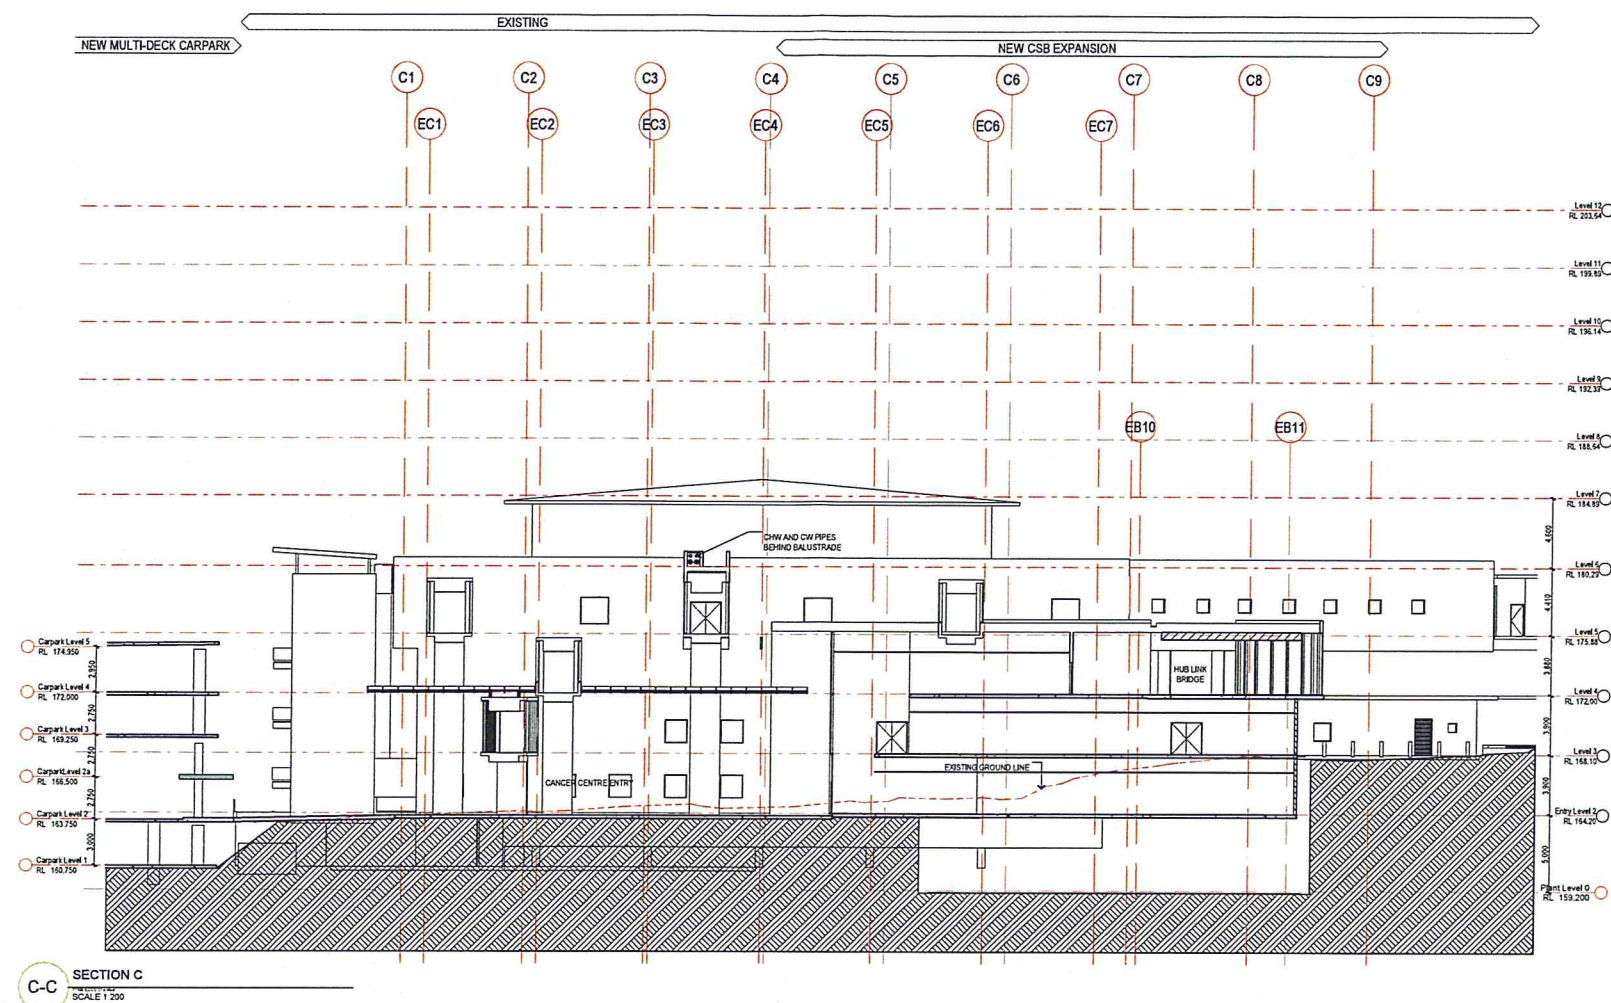

NSW GOVERNMENT
Planning

Issued under the Environmental Planning and Assessment Act 1979

Approved Section 75W Modification Application

No. MP10-0070 1102 granted on the 11/04/2012

in respect to MP. 10-0070.....

Signed.....
Sheet No. 17 of 21

NOTES:

ALL LEVELS AND DIMENSIONS TO BE VERIFIED PRIOR TO COMMENCEMENT OF WORK.
USE FIGURED DIMENSIONS ONLY. DO NOT SCALE.

LEGEND:

104	MB	31.08.11	For TSW Approval
105	MB	16.09.11	Ltd 5 Height, Ltd 11 MB floor slab, Plant room Level 12, Service
106	MB	01.08.11	Information, Revised Core, Est Walls, Stairs,
107	MB	18.07.11	Information
108	MB	18.05.11	Information
No.	Initial	DATE	REVISION / ISSUE DETAILS



YÜKSEKÖĞRETİM KURULU
YÖK



SYDNEY
ADVENTIST
HOSPITAL

ADALCO

ARMA

VIDVU

MORRIS BRAY MARTIN CHAMMAN

MORRIS BRAY MARTIN OLLMANN
156158 W. 84th Rd. [416] 243-2621

Crown Nest NSW 2067 Australia info@mona.com.au
 ABN 90 150 671 051 www.mona.com.au
 NSW Architect Registration Board Nominated Architect, Terry Adams, 2354 Crown Nest, 10/

HASSELI

TABLE

Level 2 88 Cumberland Street Sydney NSW Australia 2000
GPO Box 5487 Sydney NSW 2001

Tel: +61 2 9101 2000 www.harsco.com.au
Architecture Interior Design Landscape Architecture Planning Urban Design
Australia FR China Hong Kong SAR Singapore Thailand

PROJECT: CLASH OF THE TITANS

STAGE 1 REDEVELOPMENT

C - CLINICAL SERVICES BUILDING

CLINICAL SERVICES BUILDING	
DRAWING TITLE	

CSB Section C & D

CCB Section C & D



SCALE:	DRAWN BY:	PLT DATE:	CHECKED:	CA:
--------	-----------	-----------	----------	-----


1:200	en MB	31/08/2011	GB
-------	-------	------------	----

PROJECT NUMBER:	DRAWING NUMBER:	ISSUE:
-----------------	-----------------	--------


11100 C-A-141 [04]

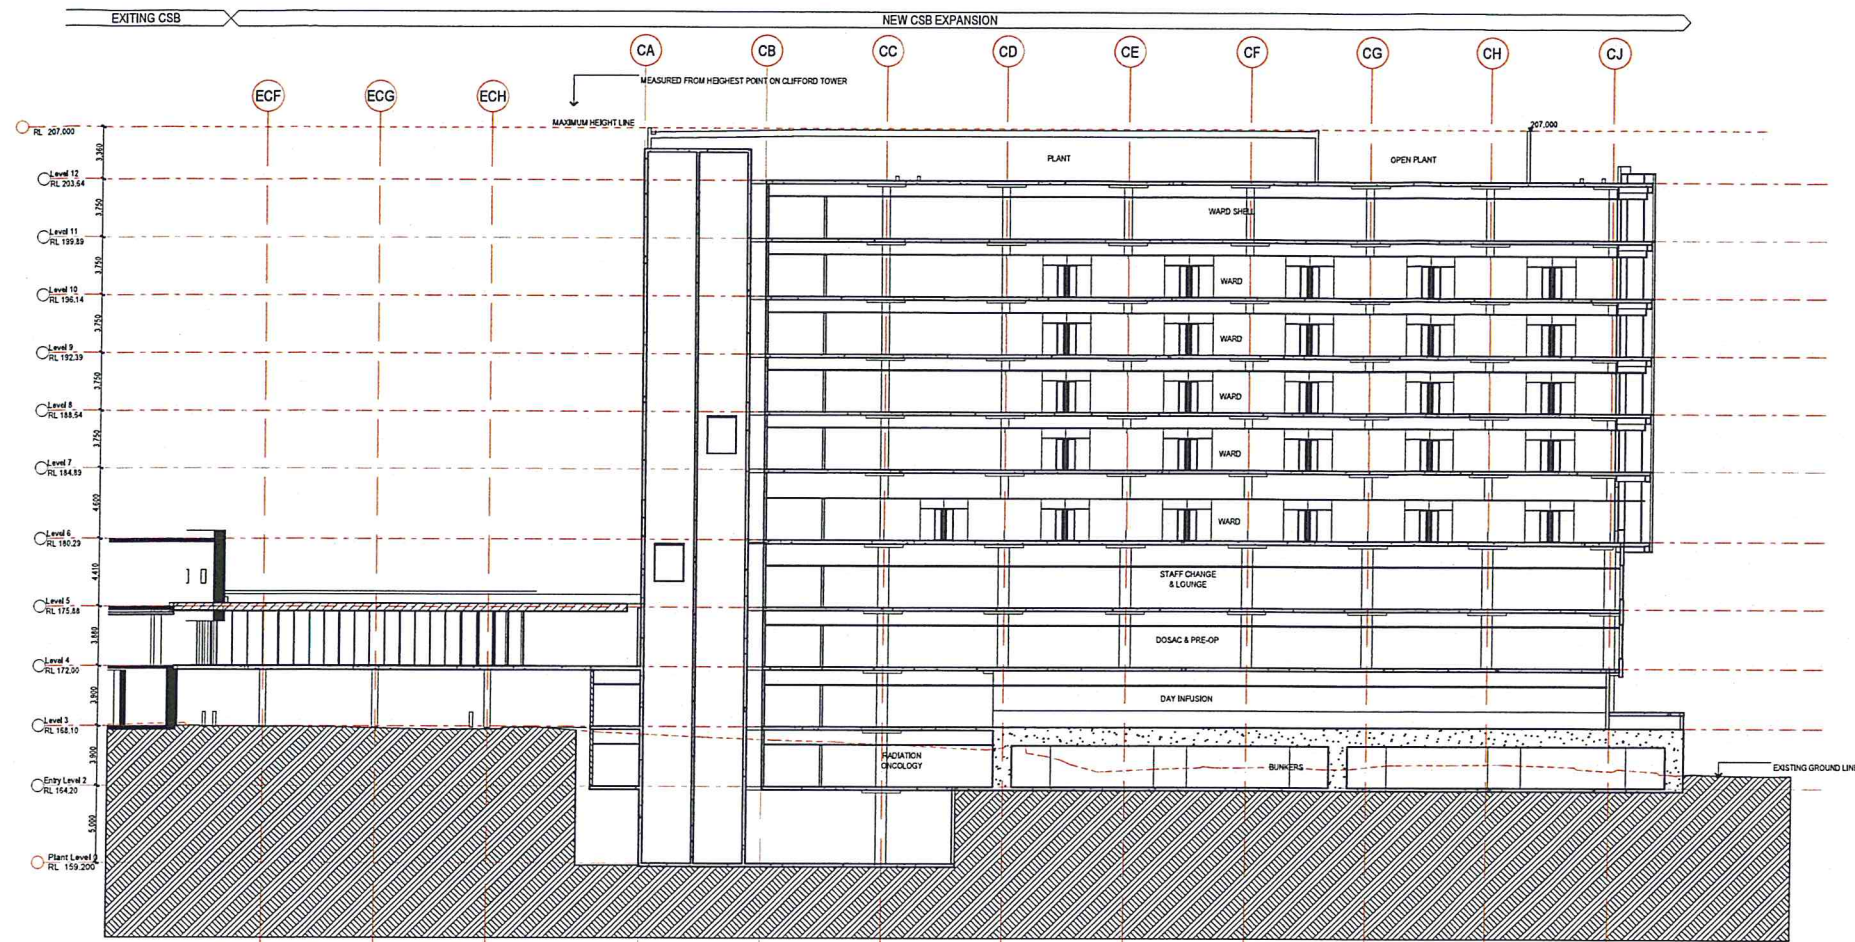

C-E SECTION E
SCALE 1:200

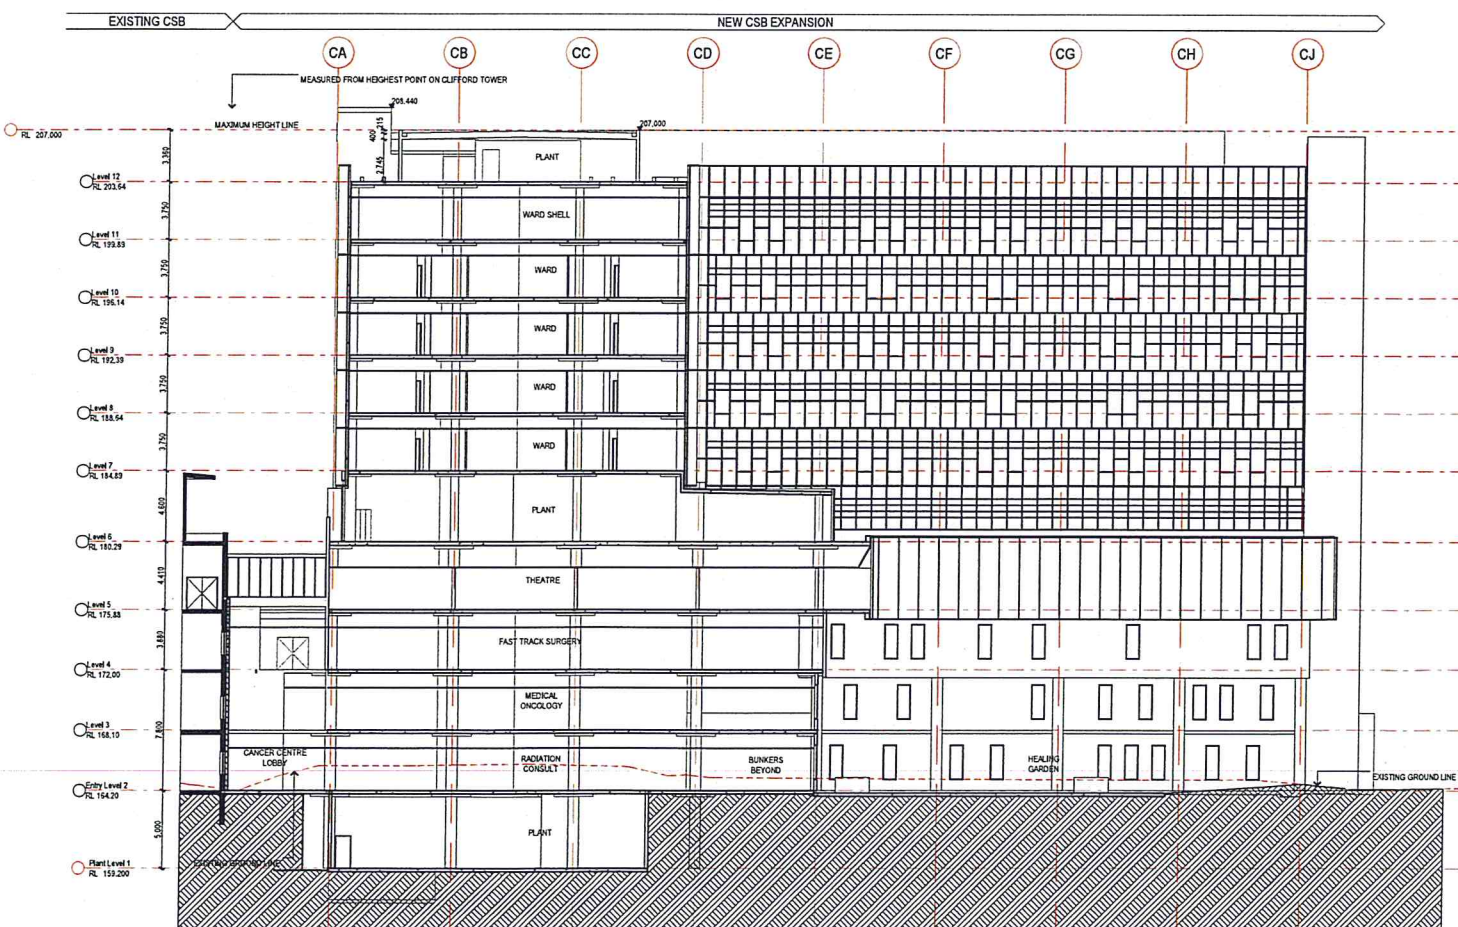

C-F SECTION F
SCALE 1:200

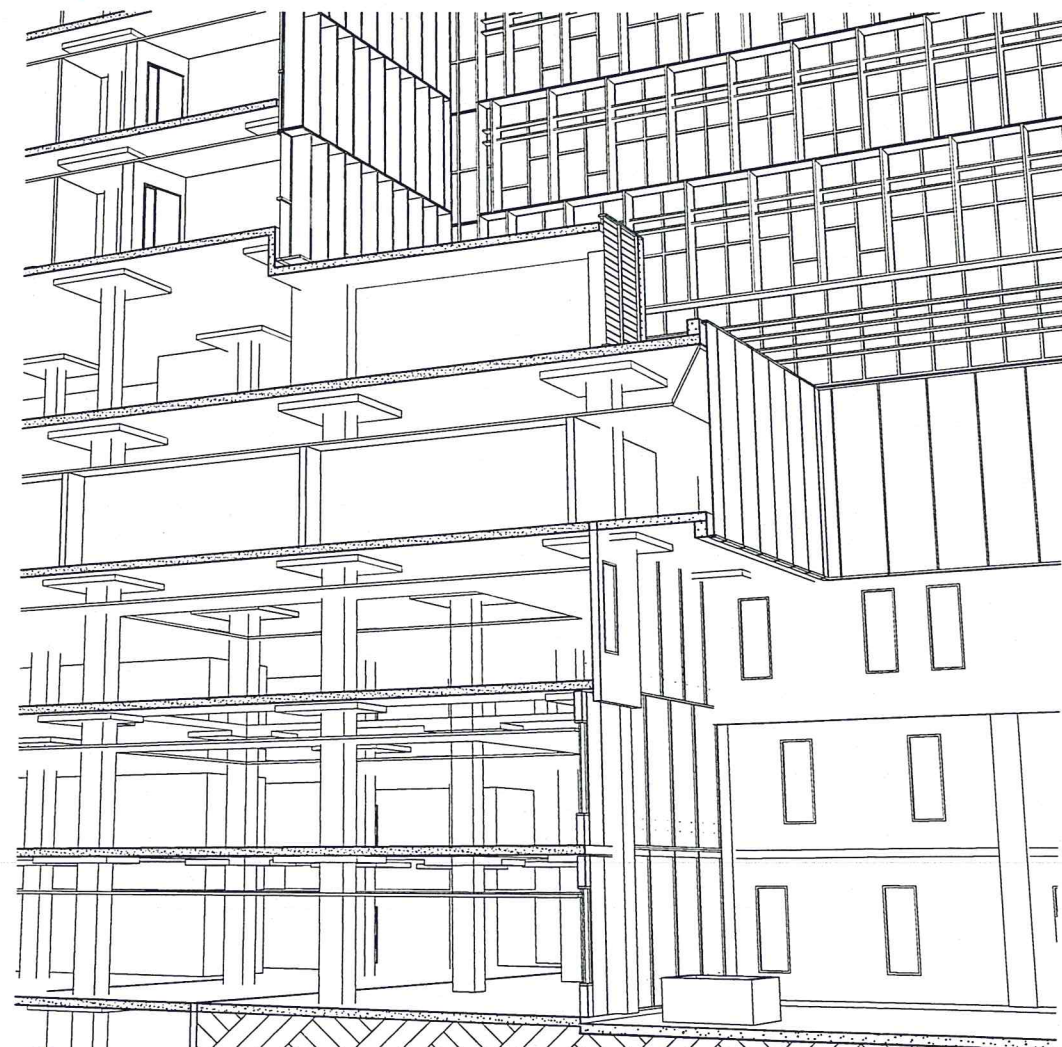

3D SECTION C-F
SCALE 1:11.96



NSW GOVERNMENT
Planning

Issued under the Environmental Planning and Assessment Act 1979

Approved Section 75W Modification Application

No. MP10-0070 MOD2 granted on the 11/04/2012

in respect to MP 10-0070

Signed [Signature]

Sheet No. 18 of 21

NOTES:

COPYRIGHT © ALL RIGHTS RESERVED. THIS DRAWING MAY NOT BE REPRODUCED OR TRANSMITTED IN ANY FORM OR BY ANY MEANS, IN PART OR IN WHOLE, WITHOUT PERMISSION OF MORRIS BRAY MARTIN OLLMANN PTY. LTD.
ALL LEVELS AND DIMENSIONS TO BE VERIFIED PRIOR TO COMMENCEMENT OF WORK.
USE PROVIDED DIMENSIONS ONLY. DO NOT SCALE.
ALL WORKS TO COMPLY WITH CURRENT REGULATIONS AND C.A.A. STANDARDS.

LEGEND:

For 75W Approval:
Lot 5 (Theatre, Lift 11&12, Bunkers, Lift 8 & 9, Lift 10, Plant room, Lift 11)
Information:
No. Date DATE REVISION/ISSUE DETAILS

No. Date DATE REVISION/ISSUE DETAILS

SYDNEY ADVENTIST HOSPITAL
SYDNEY ADVENTIST HOSPITAL
150 HOVEY ROAD, WARRONGA NSW 2045
phone: +61 2 9667 9111
fax: +61 2 9667 3336

MBMO
MORRIS BRAY MARTIN OLLMANN
150 HOVEY ROAD, WARRONGA NSW 2045
phone: +61 2 9667 9111
fax: +61 2 9667 3336

HASSELL
Level 2 88 Cumberland Street Sydney NSW Australia 2000
GPO Box 5467 Sydney NSW 2000
T +61 2 9121 2000 www.hassell.com.au
Architectural Interior Design Landscape Architecture Planning Urban Design
Australia PM China Hong Kong SAR Singapore Thailand

PROJECT
STAGE 1 REDEVELOPMENT
C - CLINICAL SERVICES BUILDING

DRAWING TITLE
CSB Section E & F

SCALE: DRAWN BY: PLOT DATE: CHECKED: QA:
1:200 MB 31/08/2011 MB CB

PROJECT NUMBER: DRAWING NUMBER: ISSUE:
11100 C-A-142 [03]



NSW GOVERNMENT
Planning

Issued under the Environmental Planning and Assessment Act 1979



Approved Section 75W Modification Application

No. MP10-0070 N002 granted on the 11/04/2012

in respect to MP 10-0070

Signed [Signature]


Sheet No. 19 of 21

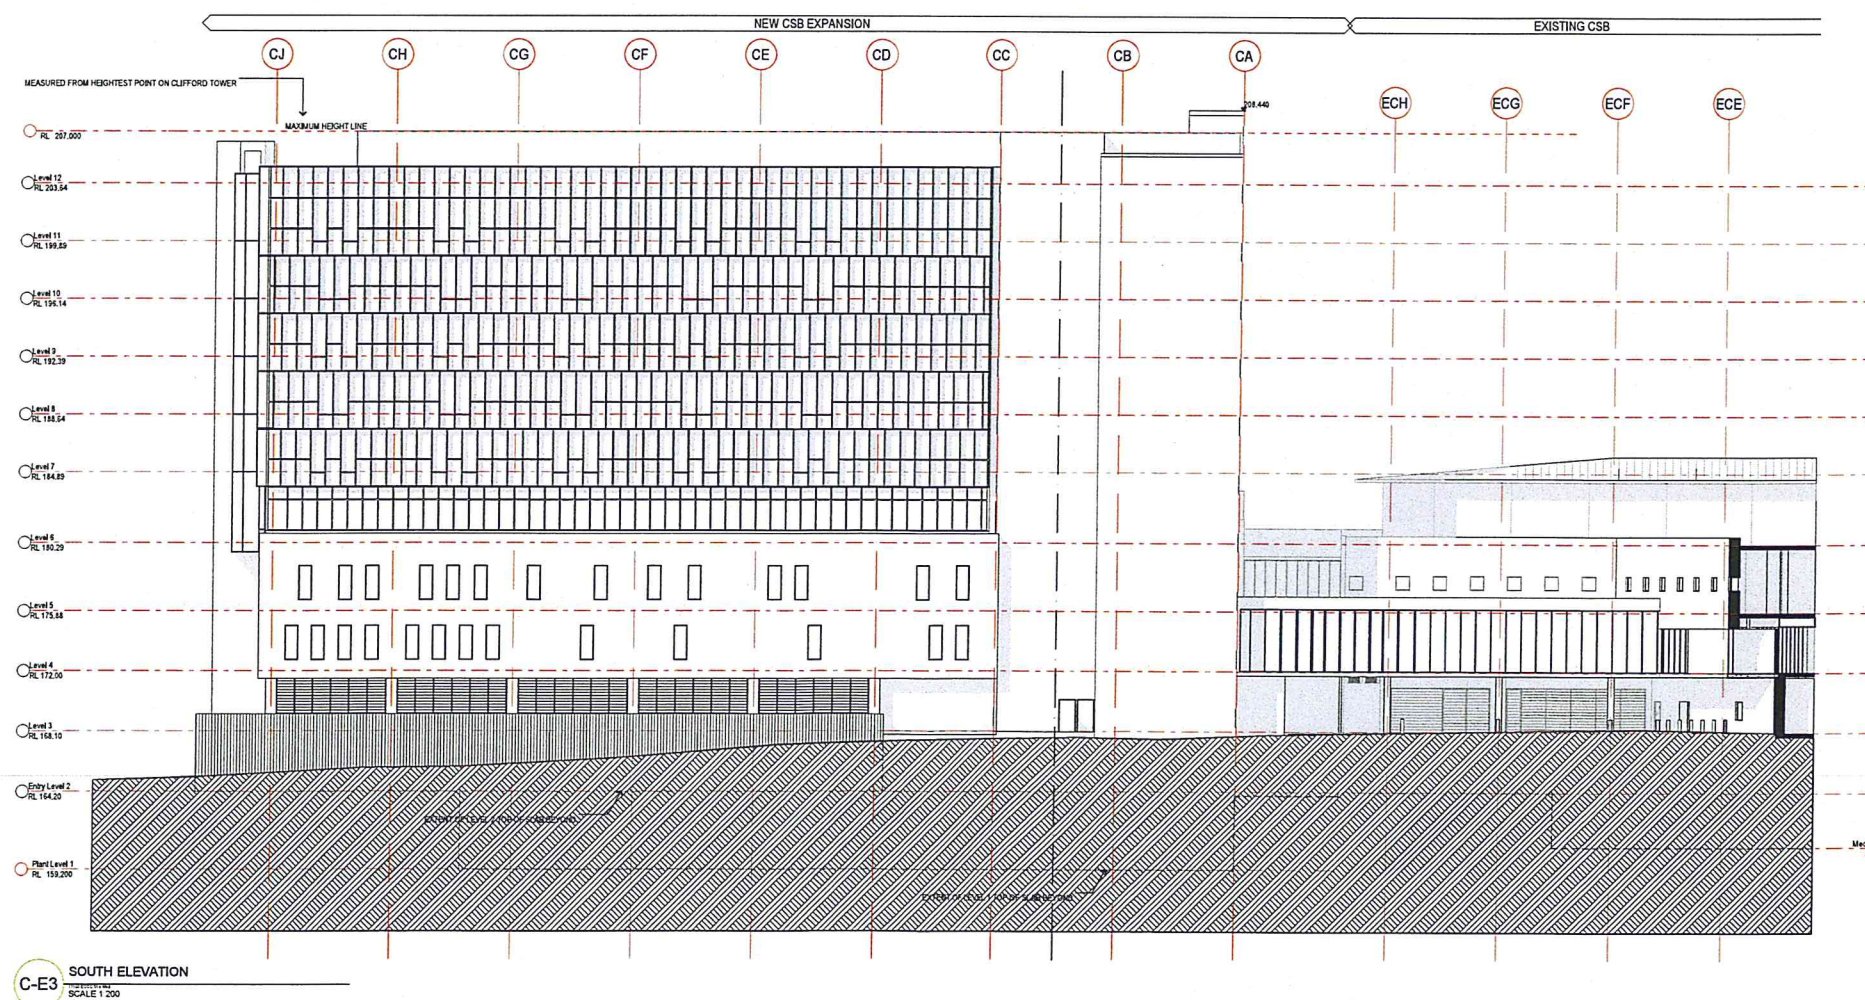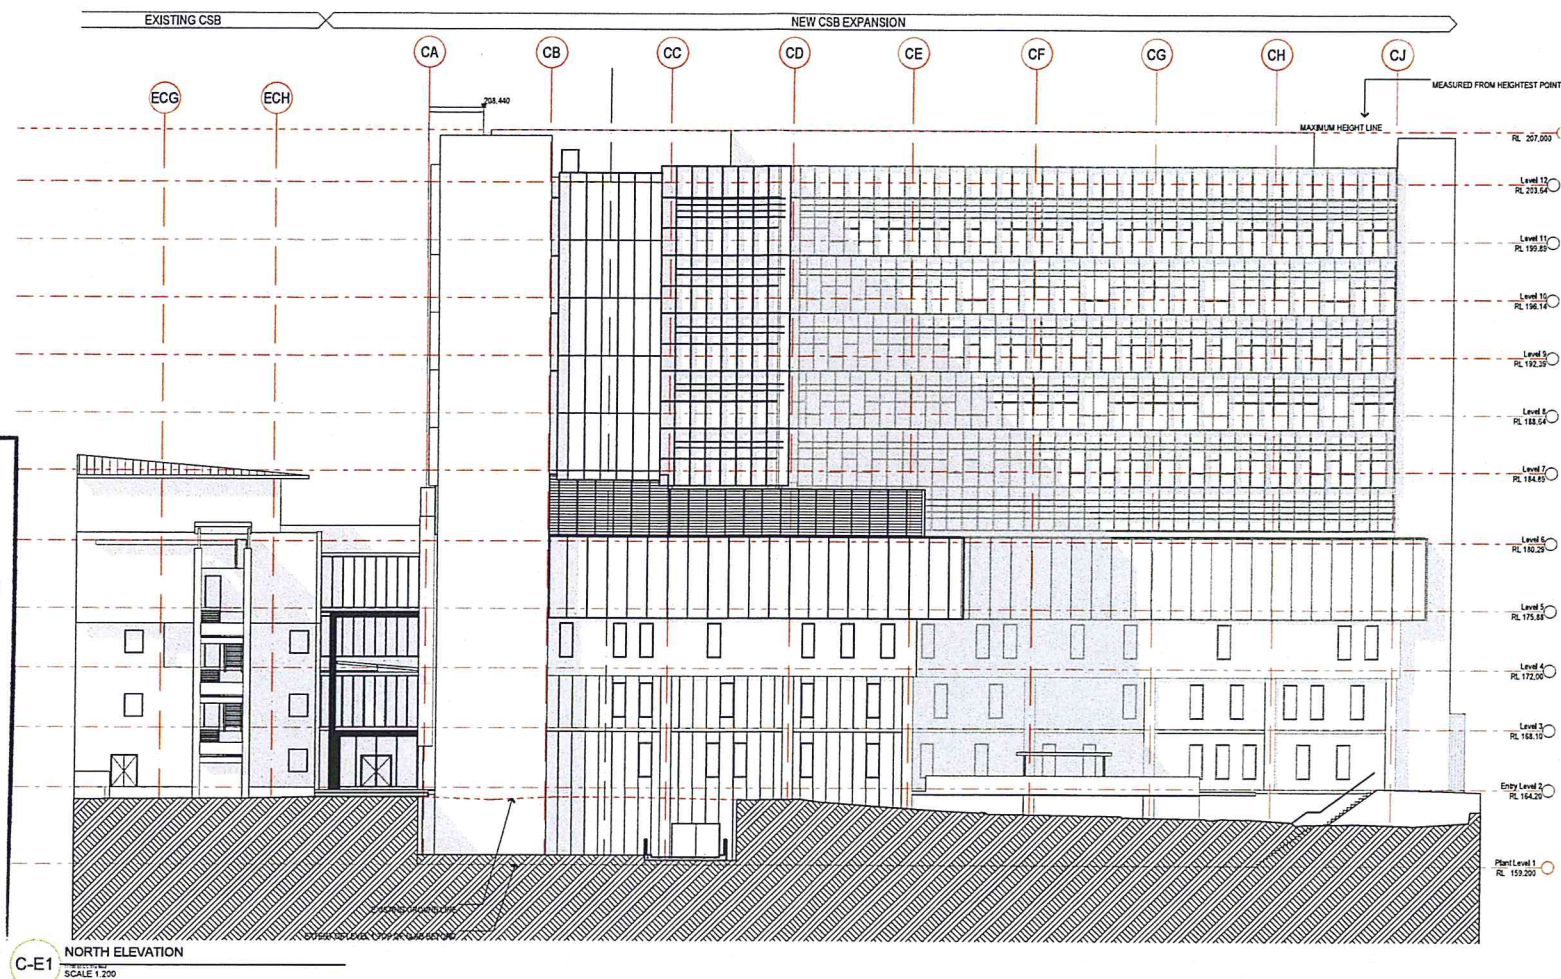


NOTES:
COPYRIGHT & ALL RIGHTS RESERVED. THIS DRAWING MAY NOT BE REPRODUCED OR TRANSMITTED IN ANY FORM OR BY ANY MEANS IN PART OR IN WHOLE WITHOUT PERMISSION OF MORRIS BRAY MARTIN OLLMANN PTY. LTD.
ALL LEVELS AND DIMENSIONS TO BE VERIFIED PRIOR TO COMMENCEMENT OF WORK.
USE PROVIDED DIMENSIONS ONLY. DO NOT SCALE.
ALL WORK TO COMPLY WITH CURRENT REGULATIONS AND S.A.A. STANDARDS


LEGEND:

SYDNEY ADVENTIST HOSPITAL	188 FOX VALLEY RD WILSONS PROMENADE NSW 2060	phone +61 2 9487 2015 fax +61 2 9487 2016
MBMO	MORRIS BRAY MARTIN OLLMANN	1st flr 12/10/12 2nd flr 12/10/12 3rd flr 12/10/12 4th flr 12/10/12 5th flr 12/10/12 6th flr 12/10/12 7th flr 12/10/12 8th flr 12/10/12 9th flr 12/10/12 10th flr 12/10/12 11th flr 12/10/12 12th flr 12/10/12
HASSELL	Level 2 88 Cumberland Street Sydney NSW Australia 2000 Level 3 88 Cumberland Street Sydney NSW Australia 2000 Level 4 88 Cumberland Street Sydney NSW Australia 2000 Level 5 88 Cumberland Street Sydney NSW Australia 2000 Level 6 88 Cumberland Street Sydney NSW Australia 2000 Level 7 88 Cumberland Street Sydney NSW Australia 2000 Level 8 88 Cumberland Street Sydney NSW Australia 2000 Level 9 88 Cumberland Street Sydney NSW Australia 2000 Level 10 88 Cumberland Street Sydney NSW Australia 2000 Level 11 88 Cumberland Street Sydney NSW Australia 2000 Level 12 88 Cumberland Street Sydney NSW Australia 2000	Level 1 88 Cumberland Street Sydney NSW Australia 2000 Level 2 88 Cumberland Street Sydney NSW Australia 2000 Level 3 88 Cumberland Street Sydney NSW Australia 2000 Level 4 88 Cumberland Street Sydney NSW Australia 2000 Level 5 88 Cumberland Street Sydney NSW Australia 2000 Level 6 88 Cumberland Street Sydney NSW Australia 2000 Level 7 88 Cumberland Street Sydney NSW Australia 2000 Level 8 88 Cumberland Street Sydney NSW Australia 2000 Level 9 88 Cumberland Street Sydney NSW Australia 2000 Level 10 88 Cumberland Street Sydney NSW Australia 2000 Level 11 88 Cumberland Street Sydney NSW Australia 2000 Level 12 88 Cumberland Street Sydney NSW Australia 2000
STAGE 1 REDEVELOPMENT		
C - CLINICAL SERVICES BUILDING		
DRAWING TITLE CSB North and South Elevations		
SCALE 1:200	DRAWN BY MB	PLotted DATE 31/08/2011
PROJECT NUMBER 11100	DRAWING NUMBER C-A-160	ISSUE [01]

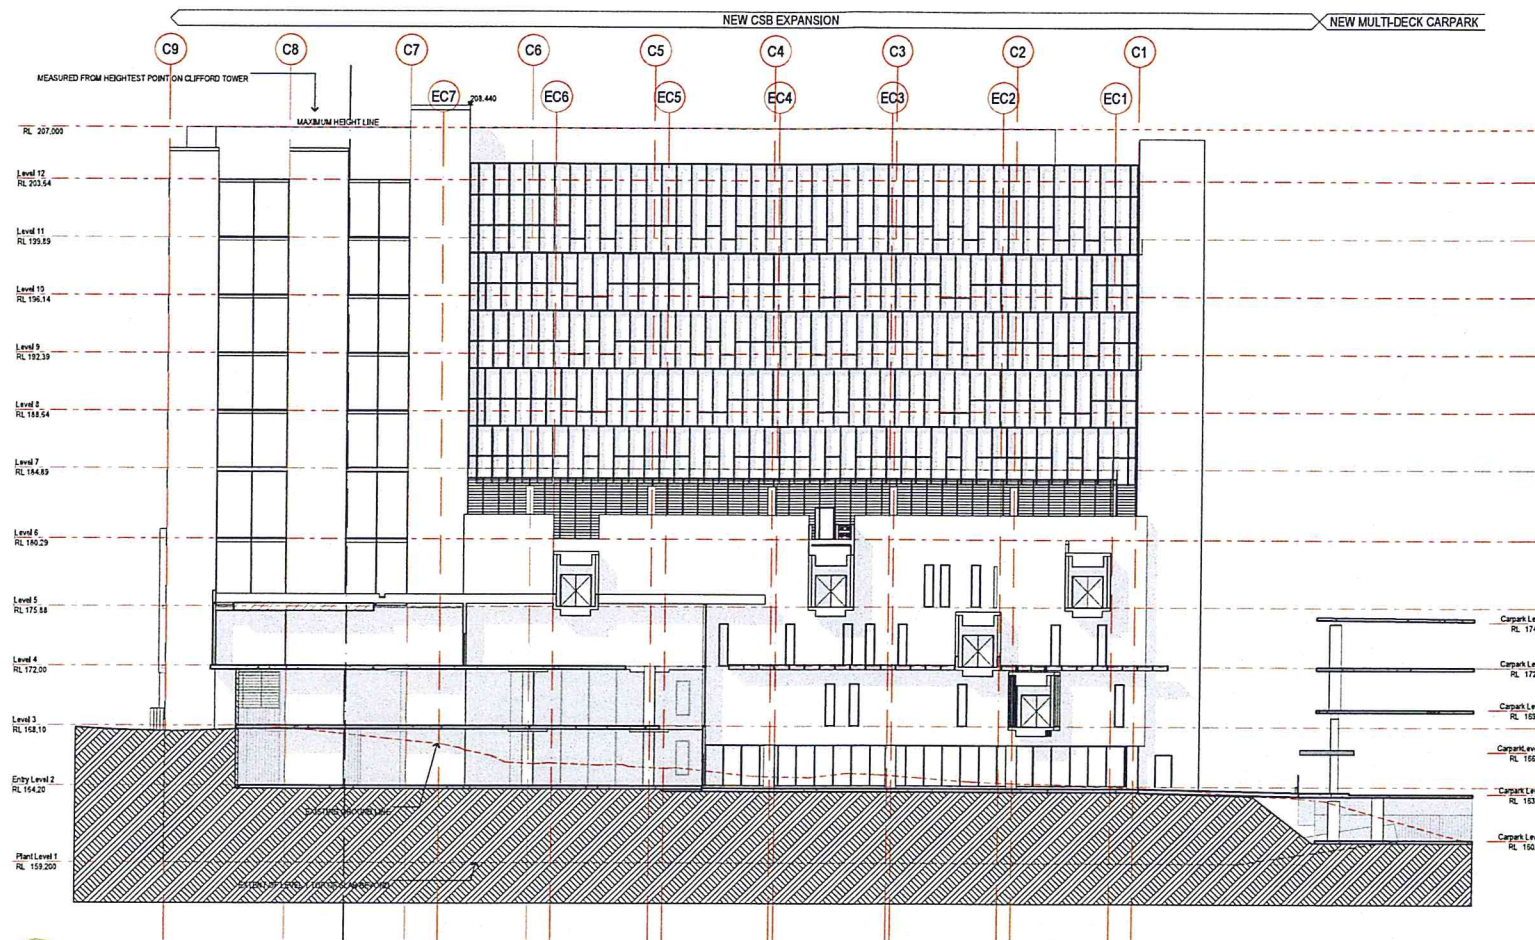

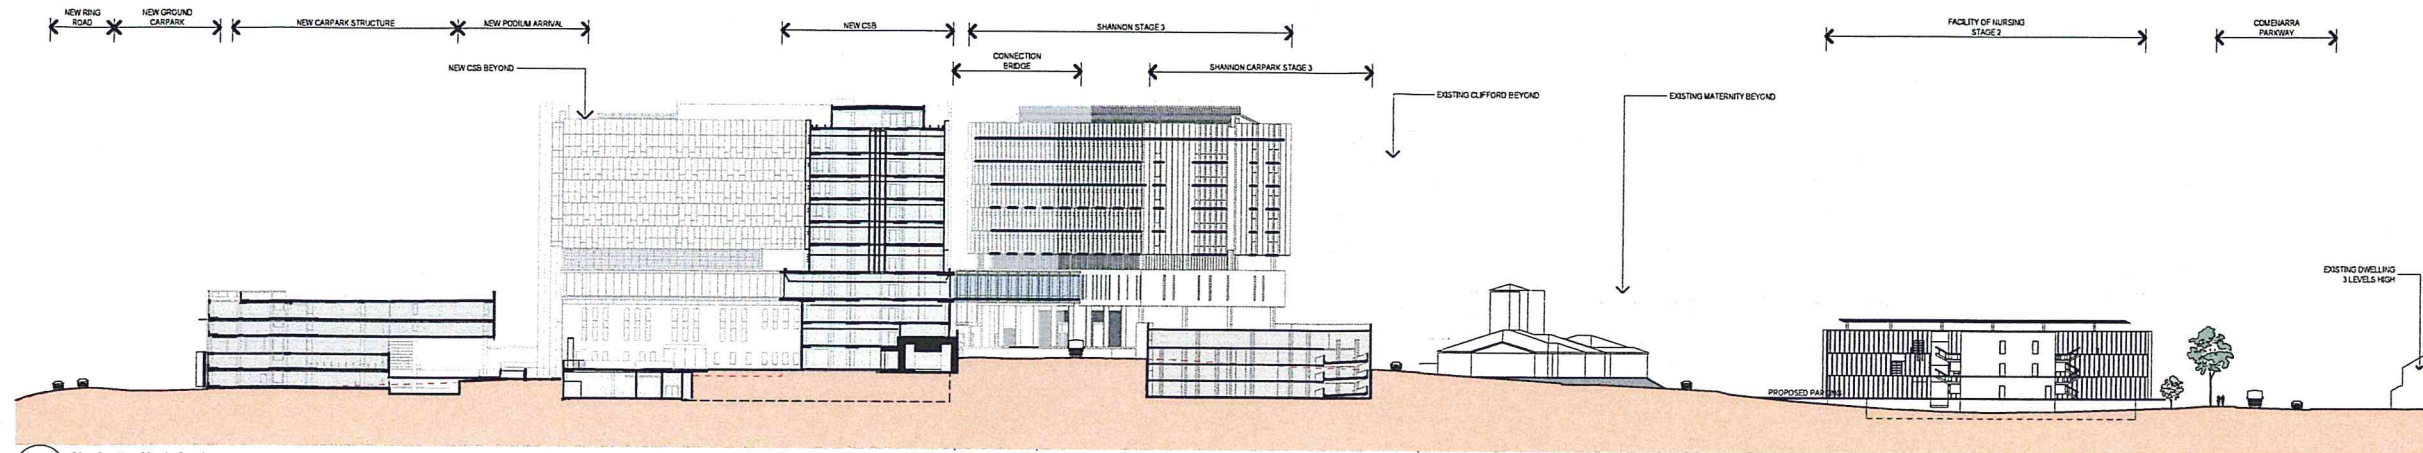

01 Site Section North-South
SCALE 1:500

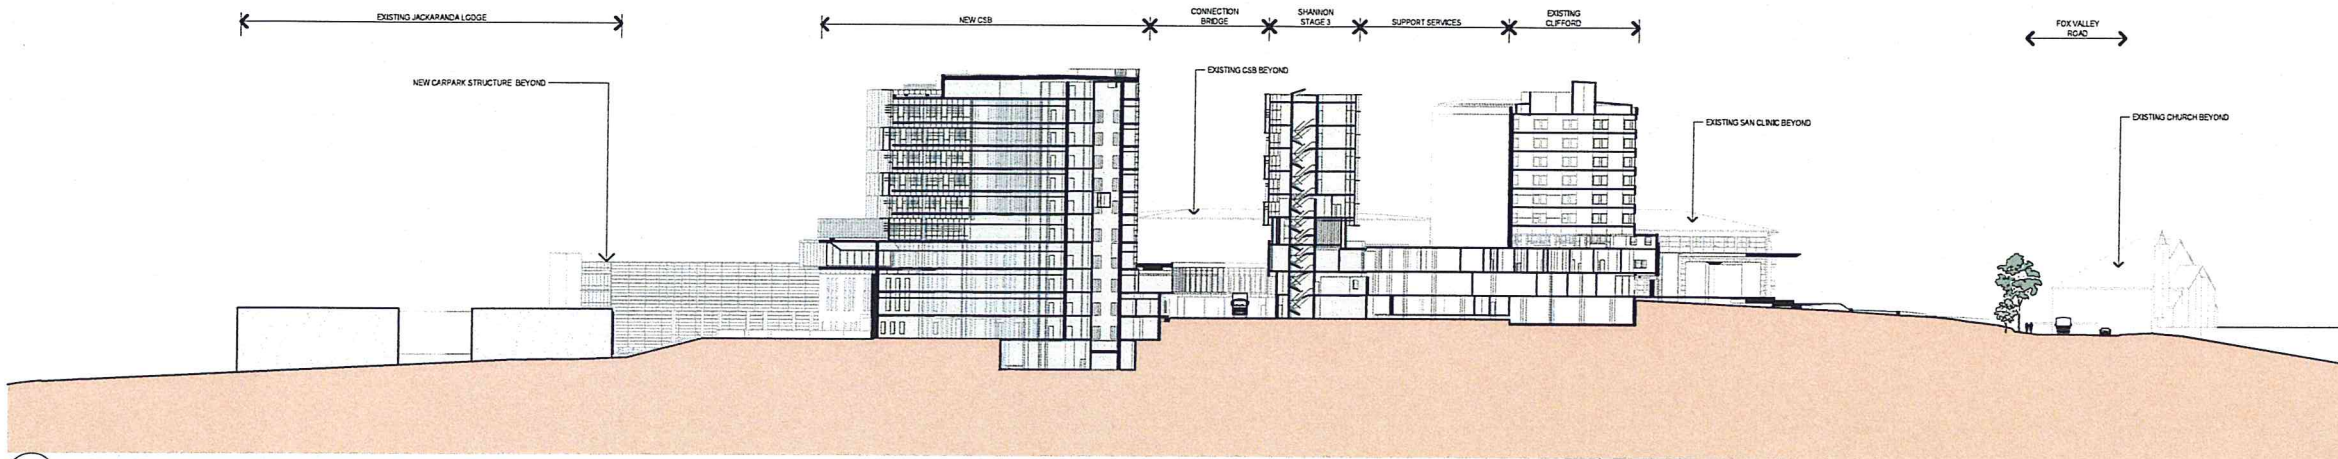

02 Site Sections East-West
SCALE 1:500

NSW GOVERNMENT Planning

Issued under the Environmental Planning and Assessment Act 1979


Approved Section 75W Modification Application

No. NP10-0070 MOD 2 granted on the 11/04/2012

in respect to MP 10-0070

Signed [Signature]

Sheet No. 21 of 21

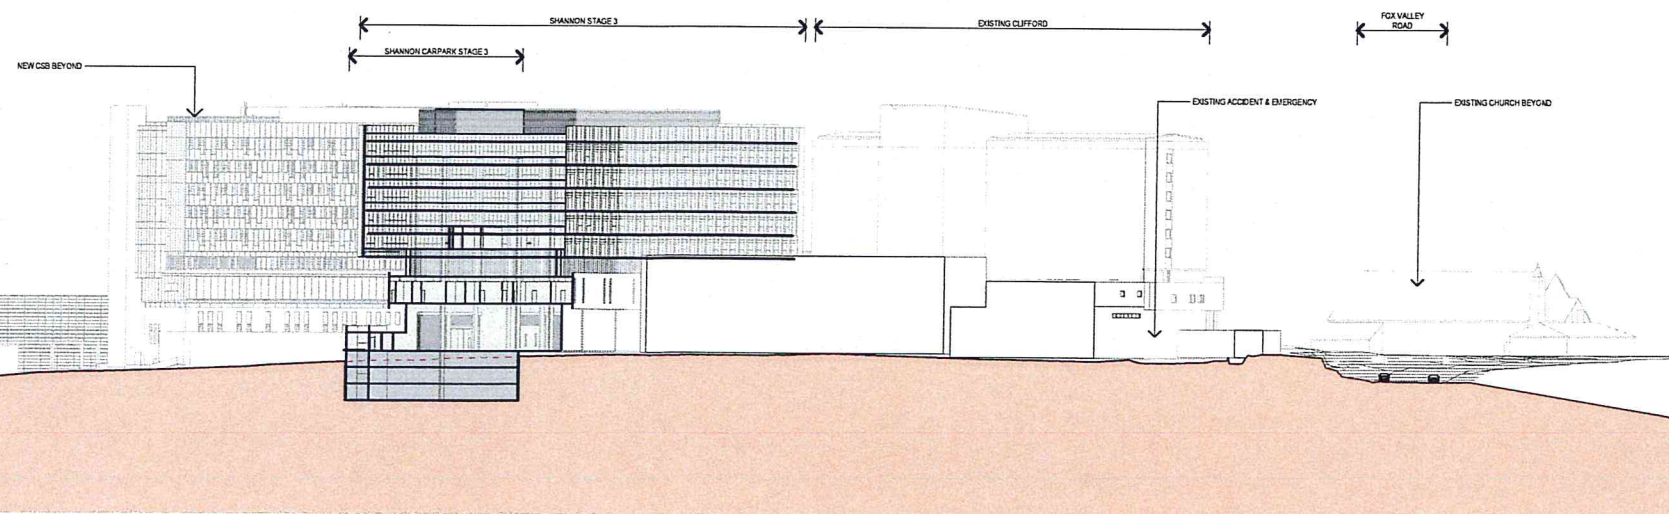

03 Site Section East-West
SCALE 1:500


NOTES:

COPYRIGHT © ALL RIGHTS RESERVED. THIS DRAWING MAY NOT BE REPRODUCED OR TRANSMITTED IN ANY FORM OR BY ANY MEANS IN PART OR IN WHOLE WITHOUT PERMISSION OF MORRIS BRAY MARTIN OLLMANN PTY LTD AND HASSELL LTD.

ALL LEVELS AND DIMENSIONS TO BE VERIFIED PRIOR TO COMMENCEMENT OF WORK.

USE PROVIDED DIMENSIONS ONLY. DO NOT SCALE.

ALL WORK TO COMPLY WITH CURRENT REGULATIONS AND S.A.A. STANDARDS.

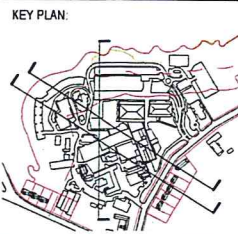

LEGEND:

REV	DATE	BY	CHKD	REVISION / ISSUE DETAILS
01	AY 02/02/12			25W Approval

SYDNEY ADVENTIST HOSPITAL
185 FOX VALLEY RD
WARRONGA NSW 2285
Phone: +61 2 9487 9111
Fax: +61 2 9487 9288

MBMO
MORRIS BRAY MARTIN OLLMANN
185 FOX VALLEY RD
WARRONGA NSW 2285
Phone: +61 2 9487 9111
Fax: +61 2 9487 9288

HASSELL
HASSELL LTD ACN 807 711 425
Level 24, 250 Corporation Street, Sydney NSW 2000 Australia 2000
GPO Box 9487 Sydney NSW 2001
T +61 2 8701 2000 F +61 2 8701 2001
Architects Interior Design Landscape Architecture Planning Urban Design
Australia China Hong Kong USA Singapore Thailand United Kingdom

PROJECT:
STAGE 1 REDEVELOPMENT
C - CLINICAL SERVICES BUILDING

DRAWING TITLE:
Site Sections

SCALE	DRAWN BY	PLT DATE	CHECKED	QA
1:500	AY	02/02/12	MB	
PROJECT NUMBER	DRAWING NUMBER	ISSUE		
11100	C-A-691	[01]		