

 **NSW GOVERNMENT**  
Planning

Issued under the Environmental Planning and Assessment Act 1979



Approved Section 75W Modification Application

No. MP10\_0070 MOD 3 granted on the 13/06/2012

in respect to MP 10\_0070

Signed [Signature]

Sheet No. 1 of 5

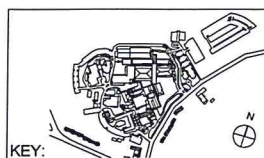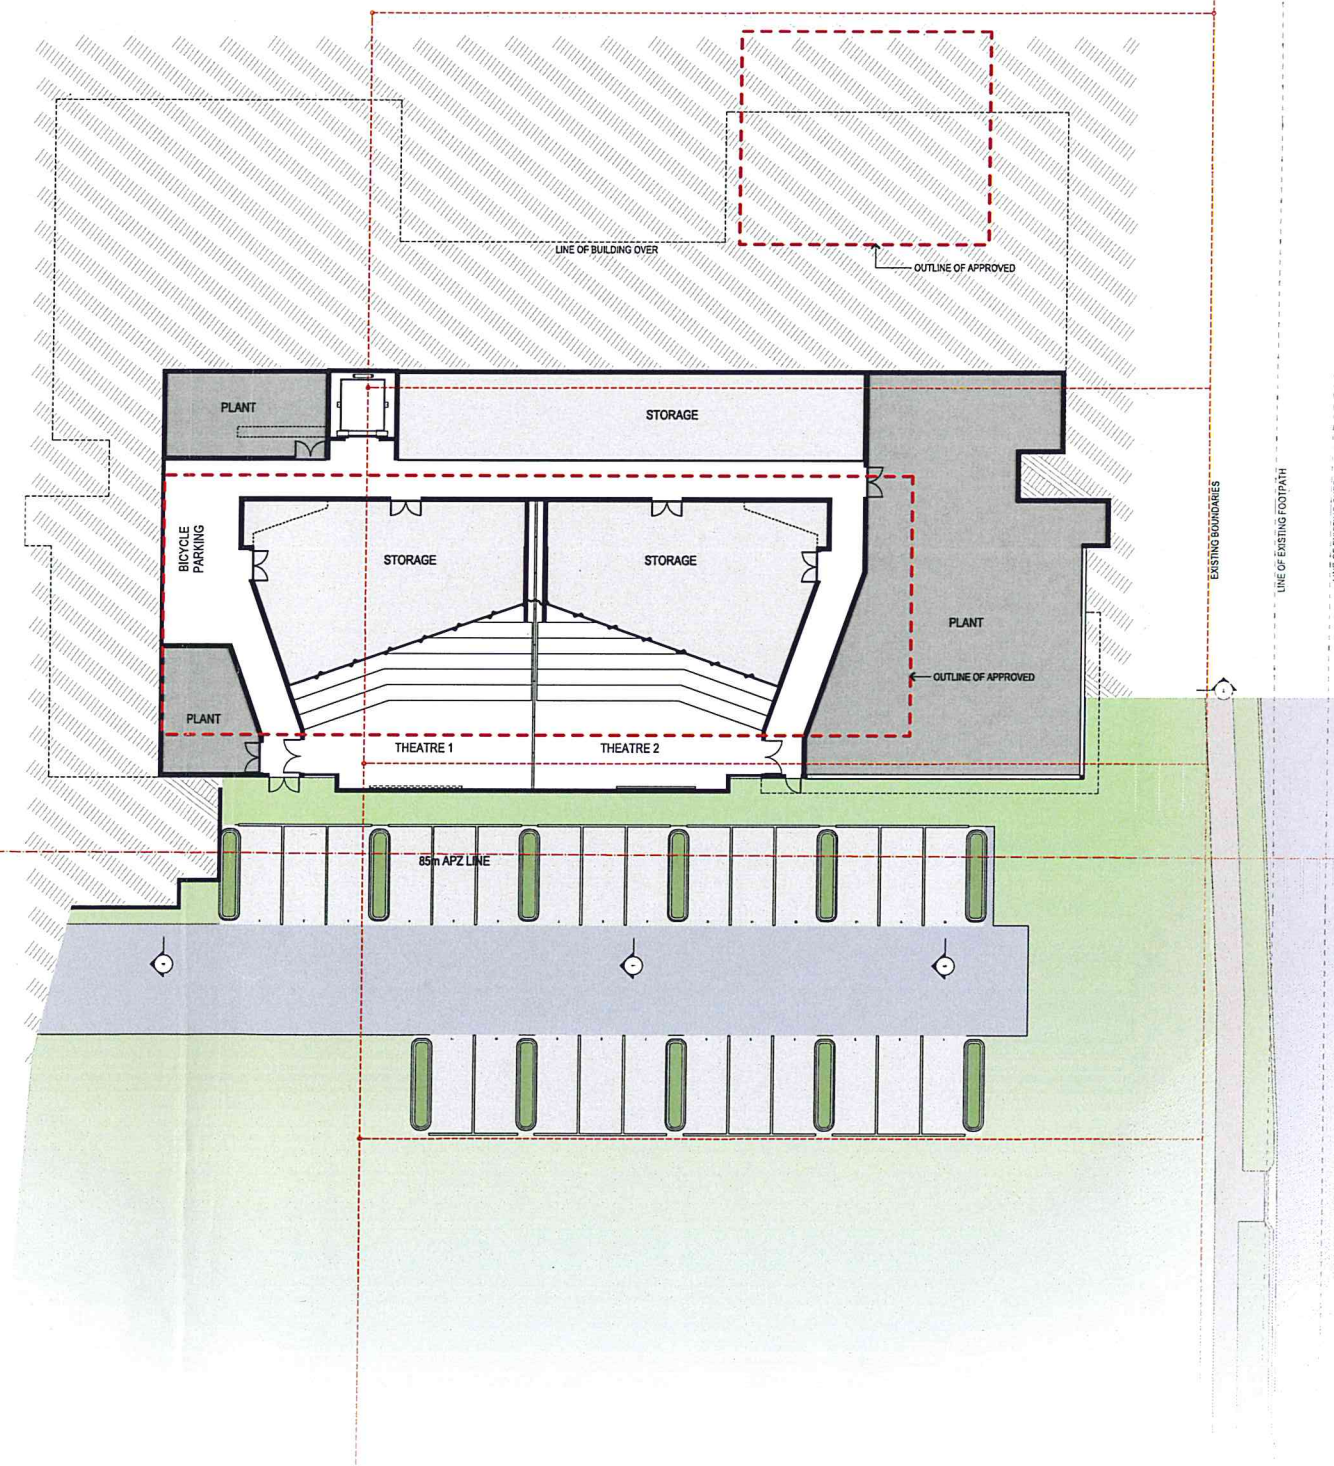

COPYRIGHT © ALL RIGHTS RESERVED. THIS DRAWING MAY NOT BE REPRODUCED OR TRANSMITTED IN ANY FORM OR BY ANY MEANS IN PART OR IN WHOLE WITHOUT PERMISSION OF MORRIS BRAY ARCHITECTS PTY. LTD.

ALL LEVELS AND DIMENSIONS TO BE VERIFIED PRIOR TO COMMENCEMENT OF WORK. USE FIGURED DIMENSIONS ONLY. DO NOT SCALE.

ALL WORK TO COMPLY WITH CURRENT REGULATIONS AND S.A.A. STANDARDS.

DATE: 06.01.12

ST: Approval

REVISION/ISSUE DETAILS


CHECK: PROJECT

**EDUCATION CENTRE**  
185 Fox Valley Road  
Wahroonga NSW

SYDNEY ADVENTIST HOSPITAL



185 Fox Valley Road  
Wahroonga NSW

 

**MBMO**  
MORRIS BRAY MARTIN OLLMANN  
185 Vaucluse Rd  
Sydney NSW 2030 Australia  
ARCHITECTS  
185 Vaucluse Rd  
Sydney NSW 2030 Australia  
ARCHITECTS

DRAWING TITLE: BASEMENT

SCALE: 1:200 @A1

11/01/2012

STAGE: 08034 A 75W-111

ISSUE: A

| Landscaping |                                                                                   |                   |                       |                                   |          |                   |
|-------------|-----------------------------------------------------------------------------------|-------------------|-----------------------|-----------------------------------|----------|-------------------|
| ID          | 2D Symbol                                                                         | Max Growth Height | Common Name           | Botanic Name                      | Quantity | Installation size |
| L1          |  | 20000             | Turpentine tree       | Syncarpia glomulifera             | 11       | 3000              |
| L2          |  | 5000              | Lillipilli            | Syzygium australe Hinterland Gold | 41       | 1000              |
| L3          |  | 1000              | Blueberry lily        | Dianella caerulea                 | 85       | 300               |
| L4          |  | 1000              | Long-hair Plume-grass | Dichelachne crinita               | 21       | 300               |
| L5          |  | —                 | Blue Tussock-grass    | Poa poiformis                     | 12       | 300               |

**NOTE:**  
REFER TO RELEVANT CONSULTANT DRAWINGS FOR PROCEDURE AND INSTRUCTION.

**KEY:**

 EXISTING TREE TO BE RETAINED
  EXISTING TREE TO BE REMOVED
  NEW PROPOSED TREE
  EXISTING FOREST VEGETATION




**NSW GOVERNMENT Planning**

Issued under the *Environmental Planning and Assessment Act 1979*


Approved Section 75W Modification Application


No. MP/D\_0070\_1400 granted on the 13/06/2012

in respect to MP 16-0070

 Signed 

Sheet No. 2 of 5

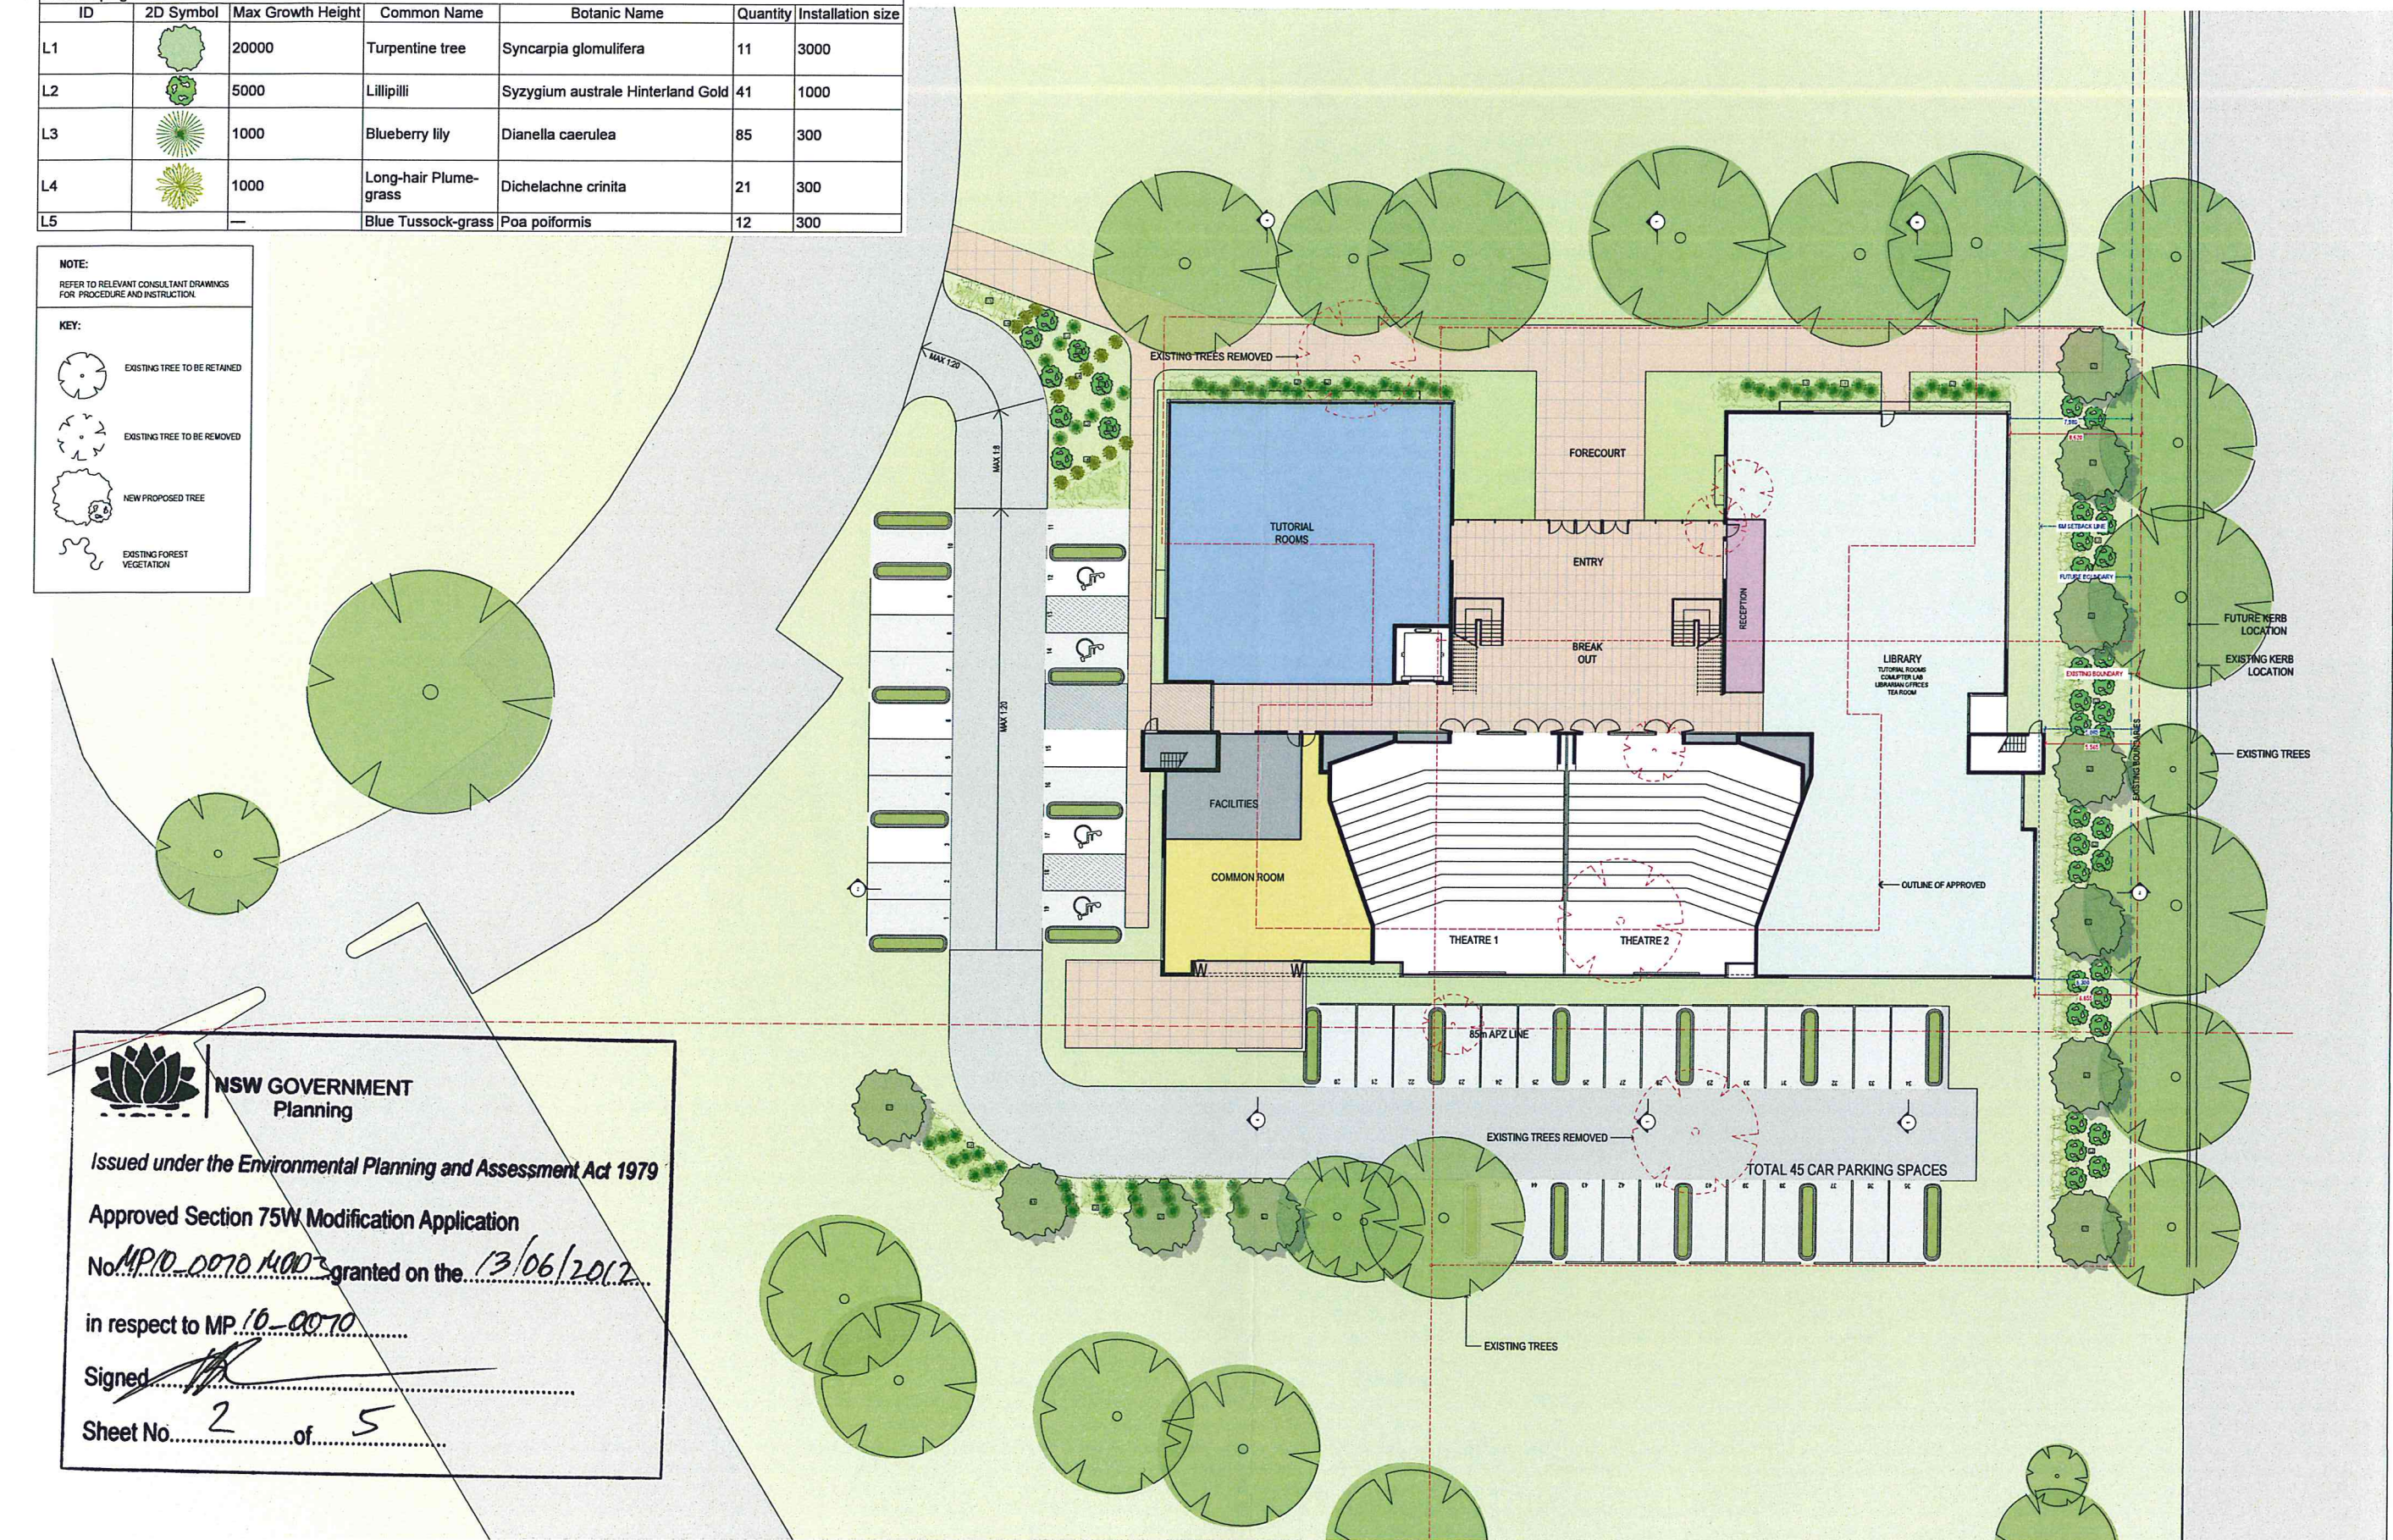

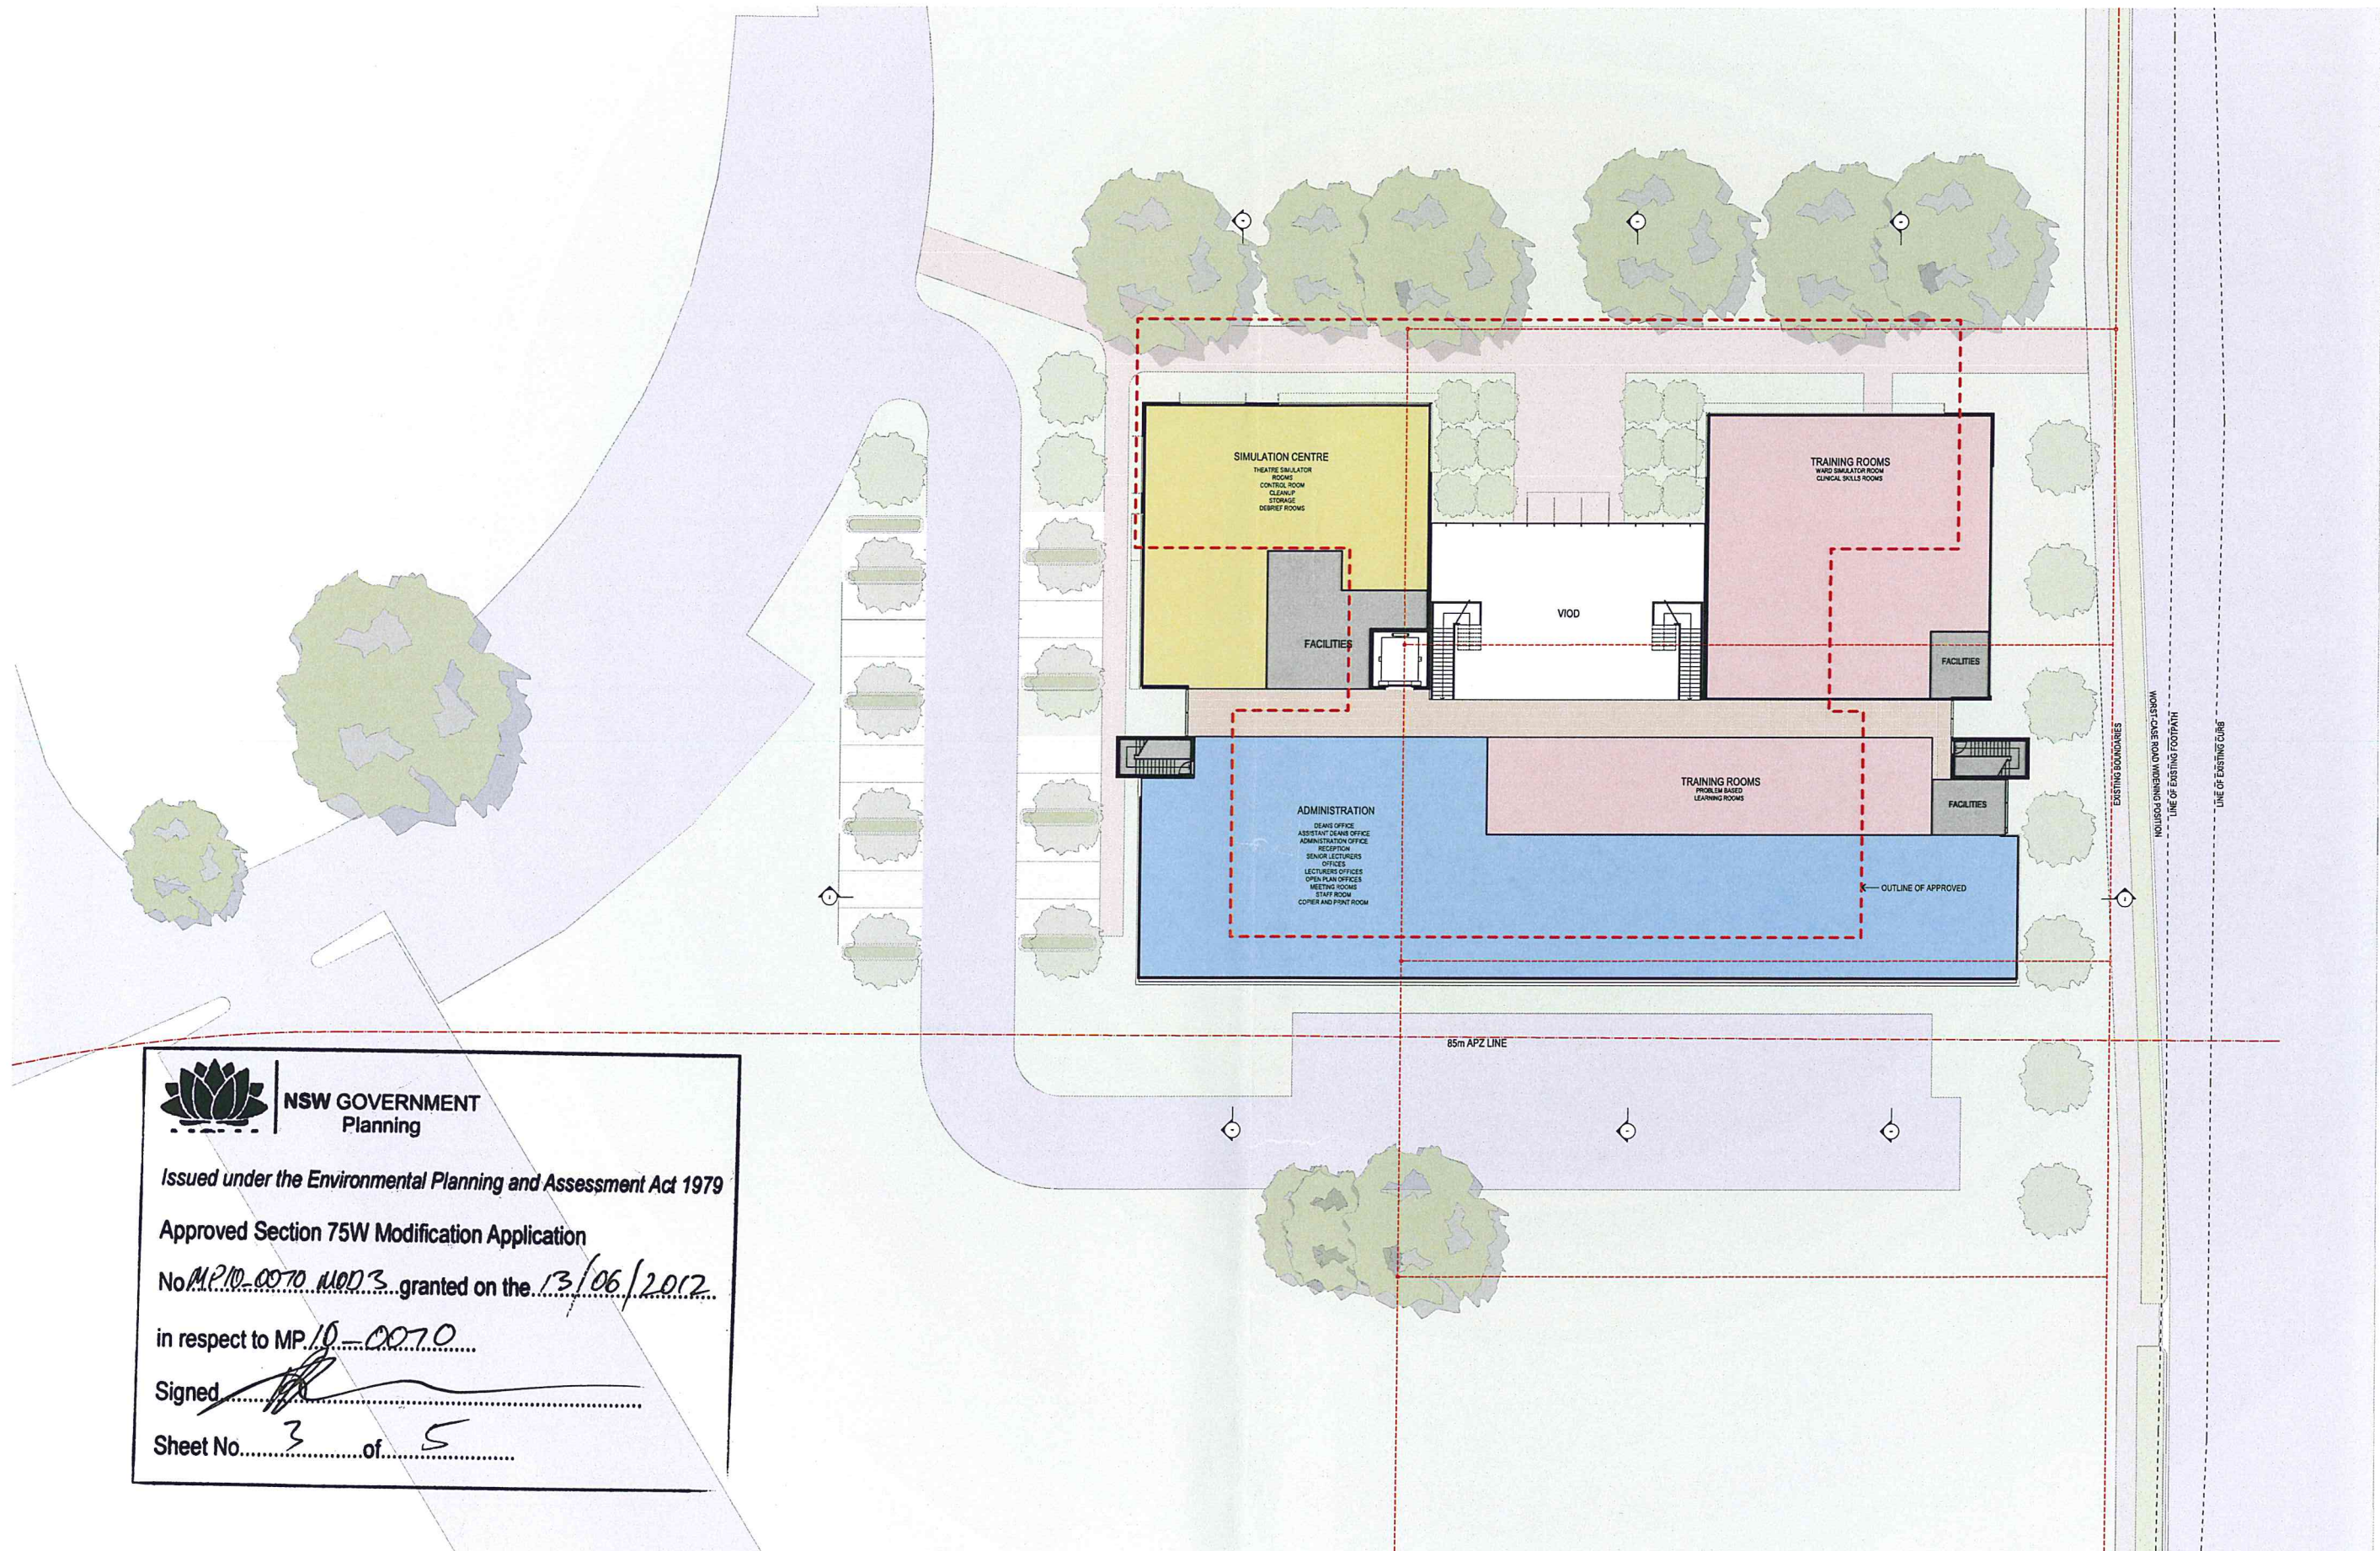

 **NSW GOVERNMENT  
Planning**

Issued under the Environmental Planning and Assessment Act 1979

Approved Section 75W Modification Application

No. MP10-0070 MOD 3 granted on the 13/06/2012

in respect to MP10-0070

Signed [Signature]

Sheet No. 3 of 5

PARAPET  
RL 167.200

LEVEL 1  
RL 162.800

GROUND FLOOR  
RL 158.300

BASEMENT  
RL 155.500

4  
E/06 WEST ELEVATION  
SCALE 1:200

PARAPET  
RL 167.200

LEVEL 1  
RL 162.800

GROUND FLOOR  
RL 158.300

BASEMENT  
RL 155.500

3  
E/04 SOUTH ELEVATION  
SCALE 1:200

1  
E/01 NORTH ELEVATION  
SCALE 1:200

2  
E/02 EAST ELEVATION  
SCALE 1:200

NSW GOVERNMENT  
Planning

Issued under the Environmental Planning and Assessment Act 1979

Approved Section 75W Modification Application





No. MP10-0070 MOD granted on the 13/06/2012

in respect to MP 10-0070

Signed [Signature]

Sheet No. 4 of 5

| AREA             | FEATURE & MATERIAL                     | COLOUR / FINISH |
|------------------|----------------------------------------|-----------------|
| 1 EXTERNAL WALL  | METAL CLADDING                         | WHITE           |
| 2 EXTERNAL WALL  | METAL CLADDING                         | GREY            |
| 3 EXTERNAL WALL  | METAL CLADDING                         | DARK GREY       |
| 4 WINDOWS        | ALUMINUM FRAMED WINDOWS                | GREY GLASS      |
| 5 WINDOWS        | FEATURE COLOUR PANEL                   | RED             |
| 6 EXTERNAL WALL  | VERTICAL TIMBER CLADDING               | WHITE           |
| 7 SUN SHADING    | EXTERNAL ALUMINUM LOUVER               | DARK GREY       |
| 8 PLANT ROOM     | HORIZONTAL EXTERNAL LOUVERS - ALUMINUM |                 |
| 9 EXTERNAL WALL  | CURTAIN WALL PANEL - GLASS             |                 |
| 10 AWNING        | TIMBER SOFFIT AND METAL DECK TOP       |                 |
| 11 EXTERNAL WALL | CONCRETE PRECAST PANELS                |                 |

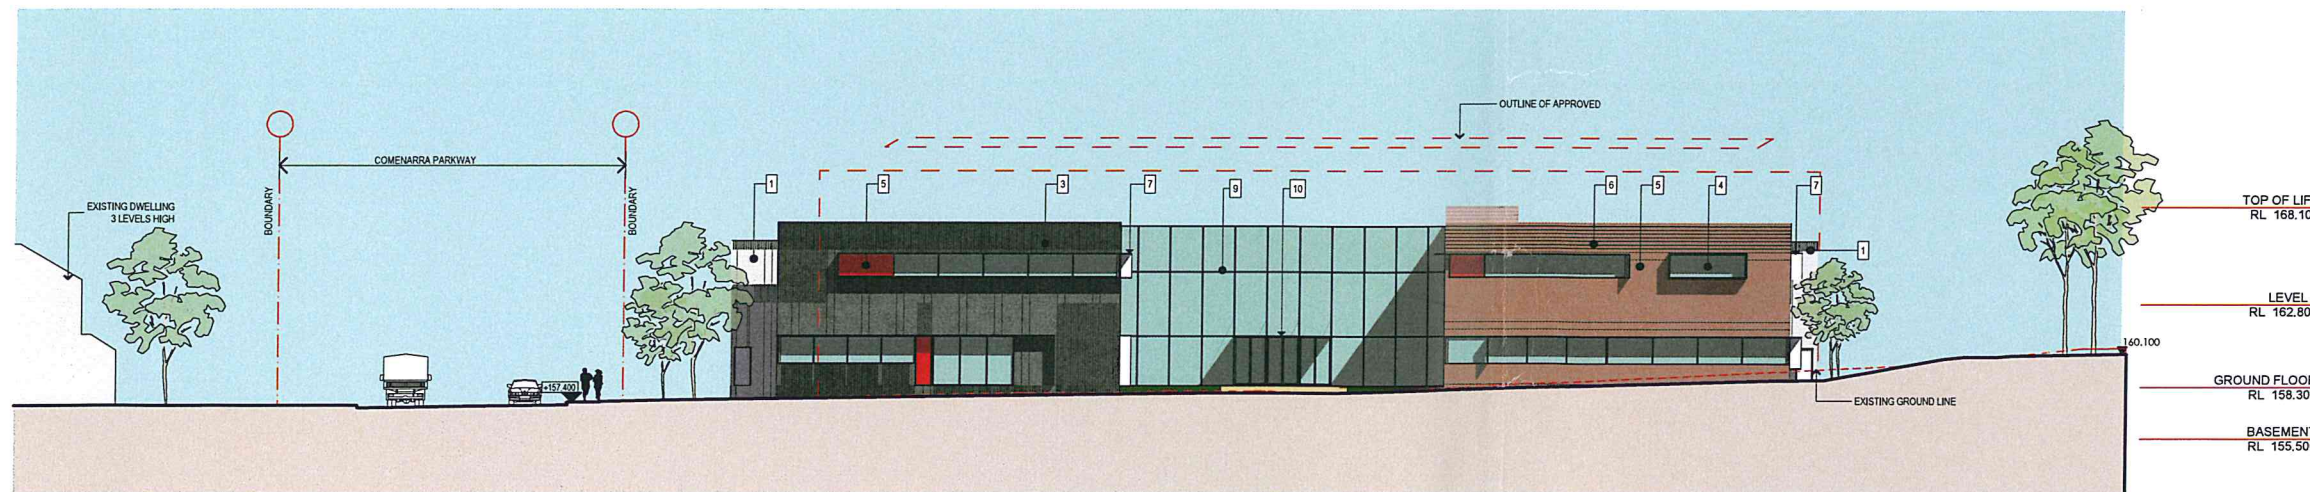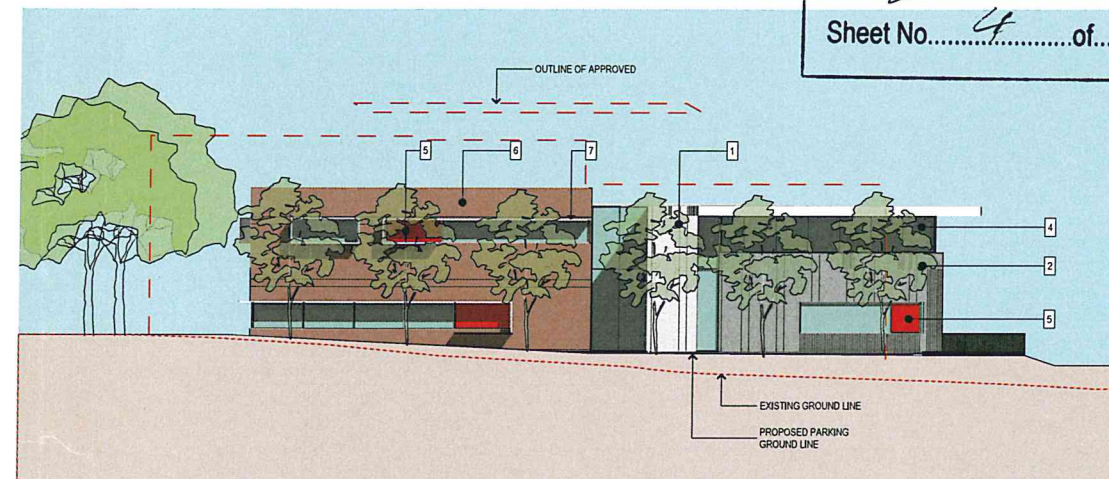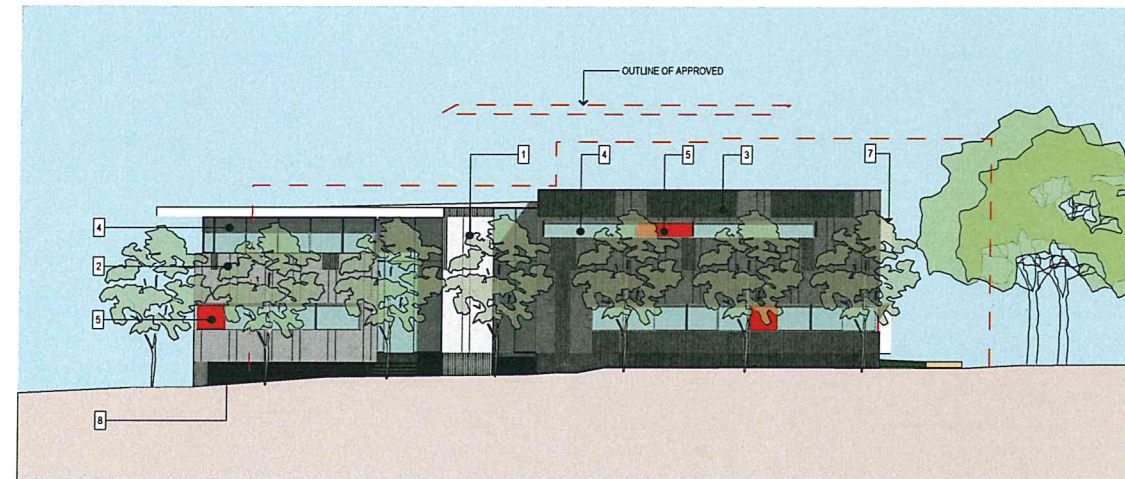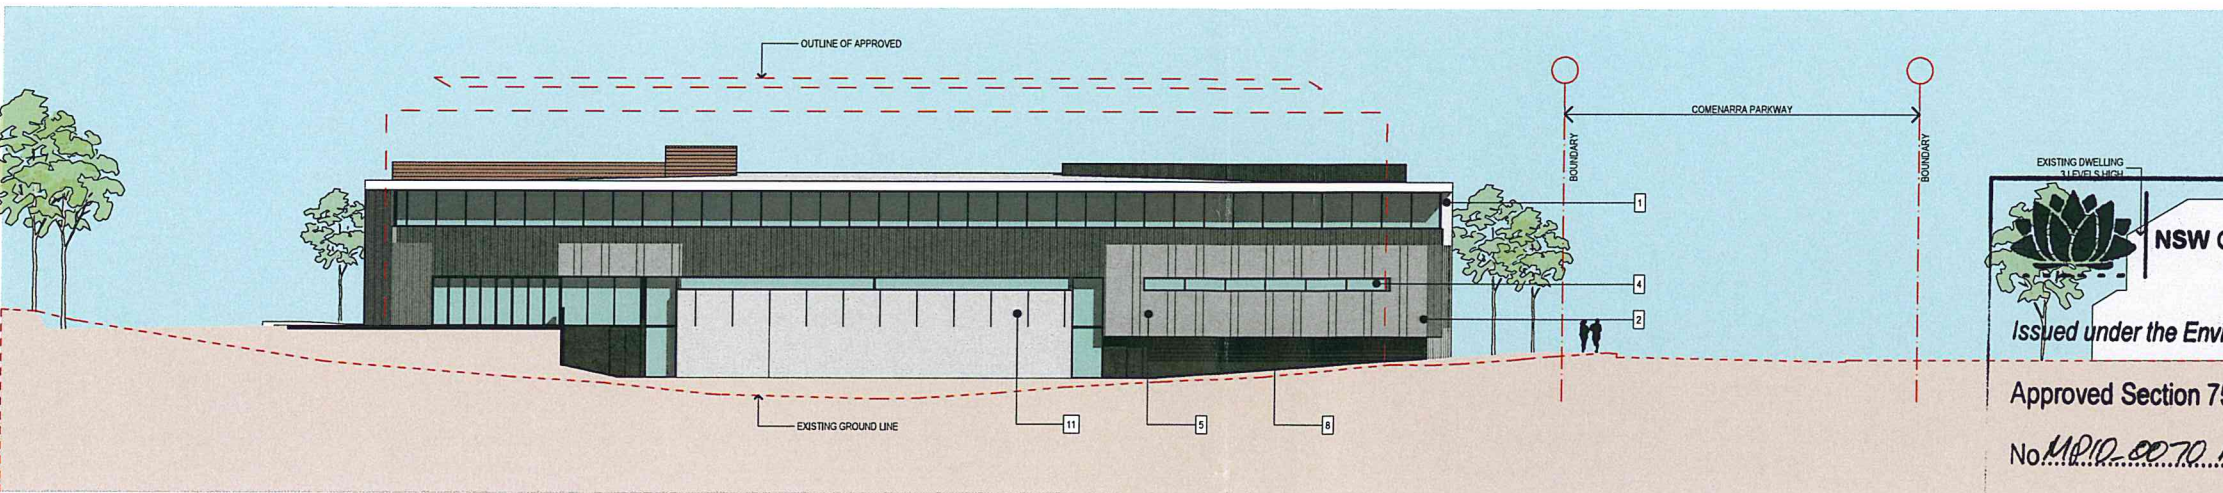

KEY:

COPYRIGHT © ALL RIGHTS RESERVED. THIS DRAWING MAY NOT BE REPRODUCED OR TRANSMITTED IN ANY FORM OR BY ANY MEANS IN PART OR IN WHOLE WITHOUT PERMISSION OF MORRIS BRAY ARCHITECTS PTY. LTD.

ALL LEVELS AND DIMENSIONS TO BE VERIFIED PRIOR TO COMMENCEMENT OF WORK. USE FIGURED DIMENSIONS ONLY, DO NOT SCALE.

ALL WORK TO COMPLY WITH CURRENT REGULATIONS AND S.A. STANDARDS.

DATE: 06.01.12

APPROVAL: [Signature]

PROJECT: EDUCATION CENTRE  
185 Fox Valley Road  
Wahroonga NSW

CLIENT: SYDNEY ADVENTIST HOSPITAL  
185 Fox Valley Road  
Wahroonga NSW

CONSULTANT: [Signature]

DRAWING TITLE: ELEVATIONS

SCALE: 1:200 @A1

STAGE: 1

DATE: 11/01/2012

PLOT DATE: 11/01/2012

08034 A 75W-114

ARCHITECTS: MORRIS BRAY MARTIN OLLMANN


185 Fox Valley Rd  
Sydney NSW 2040 Australia  
Tel: (61) 2 9439 6222  
Fax: (61) 2 9439 6223  
www.mbmoo.com.au

PARAPET  
RL 167.200

LEVEL 1  
RL 162.800

GROUND FLOOR  
RL 158.300

BASEMENT  
RL 155.500

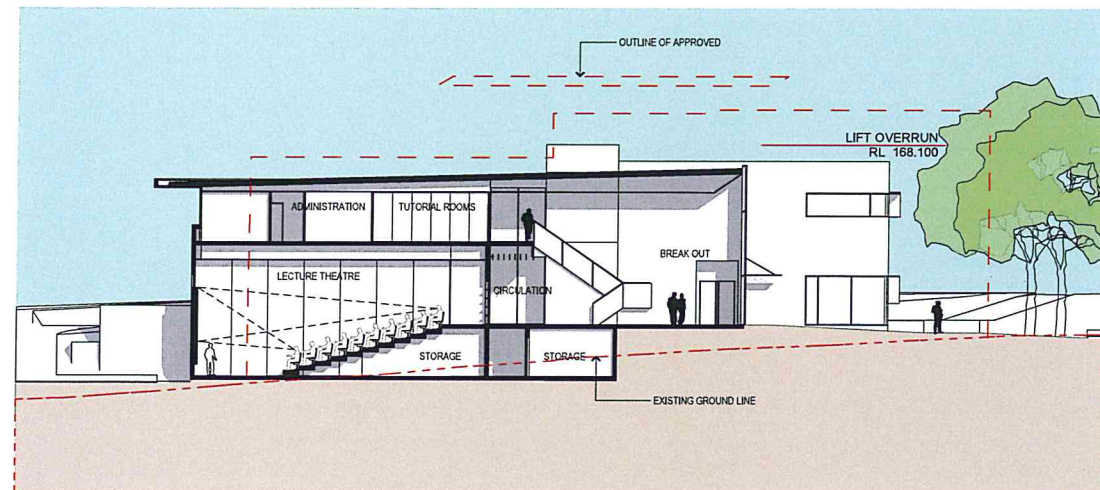


1 SECTION 1  
SCALE 1:200

PARAPET  
RL 167.200

LEVEL 1  
RL 162.800

GROUND FLOOR  
RL 158.300

BASEMENT  
RL 155.500

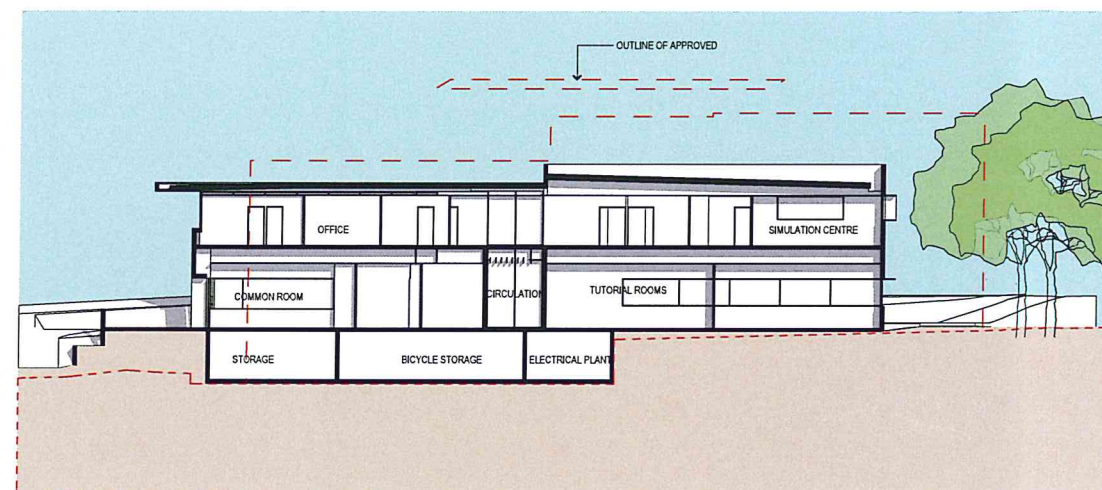


2 SECTION 4  
SCALE 1:200

PARAPET  
RL 167.200

LEVEL 1  
RL 162.800

GROUND FLOOR  
RL 158.300

BASEMENT  
RL 155.500

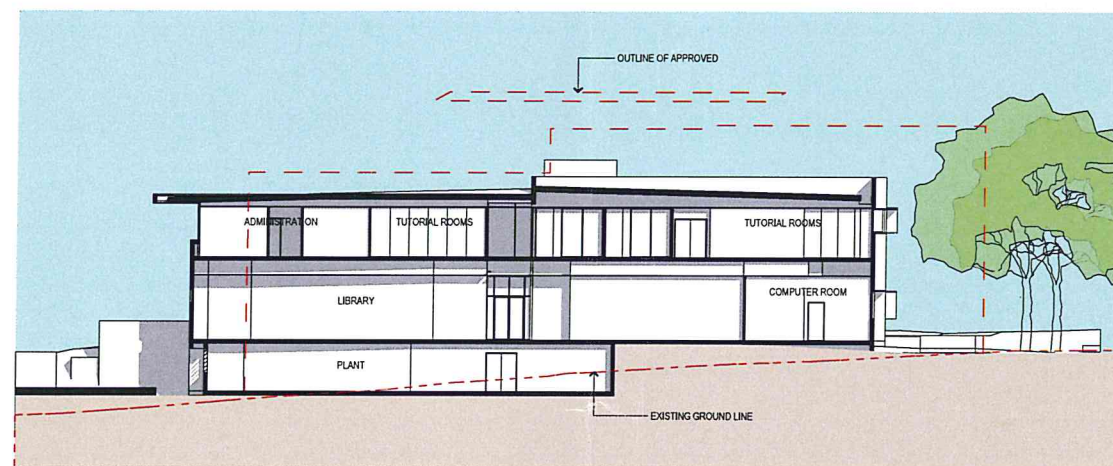

3 SECTION 5  
SCALE 1:200



NSW GOVERNMENT  
Planning

Issued under the Environmental Planning and Assessment Act 1979

Approved Section 75W Modification Application

No. MP10-0070 MOD 3 granted on the 13/06/2012

in respect to MP 10-0070

Signed [Signature]


Sheet No. 5 of 5

PARAPET  
RL 167.200


LEVEL 1  
RL 162.800

GROUND FLOOR  
RL 158.300

BASEMENT  
RL 155.500

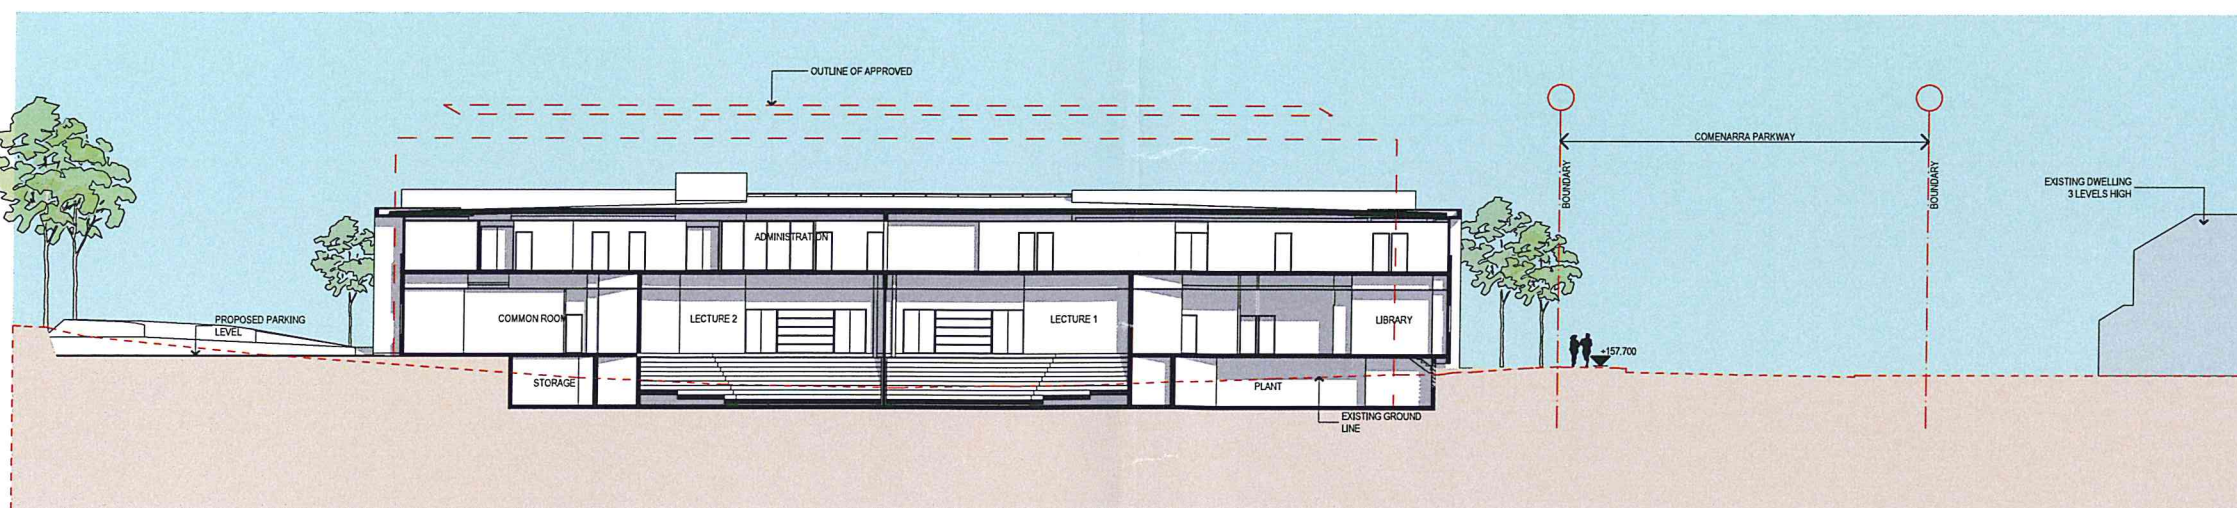

4 SECTION 2  
SCALE 1:200

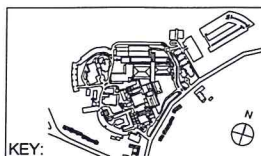

COPYRIGHT © ALL RIGHTS RESERVED. THIS DRAWING MAY NOT BE REPRODUCED OR TRANSMITTED IN ANY FORM OR BY ANY MEANS IN PART OR IN WHOLE WITHOUT PERMISSION OF MORRIS BRAY ARCHITECTS PTY. LTD.  
ALL LEVELS AND DIMENSIONS TO BE VERIFIED PRIOR TO COMMENCEMENT OF WORK. USE FIGURED DIMENSIONS ONLY, DO NOT SCALE.  
ALL WORK TO COMPLY WITH CURRENT REGULATIONS AND S.A. STANDARDS.

NOTES: A ST 06.01.12 Approval  
CHECK: PROJECT

EDUCATION CENTRE  
185 Fox Valley Road  
Wahroonga NSW

SYDNEY ADVENTIST HOSPITAL

185 Fox Valley Road  
Wahroonga NSW



**MBMO**  
MORRIS BRAY MARTIN OLLMANN  
185 Sydney Rd  
Sydney NSW 2000 Australia  
t: +61 (0) 2 955 1111  
f: +61 (0) 2 955 1112  
www.mbraymartinollmann.com.au

DRAWING TITLE: SECTIONS  
SCALE: 1:200 @A1  
STAGE: 11/01/2012  
PROJECT: 08034 A\_75W-115  
JOB NO.: DRAWING NUMBER: A