




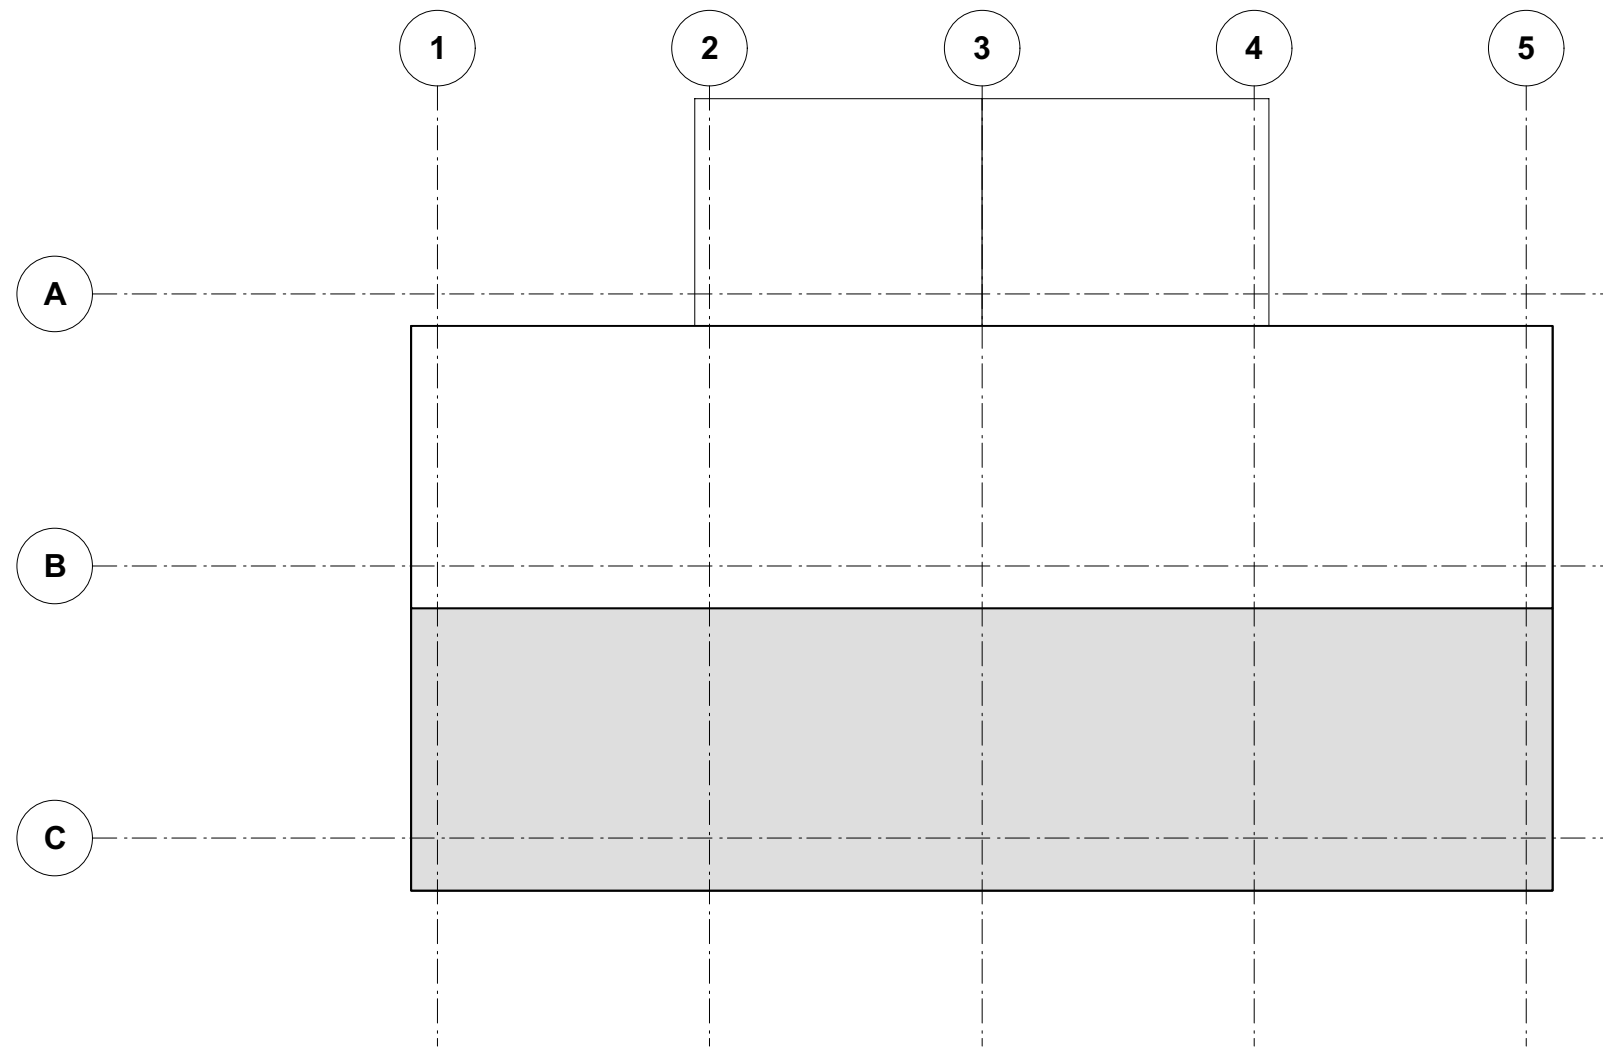


2 ROOF PLAN - TYPE A

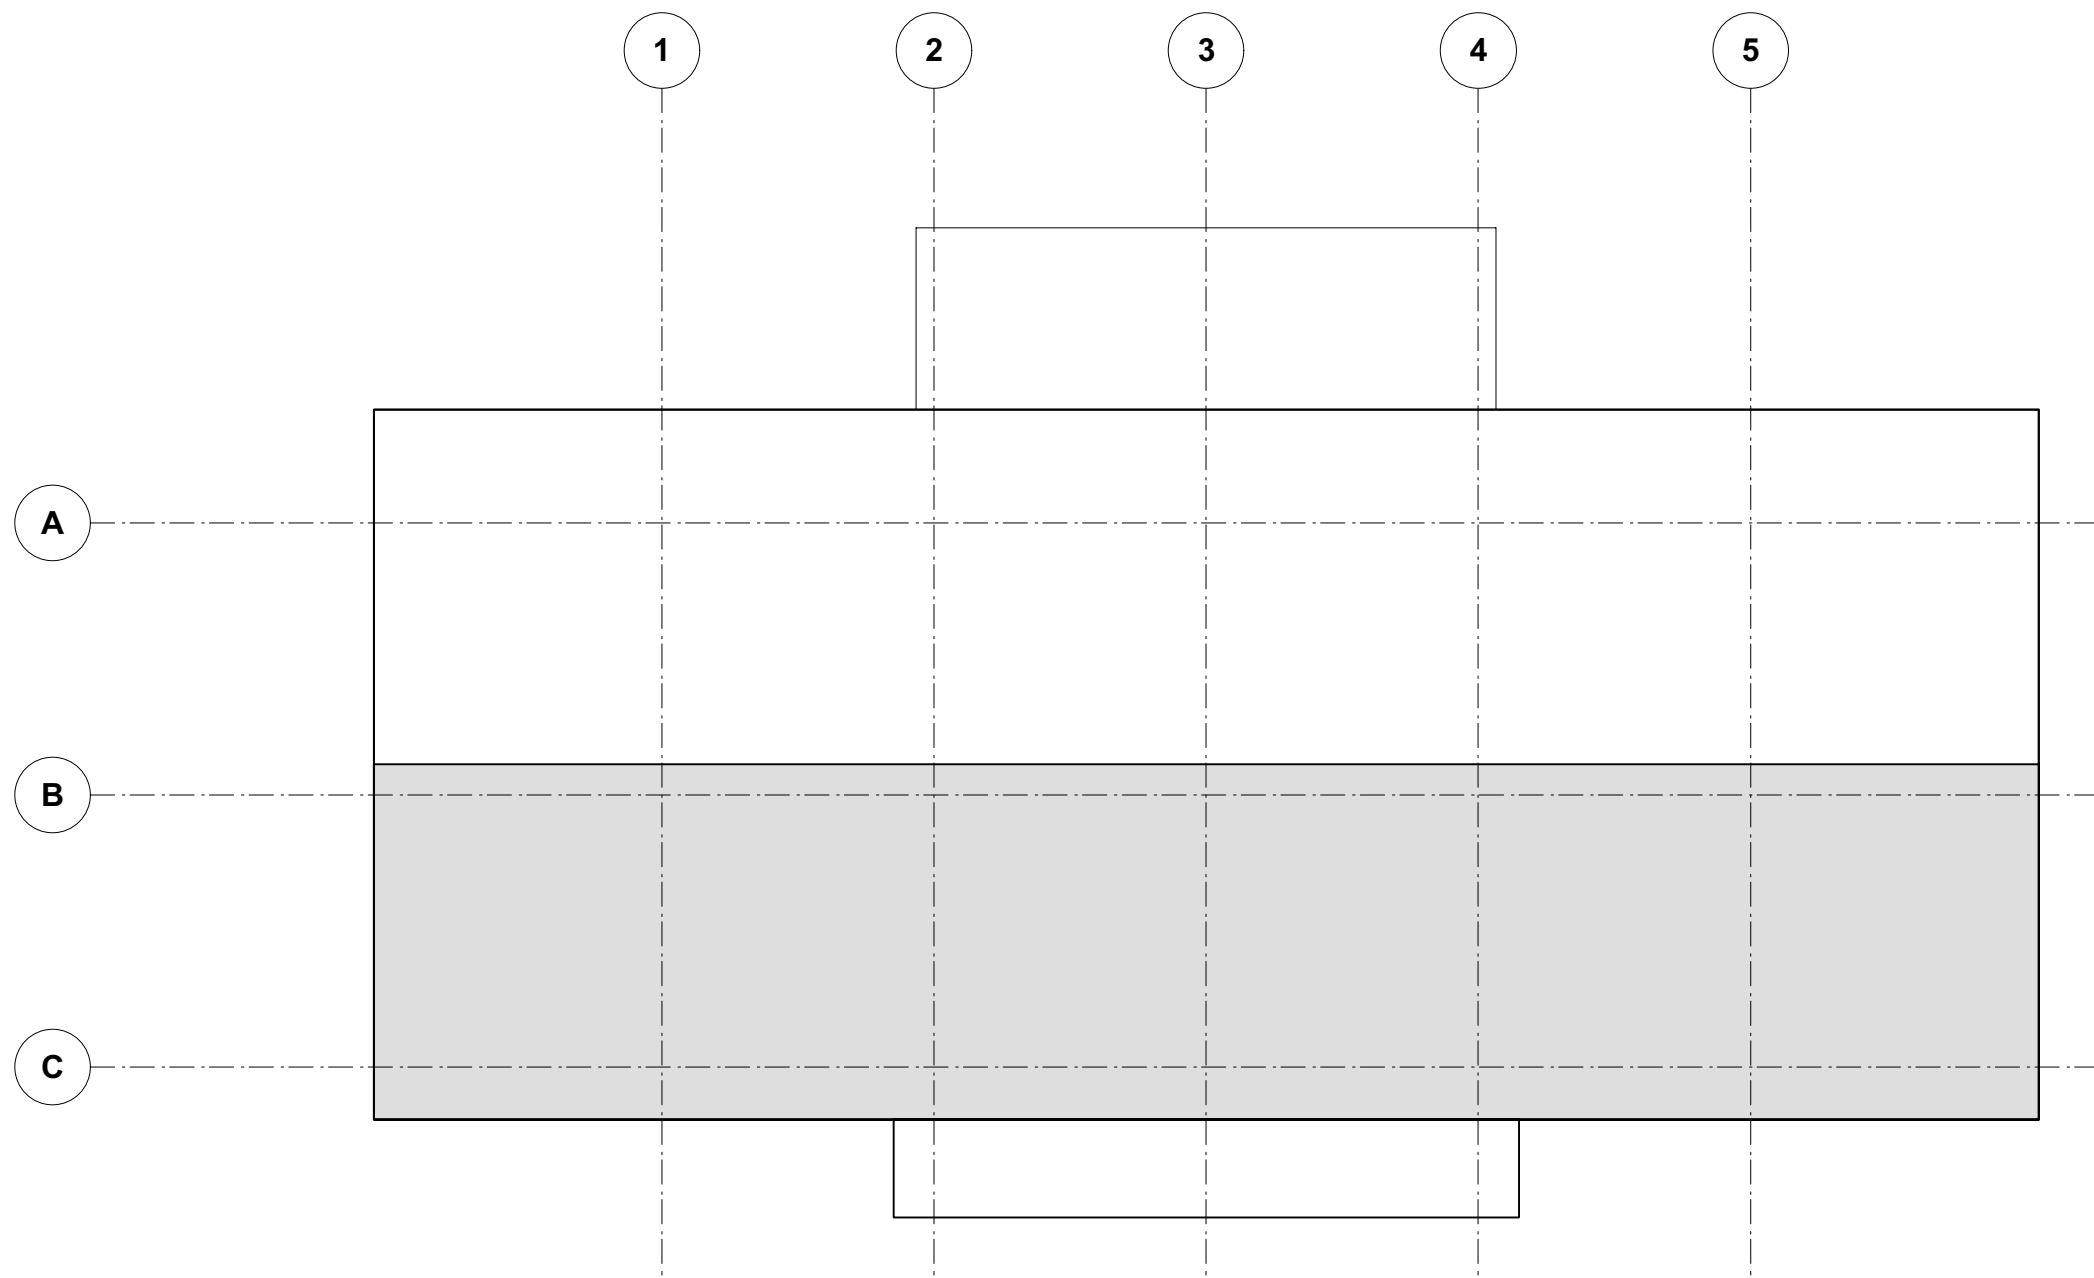

4 ROOF PLAN - TYPE B

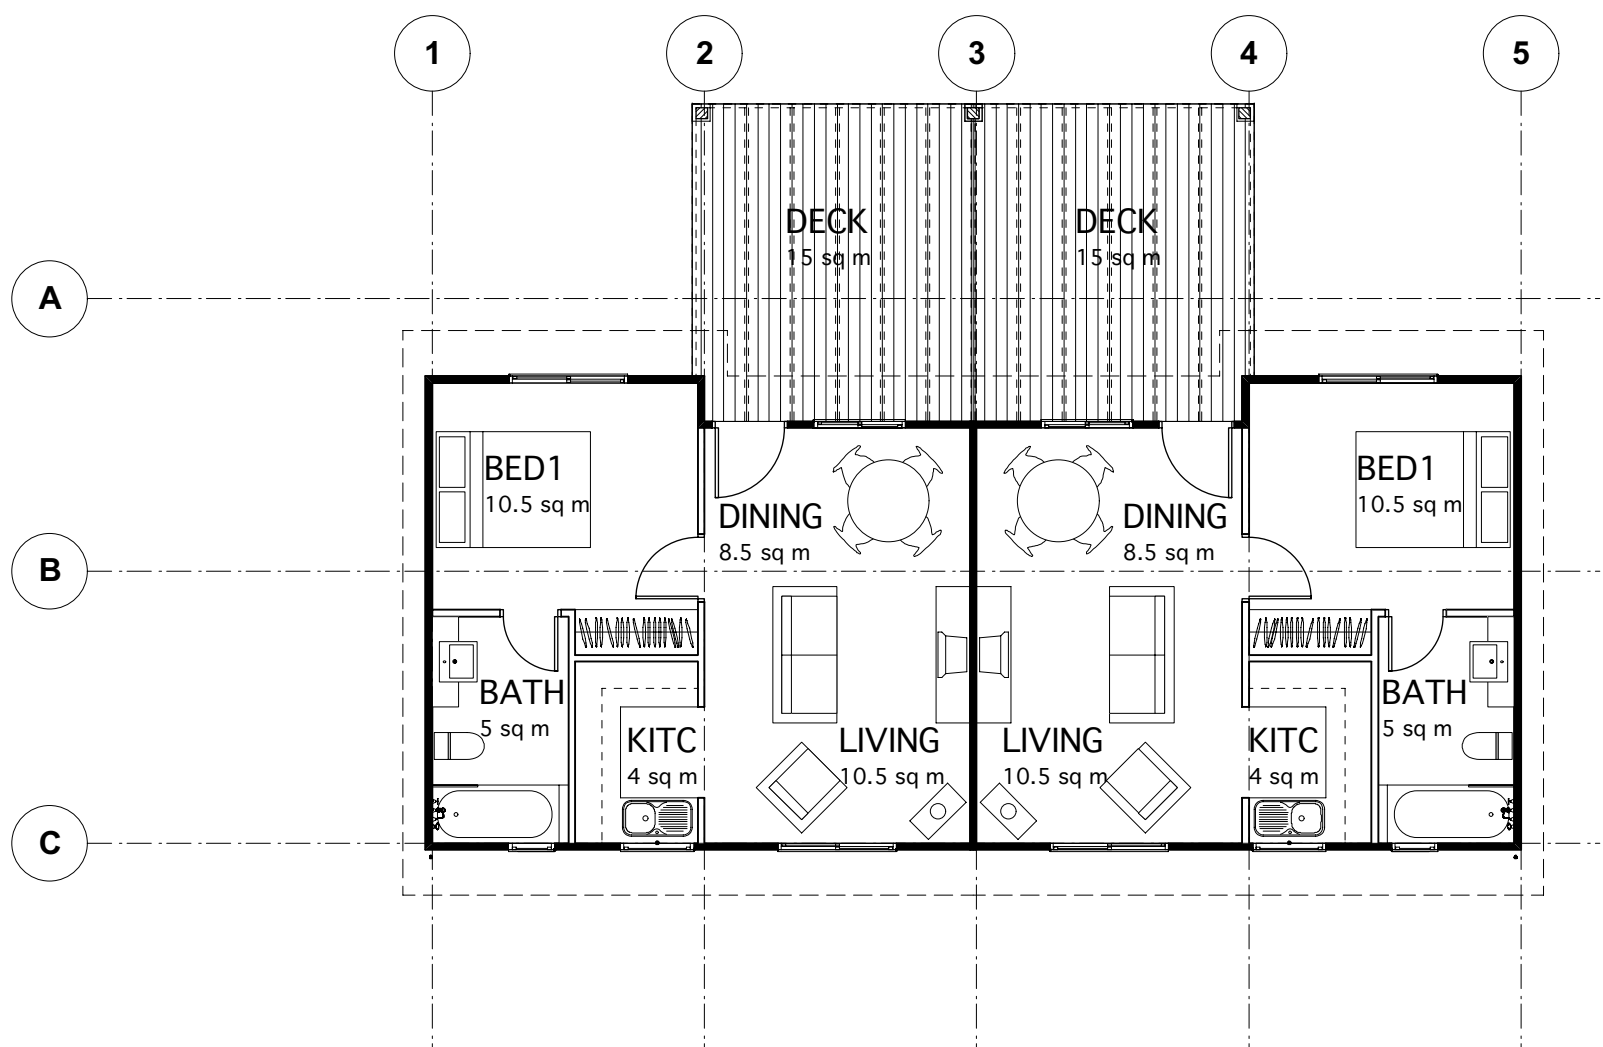

1 FLOOR PLAN - TYPE A

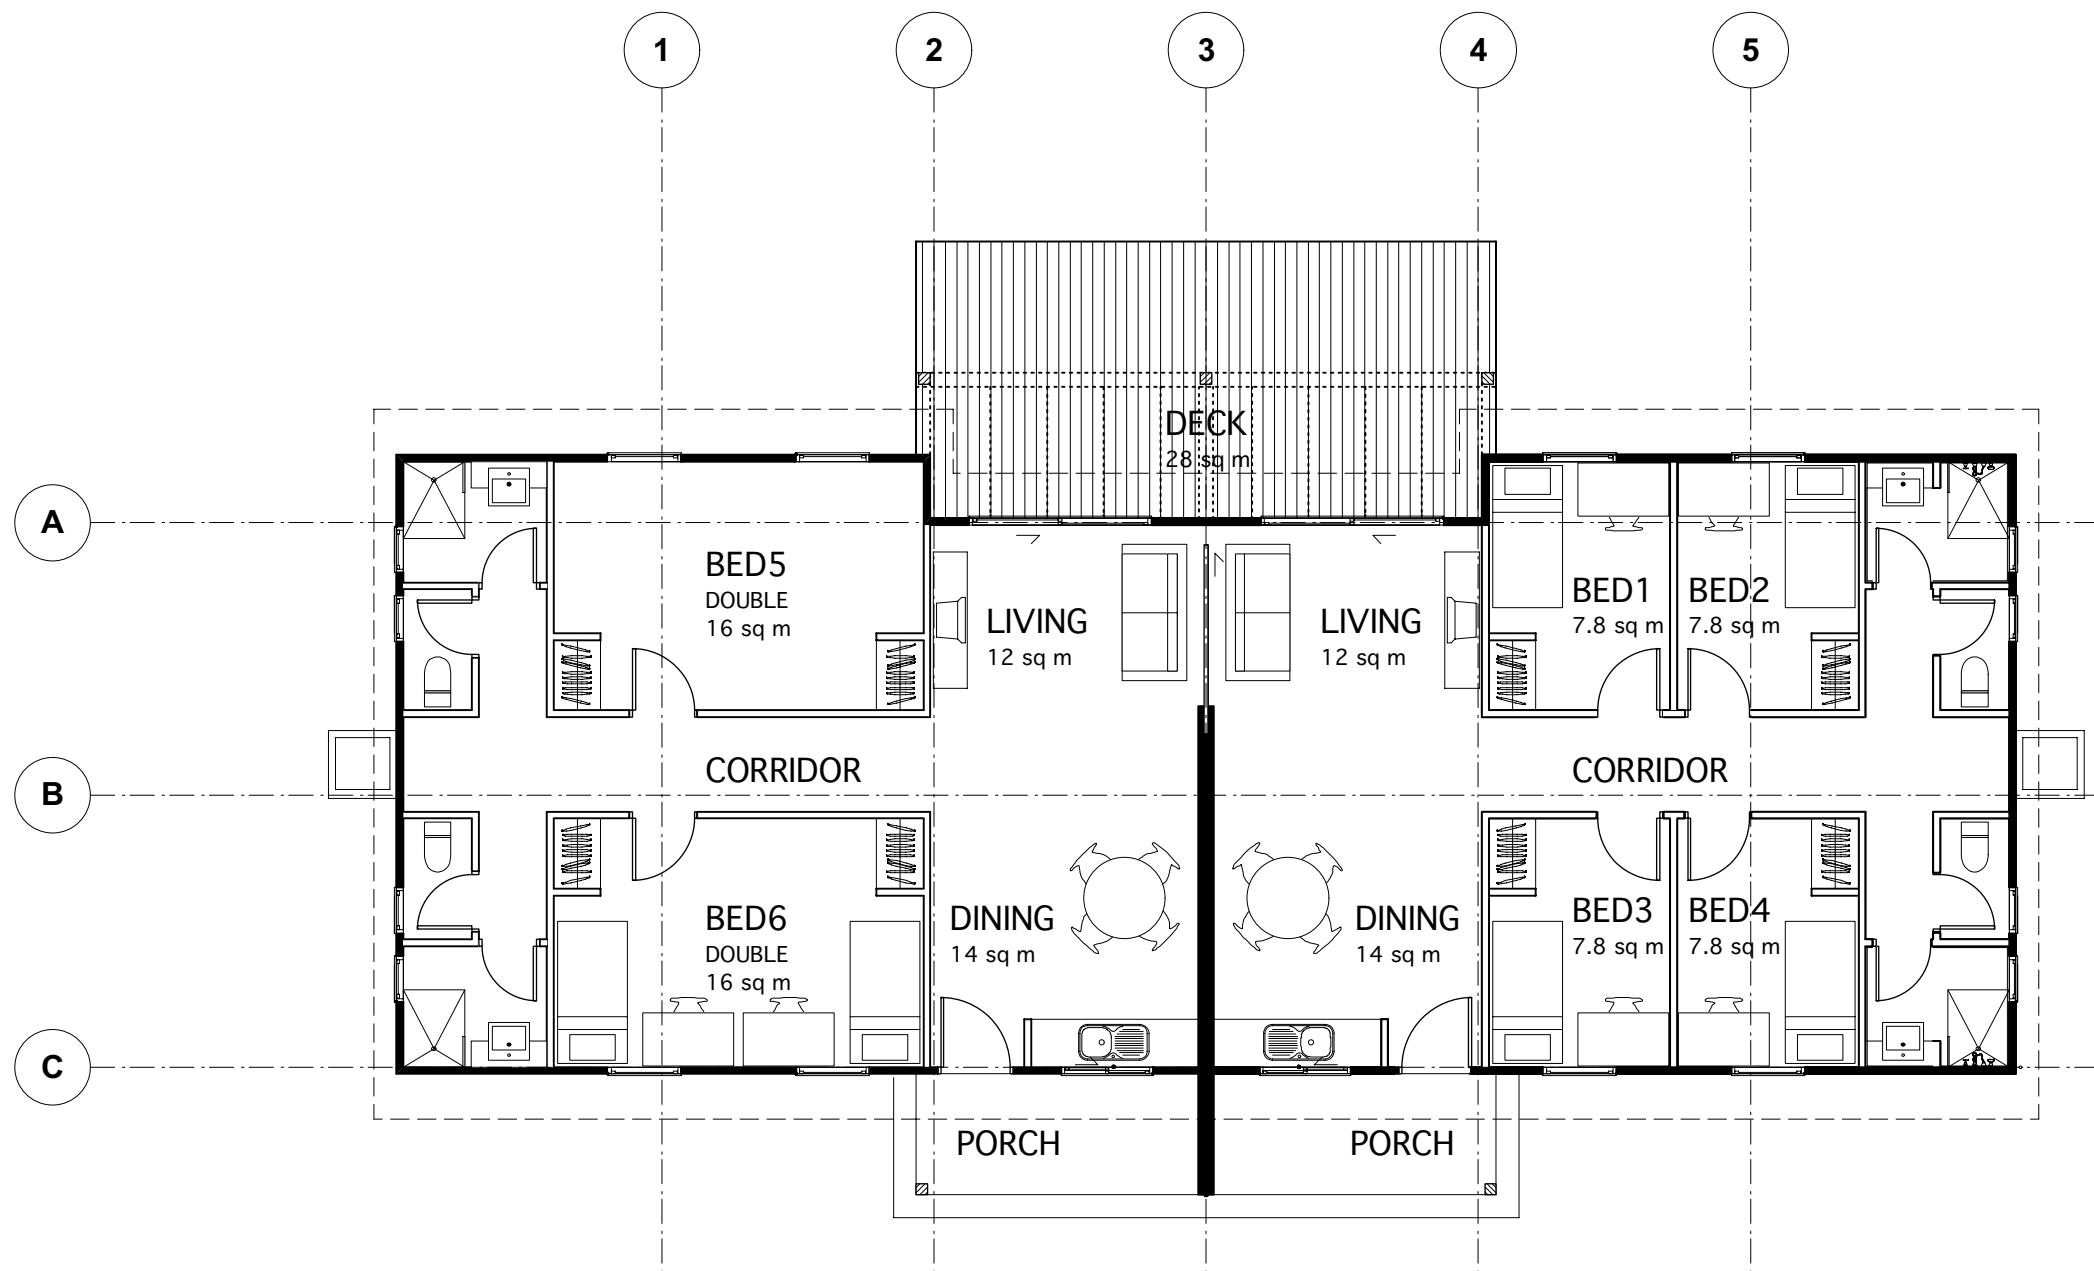

3 FLOOR PLAN - TYPE B

NOTES
THIS DRAWING IS THE COPYRIGHT OF TURNER + ASSOCIATES ARCHITECTS. NO REPRODUCTION WITHOUT PERMISSION. UNLESS NOTED OTHERWISE THIS DRAWING IS **NOT FOR CONSTRUCTION**. ALL DIMENSIONS AND LEVELS ARE TO BE CHECKED ON SITE PRIOR TO THE COMMENCEMENT OF WORK. INFORM TURNER + ASSOCIATES OF ANY DISCREPANCIES FOR CLARIFICATION BEFORE PROCEEDING WITH WORK. DRAWINGS ARE NOT TO BE SCALED. USE ONLY FIGURED DIMENSIONS. REFER TO CONSULTANT DOCUMENTATION FOR FURTHER INFORMATION.

KEY PLAN

LEGEND

A 4/10/06 PRELIMINARY CLIENT REVIEW

No. Date Appr Revision Notes

PROJECT ARCHITECTS

TURNER + ASSOCIATES

LEVEL 1/128 CROWN STREET SURRY HILLS NSW 2010

T 02 9690 2855 F 02 9690 2411

NOMINATED ARCHITECT:

Nicholas Turner 6695

DLIQ QUALITY ENDORSED COMPANY ISO 9001:2000 LICENCE NUMBER 4168

CLIENT

Emirates - Sydney
Level 9, 1 York Street
Sydney, NSW 2000

T 02 9290 9788

F 02 9299 9722

PROJECT MANAGER

Clifton Coney Group Pty Ltd

Level 18, Citigroup Centre
Sydney, NSW 2000

T 02 9287 2100

F 02 9287 2188

PLANNER

Urbis JHD

Level 18, 60 Castlereagh Street
Sydney, NSW 2000

T 02 9233 9900

F 02 9233 0990

STRUCTURAL ENGINEER

Taylor Thomson Whitting

48 Chandos Street
St Leonards, NSW 2065

T 02 9439 7288

F 02 9439 3146

HYDRAULIC ENGINEER / FIRE SERVICE

Steve Paul & Partners Pty Ltd

Level 3, 432 Kent Street
Sydney, NSW 2000

T 02 9261 1300

MECHANICAL ENGINEERS

Bassett Consulting Engineers

Level 11, 44 Market Street
Sydney, NSW 2000

T 02 9957 5577

F 02 9954 0677

ELECTRICAL ENGINEERS

Wood & Grove Engineers Pty Ltd

Unit 2, 33 Ryde Road
Pymble, NSW 2073

T 02 9484 7000

F 02 9484 7100

LANDSCAPE ARCHITECTS

Corbett

92-98 William Street
East Sydney, NSW 2011

T 02 8244 8800

F 02 8244 8888

QUANTITY SURVEYOR

Donald Cart Watts Corke

Level 6, 77 Berry Street
North Sydney, NSW 2060

T 02 9922 4500

F 02 9922 6017

INTERIOR DESIGN CONSULTANT

Chhada Sienkiewska

30 Bionora Street
Redfern, NSW 2016

T 02 9318 2627

F 02 9318 2151

EMIRATES LUXURY RESORT

WOLGAN VALLEY, NEW SOUTH WALES

S & M PRECINCT

STAFF ACCOMMODATION BUILDING

PRINT DATE 04.10.2006

DRAWN ... REV ... CHK ...

SCALE @ A1 1:100

@ A3 1:200

STATUS For Information Only

NORTH

JOB NO. 06020

DWG NO. A700

A