




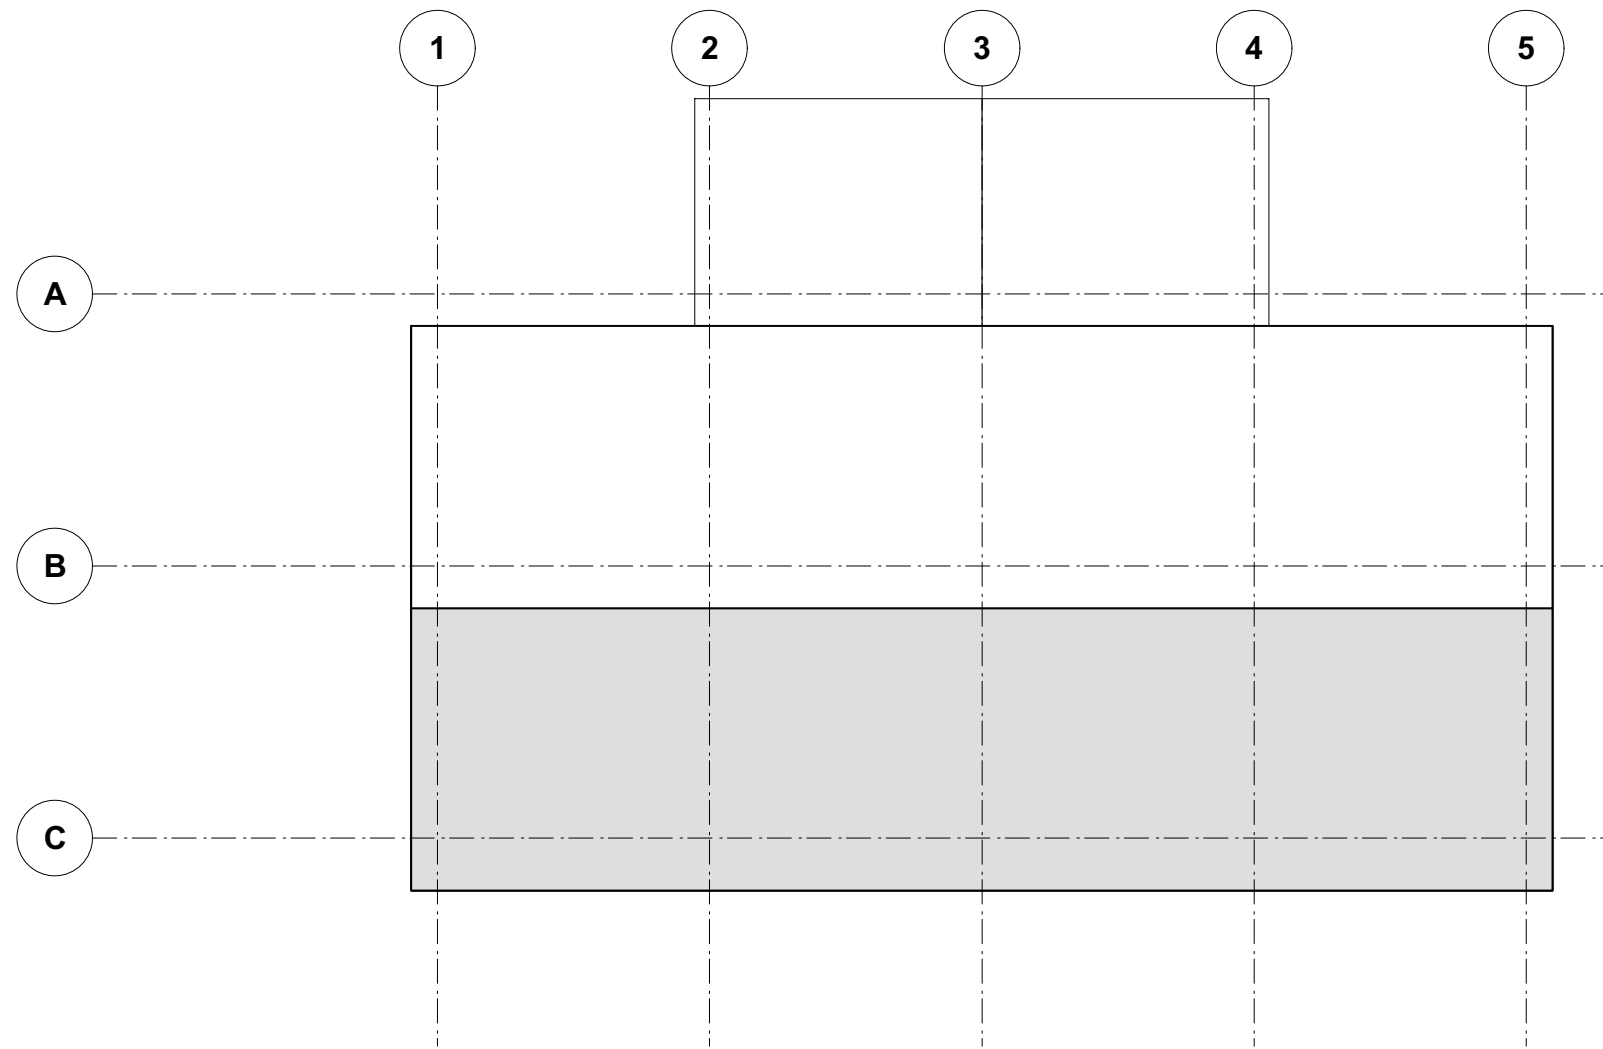


2 ROOF PLAN - TYPE A

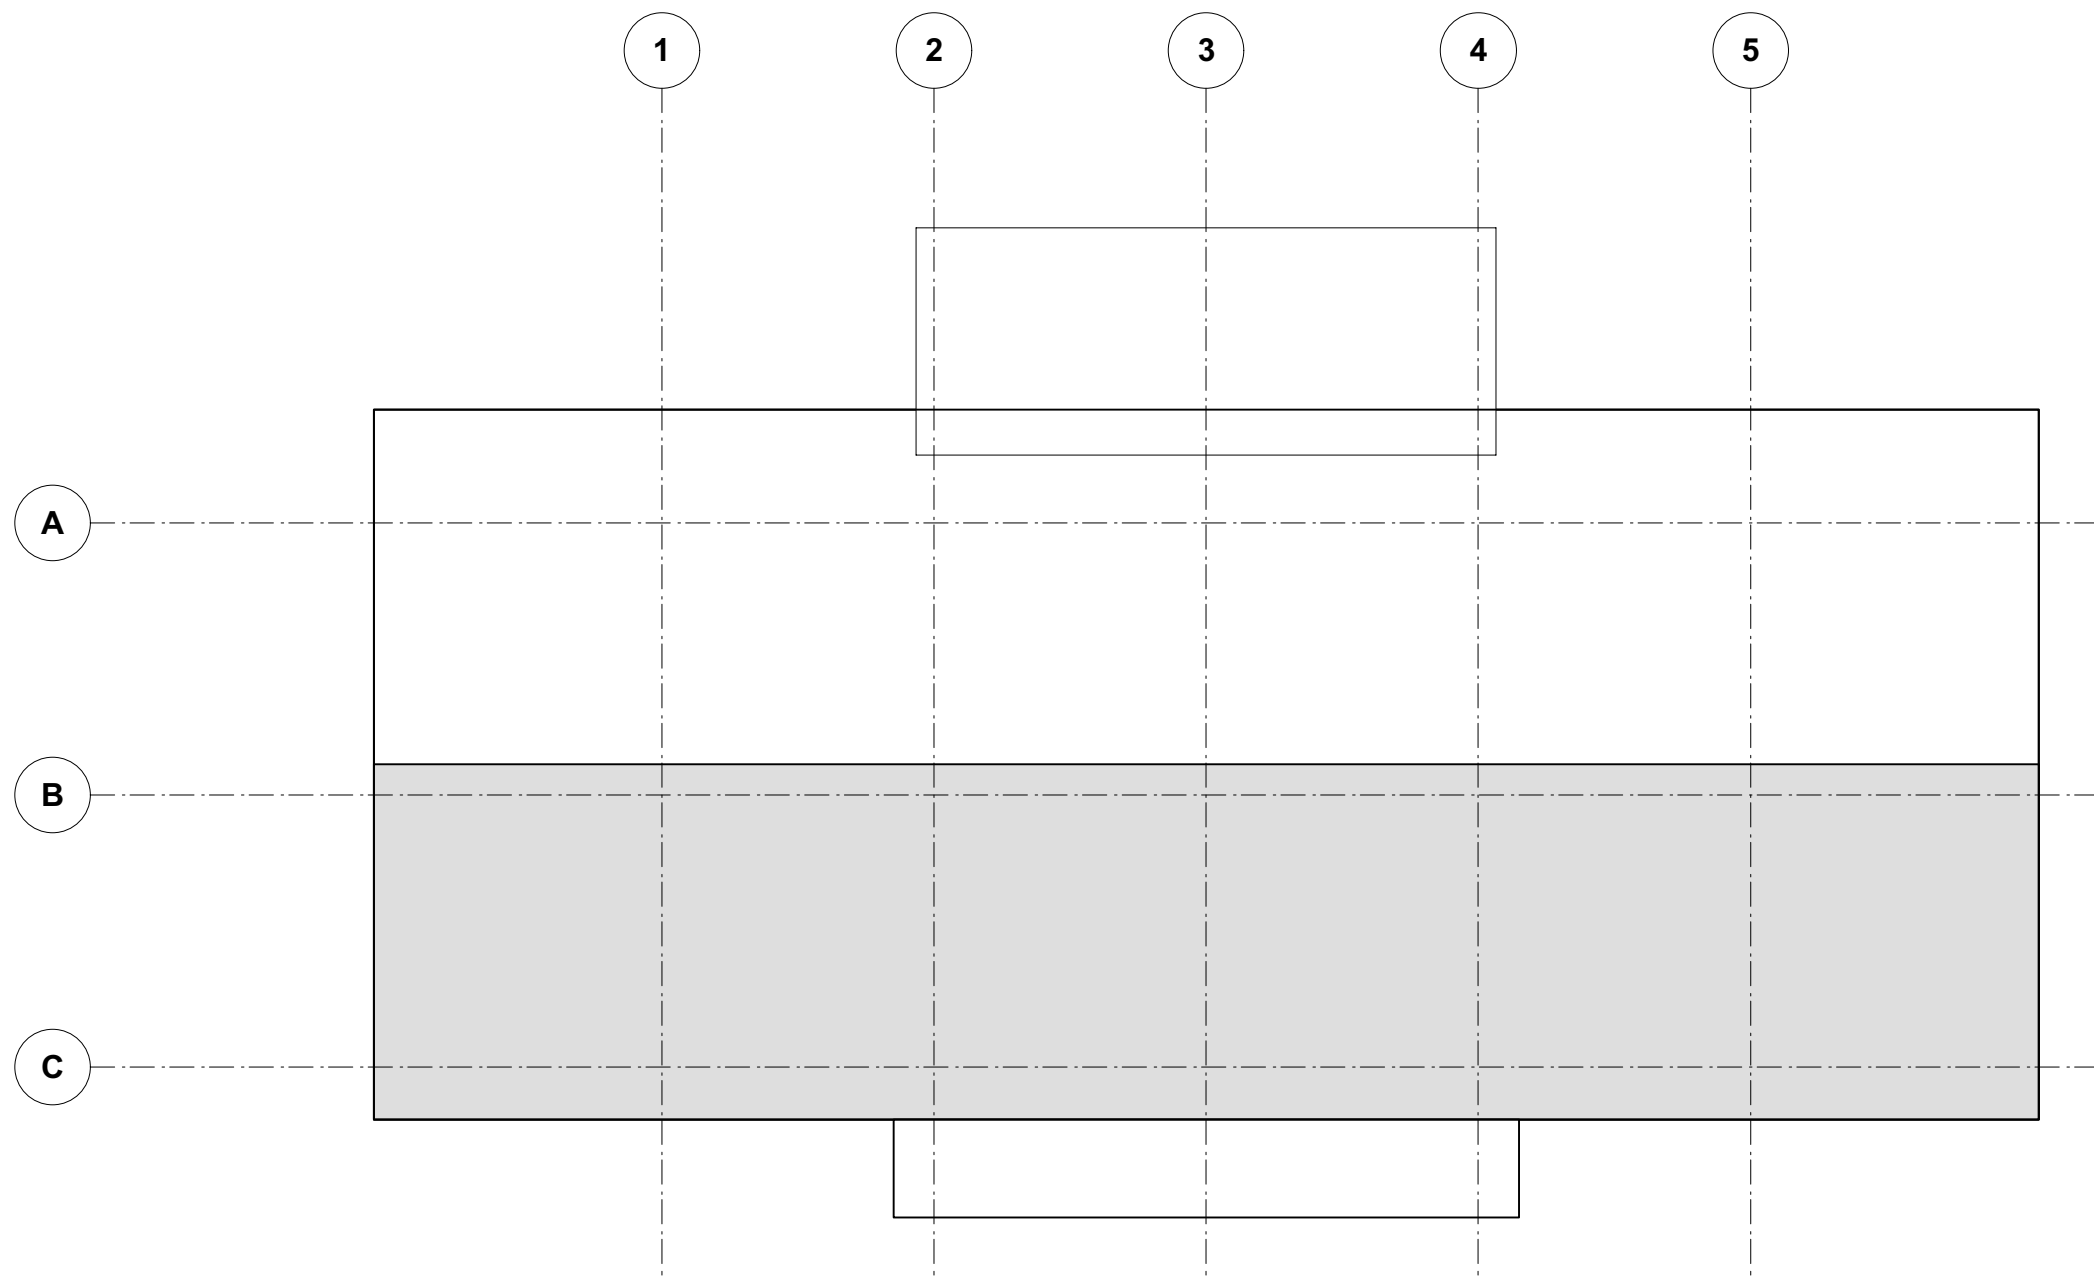

4 ROOF PLAN - TYPE B

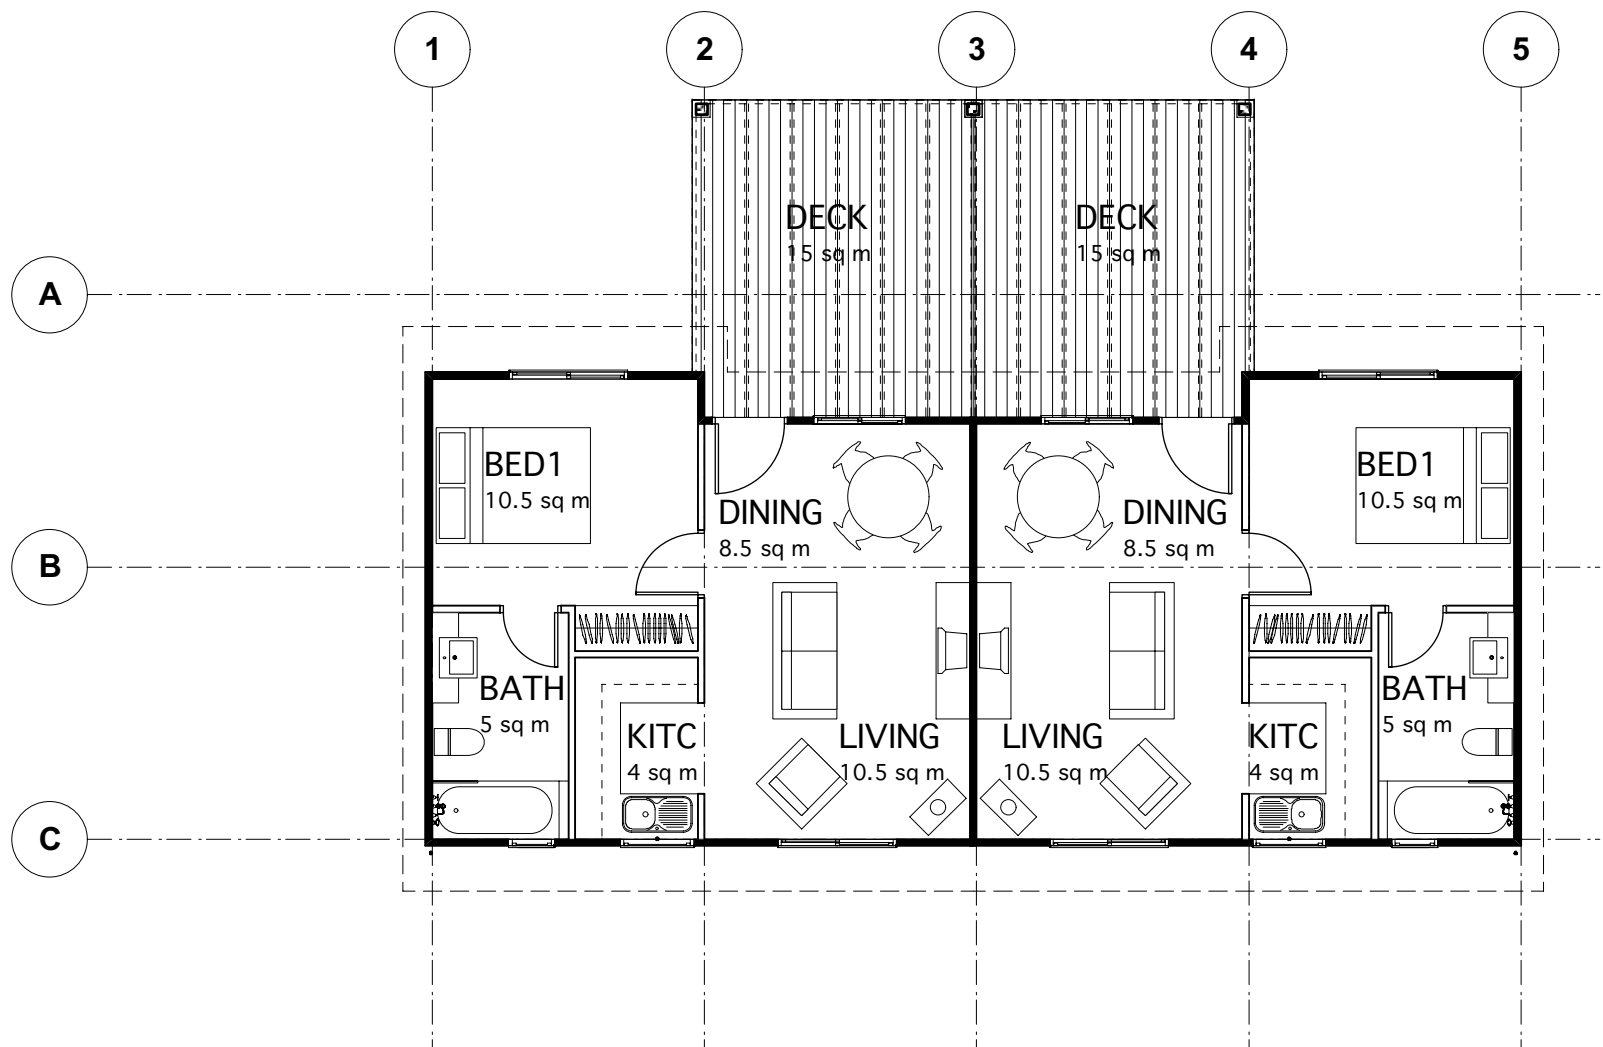

1 FLOOR PLAN - TYPE A

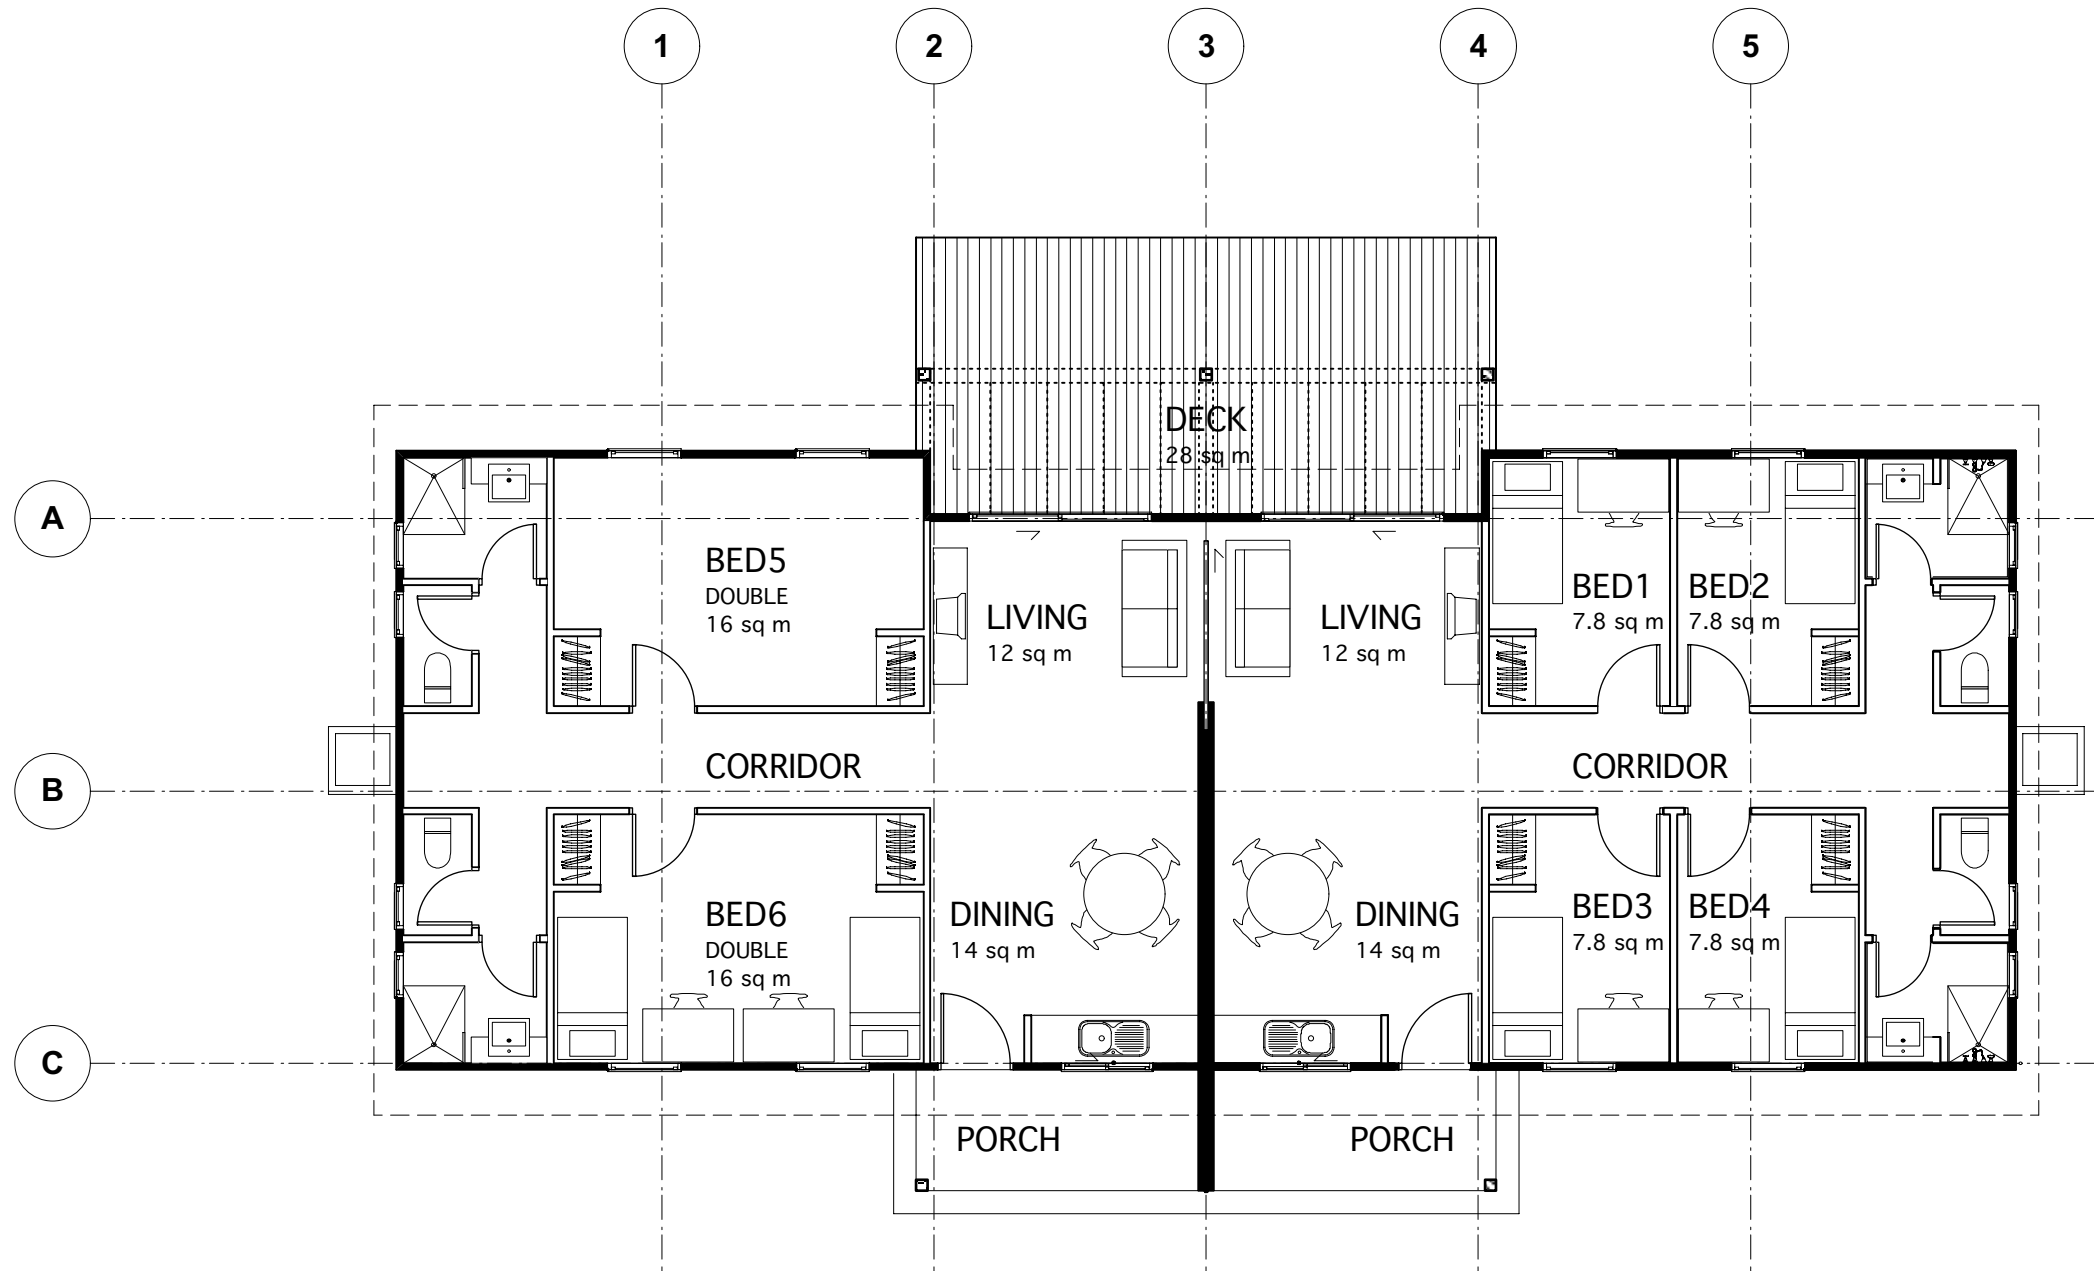

3 FLOOR PLAN - TYPE B

NOTES
THIS DRAWING IS THE COPYRIGHT OF TURNER + ASSOCIATES ARCHITECTS. NO REPRODUCTION WITHOUT PERMISSION. UNLESS NOTED OTHERWISE THIS DRAWING IS **NOT FOR CONSTRUCTION**. ALL DIMENSIONS AND LEVELS ARE TO BE CHECKED ON SITE PRIOR TO THE COMMENCEMENT OF WORK. INFORM TURNER + ASSOCIATES OF ANY DISCREPANCIES FOR CLARIFICATION BEFORE PROCEEDING WITH WORK. DRAWINGS ARE NOT TO BE SCALED. USE ONLY FIGURED DIMENSIONS. REFER TO CONSULTANT DOCUMENTATION FOR FURTHER INFORMATION.

KEY PLAN

LEGEND

B 6/10/06 DESIGN FREEZE
A 4/10/06 PRELIMINARY CLIENT REVIEW

No. Date Appr Revision Notes

PROJECT ARCHITECTS

TURNER + ASSOCIATES

LEVEL 1/1 286 CROWN STREET SURRY HILLS NSW 2010
T 02 9690 2855 F 02 9690 2411

NOMINATED ARCHITECT: Nicholas Turner 6695
DLQ QUALITY ENDORSED COMPANY ISO 9001:2000 LICENCE NUMBER 4168

CLIENT

Emirates - Sydney
Level 9, 1 York Street
Sydney, NSW 2000
T 02 9290 9788
F 02 9290 9722



PROJECT MANAGER

Clifton Coney Group Pty Ltd
Level 18, Citigroup Centre
Sydney, NSW 2000
T 02 9287 2100
F 02 9287 2188



PLANNER

Uble JHD
Level 18, 60 Castlereagh Street
Sydney, NSW 2000
T 02 9233 9900
F 02 9233 0990

STRUCTURAL ENGINEER

Taylor Thomson Whitting
48 Chandos Street
St Leonards, NSW 2065
T 02 9439 7288
F 02 9439 3146

HYDRAULIC ENGINEER / FIRE SERVICE

Steve Paul & Partners Pty Ltd
Level 3, 432 Kent Street
Sydney, NSW 2000
T 02 9261 1300

MECHANICAL ENGINEERS

Bassett Consulting Engineers
Level 11, 44 Market Street
Sydney, NSW 2000
T 02 9957 5577
F 02 9954 0677

ELECTRICAL ENGINEERS

Wood & Greve Engineers Pty Ltd
Unit 2, 33 Ryde Road
Pymble, NSW 2073
T 02 9484 7000
F 02 9484 7100

LANDSCAPE ARCHITECTS

Corbett
92-98 William Street
East Sydney, NSW 2011
T 02 9244 9800
F 02 9244 8988

QUANTITY SURVEYOR

Donald Cart Watts Corke
Level 6, 77 Berry Street
North Sydney, NSW 2060
T 02 9922 4500
F 02 9922 6017

INTERIOR DESIGN CONSULTANT

Chhada Sienkiewska
30 Bionora Street
Rusden, NSW 2016
T 02 9318 2627
F 02 9318 2151

EMIRATES LUXURY RESORT
WOLGAN VALLEY, NEW SOUTH WALES

S & M PRECINCT
STAFF ACCOMMODATION BUILDING

PRINT DATE	06.10.2006	NORTH	
DRAWN	---	R2	CHK
SCALE @ A1	1:100		
@ A3	1:200		
STATUS	For Information Only	JOB NO.	DWG NO.
		06020	A700
			B