


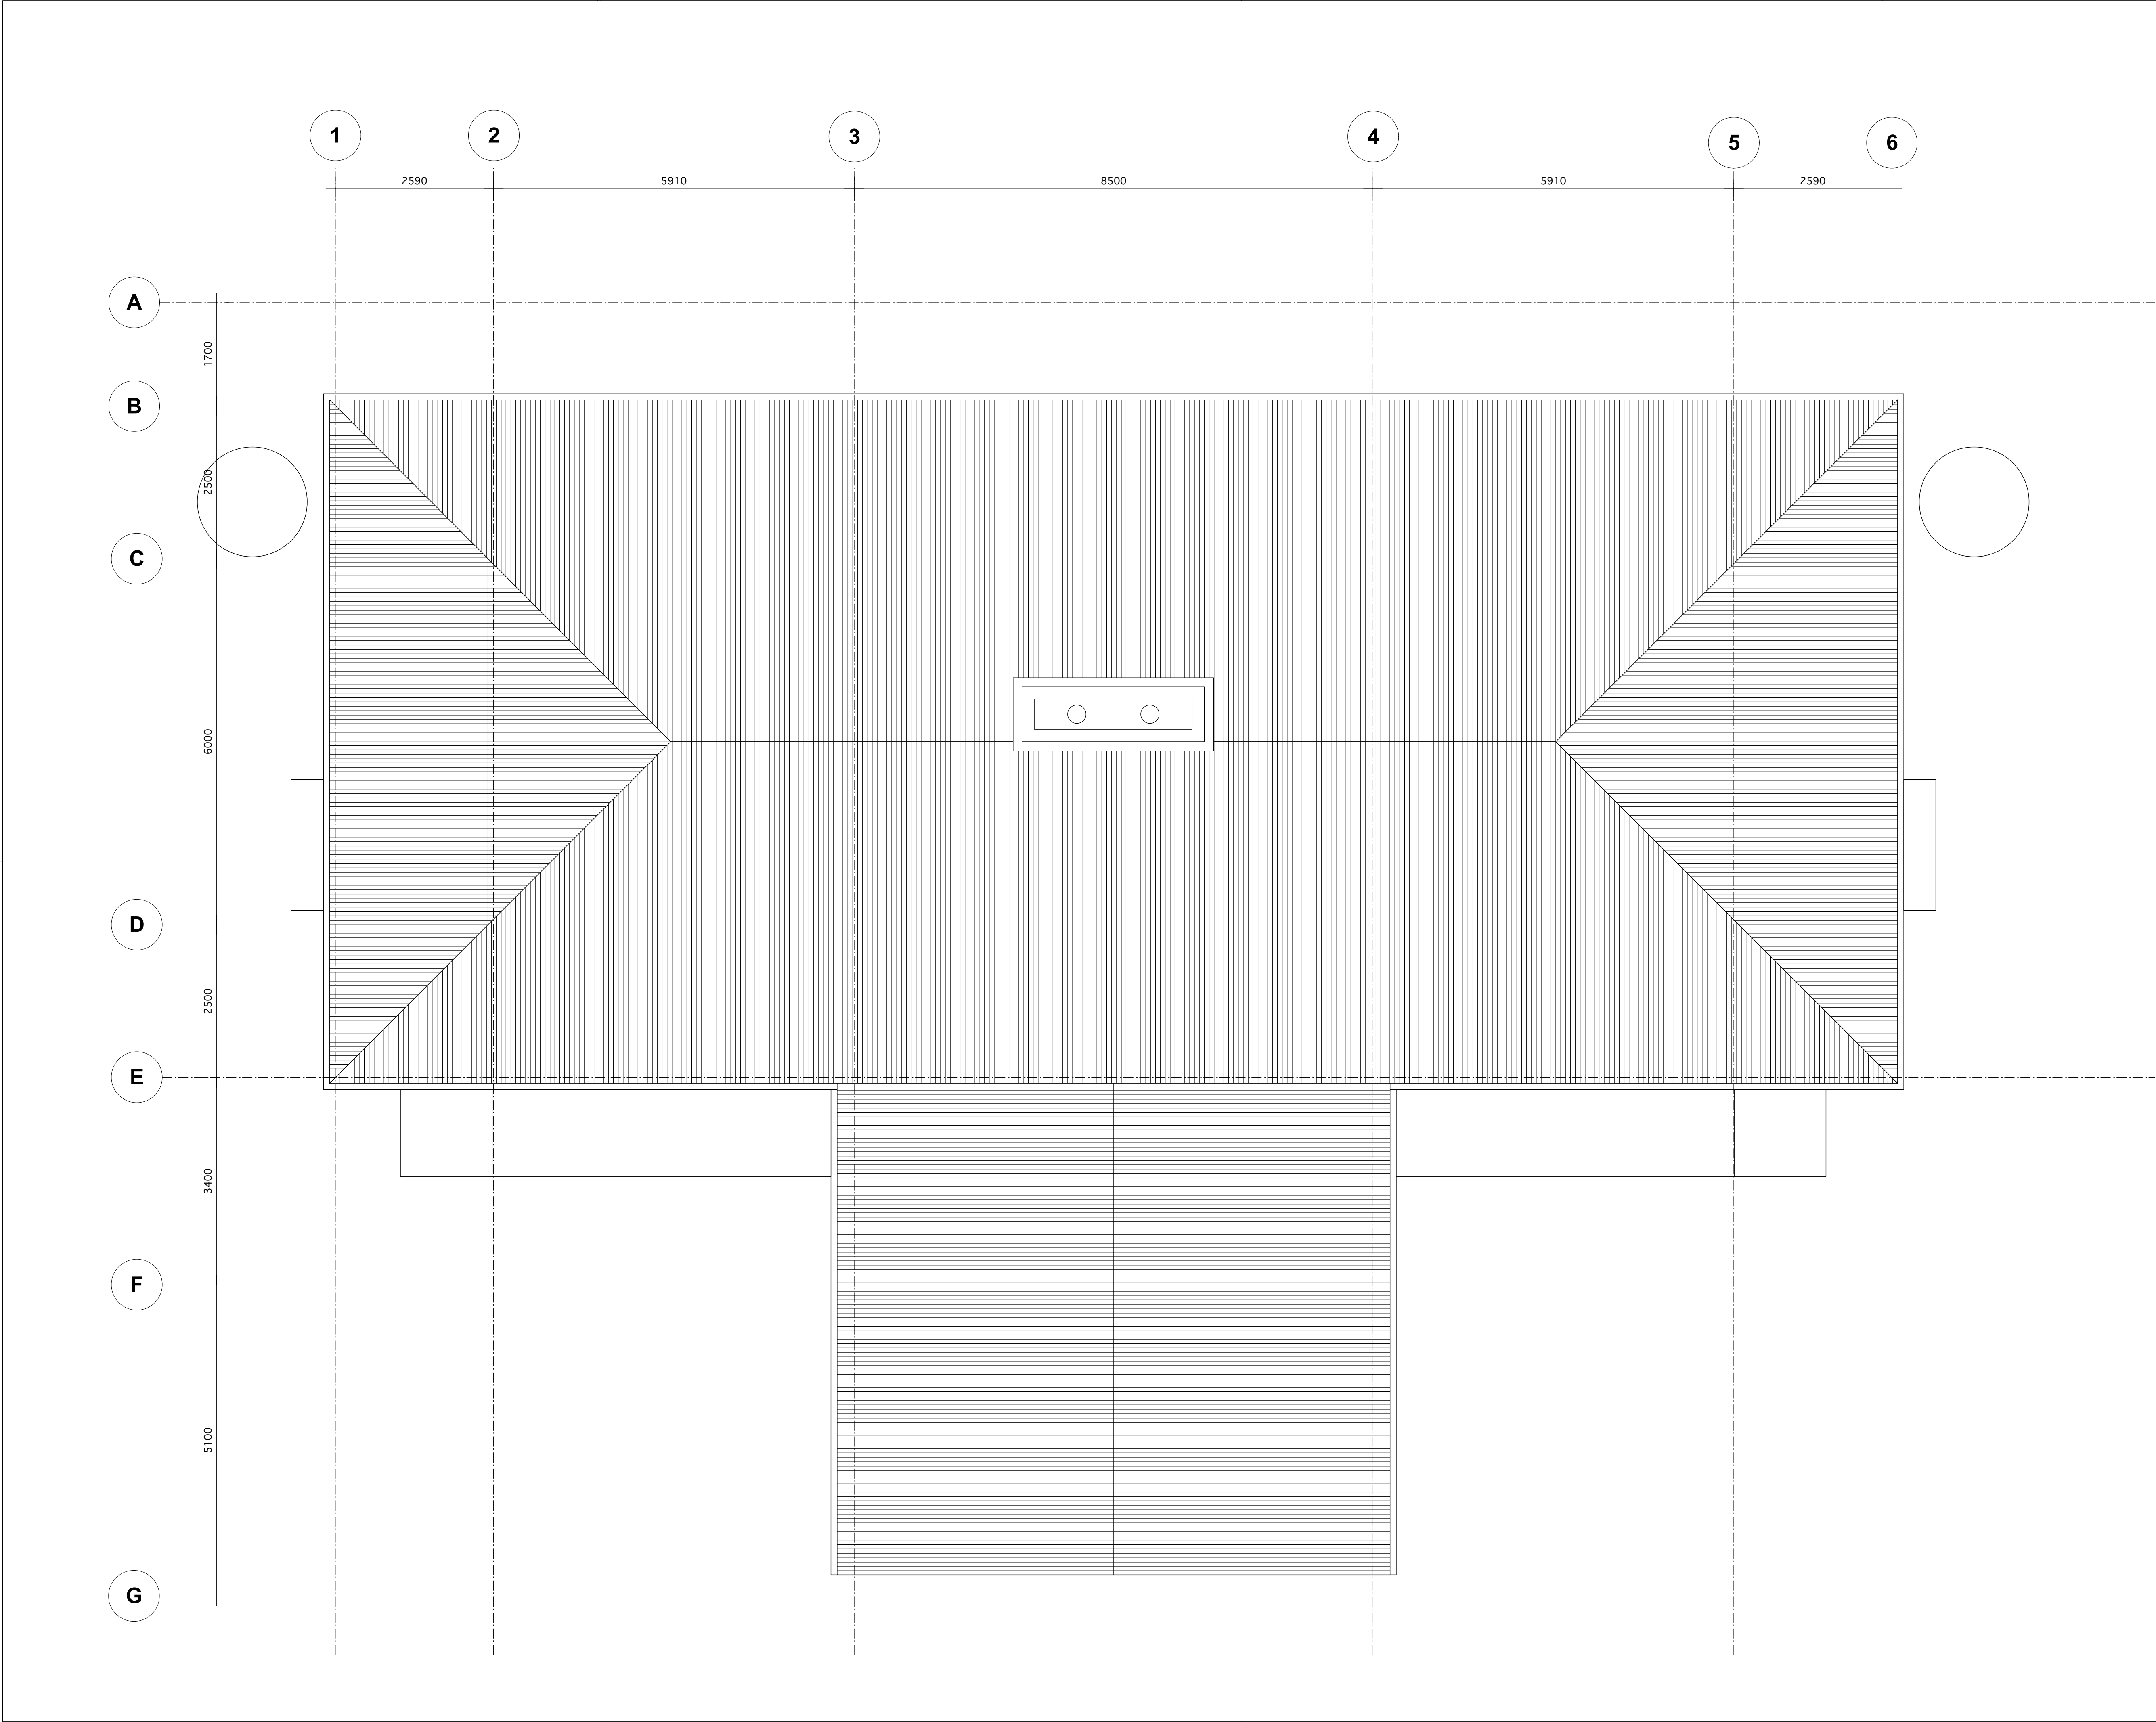

NOTES

THIS DRAWING IS THE COPYRIGHT OF TURNER + ASSOCIATES ARCHITECTS. NO REPRODUCTION WITHOUT PERMISSION. UNLESS NOTED OTHERWISE THIS DRAWING IS **NOT FOR CONSTRUCTION**. ALL DIMENSIONS AND LEVELS ARE TO BE CHECKED ON SITE PRIOR TO THE COMMENCEMENT OF WORK. INFORM TURNER + ASSOCIATES OF ANY DISCREPANCIES FOR CLARIFICATION BEFORE PROCEEDING WITH WORK. DRAWINGS ARE NOT TO BE SCALED. USE ONLY FIGURED DIMENSIONS. REFER TO CONSULTANT DOCUMENTATION FOR FURTHER INFORMATION.

KEY PLAN

LEGEND

No.	Date	Appr	Revision Notes
PROJECT ARCHITECTS TURNER + ASSOCIATES LEVEL 1/ 286 CROWN STREET SURRY HILLS NSW 2010 T 02 9690 2855 F 02 9690 2411 NOMINATED ARCHITECT: Nicholas Turner 6695 DLQ QUALITY ENDORSED COMPANY ISO 9001:2000 LICENCE NUMBER 4168			
CLIENT Emirates - Sydney Level 9, 1 York Street Sydney, NSW 2000 T 02 9290 9786 F 02 9299 9722			
PROJECT MANAGER Clifton Coney Group Pty Ltd Level 18, Citigroup Centre Sydney, NSW 2000 T 02 9287 2100 F 02 9287 2188			
PLANNER Urbis JHD Level 18, 60 Castlereagh Street Sydney, NSW 2000 T 02 9233 9900 F 02 9223 0990			
STRUCTURAL ENGINEER Taylor Thomson Whitting 48 Chandos Street St Leonards, NSW 2065 T 02 9439 7288 F 02 9439 3146			
HYDRAULIC ENGINEER / FIRE SERVICE Steve Paul & Partners Pty Ltd Level 3, 432 Kent Street Sydney, NSW 2000 T 02 9261 1300			
MECHANICAL ENGINEERS Bassett Consulting Engineers Level 11, 44 Market Street Sydney, NSW 2000 T 02 9957 5577 F 02 9954 0677			
ELECTRICAL ENGINEERS Wood & Grove Engineers Pty Ltd Unit 2, 33 Ryde Road Pymble, NSW 2073 T 02 9484 7000 F 02 9484 7100			
LANDSCAPE ARCHITECTS Cornett 92-98 William Street East Sydney, NSW 2011 T 02 9244 9800 F 02 9244 8988			
QUANTITY SURVEYOR Donald Cart Watts Corke Level 6, 77 Berry Street North Sydney, NSW 2060 T 02 9922 4500 F 02 9922 6017			
INTERIOR DESIGN CONSULTANT Chhada Sienkiewska 30 Bionnie Street Redfern, NSW 2016 T 02 9316 2627 F 02 9316 2151			
EMIRATES LUXURY RESORT WOLGAN VALLEY, NEW SOUTH WALES			
2 BEDROOM VILLA ROOF PLAN			
PRINT DATE 11.09.2006			NORTH
DRAWN	---	RJ --	
SCALE	@ A1 1:50 @ A3 1:100		
STATUS For Information Only			JOB NO. 06020
			DWG NO. A901
			A