

Drawing Set	Sheet Number	Sheet Name
000 GENERAL		
	DA-001-001	S1_Title Sheet
100 Site Plans		
	DA-100-001	S1_Site Plan
110 GA Plans		
	DA-110-000	S1_Lower Basement Floor Plan
	DA-110-001	S1_Basement Floor Plan
	DA-110-002	S1_Upper Basement Floor Plan
	DA-110-003	S1_Lower Ground Floor Plan
	DA-110-004	S1_Ground Floor Plan
	DA-110-005	S1_Level 01 Floor Plan
	DA-110-006	S1_Level 02 Floor Plan
	DA-110-007	S1_Level 03 Floor Plan
	DA-110-008	S1_Level 04 Floor Plan
	DA-110-009	S1_Level 05 Floor Plan
	DA-110-010	S1_Level 06 Floor Plan
	DA-110-011	S1_Level 07 Floor Plan
	DA-110-012	S1_Level 08 Floor Plan
	DA-110-013	S1_Level 09 Floor Plan
	DA-110-014	S1_Level 10 Floor Plan
	DA-110-015	S1_Level 11 Floor Plan
	DA-110-016	S1_Roof Plan
210 GA Elevation		
	DA-210-001	S1_North Elevation Stage 2 & 3
	DA-210-002	S1_East Elevation Stage 2
	DA-210-003	S1_East Elevation Stage 3
	DA-210-004	S1_South Elevation
	DA-210-005	S1_West Elevation Stage 3
	DA-210-006	S1_West Elevation Stage 2
310 GA Sections		
	DA-310-001	S1_Sections Stage 2 & 3
	DA-310-002	S1_Stage 2 Section A & B
	DA-310-003	S1_Stage 2 Section C
	DA-310-004	S1_Stage 3 Section D & E
	DA-310-005	S1_Stage 3 Section F
720 Shadow Diagrams		
	DA-720-001	S1_Sheet 1
721 Amenity Diagrams		
	DA-721-001	S1_Sheet 1
	DA-721-002	S1_Sheet 2
	DA-721-003	S1_Sheet 3
	DA-721-004	S1_Sheet 4
	DA-721-005	S1_Sheet 5
	DA-721-006	S1_Sheet 6
	DA-721-007	S1_Sheet 7
	DA-721-008	S1_Sheet 8
810 Supplementary Drawings		
	DA-810-001	S1_Stage 2 Apartment Schedule Sheet 1
	DA-810-002	S1_Stage 2 Apartment Schedule Stage 2
	DA-810-003	S1_Stage 3 Apartment Schedule Sheet 1
	DA-810-004	S1_Stage 3 Apartment Schedule Sheet 2
	DA-810-005	S1_Stage 2 & 3 Exterior Finishes

APARTMENT SCHEDULE				
Apartment Type	Stage 2	Stage 3	Stages 2 & 3	
Studio	1	1	2	
1 bed	133	123	256	
Loft	8	4	12	
2 Bed	108	102	210	
3 Bed	12	6	18	
Total Apartments	262	236	498	

PARKING SCHEDULE			
Lower Basement		Upper Basement	
Accessible	24	Accessible	6
Single	226	Single	101
Tandem Front	10		
Tandem Rear	10		
Total		Total	107

Total	270		
Basement		Lower Ground	
Accessible	15	Accessible	3
Single	59	Single	30
Tandem Front	7	Small Car	2
Tandem Rear	7		
Visitors	100	Total	35
Shared	7		
Café	8		

		Ground	
		Accessible	2
		Single	23
Total		Total	25

Total	203		
Grand Total			

Bicycles - 1 space per 10 car spaces	64
--------------------------------------	----



SHEPHERDS BAY URBAN RENEWAL, MEADOWBANK




ROTHESAY AND NANCARROW AVE, SHEPHERDS BAY

for  **HOLDMARK**

11th DECEMBER 2015

turner

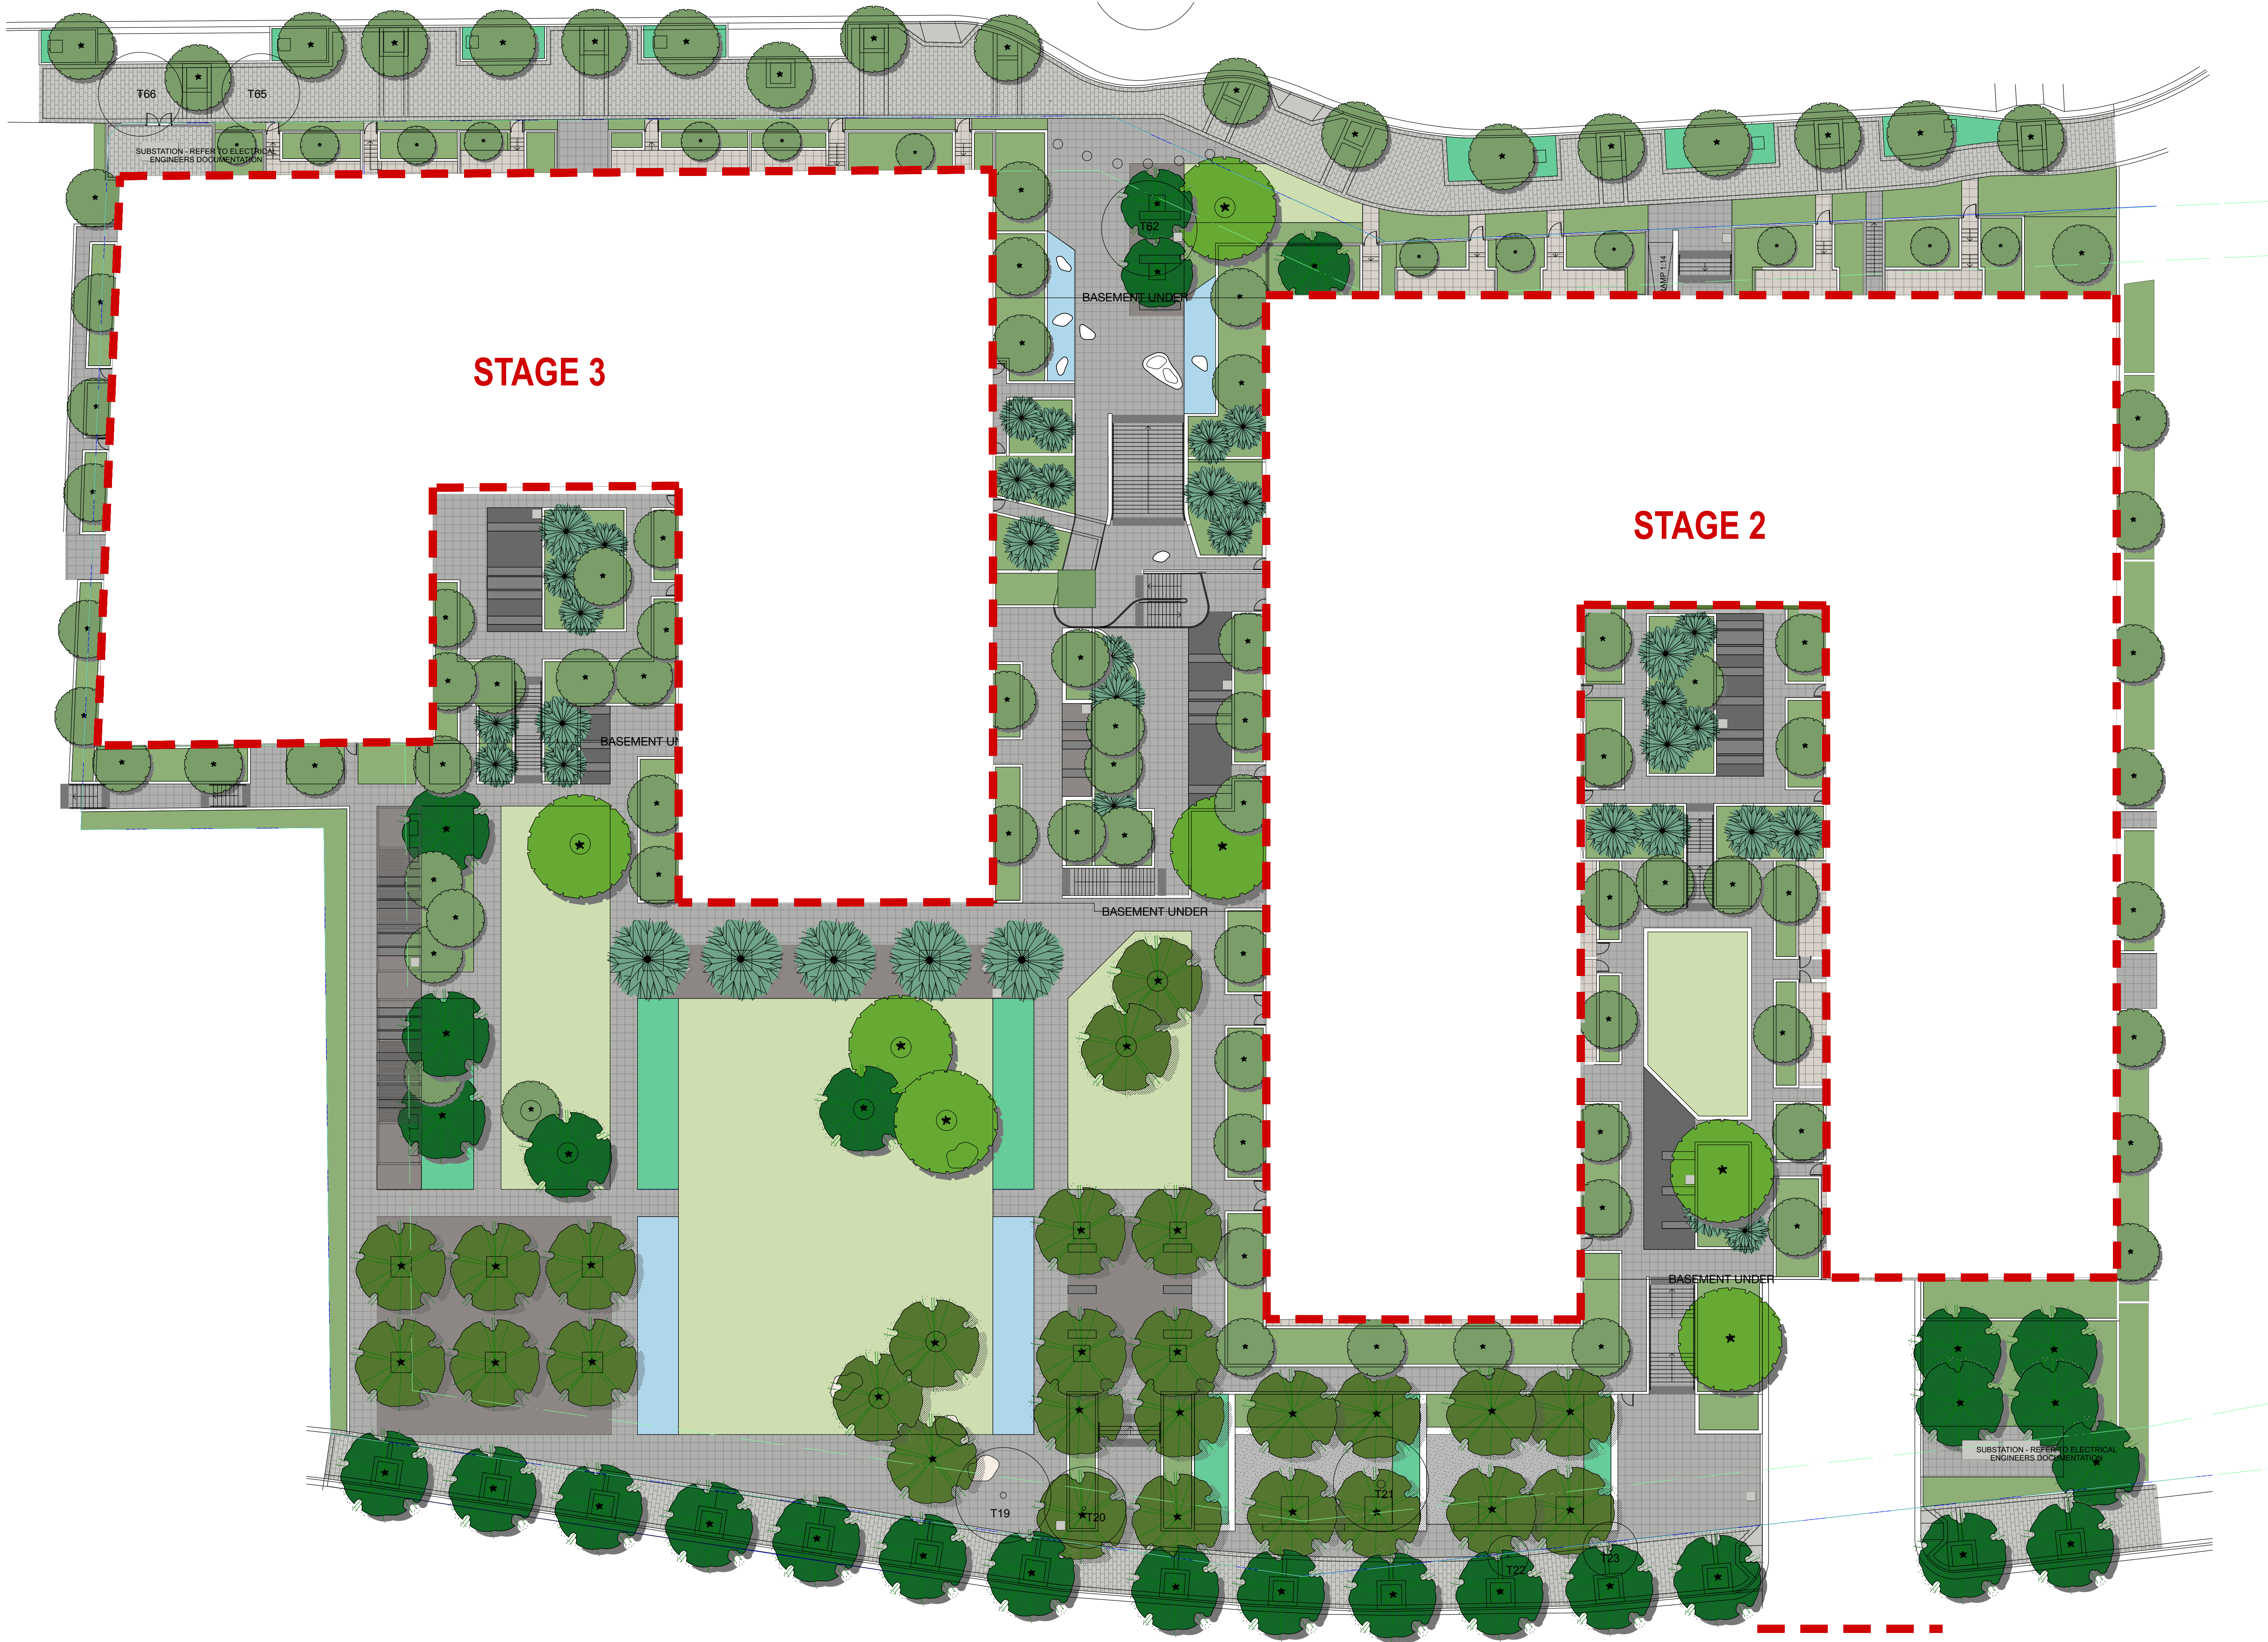

NOTES
THIS DRAWING IS THE PROPERTY OF TURNER. NO REPRODUCTION WITHOUT PERMISSION. UNLESS NOTED OTHERWISE THIS DRAWING IS NOT FOR CONSTRUCTION. ALL DIMENSIONS AND LOCATIONS ARE TO BE CHECKED ON SITE PRIOR TO THE COMMENCEMENT OF WORK. ANY CHANGES TO ANY DIMENSIONS OR LOCATIONS ARE TO BE APPROVED BY TURNER. DIMENSIONS ARE NOT TO BE SCALED. USE ONLY PROVIDED DIMENSIONS. REFER TO CONSULTANT DOCUMENTATION FOR FURTHER INFORMATION.
DWG. FILE AND DWG. FILE ARE UNCONTROLLED DOCUMENTS AND ARE ISSUED FOR INFORMATION ONLY.

CLIENT
HOLMARK PROPERTY GROUP
220-4 GORDON ROAD, MACQUARIE PARK NSW 2113
PH: 02 9955 5544
WWW.HOLMARK.COM.AU

CONSULTANT 6 NAME
SUITE 2, 141 CONCORD RD NTH,
STRATFIELD
(02) 9783 1500
WWW.HOLMARK.COM.AU

CONSULTANT 7 NAME
SUITE 2, 141 CONCORD RD NTH,
STRATFIELD
(02) 9783 1500
WWW.HOLMARK.COM.AU

LEGEND

CLIENT
HOLMARK PROPERTY GROUP
220-4 GORDON ROAD, MACQUARIE PARK NSW 2113
PH: 02 9955 5544
WWW.HOLMARK.COM.AU

CONSULTANT 6 NAME
SUITE 2, 141 CONCORD RD NTH,
STRATFIELD
(02) 9783 1500
WWW.HOLMARK.COM.AU

ELECTRICAL - RIZ ENGINEERING
SUITE 3.00A, LVL 3 203-203 NEW STN. HEAD RD
EDGECLIFF
(02) 9933 4884
WWW.RIZENGINEERING.COM.AU

CONSULTANT 7 NAME
SUITE 2, 141 CONCORD RD NTH,
STRATFIELD
(02) 9783 1500
WWW.HOLMARK.COM.AU

Rev Date Approved by Revision Notes
S1 11.12.15 TS ISSUED FOR S86 APPLICATION

Project Title
MEADOWBANK STAGE 2 and 3
ROTHESAY & NANCARROW AVE SHEPHERDS BAY

Drawing Title
Site Plans
Site Plan

Scale
1:200 @ B1
Status
For Information

Project No.
15031

Drawn by
TS

Rev
S1

Dwg No.
DA-100-001

turner.

Level 1, 1411 Crown Street
Sydney NSW 2150
Australia

T +61 2 9559 0000
F +61 2 9559 0000
turner@turner.com.au