


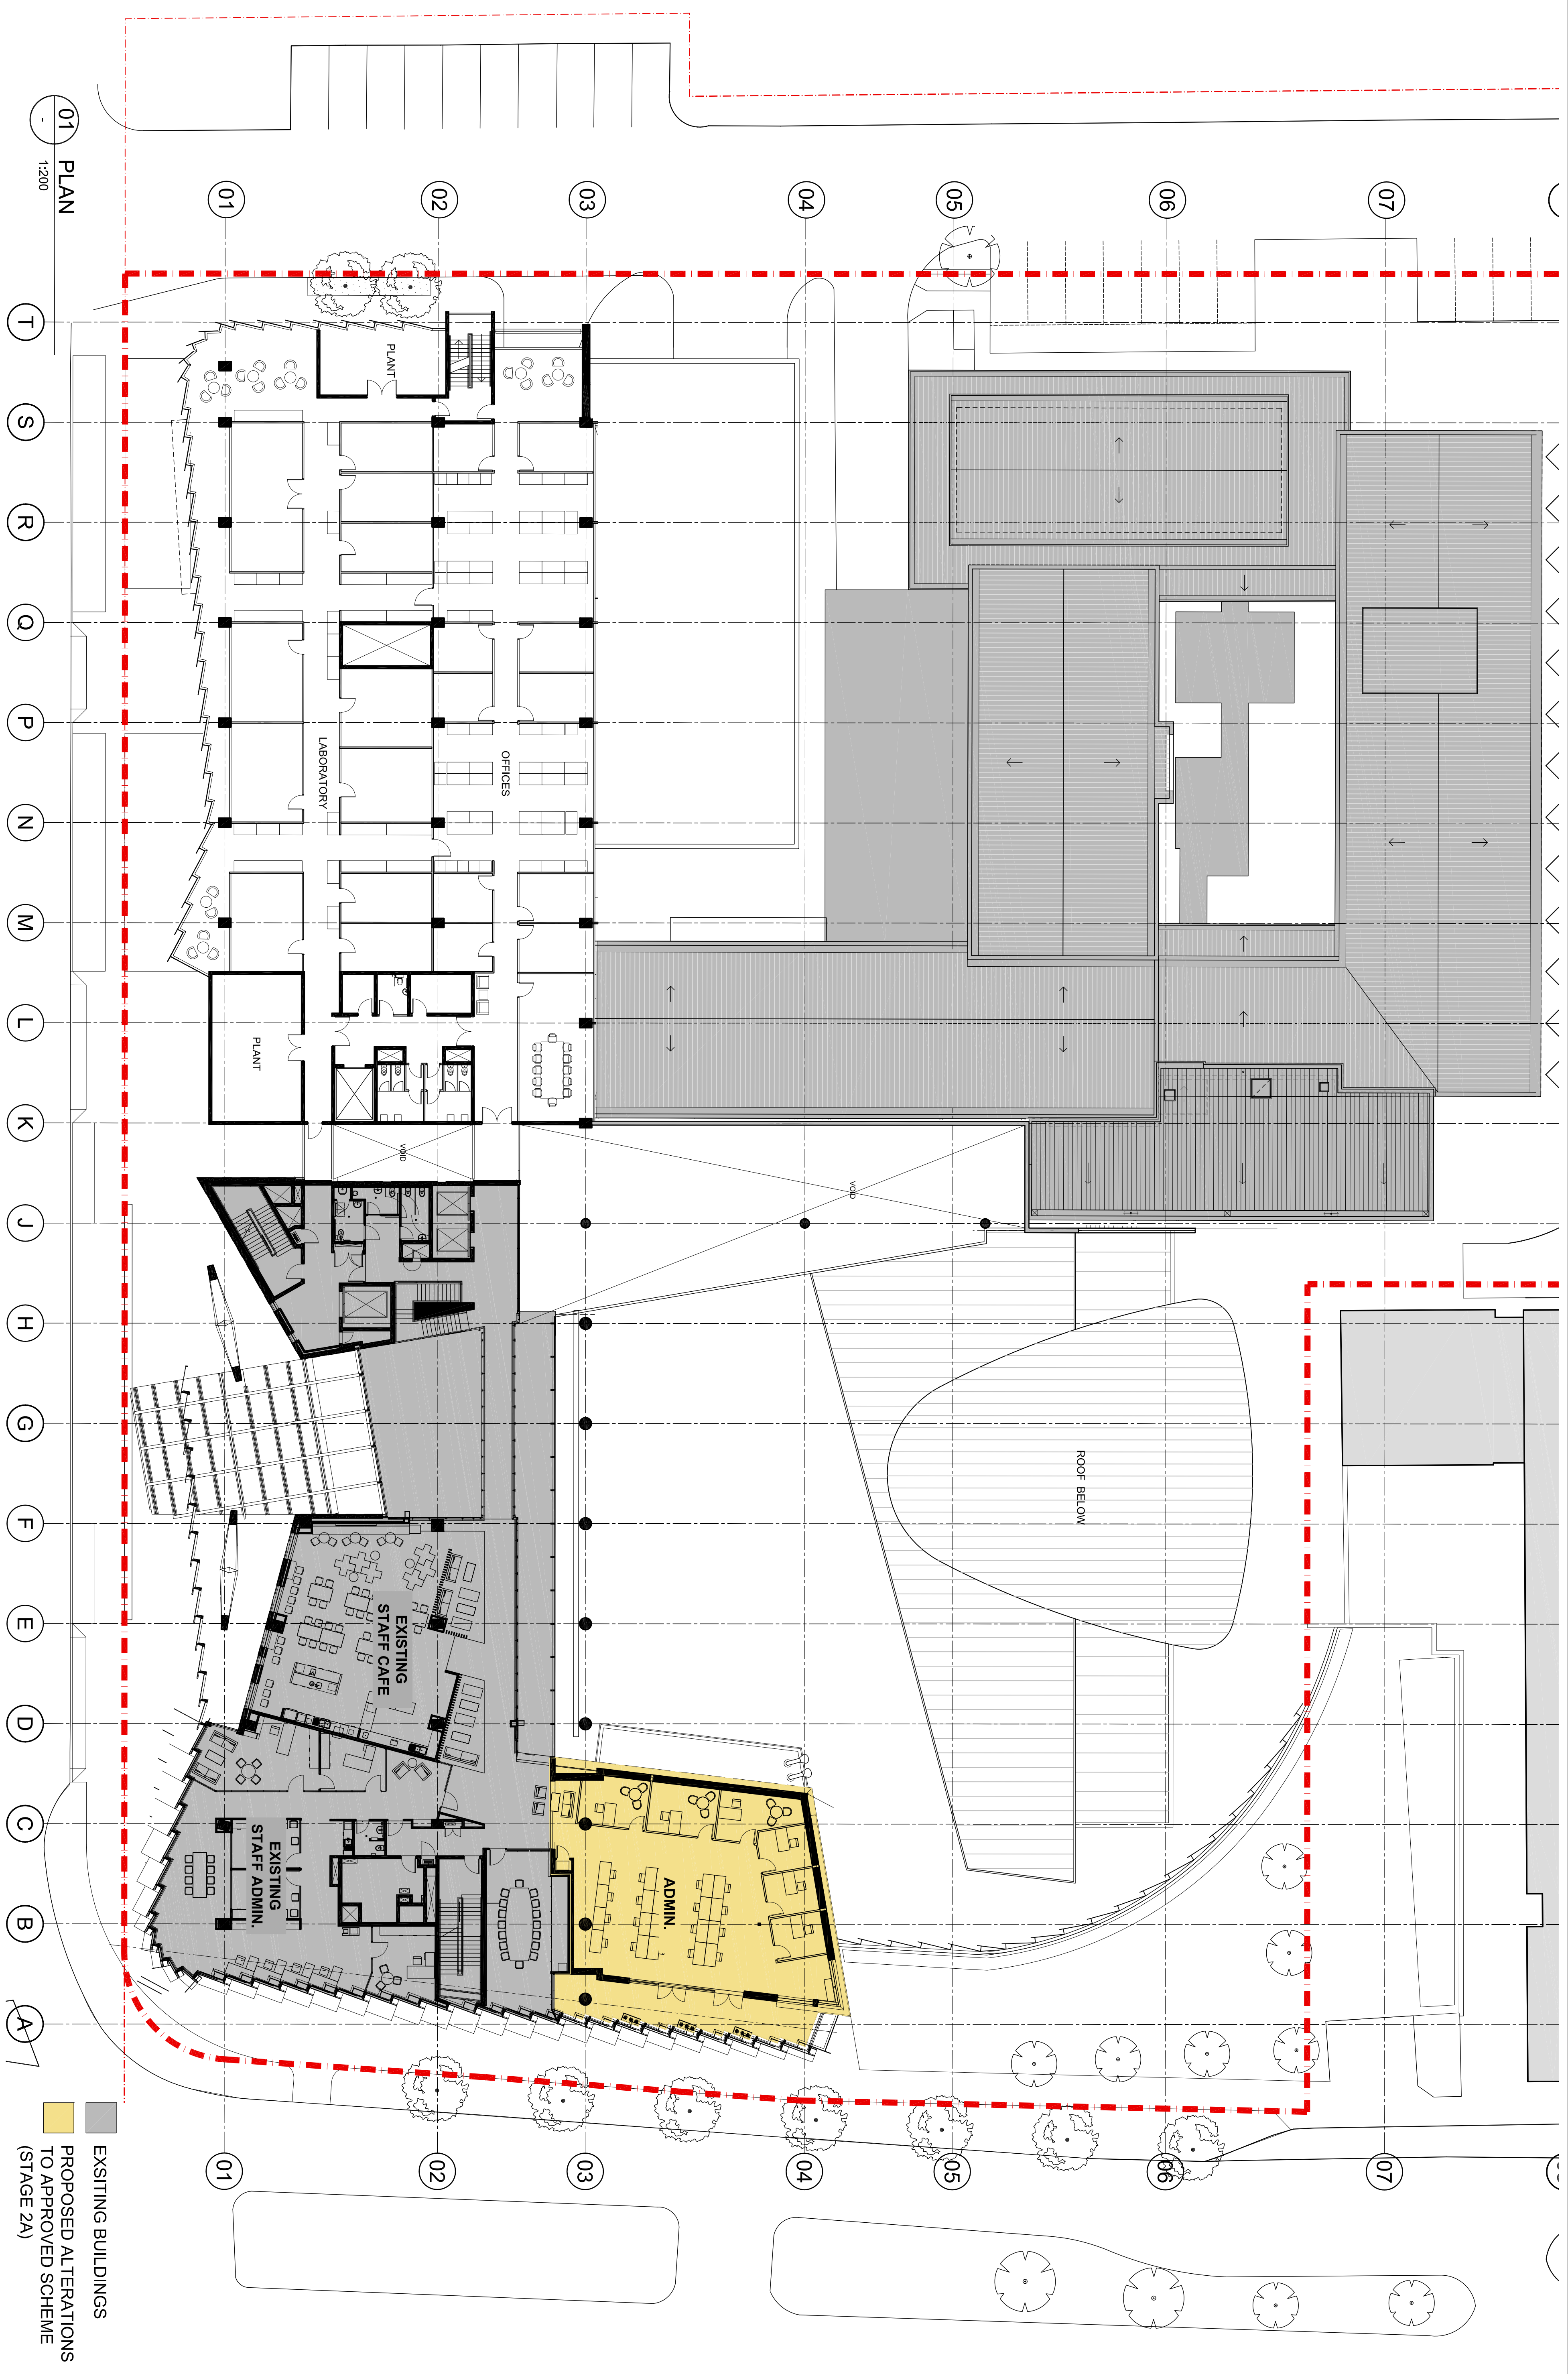

01 PLAN
1:200

T S R Q P N M L K J H G F E D C B A

01 02 03 04 05 06 07

EXISTING BUILDINGS
PROPOSED ALTERATIONS
TO APPROVED SCHEME
(STAGE 2A)

Cox Richardson
Level 2, 204 Clarence Street, Sydney 2000 Australia
Tel: 612 9267 9599 Fax: 612 9264 5844
Email: sydney@cox.com.au

Project Architect	Date
Michael Grave	10.12.15
Director	
Joe Agius	10.12.15



NEUROSCIENCE RESEARCH PRECINCT
BARKER STREET RANDWICK NSW

Drawing Title
LEVEL 3 FLOOR PLAN
Drawing Number
PA-203-2C
Rev.
09
Date
DECEMBER 2015

