


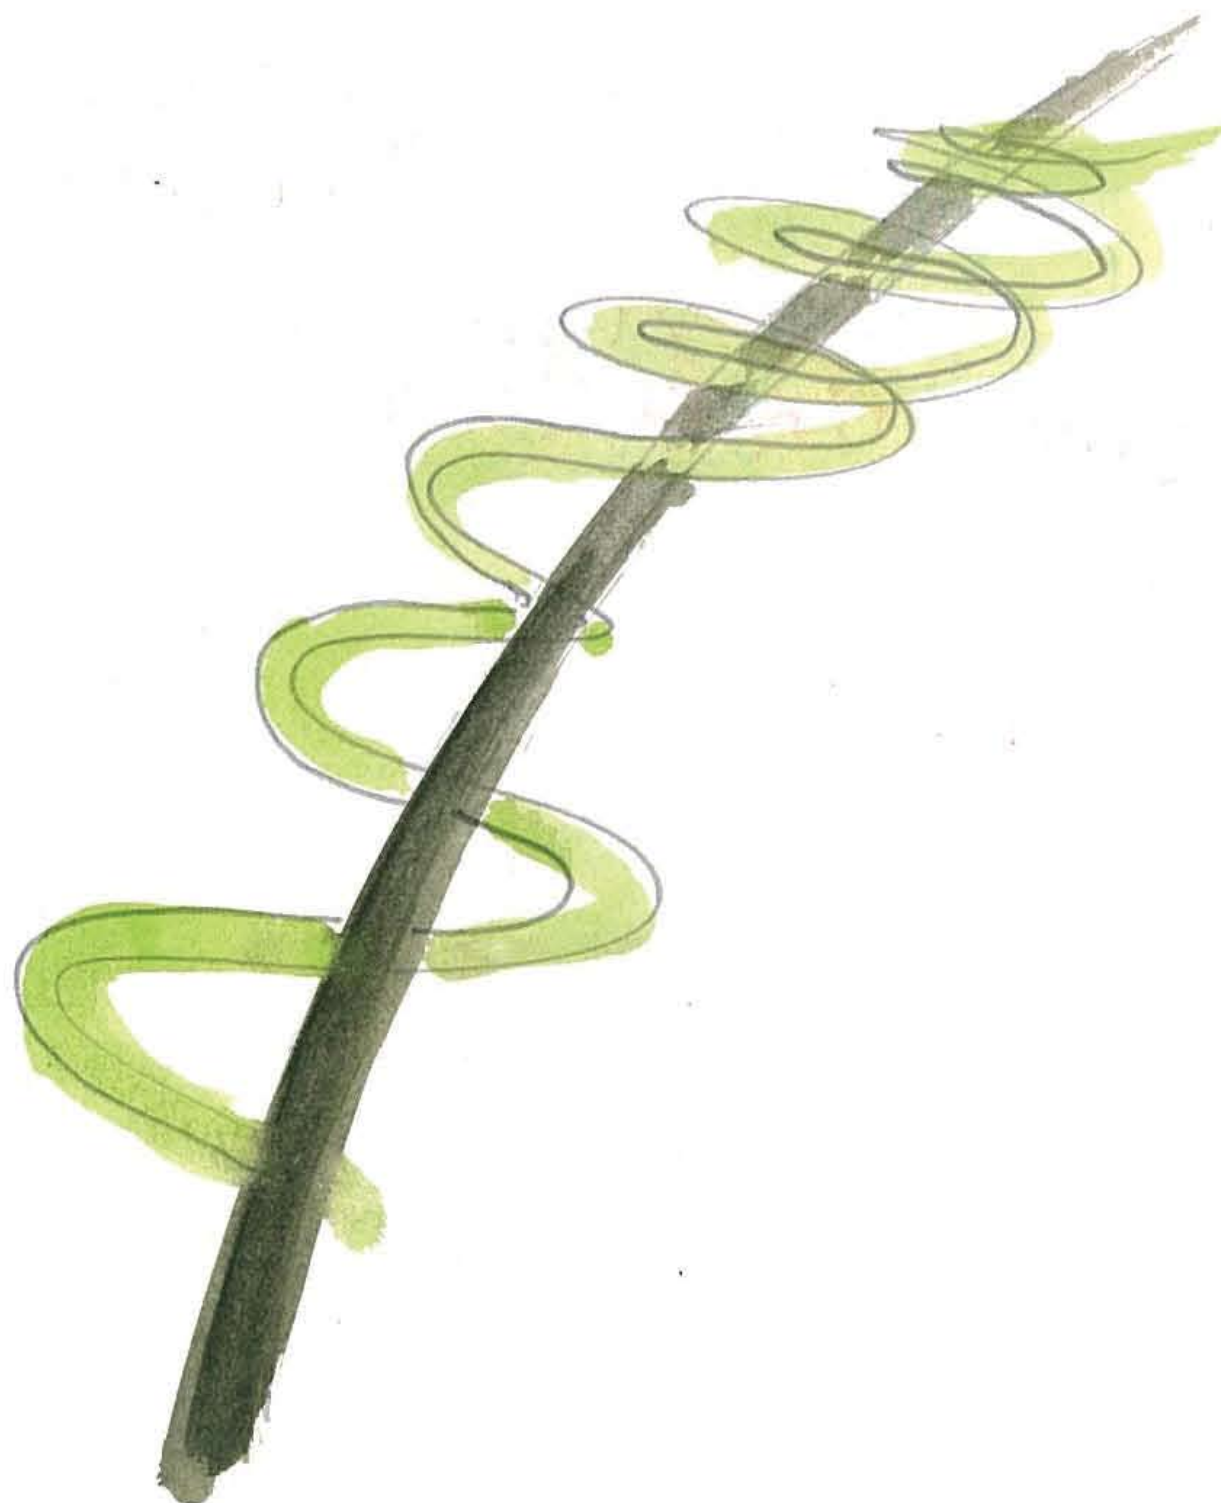

Goodman

+ mackenzieprong
architects

► 1/23-25 Egan Street Newtown NSW 2042
t► (02) 9519 5666 f► (02) 9519 5166
e► mackenzieprong@optusnet.com.au
abn► 51 352 087 948

MP-00	TITLE PAGE
MP-01	SITE PLAN
MP-02	ESTATE ENTRY VIEW
MP-03	STREET SECTION A 1:100
MP-04	STREET SECTION A PERSPECTIVE
MP-05	STREET SECTION B 1:100
MP-06	STREET SECTION B PERSPECTIVE
MP-07	CARPARK ELEMENTS
MP-08	BUILDING ELEMENTS
MP-09	BUILDING 1A FACADE

OAKDALE CENTRAL - DHL PROJECT (PA#1) URBAN DESIGN
TITLE PAGE

Goodman



DRAWING NO: MP-00
ISSUE:
SCALE:

CLIENT: GOODMAN INTERNATIONAL LTD.
SI JOB NO: Z 1708
DATE Wednesday, 12 March 2008


EASTERN CREEK / ERSKINE PARK

+ mackenzieprong
architects





OAKDALE CENTRAL - DHL PROJECT (PA#1) URBAN DESIGN
SITE PLAN

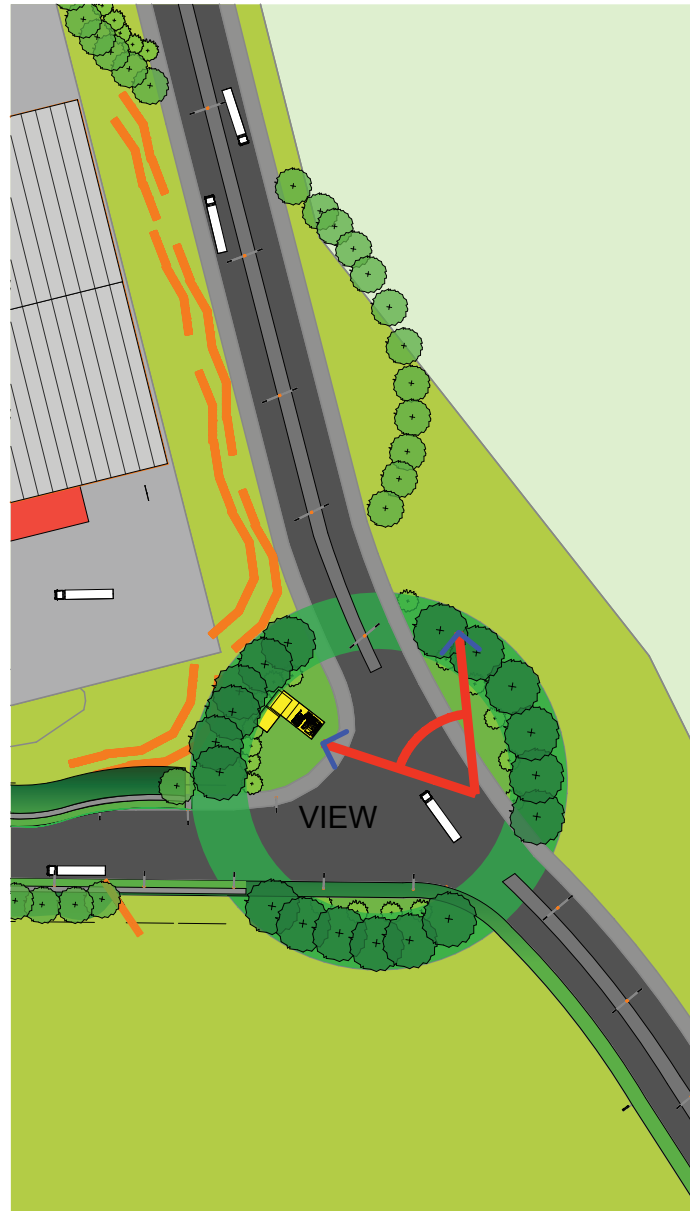

KEY PLAN



URBAN DESIGN ESTATE ENTRY VIEW

- LANDSCAPING - COPSE TREE PLANTING
- TENANT SIGNAGE
- PRIMARY COLOURS TO FUNCTIONAL ELEMENTS
- VERTICAL ACCENT TO PRECAST PANELS
- OAKDALE ESTATE ENTRY MARKER WAYFINDING / INFORMATION TOWER
- GABION WALL LANDSCAPE TREATMENT

OAKDALE CENTRAL - DHL PROJECT (PA#1) URBAN DESIGN
ESTATE ENTRY VIEW





DRAWING NO: MP-02
ISSUE:
SCALE:

CLIENT: GOODMAN INTERNATIONAL LTD.
SI JOB NO: Z 1708
DATE: Wednesday, 12 March 2008

EASTERN CREEK / ERSKINE PARK

mackenzie prunk
architects



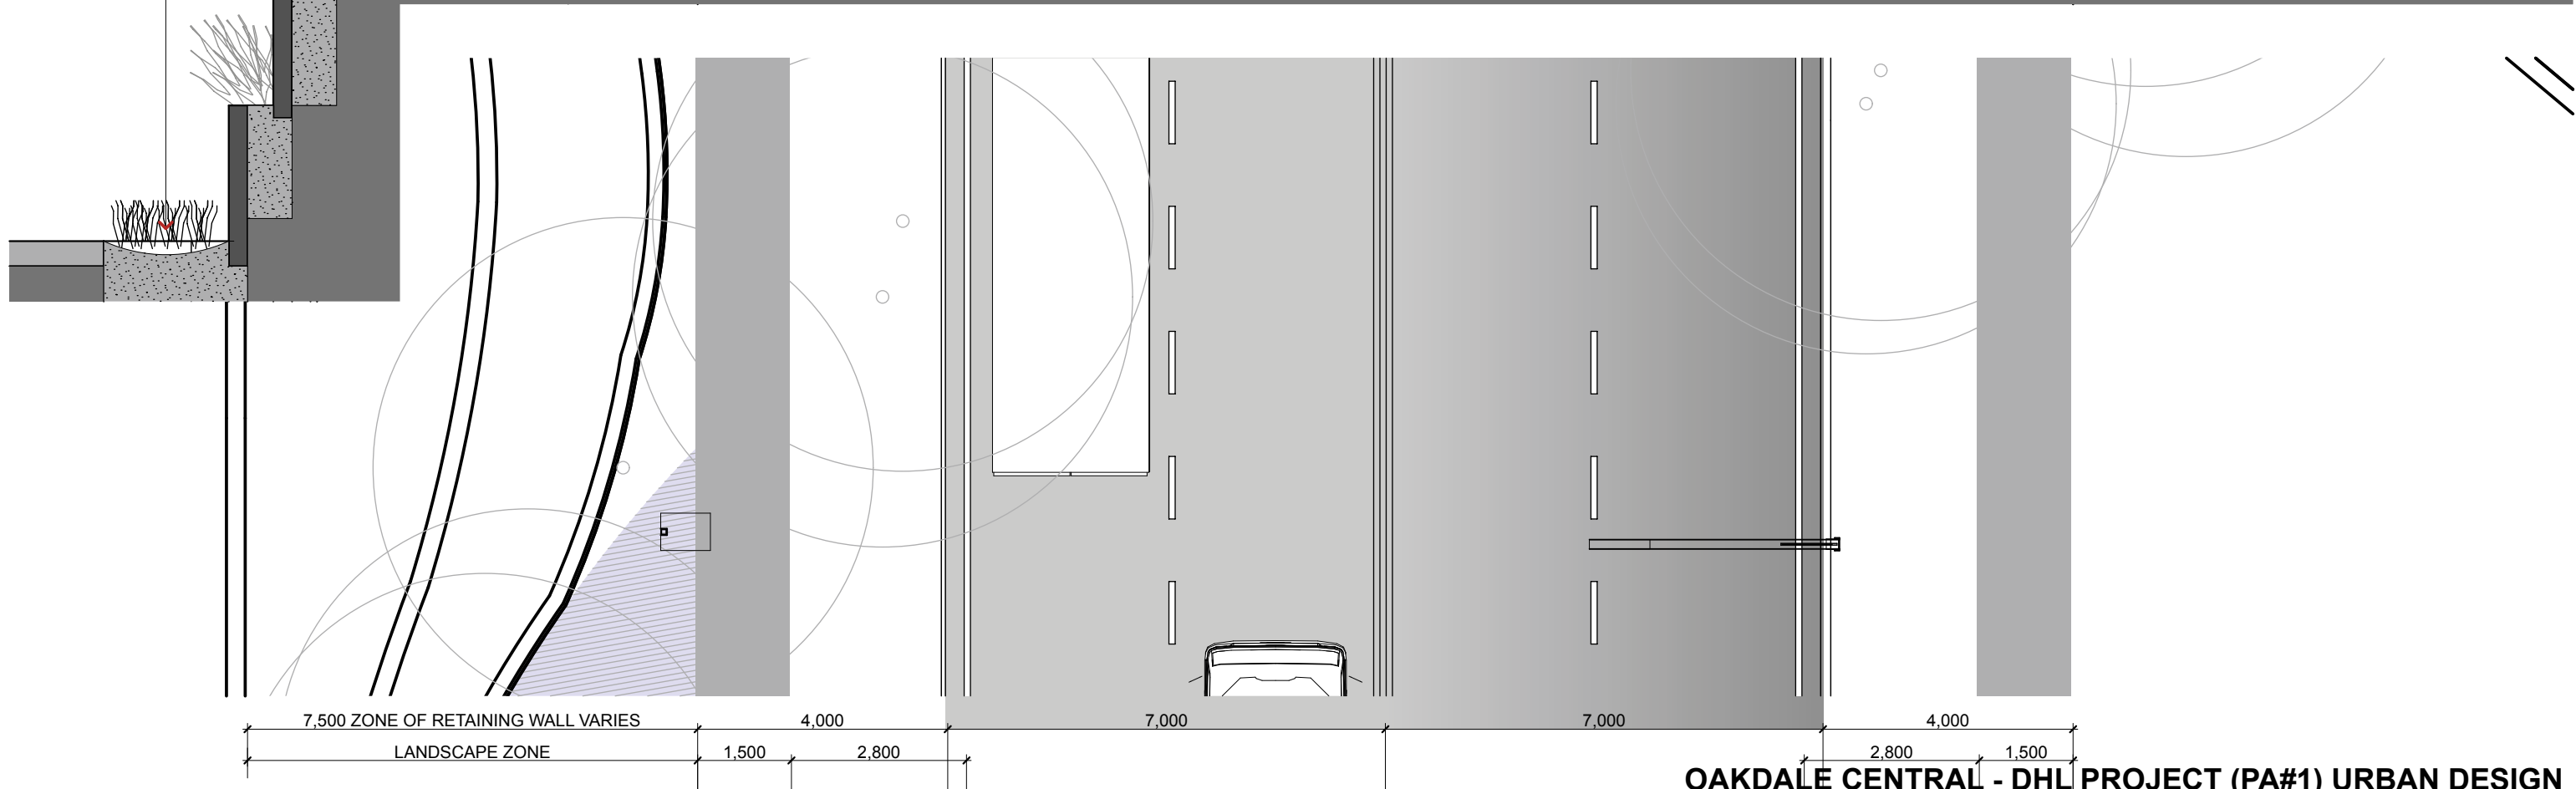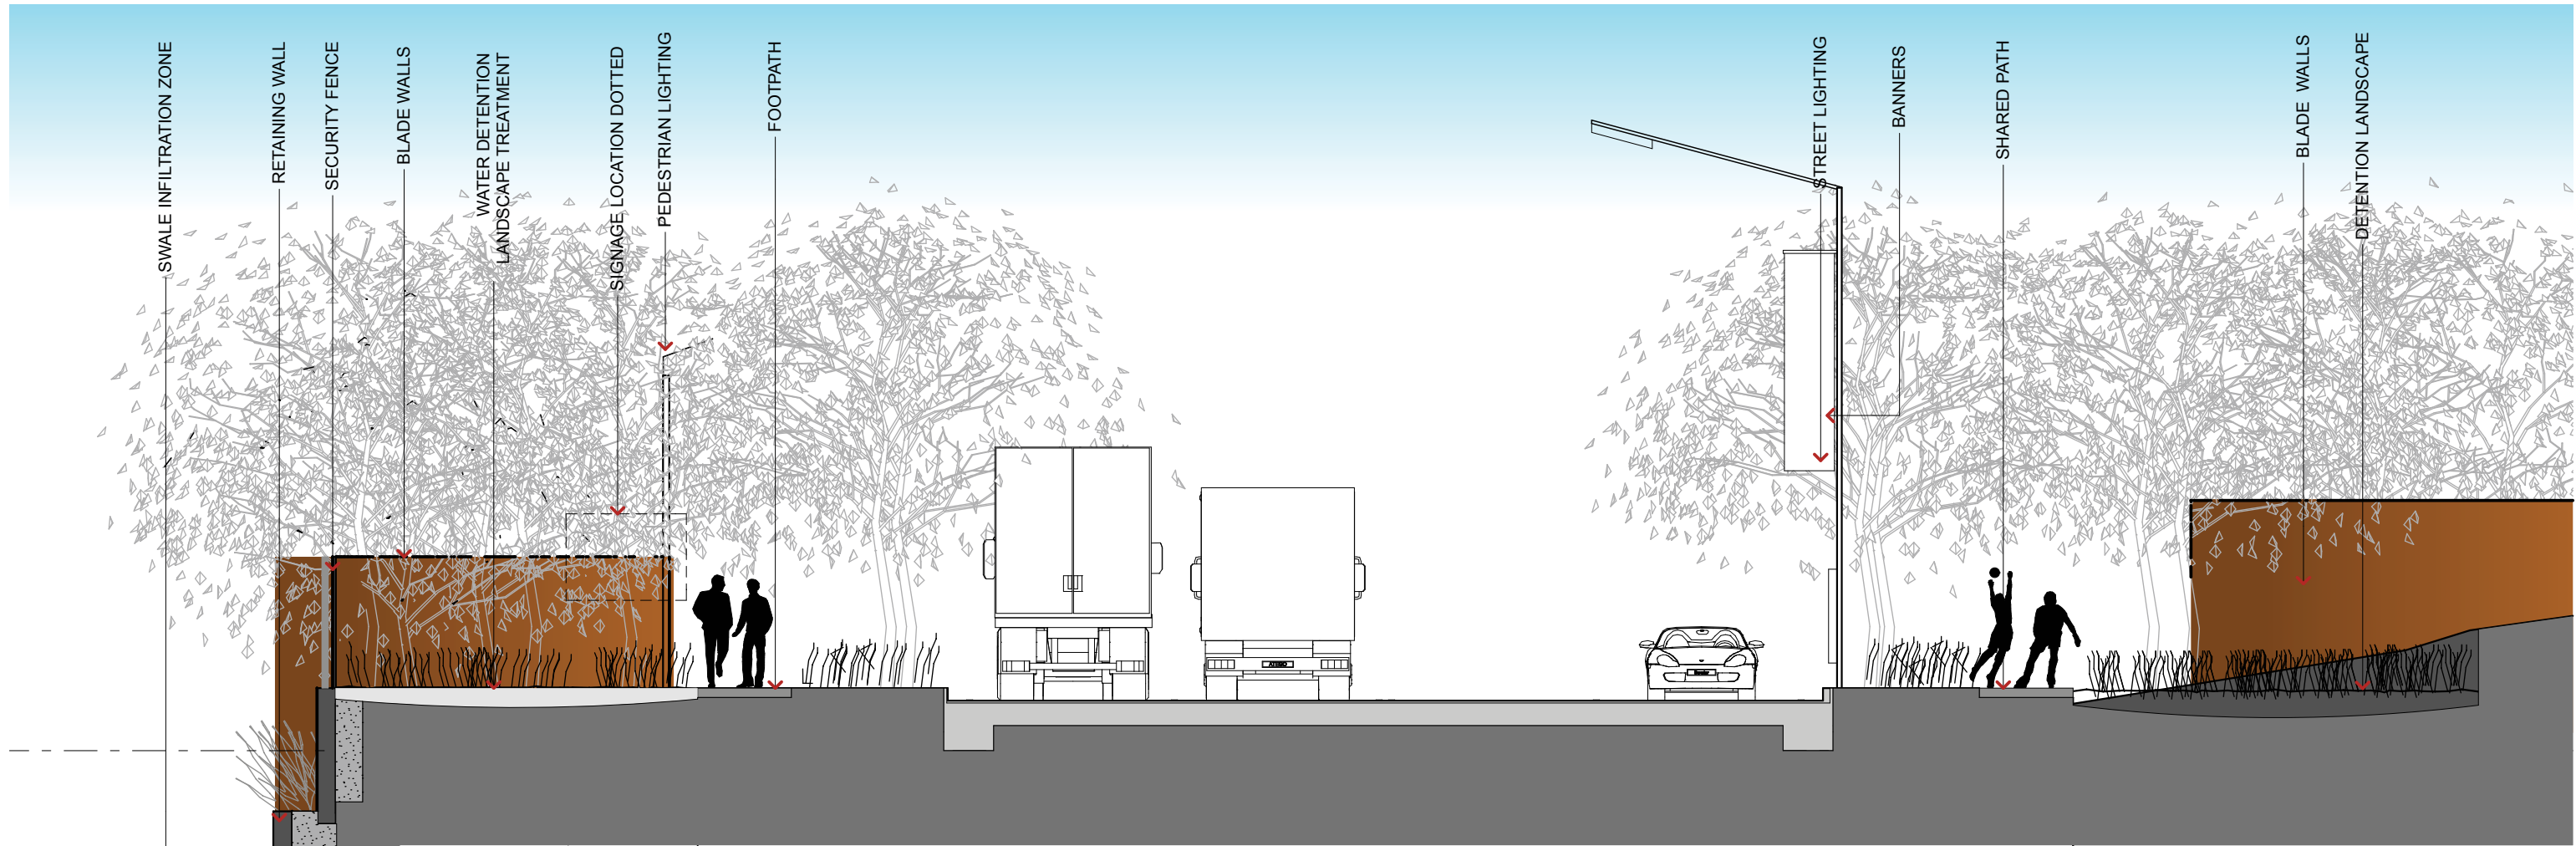

OAKDALE CENTRAL - DHL PROJECT (PA#1) URBAN DESIGN
STREET SECTION A 1:100