


 **STORMWATER DRAINAGE PLAN - SHEET 1**
SCALE 1:500

FOR DEVELOPMENT APPLICATION

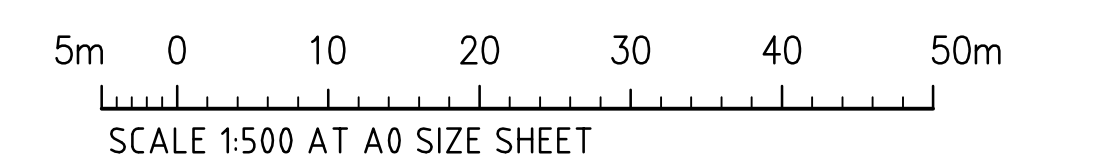

| | | | | | | | | | | | | | | | | | | | | | | |
|------------------------------------|--|--|----------|-------|------------|--|--|-----------|-------|----------|--------|--|------|---------------------------------|----------|-----------------|---|--|--|--------------------------|--|--|
| REVISED AS CLOUDED | | | 3.06.16 | D | | | | ARCHITECT | | | CLIENT | | | PROJECT | | | CostinRoe Consulting Pty Ltd. | | | DRAWING TITLE | | |
| ISSUED FOR DEVELOPMENT APPLICATION | | | 11.03.16 | C | | | | | | | | | | PROPOSED INDUSTRIAL DEVELOPMENT | | | Consulting Engineers | | | STORMWATER DRAINAGE PLAN | | |
| ISSUED FOR DEVELOPMENT APPLICATION | | | 25.02.16 | B | | | | | | | | | | HANSON LAND | | | Level 1, 8 Windmill Street | | | SHEET 1 | | |
| ISSUED FOR INFORMATION | | | 18.12.15 | A | | | | | | | | | | EASTERN CREEK | | | Wahah Bay, Sydney NSW 2000 | | | | | |
| AMENDMENTS | | | DATE | ISSUE | AMENDMENTS | | | DATE | ISSUE | DESIGNED | | | DATE | CHECKED | SCALE | CAD REF. | Tel: (02) 9251-7699 Fax: (02) 9241-3721 | | | DRAWING No | | |
| | | | | | | | | | | MW | | | | | A0 | C010726.13-DA41 | email: mail@costinroe.com.au | | | C010726.13-DA41 | | |
| | | | | | | | | | | | | | | | AS SHOWN | | | | | D | | |