


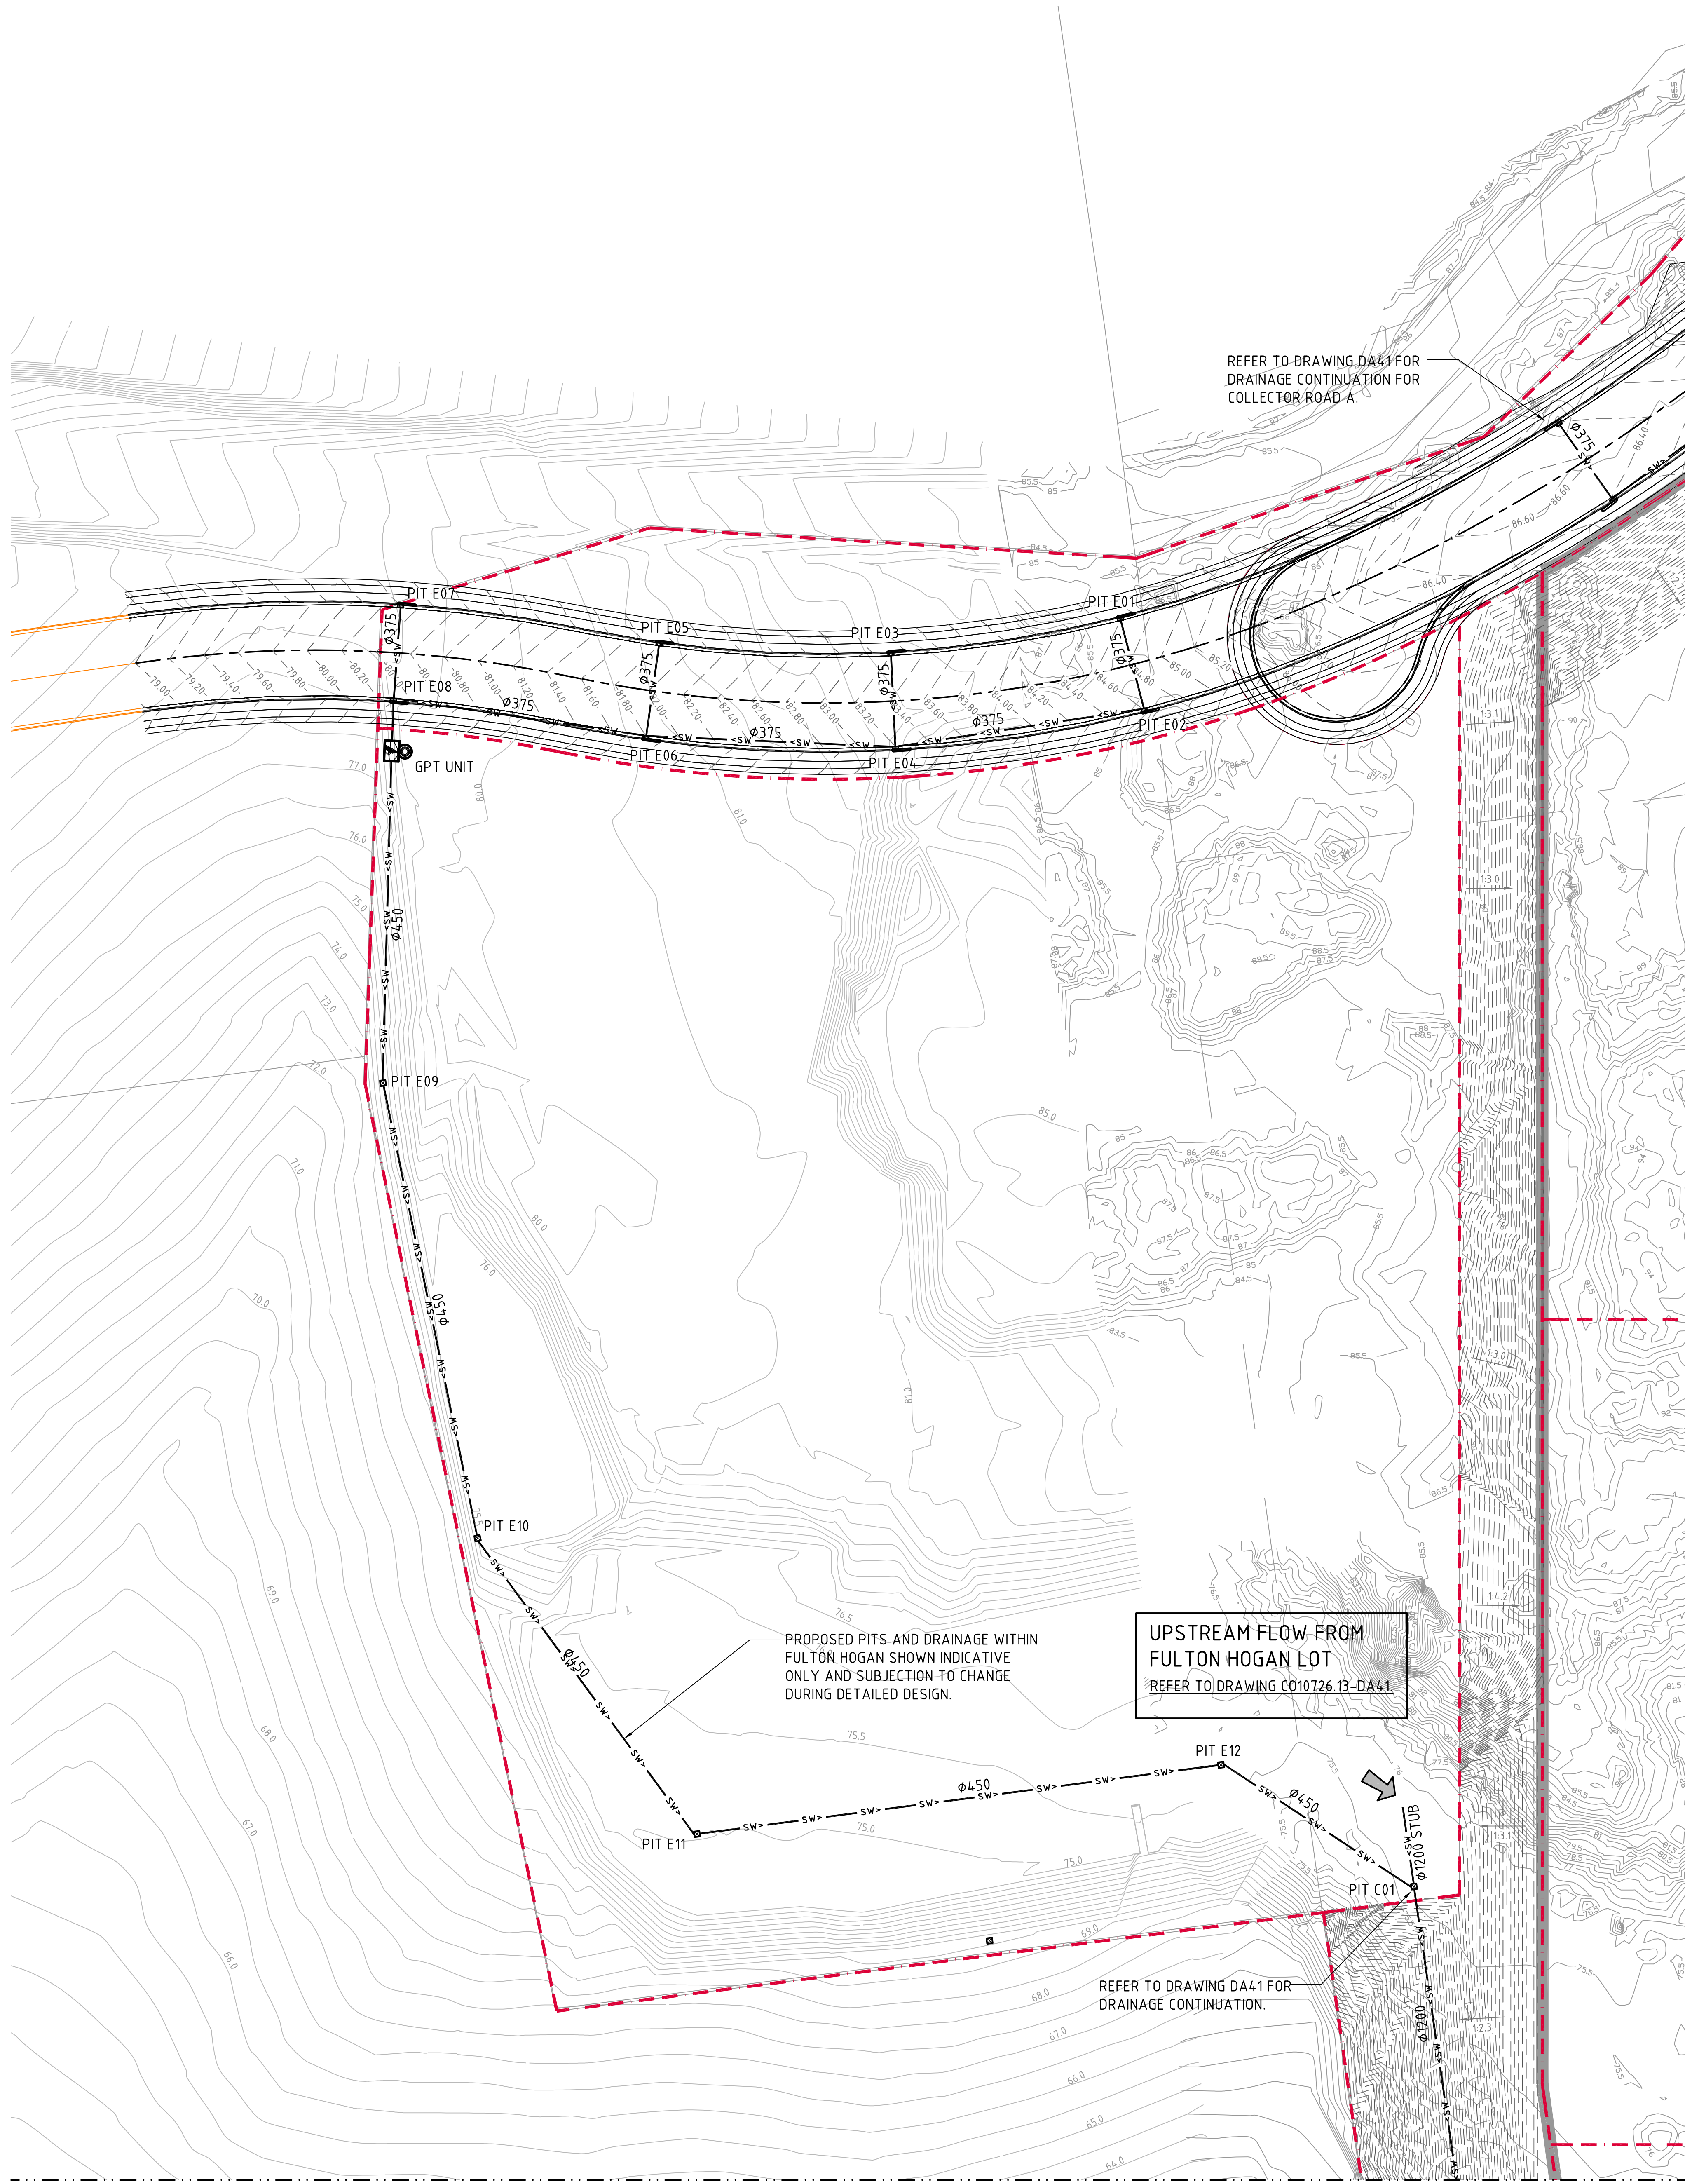

LEGEND:
LEVELS DATUM IS AHD.
EXISTING SITE LEVELS AND DETAILS BASED ON SURVEY INFORMATION PROVIDED.

	- SGGP, SINGLE GRATED GULLY PIT
	- SJP, SEALED JUNCTION PIT
	- KIP, KERB INLET PIT
	- DRAINAGE LINE
	- FINISHED PAVEMENT CONTOUR (MAJOR) 1.0m INTERVALS
	- FINISHED PAVEMENT CONTOUR (MINOR) 0.2m INTERVALS

PIT SCHEDULE - NETWORK 'E'

PIT No.	GRATE RL	DEPTH	TYPE	COMMENT
PIT E 01	84.60	1000	KIP	1800 LINTEL
PIT E 02	84.60	1200	KIP	1800 LINTEL
PIT E 03	83.20	1000	KIP	1800 LINTEL
PIT E 04	83.20	1200	KIP	1800 LINTEL
PIT E 05	81.80	1000	KIP	1800 LINTEL
PIT E 06	81.80	1200	KIP	1800 LINTEL
PIT E 07	80.30	1000	KIP	1800 LINTEL
PIT E 08	80.30	1200	KIP	1800 LINTEL
PIT E 09	75.50	1350	SJP	
PIT E 10	75.50	2150	SJP	
PIT E 11	75.00	2300	SJP	
PIT E 12	75.50	3700	SJP	

PROPOSED PITS AND DRAINAGE WITHIN FULTON HOGAN SHOWN INDICATIVE ONLY AND SUBJECTION TO CHANGE DURING DETAILED DESIGN.

STORMWATER DRAINAGE PLAN - COLLECTOR ROAD B
SCALE 1:500

FOR DEVELOPMENT APPLICATION

