


APPENDIX 2.


2D PLANS AND ELEVATIONS — OPTIONS ARTERRA




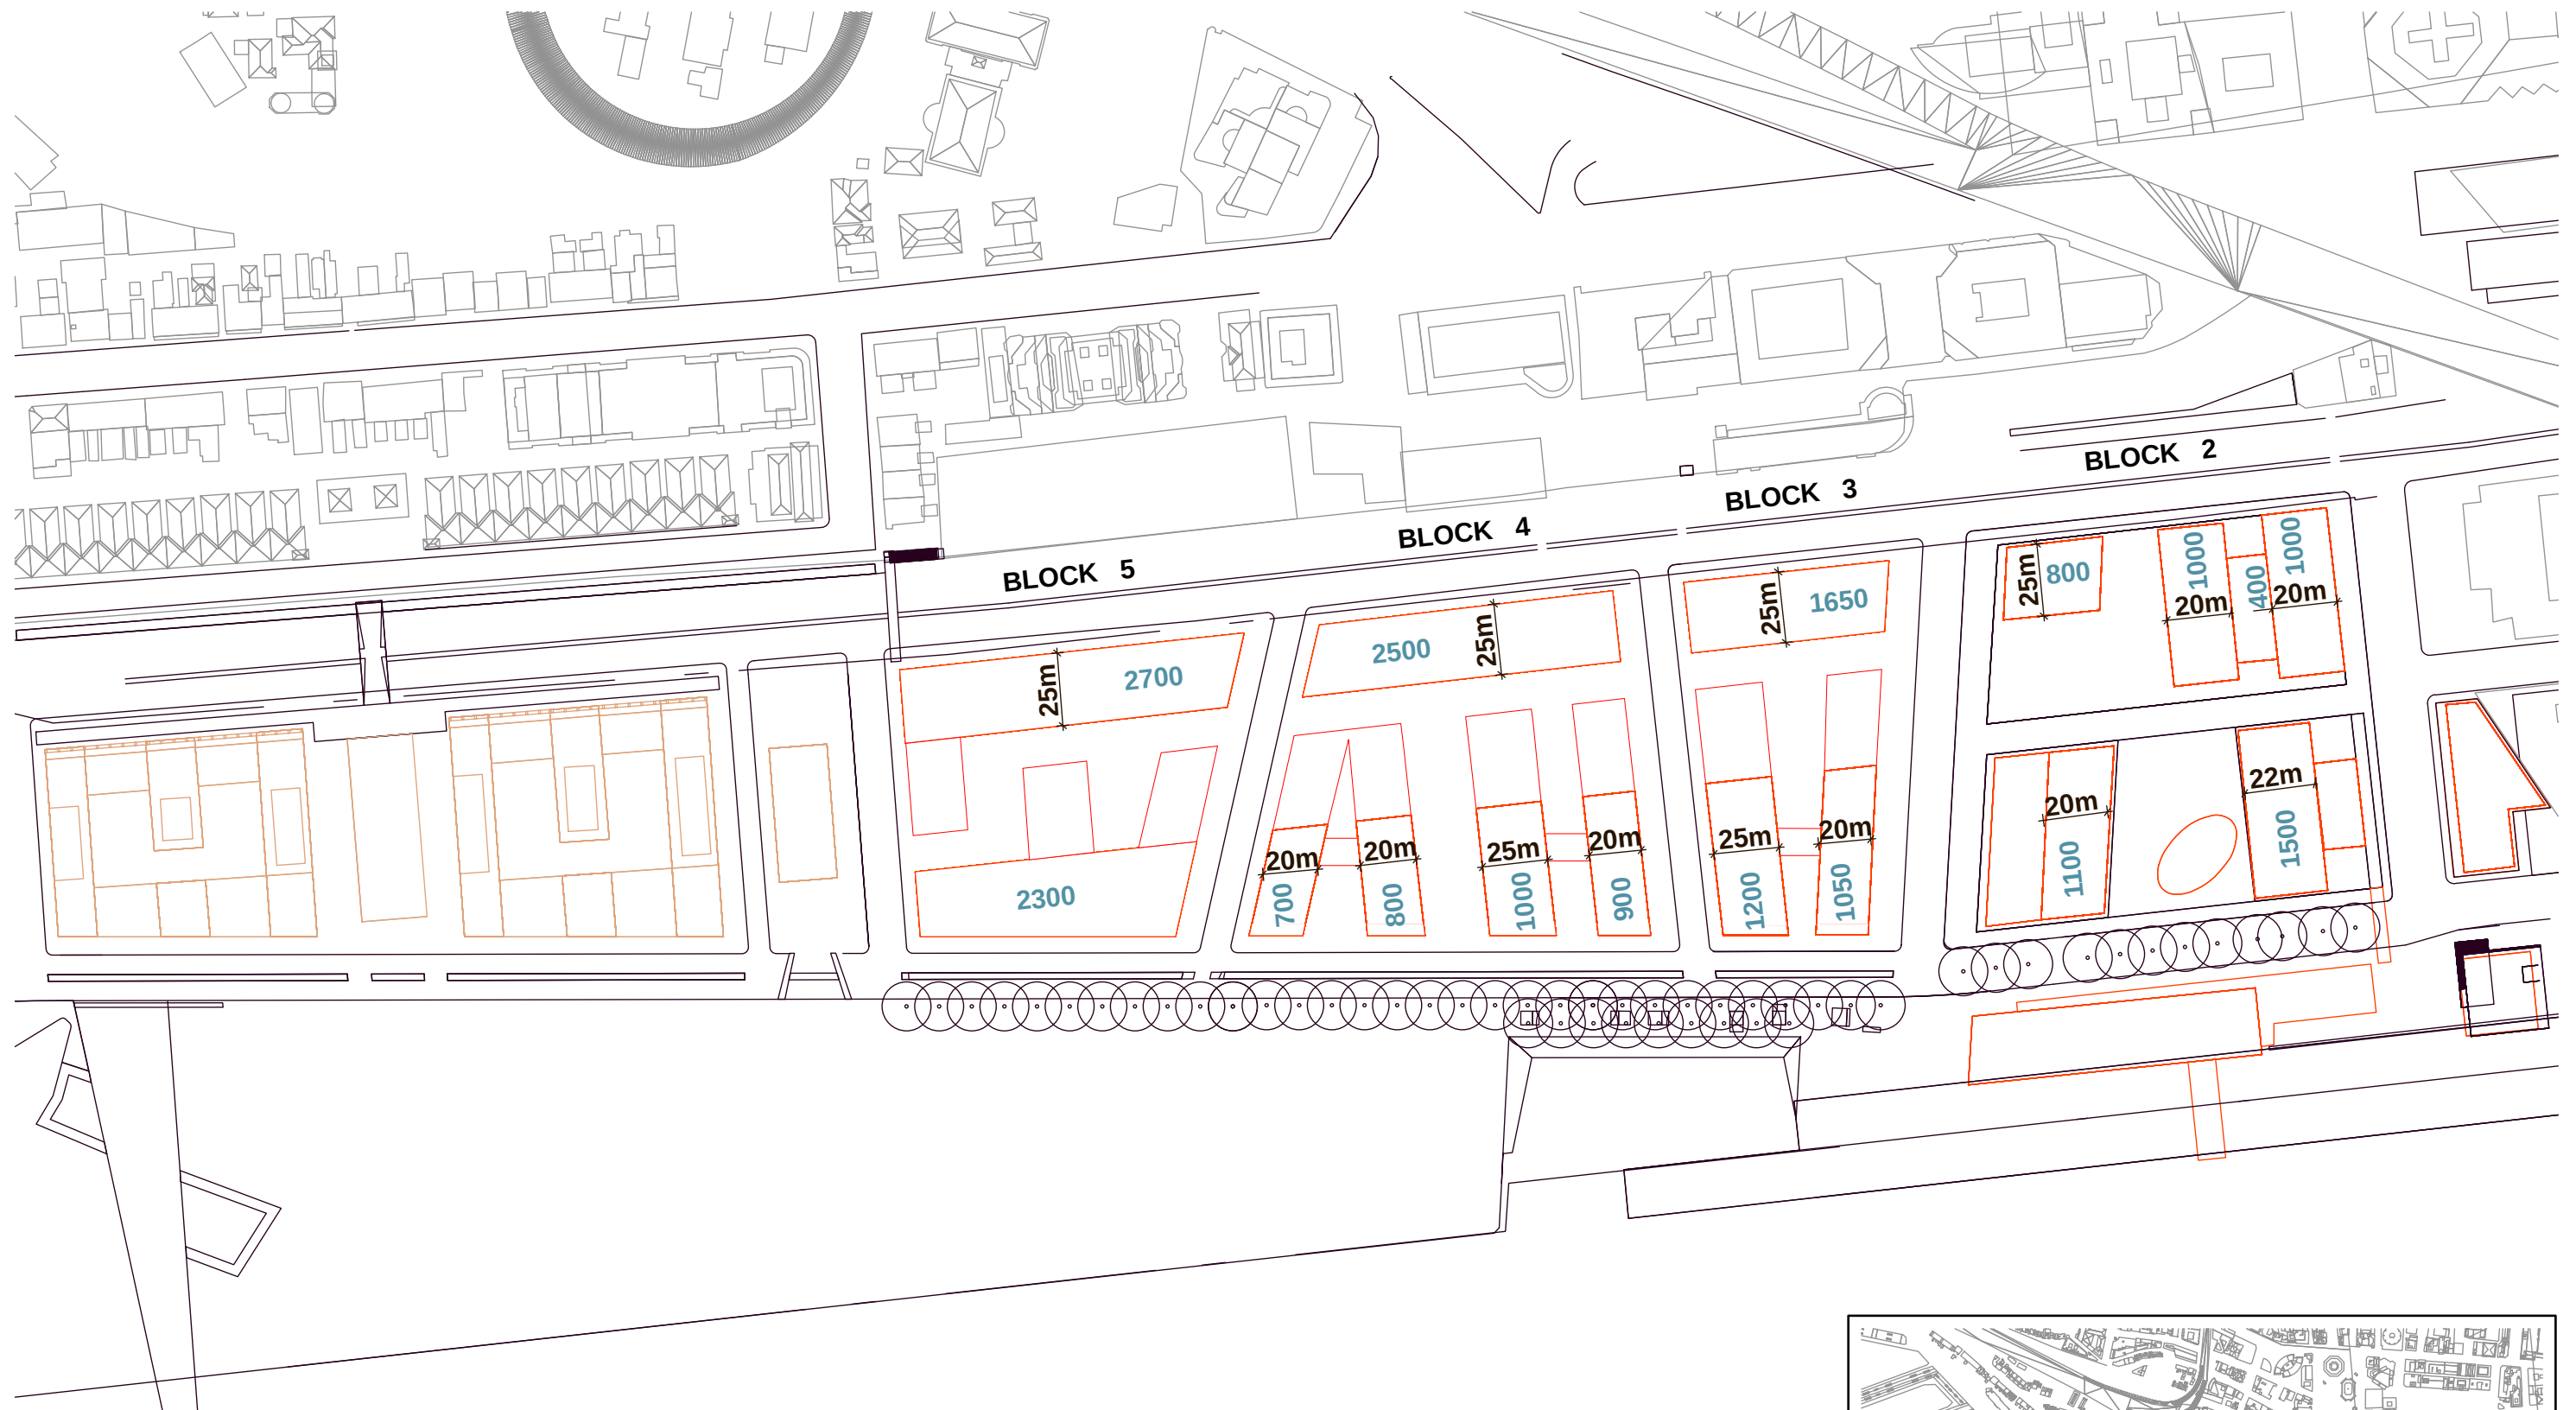

**BARANGAROO
FLOOR PLAN
CONSOLIDATED CONCEPT PLAN (INDICATIVE)**


SCALE 1:2000 @ A3

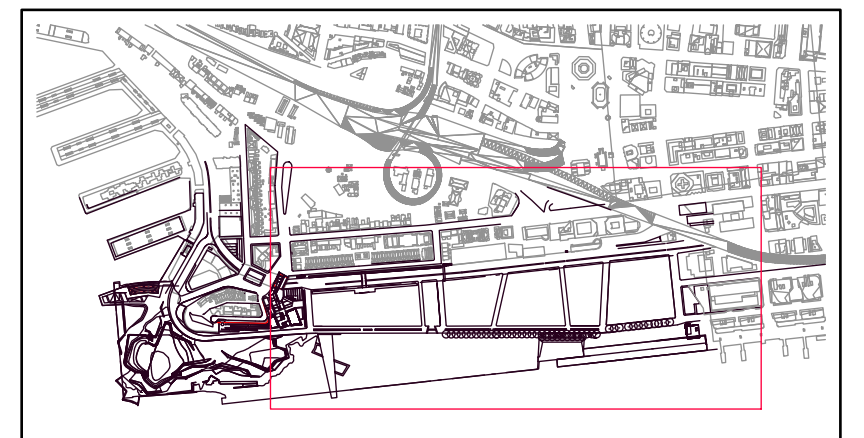


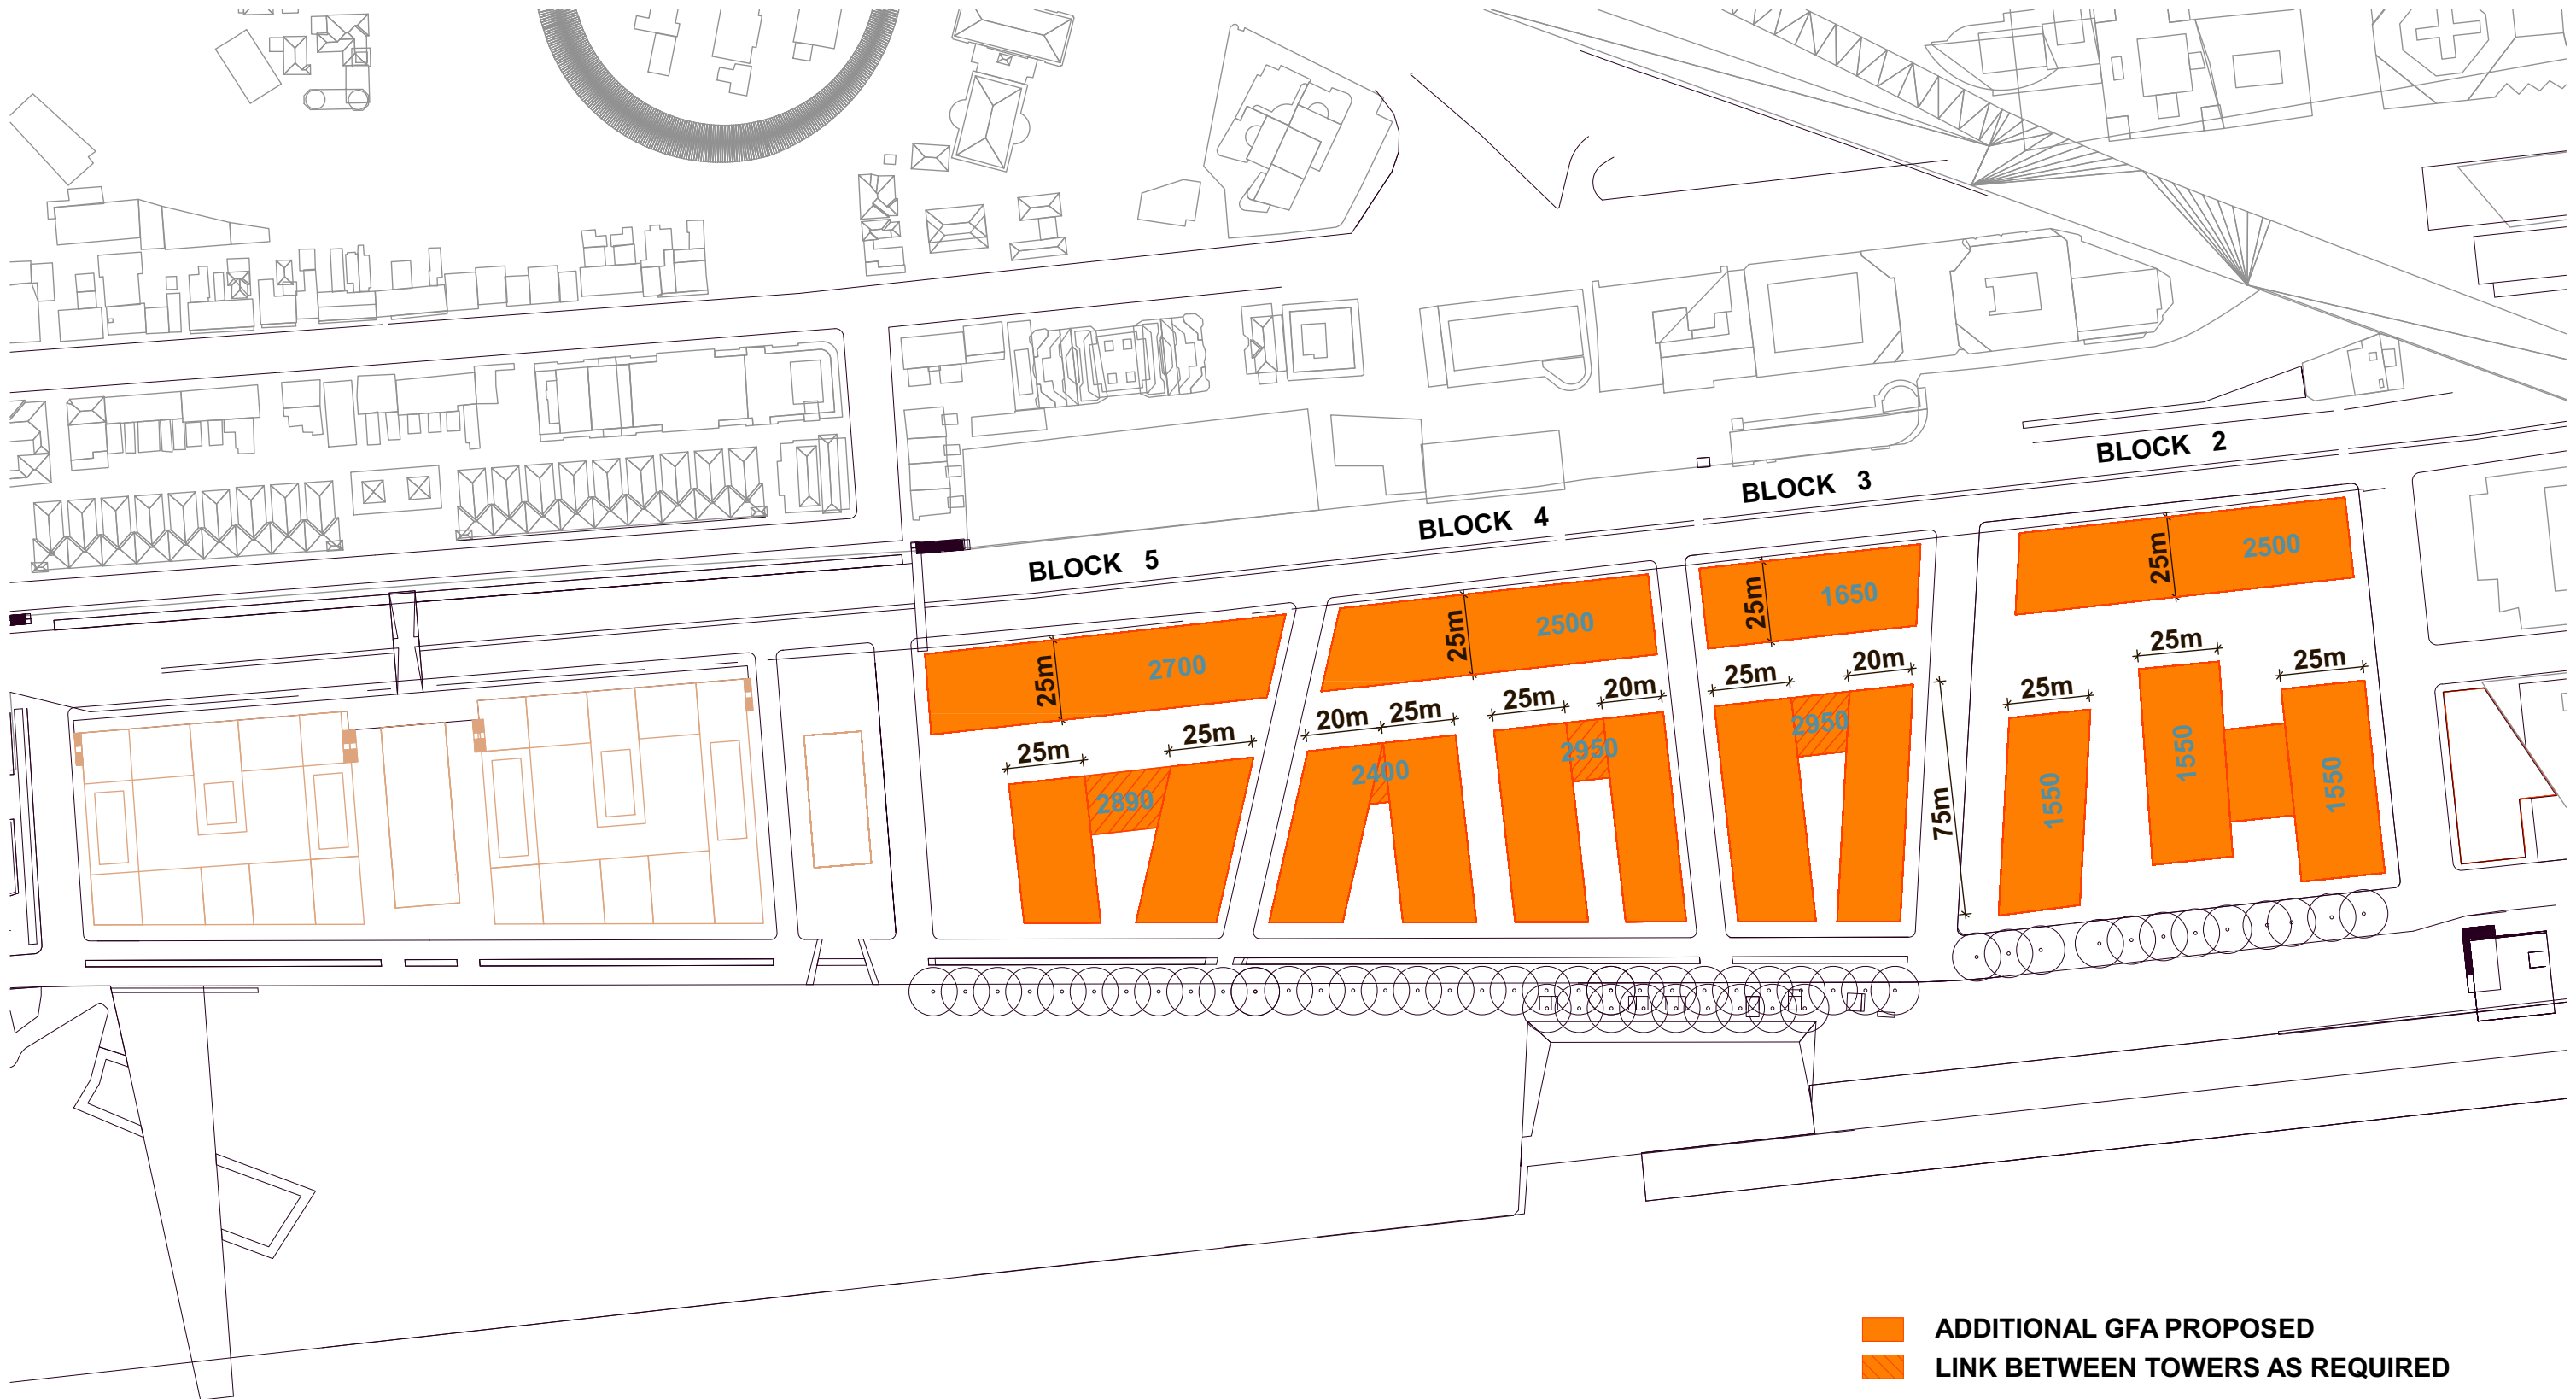


**BARANGAROO
FLOOR PLAN (TYPICAL)
OPTION 2 MODIFICATION REPORT**

SCALE 1:1000 @ A1

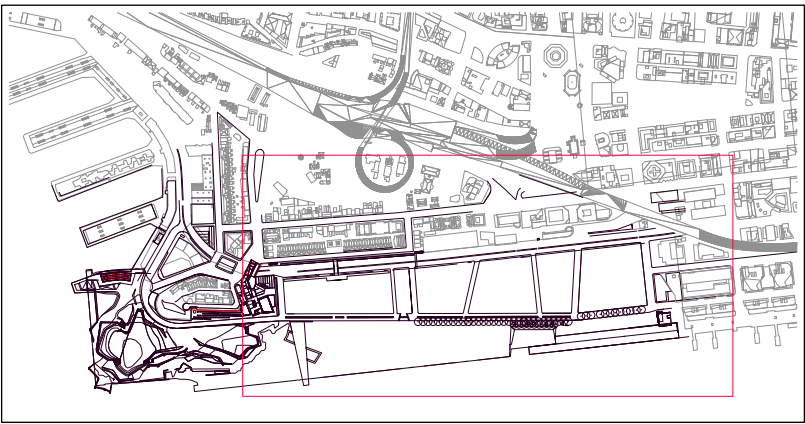


- — ENVELOPE OUTLINE
- — — CONSOLIDATED CONCEPT PLAN (INDICATIVE) OUTLINE
- NO GFA INCREASE
- ADD GFA PROPOSED

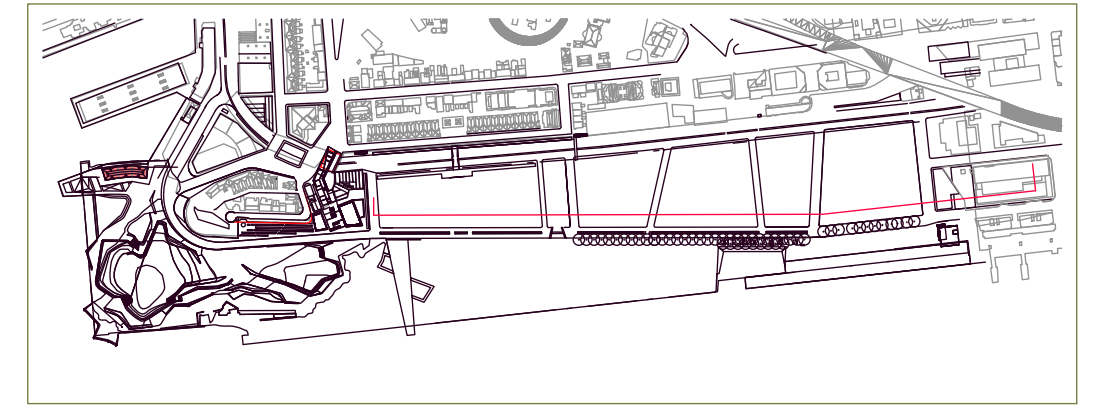 

BARANGAROO SECTION OPTION 2 MODIFICATION REPORT

SCALE 1:2500 @ A3


SECTION LINE

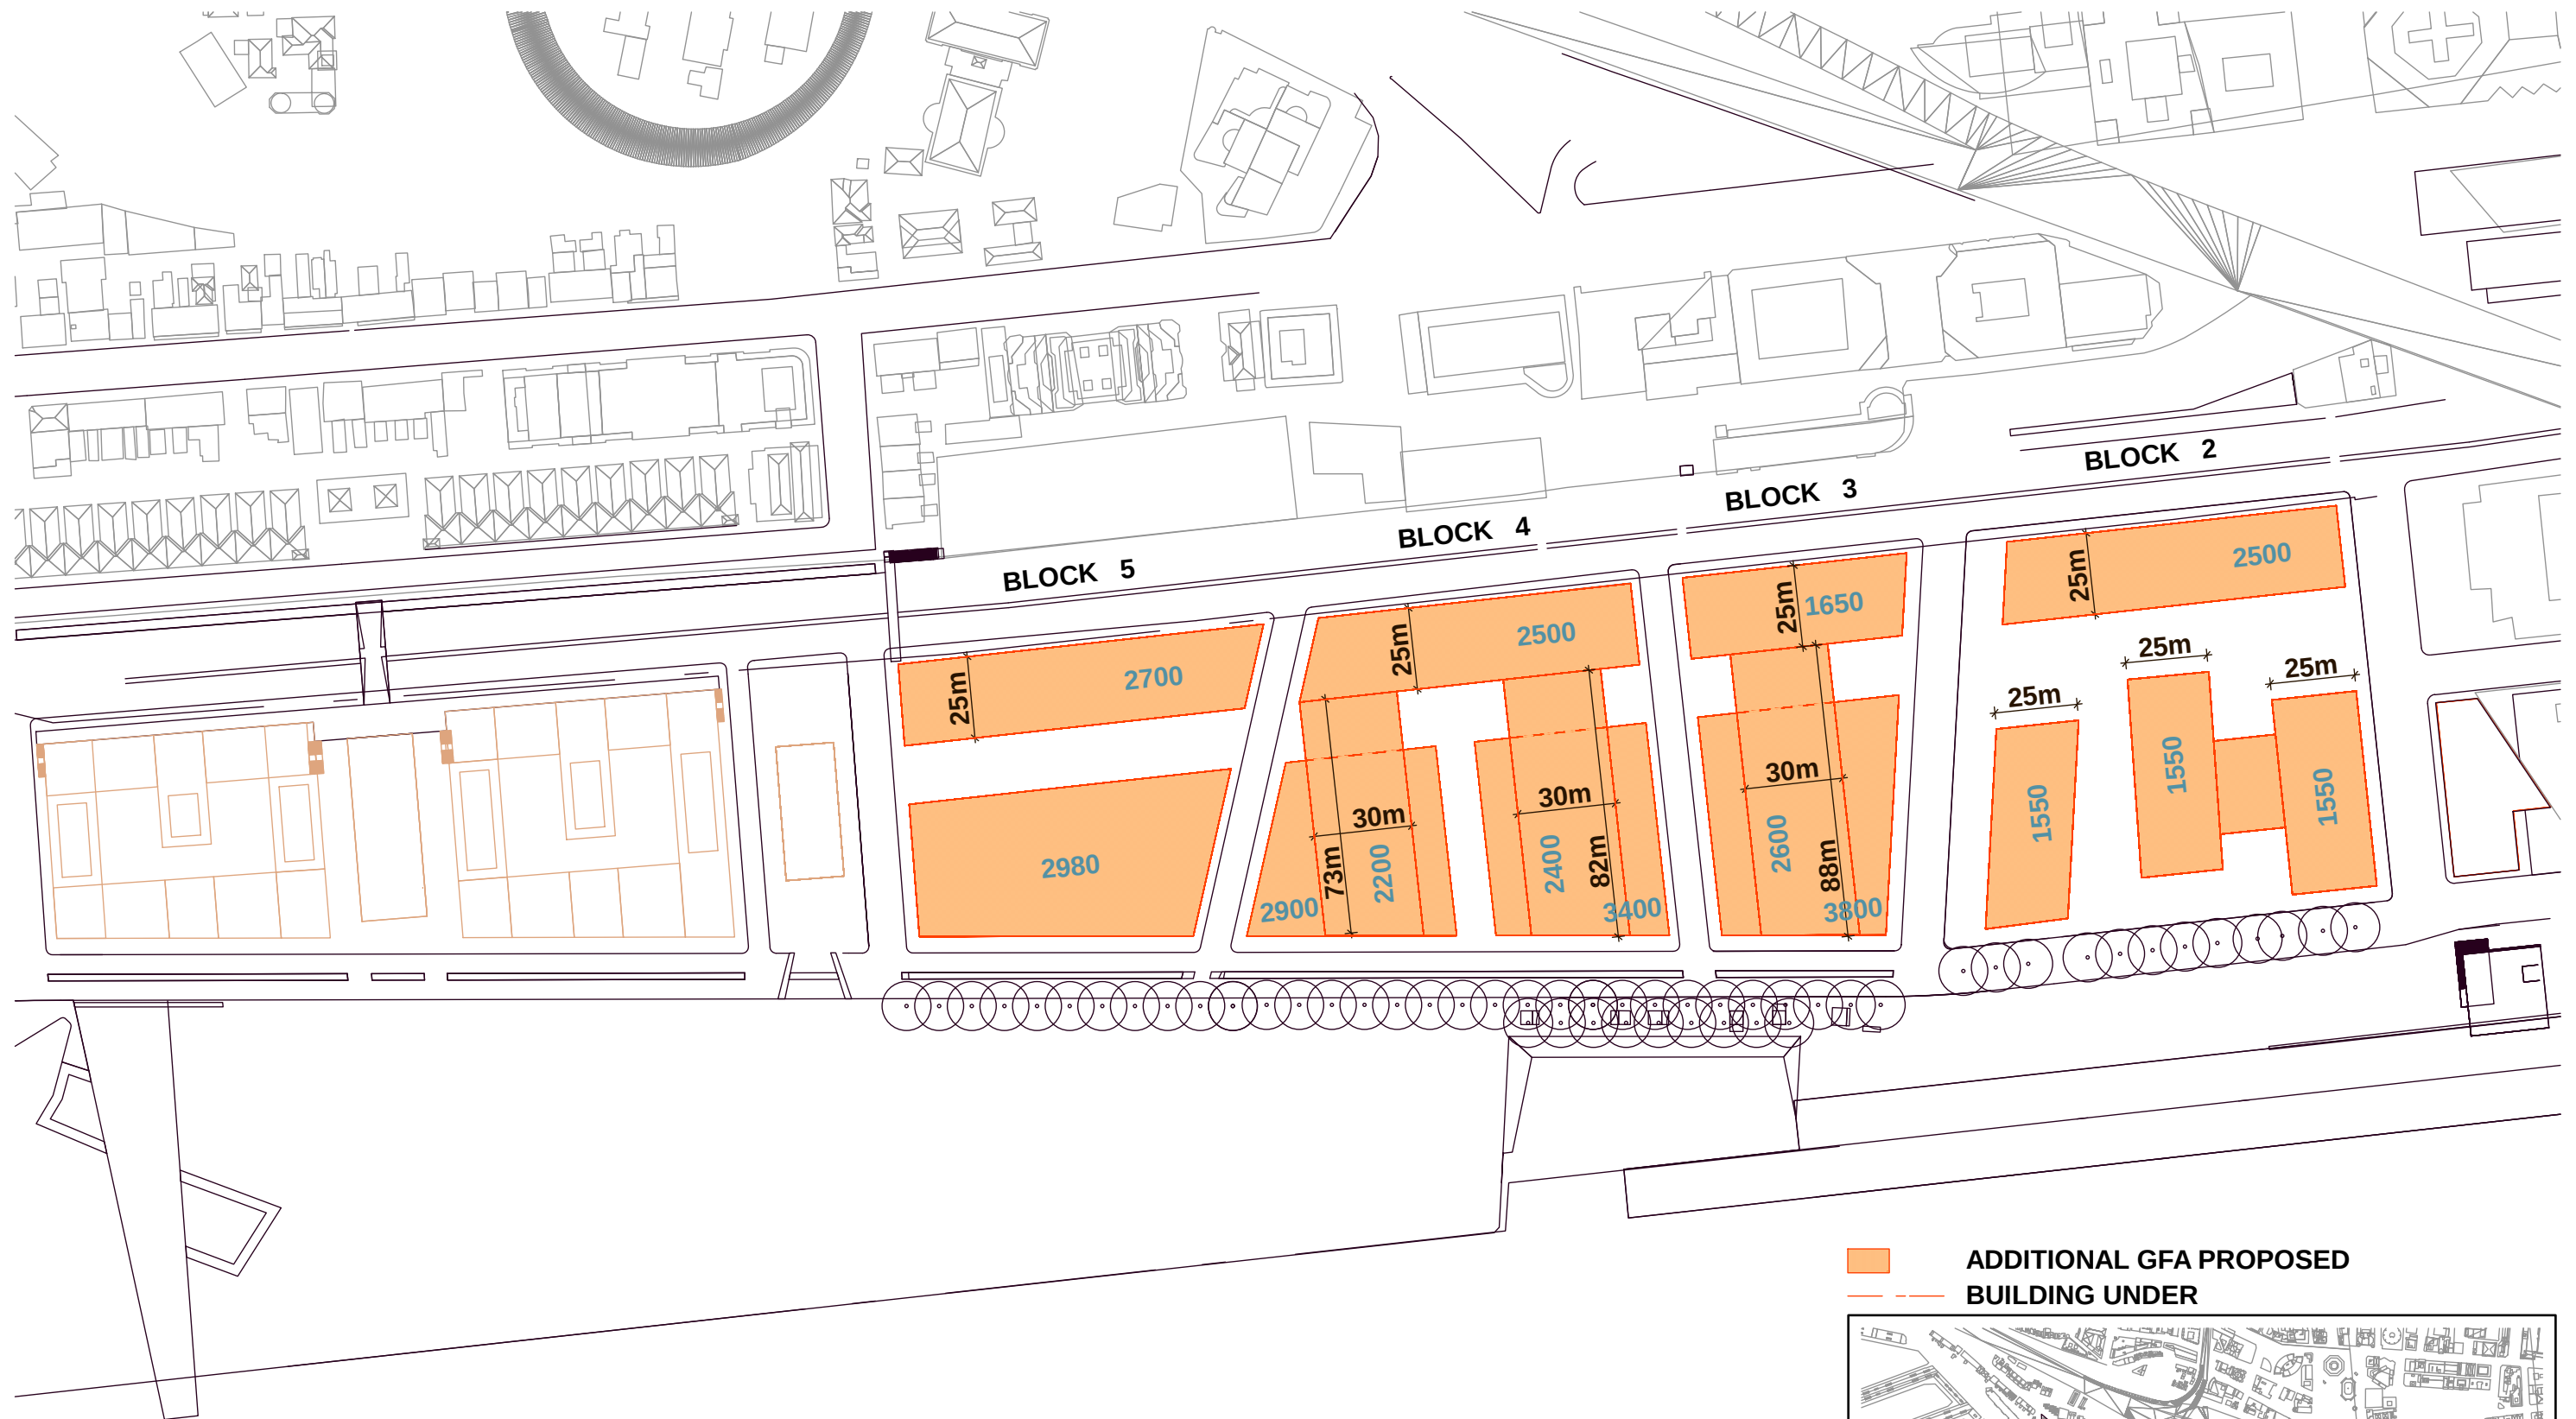

**BARANGAROO
FLOOR PLAN (TYPICAL)
OPTION 3 MODIFICATION REPORT**


SCALE 1:2000 @ A3

ADDITIONAL GFA PROPOSED
BUILDING UNDER

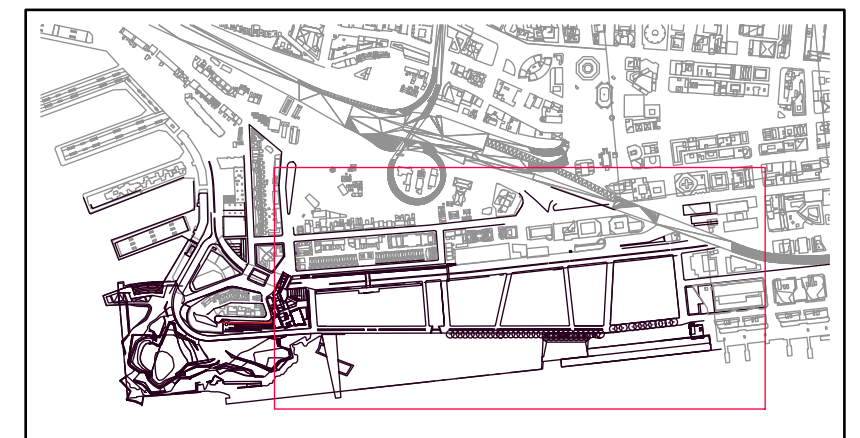


Key:

- ENVELOPE OUTLINE
- CONSOLIDATED CONCEPT PLAN (INDICATIVE) OUTLINE
- NO GFA INCREASE
- ADD GFA PROPOSED

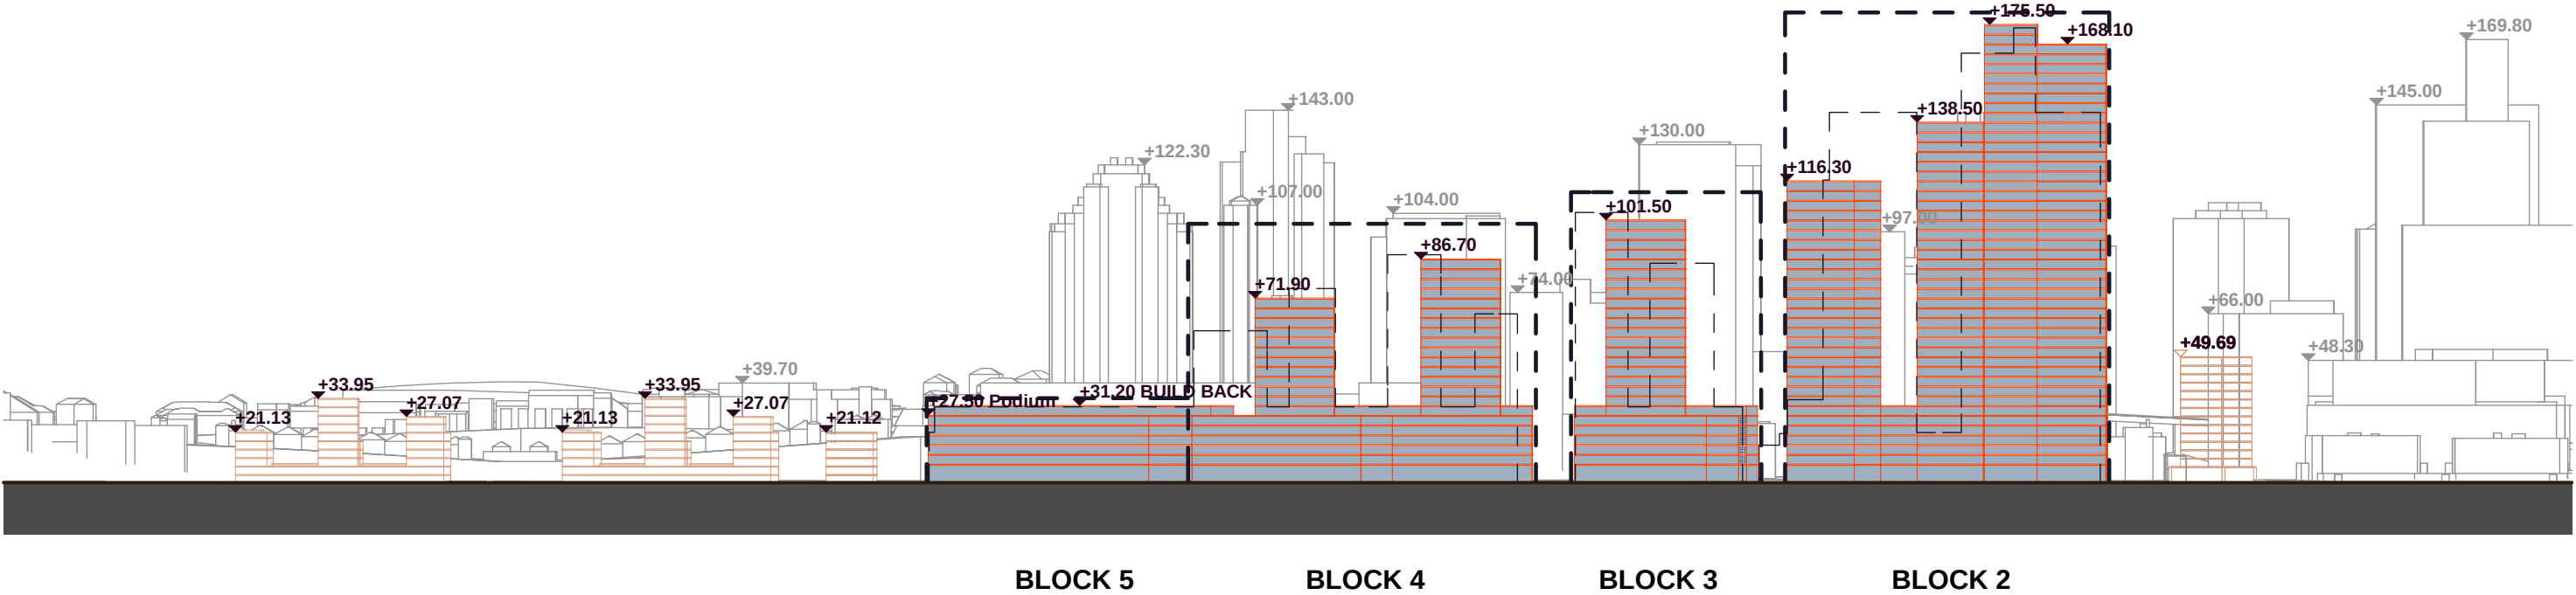

BARANGAROO
SECTION
OPTION 3 MODIFICATION REPORT

SCALE 1:2500 @ A3

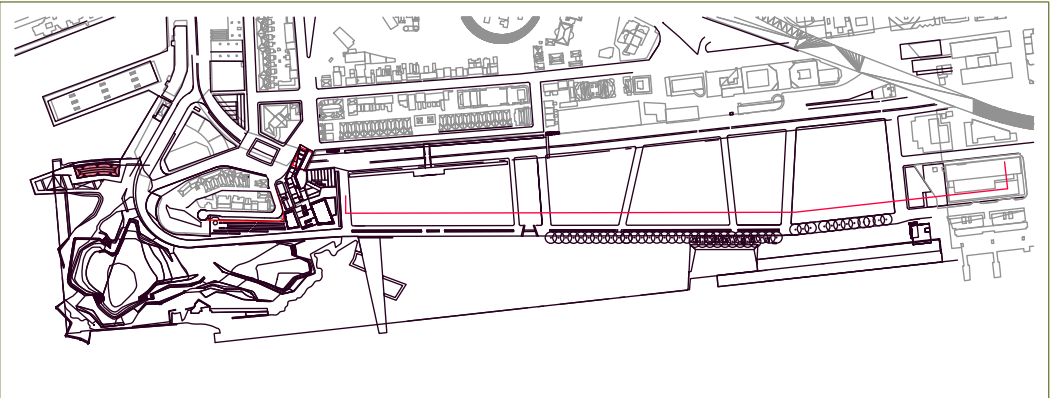

SECTION LINE