



SOUTH ELEVATION  
1 : 200

| LEGEND                   |                                   |
|--------------------------|-----------------------------------|
| CWT50                    | MATERIAL / ITEM - REFER LEGEND    |
| PNT02-01                 | SELECTED FINISH - REFER SCHEDULES |
| MATERIAL / ITEM SCHEDULE |                                   |

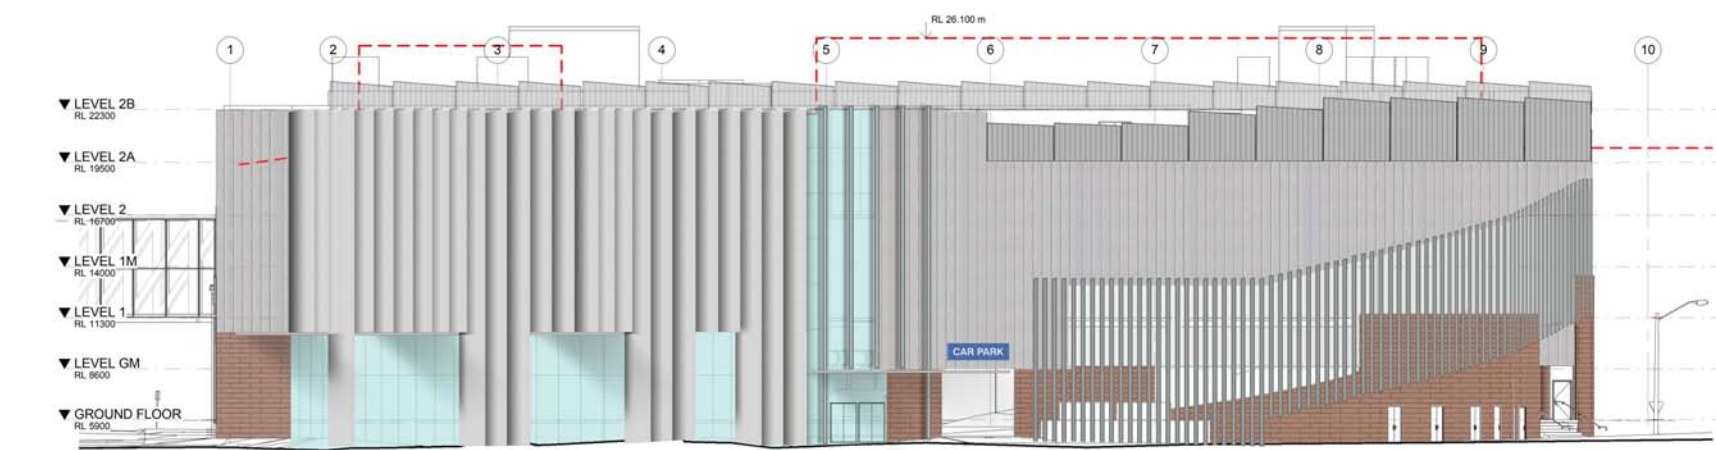


WEST ELEVATION  
1 : 200

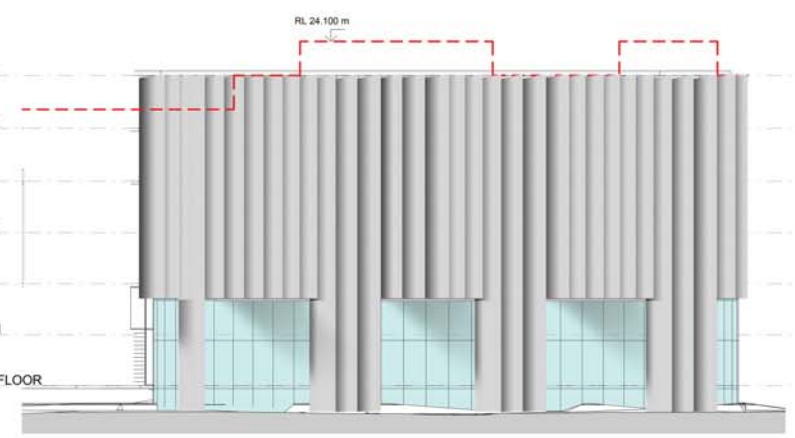

NORTH WEST ELEVATION  
1 : 200

| PART FINISHES |             |
|---------------|-------------|
| TAG           | DESCRIPTION |

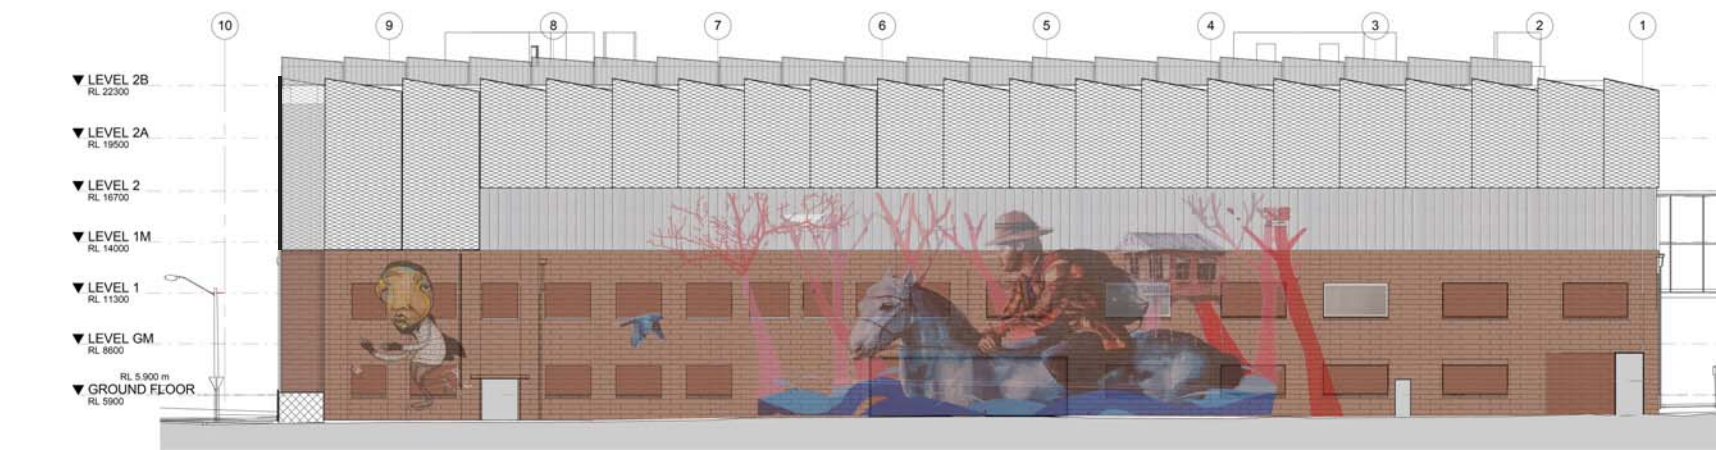

EAST ELEVATION  
1 : 200



NORTH WEST ELEVATION  
1 : 200

|        |      |         |             |
|--------|------|---------|-------------|
| Rev.   | Date | Initial | Description |
| Client |      |         |             |

hameshsharley.com.au +61 2 8240 8900  
nsw registered architect, alio raadk 5987

In Partnership With

Project  
MARRICKVILLE METRO SHOPPING  
CENTRE REDEVELOPMENT  
34 VICTORIA ROAD MARRICKVILLE NSW 2204

Drawing Title  
ELEVATIONS

|                             |             |              |
|-----------------------------|-------------|--------------|
| Drawn By                    | Checked By  | Scale @ A1   |
| Author                      | Checker     | As indicated |
| Project No.                 | Drawing No. | Revision     |
| 50980                       | A40001      |              |
| Status                      |             |              |
| PRELIMINARY FOR INFORMATION |             |              |