



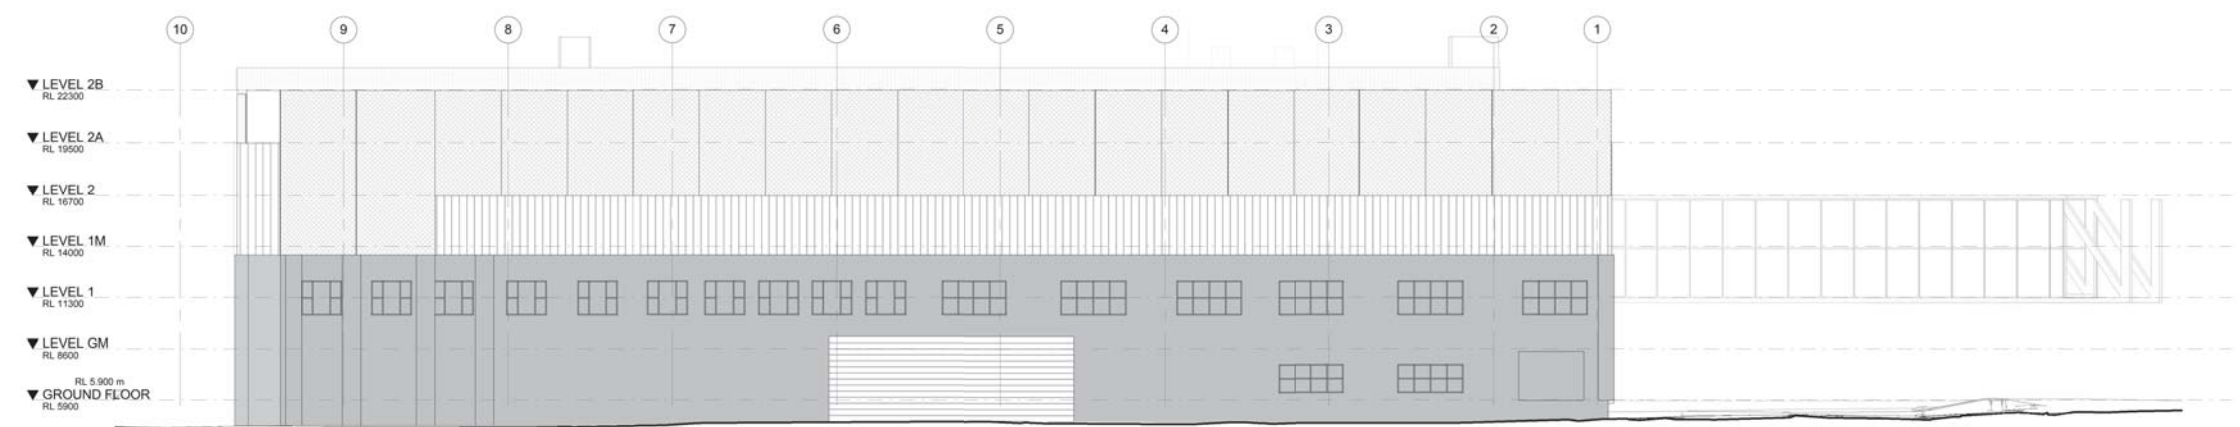

1 A-ELEVATION NORTH
1 : 200

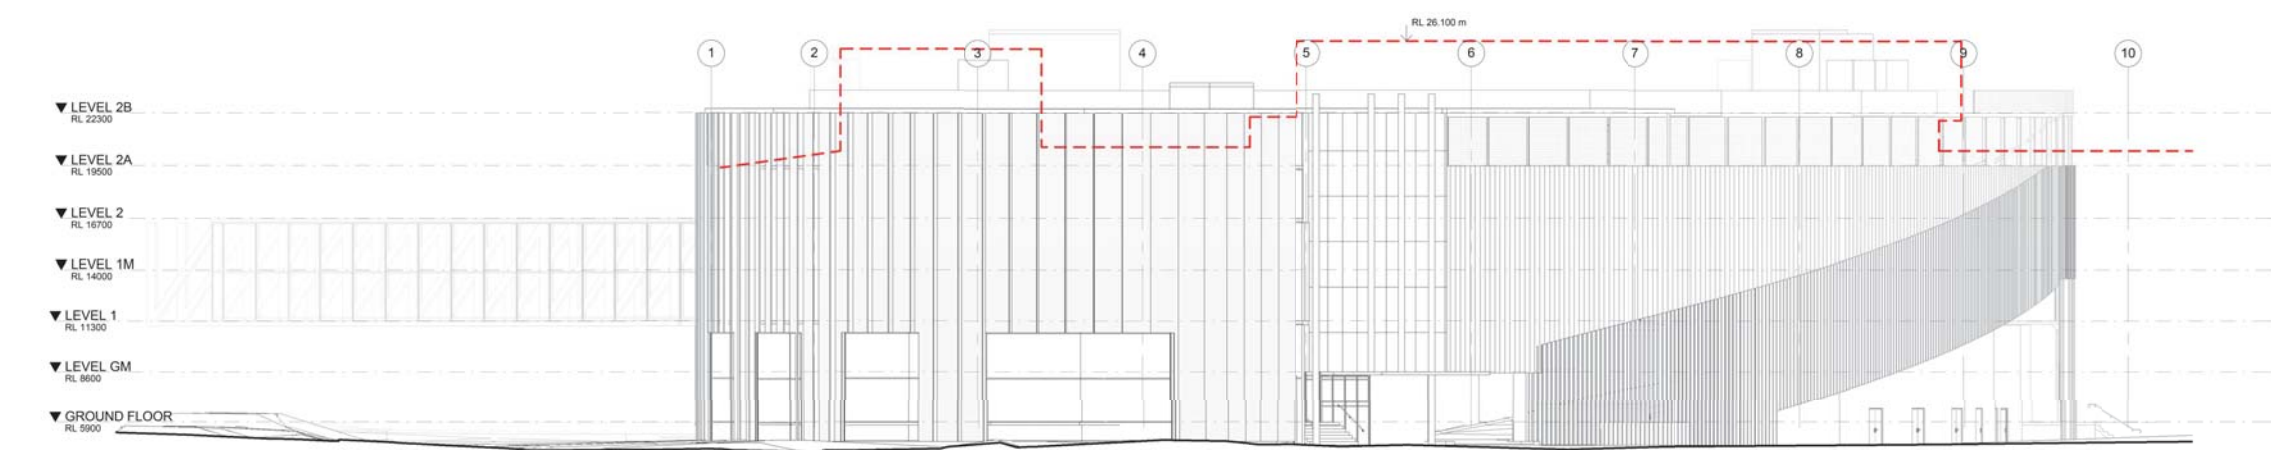

EAST ELEVATION
1 : 200



WEST ELEVATION
1 : 200

Rev.	Date	Initial	Description
Client			

AMPCAPITAL

Hames Sharley
hamesharley.com.au +61 2 8240 8900
nsw registered architect: 6501 raele 5987

In Partnership With

Project
MARRICKVILLE METRO SHOPPING CENTRE REDEVELOPMENT
34 VICTORIA ROAD MARRICKVILLE NSW 2204

Drawing Title
ELEVATIONS

Drawn By	Checked By	Scale @ A1
Author	Checker	1 : 200
Project No.	Drawing No.	Revision
50980	A40004	
Status		