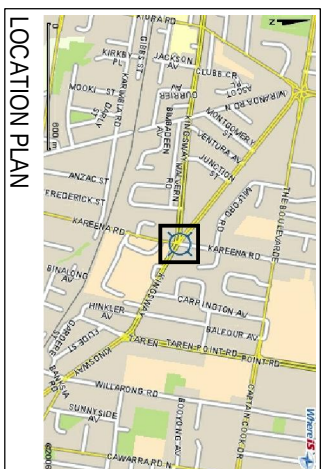


- NOTES
1. FOR SCALE DRAWINGS, UNLESS OTHERWISE NOTED, DIMENSIONS ARE IN MILLIMETERS.
 2. ALL DIMENSIONS SHALL BE VERIFIED ON SITE BEFORE PROCEEDING WITH CONSTRUCTION.
 3. THIS DRAWING MUST BE READ IN CONJUNCTION WITH ALL RELEVANT CONTRACTS, SPECIFICATIONS, MEMOS AND DRAWINGS.

© COPYRIGHT OF THIS DRAWING IS HELD IN HASSELL LTD.

2007 HASSELL LTD.

THIS DRAWING IS AN UNCONTROLLED COPY, UNLESS NOTED OTHERWISE.

REV	DESCRIPTION	DATE
A	1.000	17.05.2008
B	1.000	02.04.2007
C	1.000	23.03.2007
D	1.000	16.03.2007

CONSULTANT
HASSELL LTD ACN 007 711 435
88 CAMBERLAND STREET SYDNEY NSW 2000
SYDNEY
T 02 9273 2200 F 02 9273 2346
WWW.HASSELL.COM.AU


HASSELL

PROJECT
KAREENA PRIVATE
HOSPITAL

88 Kareena Road
Sydney NSW 2000
T 02 9273 2200
F 02 9273 2346

EXISTING GROUND FLOOR PLAN

STATUS	DATE	BY	CHECKED	APPROVED
DEVELOPMENT APPLICATION				
1:200	DC	DA-03		D
PSA 7536				

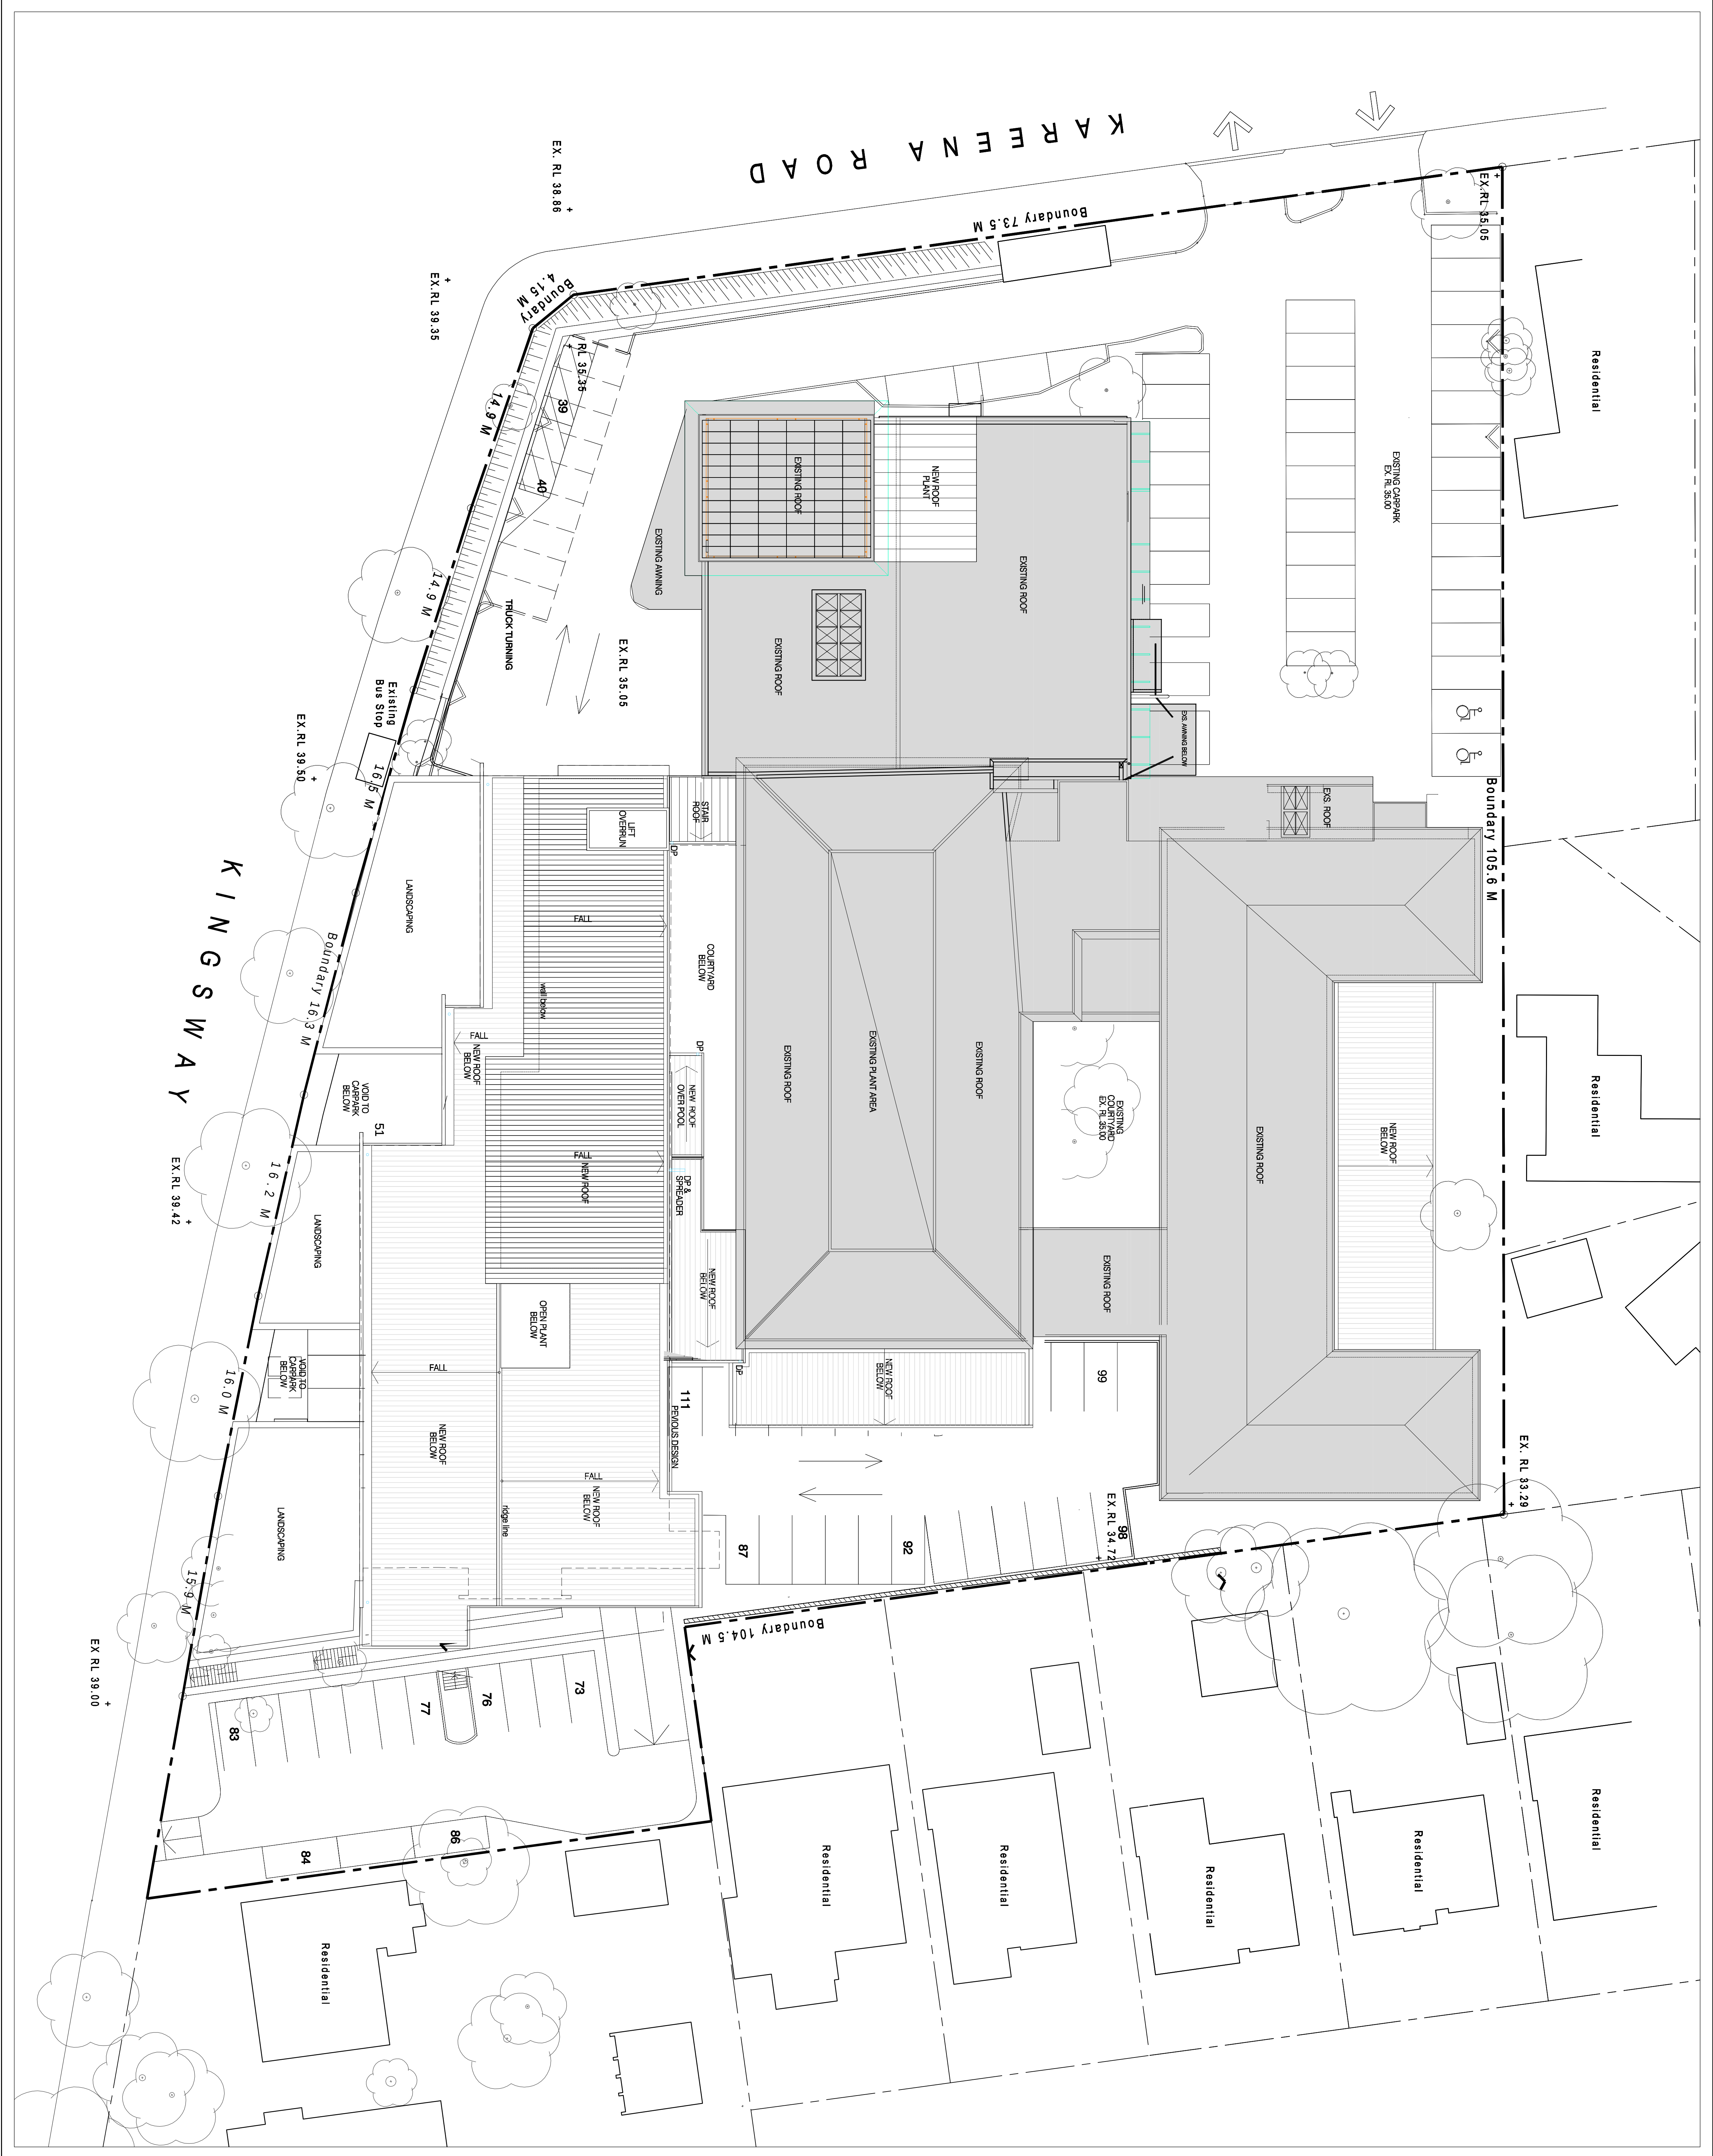

04m8m16m

1:200

LOCATION PLAN

NORTH

NOTES

1. ALL DIMENSIONS ARE IN METERS, UNLESS NOTED OTHERWISE.

2. ALL DIMENSIONS SHALL BE VERIFIED ON SITE BEFORE PROCEEDING WITH CONSTRUCTION.

3. THIS DRAWING MUST BE READ IN CONJUNCTION WITH ALL RELATED CONTRACTS, SPECIFICATIONS, REPORTS AND DRAWINGS.

© COPYRIGHT OF THIS DRAWING IS VESTED IN HASSELL, LTD.

2008 HASSELL, LTD.

THIS DRAWING IS AN UNCONTROLLED COPY - UNLESS NOTED OTHERWISE

LEGEND

EXISTING BUILDING

PROPOSED

SITE PLAN / ROOF PLAN

PROJECT

KAREENA PRIVATE HOSPITAL

816 Kareena Road

St Albans, VIC 3021

Ph: (02) 9717-0200

Fax: (02) 9523-1008

CONSULTANT

HASSELL LTD ACN 007 711 485

89 CAMBERLAND STREET STONEYBROOK NSW 2000

STONEYBROOK@HASSELL.COM.AU

T 61 2 9273 2900 F 61 2 9273 2945

PROPOSED

SITE PLAN / ROOF PLAN

SCALE 1:200

DATE

DESIGNER

CHECKED

APPROVED

JOB NO.

PSA 7536

DRAWING NUMBER

DA05

REV

G