


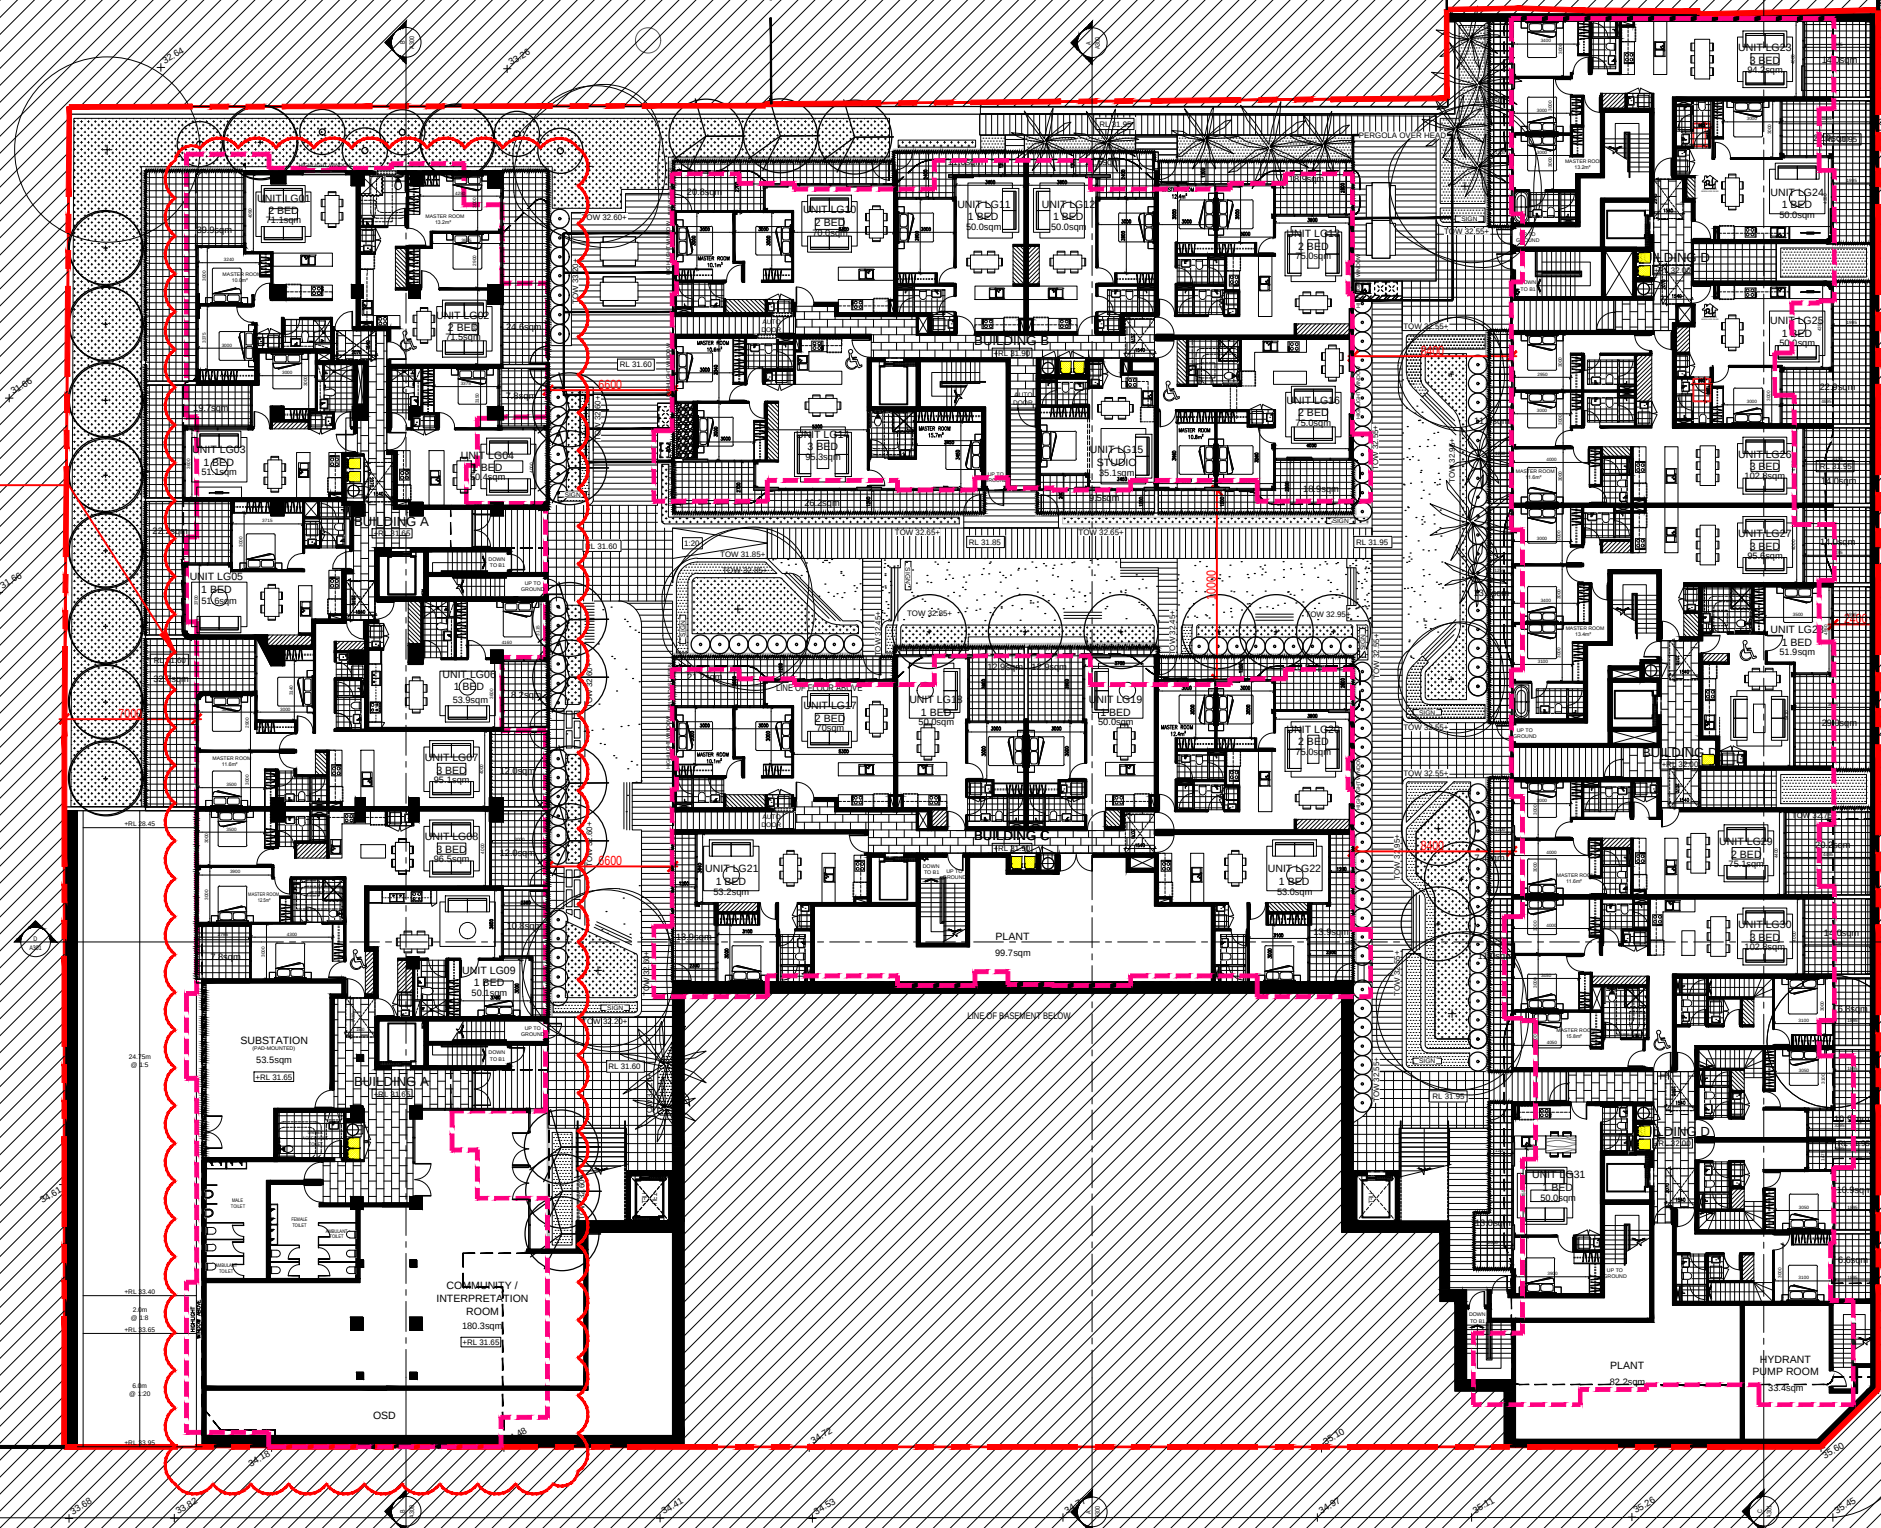

LOWER GROUND FLOOR PLAN

Rev.	Description	By	Date	Discipline	Notes	Legend	Consultants	Client	Architects	Project	Key plan
A	MODIFIED PROJECT SUBMISSION	DC	SEPT 2016		"THESE DRAWINGS ARE PRELIMINARY DRAWINGS AND ARE PART OF THE DESIGN PROCESS. ALL DIMENSIONS SHALL BE BASED ON THE INFORMATION PROVIDED BY THE CLIENT AND THE DESIGNER'S BEST JUDGEMENT. THE DESIGNER DOES NOT WARRANT OR GUARANTEE THE ACCURACY OF THE INFORMATION PROVIDED BY THE CLIENT OR THE DESIGNER'S BEST JUDGEMENT."		dmps	KAYMET CORPORATION PTY LTD	Key plan	RACHEL FORSTER	Scale 1:2000 NAD 84 0 4m JULY 2017
B	FOR COORDINATION	TL	MAY 2017		WHERE ANY DISCREPANCY EXISTS BETWEEN FIGURED AND SCALED DIMENSIONS, THE FIGURED DIMENSIONS SHALL PREVAIL.						
C	ADDITIONAL INFORMATION	TL	JUL 2017		BUILDER TO CHECK ALL SITE DIMENSIONS PRIOR TO FABRICATION OF FINISHES.						
					"THIS DOCUMENT AND ANY WORK DERIVED AS A RESULT OF THESE DOCUMENTS SHALL BE SUBJECT TO THE COPYRIGHT OWNERSHIP OF PLTA AND MAY BE REPRODUCED OR TRANSMITTED IN ANY FORM OR BY ANY MEANS WITHOUT PERMISSION FROM PLTA."	(C)					