



MATERIALS KEY LEGEND	
EMT	EXPANDED METAL
WBF	WEB FORGE
CLM	METAL CLADDING
PAL	METAL PALISADE
SS1	STANDING SEAM
REFER TO DRAWING EA122 FOR EXTERNAL FINISHES DESCRIPTION	

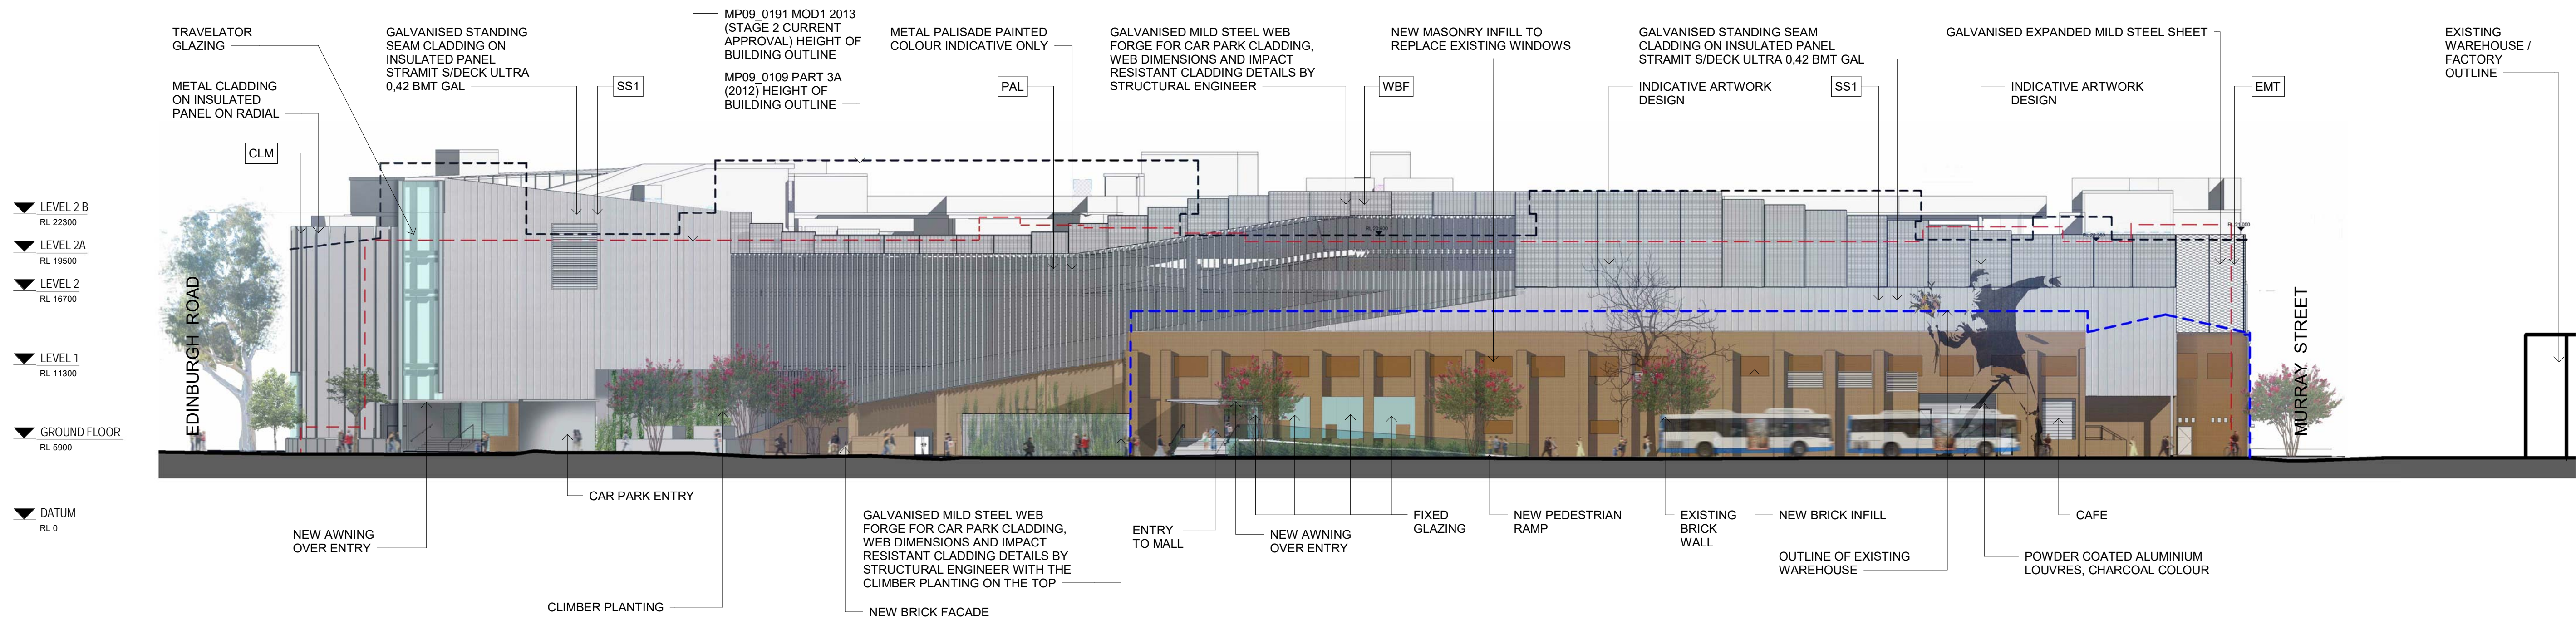

PROPOSED SOUTH ELEVATION - EDINBURGH ROAD 1:250

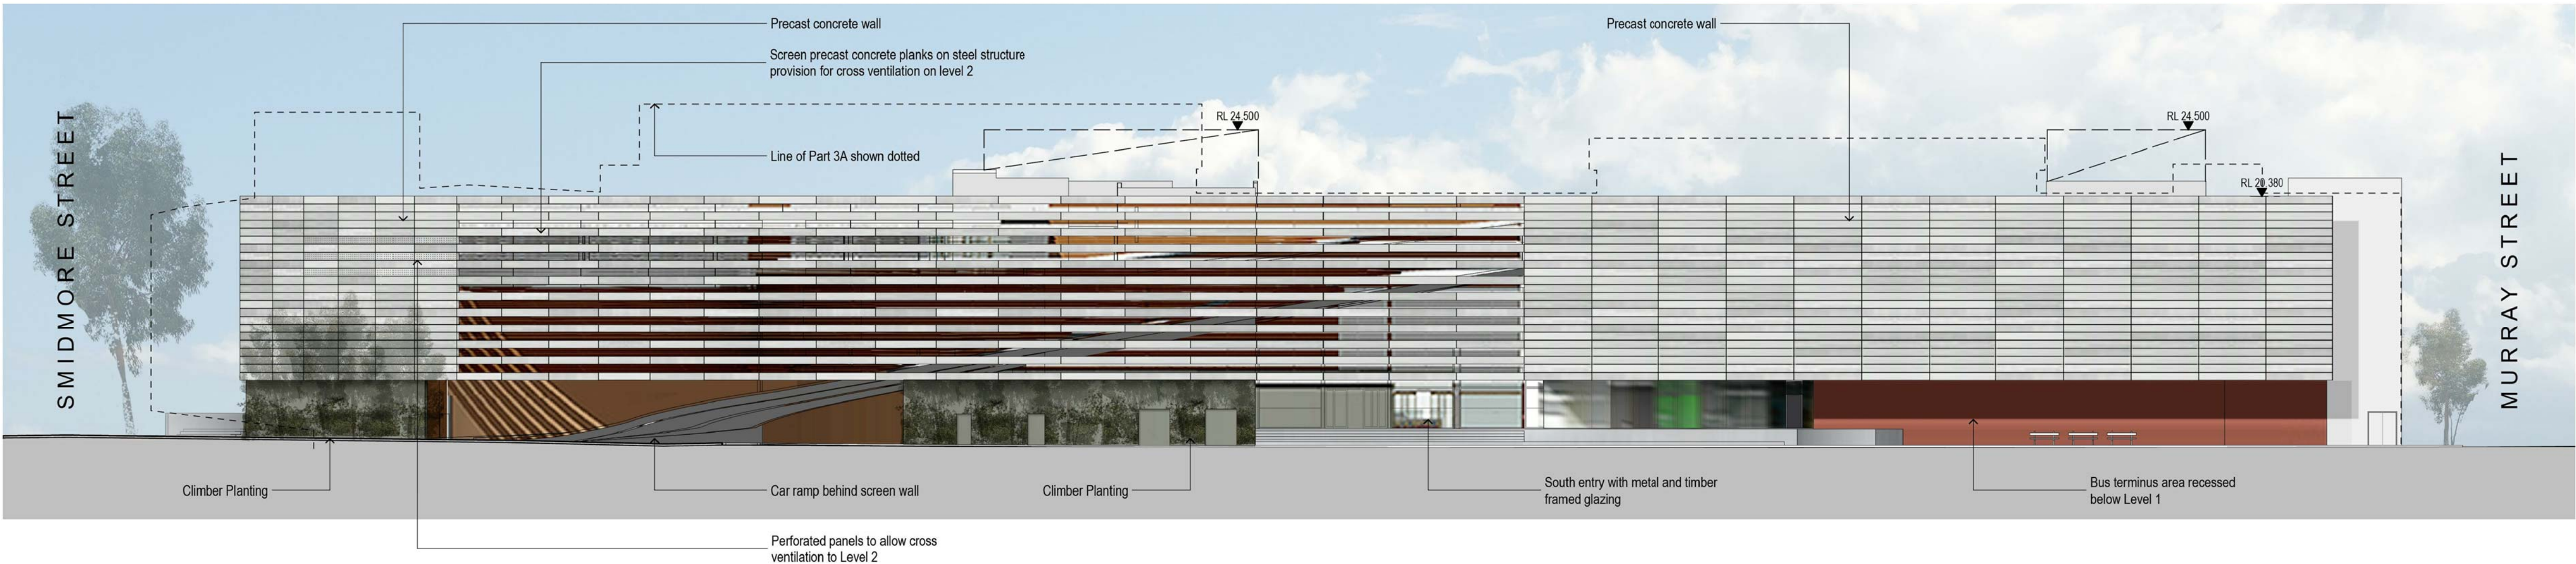

SOUTH ELEVATION - EDINBURGH ROAD 1:250

MOD1 2013 (STAGE 2 CURRENT APPROVAL)



Rev.	Date	Initial	Description
A	11/10/17	HS	SECTION 75W SUBMISSION

Client

AMP CAPITAL

**Hames Sharley**

hamessharley.com.au +61 2 6440 8900  
nsw registered architect, also nswdk 6987

In Partnership With

Project  
MARRICKVILLE METRO  
REDEVELOPMENT  
34 VICTORIA ROAD MARRICKVILLE NSW 2204

Drawing Title  
OVERALL ELEVATIONS - SHEET 6

Drawn By	Checked By	Scale @ B1
HS	HS	As indicated
Project No.	Drawing No.	Revision
50980	EA011 F	A

Status  
SECTION 75W SUBMISSION  
75W