



Key Plan

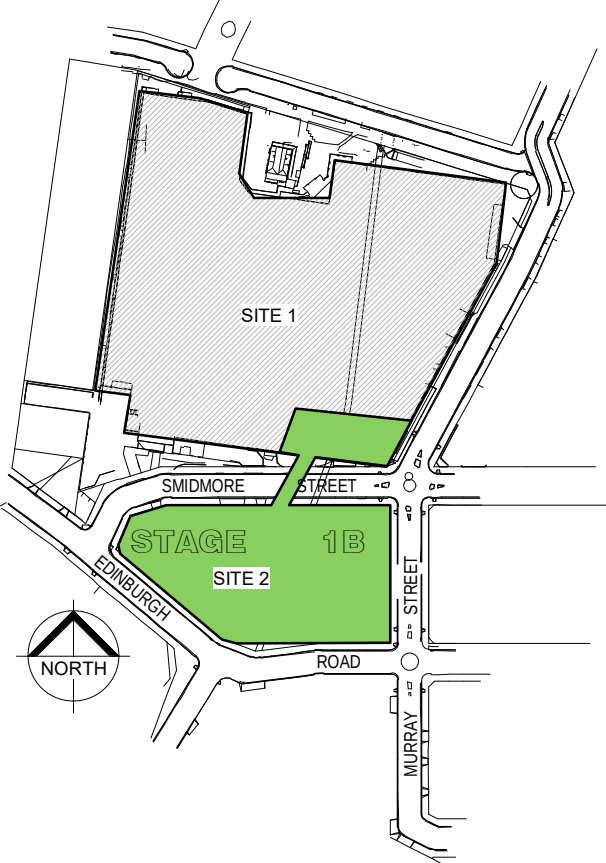

CARPARKING PROVISIONS			
	STANDARD	ACCESSIBLE	MB
LEVEL 2	164	4	3
LEVEL 2A	182	8	3
LEVEL 2B	137	-	3

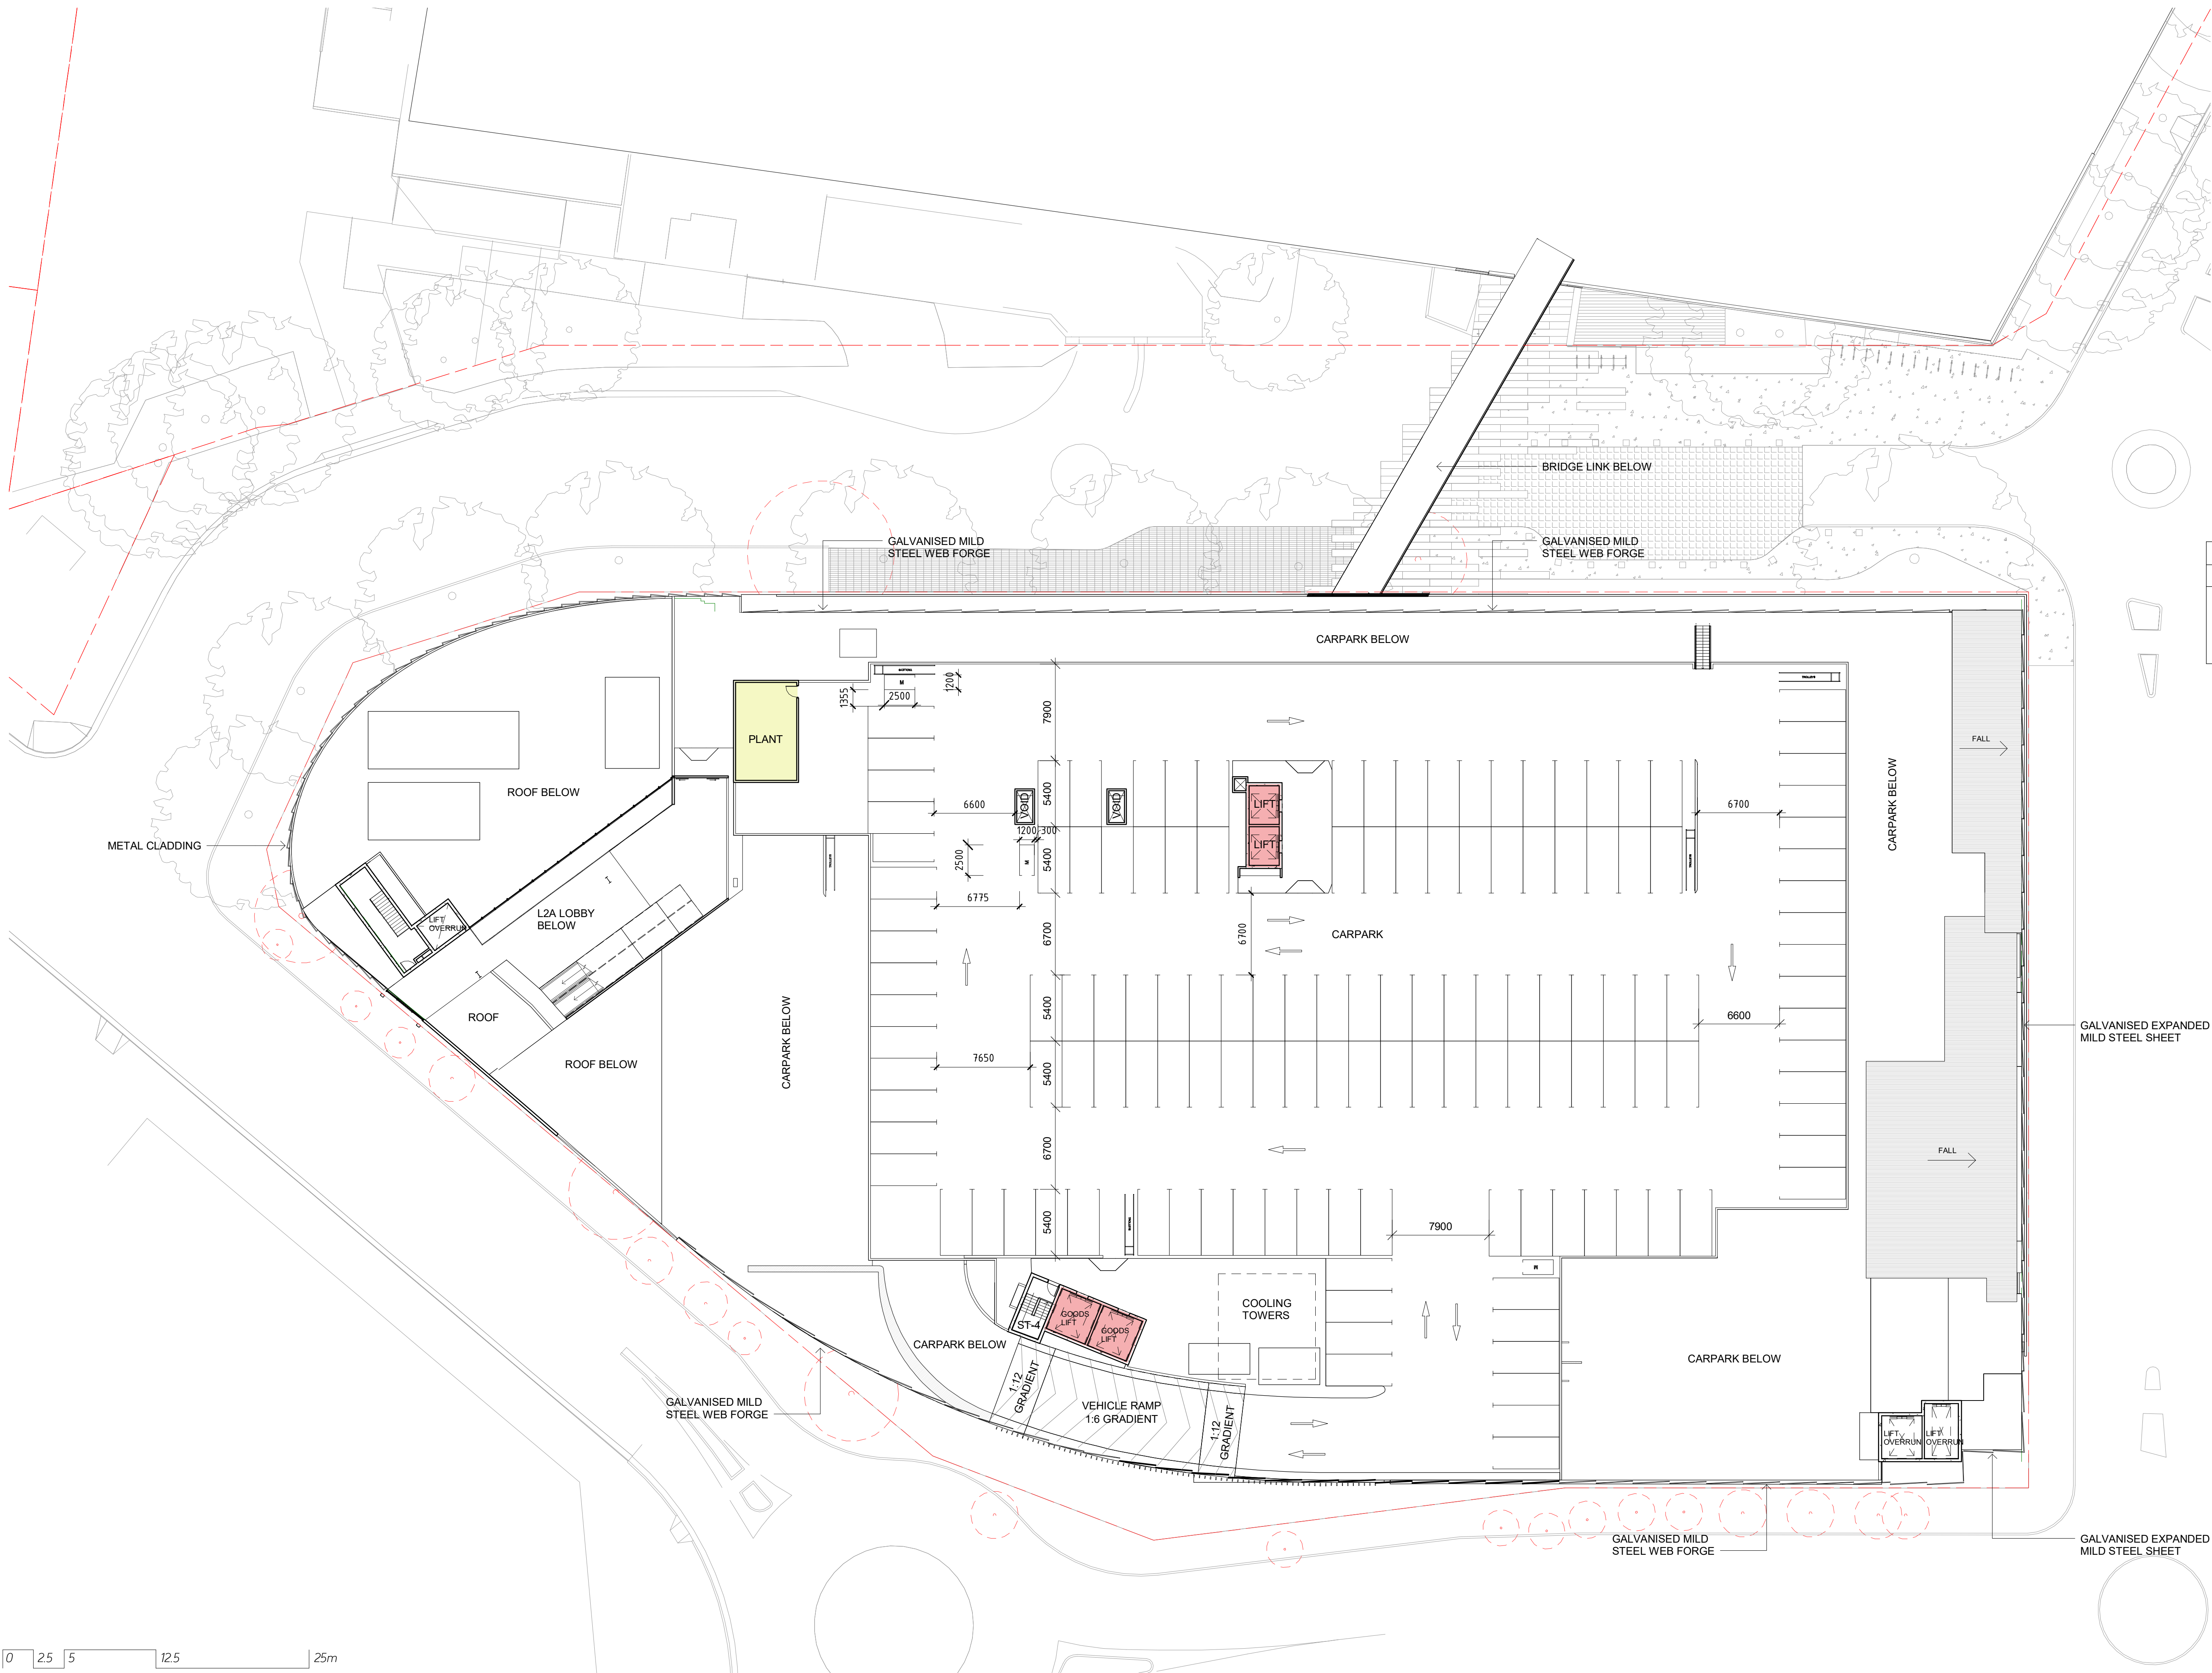

A 11/10/17 HS SECTION 75W SUBMISSION
Rev. Date Initial Description
Client



hamesharley.com.au +61 2 8240 8900
now registered architect: aldo radick 5267
In Partnership With

Project
MARRICKVILLE METRO
REDEVELOPMENT
34 VICTORIA ROAD MARRICKVILLE NSW 2204

Drawing Title
GENERAL ARRANGEMENTS
ROOF PLAN

Drawn By HS Checked By HS Scale @ A3 1 : 500 Scale @ A1 1 : 250

Project No. 50980 Drawing No. EA110 Revision A

Status
SECTION 75W SUBMISSION
75W

A3 SCALED DRAWING