



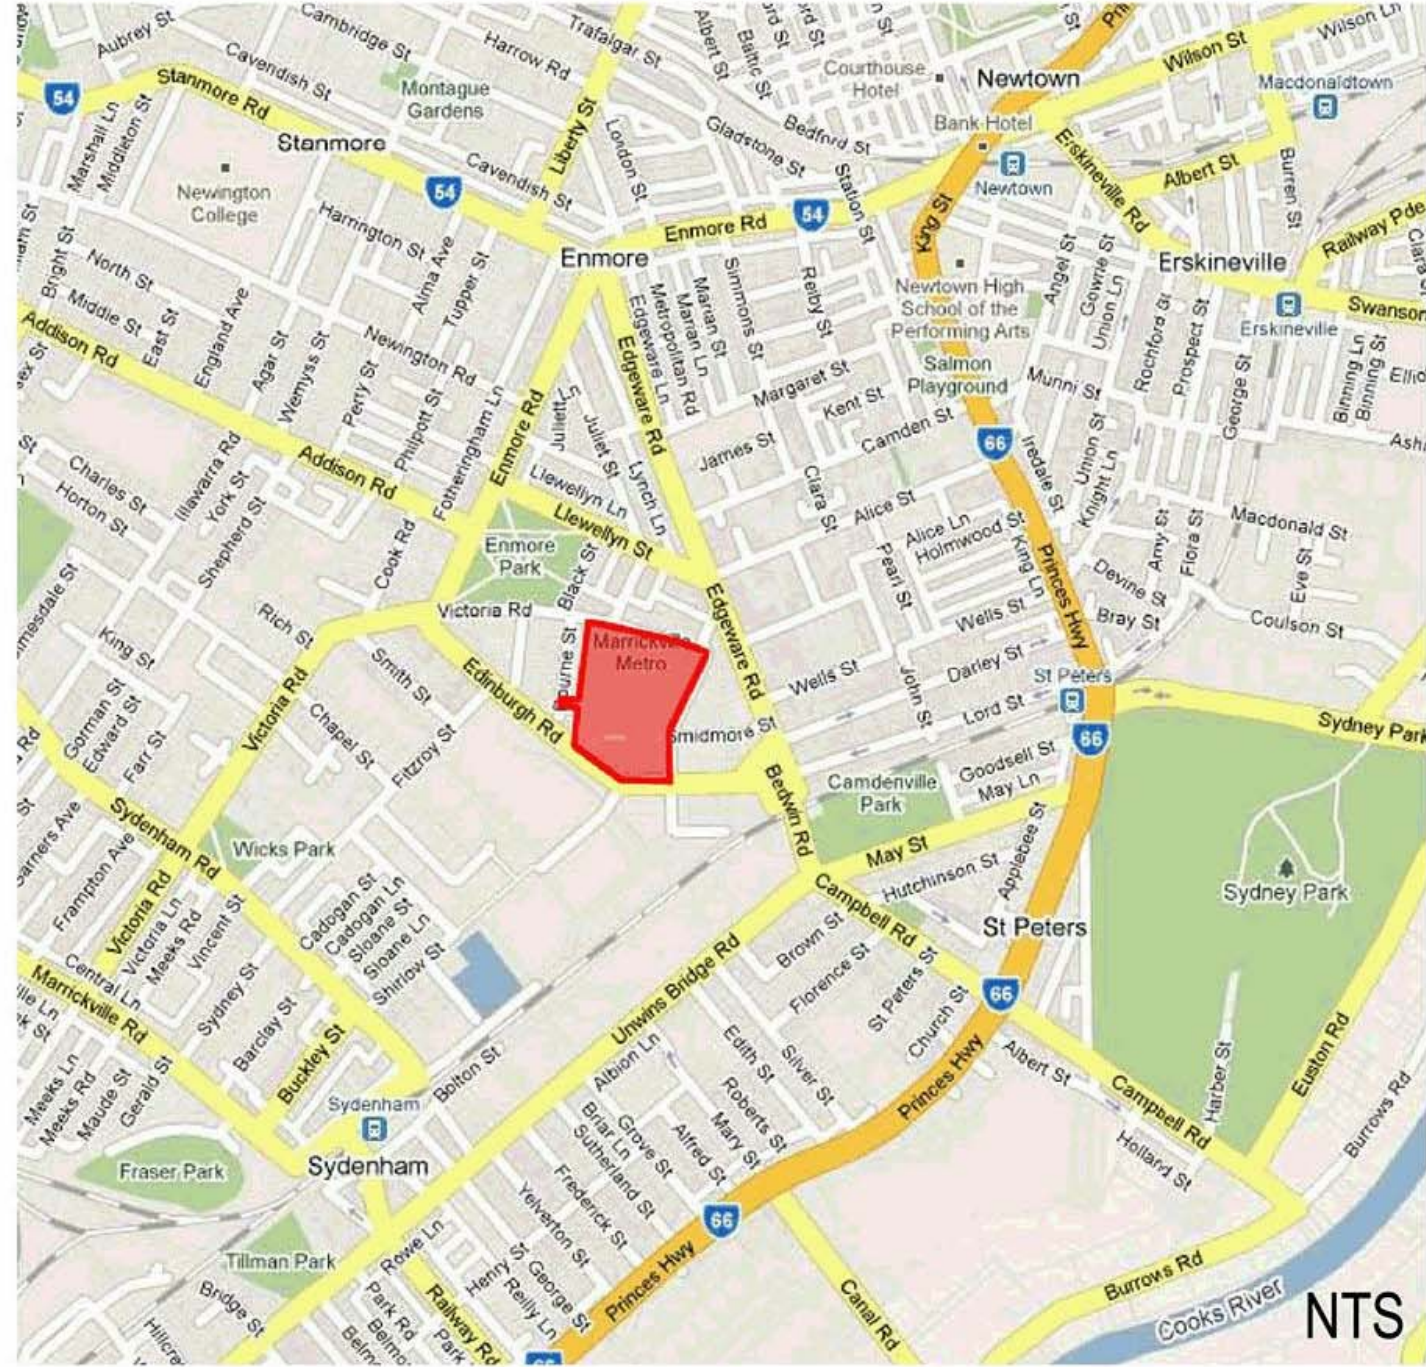

© COPYRIGHT
USE FIGURED DIMENSIONS IN PREFERENCE TO SCALED.
ALL DIMENSIONS TO BE VERIFIED AND CHECKED ON SITE.
Key Plan

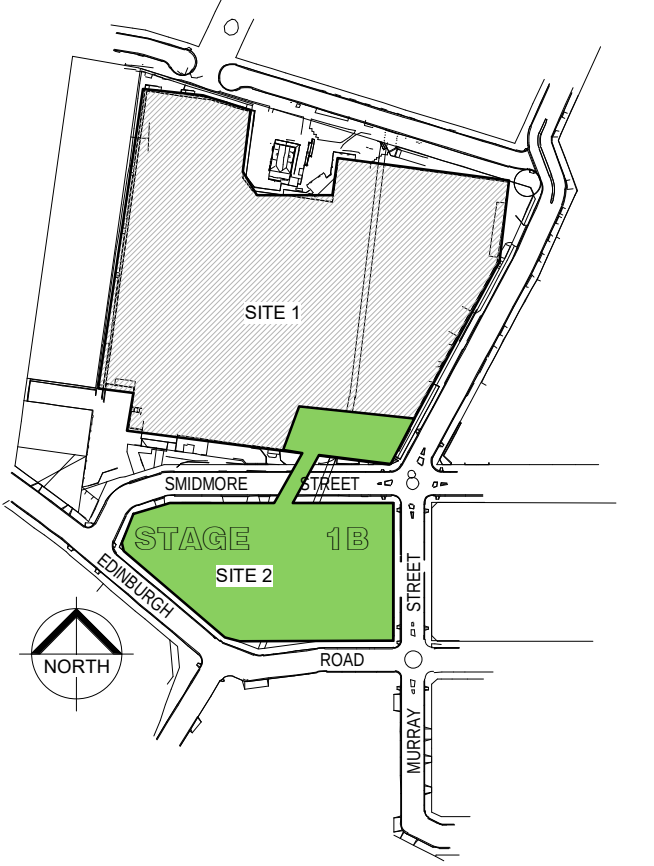

A 11/10/17 HS SECTION 75W SUBMISSION
Rev. Date Initial Description
Client

AMP CAPITAL

Hames Sharley
hamessharley.com.au +61 2 8480 8900
nsw registered architect: also nadk 5987

In Partnership With

Project
MARRICKVILLE METRO
REDEVELOPMENT
34 VICTORIA ROAD MARRICKVILLE NSW 2204

Drawing Title
SITE PLAN

Drawn By HS	Checked By HS	Scale @ B1 1 : 1000
Project No. 50980	Drawing No. EA001	Revision A

Station
SECTION 75W SUBMISSION
75W

A3 SCALED DRAWING