



| MATERIALS KEY LEGEND | |
|--|----------------|
| EMT | EXPANDED METAL |
| WBF | WEB FORGE |
| CLM | METAL CLADDING |
| PAL | METAL PALISADE |
| SS1 | STANDING SEAM |
| REFER TO DRAWING EA122 FOR EXTERNAL FINISHES DESCRIPTION | |

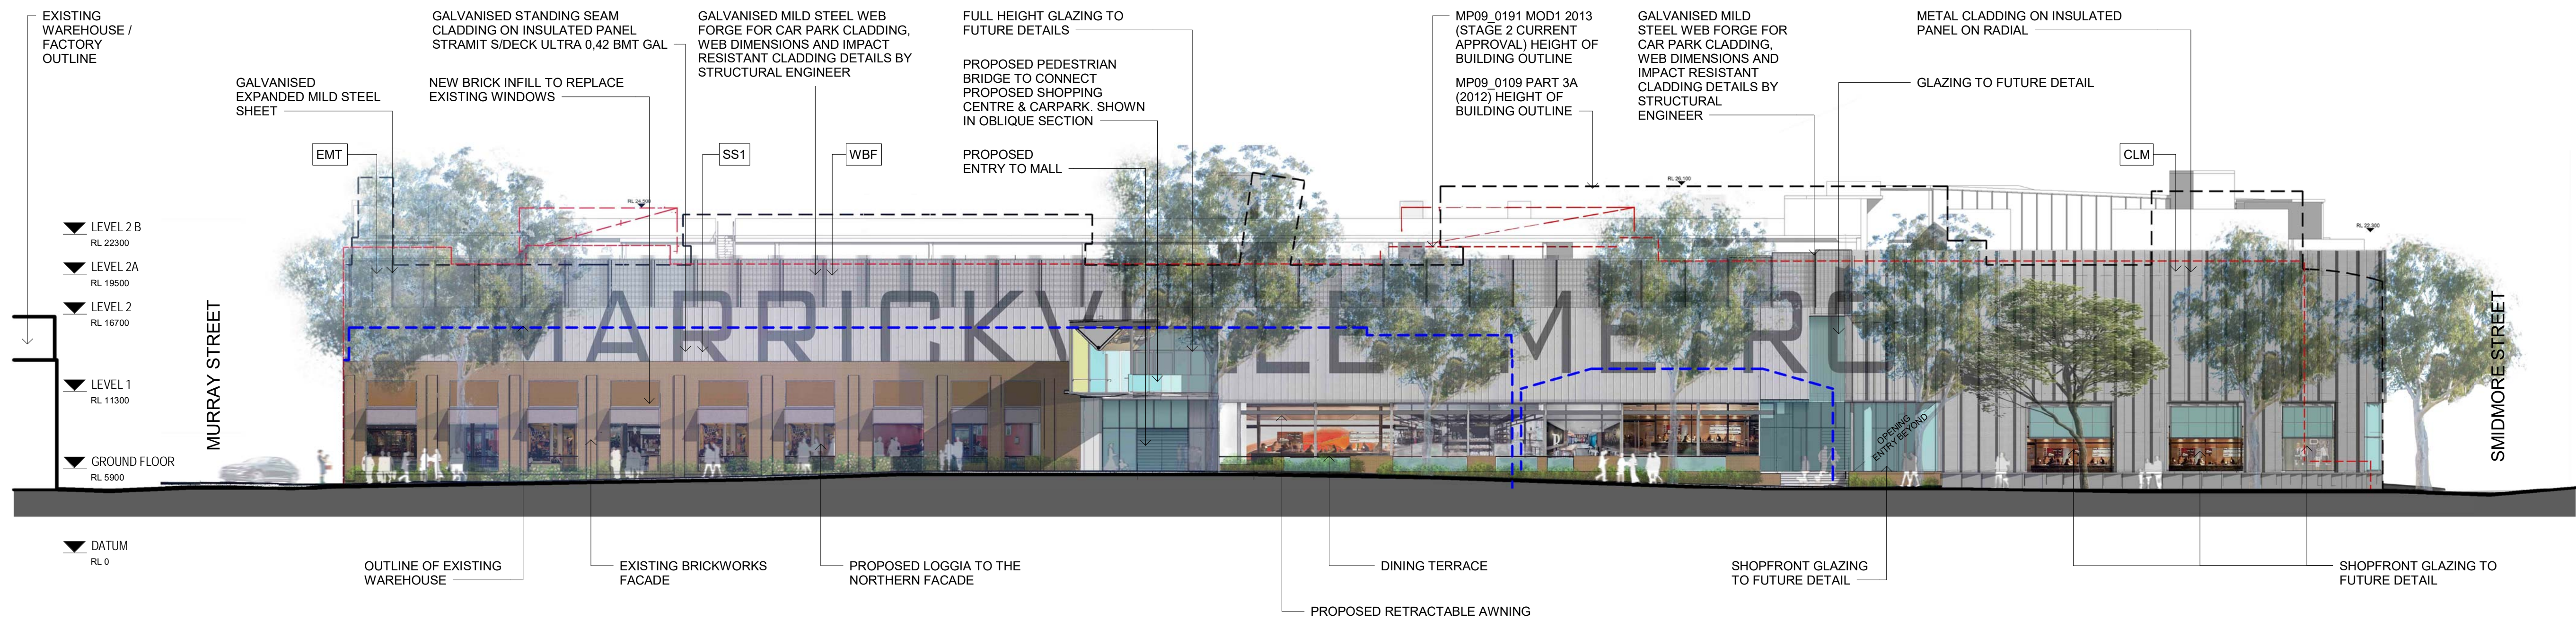

PROPOSED NORTH ELEVATION SMIDMORE STREET 1:250

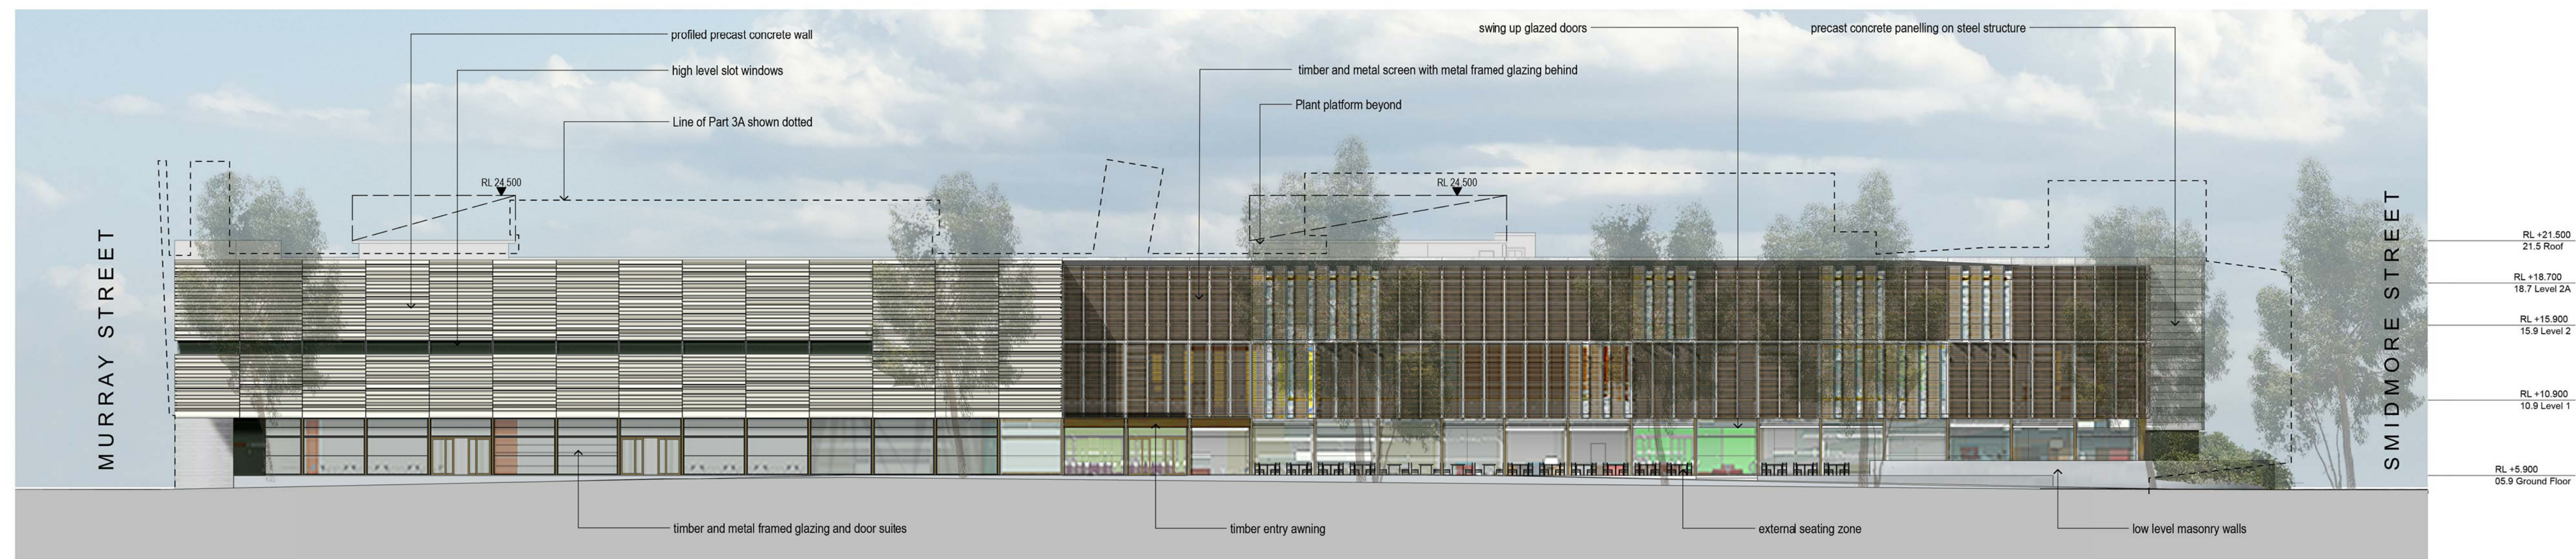

NORTH ELEVATION SMIDMORE STREET 1:250

MOD1 2013 (STAGE 2 CURRENT APPROVAL)

| Rev. | Date | Initial | Description |
|------|----------|---------|------------------------|
| A | 11/10/17 | HS | SECTION 75W SUBMISSION |



Project
MARRICKVILLE METRO
REDEVELOPMENT
34 VICTORIA ROAD MARRICKVILLE NSW 2204

Drawing Title
OVERALL ELEVATIONS - SHEET 2

| | | |
|----------------------|------------------------|----------------------------|
| Drawn By HS | Checked By HS | Scale @ B1 As indicated |
| Project No. 50980 | Drawing No. EA011 B | Revision A |

SECTION 75W SUBMISSION
75W

A3 SCALED DRAWING

0 2.5 5 12.5 18.75 25