




PROPOSED EAST ELEVATION - MURRAY STREET (SITE 2) 1:250

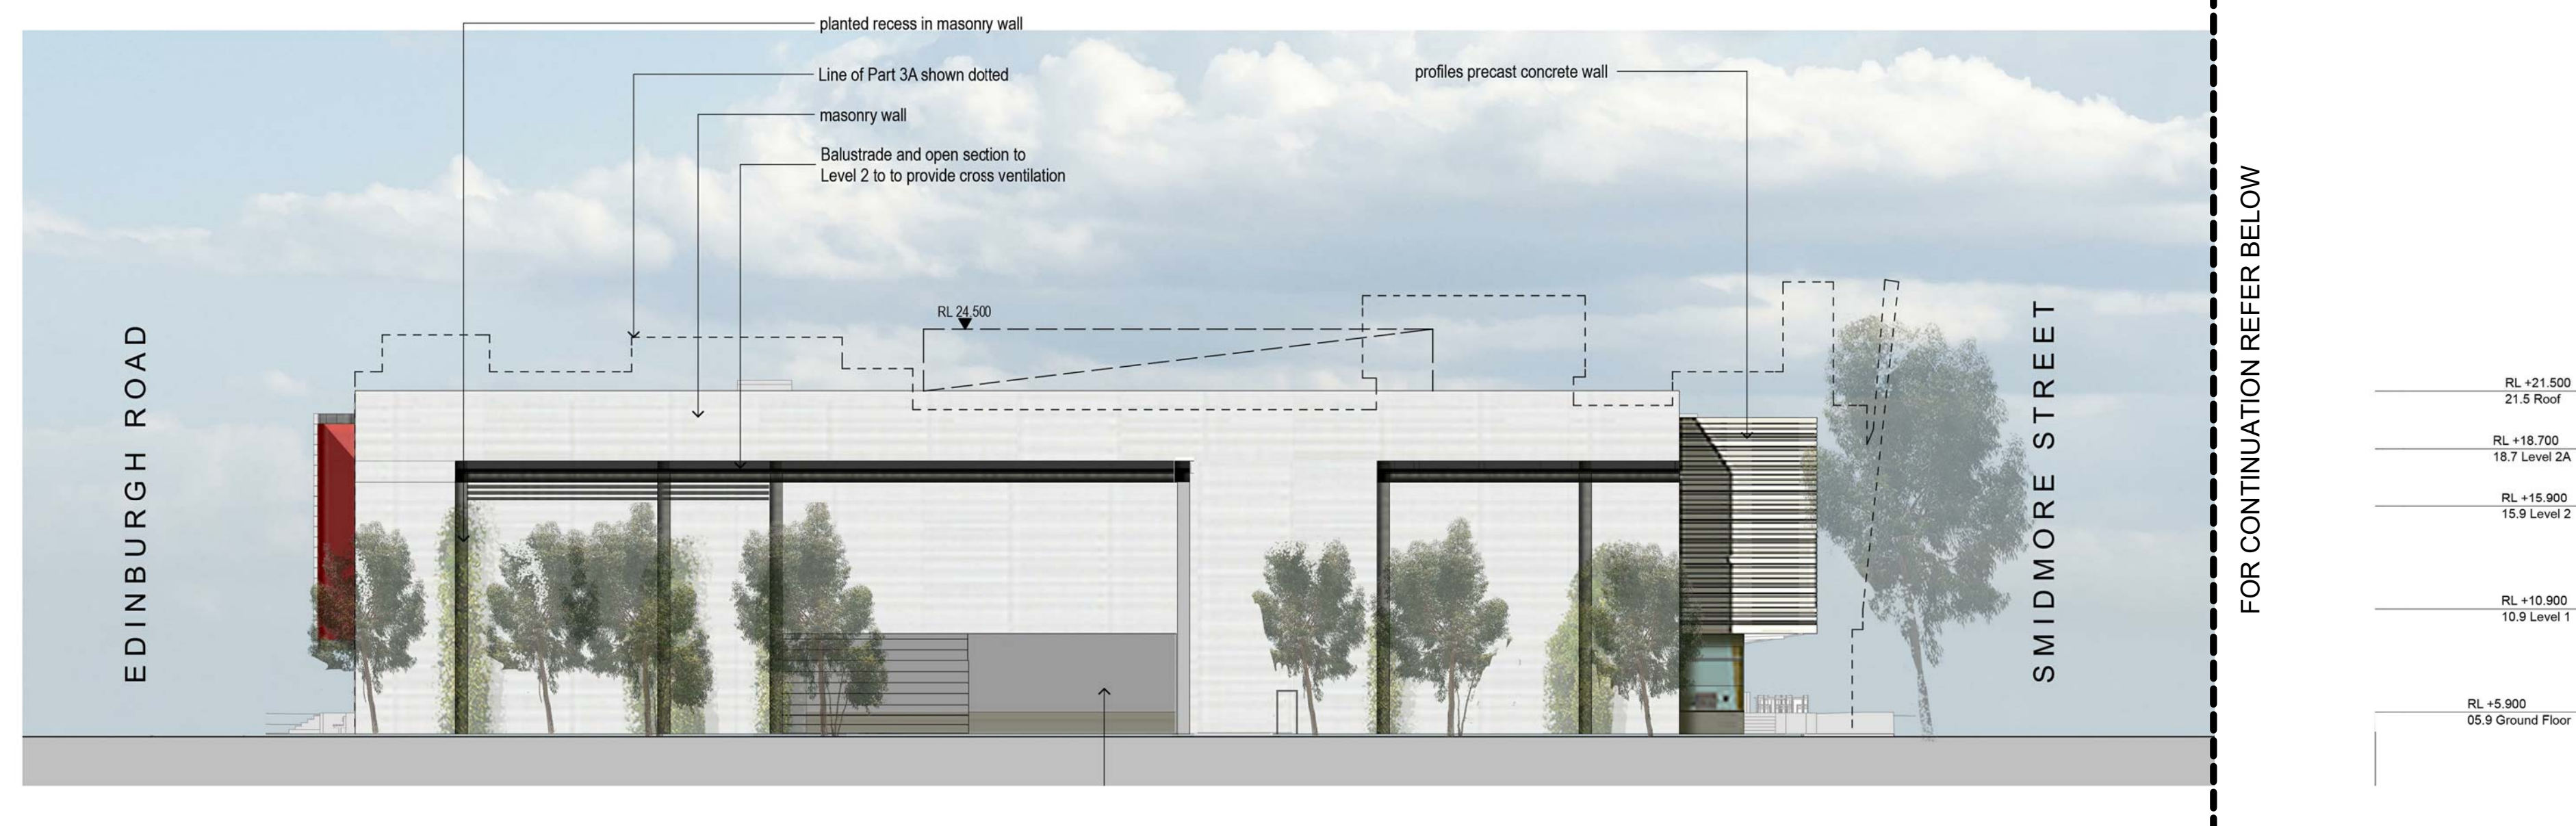


EAST ELEVATION - MURRAY STREET (SITE 2) 1:250 MOD1 2013 (STAGE 2 CURRENT APPROVAL)
(REFER ABOVE FOR PROPOSED STAGE 1B SUBMISSION)

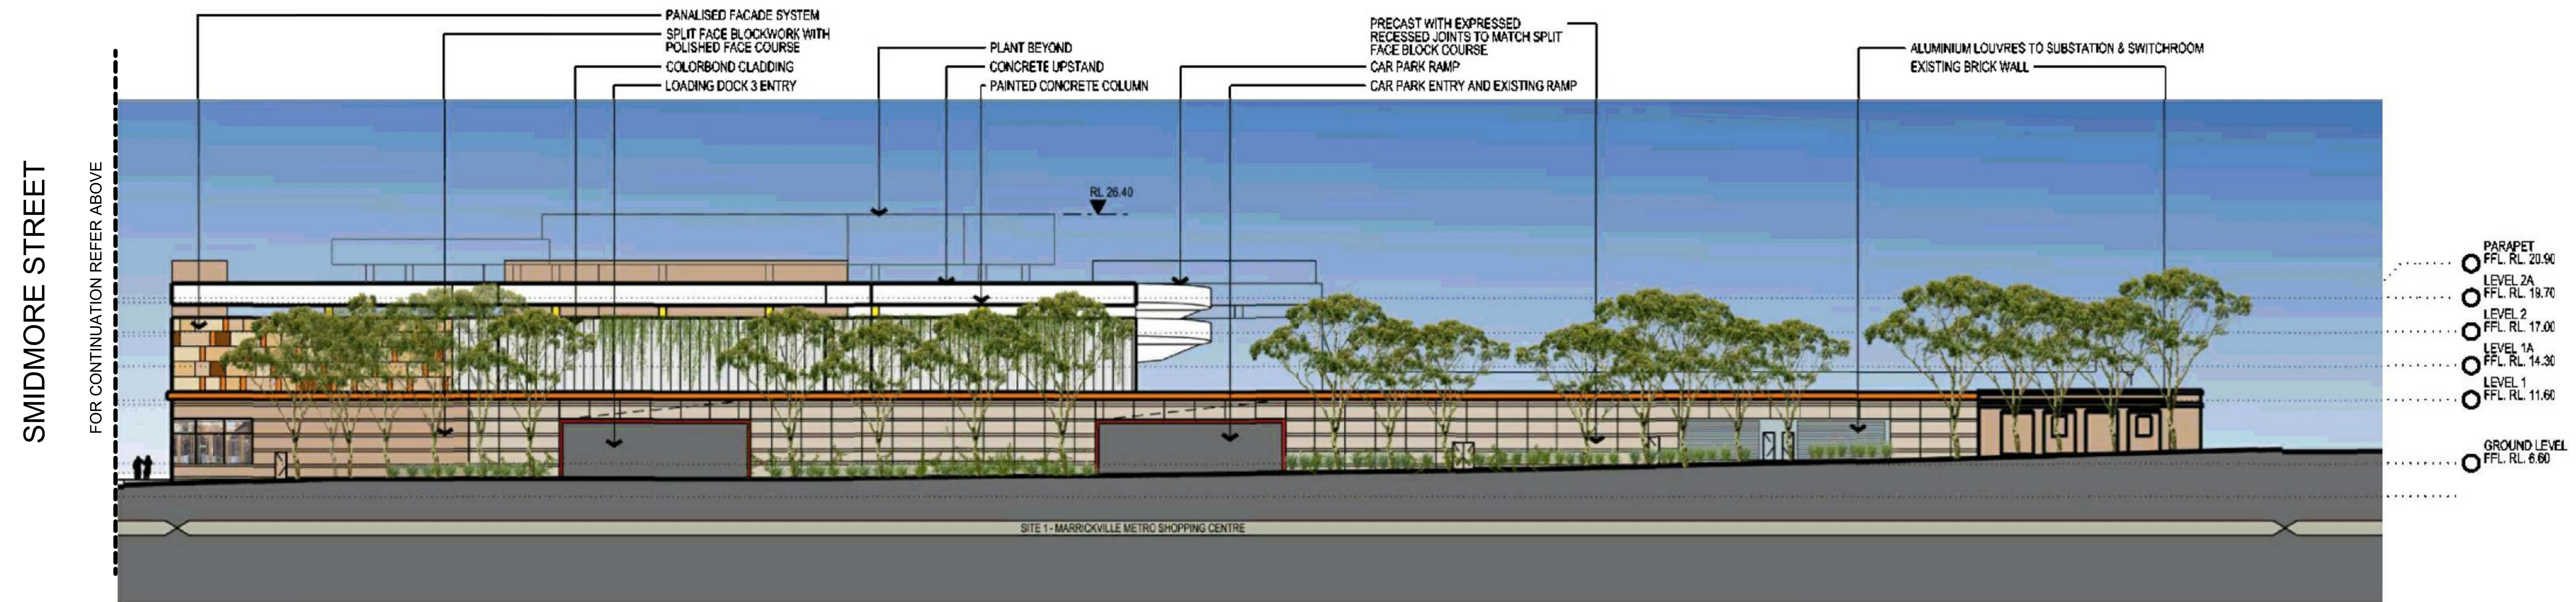

EAST ELEVATION - MURRAY STREET (SITE 1) 1:250 MOD1 2013 (STAGE 2 CURRENT APPROVAL)

 

© COPYRIGHT
USE FIGURED DIMENSIONS IN PREFERENCE TO SCALED.
ALL DIMENSIONS TO BE VERIFIED AND CHECKED ON SITE.
Key Plan

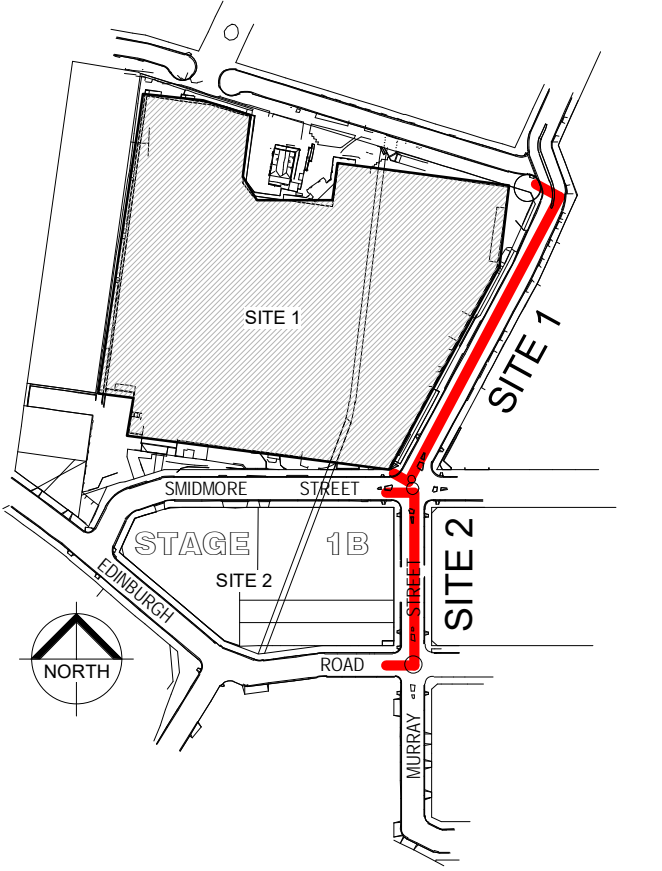

MATERIALS KEY LEGEND	
EMT	EXPANDED METAL
WBF	WEB FORGE
CLM	METAL CLADDING
PAL	METAL PALISADE
SS1	STANDING SEAM
REFER TO DRAWING EA122 FOR EXTERNAL FINISHES DESCRIPTION	

A 11/10/17 HS SECTION 75W SUBMISSION
Rev. Date Initial Description
Client
AMP CAPITAL
Hames Sharley
hamessharley.com.au +61 2 8440 8900
nsw registered architect: also nadk 5987
In Partnership With

Project
MARRICKVILLE METRO
REDEVELOPMENT
34 VICTORIA ROAD MARRICKVILLE NSW 2204

Drawing Title
OVERALL ELEVATIONS - SHEET 5

Drawn By HS	Checked By HS	Scale @ B1 As indicated
Project No. 50980	Drawing No. EA011 E	Revision A
Status SECTION 75W SUBMISSION 75W		

A3 SCALED DRAWING