



EXISTING WEST ELEVATION - FROM BOURNE STREET (SITE 1) 1:250

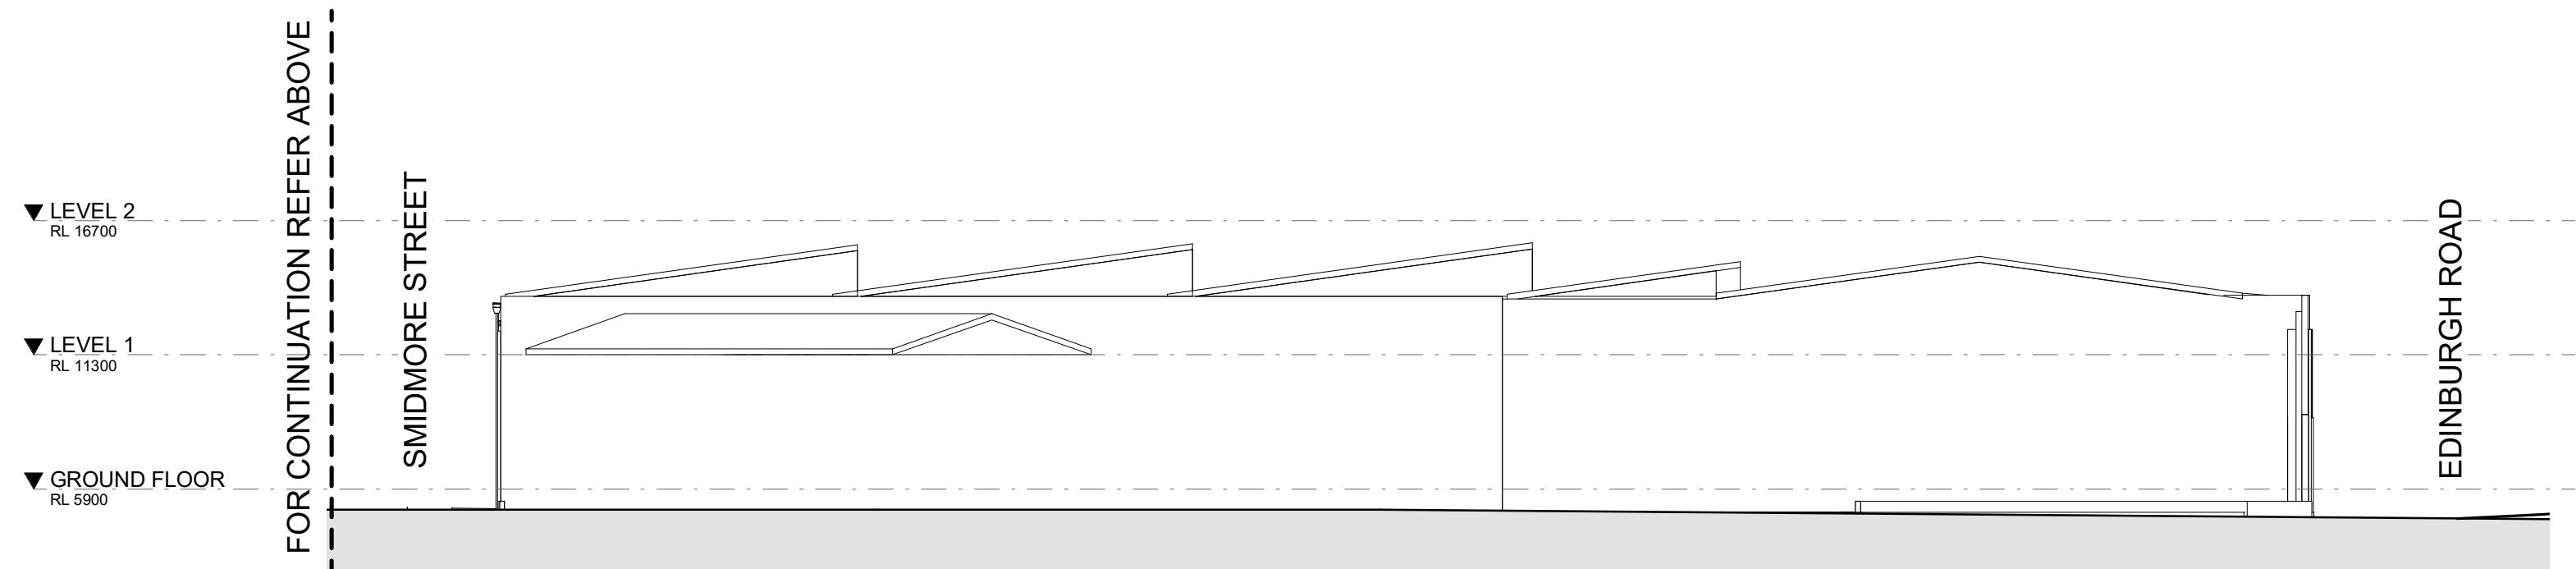

EXISTING WEST ELEVATION - FROM EDINBURGH ROAD (SITE 2) 1:250

 

A	11/10/17	HS	SECTION 75W SUBMISSION
Rev.	Date	Initial	Description
Client			



Project
MARRICKVILLE METRO
REDEVELOPMENT
34 VICTORIA ROAD MARRICKVILLE NSW 2204

Drawing Title
OVERALL ELEVATIONS - SHEET 7

Drawn By HS	Checked By HS	Scale @ B1 1 : 250
Project No. 50980	Drawing No. EA011 G	Revision A

Station
SECTION 75W SUBMISSION
75W