


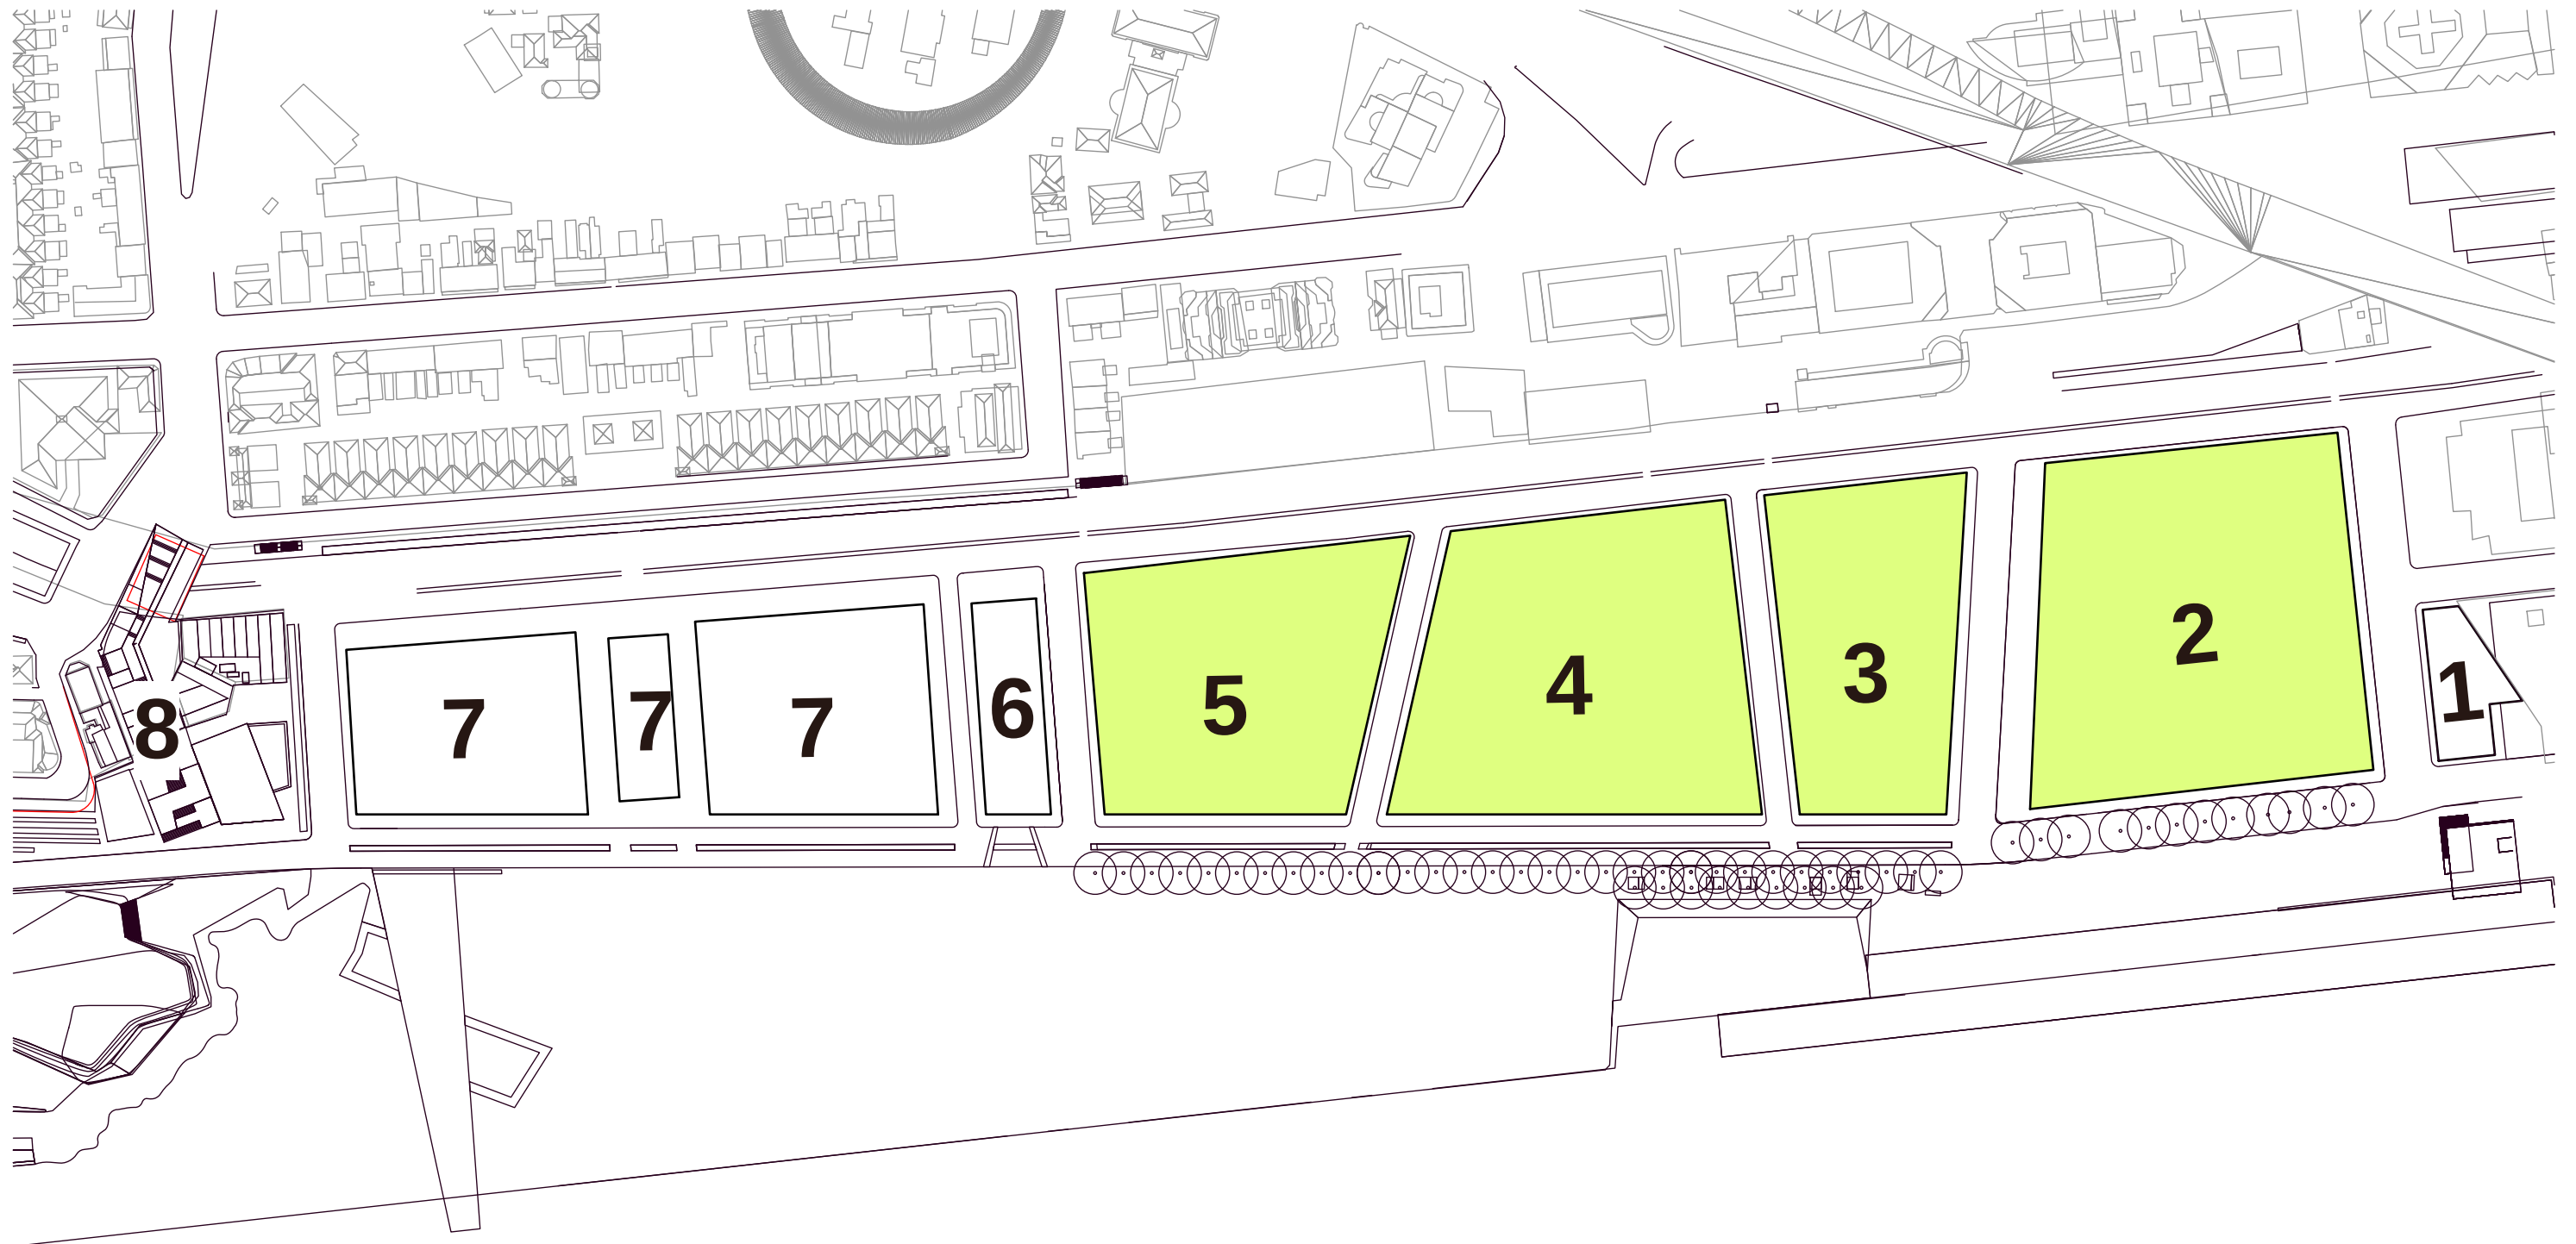


Note:


DO NOT SCALE OFF DRAWINGS

 ADDITIONAL
FLOOR SPACE

BARANGAROO DEVELOPMENT BLOCKS

NOT TO SCALE @ A3

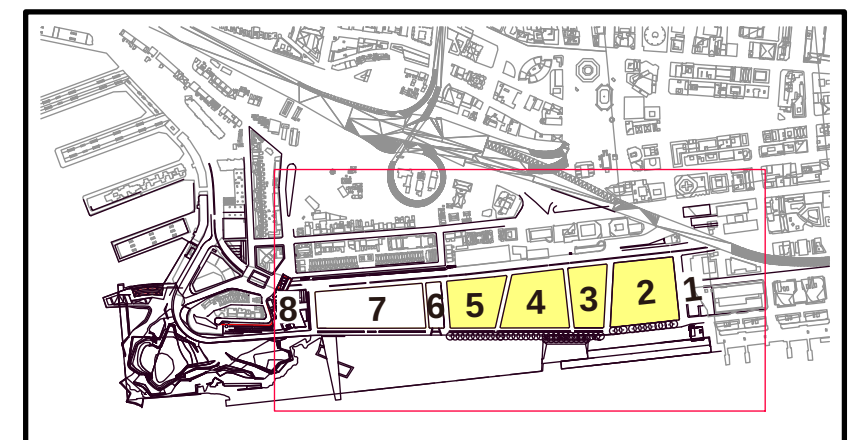

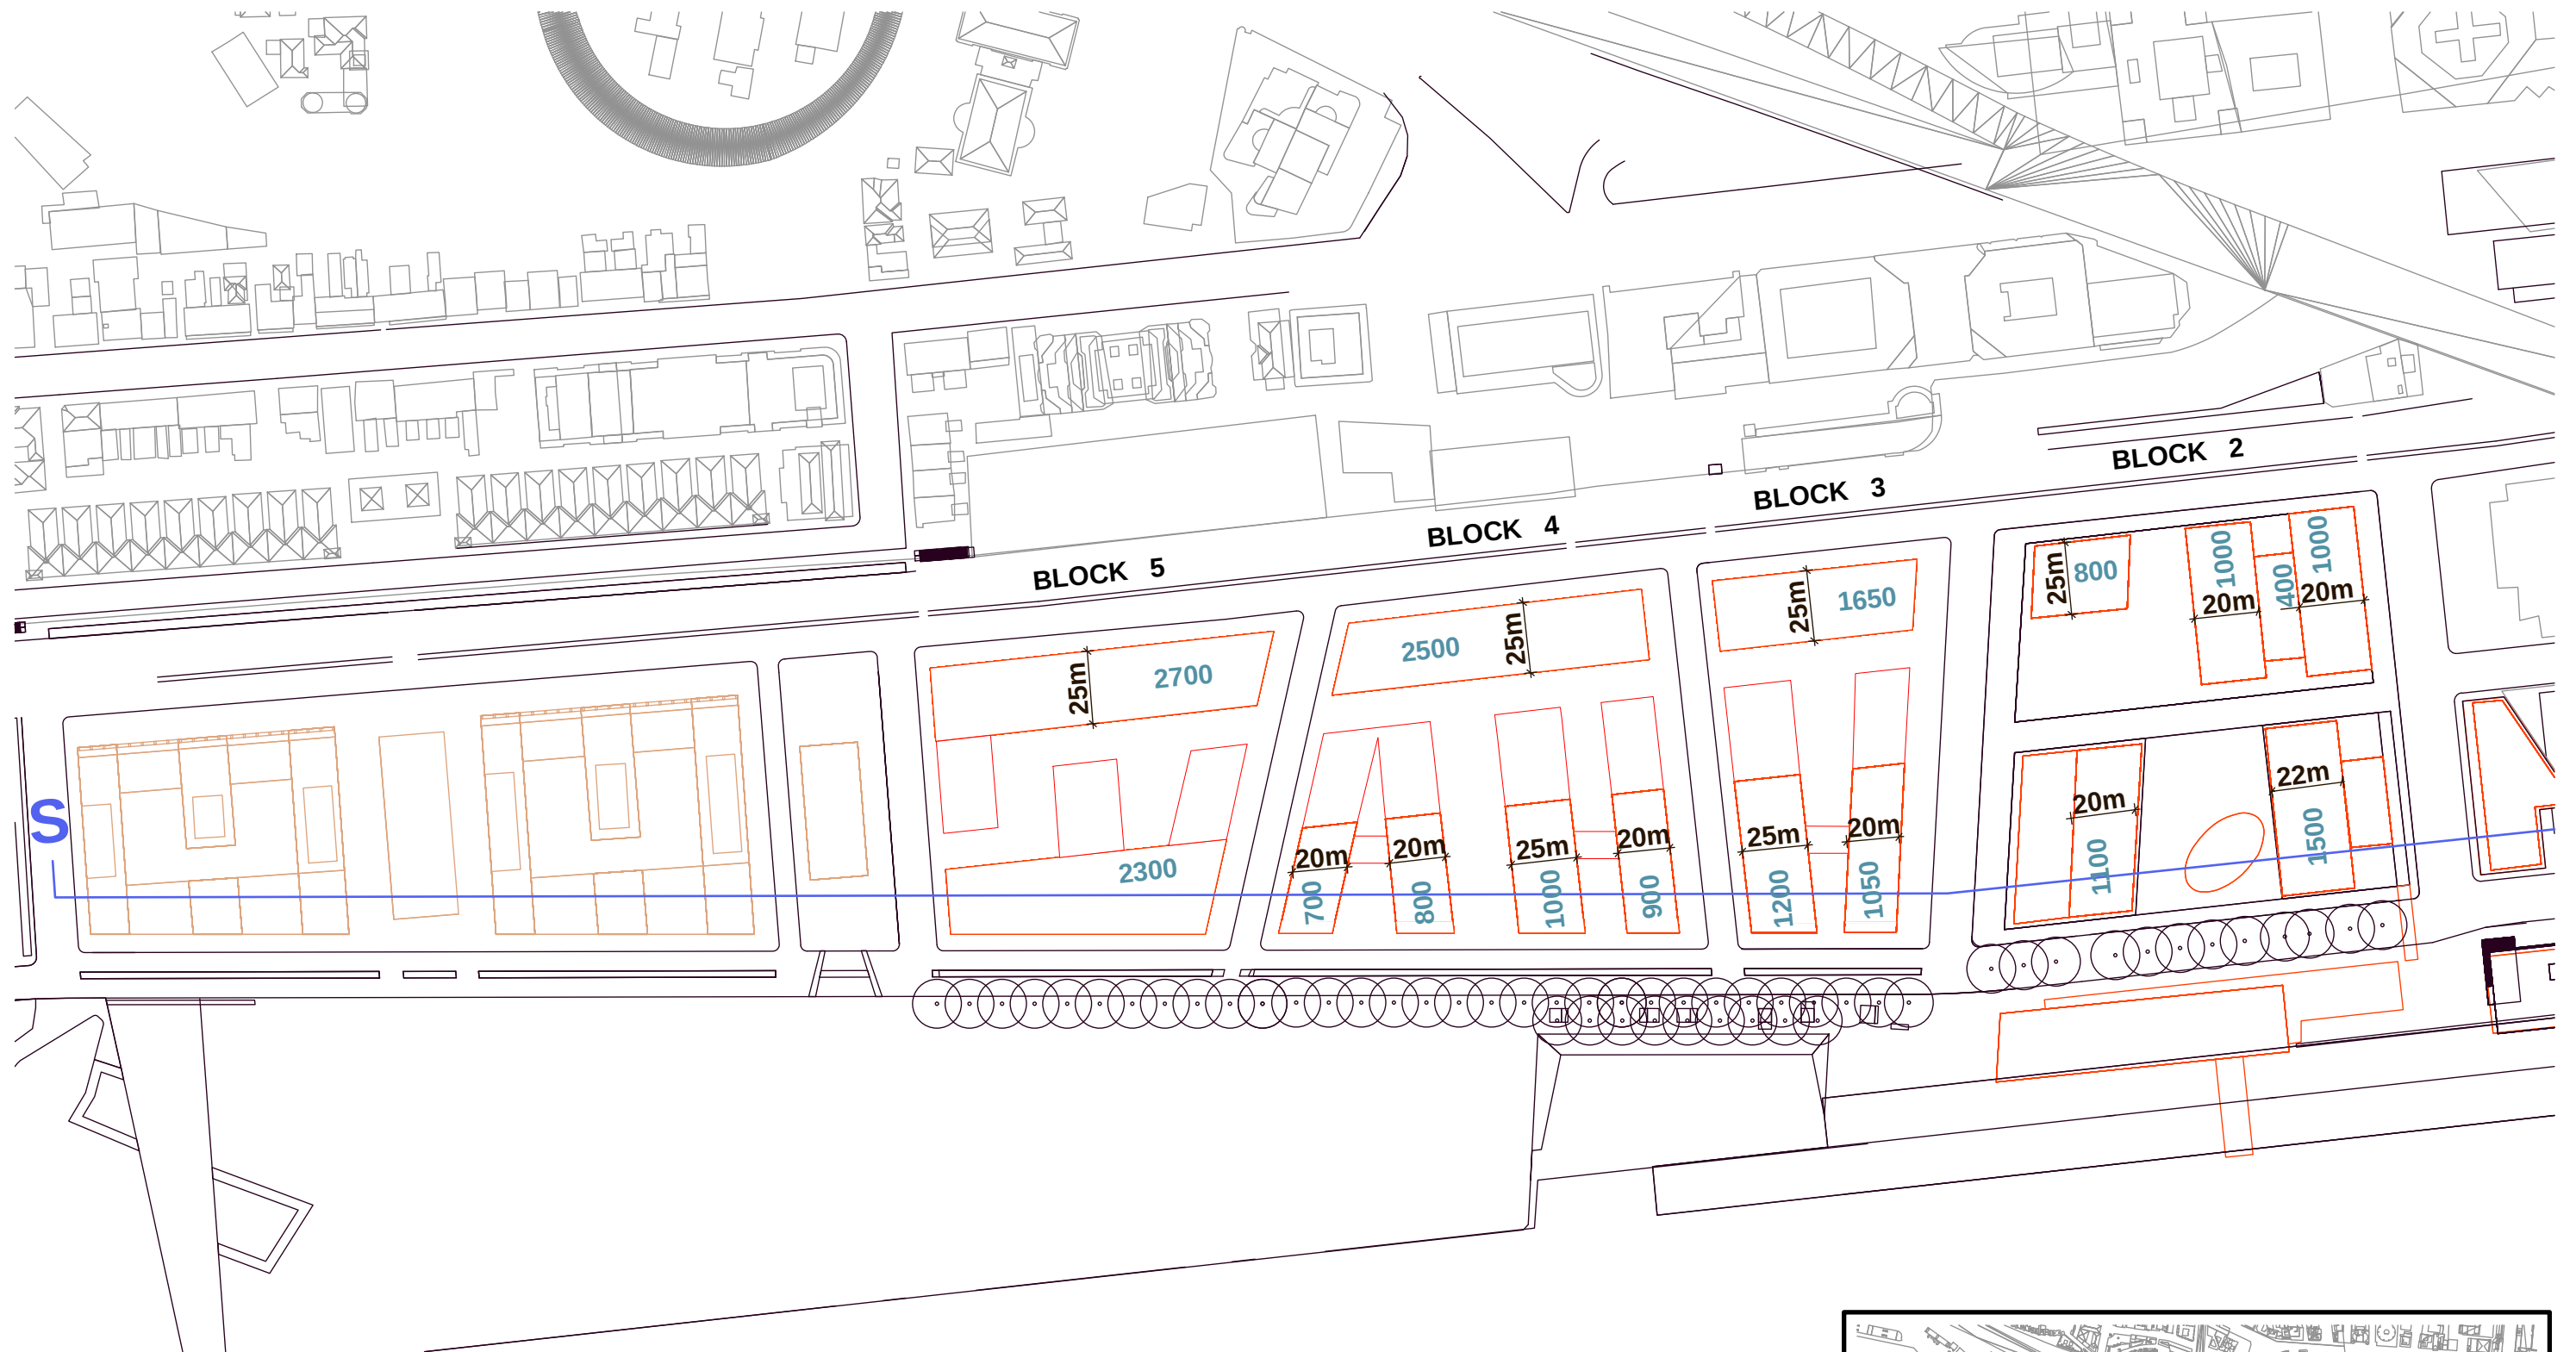

Note:

SCALE 1:2000 @ A3


DO NOT SCALE OFF DRAWINGS

BARANGAROO

FLOOR PLAN

OPTION 1 CONSOLIDATED CONCEPT PLAN

(INDICATIVE)

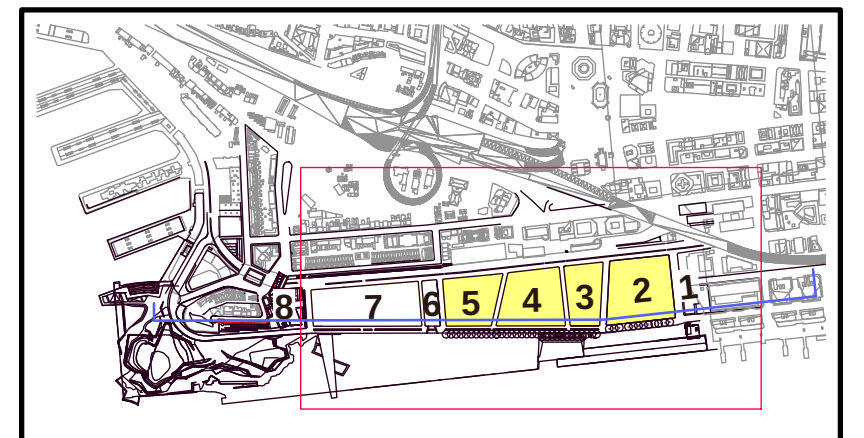

Key:


----- ENVELOPE OUTLINE

NO GFA INCREASE

ADD GFA PROPOSED


Note:


- RL's ARE INDICATIVE ONLY
- DO NOT SCALE OFF DRAWINGS

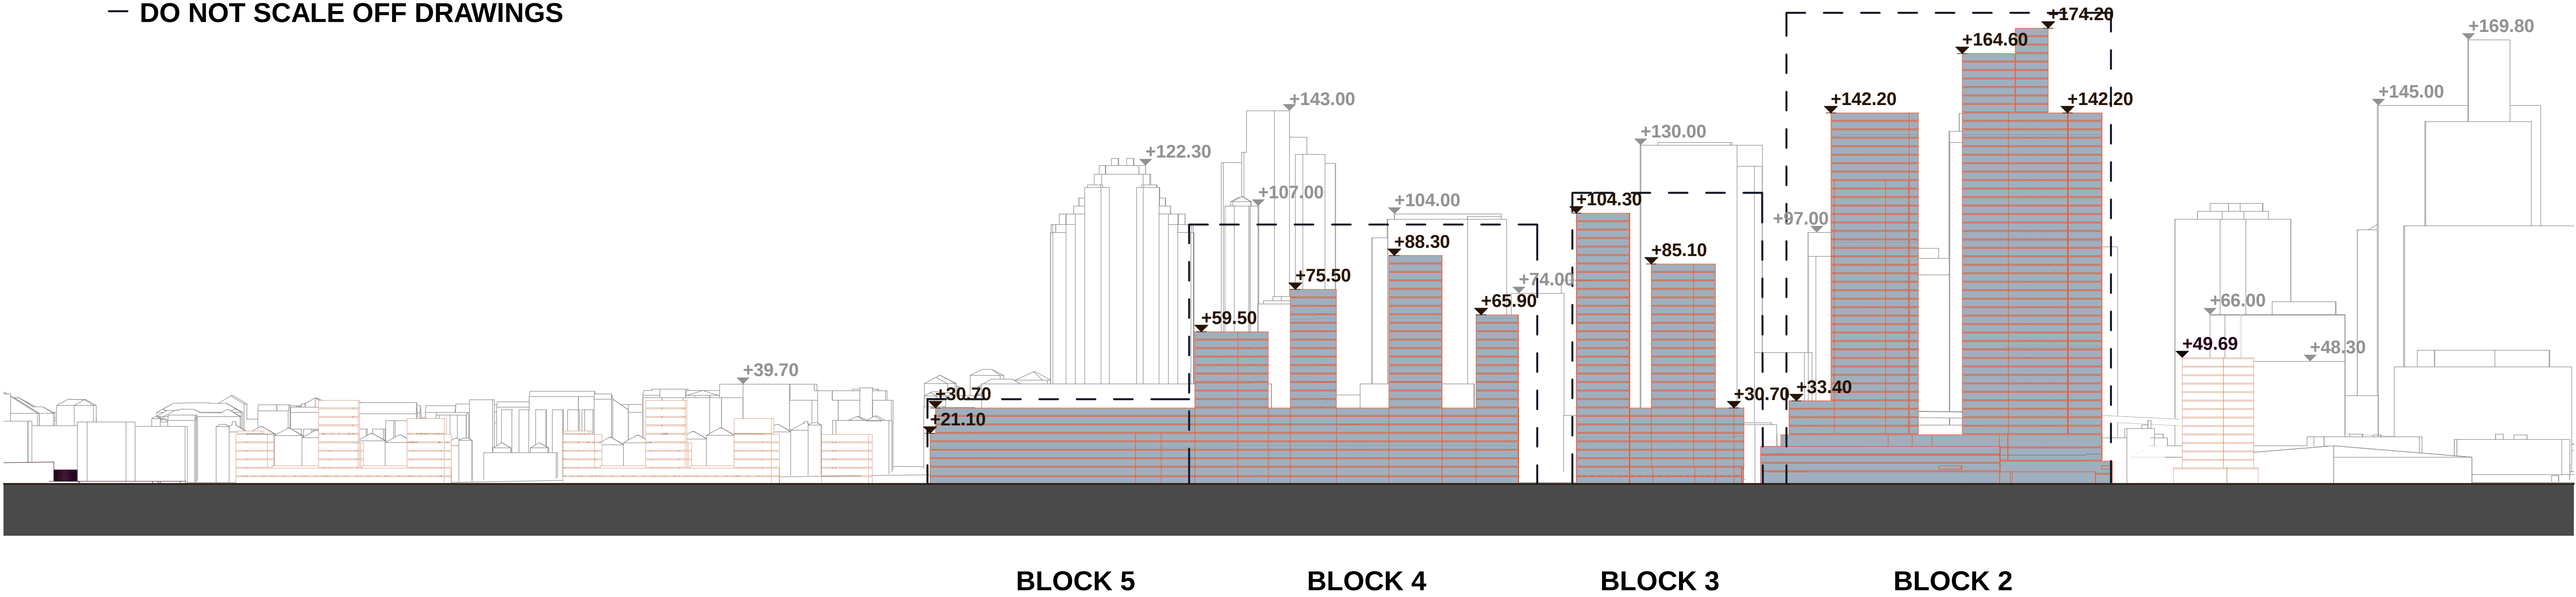

BARANGAROO
SECTION
OPTION 1 CONSOLIDATED CONCEPT PLAN
(INDICATIVE)

SCALE 1:2500 @ A3

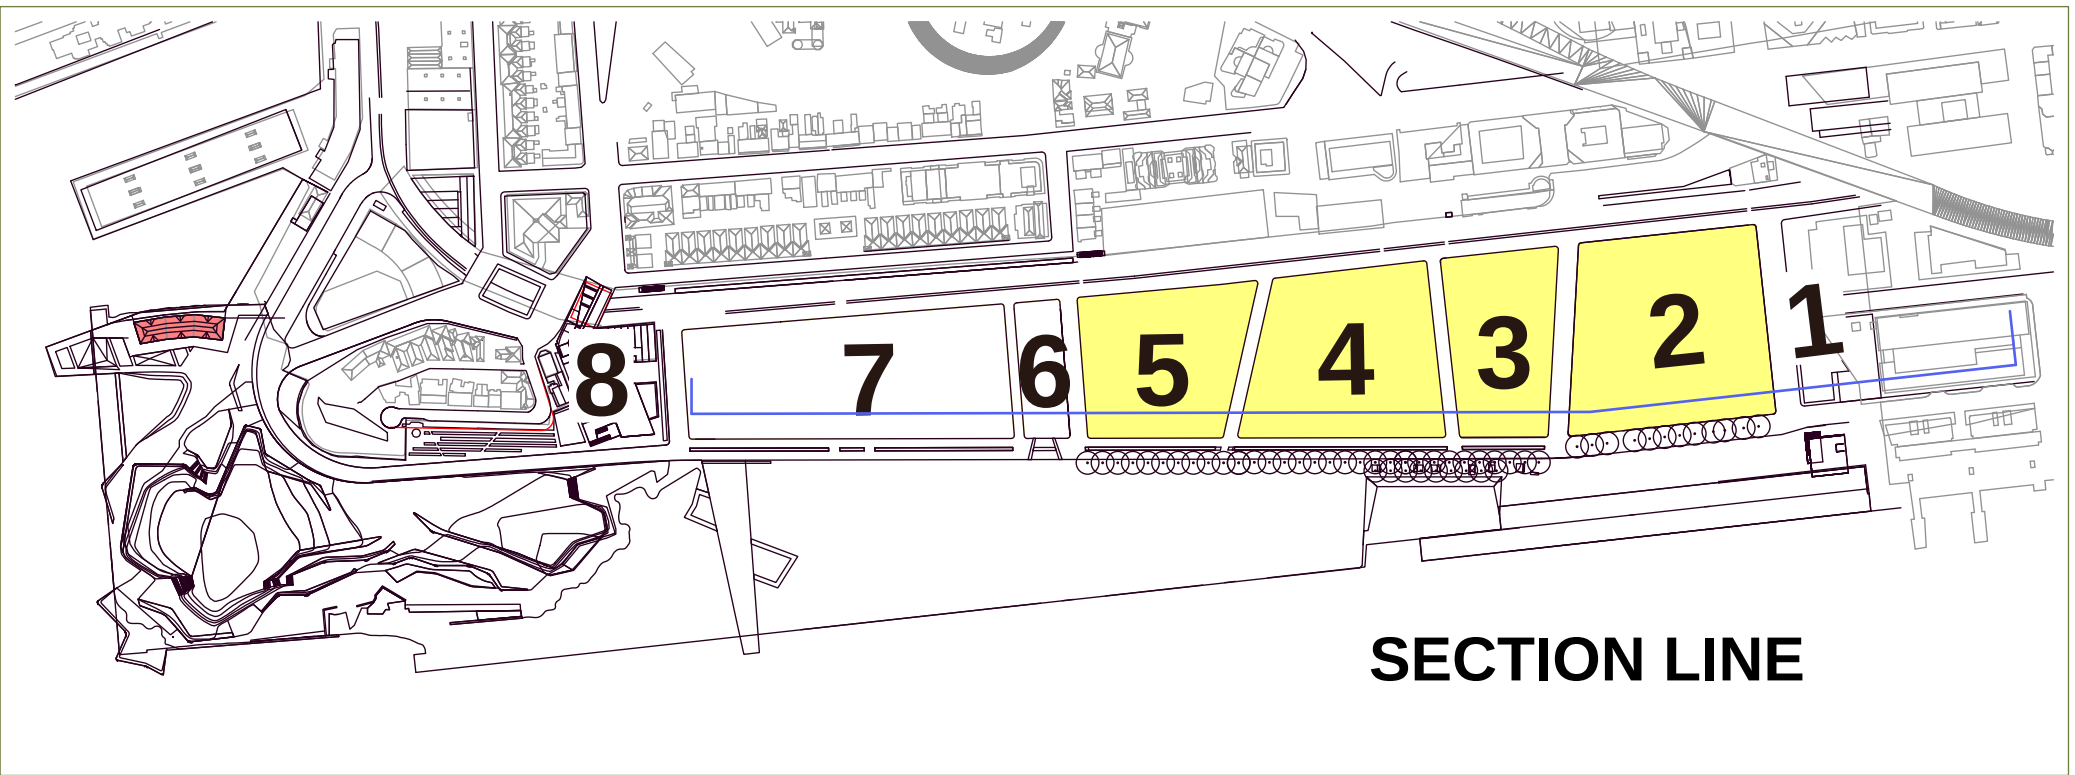

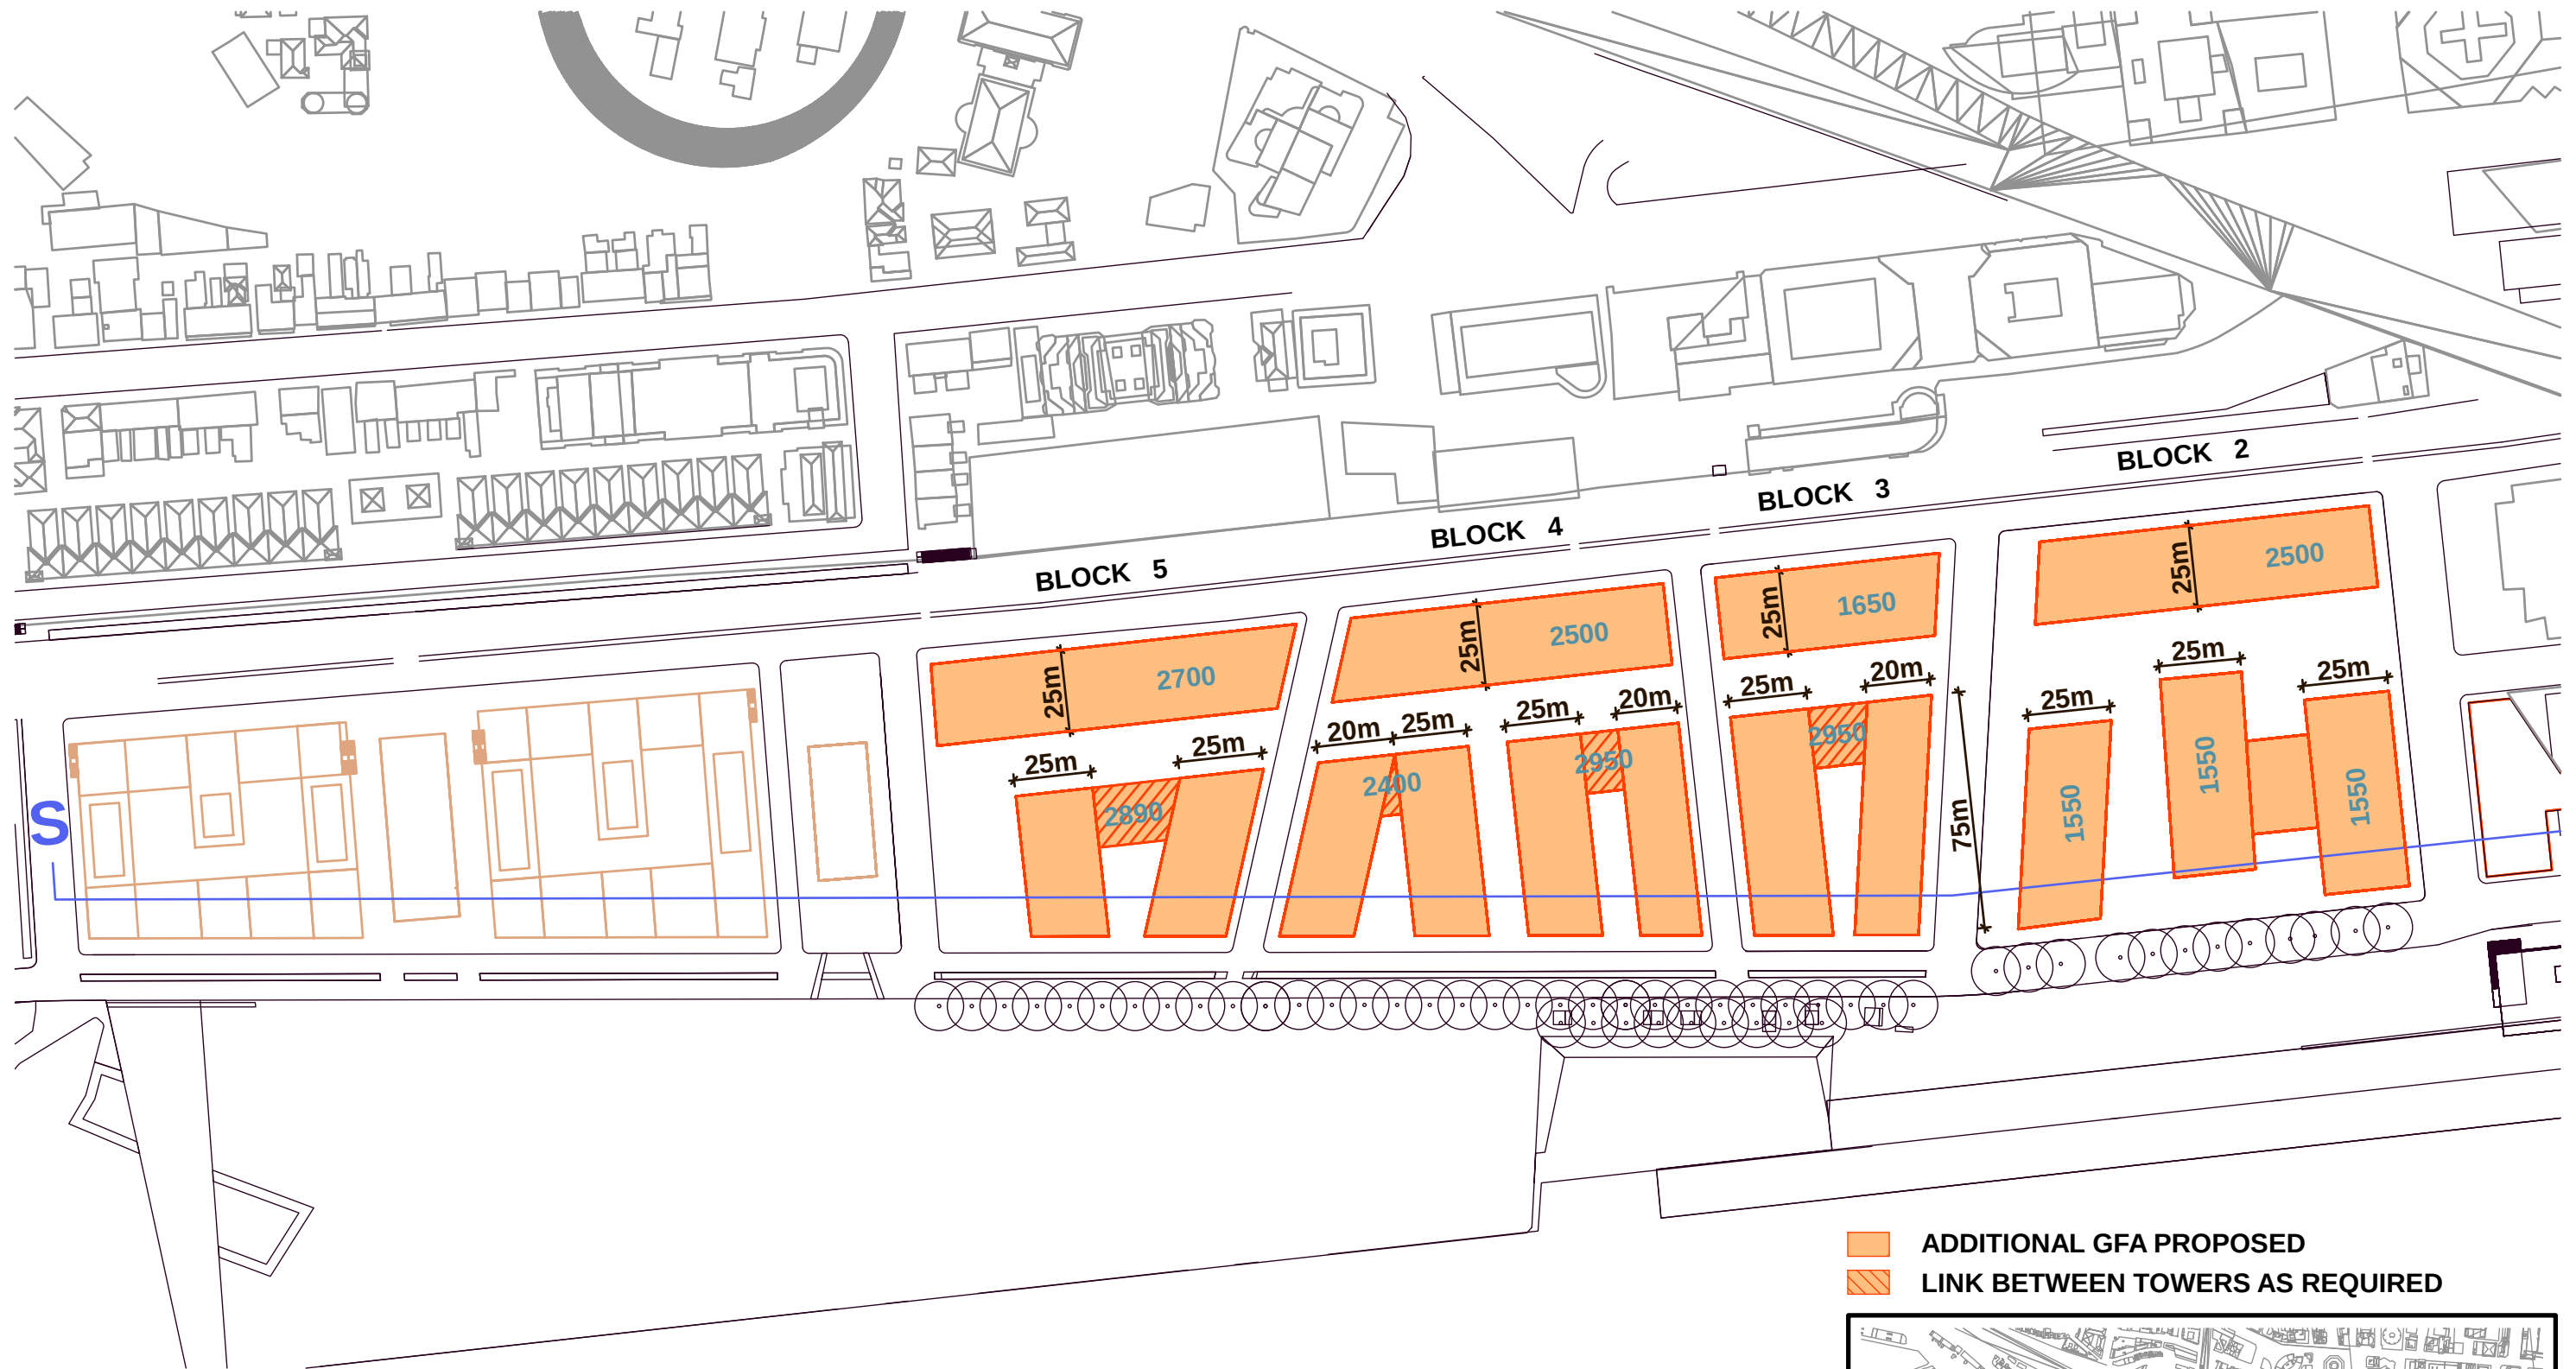


Note:

SCALE 1:2000 @ A3
DO NOT SCALE OFF DRAWINGS

BARANGAROO FLOOR PLAN (TYPICAL) OPTION 2 MODIFICATION REPORT

- ADDITIONAL GFA PROPOSED
- LINK BETWEEN TOWERS AS REQUIRED

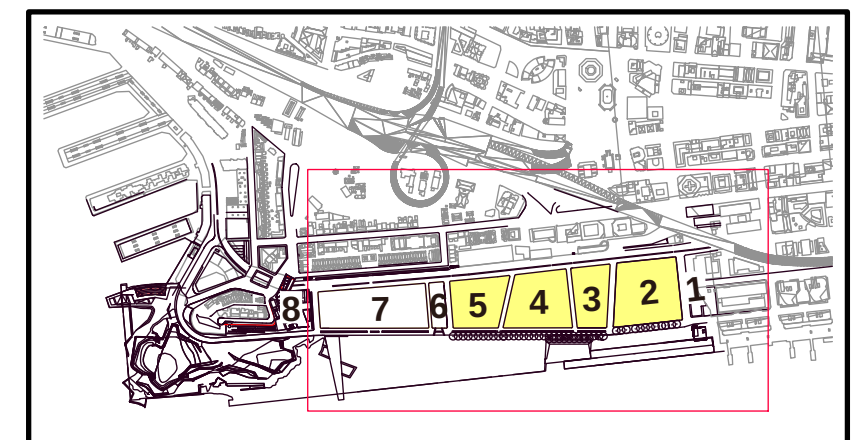


Key:

- — ENVELOPE OUTLINE
- - - CONSOLIDATED CONCEPT PLAN (INDICATIVE) OUTLINE
-  NO GFA INCREASE
-  ADD GFA PROPOSED


Note:

- RL's ARE INDICATIVE ONLY
- DO NOT SCALE OFF DRAWINGS

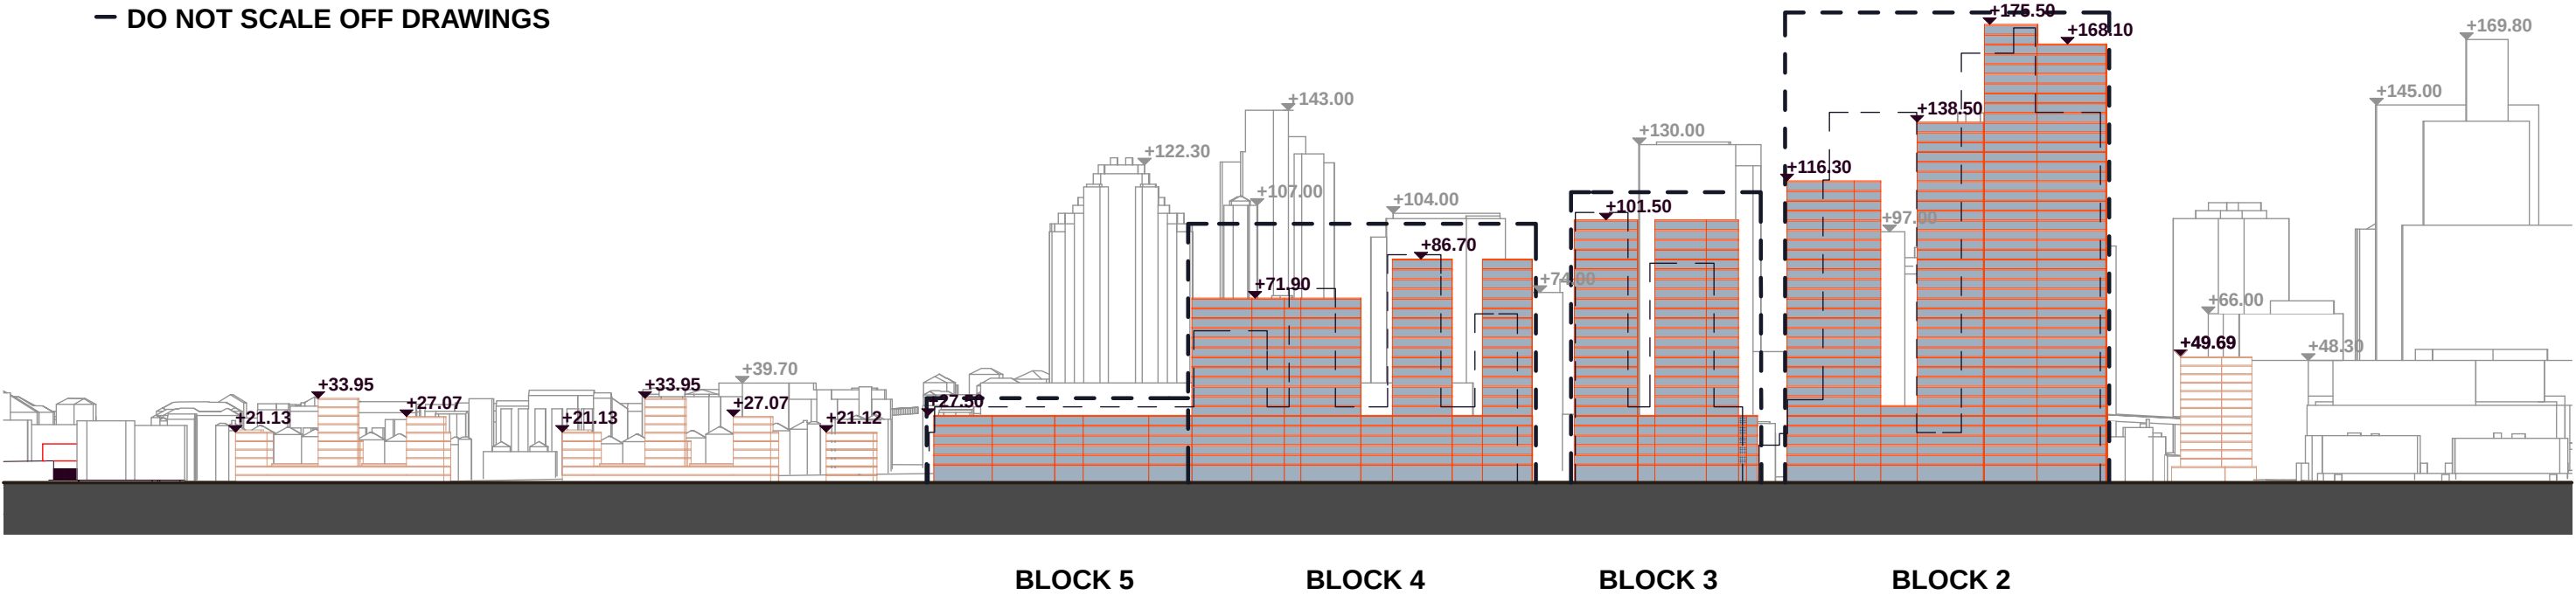


BARANGAROO
SECTION
OPTION 2 MODIFICATION REPORT


SCALE 1:2500 @ A3

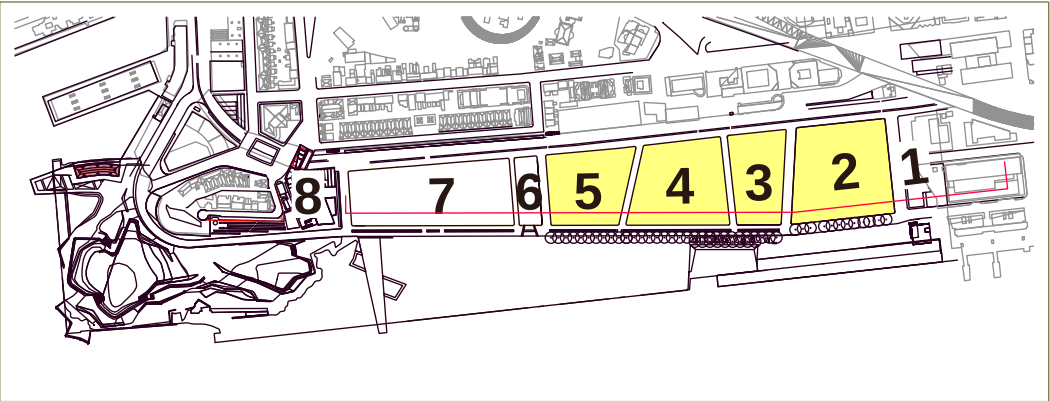

SECTION LINE

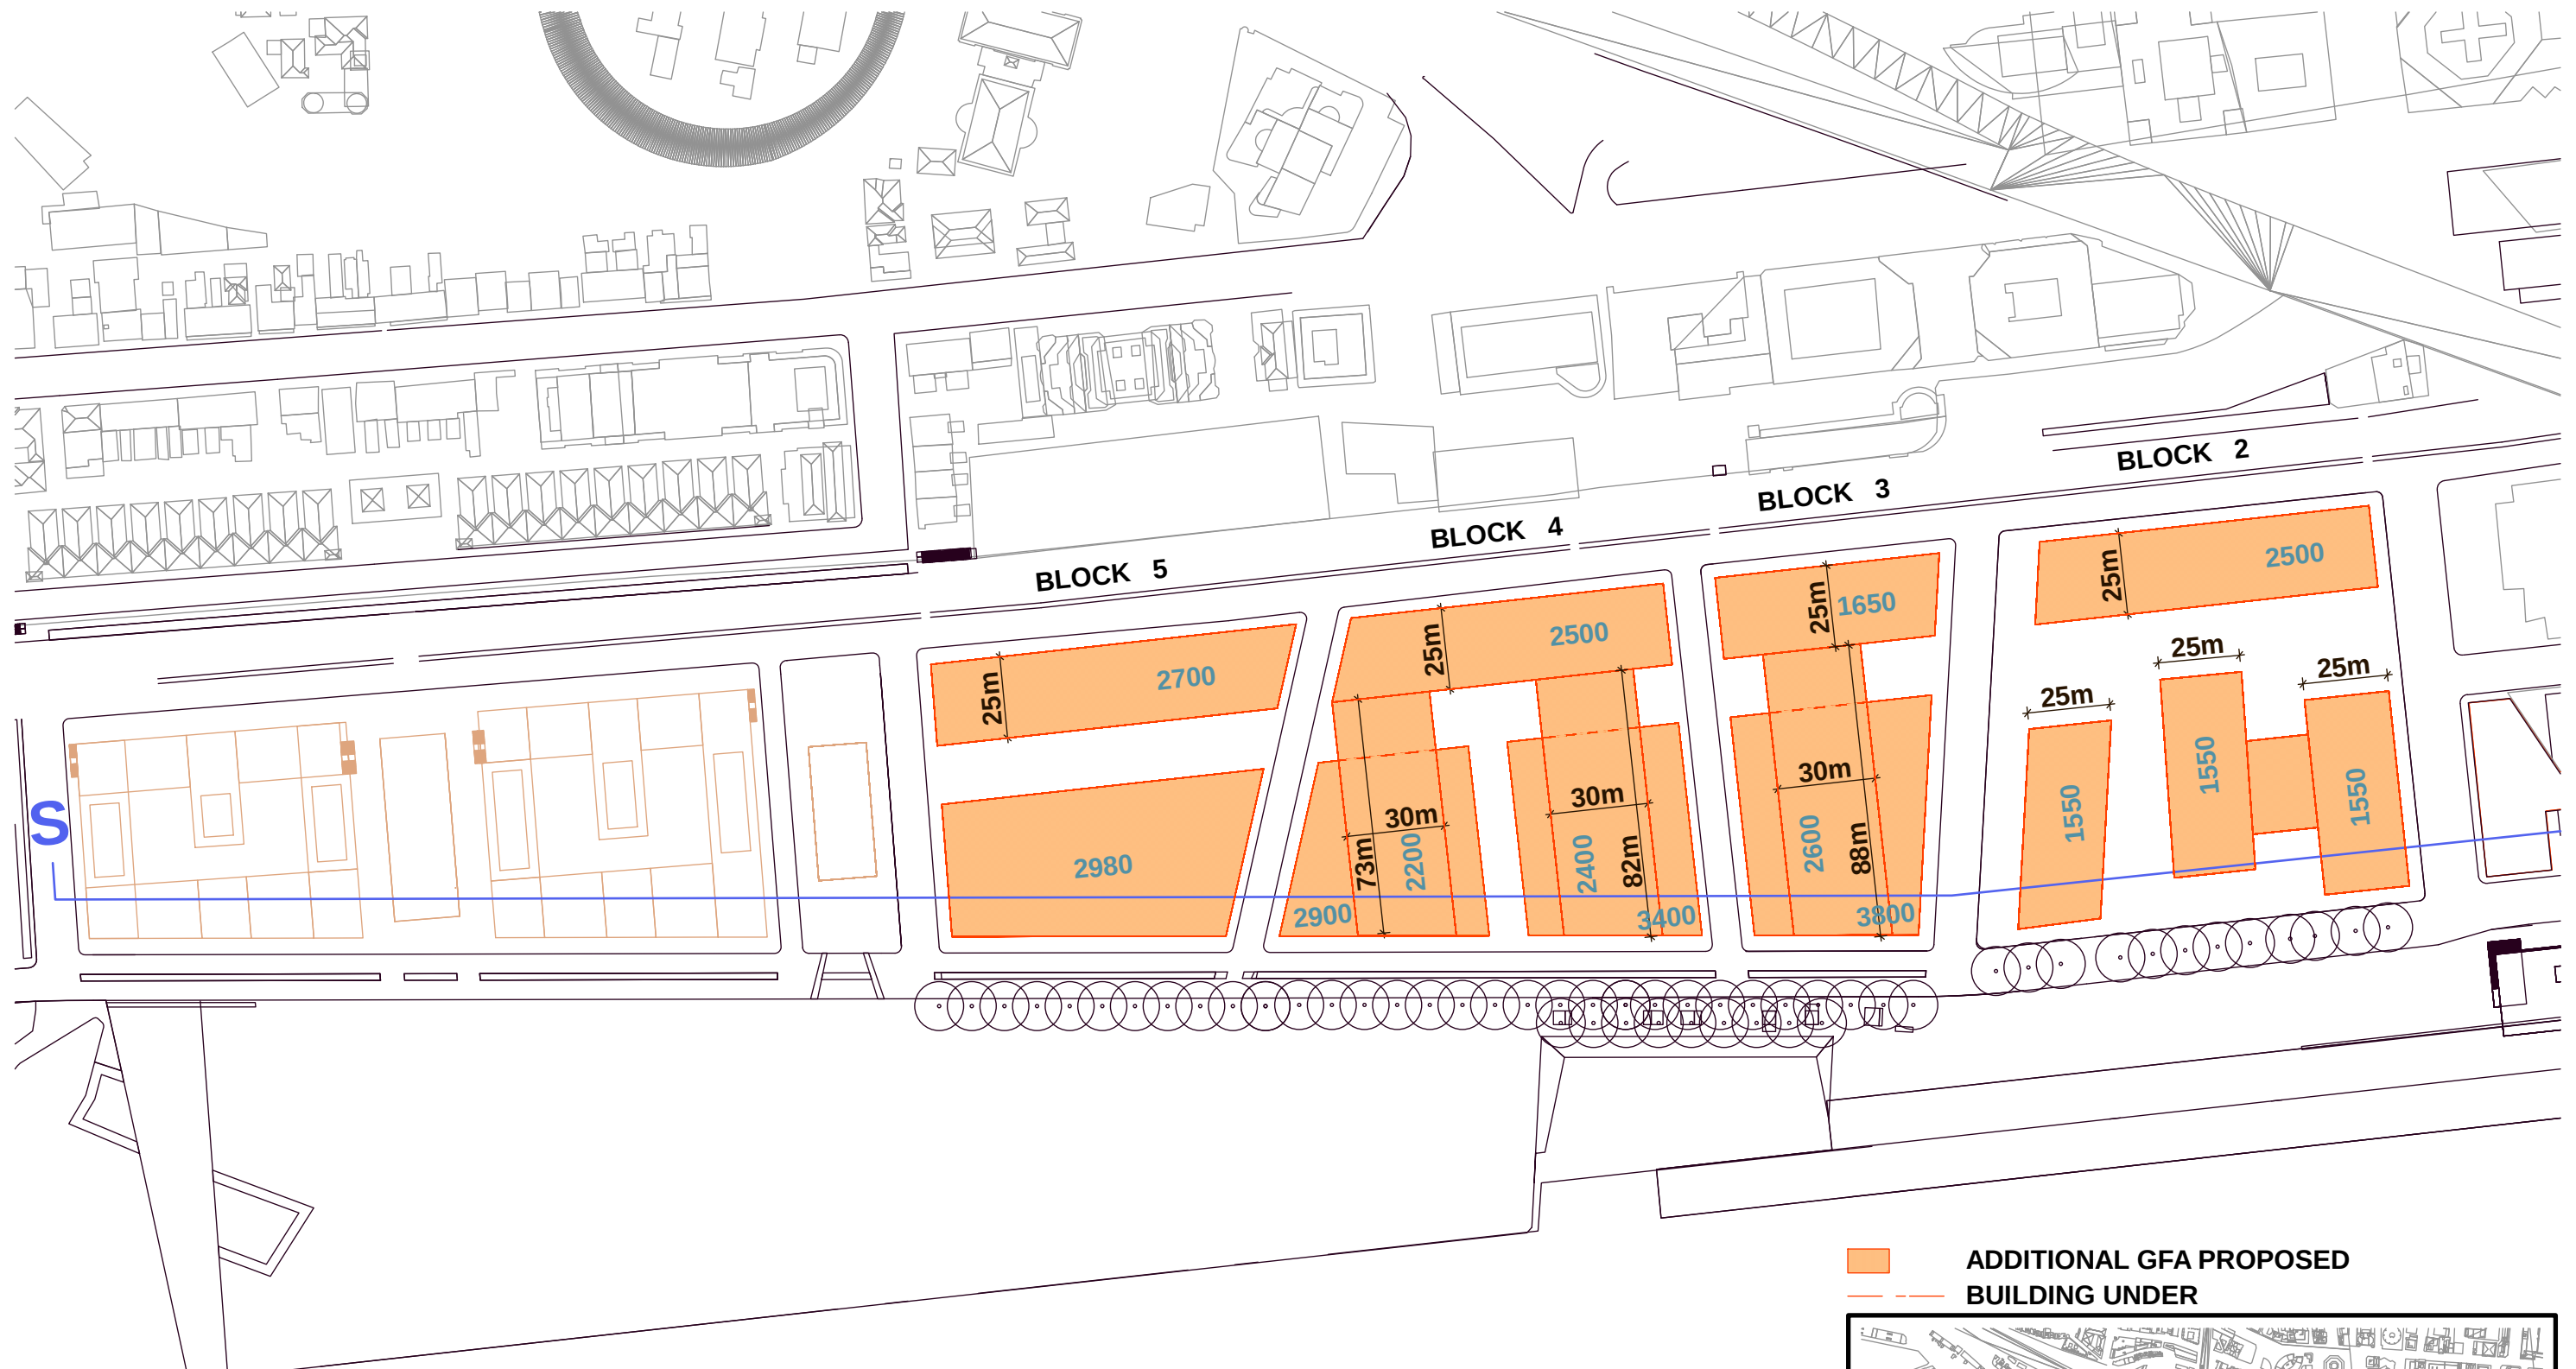

Note:
 SCALE 1:2000 @ A3
 DO NOT SCALE OFF DRAWINGS
BARANGAROO
FLOOR PLAN (TYPICAL)
OPTION 3 MODIFICATION REPORT
(AND MODIFIED OPTION 3 ALTERNATIVE FLOOR SPACE)

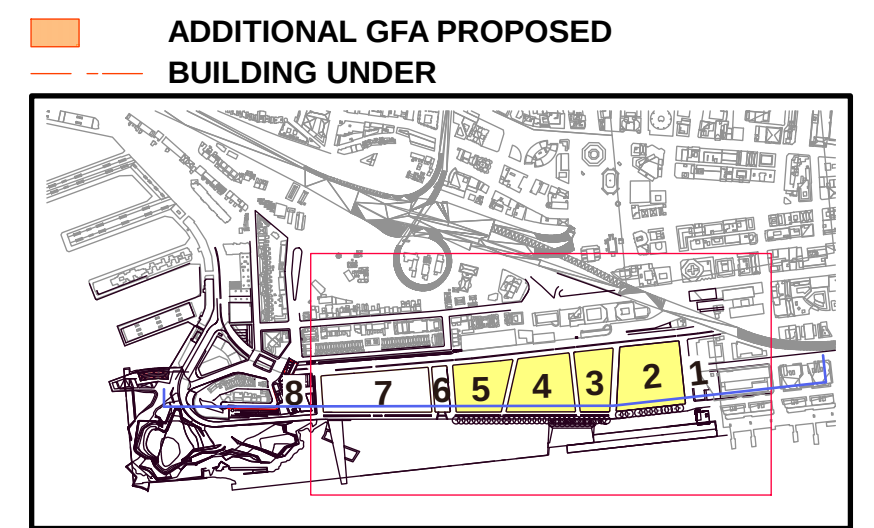


Key:

- ENVELOPE OUTLINE
- CONSOLIDATED CONCEPT PLAN (INDICATIVE) OUTLINE
- NO GFA INCREASE
- ADD GFA PROPOSED


Note:

- RL's ARE INDICATIVE ONLY
- DO NOT SCALE OFF DRAWINGS

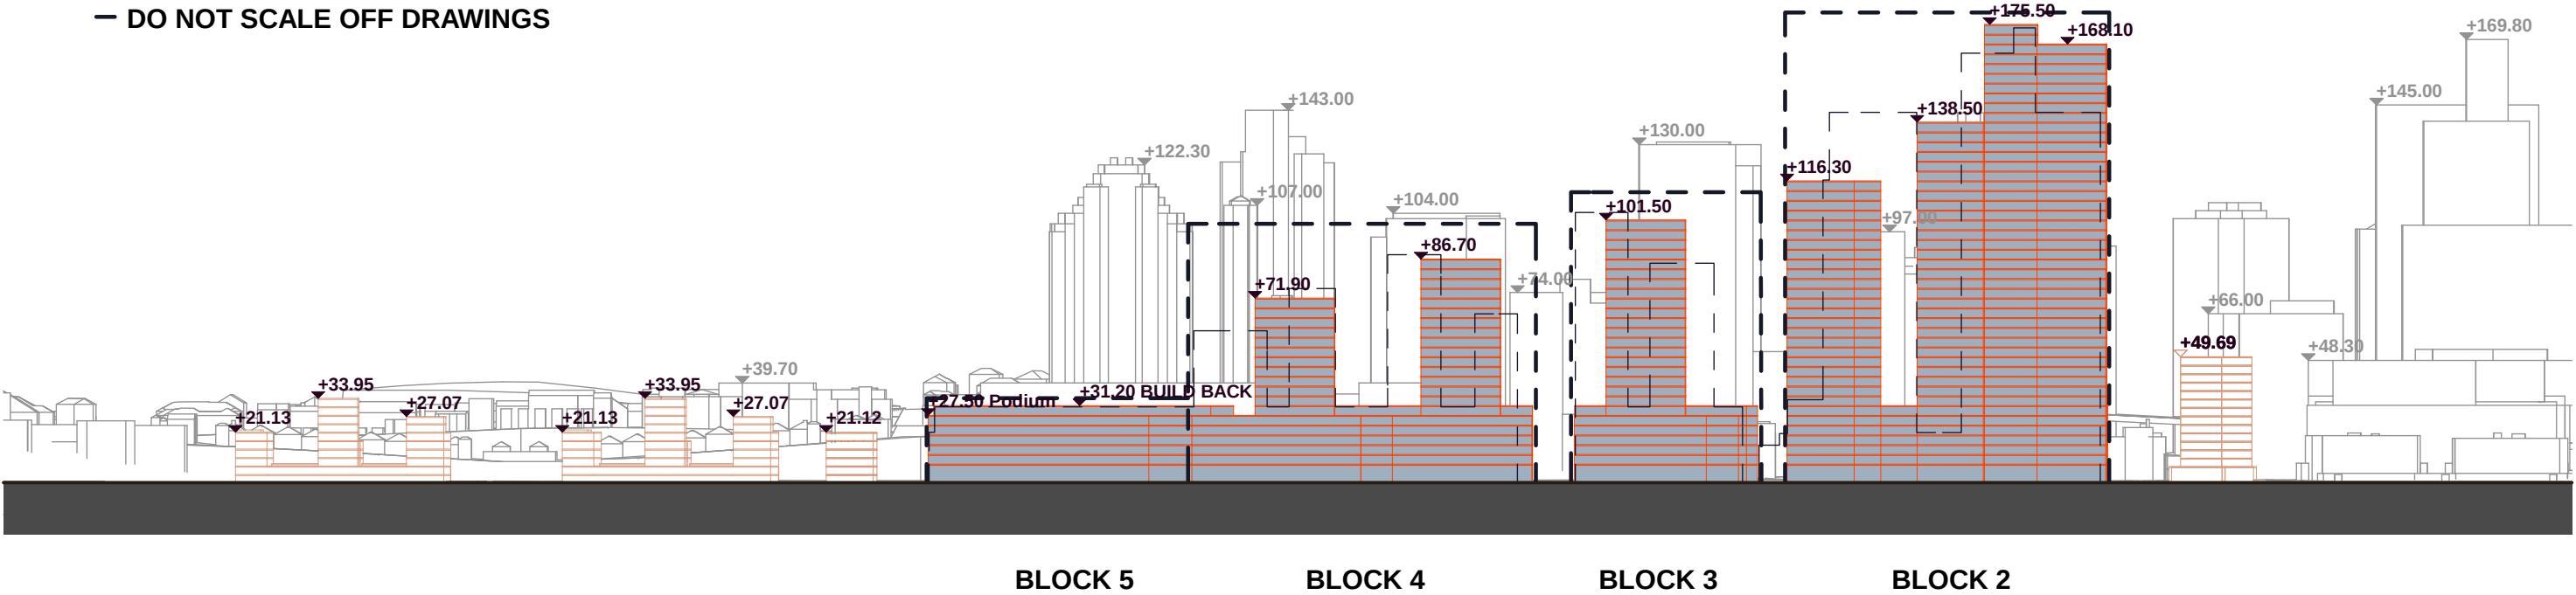

BARANGAROO
SECTION
OPTION 3 MODIFICATION REPORT

SCALE 1:2500 @ A3

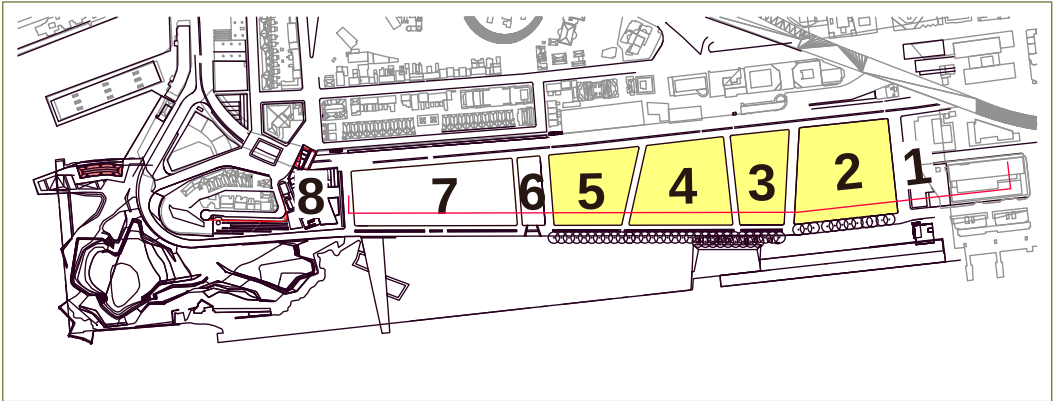


SECTION LINE

Key:

- ENVELOPE OUTLINE
- CONSOLIDATED CONCEPT PLAN (INDICATIVE) OUTLINE
- NO GFA INCREASE
- ADD GFA PROPOSED


Note:

- RL's ARE INDICATIVE ONLY
- DO NOT SCALE OFF DRAWINGS

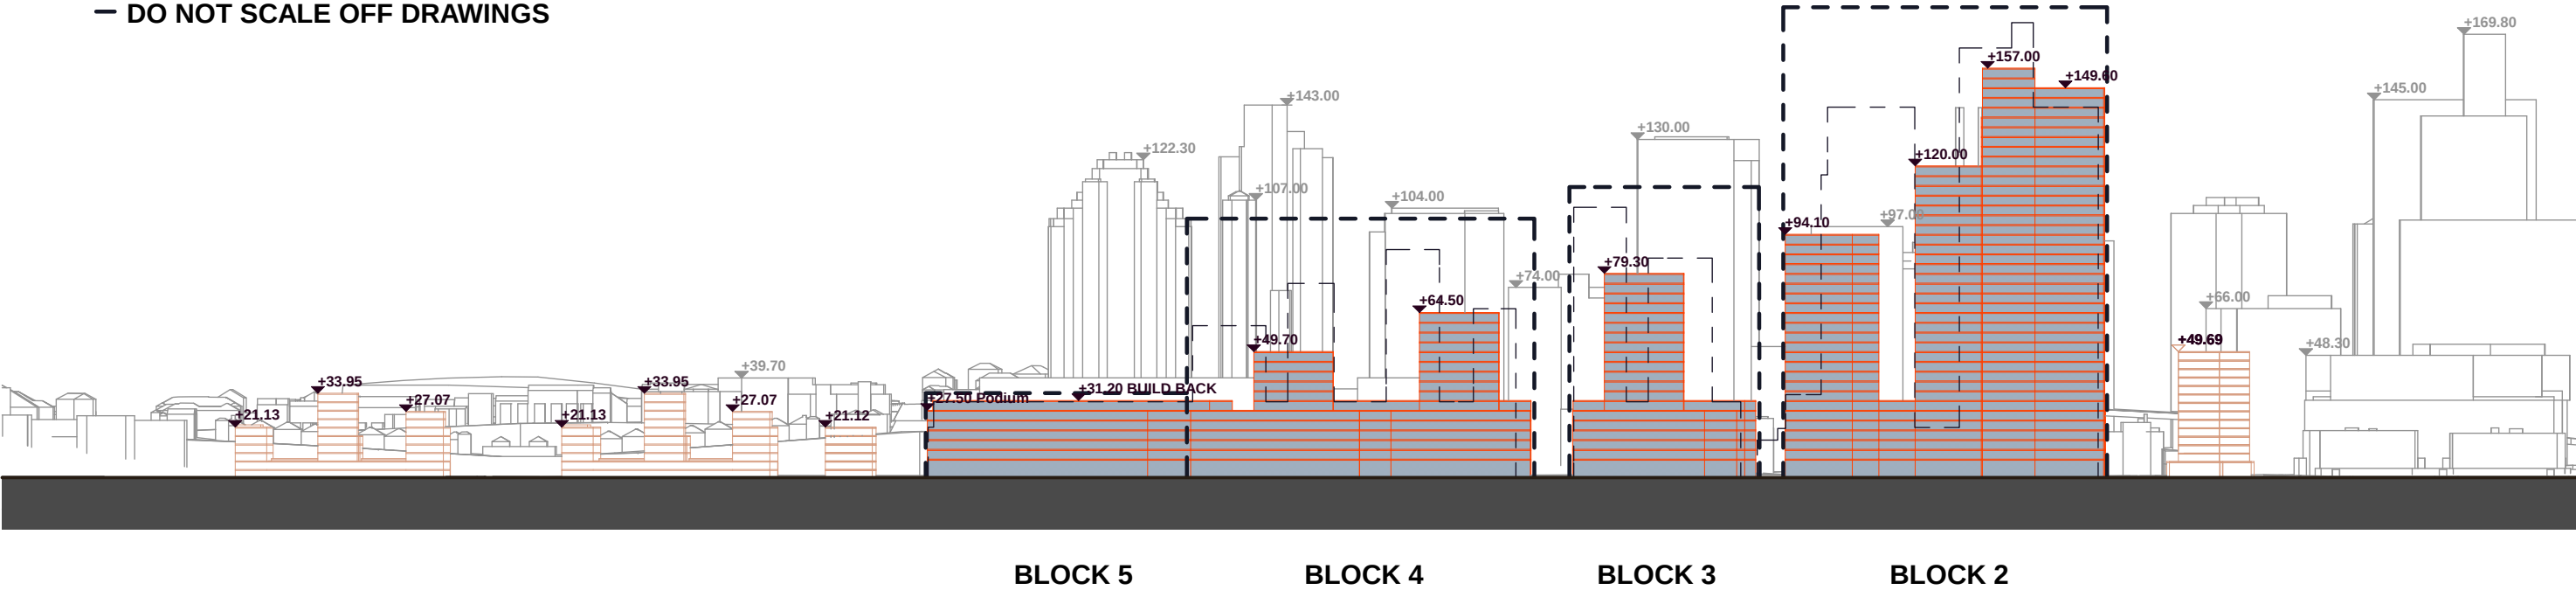

BARANGAROO
SECTION
OPTION 3 MODIFICATION REPORT
MODIFIED ALTERNATIVE FLOOR SPACE

SCALE 1:2500 @ A3

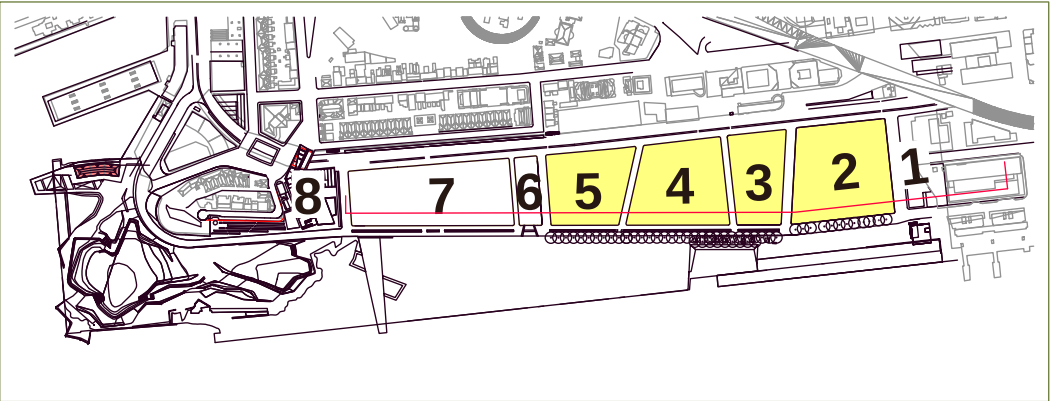

SECTION LINE