


SITE & SITE ANALYSIS PLAN

1 : 5000

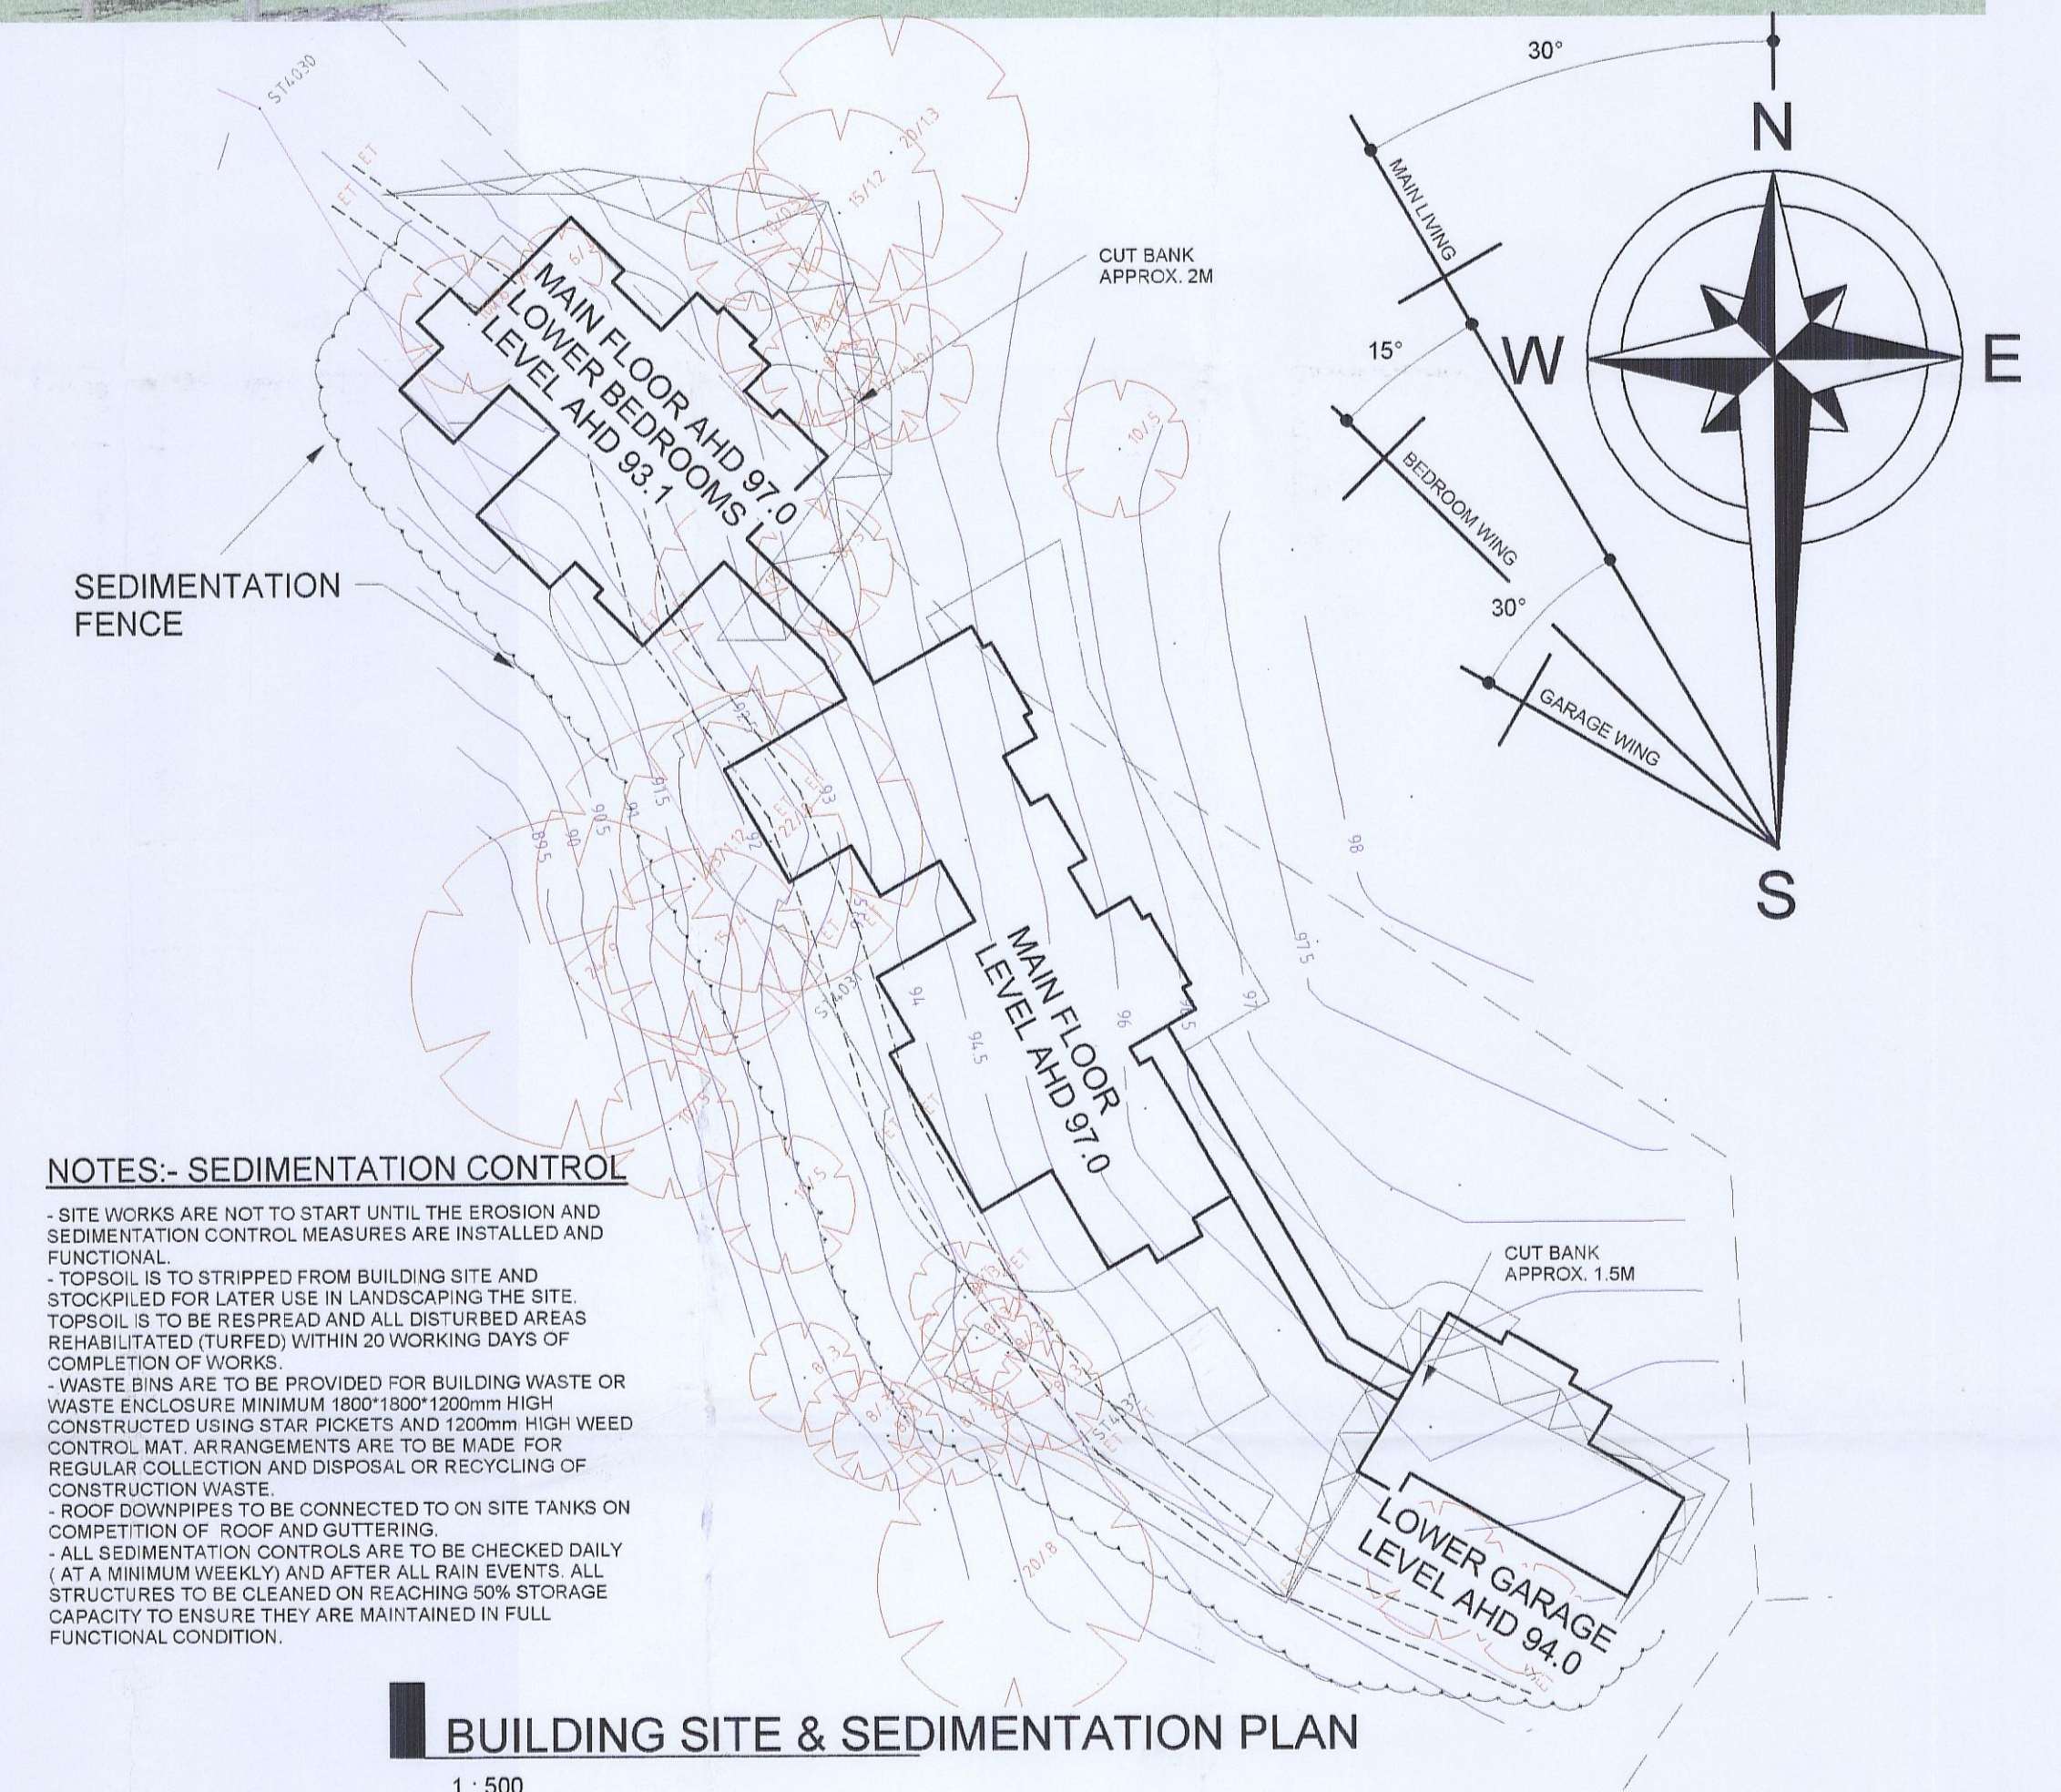

ISSUE	DESCRIPTION	DATE
DA1	Development Application	19-12-2006
SK01	ISSUED TO CLIENT	21-11-06

Client:
Tea Garden Farms

Project:
New Residence - Site 11

Location:-
**Lot 104, DP 1049845
Bundabah Road
Bundabah**

Scales:- 1:500 1:5000

Drawn:- JAP/MG

Checked:-

Sheet No. 1 of 3

Drawing:-
Site Plans

Job No. **11243** Issue **DA1** Drawing No. **S11-1**

the plan centre
building design consultants

© COPYRIGHT 2006

Member
BUILDING DESIGNERS ASSOCIATION OF NEW SOUTH WALES INC.

USE ONLY ORIGINAL DRAWINGS
Original Drawings can be Distinguished by Colour Company Title Block and are Individually Signed.

The Plan Centre
of Newcastle Pty Ltd
153 Lambton Road
Broadmeadow NSW 2292
Telephone: 02 49527500
Facsimile: 02 49561437
Email: mail@plancentre.com.au
Website: www.plancentre.com.au