


SHEPHERDS BAY STAGE A

LANDSCAPE 75W APPLICATION
8 Parsonage Street, Ryde NSW

DRAWING SCHEDULE

DWG NO.	DRAWING TITLE	SCALE
000	Landscape Coversheet	
001	Master Plan	1:150
101	Ground Floor Landscape Plan	1:100
102	Level 7 Landscape Plan	1:100
501	Landscape Details	As Shown

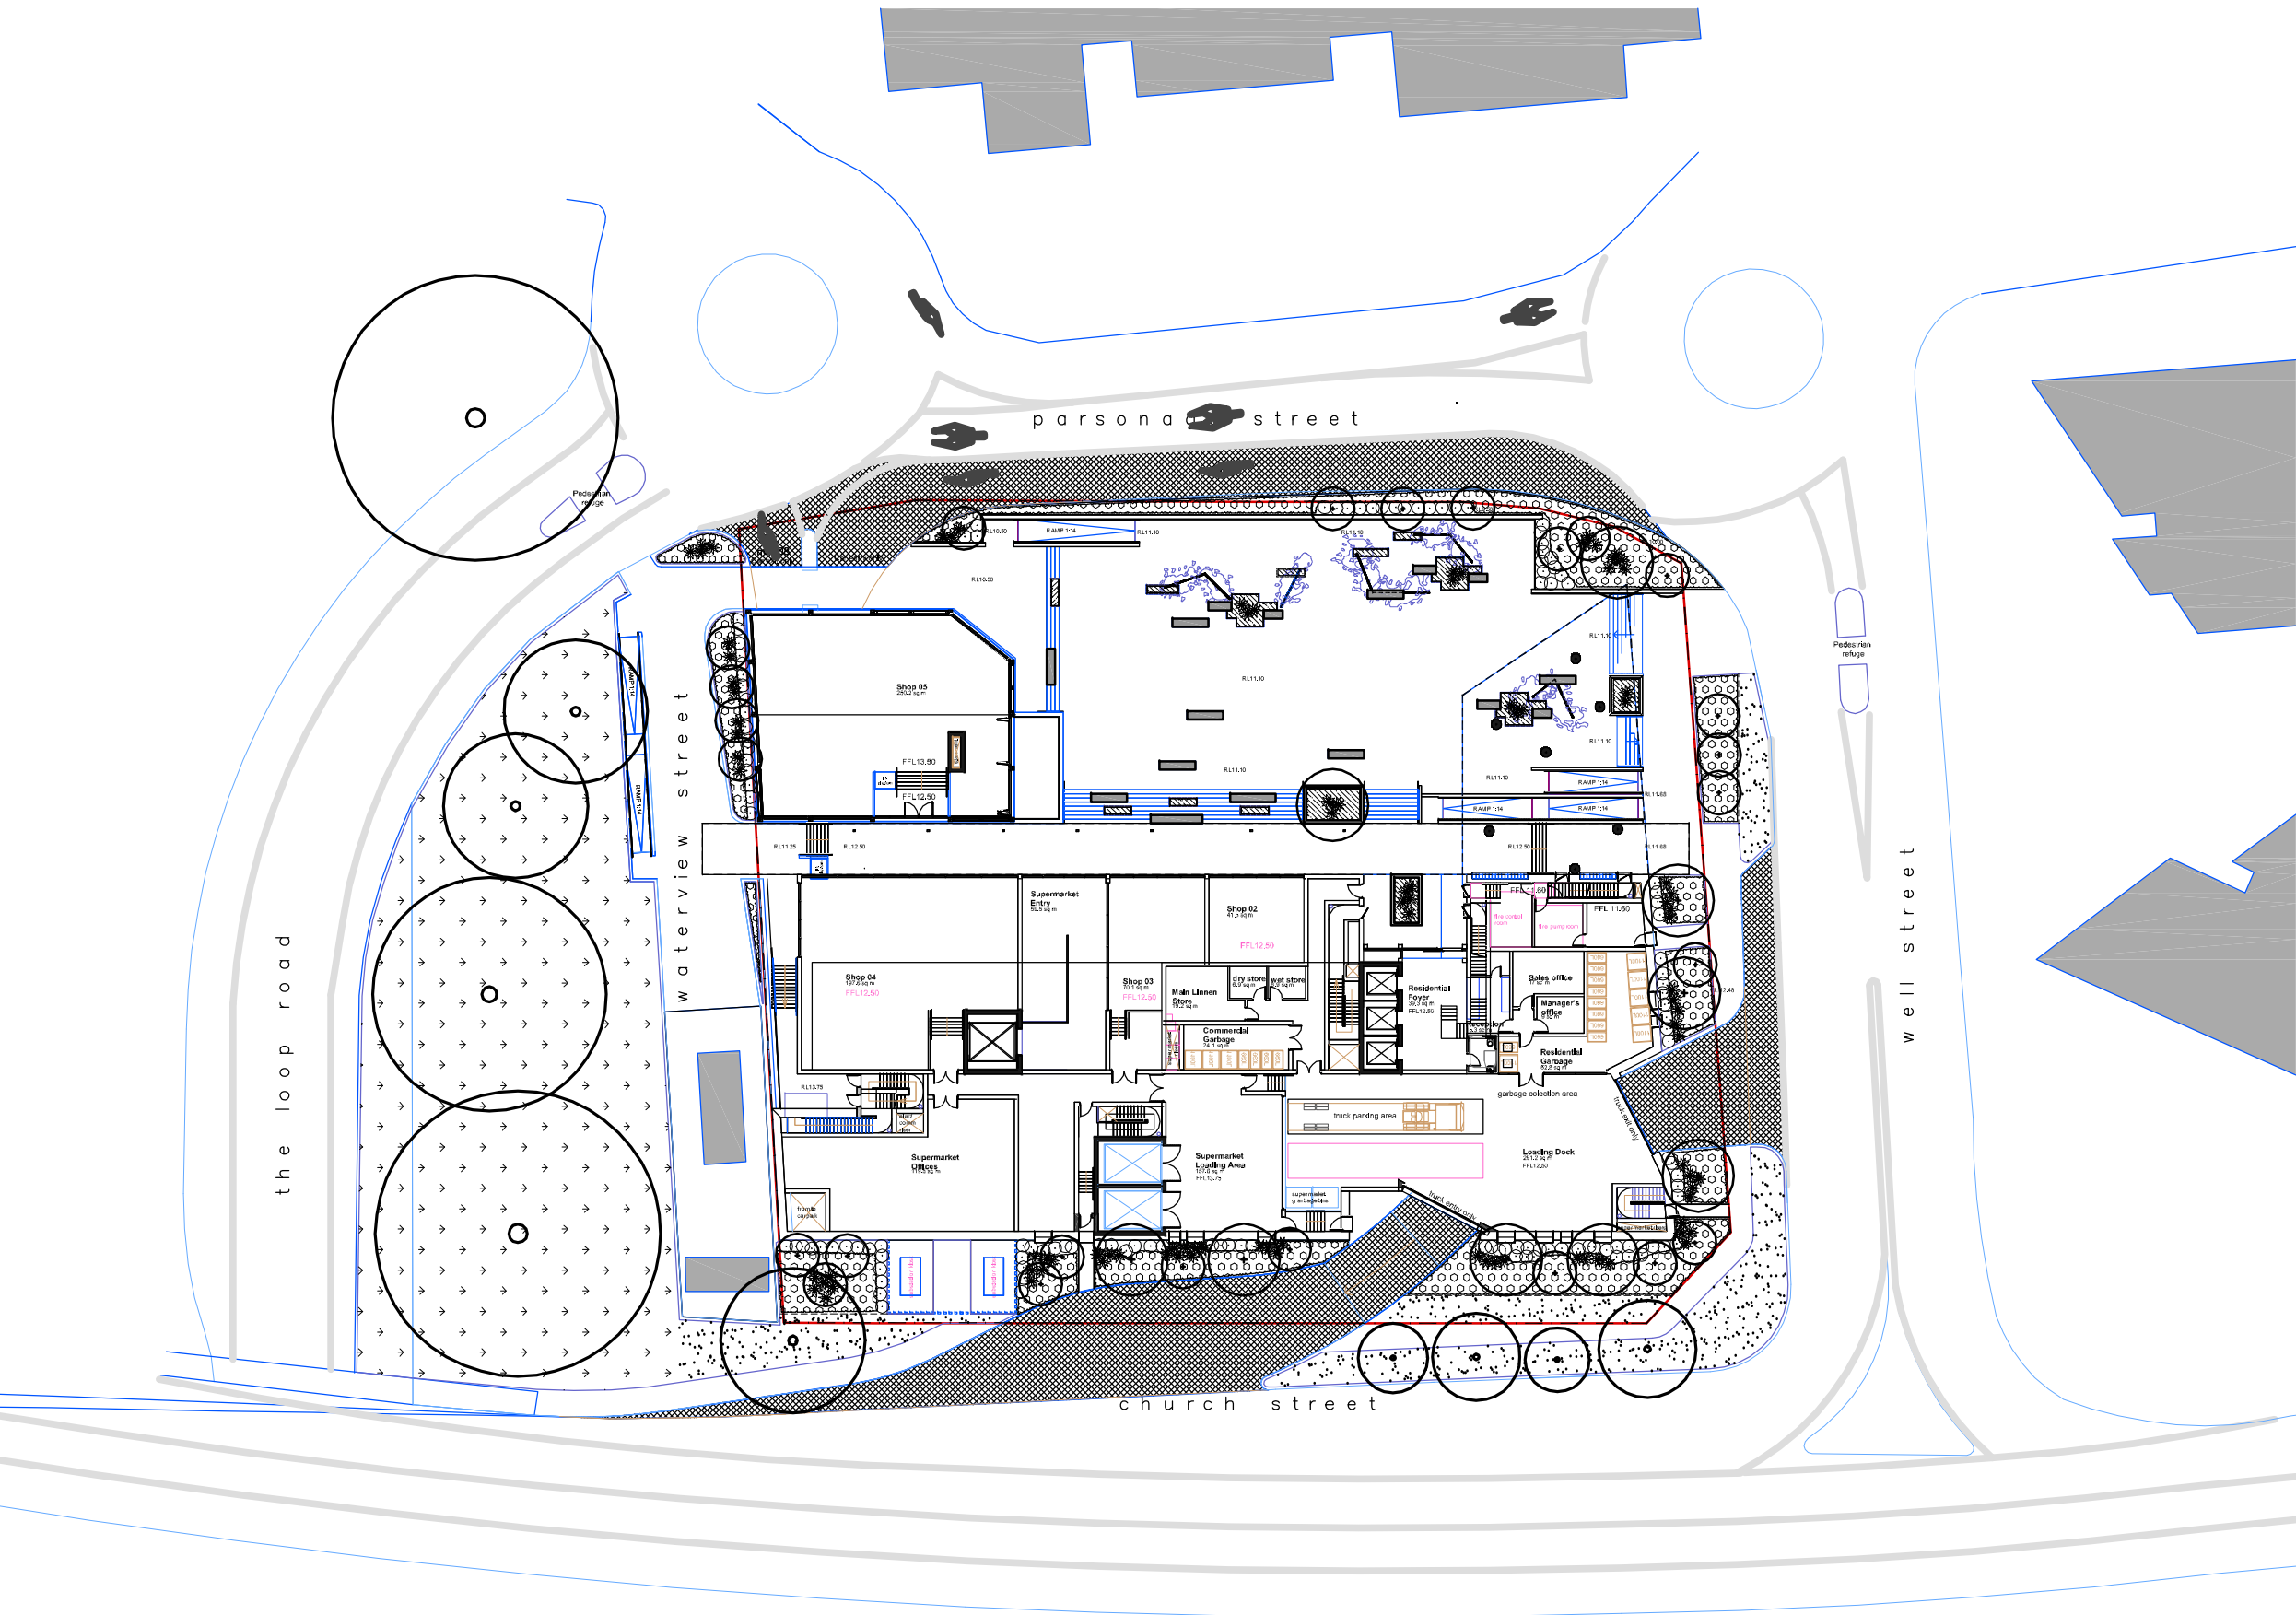

SITE PLAN
SCALE - 1:500

PLANT SCHEDULE				
Stage A				
Symbol	Botanic Name	Common Name	Pot Size	Spacing
TREES				
Bn	<i>Betula nigra</i>	Tropical Birch	100L	as shown
Ee	<i>Elaeocarpus eumundii</i>	Eumundi Quandong	200L	as shown
Li	<i>Lagerstreomia indica</i> 'Nachez'	Crepe Myrtle	200L	as shown
Lt	<i>Liriodendron tulipifera</i>	Tulip Tree	200L	as shown
MLG	<i>Magnolia</i> 'Little Gem'	Little Gem Magnolia	200L	as shown
Ss	<i>Sapium serbiferum</i>	Chinese Tallowood	100L	as shown
Up	<i>Ulmus parvifolia</i>	Chinese Elm	100L	as shown
Wf	<i>Waterhousea floribunda</i>	Weeping Lilly Pilly	75L	as shown
SHRUBS AND ACCENTS				
Ai	<i>Alcantarea imperialis</i> 'Rubra'	Bromeliad	300mm	as shown
By	<i>Beschorneria yuccoides</i>	Mexican Lily	200mm	as shown
Cr	<i>Cycas revoluta</i>	Cycad	200mm	as shown
De	<i>Doryanthes excelsa</i>	Gymea Lily	300mm	as shown
NGS	<i>Nandina domestica</i> 'Gulf Stream'	Dwarf Nandina	300mm	as shown
PPH	<i>Phormium</i> 'Purple Haze'	Purple Haze Flax	300mm	as shown
PX	<i>Philodendron xanadu</i>	Xanadu	200mm	3/m2
Ri	<i>Raphiolepis indica</i>	Indian Hawthorn	300mm	as shown
Sy	<i>Syzygium</i> sp.	Lilly Pilly	300mm	as shown
Vo	<i>Viburnum odoratissimum</i>	Sweet Viburnum	300mm	as shown
GROUNDCOVERS AND GRASSES				
DB	<i>Dianella</i> 'Breeze'	Paroo Lily	150mm	5/m2
Dr	<i>Dichondra repens</i>	Kidney Weed	150mm	5/m2
DSF	<i>Dichondra</i> 'Silver Falls'	Silver Falls	150mm	5/m2
DSS	<i>Dianella</i> 'Silver Streak'	Dianella	150mm	5/m2
Hs	<i>Hibbertia scandens</i>	Snake Vine	150mm	5/m2
Ju	<i>Juncus usitatus</i>	Common Rush	150mm	5/m2
LEG	<i>Lirope muscari</i> 'Evergreen Giant'	Lirope	150mm	5/m2
PE	<i>Poa</i> 'Eskdale'	Tussock Grass	150mm	5/m2
PN	<i>Pennisetum</i> 'Nafray'	Swamp Foxtail 'Nafray'	150mm	5/m2
TJ	<i>Trachelospermum jasminoides</i>	Star Jasmine	150mm	5/m2


© 2015 Site Image (NSW) Pty Ltd ABN 44 801 262 380 as agent for Site Image NSW Partnership. All rights reserved. This drawing is copyright and shall not be reproduced or copied in any form or by any means (graphic, electronic or mechanical including photocopy) without the written permission of Site Image (NSW) Pty Ltd. Any licensee, expressed or implied, to use this document for any purpose what so ever is restricted to the terms of the written agreement between Site Image (NSW) Pty Ltd and the instructing party.

The contractor shall check and verify all work on site (including work by others) before commencing the landscape installation. Any discrepancies are to be reported to the Project Manager or Landscape Architect prior to commencing work. Do not scale this drawing. Any required dimensions not shown shall be referred to the Landscape Architect for confirmation.

B	Architectural Coordination	JM	NM	22.11.2017
A	For Review	JM	NM	25.02.2016
Issue	Revision Description	Drawn	Check	Date

LEGEND

Key Plan:

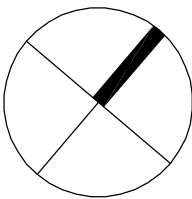

Client:
HOLDMARK

Project:
Shepherds Bay Stage A
8 Partridge Street
Ryde, NSW

SITE IMAGE
Level 1, 3-5 Baptist Street
Redfern NSW 2016
Australia
Tel: (61 2) 8332 5600
Fax: (61 2) 9698 2877
www.siteimage.com.au
Site Image (NSW) Pty Ltd
ABN 44 801 262 380



75W APPLICATION

Drawing Name:
Cover Sheet

Scale:
Job Number:
Drawing Number:
Issue:
SS15-3188
000 B

NOT FOR CONSTRUCTION



© 2015 Site Image (NSW) Pty Ltd ABN 44 801 262 380 as agent for Site Image NSW Partnership. All rights reserved. This drawing is copyright and shall not be reproduced or copied in any form or by any means (graphic, electronic or mechanical including photocopy) without the written permission of Site Image (NSW) Pty Ltd Any license, expressed or implied, to use this document for any purpose what so ever is restricted to the terms of the written agreement between Site Image (NSW) Pty Ltd and the instructing party.

The contractor shall check and verify all work on site (including work by others) before commencing the landscape installation. Any discrepancies are to be reported to the Project Manager or Landscape Architect prior to commencing work. Do not scale this drawing. Any required dimensions not shown shall be referred to the Landscape Architect for confirmation.

B	Architectural Coordination	JM	NM	22.11.2017
A	For Review	JM	NM	25.02.2016
Issue	Revision Description	Drawn	Check	Date

LEGEND

Key Plan:

Client:
HOLDMARK

Project:
Shepherds Bay Stage A
8 Partridge Street
Ryde, NSW

SITE IMAGE

Level 1, 3-5 Baptist Street
Redfern NSW 2016
Australia

Tel: (61 2) 8332 5600
Fax: (61 2) 9698 2877
www.siteimage.com.au

Site Image (NSW) Pty Ltd
ABN 44 801 262 380

 Landscape Architects

75W APPLICATION

Drawing Name:
Master Plan

Scale: 1:150 @ A1
Job Number: SS15-3188
Drawing Number: 001
Issue: B

NOT FOR CONSTRUCTION

B	Architectural Coordination	JM	NM	22.11.2017
A	For Review	JM	NM	25.02.2016
Issue	Revision Description	Drawn	Check	Date

LEGEND

Key Plan:

Client:
HOLDMARK

Project:
Shepherds Bay Stage A
8 Partridge Street
Ryde, NSW

SITE IMAGE
Level 1, 3-5 Baptist Street
Redfern NSW 2016
Australia
Tel: (61 2) 8332 5600
Fax: (61 2) 9698 2977
www.siteimage.com.au
Site Image (NSW) Pty Ltd
ABN 44 801 262 380

Landscape Architects


75W APPLICATION

Drawing Name:
Ground Floor Landscape Plan

Scale: 1:150 @ A1
Job Number: SS15-3188
Drawing Number: 101
Issue: B



Seating areas and planting nodes in entry stairs

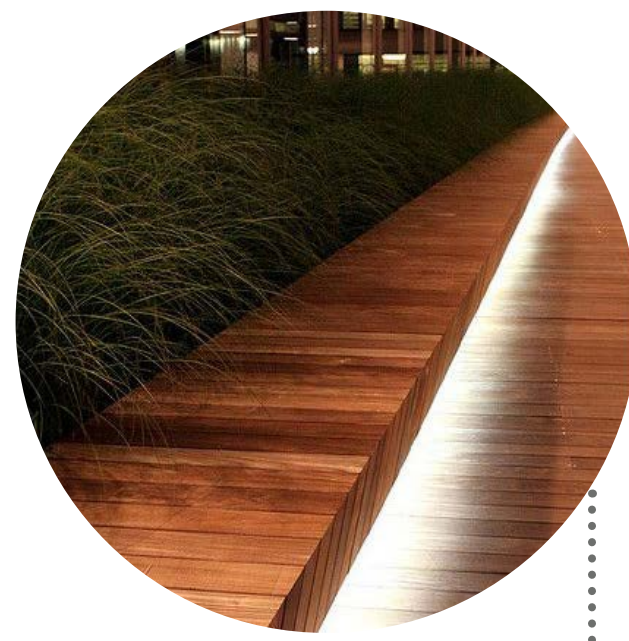


Steel structures for climbing plants



Raised concrete seating and planting nodes in forecourt



Ryde Public Domain paving to flow into forecourt

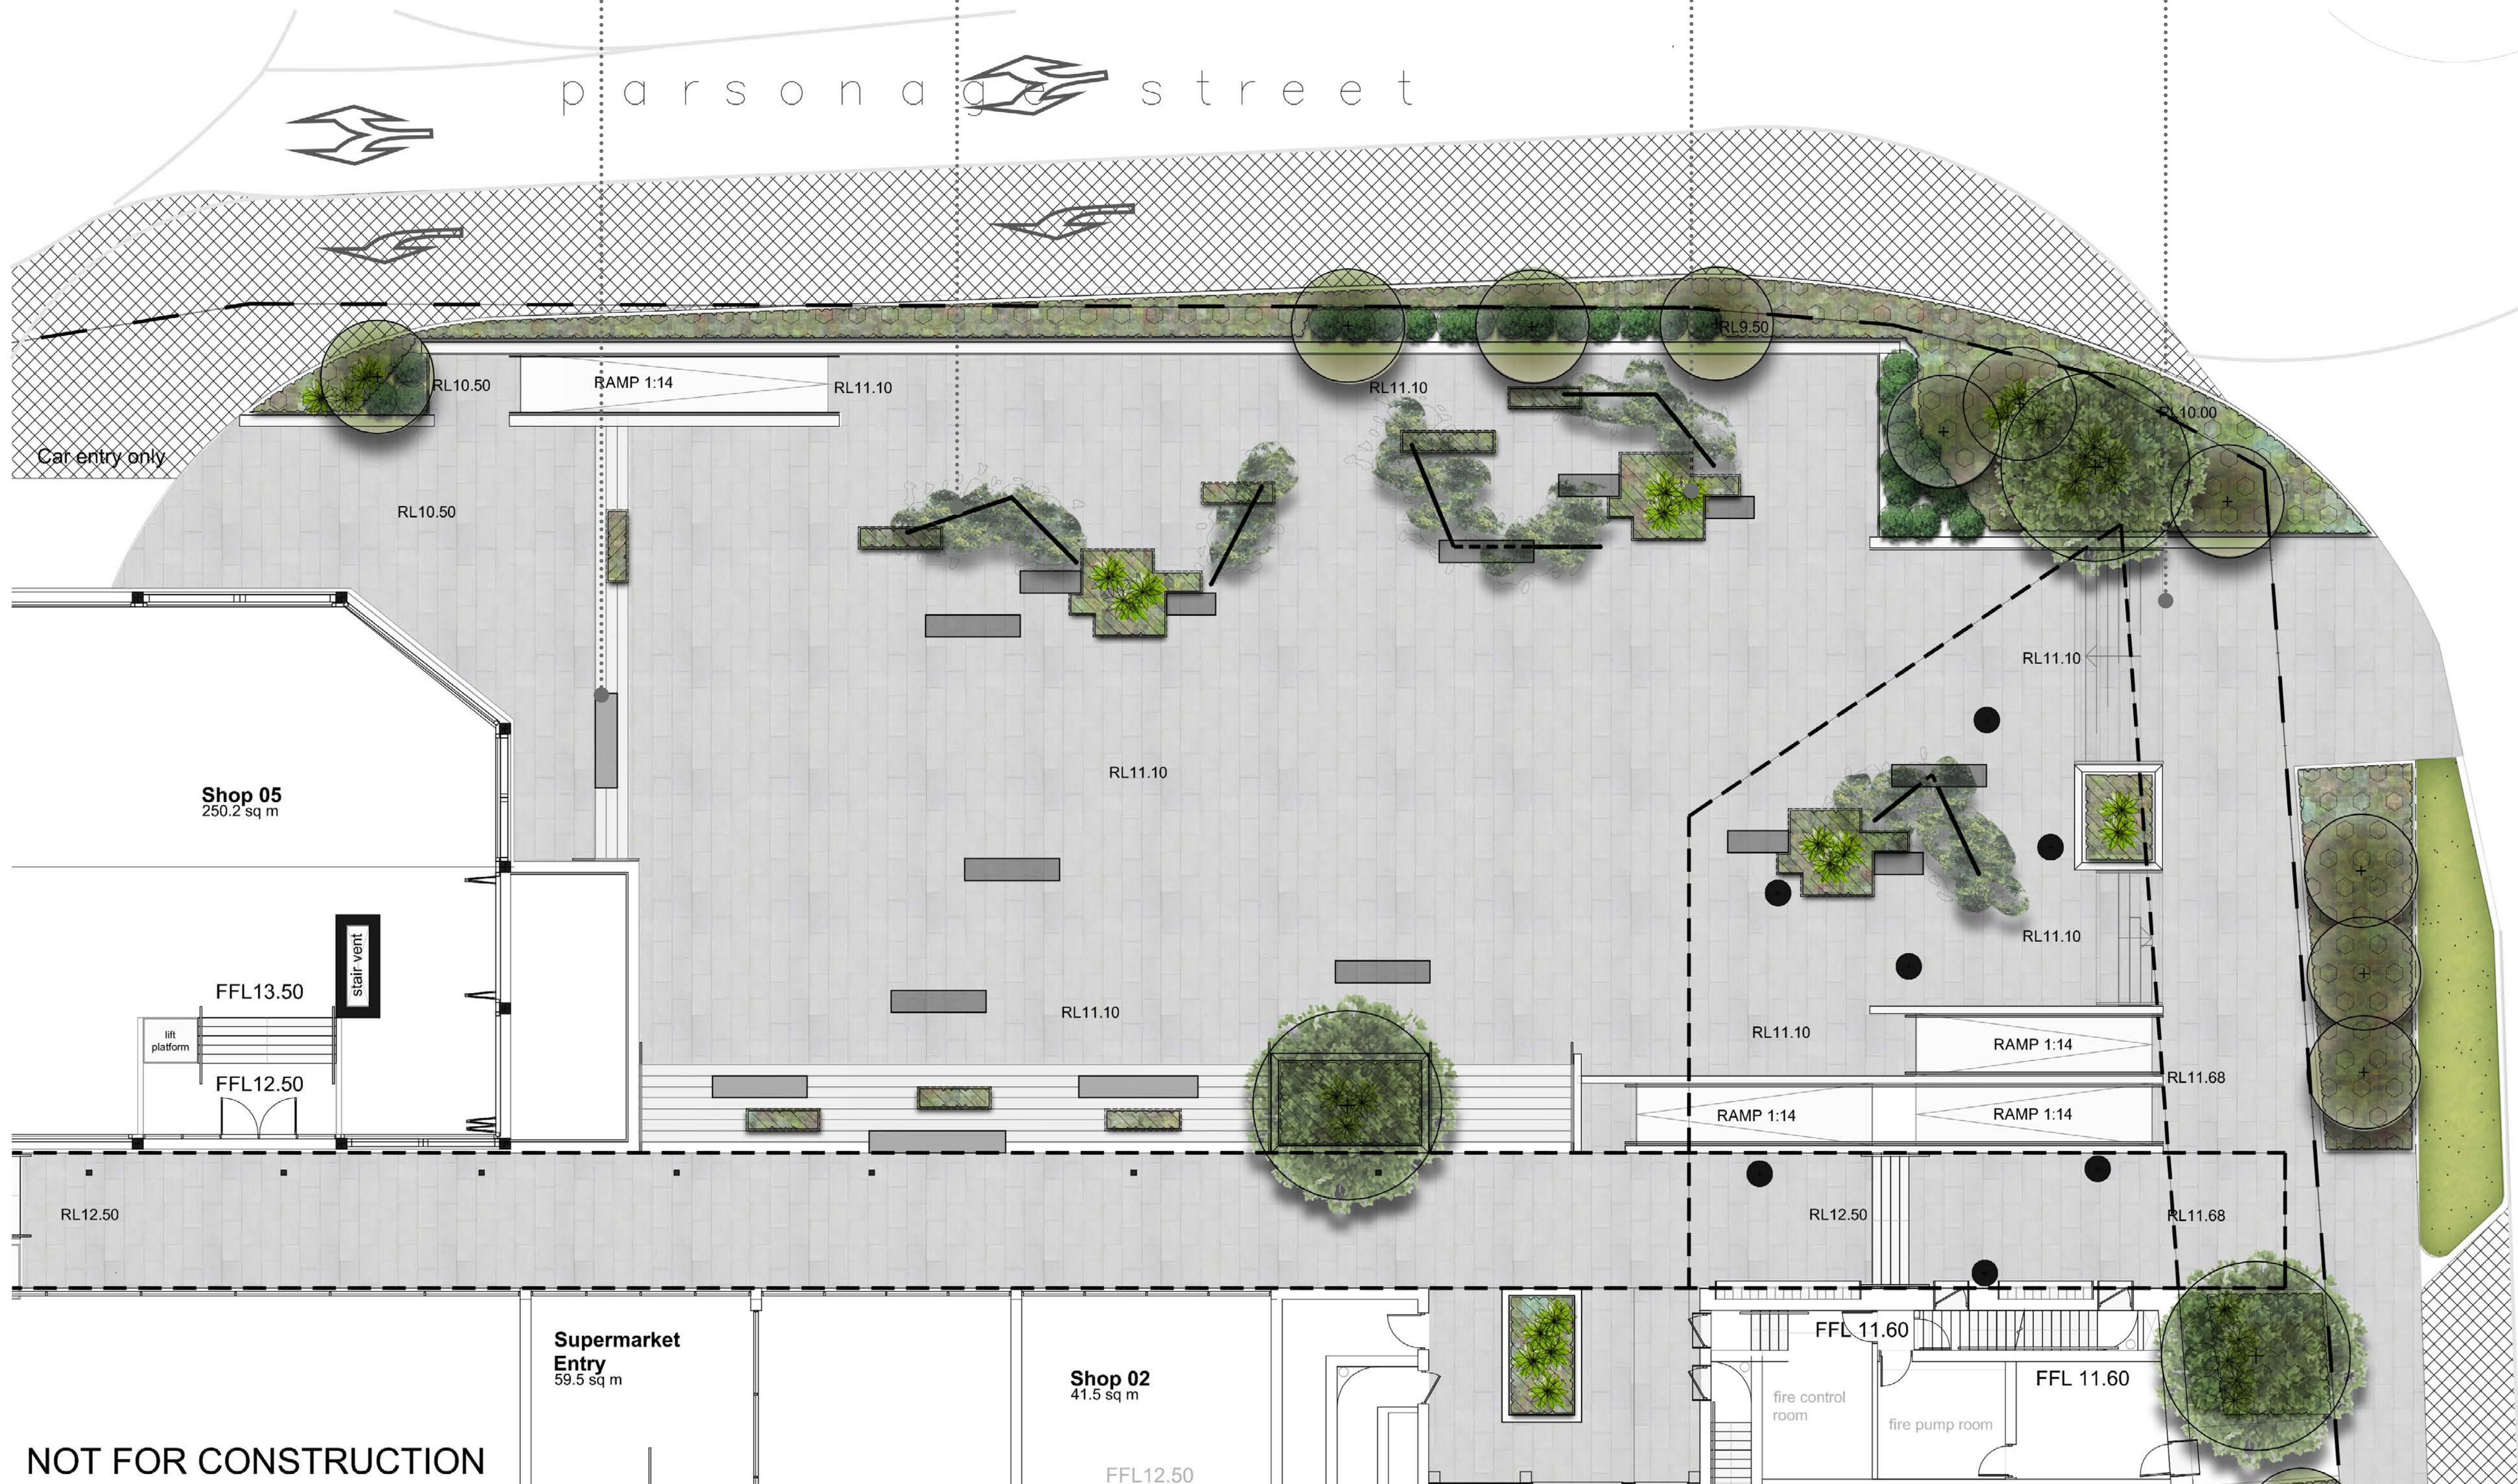

NOT FOR CONSTRUCTION

The contractor shall check and verify all work on site (including work by others) before commencing the landscape installation. Any discrepancies are to be reported to the Project Manager or Landscape Architect prior to commencing work. Do not scale this drawing. Any required dimensions not shown shall be referred to the Landscape Architect for confirmation.

B	Architectural Coordination	JM	NM	22.11.2017
A	For Review	JM	NM	25.02.2016
Issue	Revision Description	Drawn	Check	Date

LEGEND



Undercover dining area



Synthetic lawn with adpatable seating




Raised planter and timber seating edge



Vegetable gardens in gravel

Potting bench

Key Plan:

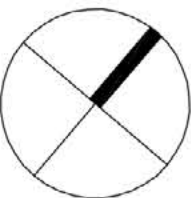

Client:
HOLDMARK

Project:
Shepherds Bay Stage A
8 Partridge Street
Ryde, NSW

Level 1, 3-5 Baptist Street
Redfern NSW 2016
Australia
Tel: (61 2) 8332 5600
Fax: (61 2) 9698 2977
www.siteimage.com.au
Site Image (NSW) Pty Ltd
ABN 44 801 262 380

S I T E I M A G E



75W APPLICATION

Drawing Name:
Level 7 Landscape Plan

The contractor shall check and verify all work on site (including work by others) before commencing the landscape installation. Any discrepancies are to be reported to the Project Manager or Landscape Architect prior to commencing work. Do not scale this drawing. Any required dimensions not shown shall be referred to the Landscape Architect for confirmation.

B	Architectural Coordination	JM	NM	22.11.2017
A	For Review	JM	NM	25.02.2016
Issue	Revision Description	Drawn	Check	Date

LEGEND

Key Plan:

Client:

HOLDMARK

Project:

Shepherds Bay Stage A
8 Partridge Street
Ryde, NSW

Level 1, 3-5 Baptist Street
Redfern NSW 2016
Australia

Tel: (61 2) 8332 5600
Fax: (61 2) 9698 2877
www.siteimage.com.au

Site Image (NSW) Pty Ltd
ABN 44 801 262 380

S I T E I M A G E



Landscape Architects

75W APPLICATION

Drawing Name:

Landscape Details

Scale: As Shown


Job Number:

SS15-3188


Drawing Number:

Issue:


501 B

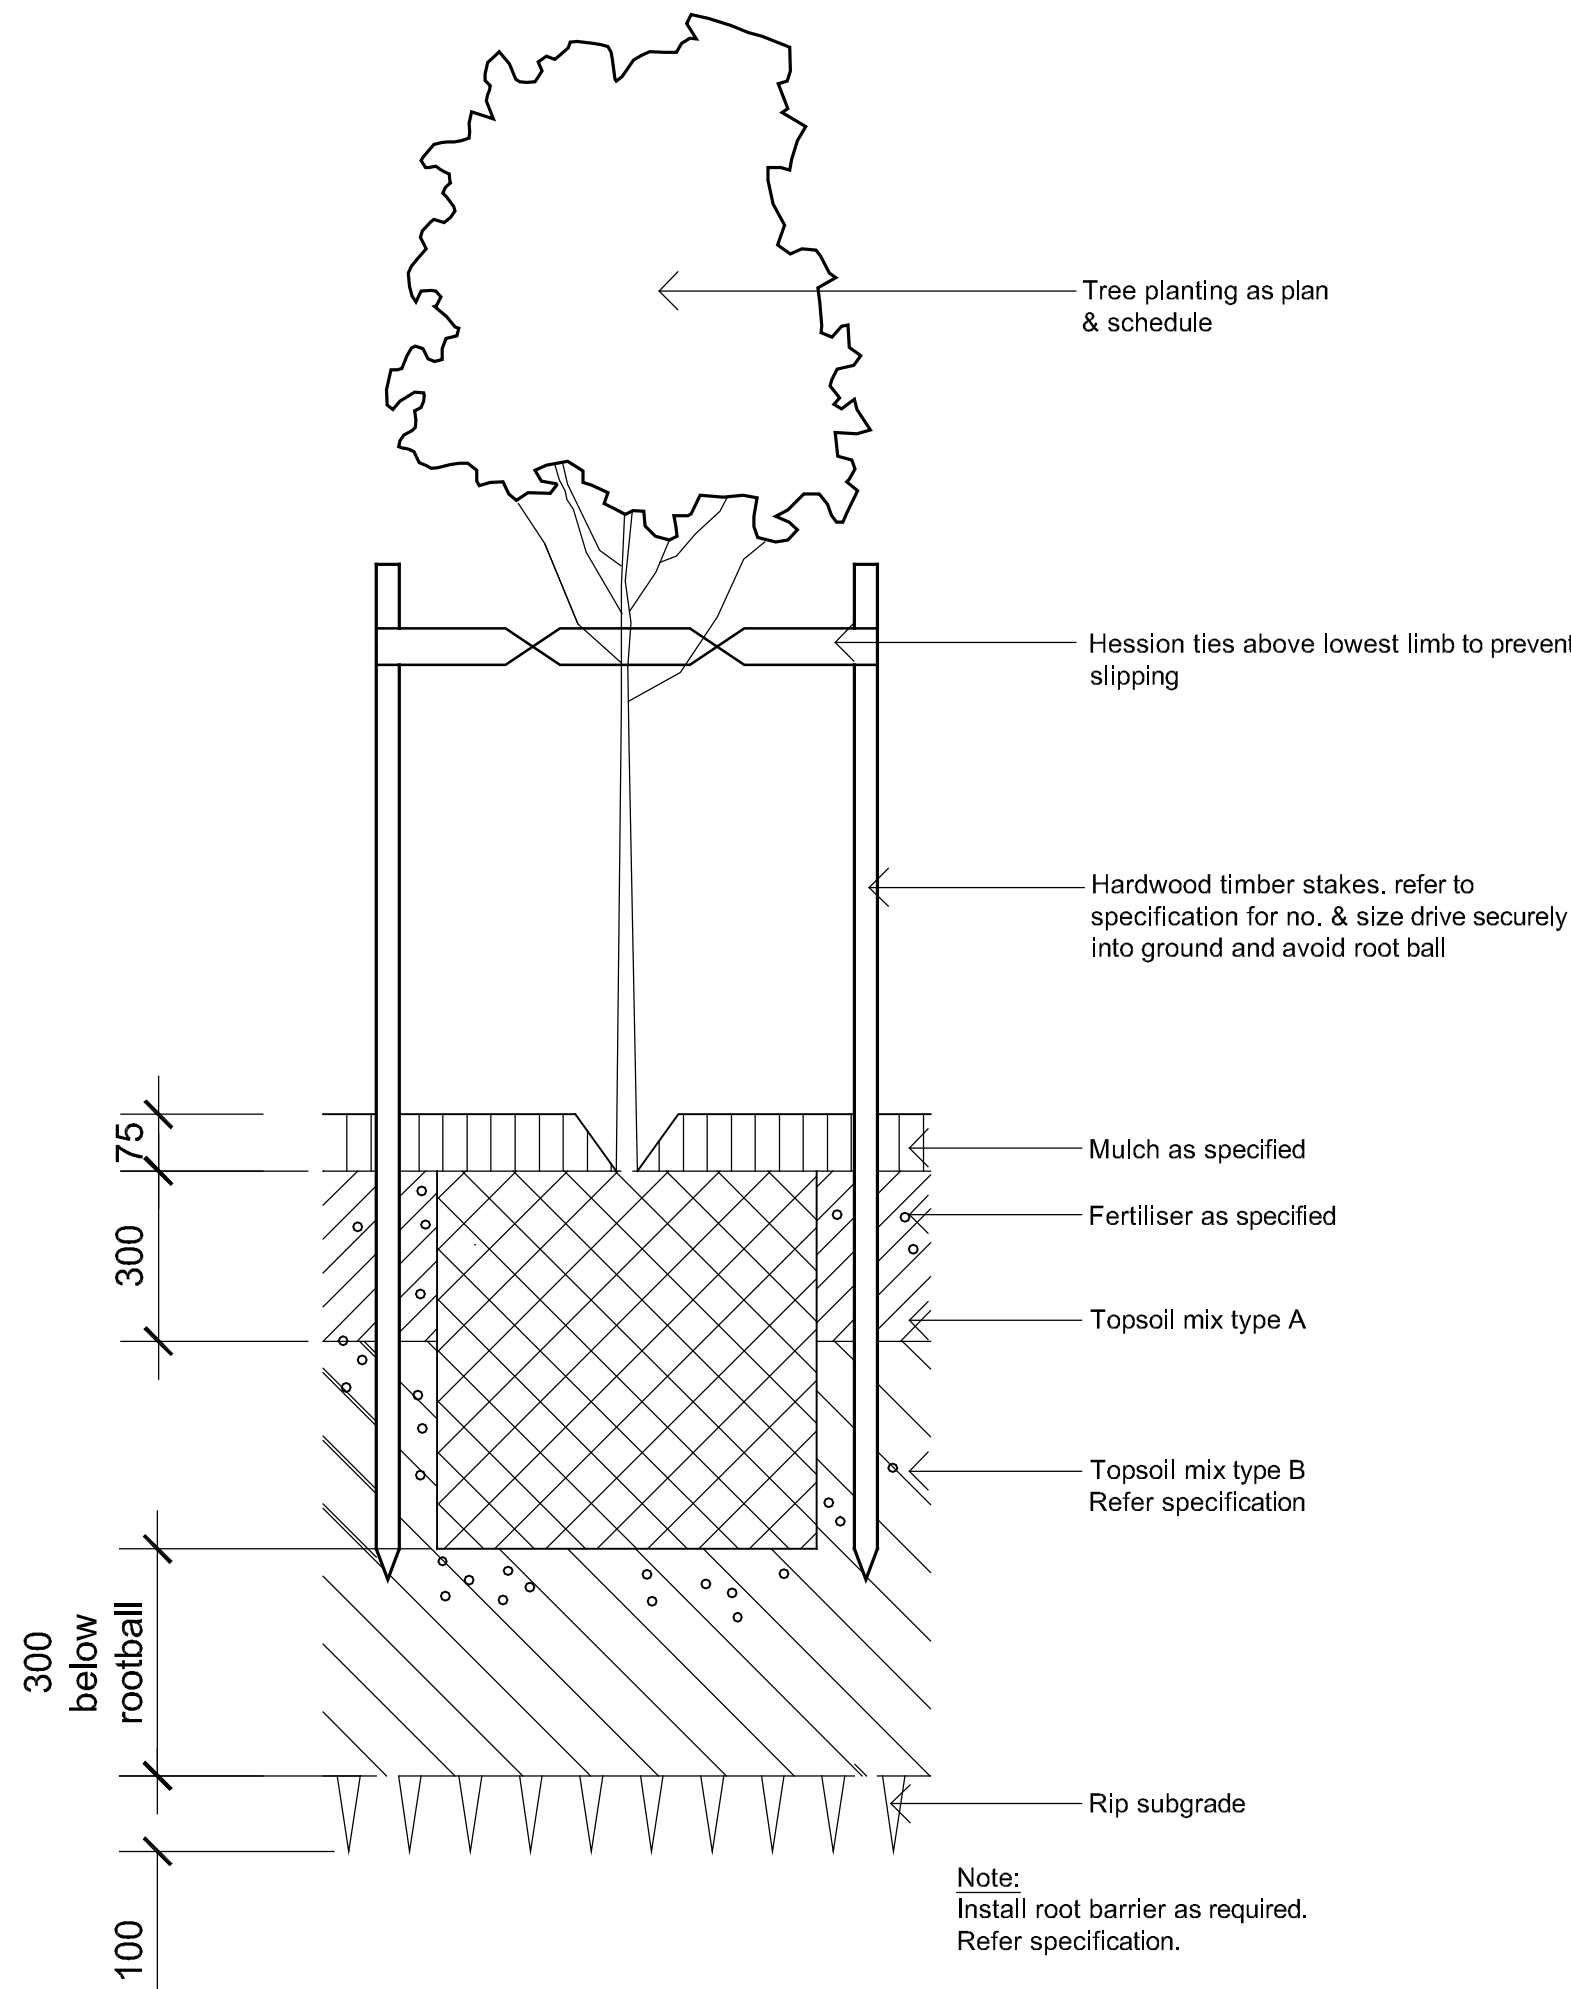


DETAIL - 75-200L TREE PLANTING ON GRADE
1:10

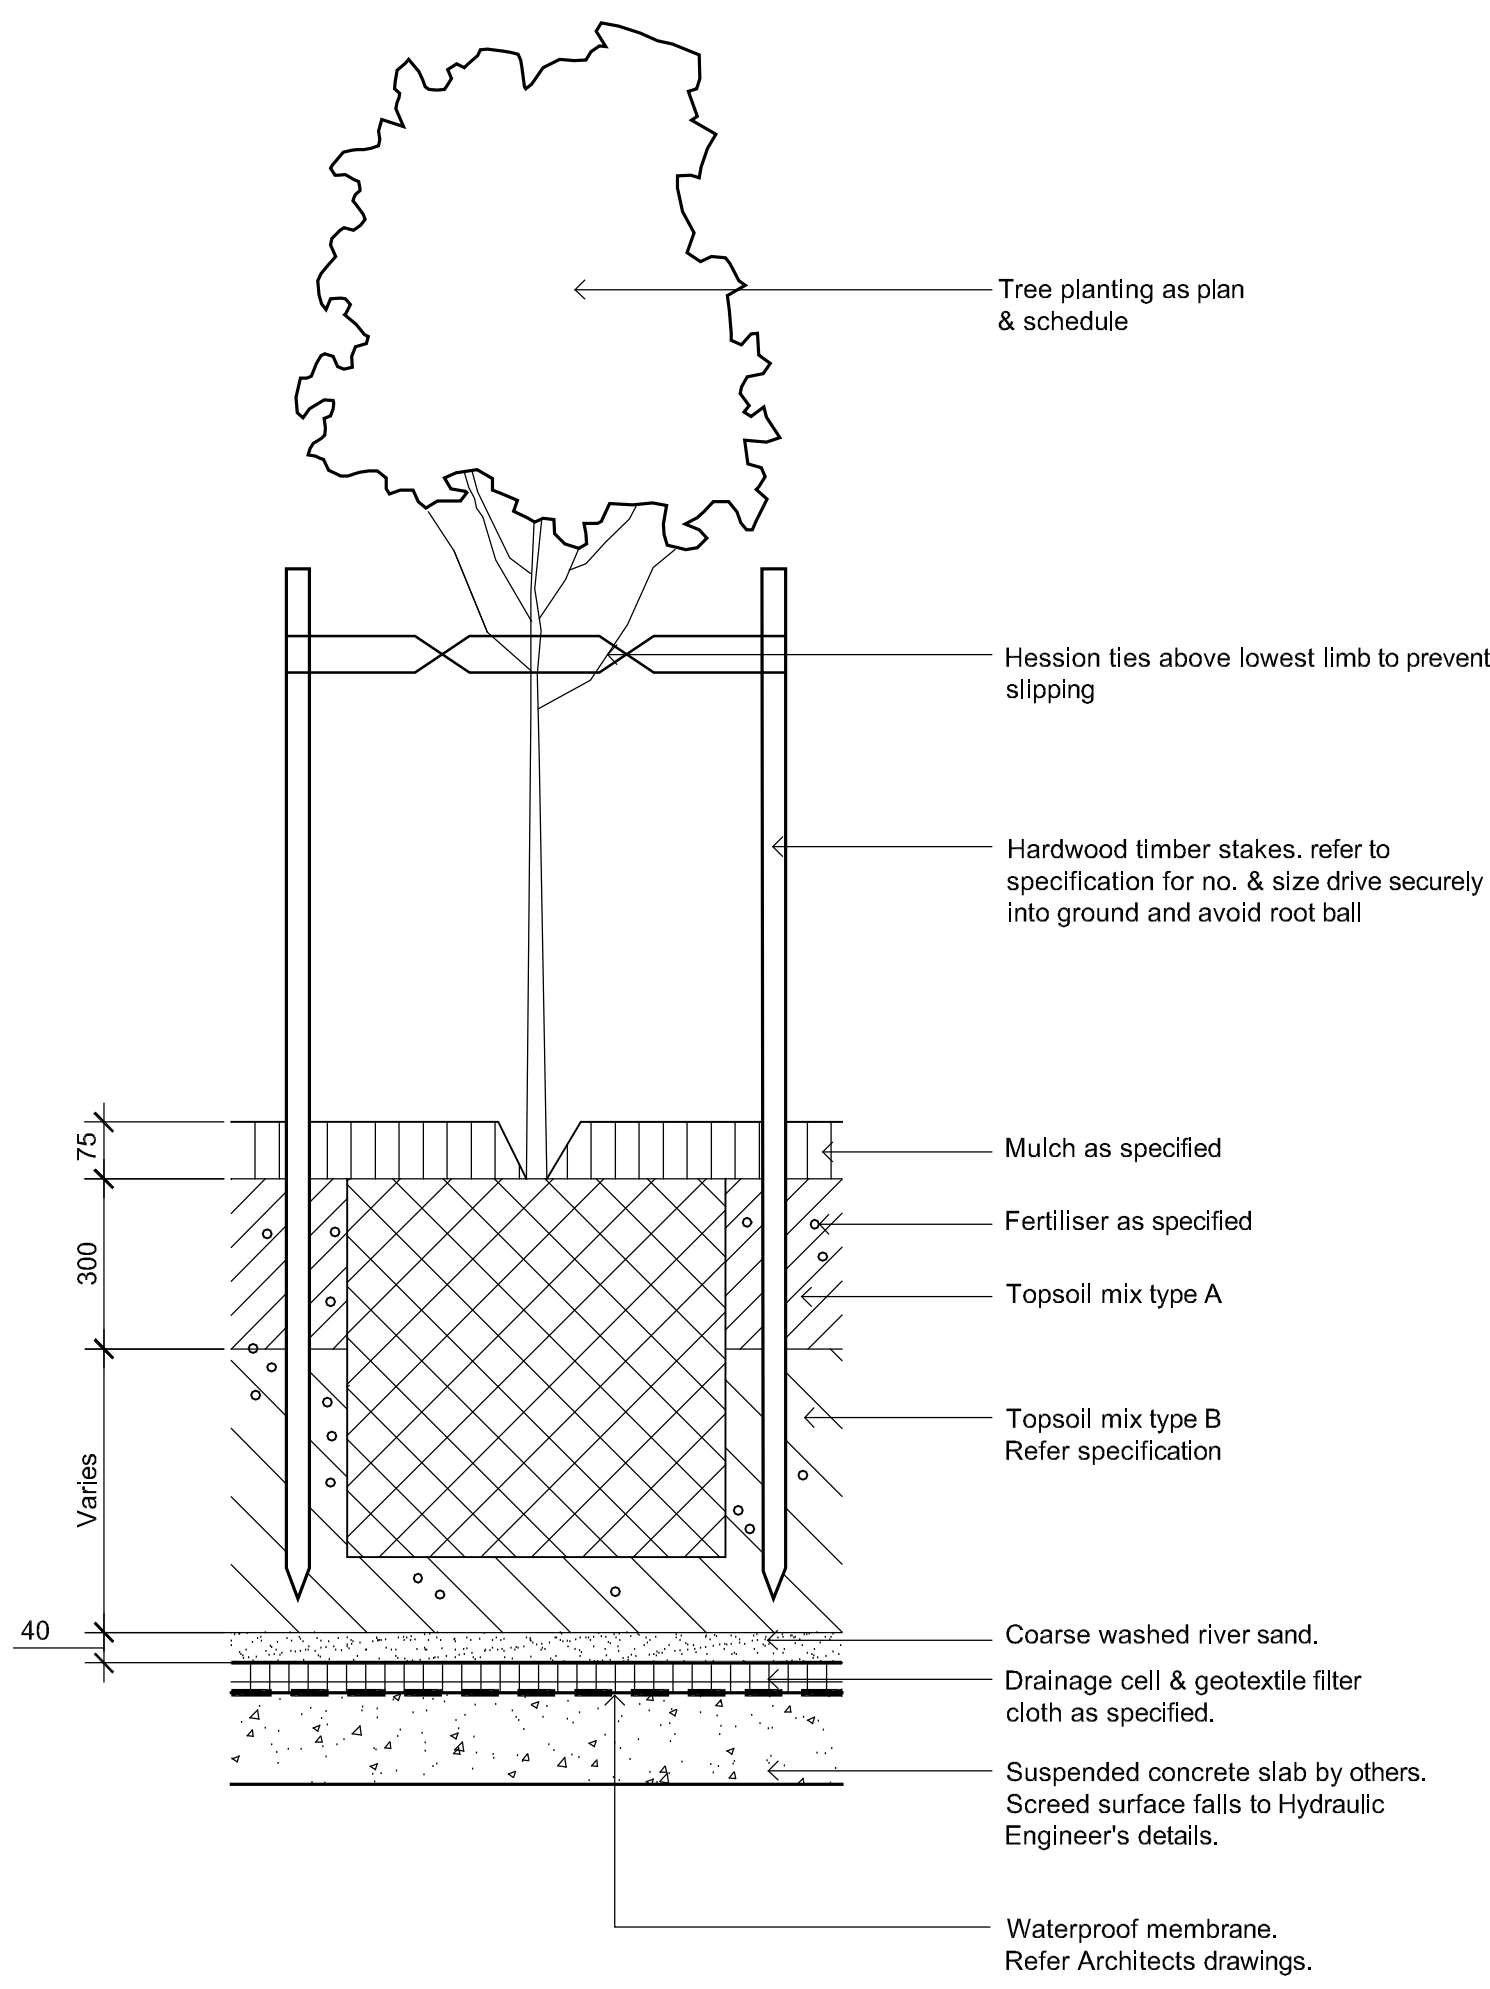

DETAIL - 75-200L TREE PLANTING ON SLAB
1:10

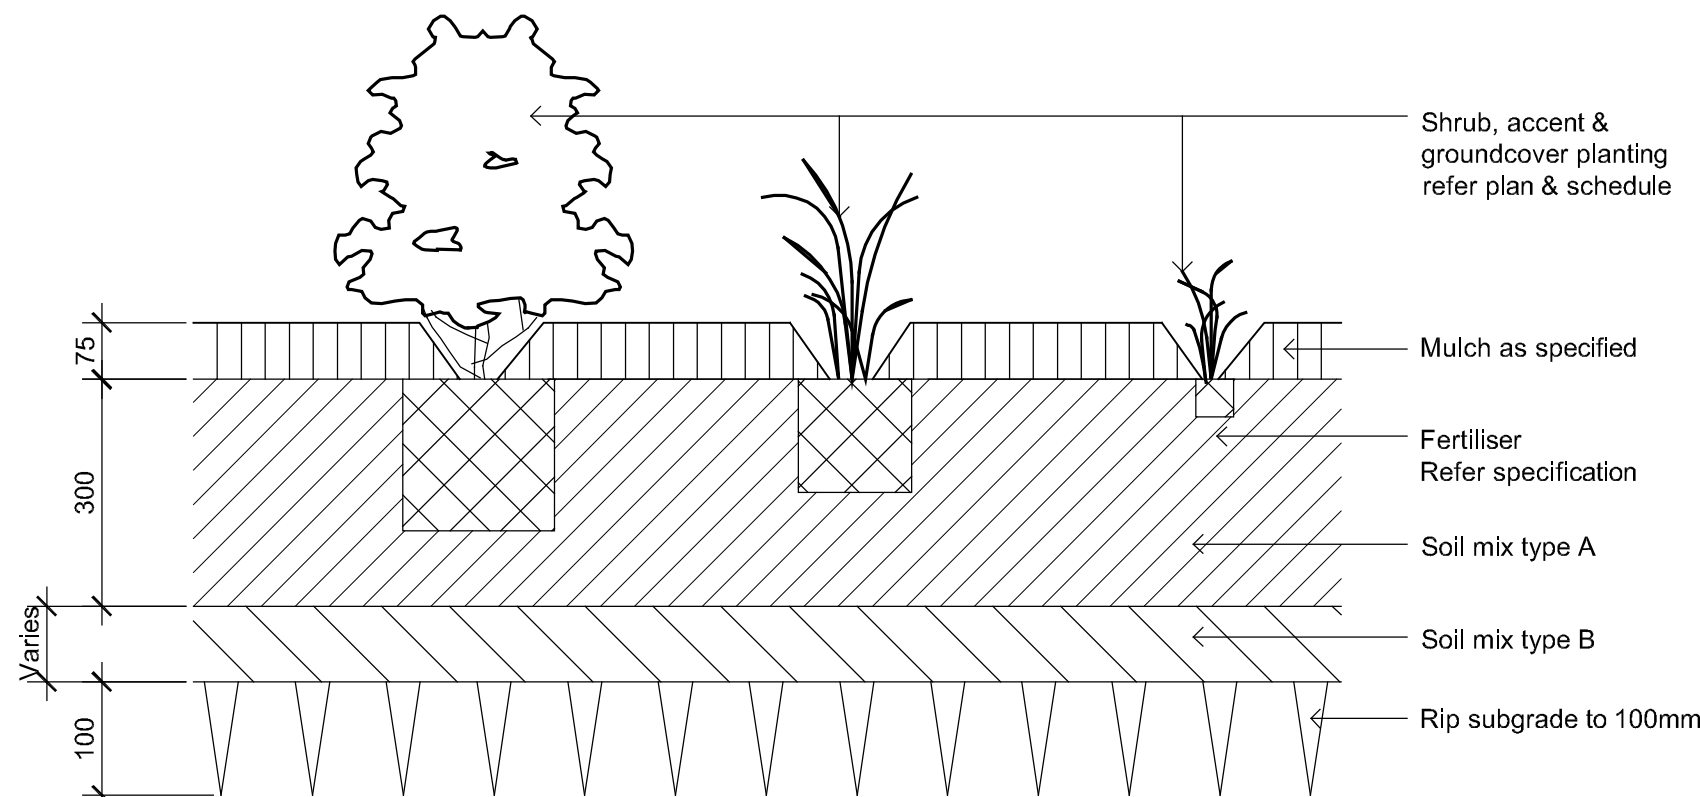

DETAIL - SHRUB, ACCENT & GROUNDCOVER PLANTING ON GRADE
1:10

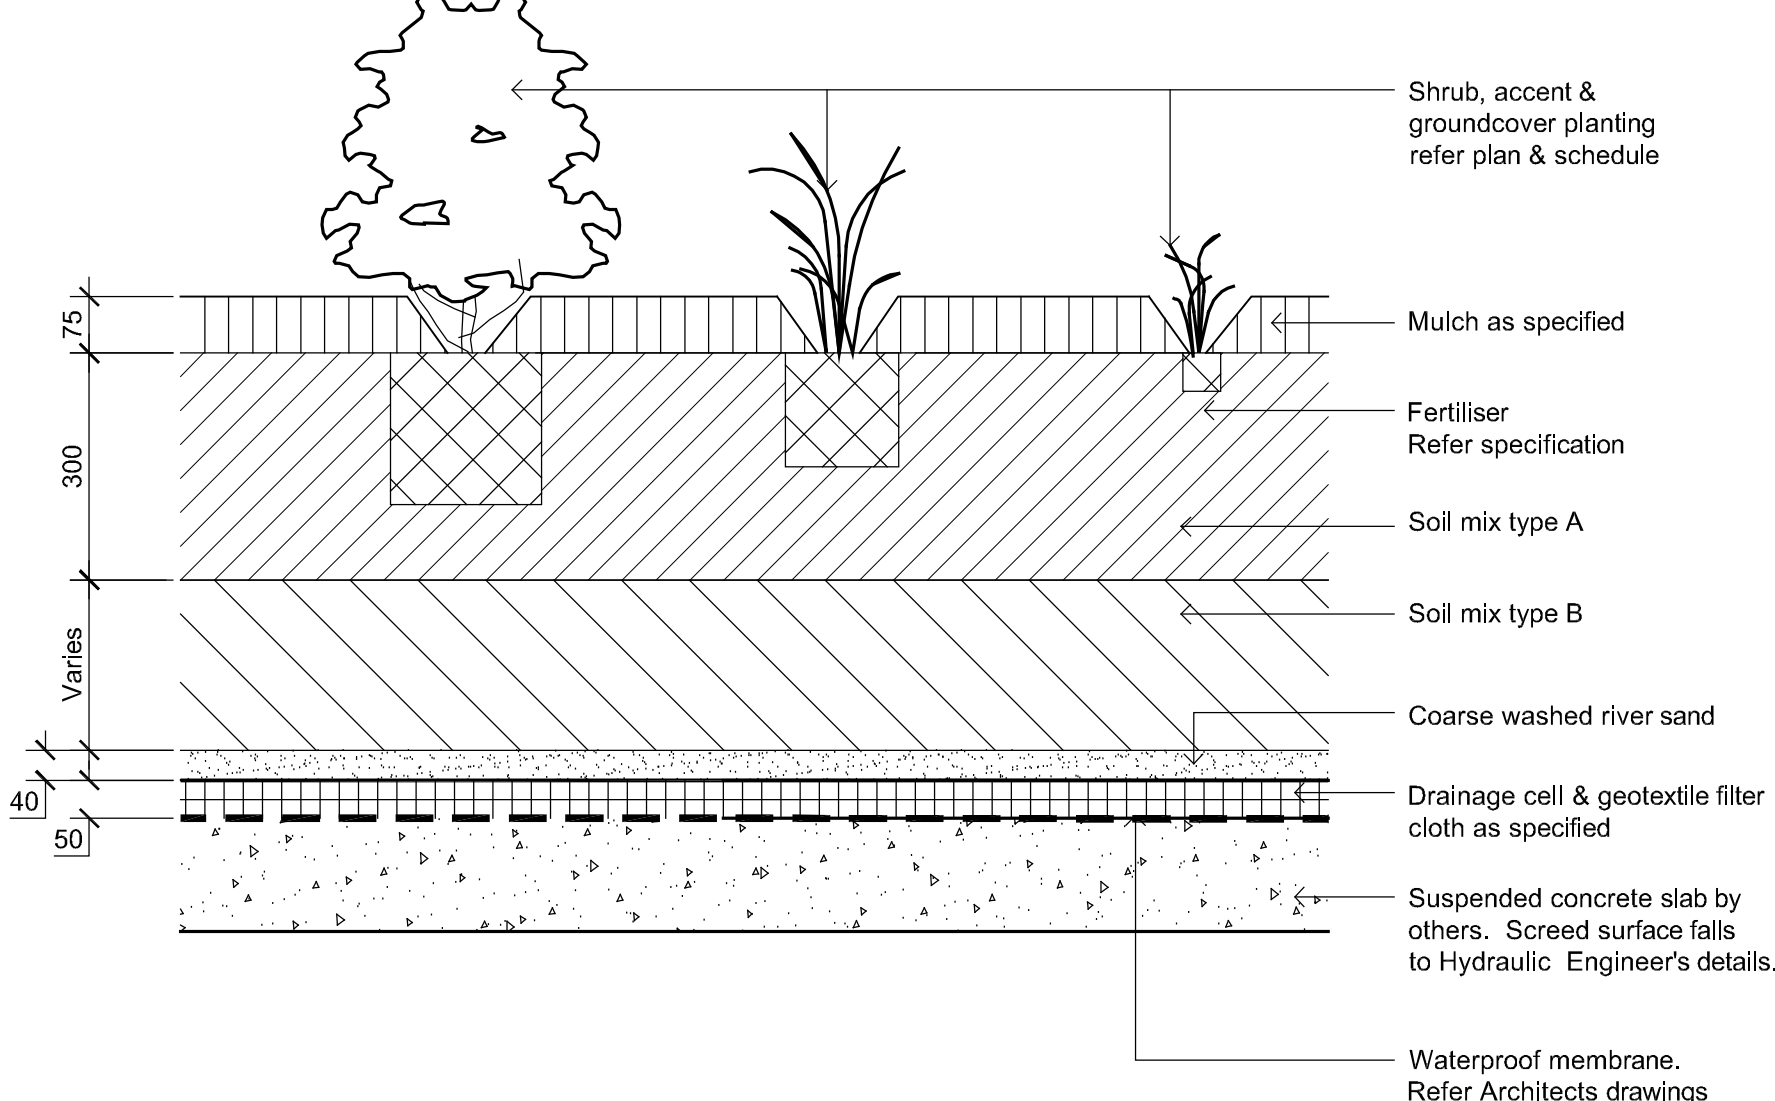

DETAIL - SHRUB, ACCENT & GROUNDCOVER PLANTING ON SLAB
1:10

NOT FOR CONSTRUCTION