

- EXISTING NEW
- NEW MAJORS
 - COMMUNITY OPPORTUNITY
 - KEY PUBLIC DOMAIN OPPORTUNITIES
 - SPECIALTY RETAIL
 - CIRCULATION/ PUBLIC
 - PARKING & DOCKS
 - CONSTRUCTION ABOVE EXISTING
- EXISTING TREE
- TREE TO BE REMOVED
- PROPOSED NEW TREE

B 04/06/15 HS SECTION 75W SUBMISSION
A 11/02/17 HS SECTION 75W SUBMISSION
Rev. Date Initial Description
Client

AMP CAPITAL

Hames Sharley
hamessharley.com.au +61 2 6240 8900
new registered architect sldo rcdk 5987

In Partnership With


Project
MARRICKVILLE METRO
REDEVELOPMENT
34 VICTORIA ROAD MARRICKVILLE NSW 2204


Drawing Title
GROUND FLOOR PLAN - PART 3A
(2012)

Drawn By HS Checked By HS Scale @ B1 1 : 500
Project No. 50980 Drawing No. EA006 Revision B

Station
SECTION 75W SUBMISSION
75W



A3 SCALED DRAWING

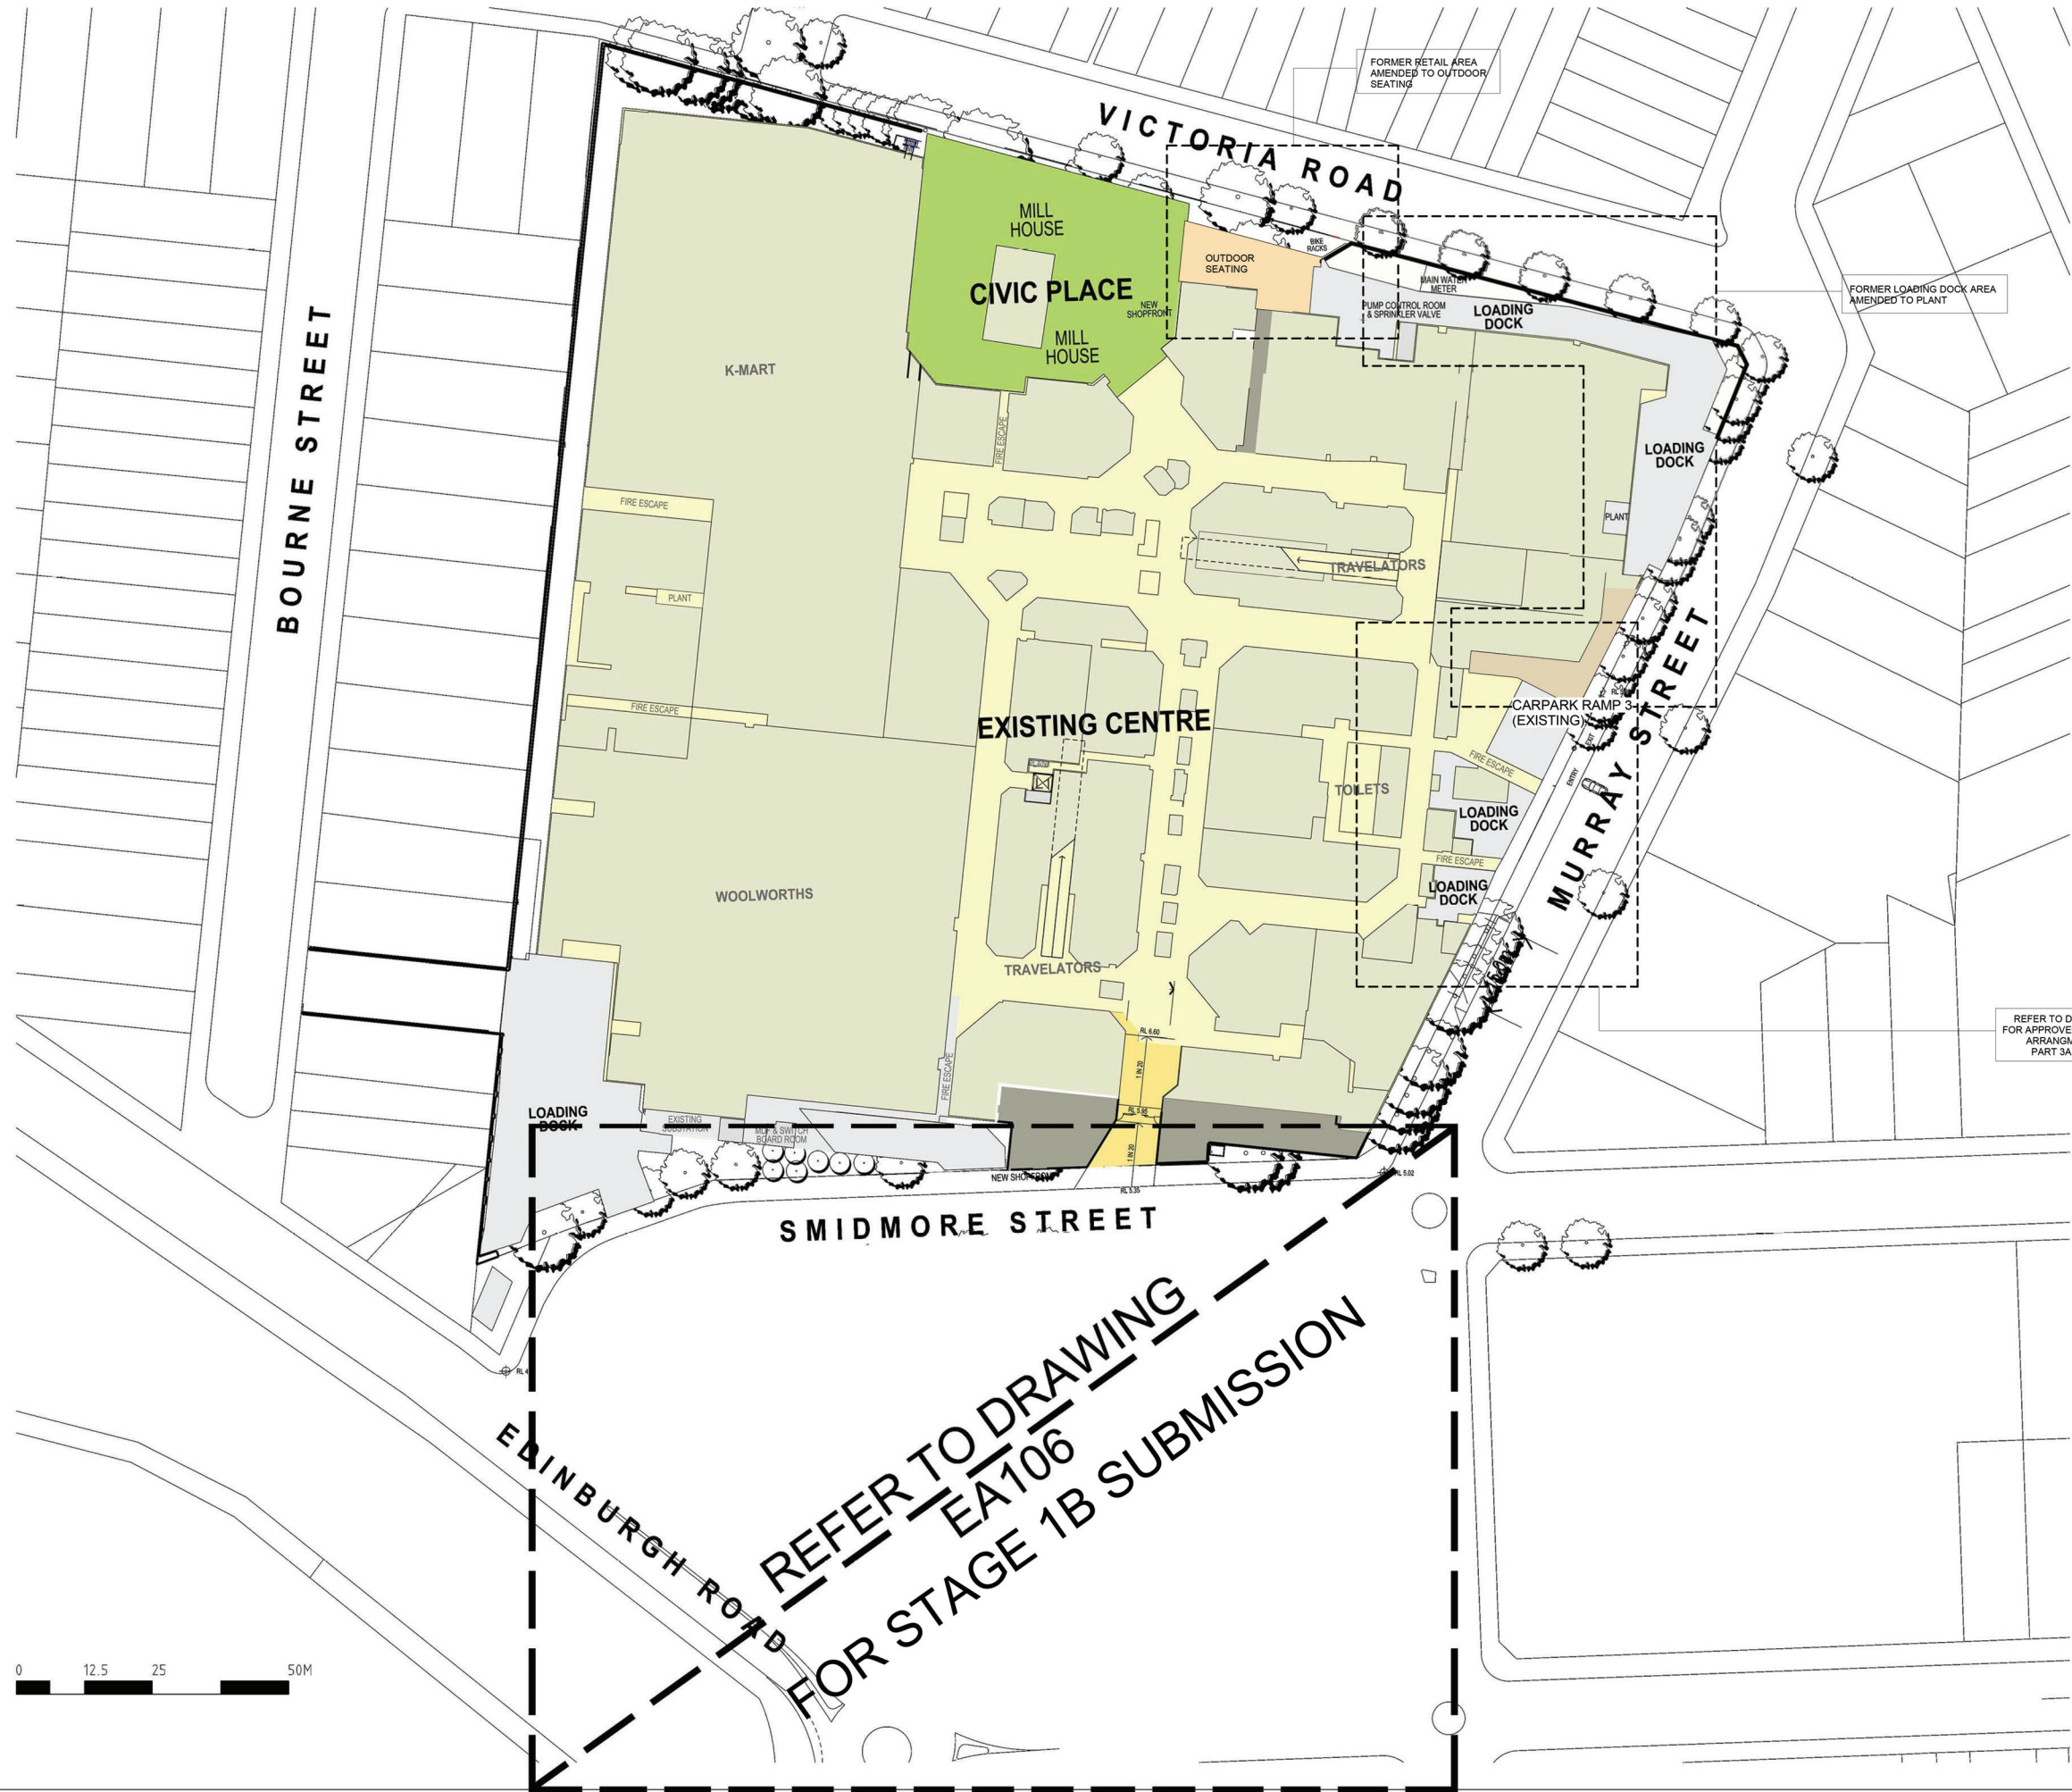

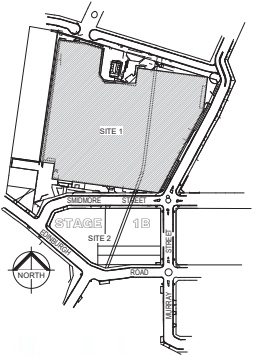

- EXISTING NEW
- NEW MAJORS
 - COMMUNITY OPPORTUNITY
 - KEY PUBLIC DOMAIN OPPORTUNITIES
 - SPECIALTY RETAIL
 - CIRCULATION/ PUBLIC
 - PARKING & DOCKS
 - CONSTRUCTION ABOVE EXISTING

- EXISTING TREE
- TREE TO BE REMOVED
- PROPOSED NEW TREE

 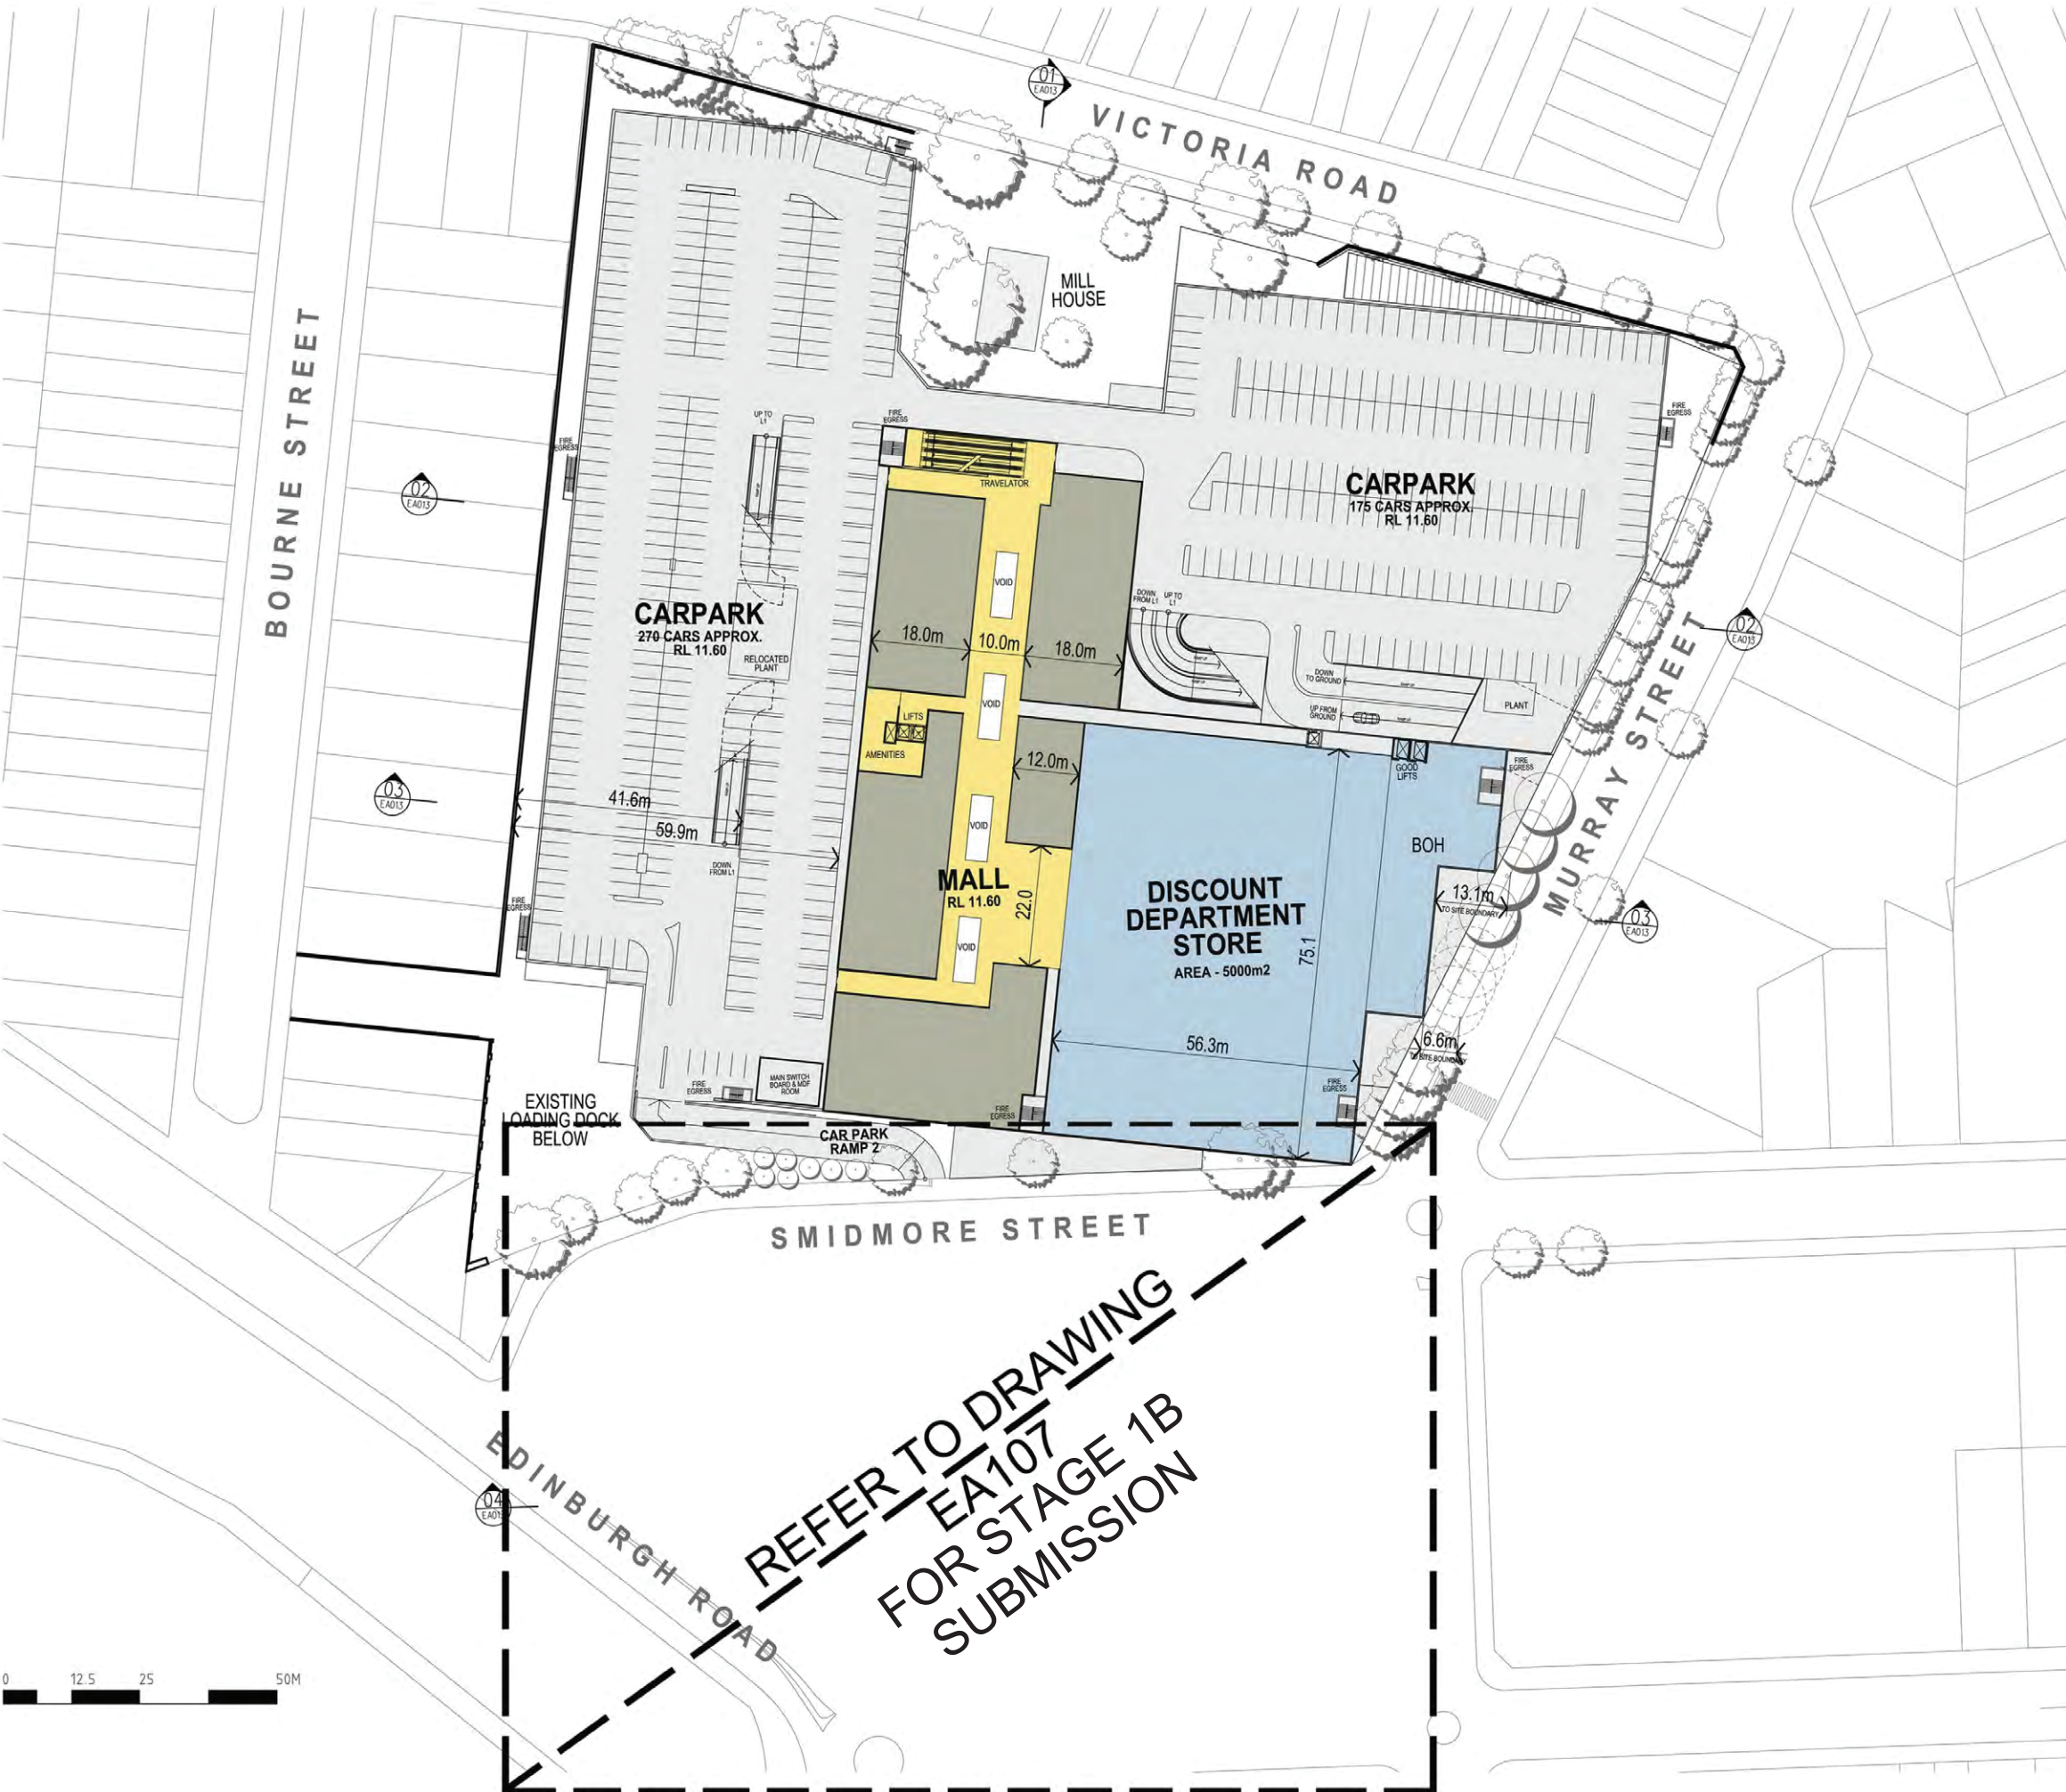

A	11/19/17	HS	SECTION 75W SUBMISSION
Rev.	Date	Initial	Description
Client			

AMPCAPITAL

Hames Sharley
HAMES SHARLEY PTY LTD
new registered architect: aldo roadk 5987

In Partnership With

Project
MARRICKVILLE METRO
REDEVELOPMENT
34 VICTORIA ROAD MARRICKVILLE NSW 2204

Drawing Title
LEVEL 1 PLAN - PART 3A (2012)

Drawn By	Checked By	Scale @ B1
HS	HS	1 : 500
Project No.	Drawing No.	Revision
50980	EA007	A

Section
SECTION 75W SUBMISSION
75W

A3 SCALED DRAWING