


Key Plan

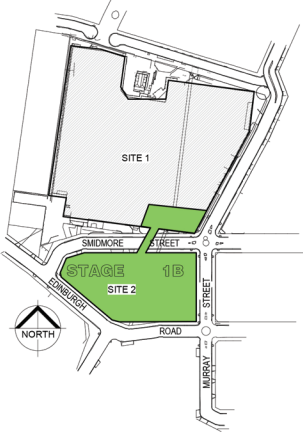

CARPARKING PROVISIONS			
	STANDARD	ACCESSIBLE	MB
LEVEL 2	158	6	3
LEVEL 2A	177	8	3
LEVEL 2B	135	-	3
TOTAL	470	14	9
OVERALL	493		

B 04/04/18 HS SECTION 75W SUBMISSION
A 11/10/17 HS SECTION 75W SUBMISSION
Rev. Date Initial Description
Client

AMP CAPITAL

Hames
Sharley

hamessharley.com.au +61 2 8240 8900
nsw registered architect: aldo radick 5907

In Partnership With

Project
MARRICKVILLE METRO
REDEVELOPMENT
34 VICTORIA ROAD MARRICKVILLE NSW 2204

Drawing Title
GENERAL ARRANGEMENTS
ROOF PLAN


Drawn By HS Checked By HS Scale @ A3 1 : 500 Scale @ A1 1 : 250

Project No. 50980 Drawing No. EA110 Revision B


Status
SECTION 75W SUBMISSION
75W

A3 SCALED DRAWING


0 2.5 5 12.5 25m

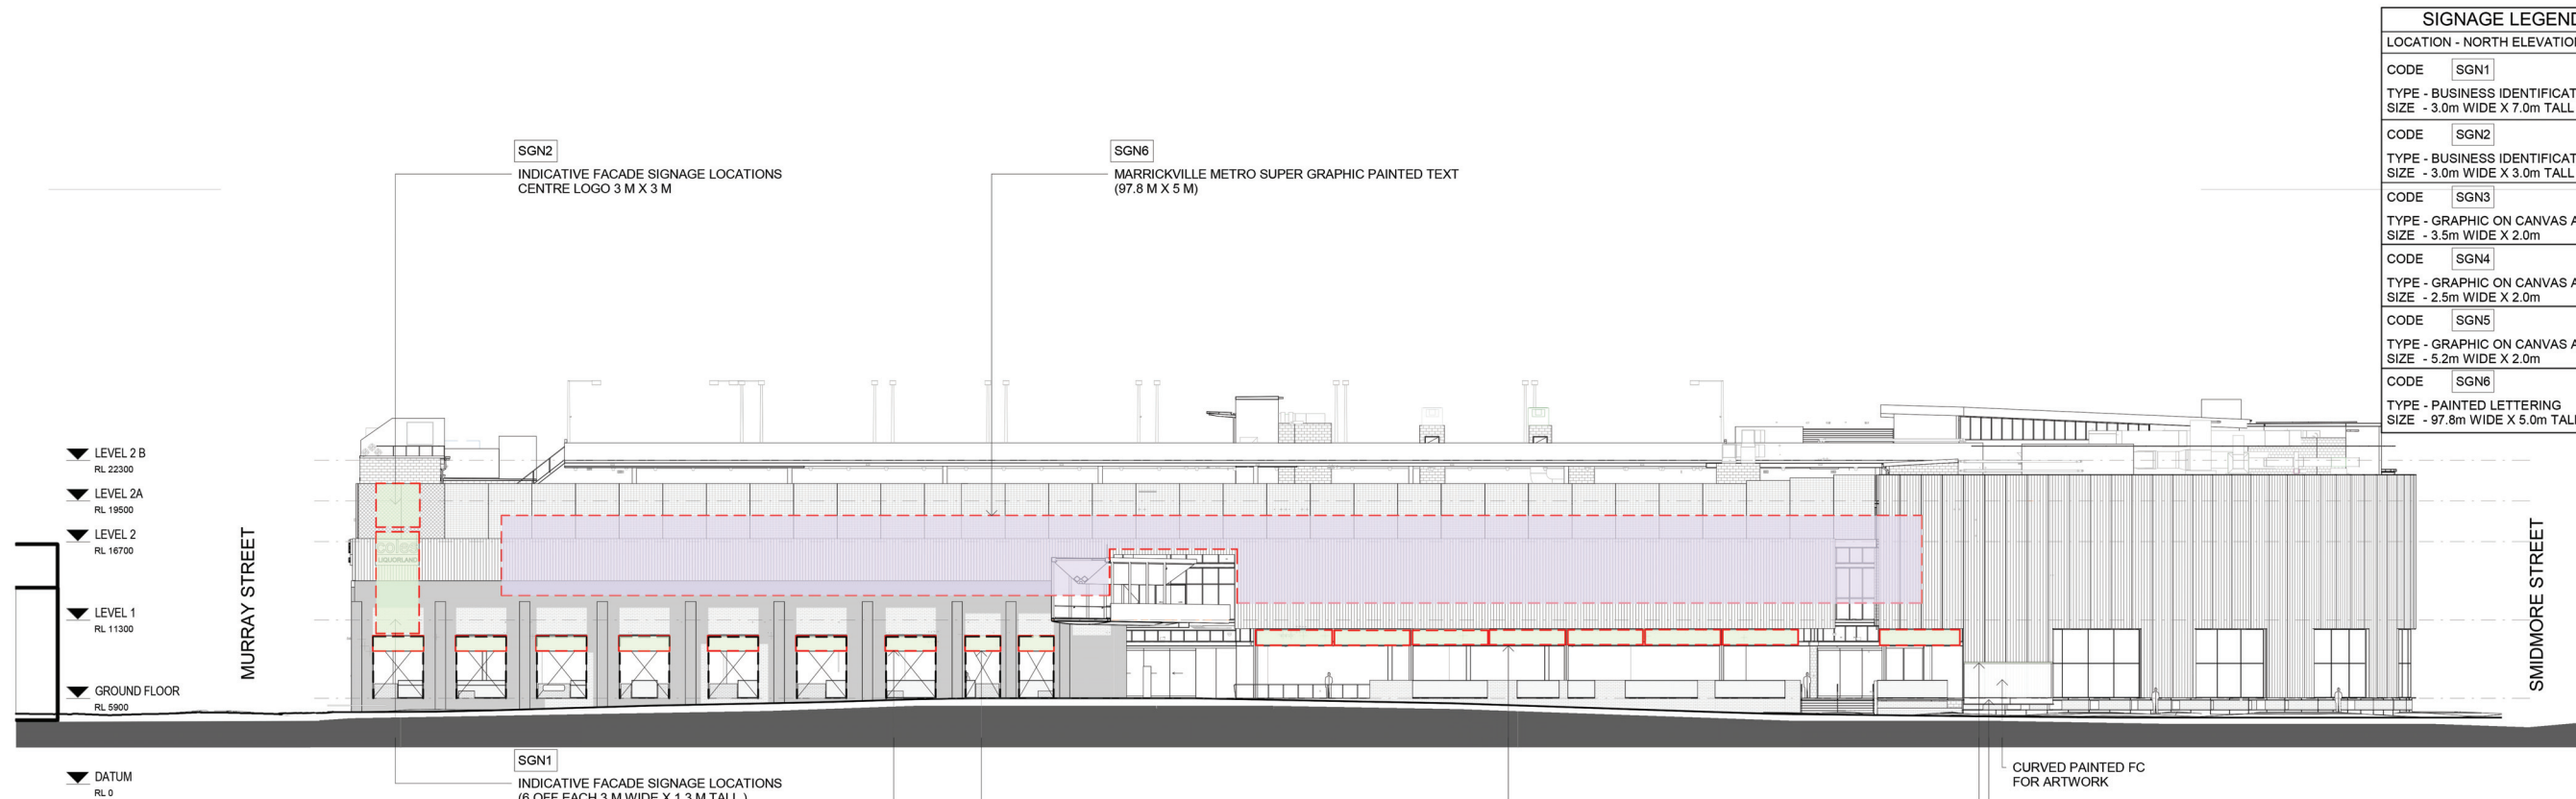

1 NORTH ELEVATION
1 : 250

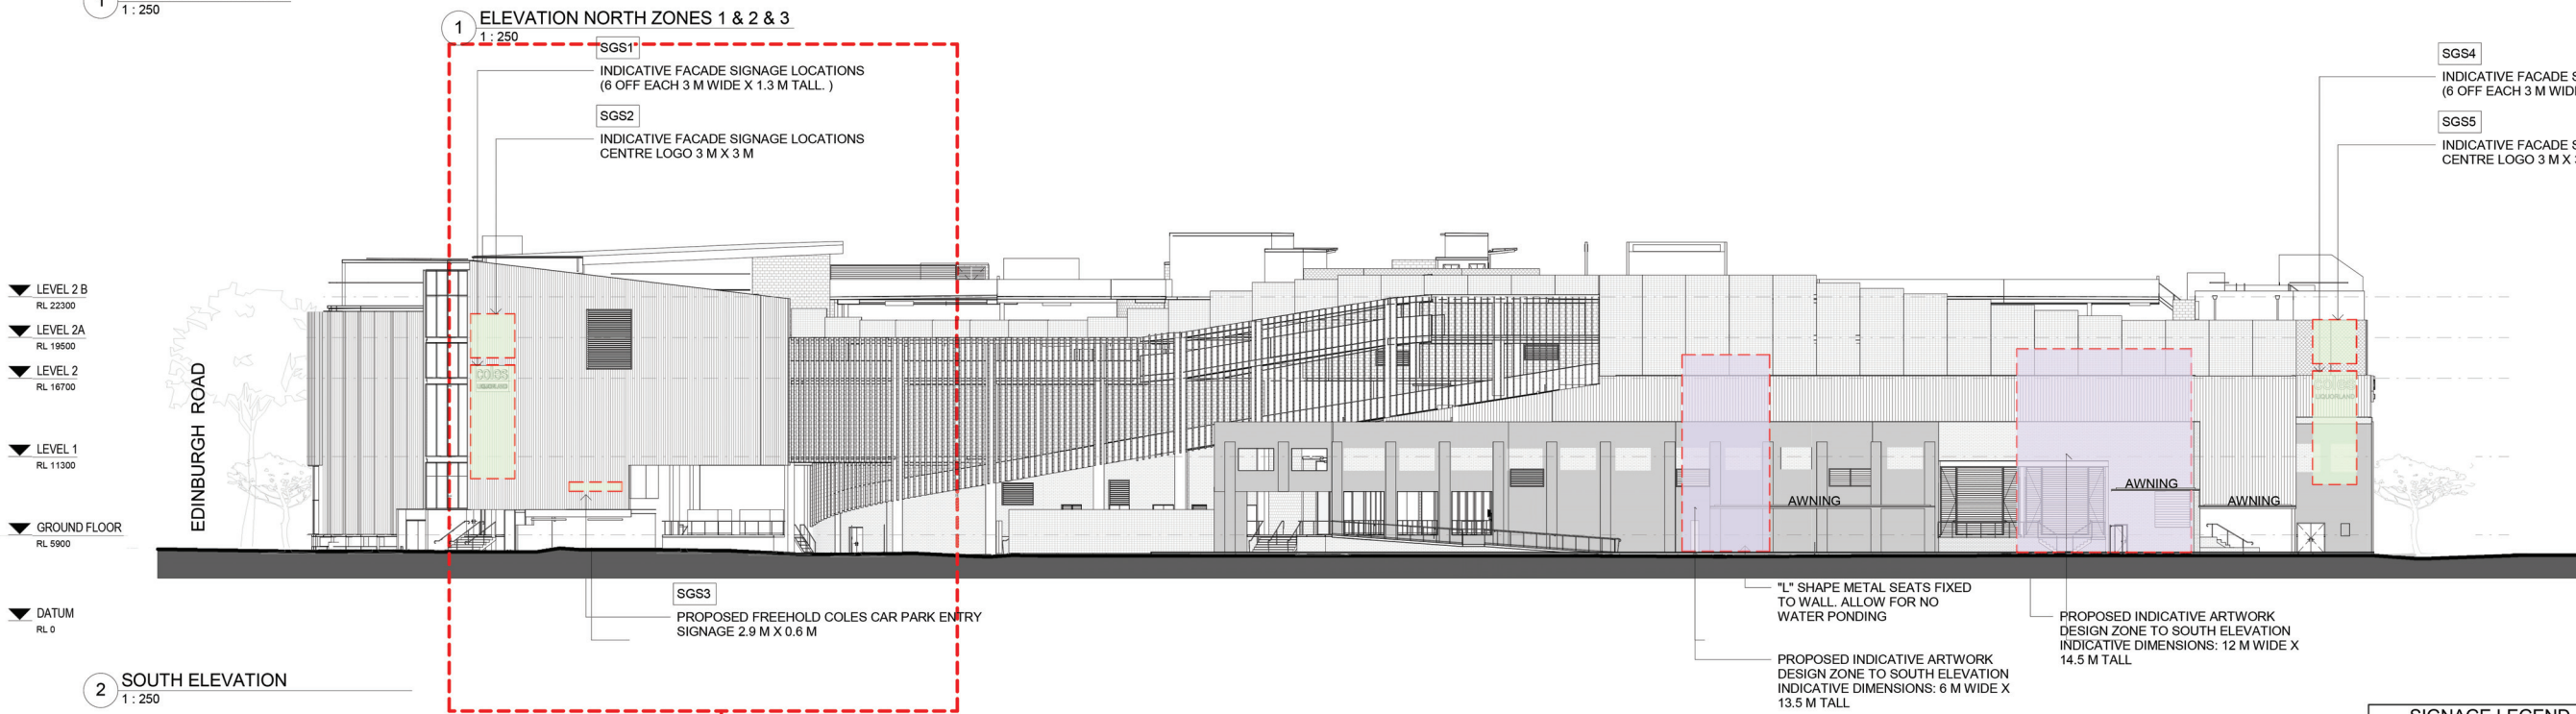

2 SOUTH ELEVATION
1 : 250

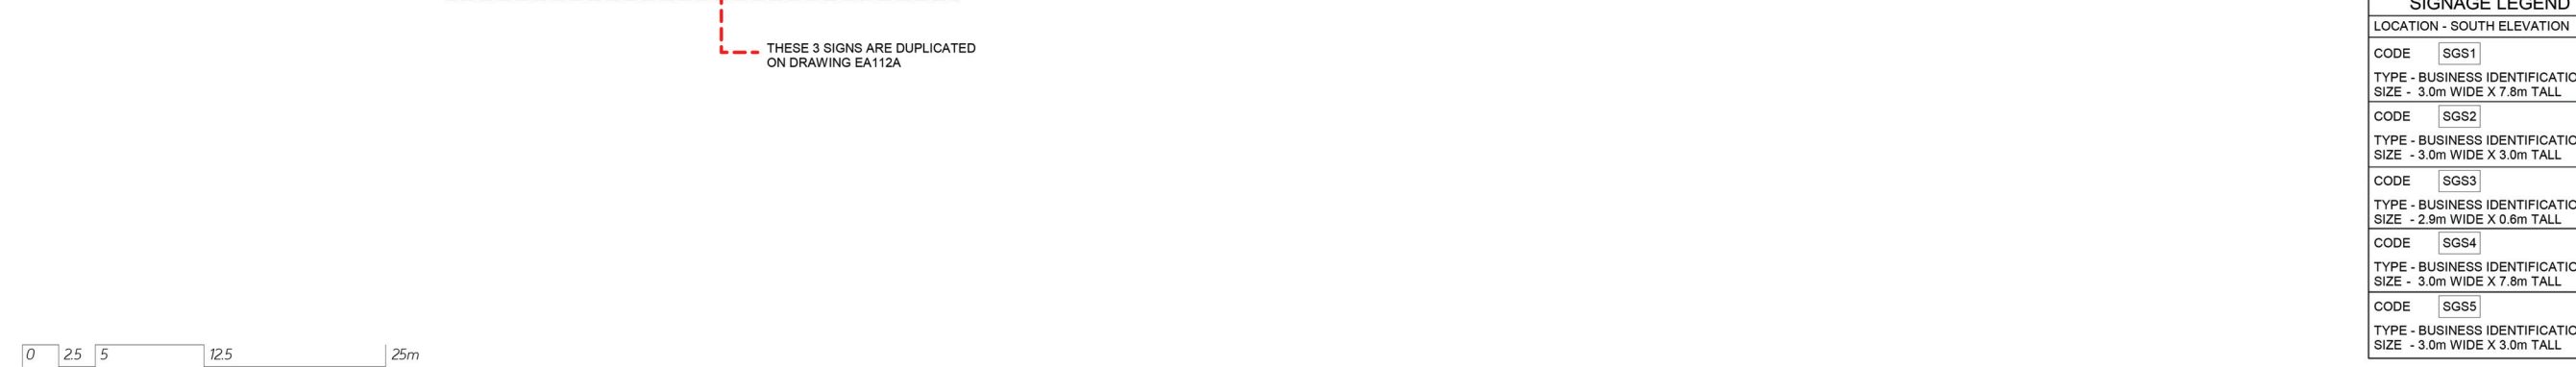

0 2.5 5 12.5 25m

SIGNAGE LEGEND	
LOCATION - NORTH ELEVATION	
CODE	SGN1
TYPE - BUSINESS IDENTIFICATION SIGN	
SIZE - 3.0m WIDE X 7.0m TALL	
CODE	SGN2
TYPE - BUSINESS IDENTIFICATION SIGN	
SIZE - 3.0m WIDE X 3.0m TALL	
CODE	SGN3
TYPE - GRAPHIC ON CANVAS AWNING	
SIZE - 3.5m WIDE X 2.0m	
CODE	SGN4
TYPE - GRAPHIC ON CANVAS AWNING	
SIZE - 2.5m WIDE X 2.0m	
CODE	SGN5
TYPE - GRAPHIC ON CANVAS AWNING	
SIZE - 5.2m WIDE X 2.0m	
CODE	SGN6
TYPE - PAINTED LETTERING	
SIZE - 97.8m WIDE X 5.0m TALL	



© COPYRIGHT.
USE FIGURED DIMENSIONS IN PREFERENCE TO SCALED.
ALL DIMENSIONS TO BE VERIFIED AND CHECKED ON SITE.

Key Plan

- PART 3A (2012) HEIGHT OF BUILDING OUTLINE
- MOD1 2013 (Stage 2 Current Approval)
- PROPOSED MURAL ART ZONE
- INDICATIVE FACADE SIGNAGE LOCATIONS
- EXISTING FACTORIES OUTLINE

SGS4	INDICATIVE FACADE SIGNAGE LOCATIONS (6 OFF EACH 3 M WIDE X 1.3 M TALL.)
SGS5	INDICATIVE FACADE SIGNAGE LOCATIONS CENTRE LOGO 3 M X 3 M

SIGNAGE LEGEND	
LOCATION - SOUTH ELEVATION	
CODE	SGS1
TYPE - BUSINESS IDENTIFICATION SIGN	
SIZE - 3.0m WIDE X 7.8m TALL	
CODE	SGS2
TYPE - BUSINESS IDENTIFICATION SIGN	
SIZE - 3.0m WIDE X 3.0m TALL	
CODE	SGS3
TYPE - BUSINESS IDENTIFICATION SIGN	
SIZE - 2.9m WIDE X 0.6m TALL	
CODE	SGS4
TYPE - BUSINESS IDENTIFICATION SIGN	
SIZE - 3.0m WIDE X 7.8m TALL	
CODE	SGS5
TYPE - BUSINESS IDENTIFICATION SIGN	
SIZE - 3.0m WIDE X 3.0m TALL	

B	04/04/18	HS	SECTION 75W SUBMISSION
A	11/10/17	HS	SECTION 75W SUBMISSION
Rev.	Date	Initial	Description
Client			



Project
MARRICKVILLE METRO REDEVELOPMENT
34 VICTORIA ROAD MARRICKVILLE NSW 2204

Drawing Title
PROPOSED SIGNAGE NORTH AND SOUTH

Drawn By	Checked By	Scale @ A1
HS	HS	As indicated
Project No.	Drawing No.	Revision
50980	EA111A	B
Status		
SECTION 75W SUBMISSION		
75W		

A3 SCALED DRAWING