



© COPYRIGHT.
USE FIGURED DIMENSIONS IN PREFERENCE TO SCALED.
ALL DIMENSIONS TO BE VERIFIED AND CHECKED ON SITE.

Key Plan

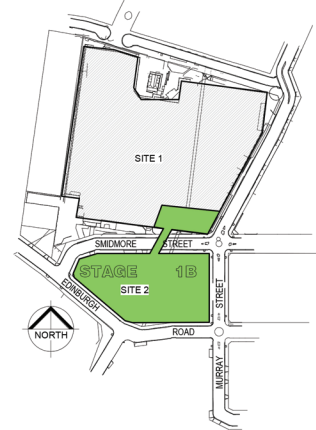

CARPARKING PROVISIONS			
	STANDARD	ACCESSIBLE	MB
LEVEL 2	158	6	3
LEVEL 2A	177	8	3
LEVEL 2B	135	-	3
TOTAL	470	14	9
OVERALL	493		

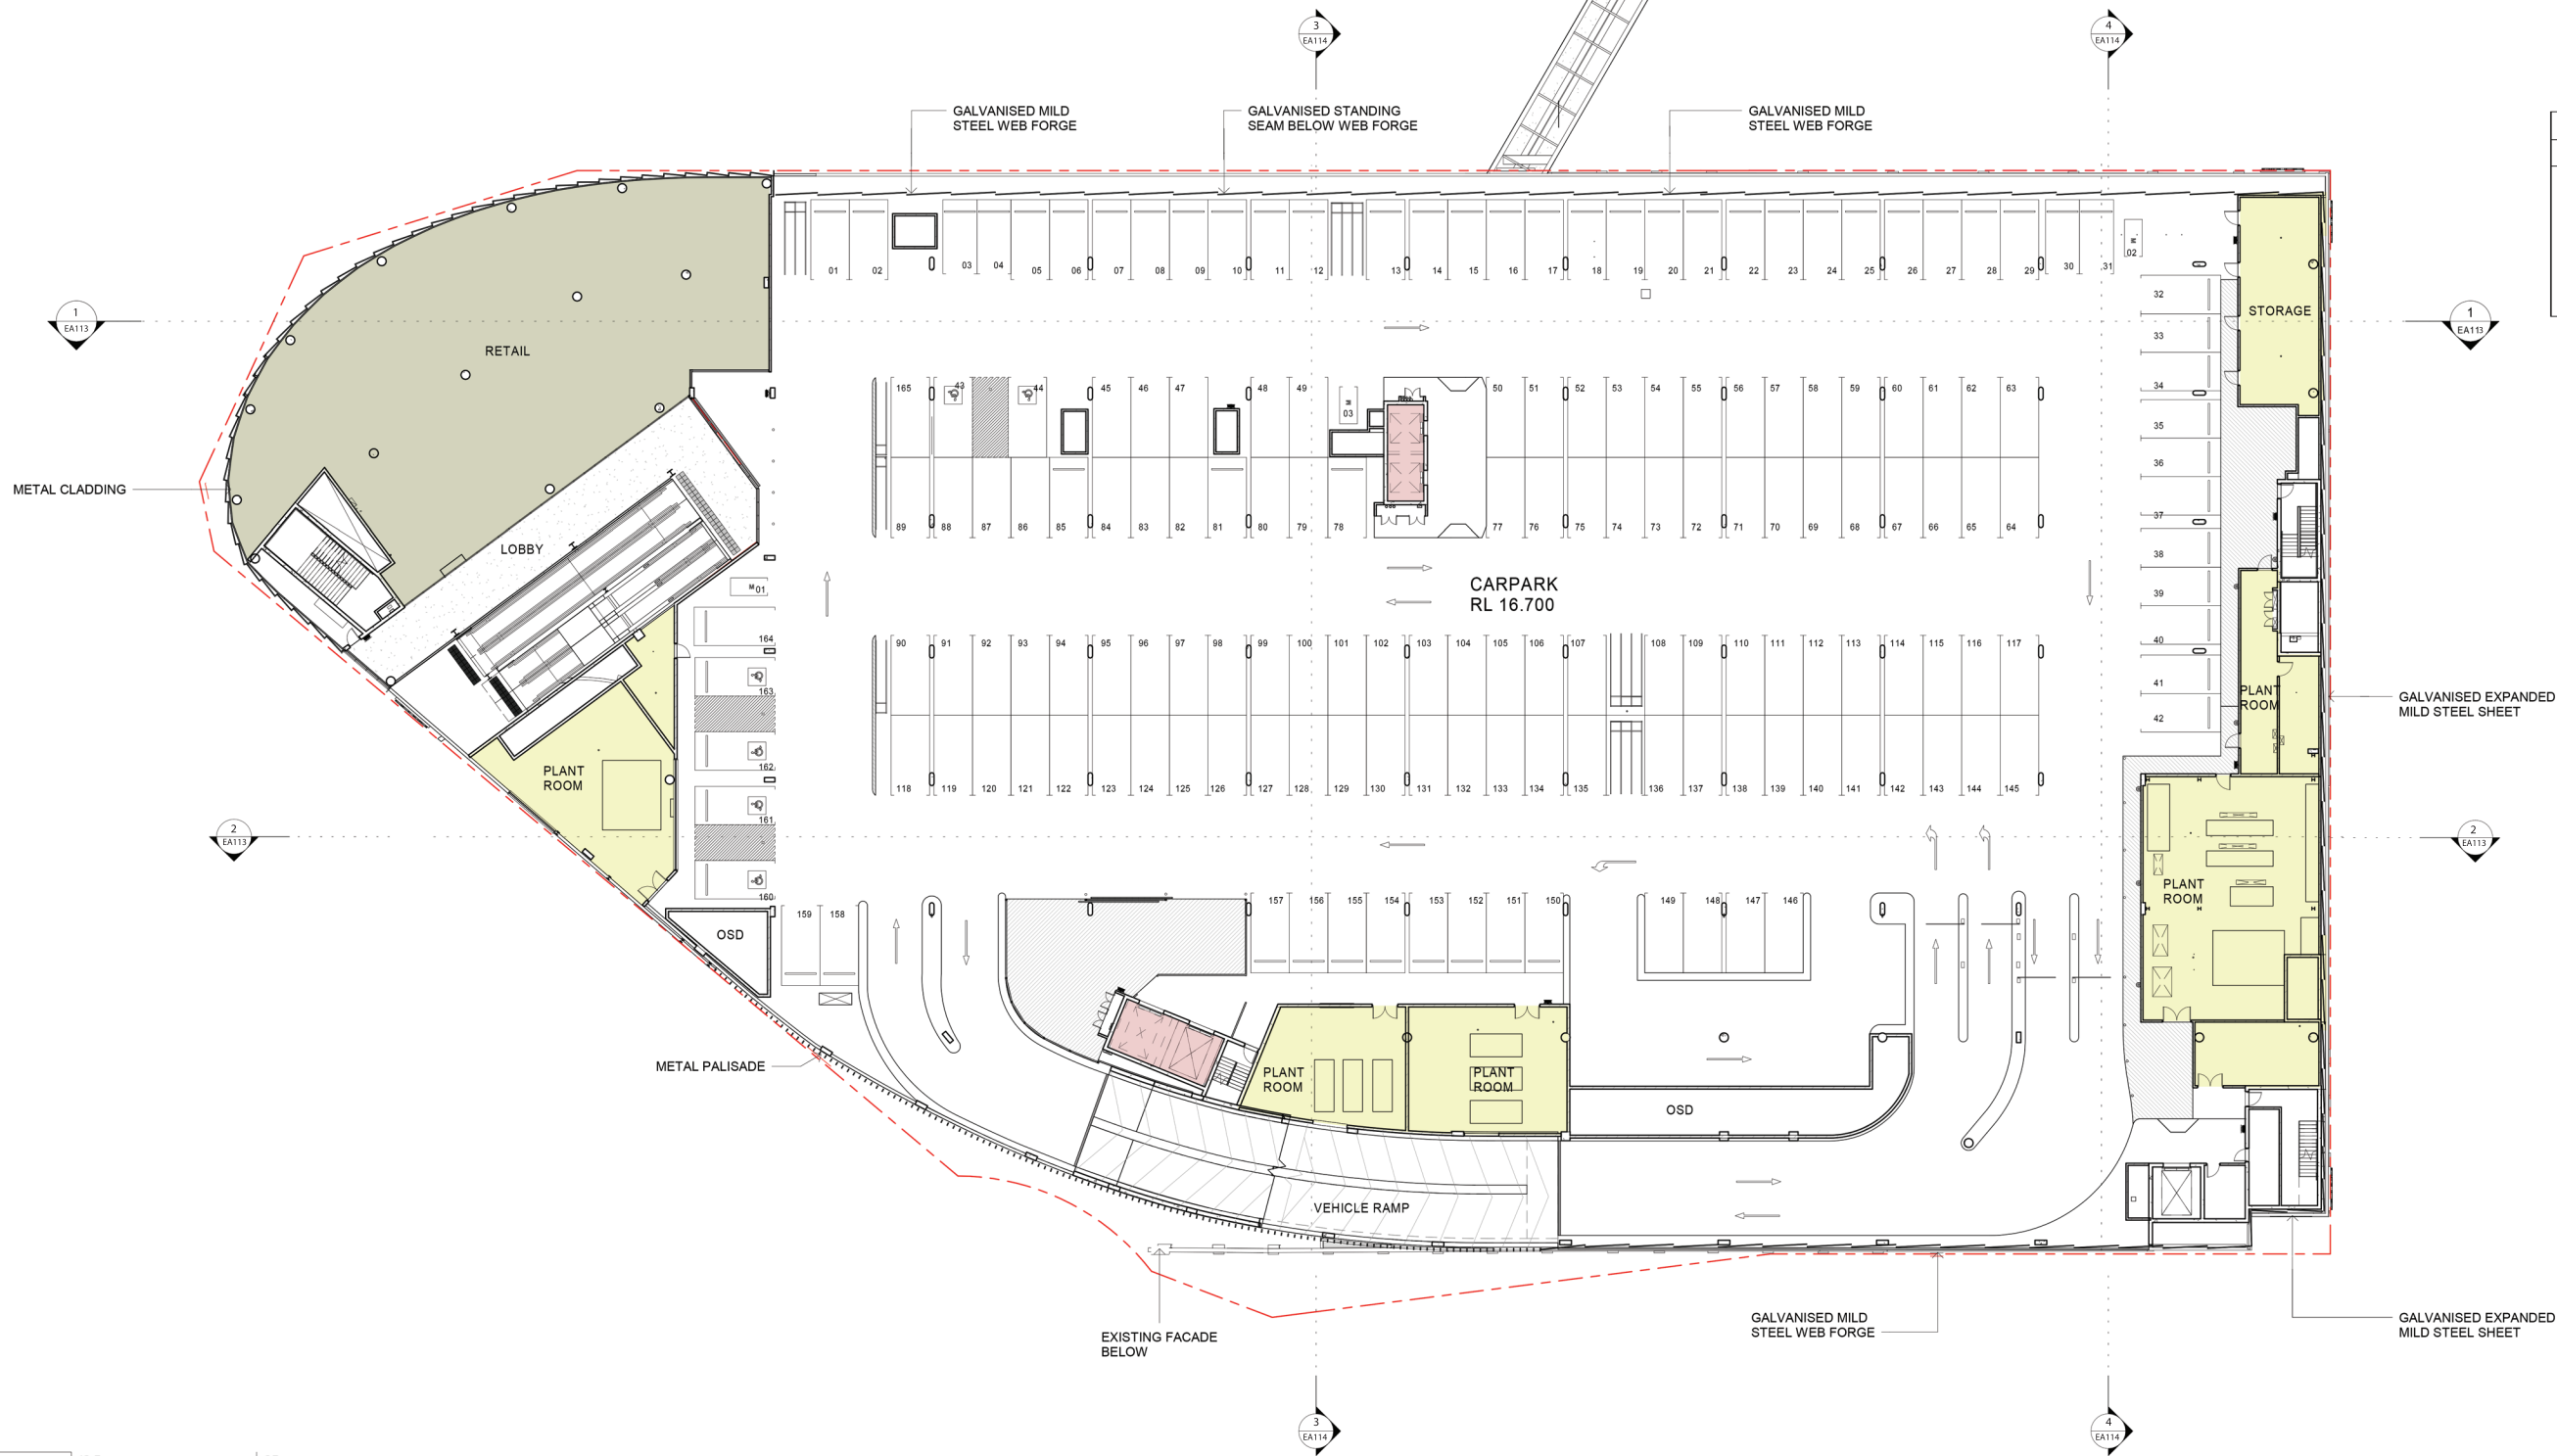

B 04/04/18 HS SECTION 75W SUBMISSION
A 11/10/17 HS SECTION 75W SUBMISSION
Rev. Date Initial Description
Client



Hames Sharley
hameshsharley.com.au +61 2 8240 8900
nsw registered architect: aldo radick 5987

In Partnership With

Project
**MARRICKVILLE METRO
REDEVELOPMENT**
34 VICTORIA ROAD MARRICKVILLE NSW 2204

Drawing Title
**GENERAL ARRANGEMENTS
PROPOSED LEVEL 2 FLOOR PLAN**

Drawn By HS Checked By HS Scale @ A3 1 : 500 Scale @ A1 1 : 250


Project No. 50980 Drawing No. EA108 Revision B

Status
SECTION 75W SUBMISSION
75W

A3 SCALED DRAWING

0 2.5 5 12.5 25m

Key Plan

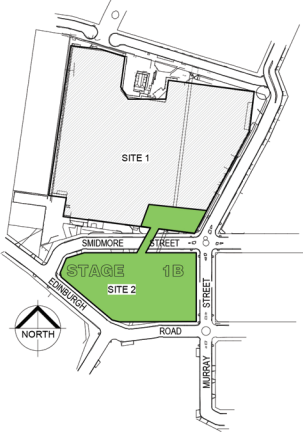

CARPARKING PROVISIONS			
	STANDARD	ACCESSIBLE	MB
LEVEL 2	158	6	3
LEVEL 2A	177	8	3
LEVEL 2B	135	-	3
TOTAL	470	14	9
OVERALL	493		

B 04/04/18 HS SECTION 75W SUBMISSION
A 11/10/17 HS SECTION 75W SUBMISSION
Rev. Date Initial Description
Client

AMP CAPITAL

Hames Sharley
hamessharley.com.au +61 2 8240 8900
nsw registered architect: aldo readik 5907

In Partnership With

Project
**MARRICKVILLE METRO
REDEVELOPMENT**
34 VICTORIA ROAD MARRICKVILLE NSW 2204


Drawing Title
**GENERAL ARRANGEMENTS
LEVEL 2A FLOOR PLAN**

Drawn By HS Checked By HS Scale @ A3 1 : 500 Scale @ A1 1 : 250

Project No. 50980 Drawing No. EA109 Revision B

Status
SECTION 75W SUBMISSION
75W

A3 SCALED DRAWING

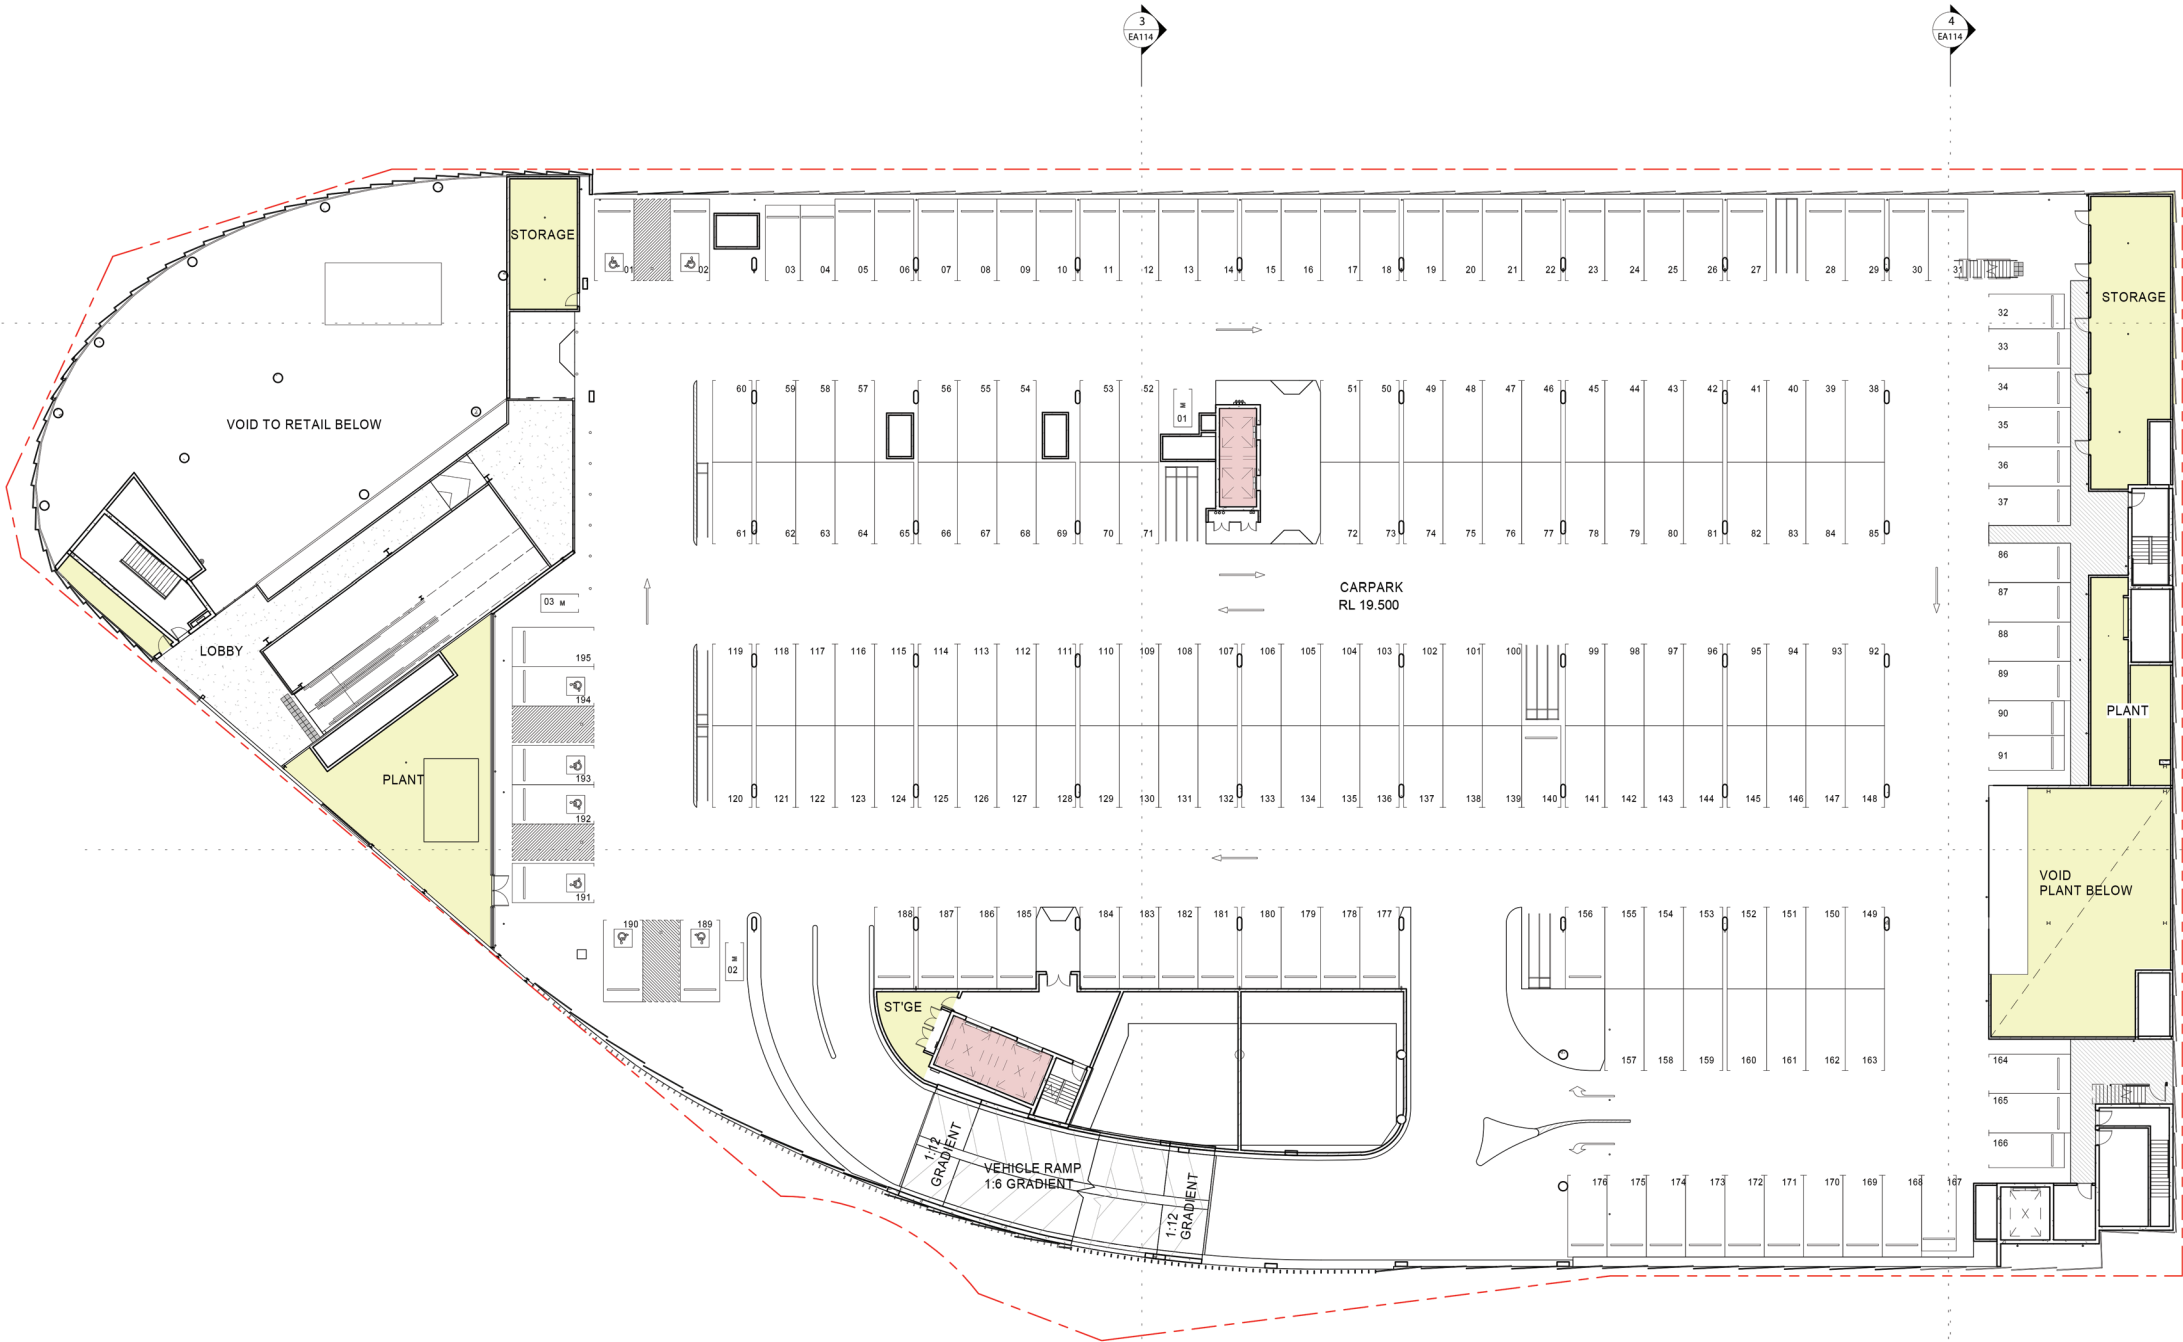

0 2.5 5 12.5 25m