

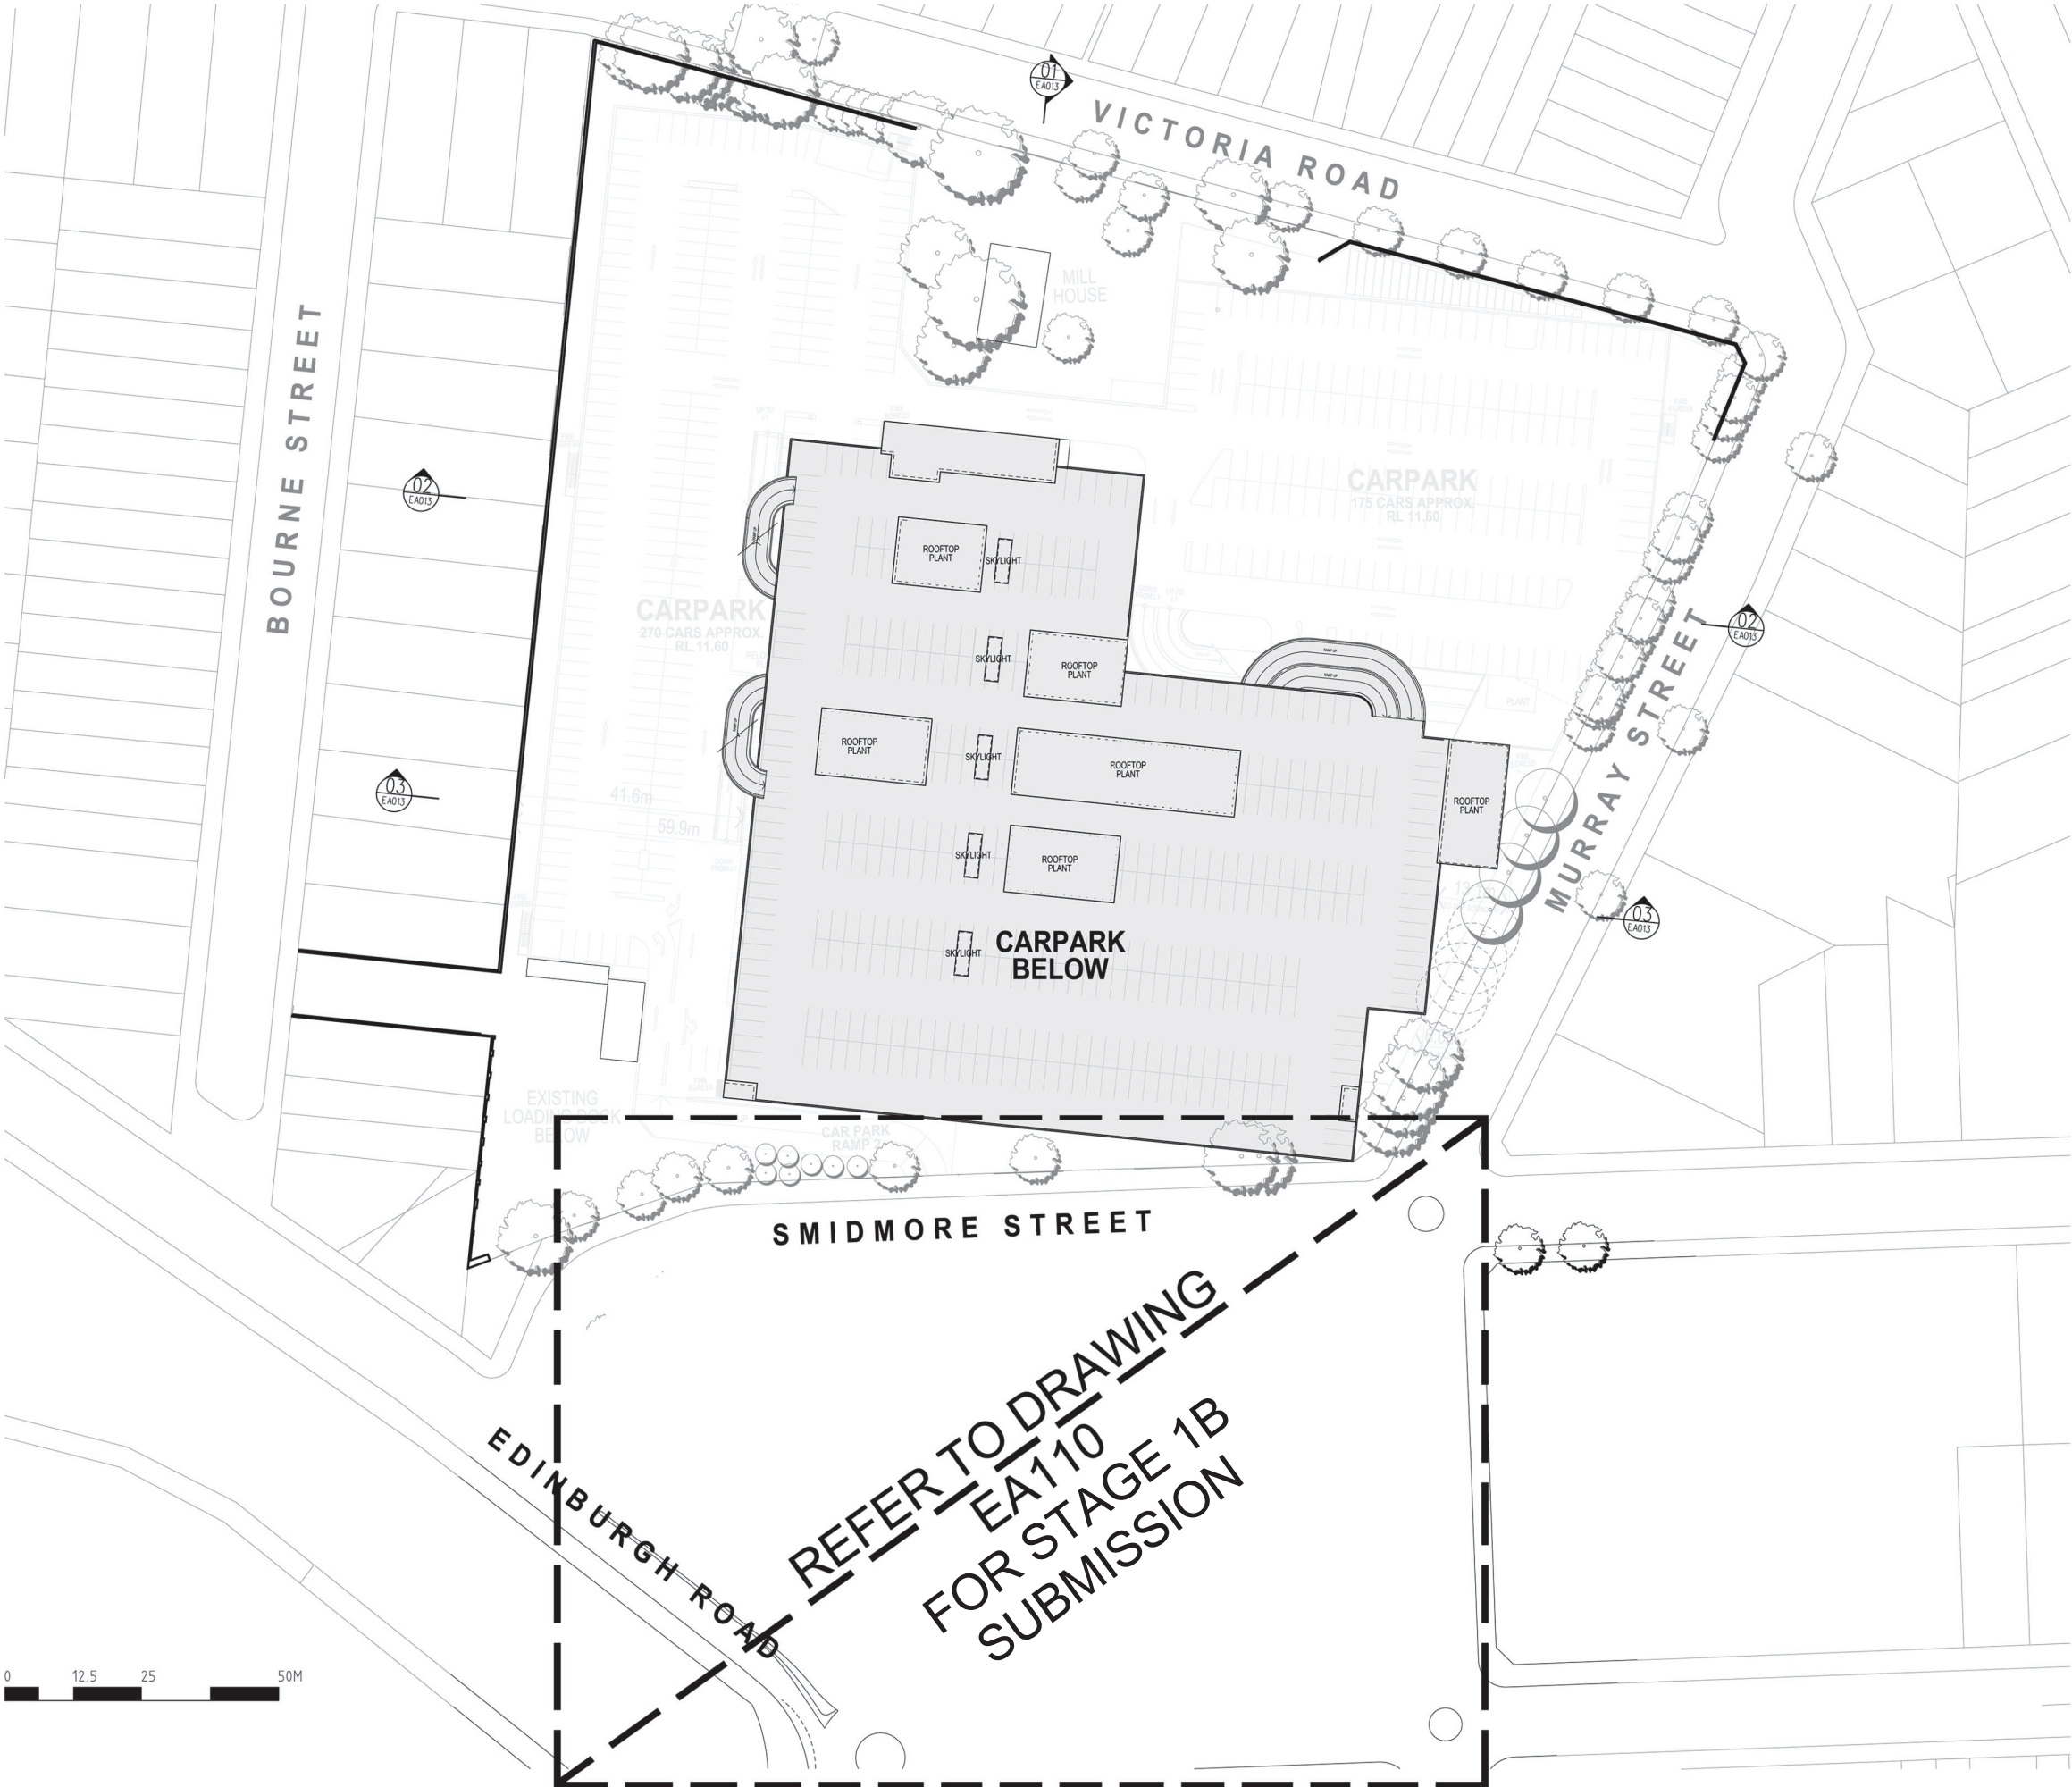


- | EXISTING | NEW | |
|----------|-----|---------------------------------|
| | | NEW MAJORS |
| | | COMMUNITY OPPORTUNITY |
| | | KEY PUBLIC DOMAIN OPPORTUNITIES |
| | | SPECIALTY RETAIL |
| | | CIRCULATION/ PUBLIC |
| | | PARKING & DOCKS |
| | | CONSTRUCTION ABOVE EXISTING |

- | | |
|--|--------------------|
| | EXISTING TREE |
| | TREE TO BE REMOVED |
| | PROPOSED NEW TREE |

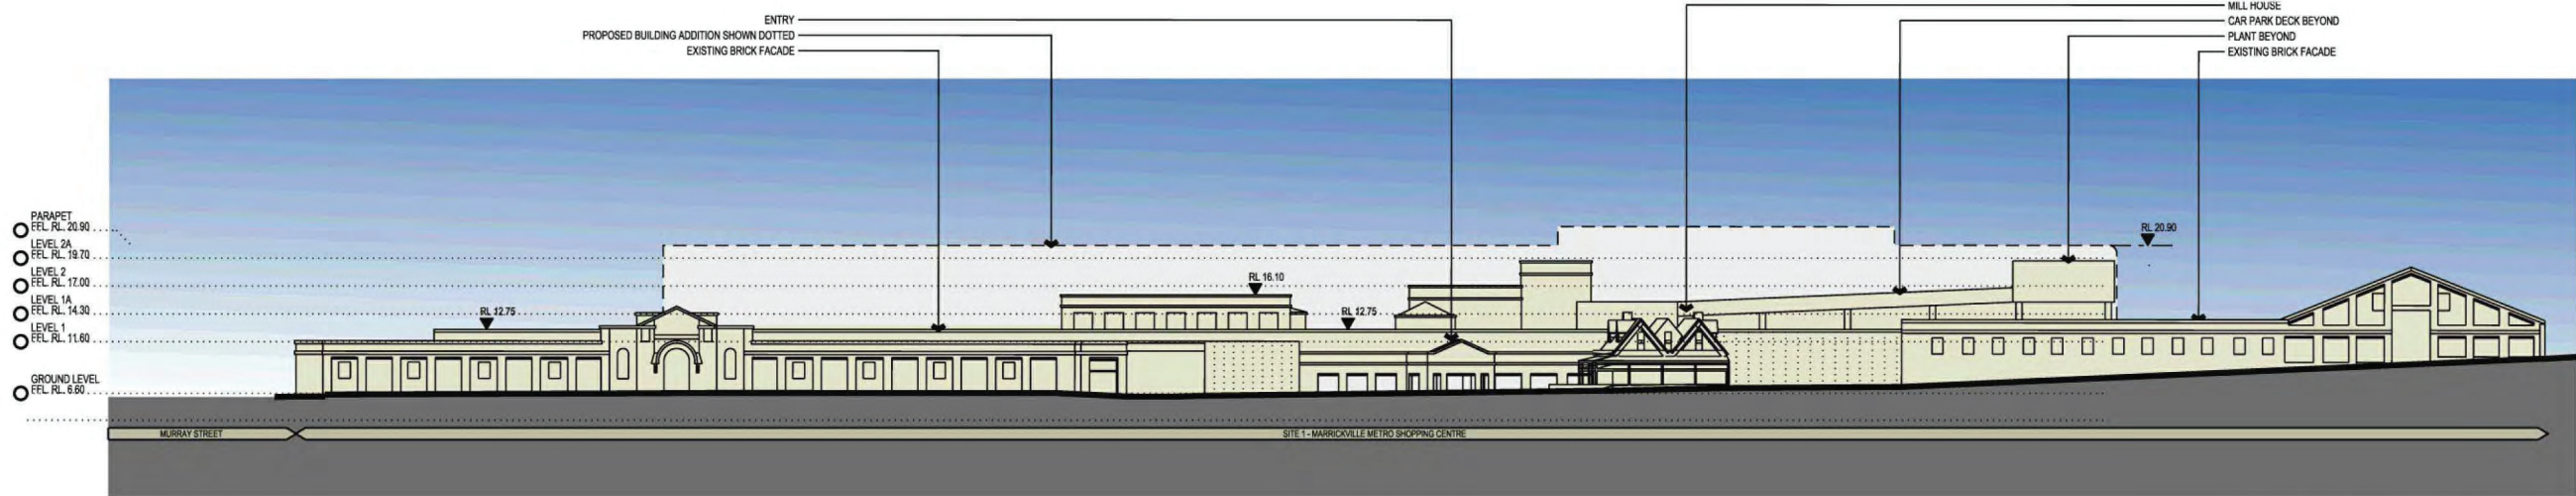

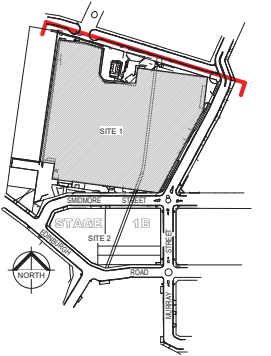


EXISTING NORTH ELEVATION - VICTORIA RD

*TREES NOT SHOWN FOR CLARITY.
REFER TO LANDSCAPE DRAWINGS FOR DETAILS.



NORTH ELEVATION - VICTORIA RD

MOD1 2013 (STAGE 2 CURRENT APPROVAL)

 

Rev.	Date	Initial	Description
A	11/19/17	HS	SECTION 75W SUBMISSION

Client



In Partnership With

Project
MARRICKVILLE METRO
REDEVELOPMENT
34 VICTORIA ROAD MARRICKVILLE NSW 2204

Drawing Title
OVERALL ELEVATIONS - SHEET 1

Drawn By	Checked By	Scale @ B1
HS	HS	As indicated
Project No.	Drawing No.	Revision
50980	EA011 A	A

SECTION 75W SUBMISSION
75W

A3 SCALED DRAWING