




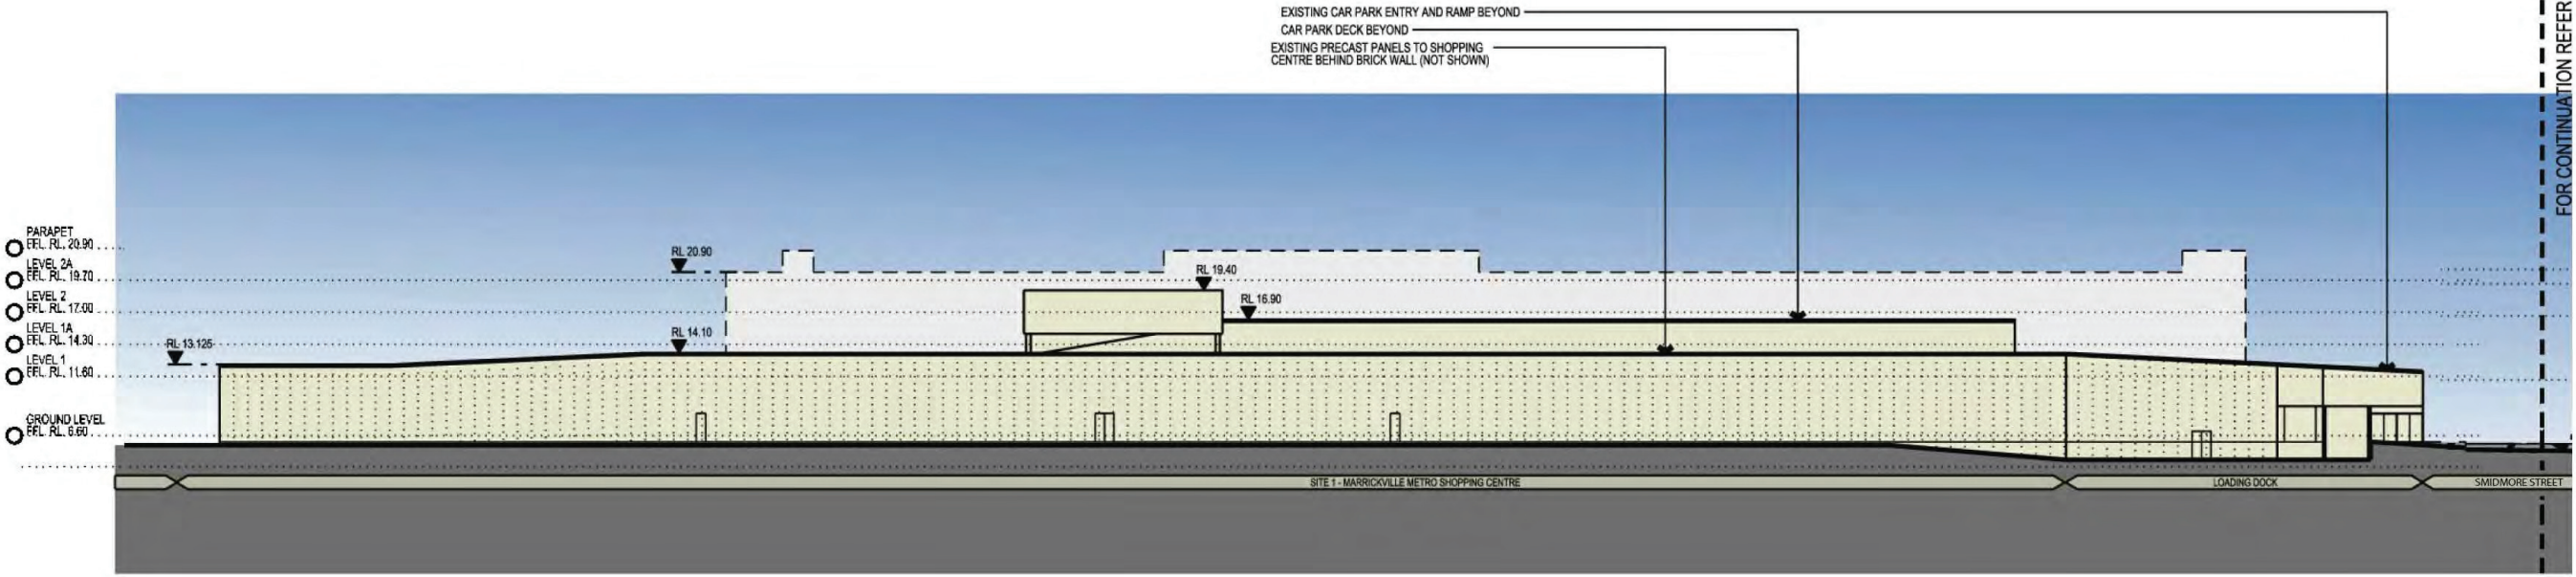

EXISTING WEST ELEVATION - FROM BOURNE STREET (SITE 1) 1:250

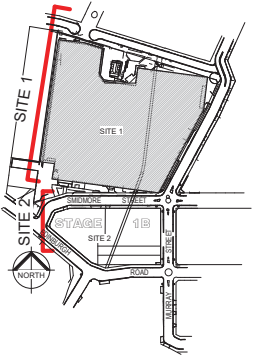

EXISTING WEST ELEVATION - FROM EDINBURGH ROAD (SITE 2) 1:250

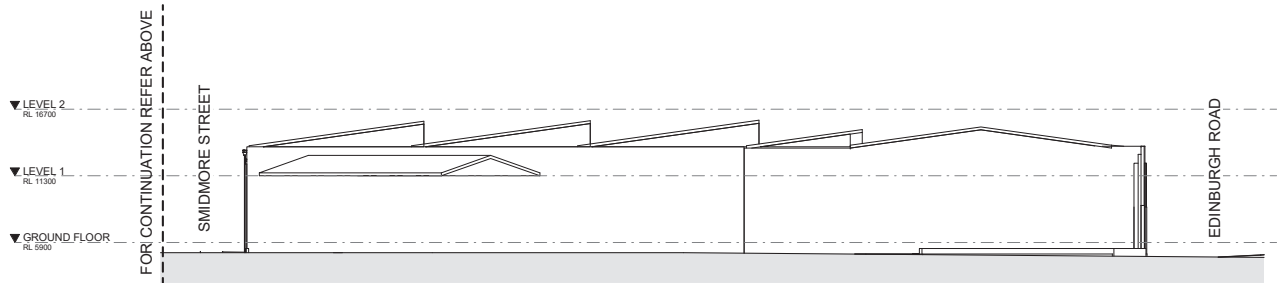

Rev.	Date	Initial	Description
A	11/19/17	HS	SECTION 75W SUBMISSION

Client

AMPCAPITAL

Hames Sharley
hamessharley.com.au +61 2 8240 8800
nsw registered architect aldo roadk 5987

In Partnership With

Project
MARRICKVILLE METRO
REDEVELOPMENT
34 VICTORIA ROAD MARRICKVILLE NSW 2204

Drawing Title
OVERALL ELEVATIONS - SHEET 7

Drawn By	Checked By	Scale @ B1
HS	HS	1 : 250
Project No.	Drawing No.	Revision
50980	EA011 G	A


Section
SECTION 75W SUBMISSION
75W

A3 SCALED DRAWING




MATERIALS KEY LEGEND	
EMT	EXPANDED METAL
WBF	WEB FORGE
CLM	METAL CLADDING
PAL	METAL PALISADE
SS1	STANDING SEAM


REFER TO DRAWING EA122 FOR
EXTERNAL FINISHES DESCRIPTION

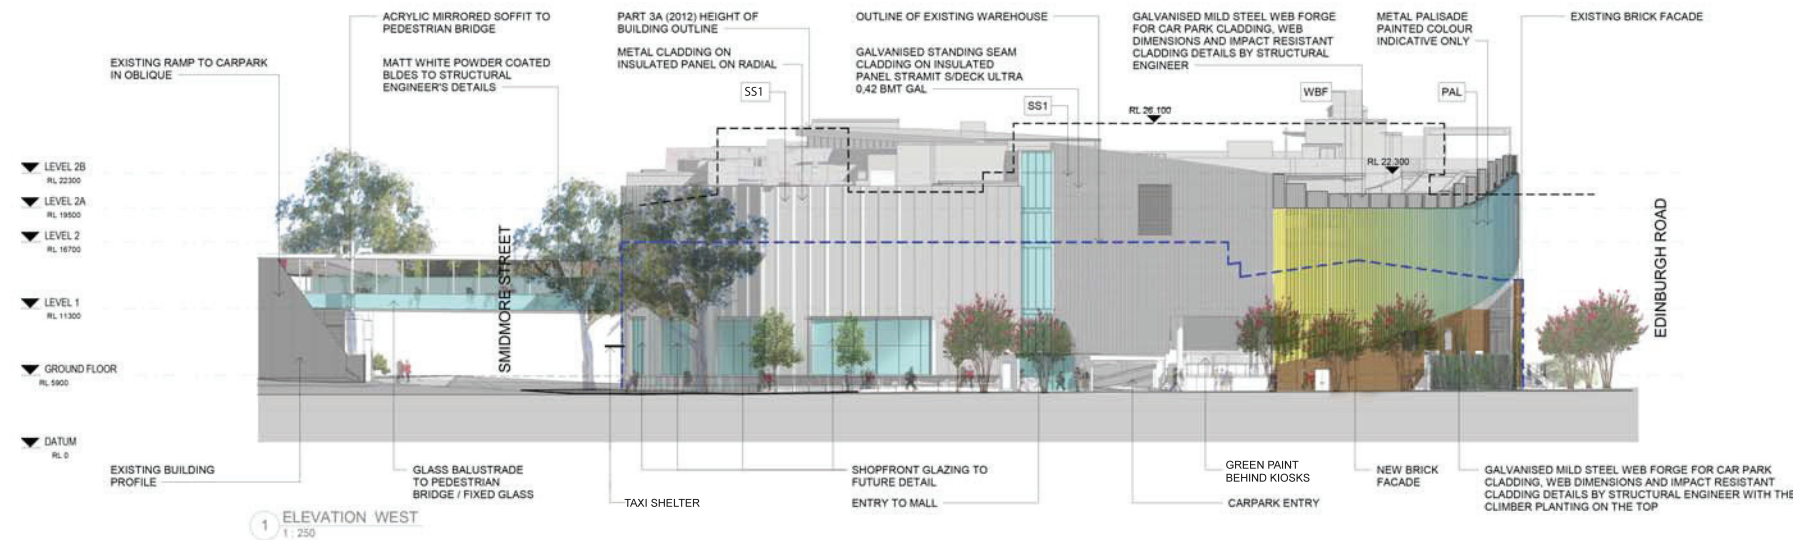

PROPOSED WEST ELEVATION - EDINBURGH ROAD - (SITE 2) 1:250

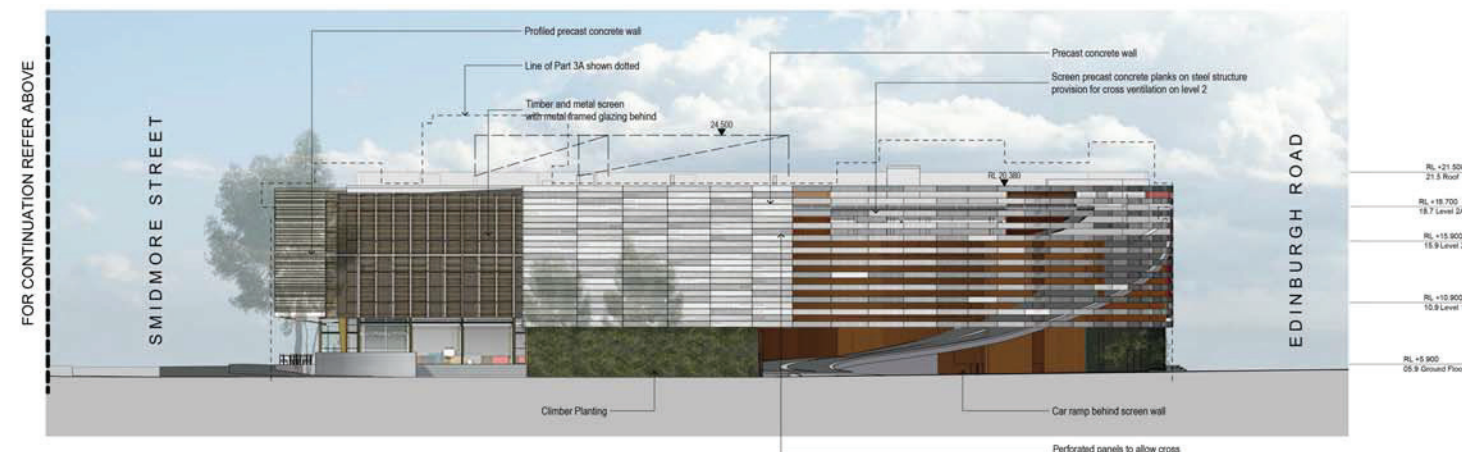

WEST ELEVATION FROM EDINBURGH ROAD (SITE 2) 1:250
MOD1 2013 (STAGE 2 CURRENT APPROVAL)

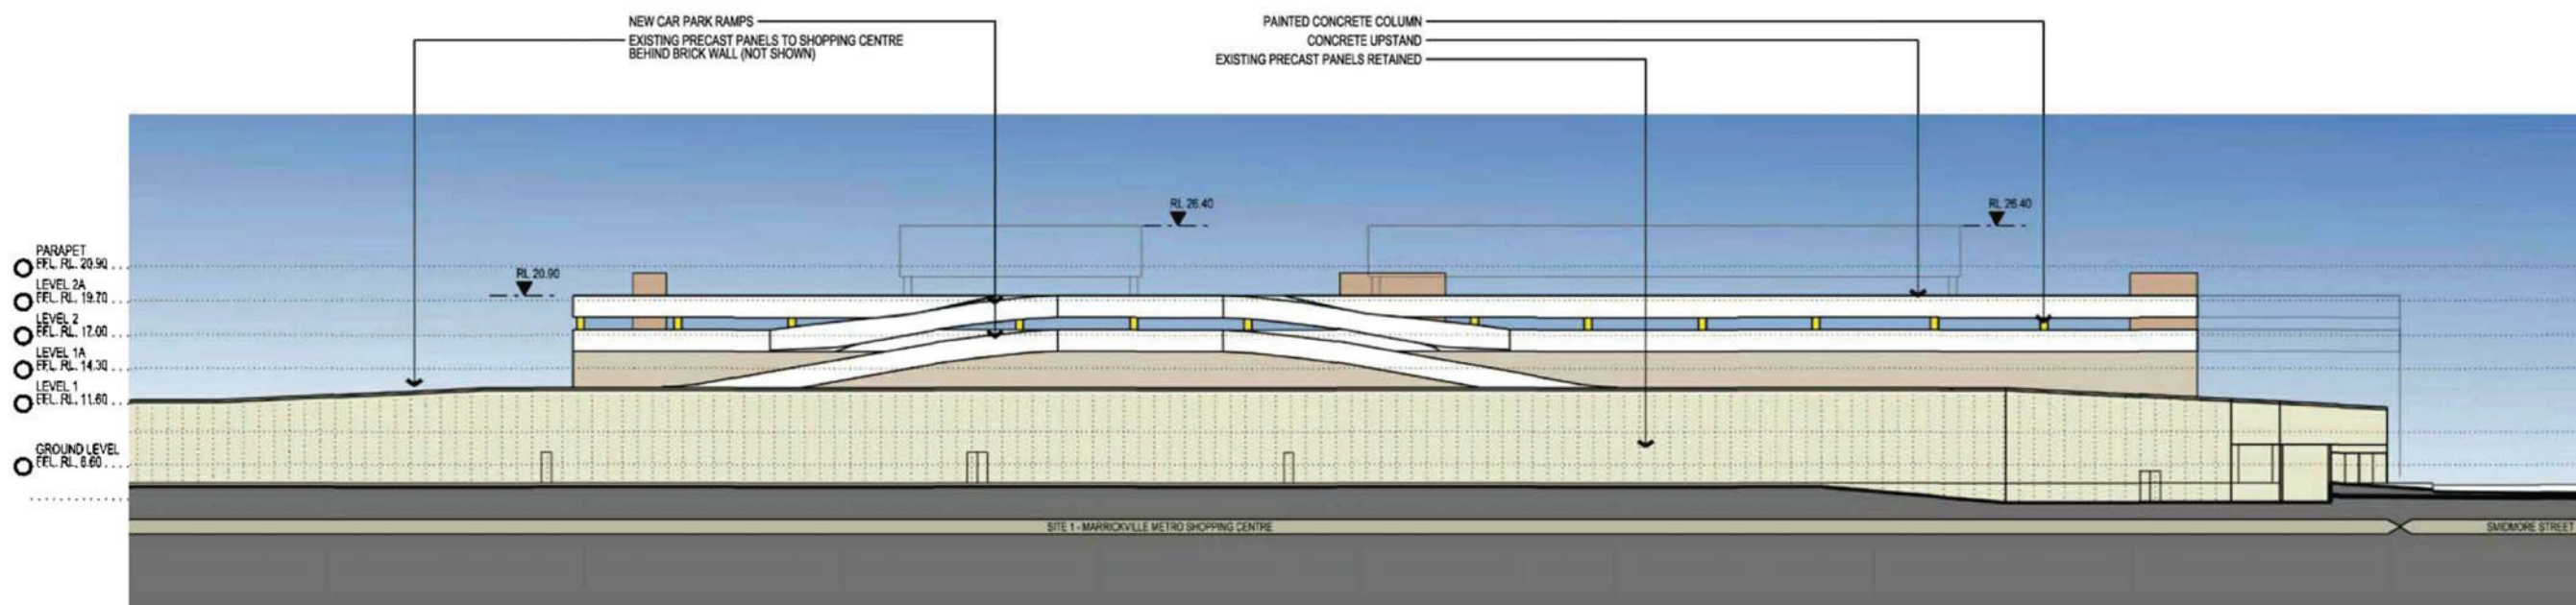

WEST ELEVATION FROM BOURNE STREET (SITE 1) 1:250

MOD1 2013 (STAGE 2 CURRENT APPROVAL)

