




MATERIALS KEY LEGEND	
EMT	EXPANDED METAL
WBF	WEB FORGE
CLM	METAL CLADDING
PAL	METAL PALISADE
SS1	STANDING SEAM

REFER TO DRAWING EA122 FOR  
EXTERNAL FINISHES DESCRIPTION



PROPOSED NORTH ELEVATION SMIDMORE STREET 1:250

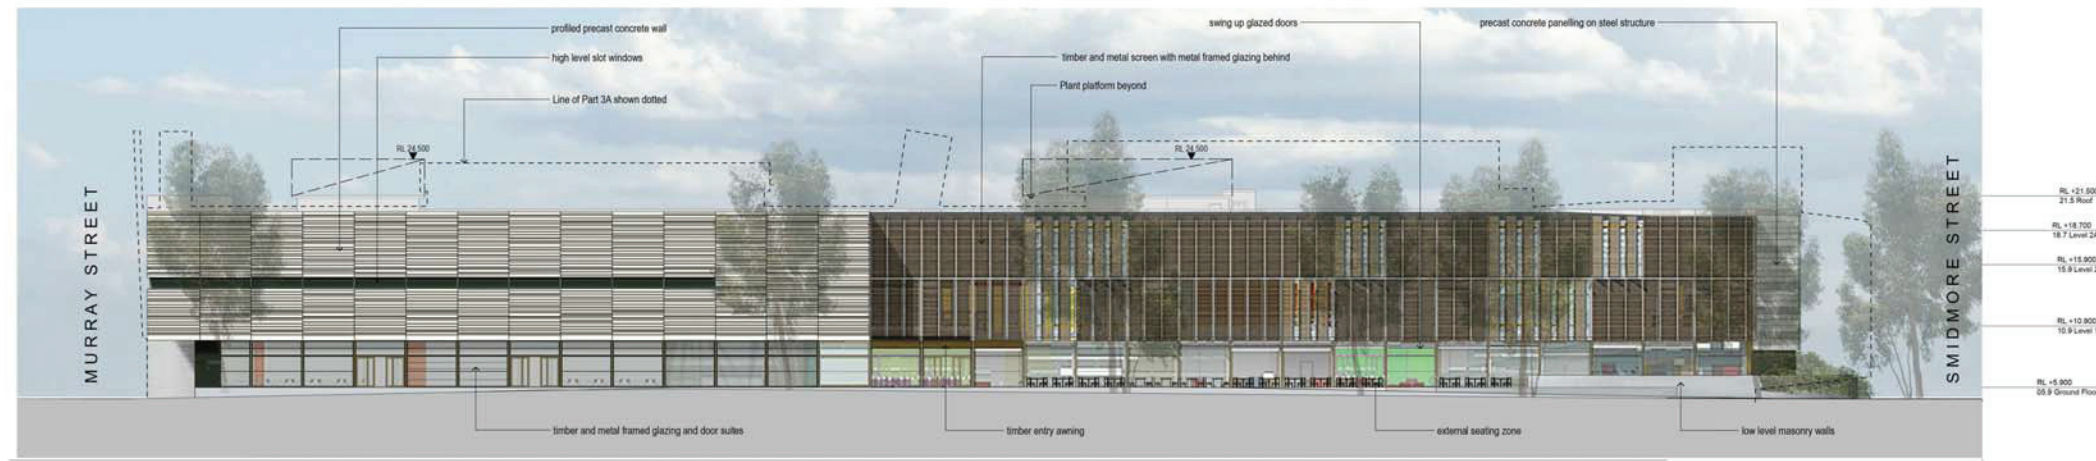

NORTH ELEVATION SMIDMORE STREET 1:250

MOD1 2013 (STAGE 2 CURRENT APPROVAL)

B 04/04/19 HS SECTION 75W SUBMISSION  
A 11/10/17 HS SECTION 75W SUBMISSION  
Rev Date Initial Description  
Client

**AMPCAPITAL**

**Hames Sharley**  
hames-sharley.com.au +61 2 8240 5500  
new registered architects since 2017  
In Partnership With


Project  
MARRICKVILLE METRO  
REDEVELOPMENT  
34 VICTORIA ROAD MARRICKVILLE NSW 2204

Drawing Title  
OVERALL ELEVATIONS - SHEET 2

Drawn By HS	Checked By HS	Scale As Indicated
Project No. 50980	Drawing No. EA011 B	Revision B
SECTION 75W SUBMISSION 75W		



© COPYRIGHT  
USE FIGURED DIMENSIONS IN PREFERENCE TO SCALED.  
ALL DIMENSIONS TO BE VERIFIED AND CHECKED ON SITE.  
Key Plan

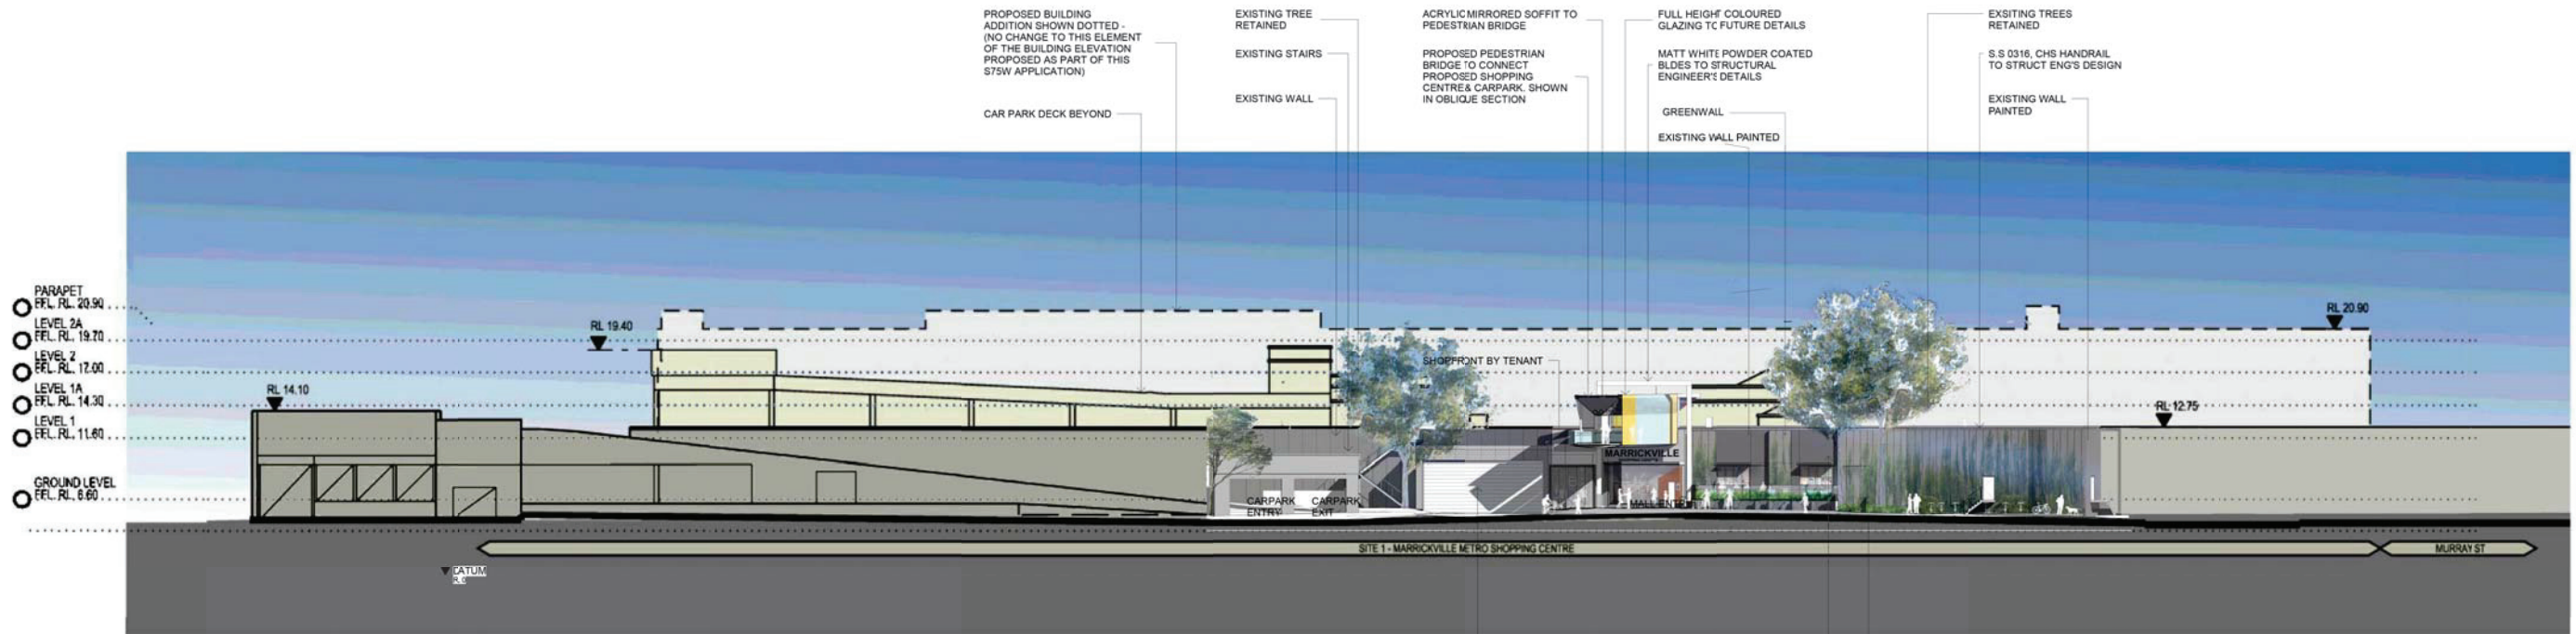

PROPOSED SOUTH ELEVATION - SMIDMORE STREET 1:250



SOUTH ELEVATION - SMIDMORE STREET 1:250

MOD1 2013 (STAGE 2 CURRENT APPROVAL)



REFER ABOVE FOR PROPOSED SOUTH ELEVATION

B 04/04/18 HS SECTION 75W SUBMISSION  
A 11/10/17 HS SECTION 75W SUBMISSION  
Rev. Date Initial Description  
Client

AMPCAPITAL

Hames Sharley  
now registered architect: also trade 5967  
In Partnership With

Project  
MARRICKVILLE METRO  
REDEVELOPMENT  
34 VICTORIA ROAD MARRICKVILLE NSW 2204

Drawing Title  
OVERALL ELEVATIONS - SHEET 3

Drawn By HS Checked By HS Scale @ B1  
Project No. 50980 Drawing No. EA011 C Revision B

Section  
SECTION 75W SUBMISSION  
75W

A3 SCALED DRAWING