



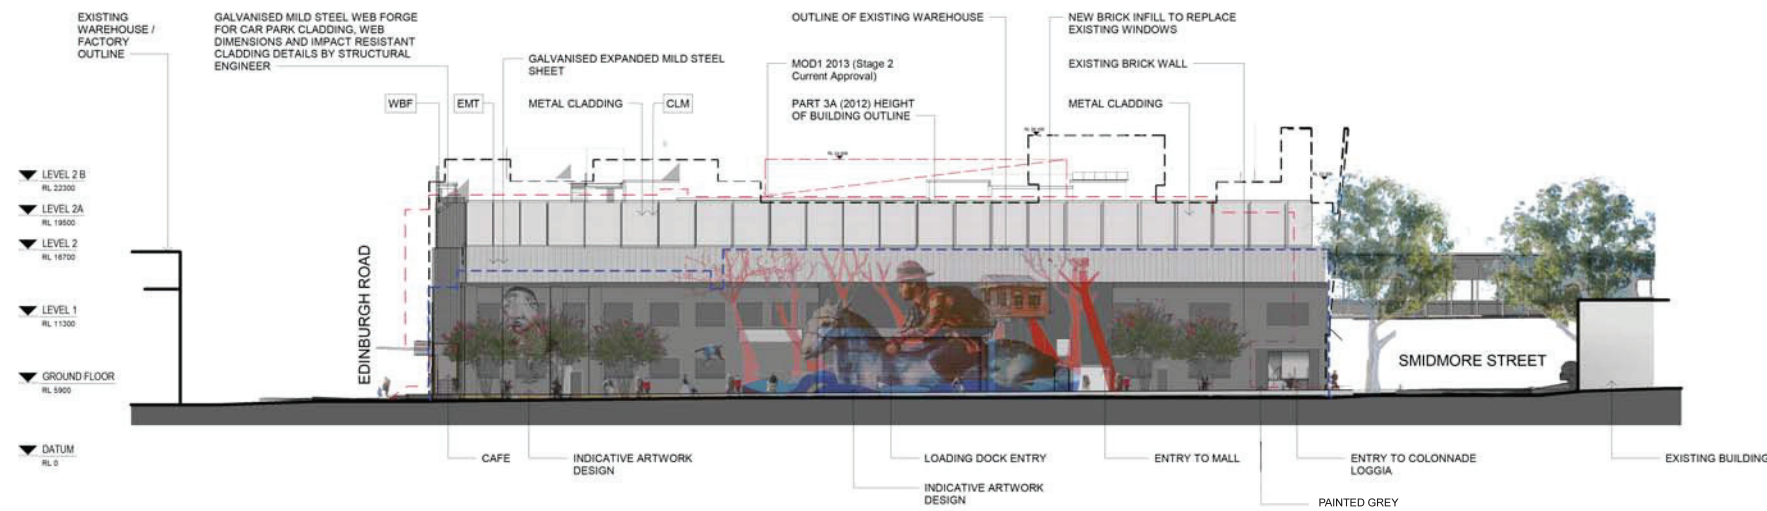

PROPOSED EAST ELEVATION - MURRAY STREET (SITE 2) 1:250

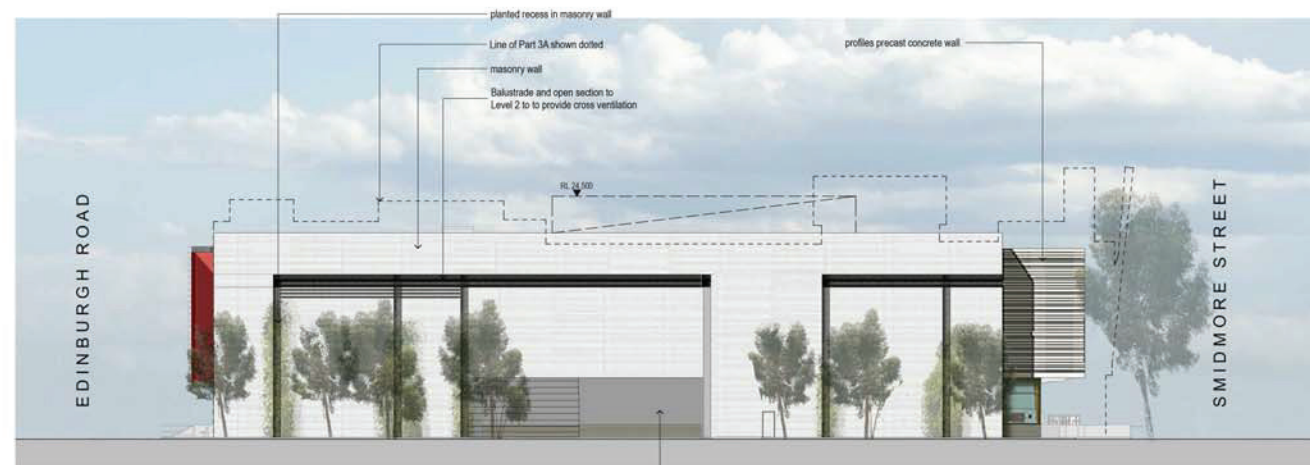

EAST ELEVATION - MURRAY STREET (SITE 2) 1:250 MOD1 2013 (STAGE 2 CURRENT APPROVAL)
(REFER ABOVE FOR PROPOSED STAGE 1B SUBMISSION)



EAST ELEVATION - MURRAY STREET (SITE 1) 1:250 MOD1 2013 (STAGE 2 CURRENT APPROVAL)



© COPYRIGHT
USE FIGURED DIMENSIONS IN PREFERENCE TO SCALED.
ALL DIMENSIONS TO BE VERIFIED AND CHECKED ON SITE.
Key Plan



MATERIALS KEY LEGEND	
EMT	EXPANDED METAL
WBF	WEB FORGE
CLM	METAL CLADDING
PAL	METAL PALISADE
SS1	STANDING SEAM

REFER TO DRAWING EA122 FOR
EXTERNAL FINISHES DESCRIPTION

B 04/04/19 HS SECTION 75W SUBMISSION
A 11/10/17 HS SECTION 75W SUBMISSION
Rev Date Initial Description
Client
AMP CAPITAL
Hames Sharley
new registered architect, also trade 5587
In Partnership With


Project
MARRICKVILLE METRO
REDEVELOPMENT
34 VICTORIA ROAD MARRICKVILLE NSW 2204

Drawing Title
OVERALL ELEVATIONS - SHEET 5


Drawn By
HS
Checked By
HS
Scale @ B1
As indicated
Project No.
50980
Drawing No.
EA011 E
Revision
B

Section
SECTION 75W SUBMISSION
75W


A3 SCALED DRAWING

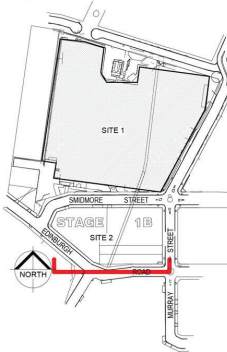

MATERIALS KEY LEGEND	
EMT	EXPANDED METAL
WBF	WEB FORGE
CLM	METAL CLADDING
PAL	METAL PALISADE
SS1	STANDING SEAM
REFER TO DRAWING EA122 FOR EXTERNAL FINISHES DESCRIPTION	

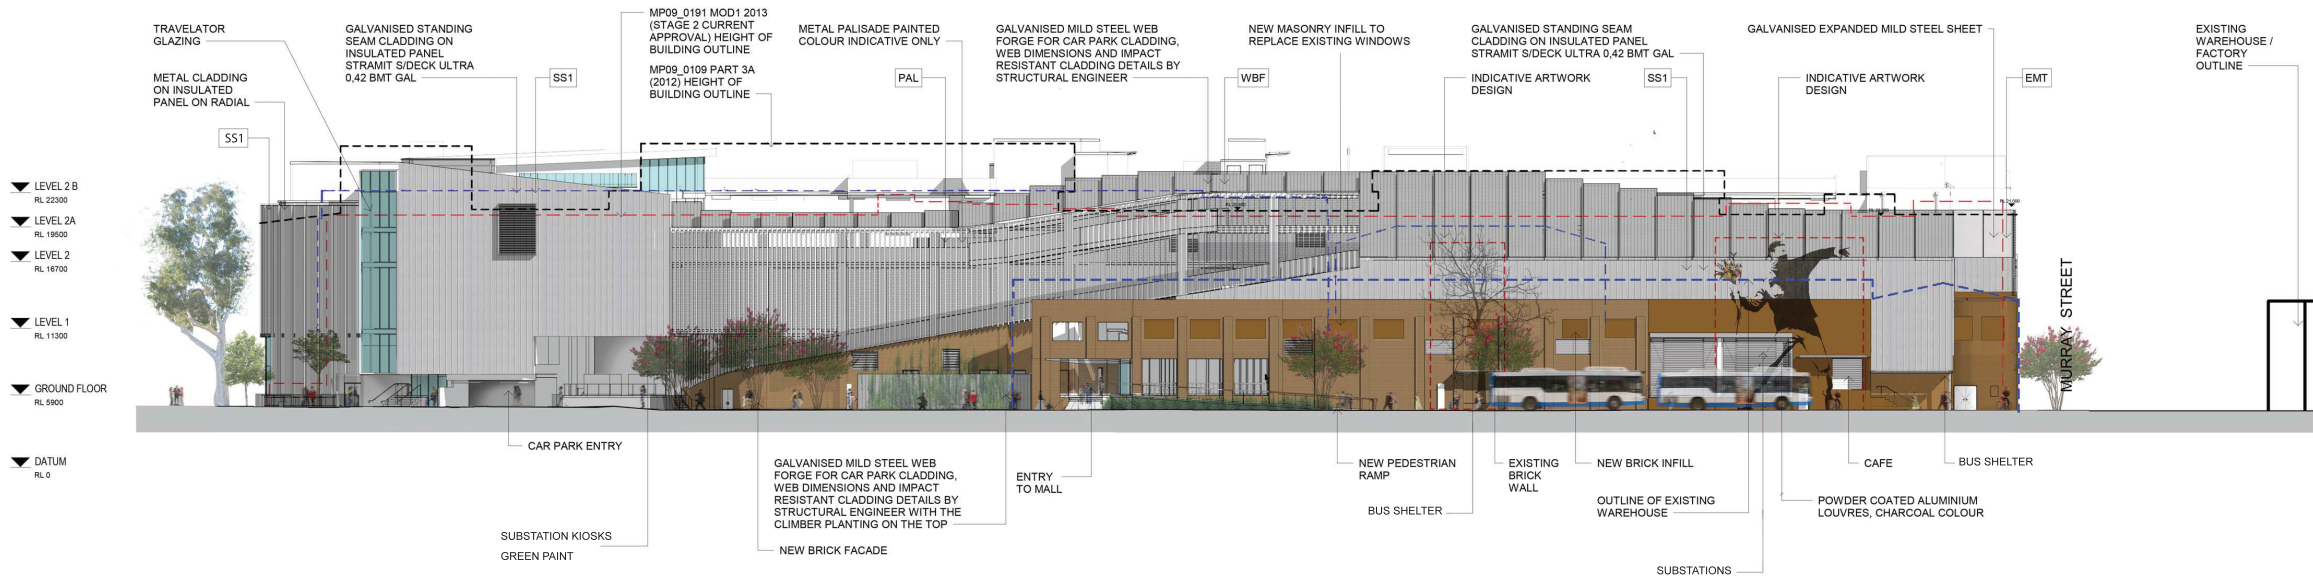

PROPOSED SOUTH ELEVATION - EDINBURGH ROAD 1:250

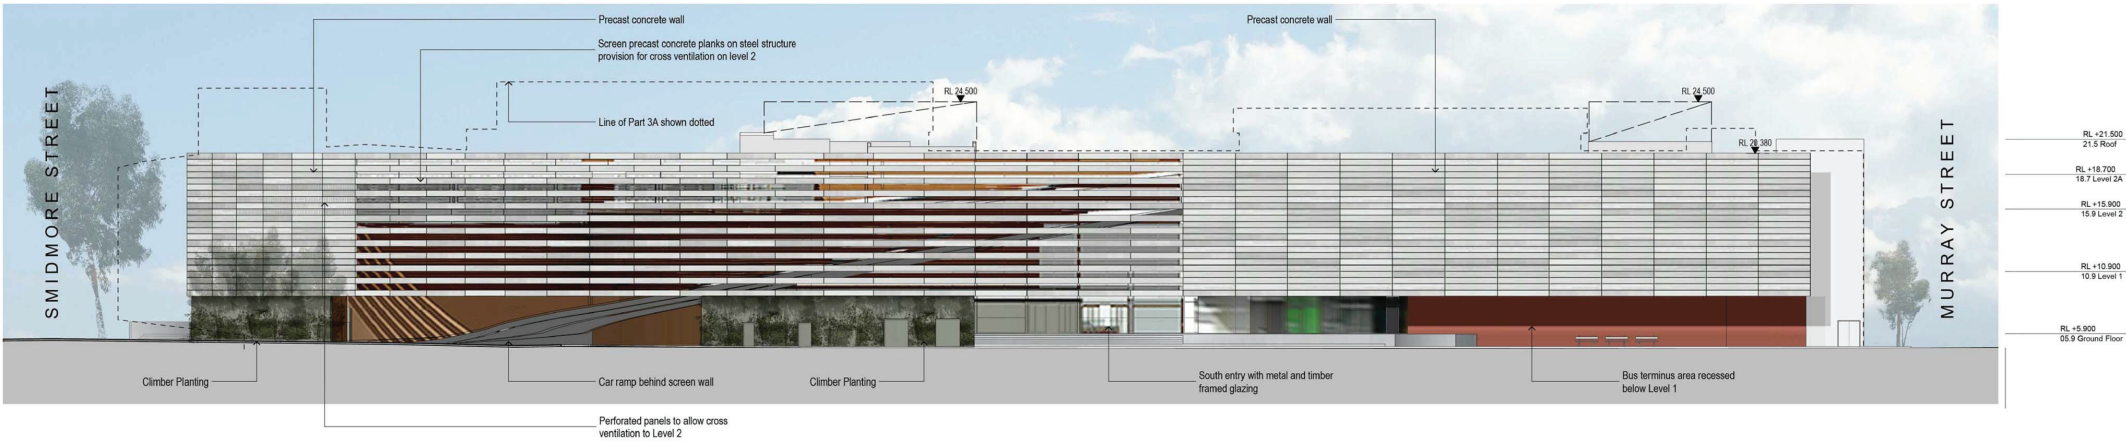

SOUTH ELEVATION - EDINBURGH ROAD 1:250
MOD1 2013 (STAGE 2 CURRENT APPROVAL)

B	04/04/18	HS	SECTION 75W SUBMISSION
A	11/10/17	HS	SECTION 75W SUBMISSION
Rev.	Date	Initial	Description
Client			



In Partnership With:

Project
MARRICKVILLE METRO
REDEVELOPMENT
34 VICTORIA ROAD MARRICKVILLE NSW 2204

Drawing Title
OVERALL ELEVATIONS - SHEET 6

Drawn By HS	Checked By HS	Scale @ B1 As indicated
Project No. 50980	Drawing No. EA011 F	Revision B
Station 75W	SECTION 75W SUBMISSION	