


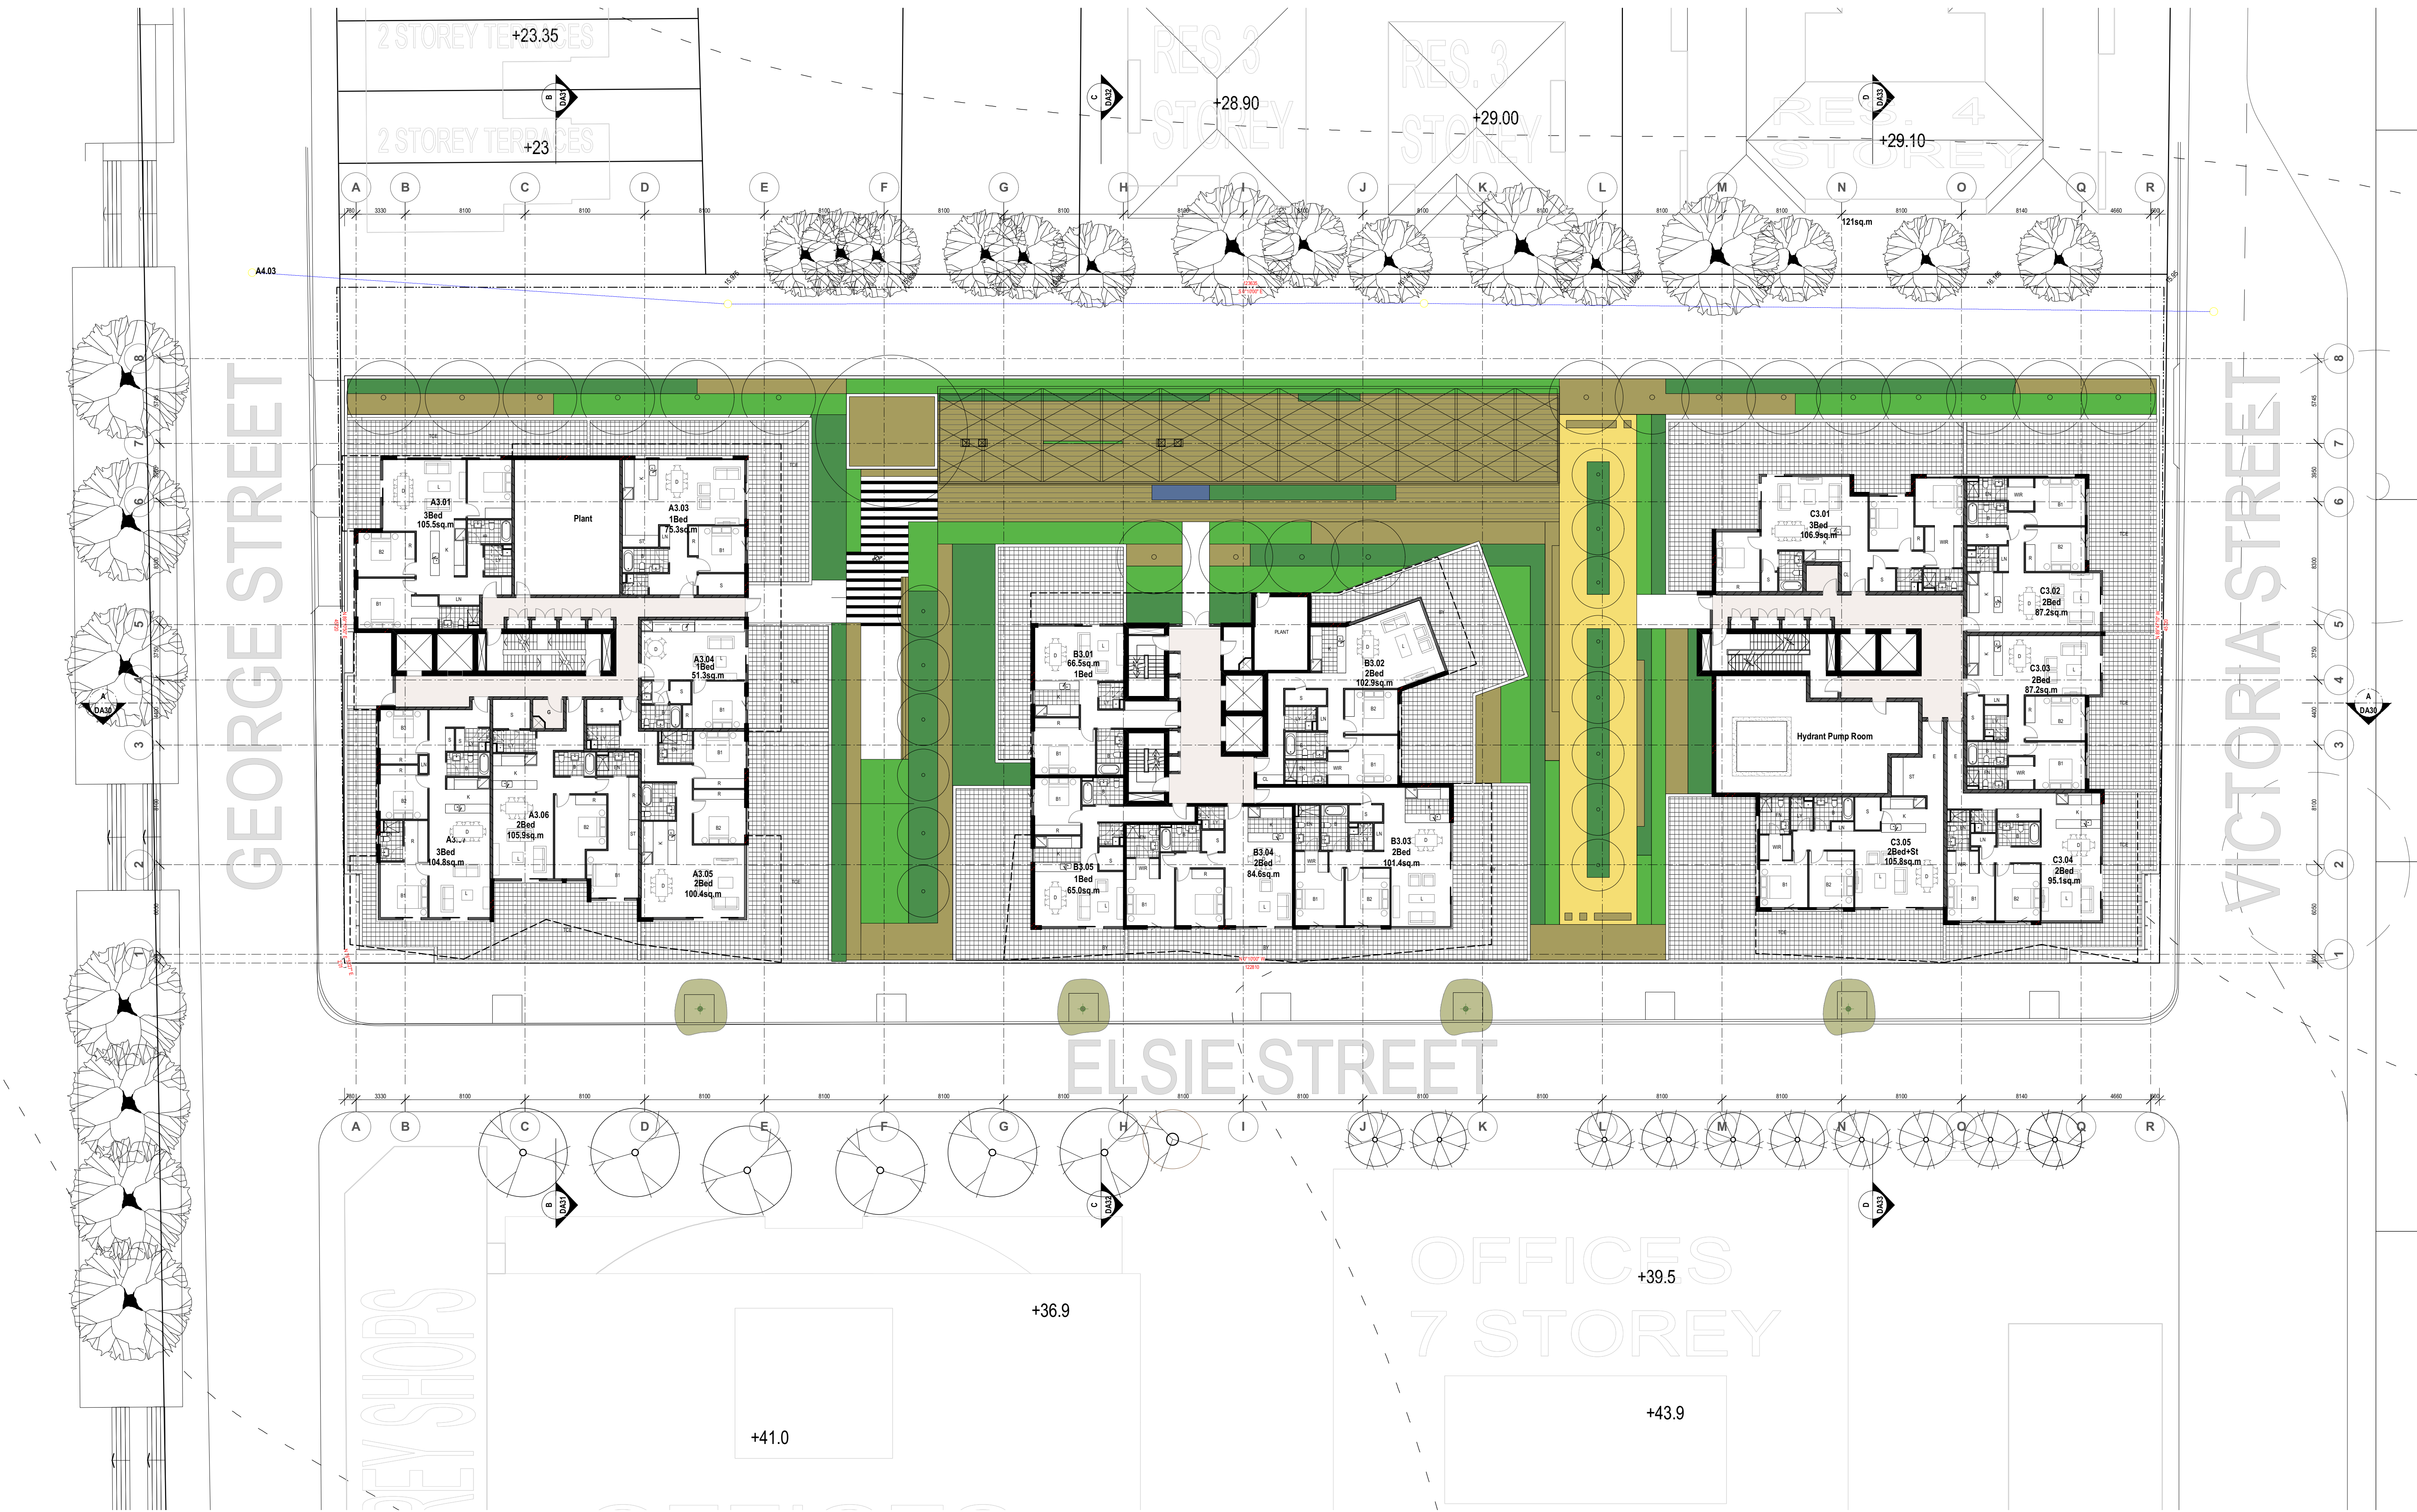

NOMINATED ARCHITECT:			
CHK:	RV:	Drawn By:	Case File Name:
++	++	BJ/AL/MO	08020_DA11_Plans
SCALE 1:200 @ A1 1:400 @ A3			

Kavlyn Pty Ltd
19 Victoria Ave, Concord West
This drawing is copyright and shall remain the property of Turner+Associates Architects. No reproduction without permission.
Unless noted otherwise this drawing is NOT FOR CONSTRUCTION. Do not scale from drawings, figured dimensions shall take precedence.

Elsie Street_Burwood
Elsie, George & Victoria Streets_Burwood


TURNER + ASSOCIATES

T 02 8668 0000
F 02 8668 0088

PRINTED
27.11.08

Plan Level 03_Podium

No.	Date	Appr	Revision Notes
I	27/11/08	KM	Issued for Information
H	13/11/08	KM	Panel Review
G	1/8/08	KM	Revised submission
Job No.	08020	Drawing No.	DA11
I			

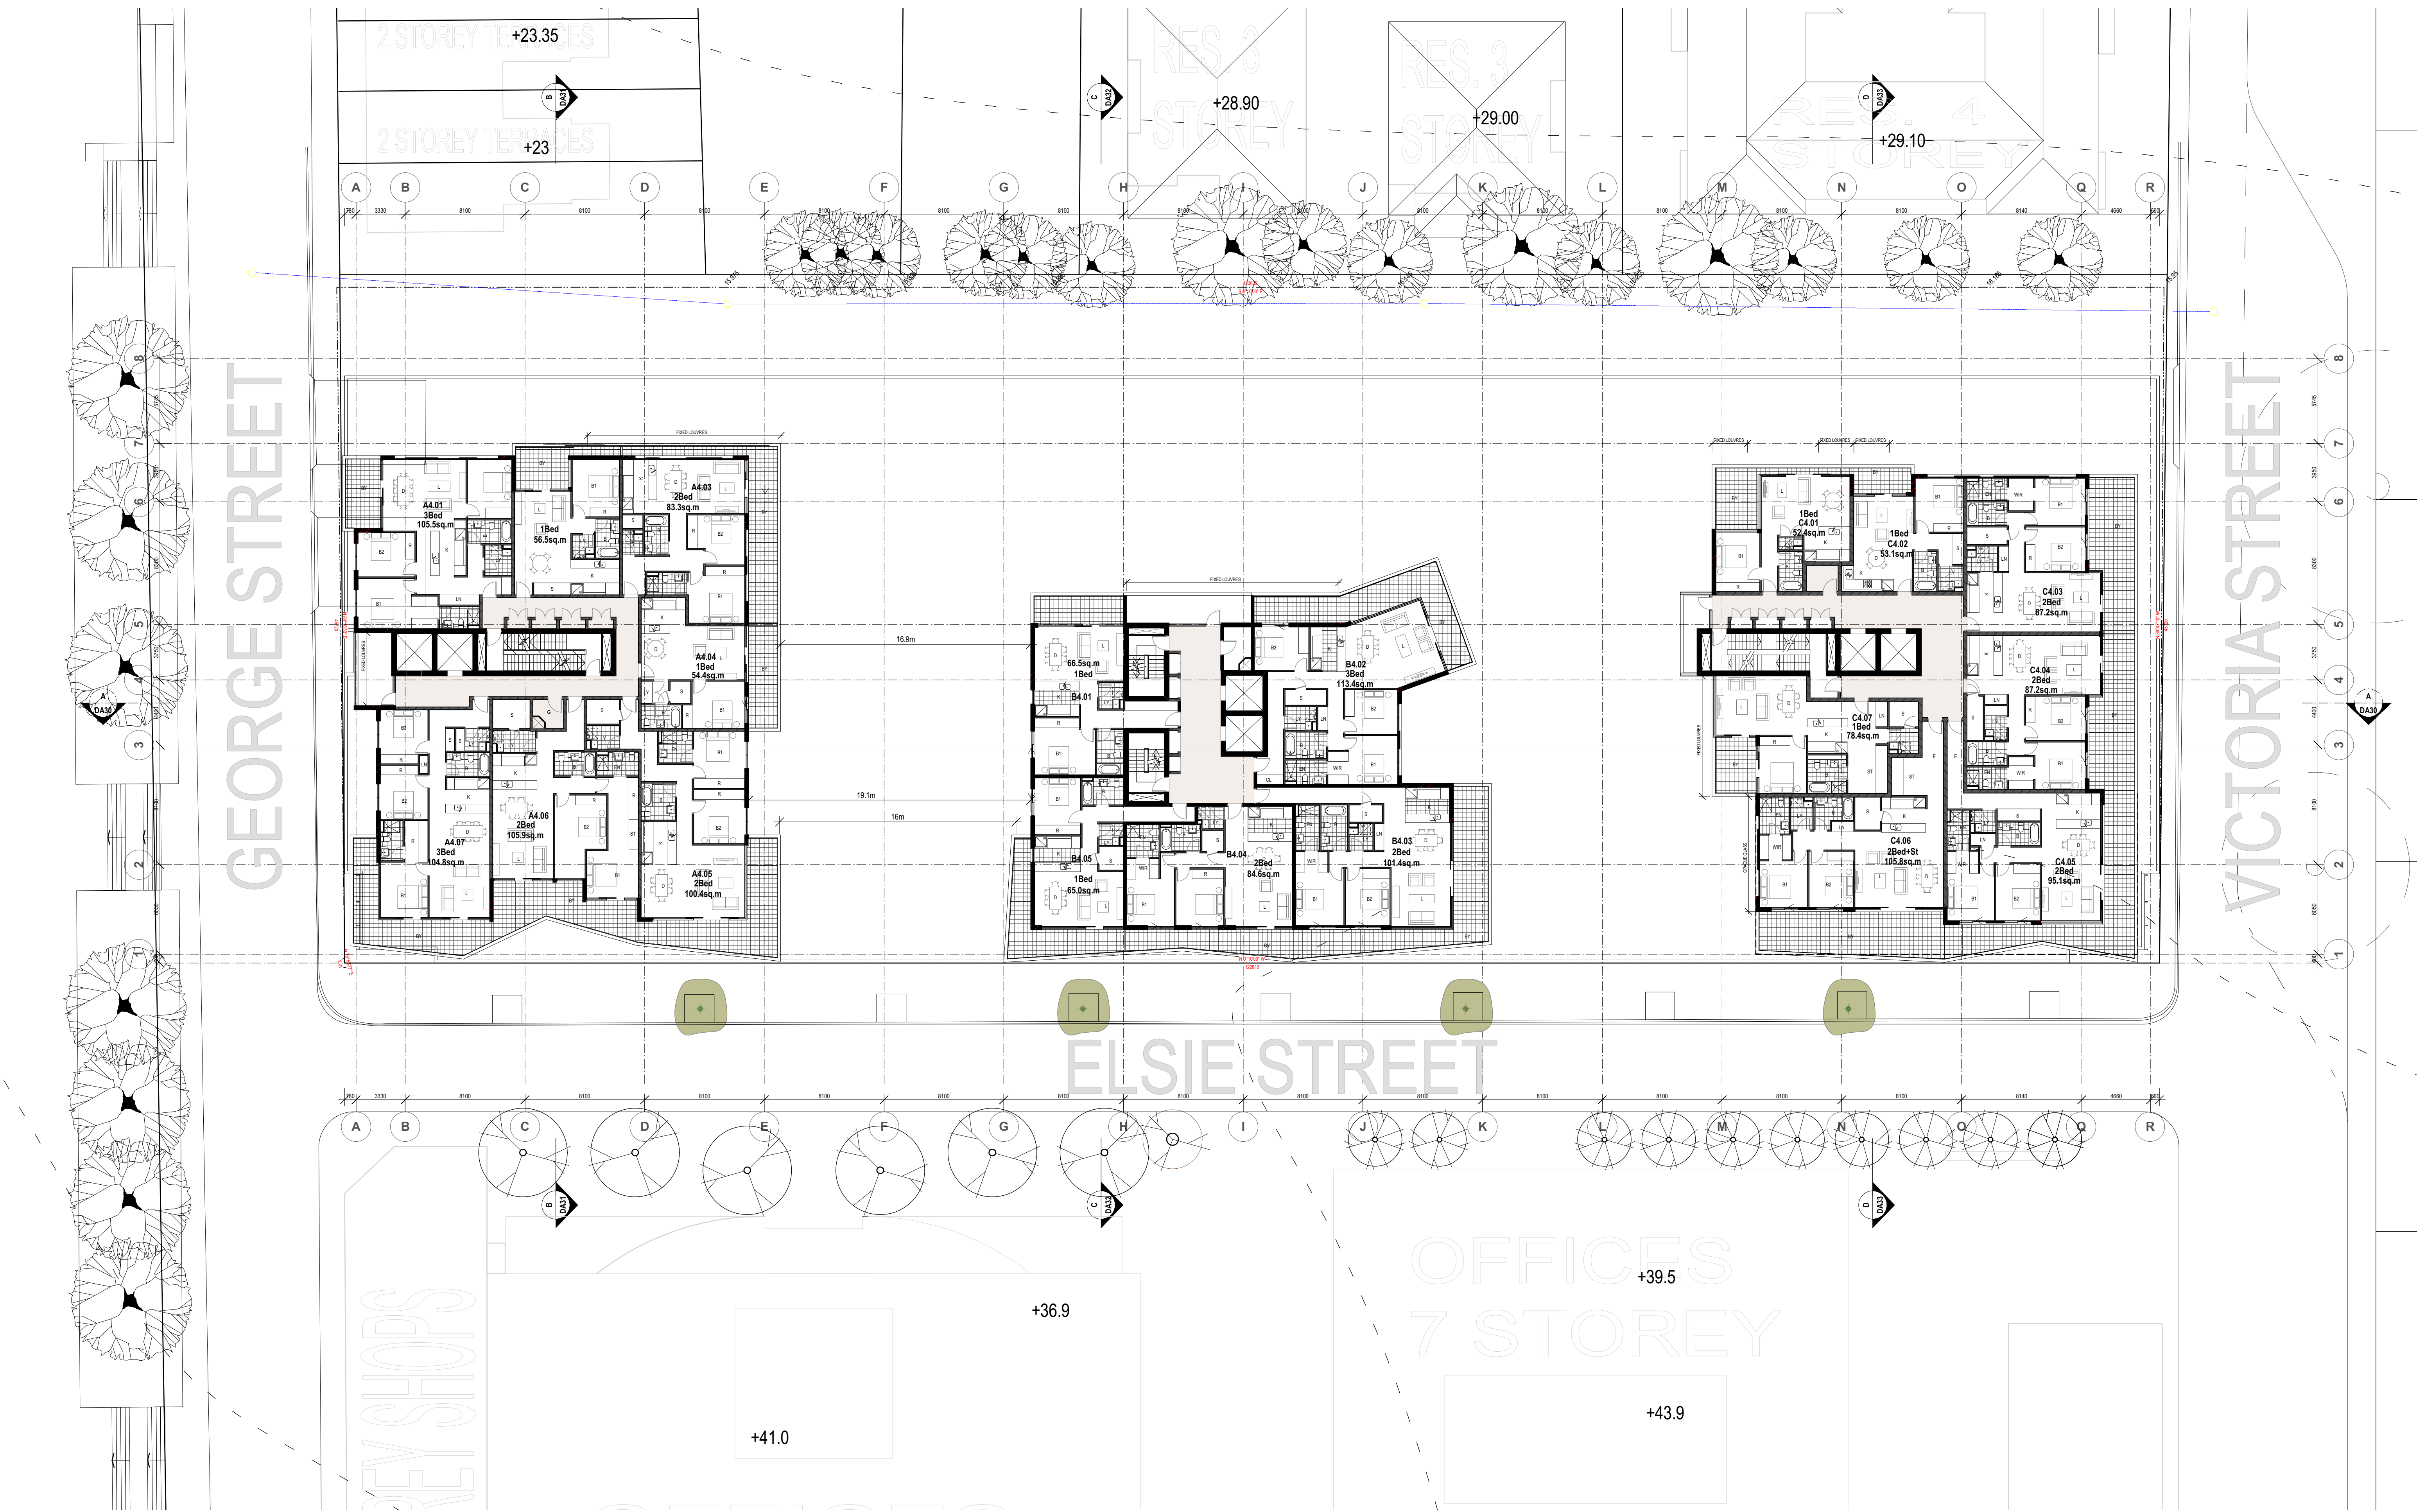

NOMINATED ARCHITECT:

CHK:	RV:	Drawn By:	Case File Name:
++	++	BJJ/AL/MD	08020_DA11_Plans
SCALE	1:200	@ A1	1:400 @ A3

Kavlyn Pty Ltd
19 Victoria Ave, Concord West

This drawing is copyright and shall remain the property of Turner+Associates Architects. No reproduction without permission.
Unless noted otherwise this drawing is NOT FOR CONSTRUCTION. Do not scale from drawings. Figured dimensions shall take precedence.

Elsie Street_Burwood
Elsie, George & Victoria Streets_Burwood

TURNER + ASSOCIATES

T 02 8668 0000
F 02 8668 0088

PRINTED
27.11.08

Plan Level 04 to Level 07

I	27/11/08	KM	Issued for Information
H	13/11/08	KM	Panel Review
G	1/8/08	KM	Revised Submission

No.	Date	Appr	Revision Notes
Job No.			
Drawing No.			
08020			DA12
I			



NOMINATED ARCHITECT: Nicholas Turner 6695
DLG Quality Endorsed Company ISO 9001:2000 Licence Number 4168

CHK: **	REV: **	Drawn By: B.J.A.I./M.O.	Case File Name: 08020_DA11_Plans
SCALE	1:200	@ A1	1:400 @ A3

Kavlyn Pty Ltd
19 Victoria Ave, Concord West
This drawing is copyright and shall remain the property of Turner+Associates Architects. No reproduction without permission.
Unless noted otherwise this drawing is NOT FOR CONSTRUCTION. Do not scale from drawings. Figured dimensions shall take precedence.

Elsie Street_Burwood
Elsie, George & Victoria Streets_Burwood

TURNER + ASSOCIATES


T 02 8668 0000
F 02 8668 0088

PRINTED
27.11.08

Plan Level 08

H 27/11/08 KM Issued for Information
G 1/8/08 KM Revised submission
F 25/7/08 KM IHAP

No.	Date	Appr	Revision Notes
Job No.			
Drawing No.			
08020			
DA13			
H			

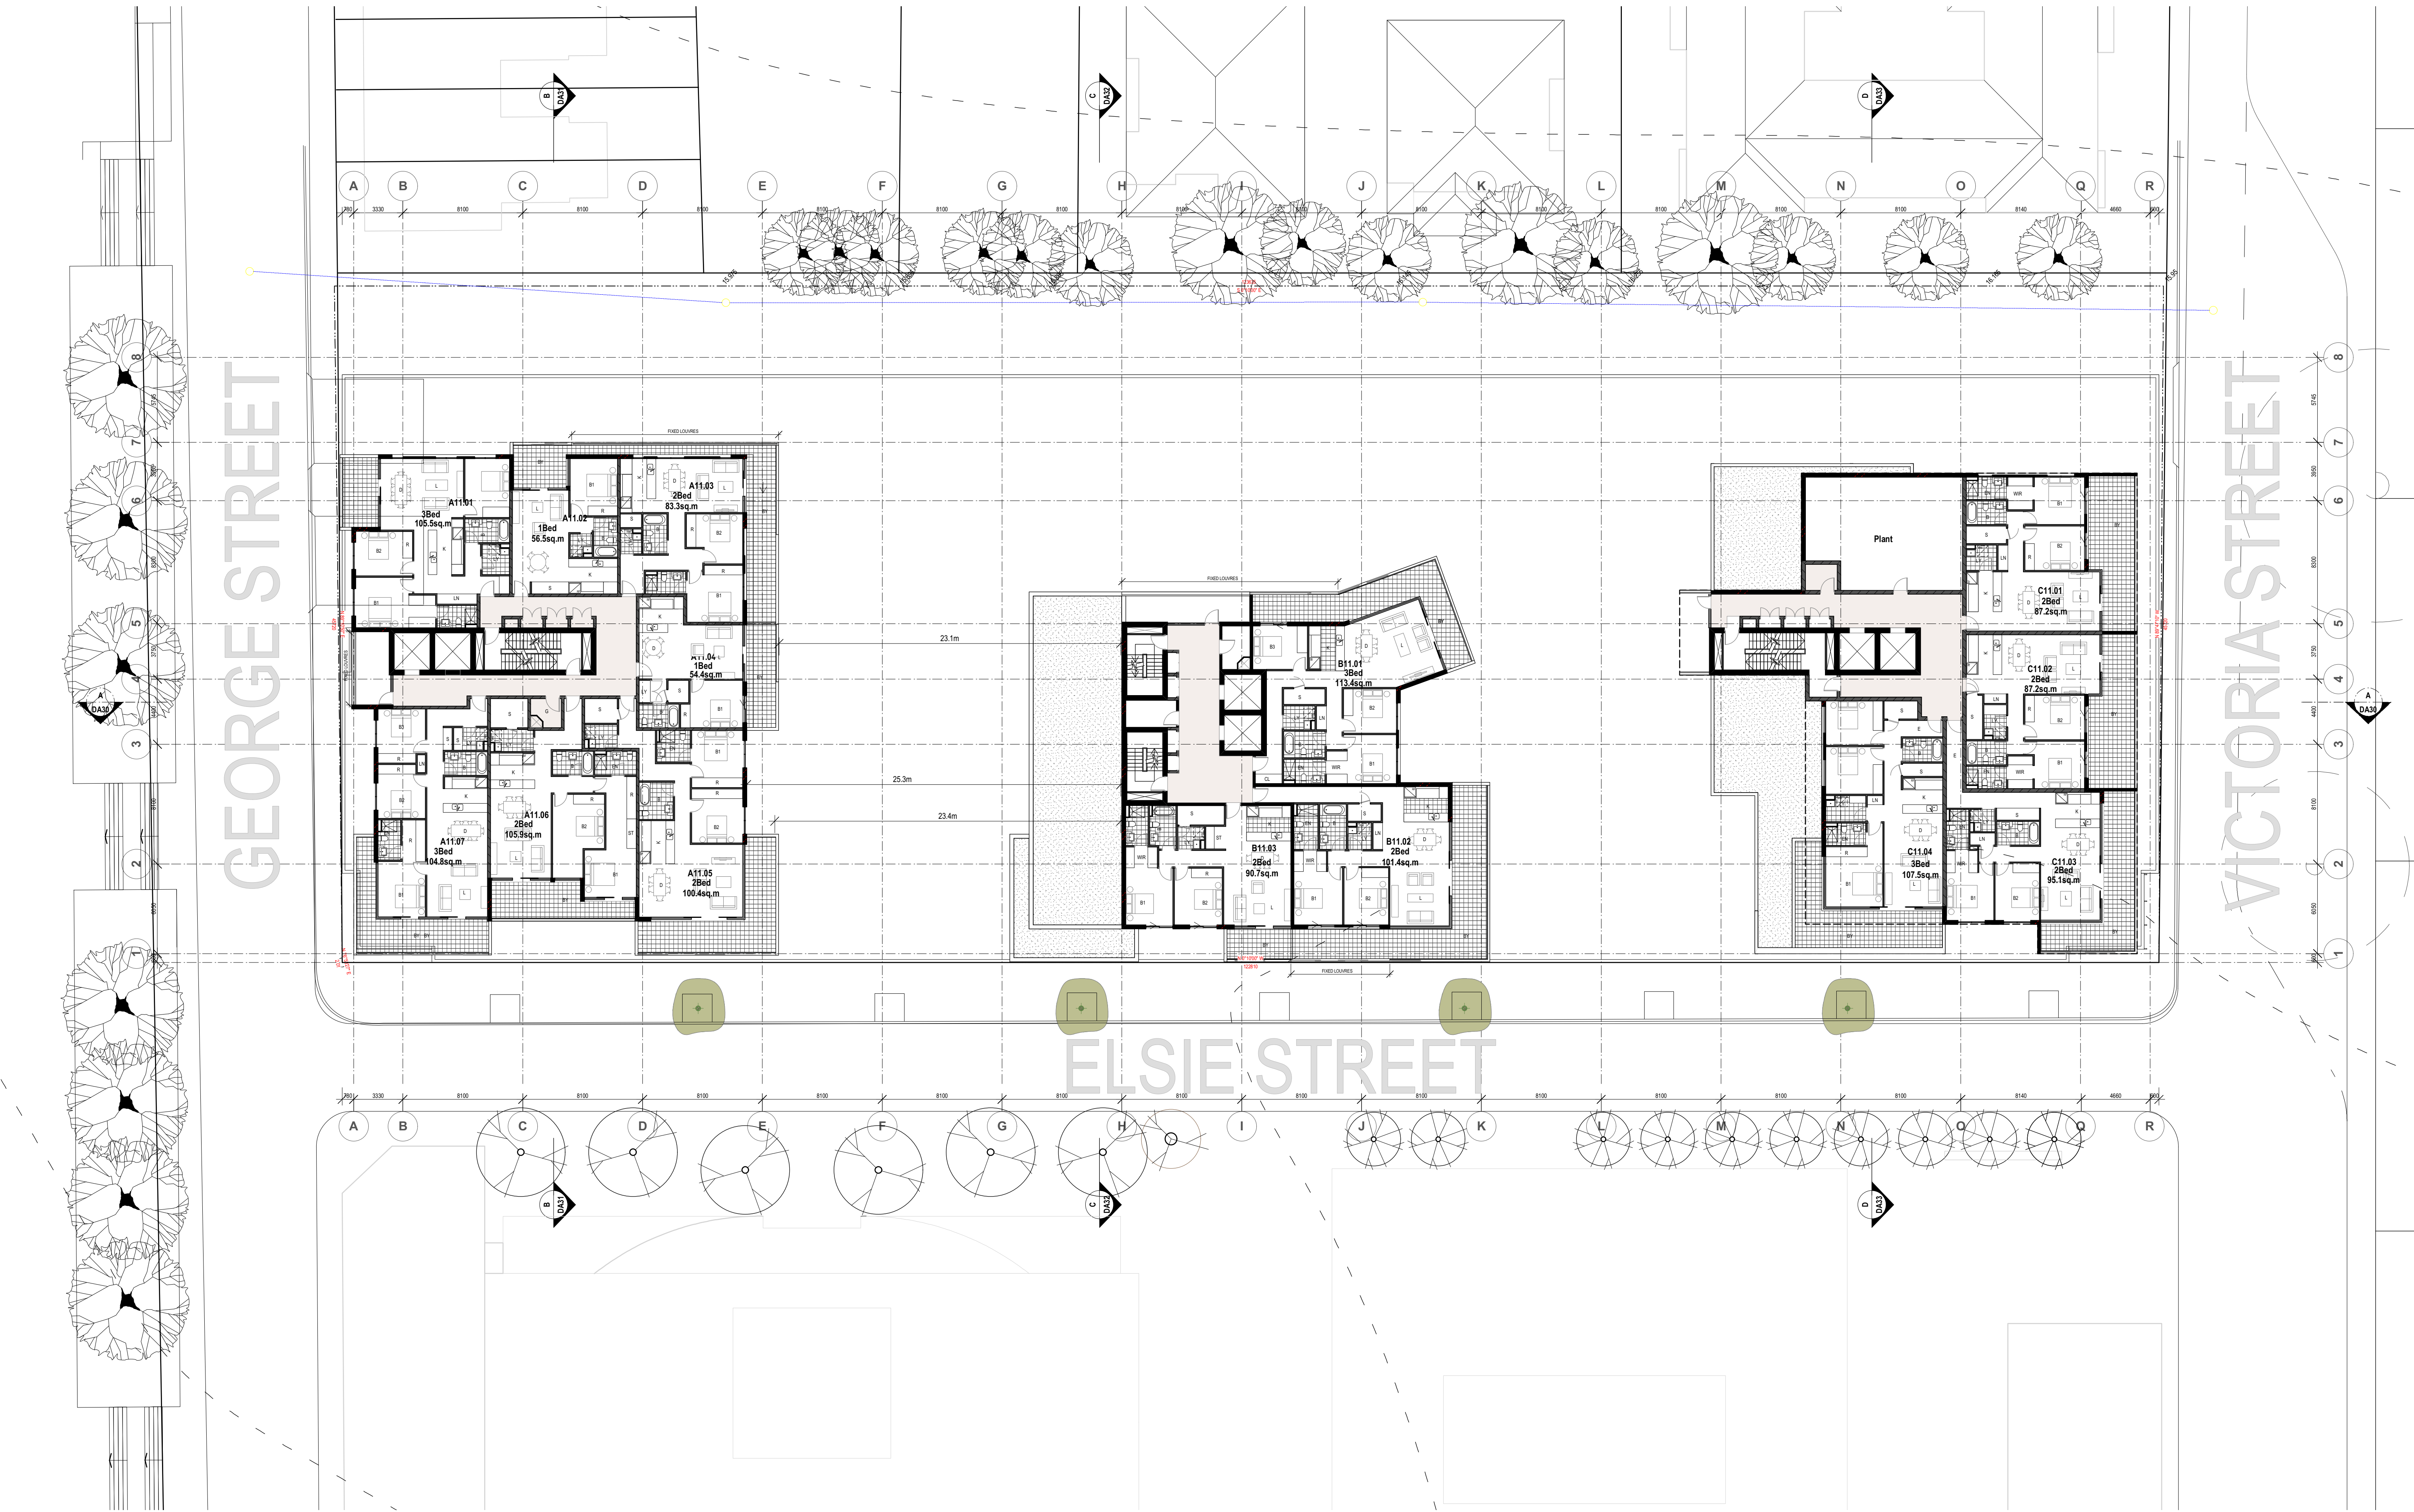

NOMINATED ARCHITECT:			
CHK: **	RV: **	Drawn By: BJA/IMO	08020_DA11_Plans
SCALE		1:200 @ A1	1:400 @ A3

Kavlyn Pty Ltd
19 Victoria Ave, Concord West
This drawing is copyright and shall remain the property of Turner+Associates Architects. No reproduction without permission.
Unless noted otherwise this drawing is NOT FOR CONSTRUCTION. Do not scale from drawings. Figure dimensions shall take precedence.

Elsie Street_Burwood
Elsie, George & Victoria Streets_Burwood


TURNER + ASSOCIATES

T 02 8668 0000
F 02 8668 0088

PRINTED
27.11.08

Plan Level 11_TowerC Penthouse

Job No.		Drawing No.	
08020		DA15	
No.		Revision Notes	
Date		I	
Appr			
Job No.		Drawing No.	
08020		DA15	
No.		Revision Notes	
Date		I	
Appr			

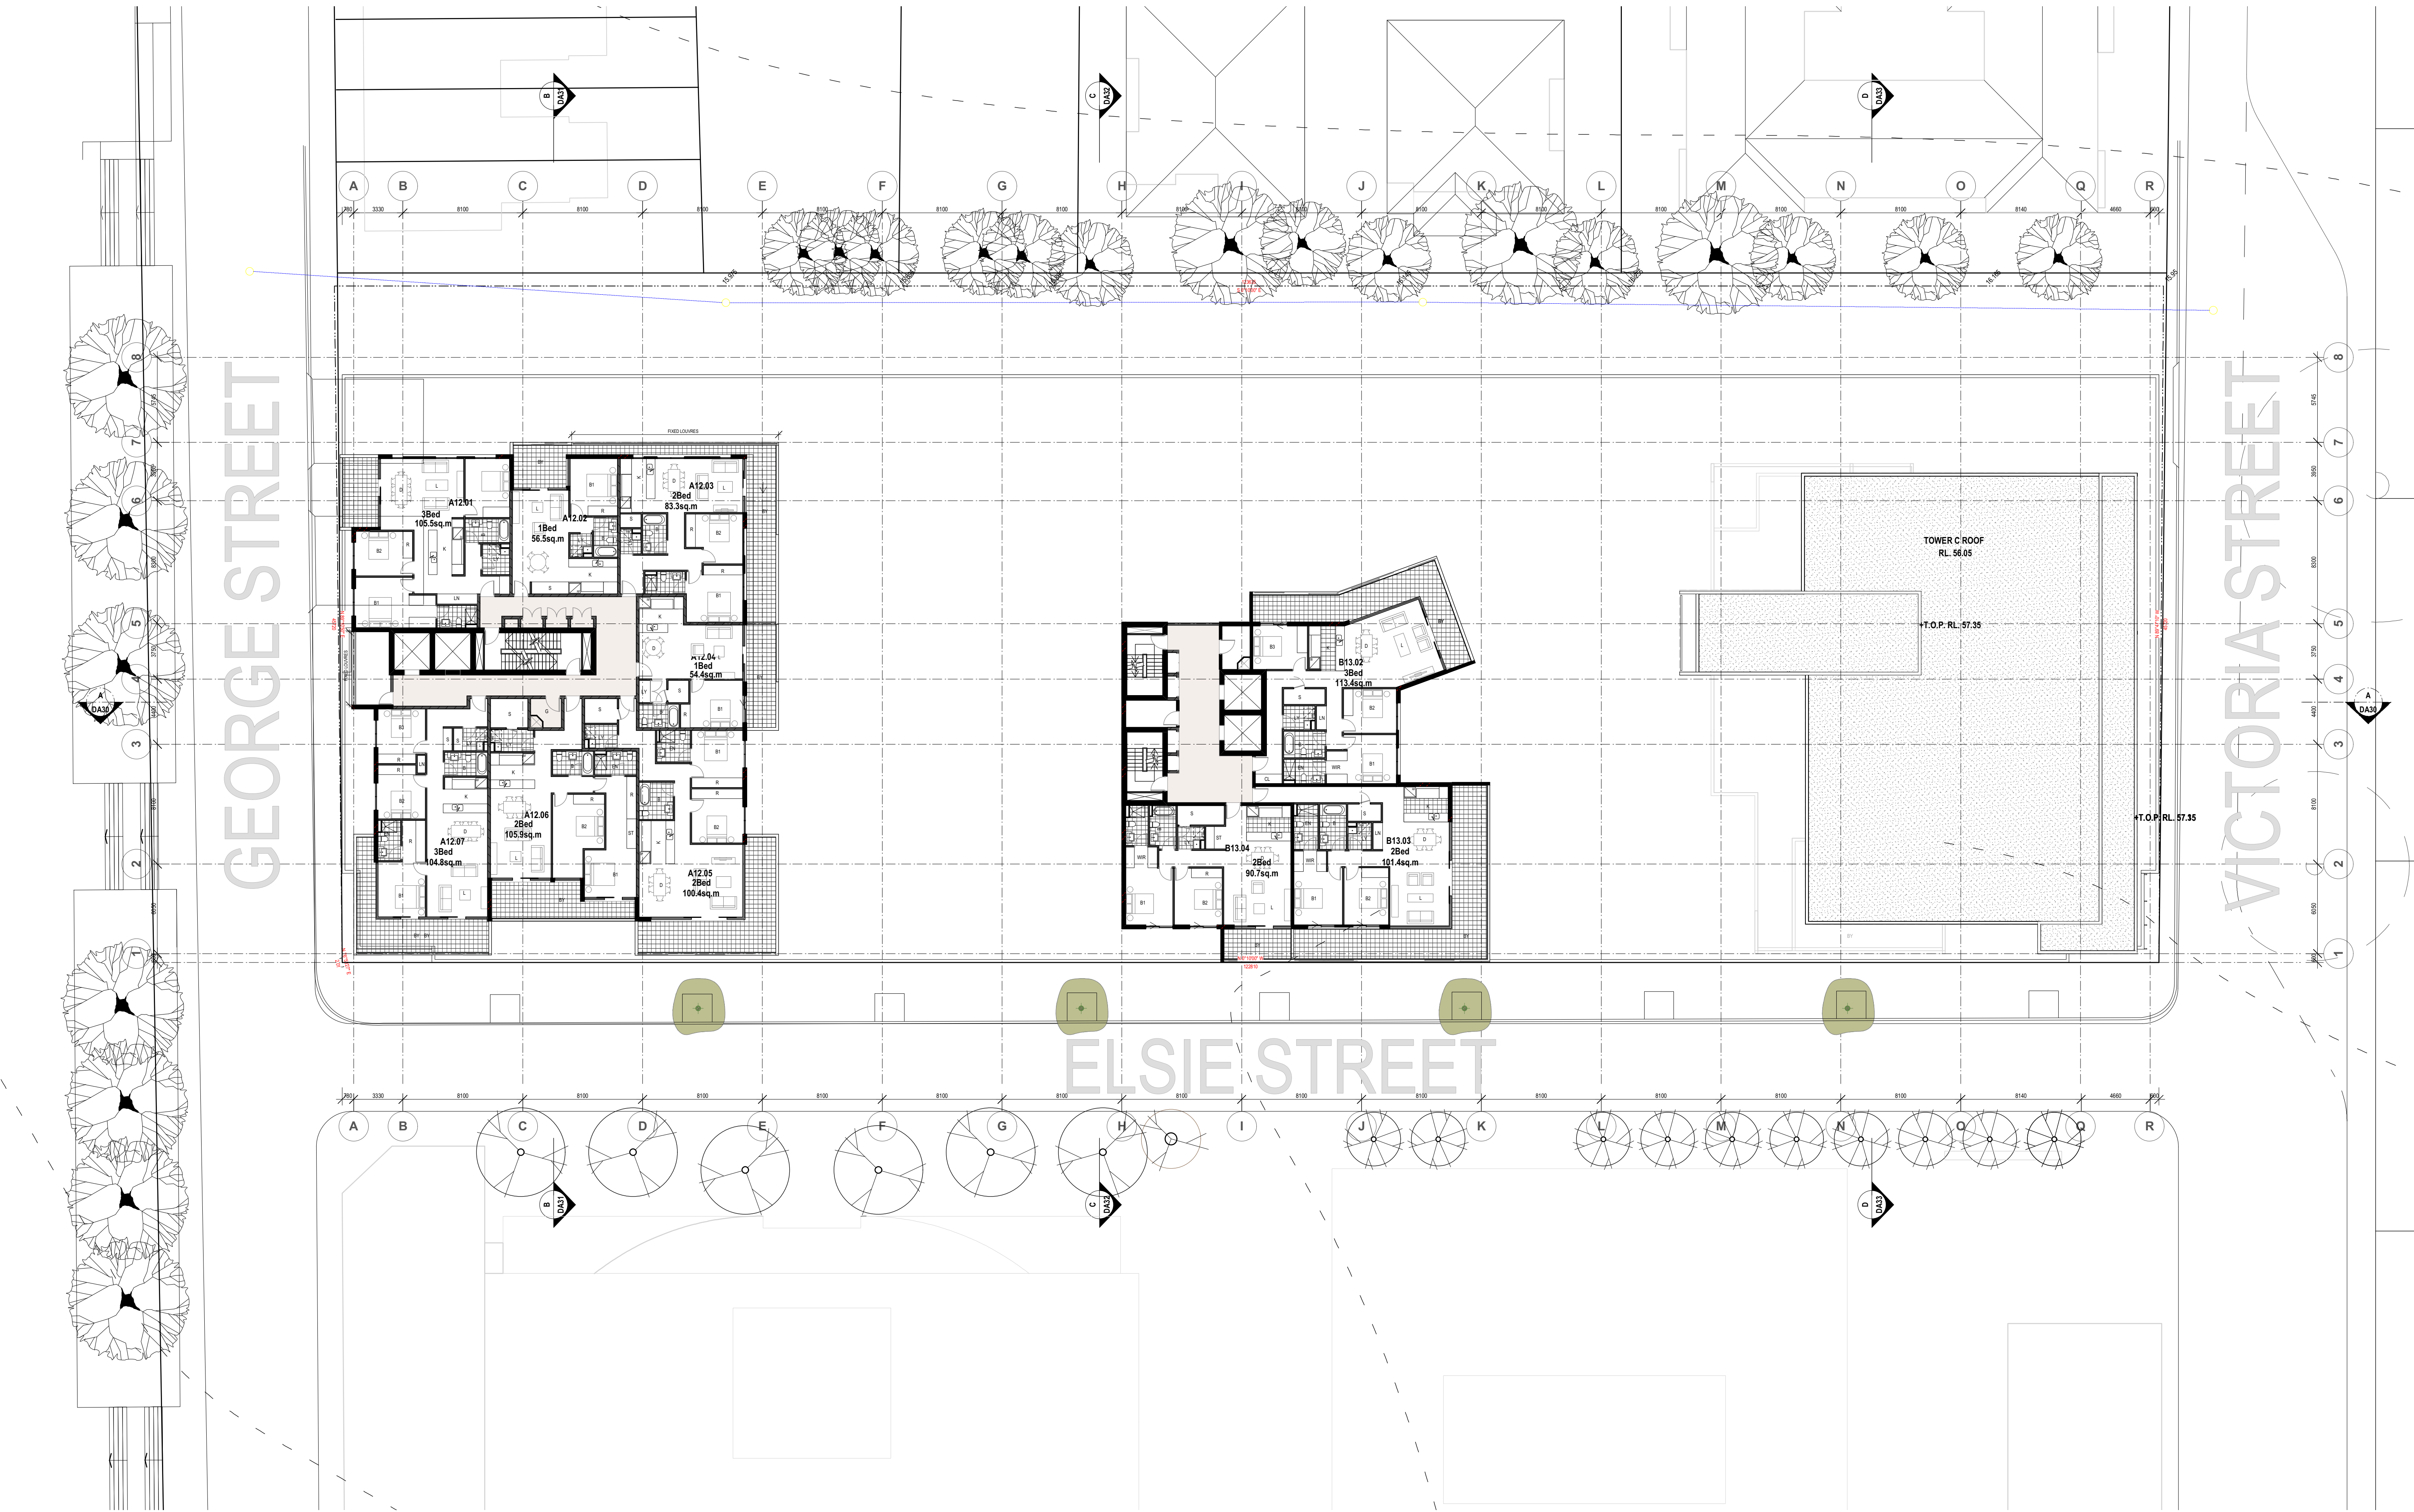

NOMINATED ARCHITECT: Nicholas Turner 6695
DLG Quality Endorsed Company ISO 9001:2000 Licence Number 4198

CHK: **	RV: **	Drawn By: BJA/IMO	08020_DA11_Plans	Calc File Name:
SCALE	1:200	@ A1	1:400	@ A3

Kavlyn Pty Ltd
19 Victoria Ave, Concord West
This drawing is copyright and shall remain the property of Turner+Associates Architects. No reproduction without permission.
Unless noted otherwise this drawing is NOT FOR CONSTRUCTION. Do not scale from drawings. Figured dimensions shall take precedence.

Elsie Street_Burwood
Elsie, George & Victoria Streets_Burwood

TURNER + ASSOCIATES


T 02 8668 0000
F 02 8668 0088

PRINTED
27.11.08

Plan Level 13 to Level 14_TowerB Penthouse

H 27/11/08 KM Issued for Information
G 1/8/08 KM Revised submission
F 25/7/08 KM IHAP

No.	Date	Appr	Revision Notes
Job No.			
Drawing No.			
08020			
DA17			
H			

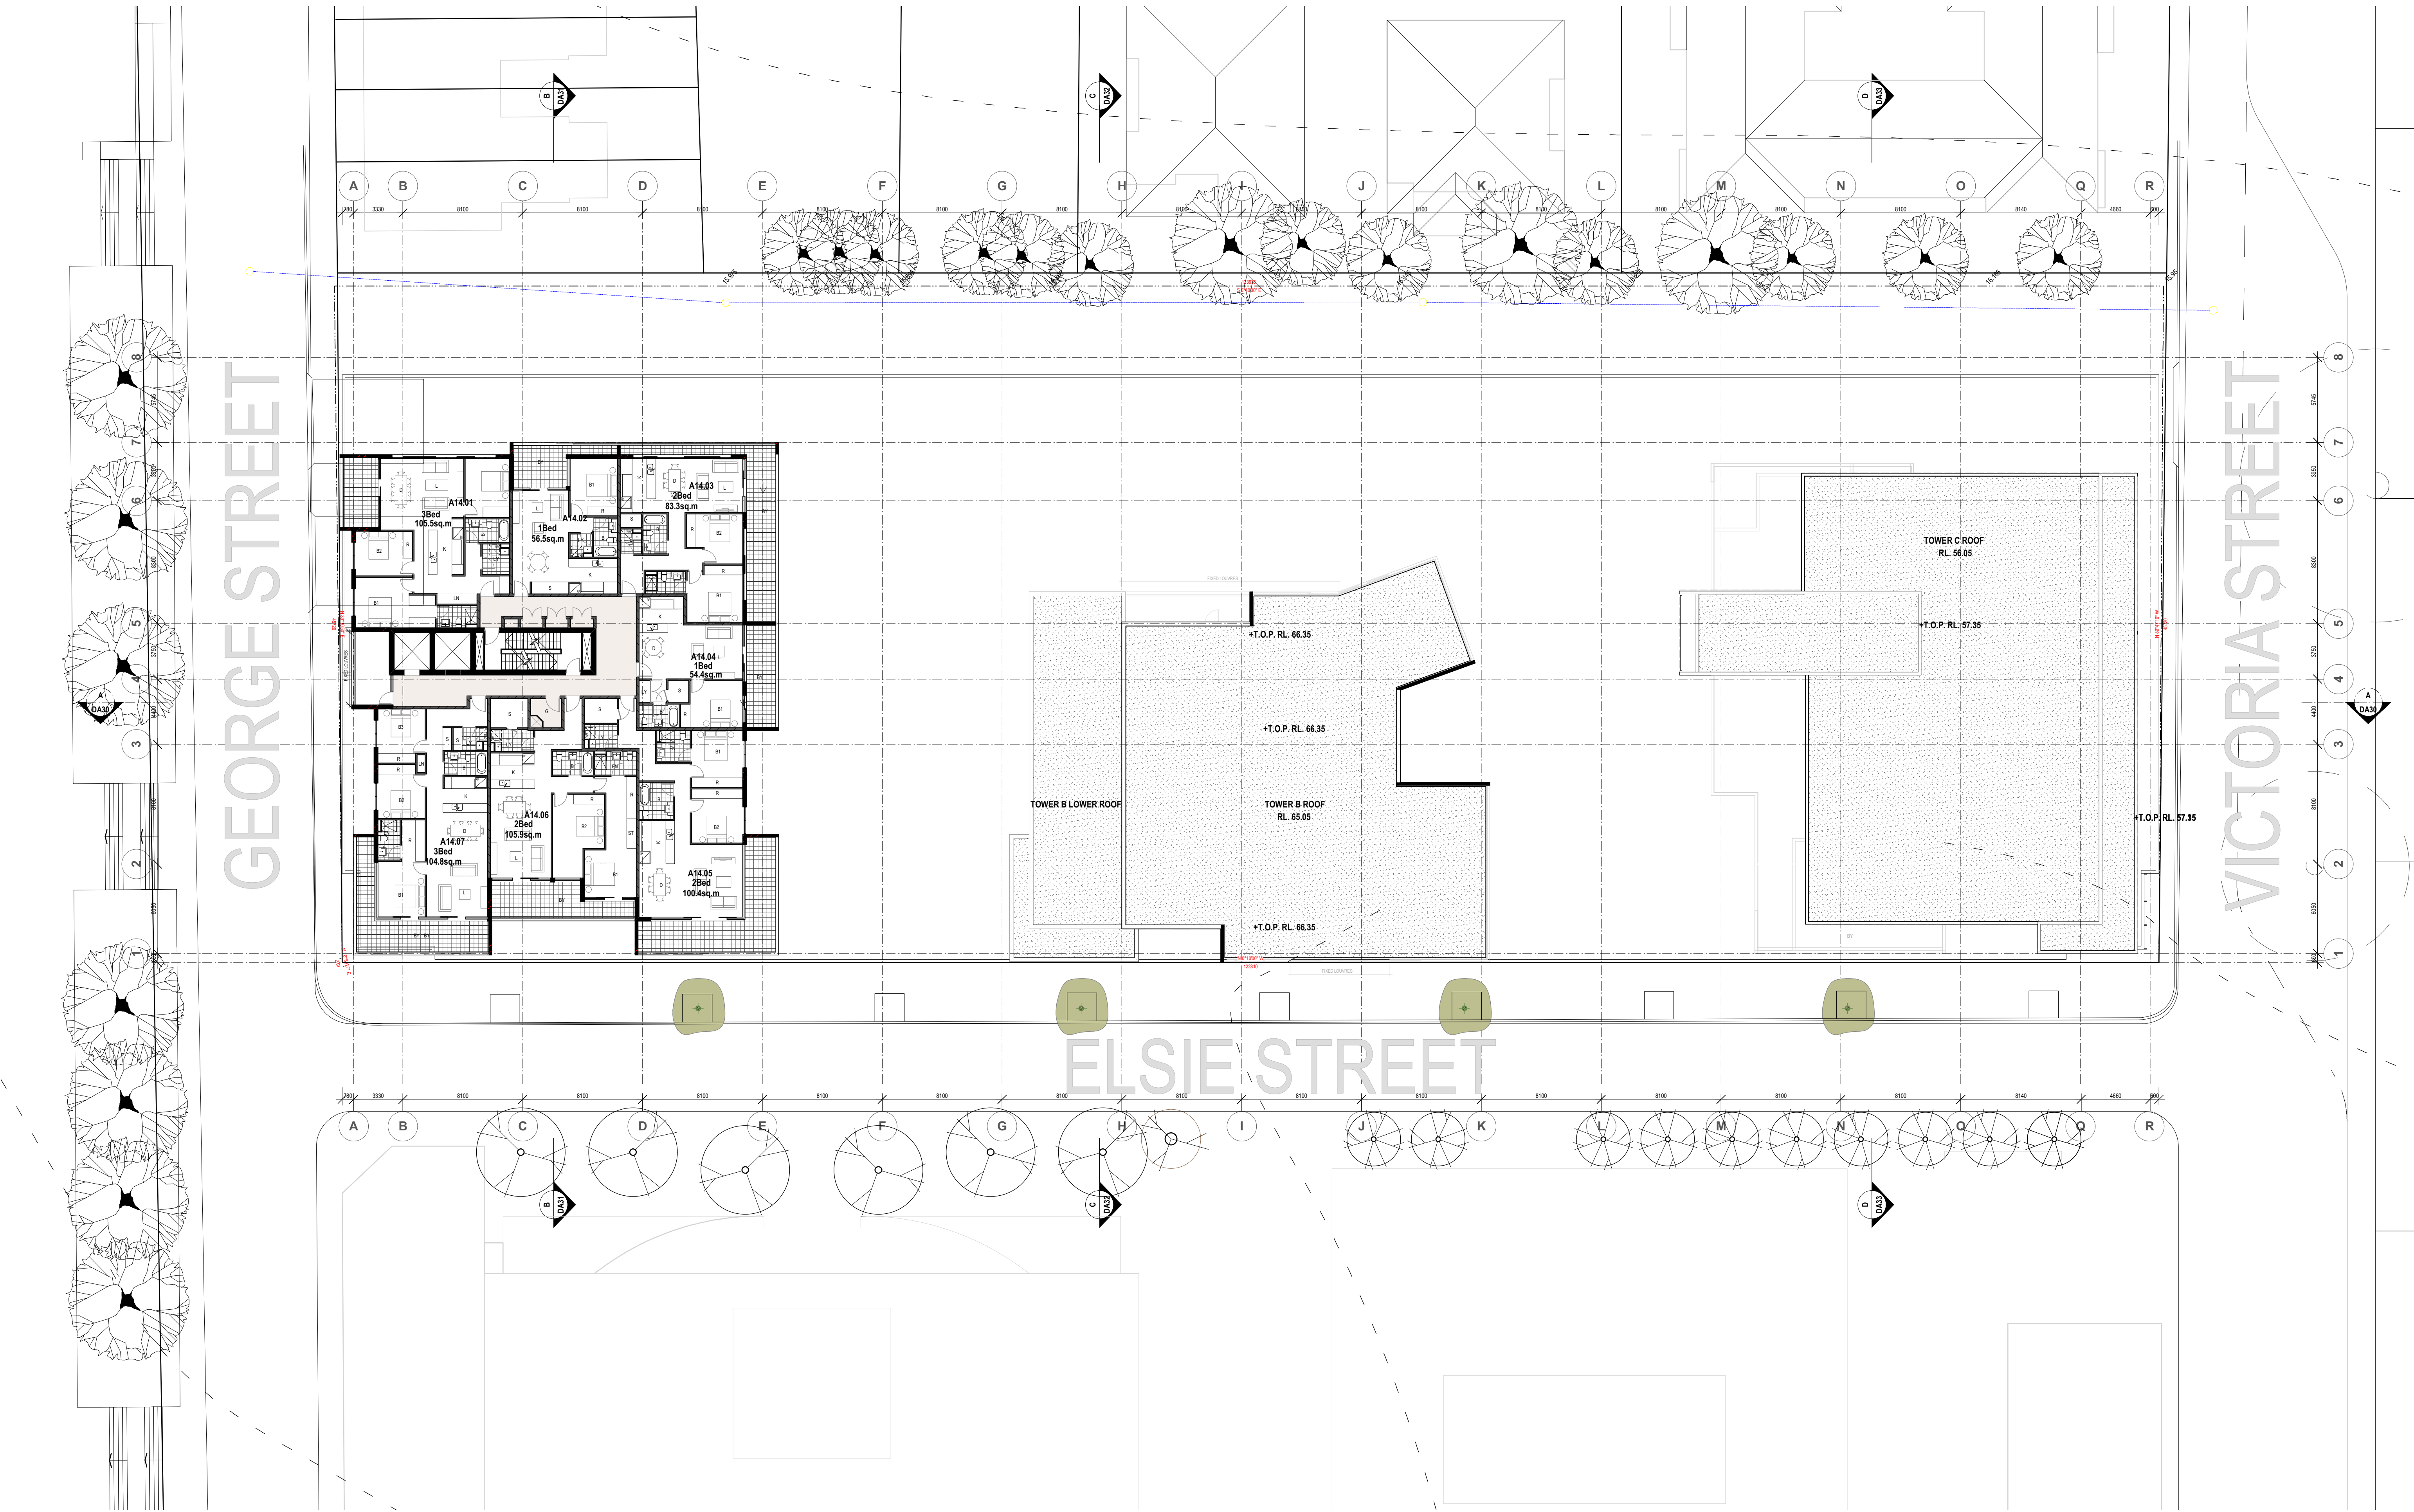

NOMINATED ARCHITECT: Nicholas Turner 6695
DLG Quality Endorsed Company ISO 9001:2000 Licence Number 4198

CHK: **	RV: **	Drawn By: BJA/IMO	08020_DA11_Plans	Card File Name:
SCALE	1:200	@ A1	1:400	@ A3

Kavlyn Pty Ltd
19 Victoria Ave, Concord West
This drawing is copyright and shall remain the property of Turner+Associates Architects. No reproduction without permission.
Unless noted otherwise this drawing is NOT FOR CONSTRUCTION. Do not scale from drawings, figured dimensions shall take precedence.

Elsie Street_Burwood
Elsie, George & Victoria Streets_Burwood

TURNER + ASSOCIATES


T 02 8668 0000
F 02 8668 0088

PRINTED
27.11.08

Plan Level 15 to Level 16

H 27/11/08 KM Issued for Information
G 13/11/08 KM Panel Review
F 1/8/08 KM Revised submission

No.	Date	Appr	Revision Notes
Job No.			
Drawing No.			
08020			
DA18			
H			

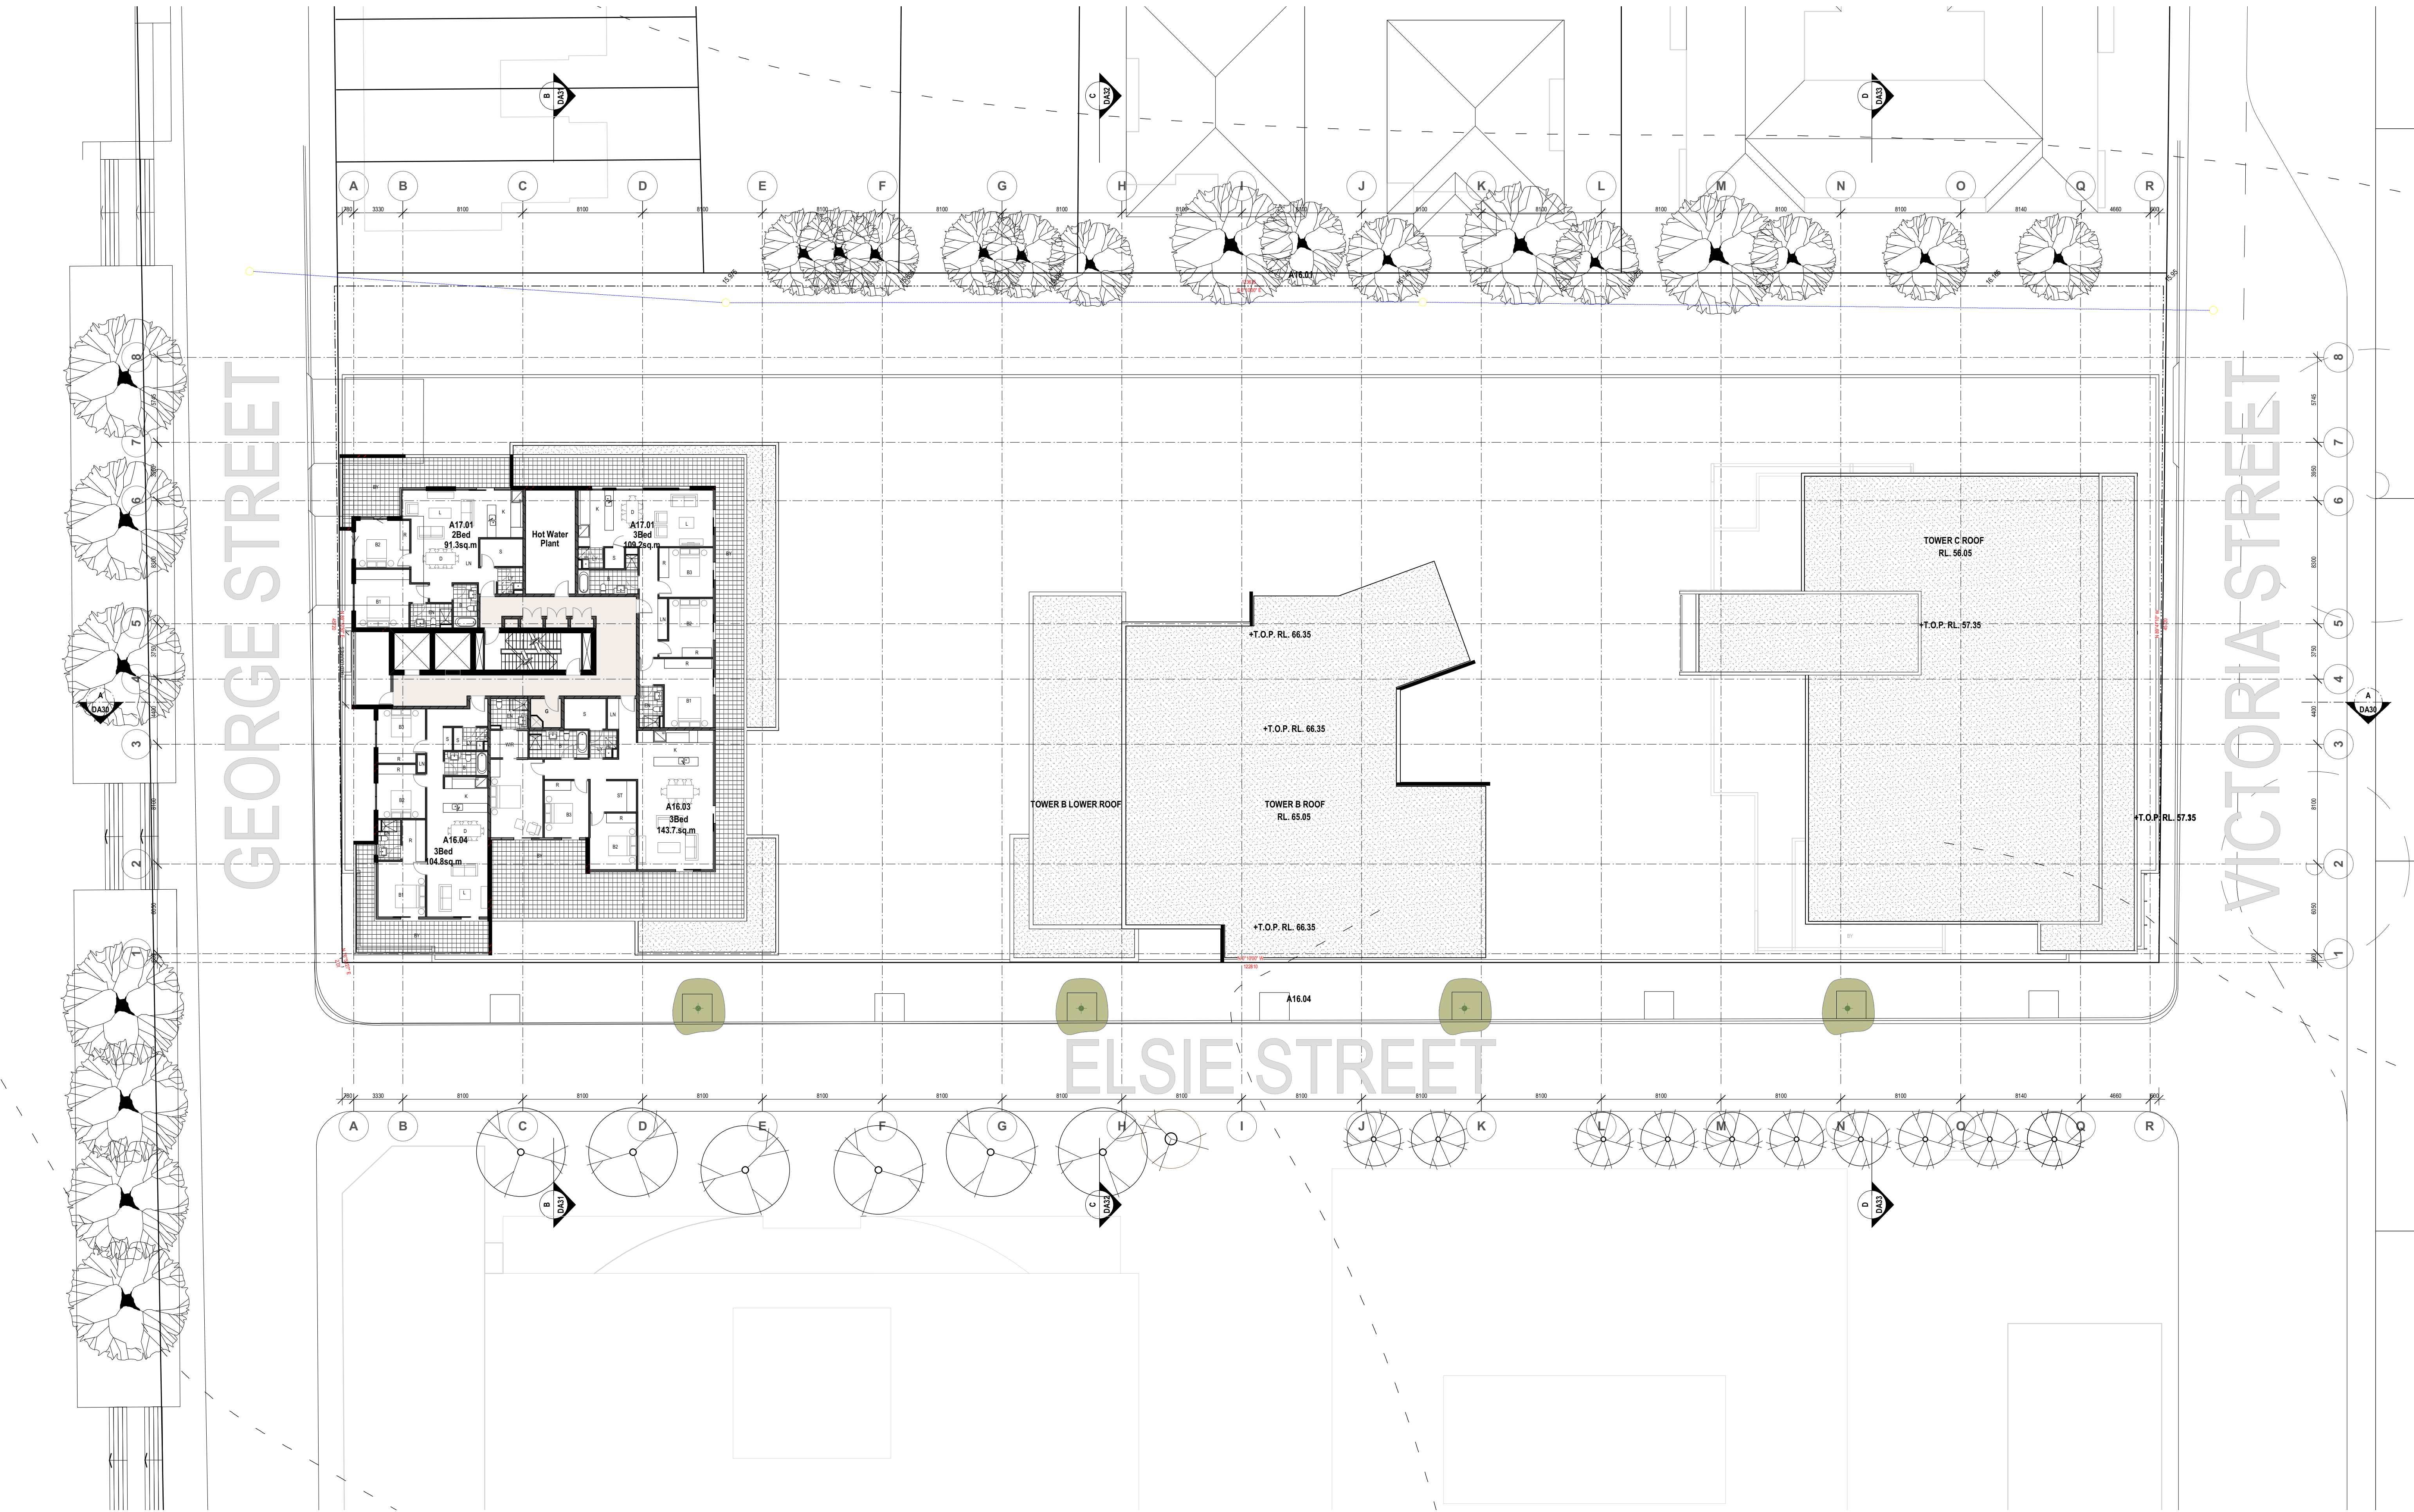

NOMINATED ARCHITECT: Nicholas Turner 6695
DLG Quality Endorsed Company ISO 9001:2000 Licence Number 4168

CHK: **	REV: **	Drawn By: BJA/IMO	08020_DA11_Plans	Calc File Name:
SCALE	1:200	@ A1	1:400	@ A3

Kavlyn Pty Ltd
19 Victoria Ave, Concord West
This drawing is copyright and shall remain the property of Turner+Associates Architects. No reproduction without permission.
Unless noted otherwise this drawing is NOT FOR CONSTRUCTION. Do not scale from drawings. Figured dimensions shall take precedence.

Elsie Street_Burwood
Elsie, George & Victoria Streets_Burwood


TURNER + ASSOCIATES

T 02 8668 0000
F 02 8668 0088

PRINTED
27.11.08

Plan Level 17_ TowerA Penthouse

No.	Date	Appr	Revision Notes
Job No.			
Drawing No.			
08020			
DA19			
H			

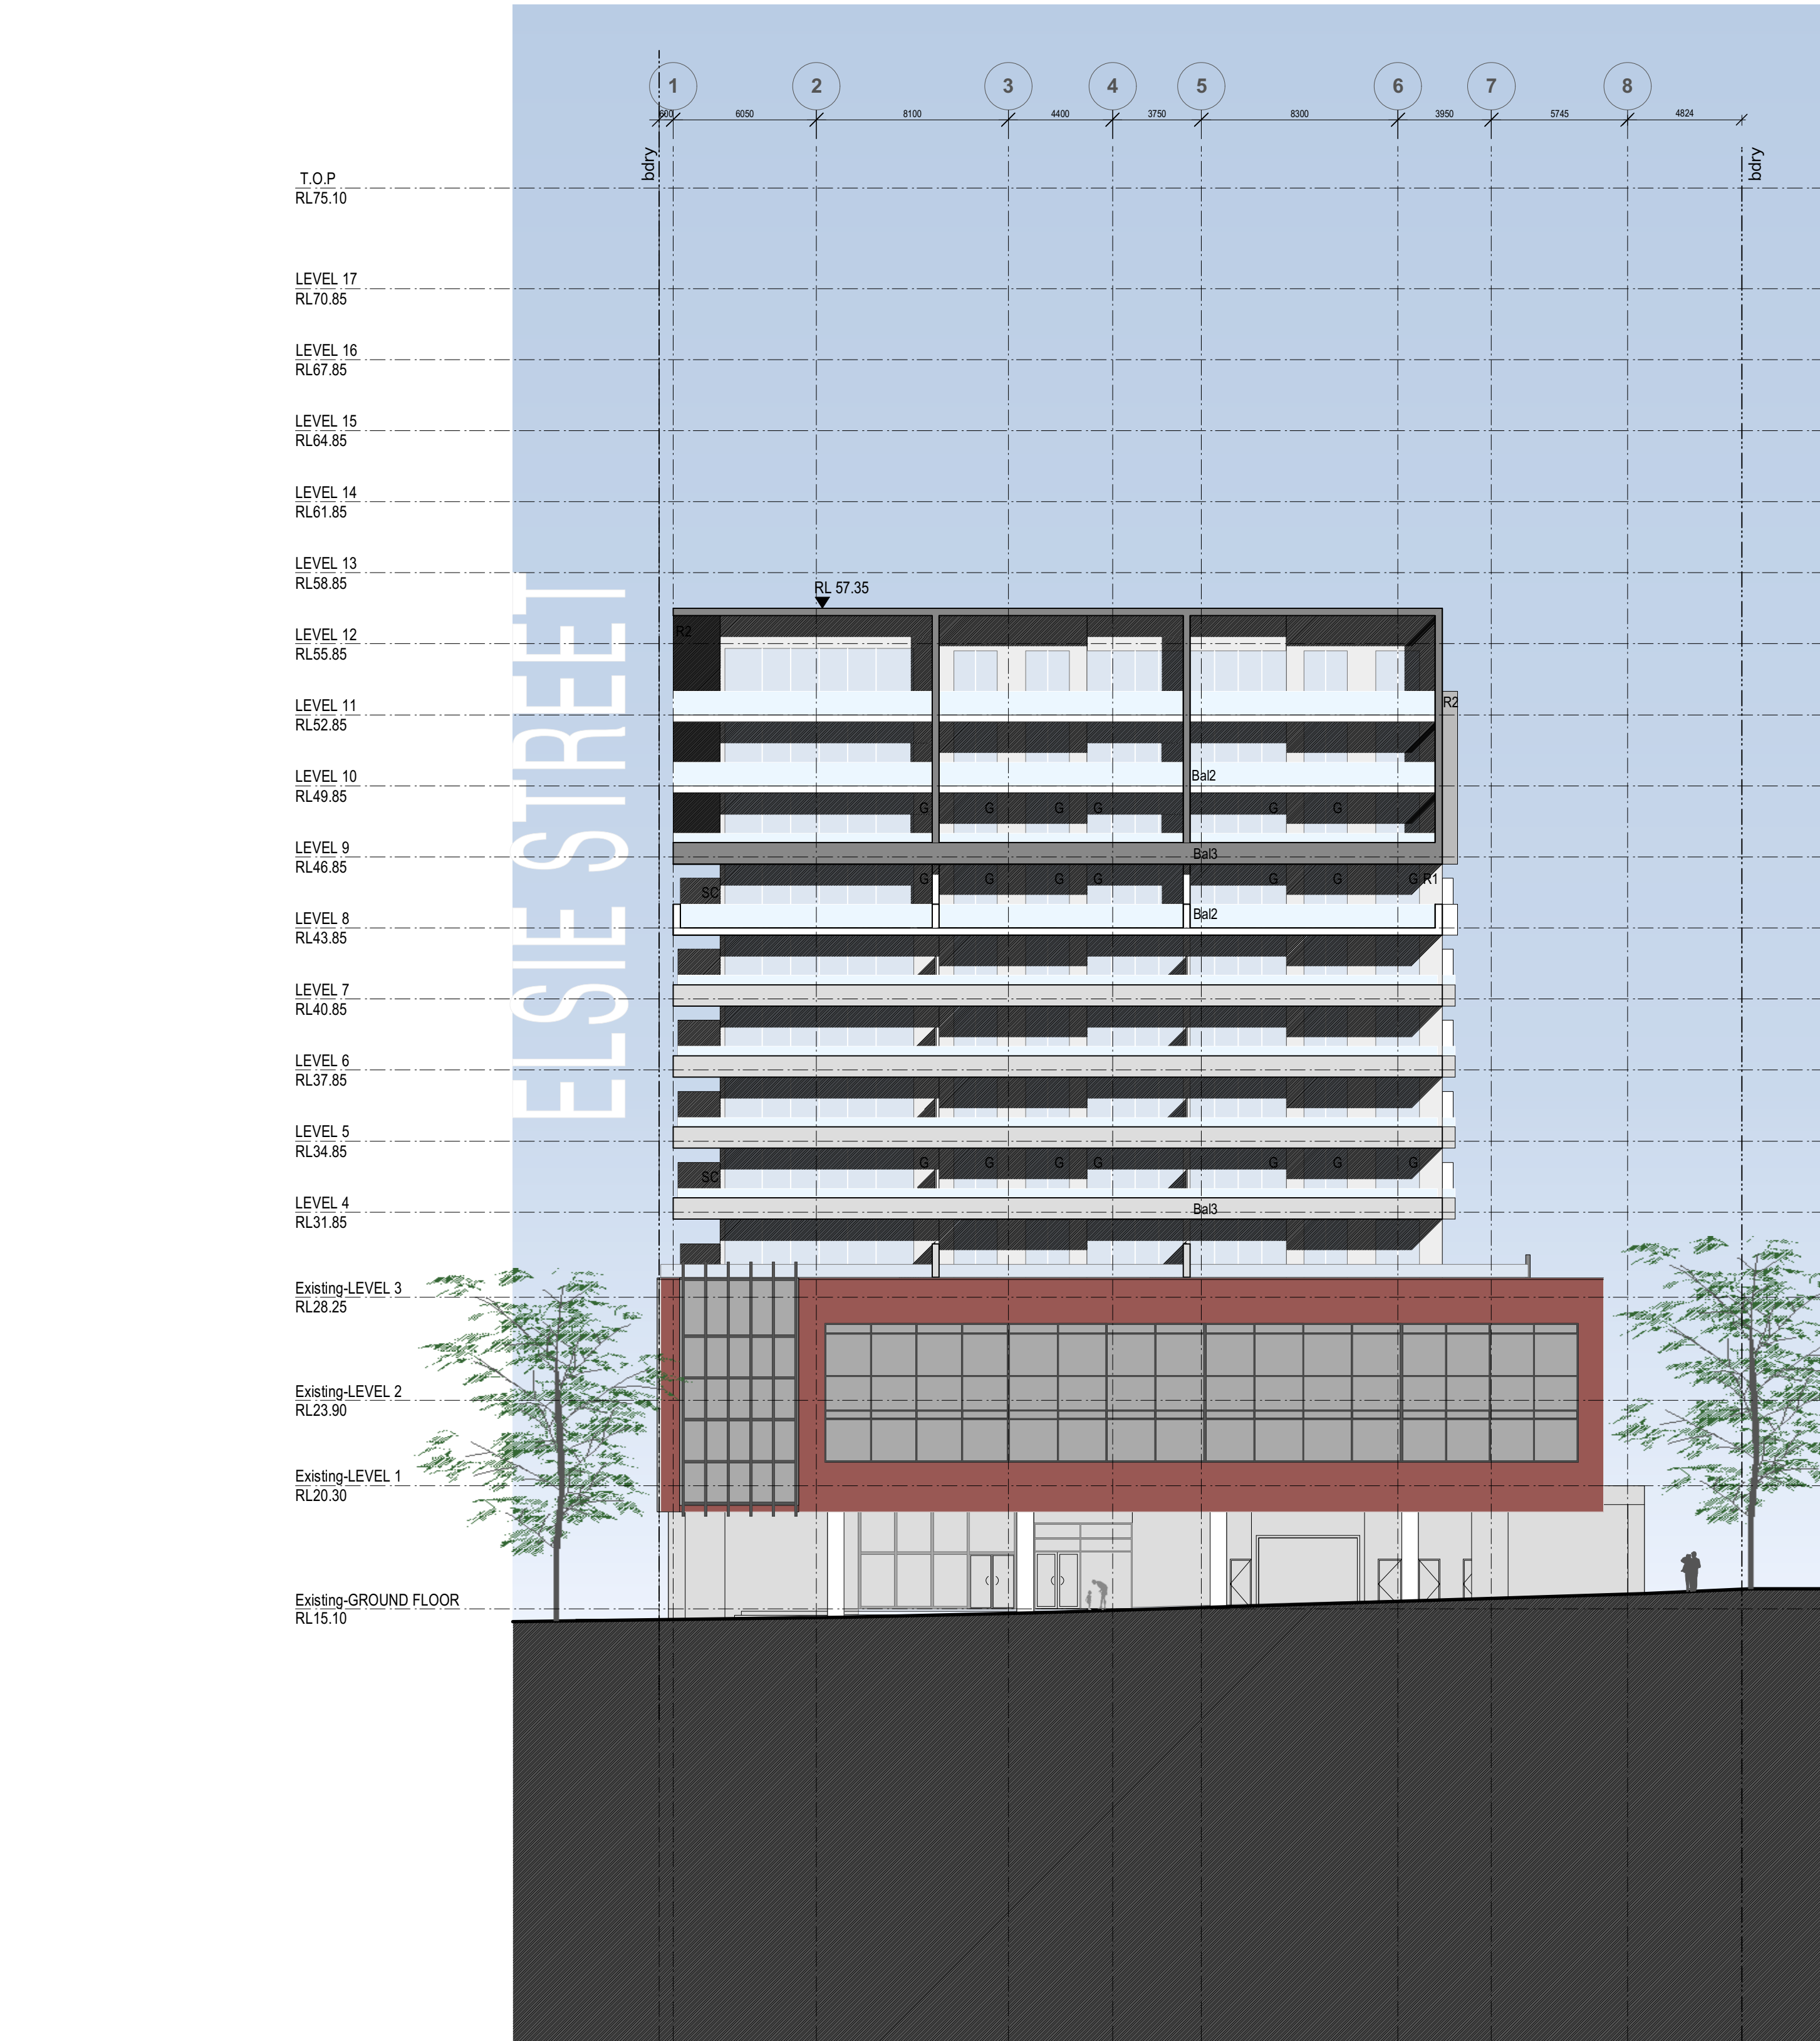

NORTH ELEVATION - TOWER C



SOUTH ELEVATION - TOWER C

LEGEND:

AL-F Powdercoated Aluminium Louvres - fixed screens
AL-O Powdercoated Aluminium Louvres - sliding operable screens
Bal1 Balustrade Type 1: Precast Concrete, integrally finished or stained
Bal2 Balustrade Type 2: Full Height, Aluminium Framed Glass
Bal3 Balustrade Type 3: Precast in half height with Aluminium Framed Glass above

FP Feature Panel - Recessed Precast panel
G Powdercoated Aluminium Framed Glazing
G-F Powdercoated Aluminium Framed Glazing, opaque/frosted
PF Pre-finished metal cladding panel window surrounds, 450mm deep

R1 Precast, Type 1 integral finish or concrete stain
R2 Precast, Type 2 integral finish or concrete stain
R3 Precast, Type 3 integral finish or concrete stain
SC Lightweight balcony privacy screens

F	27/11/08	KM	Issued for Information
E	1/8/08	KM	Revised submission
D	25/7/08	KM	IHAP
C	24/7/08	KM	Client Review
B	22/5/08	KM	IHAP presentation issue
A	20/5/08	KM	Client Review

NOMINATED ARCHITECT:

CHK ++	RV ++	Drawn By: AL	Filename	Card File Name:
SCALE	1:200	@ A1	1:400	@ A3

Kavlyn Pty Ltd
19 Victoria Ave, Concord West

This drawing is copyright and shall remain the property of Turner+Associates Architects. No reproduction without permission.
Unless noted otherwise this drawing is NOT FOR CONSTRUCTION. Do not scale from drawings, figured dimensions shall take precedence.

Elsie Street_Burwood
Elsie, George & Victoria Streets_Burwood

TURNER + ASSOCIATES

T 02 8668 0000


F 02 8668 0088

PRINTED

27.11.08

North Elevation & Internal South Elevation, Tower C

No.	Date	Appr	Revision Notes
Job No.	08020	Drawing No.	DA20
			F

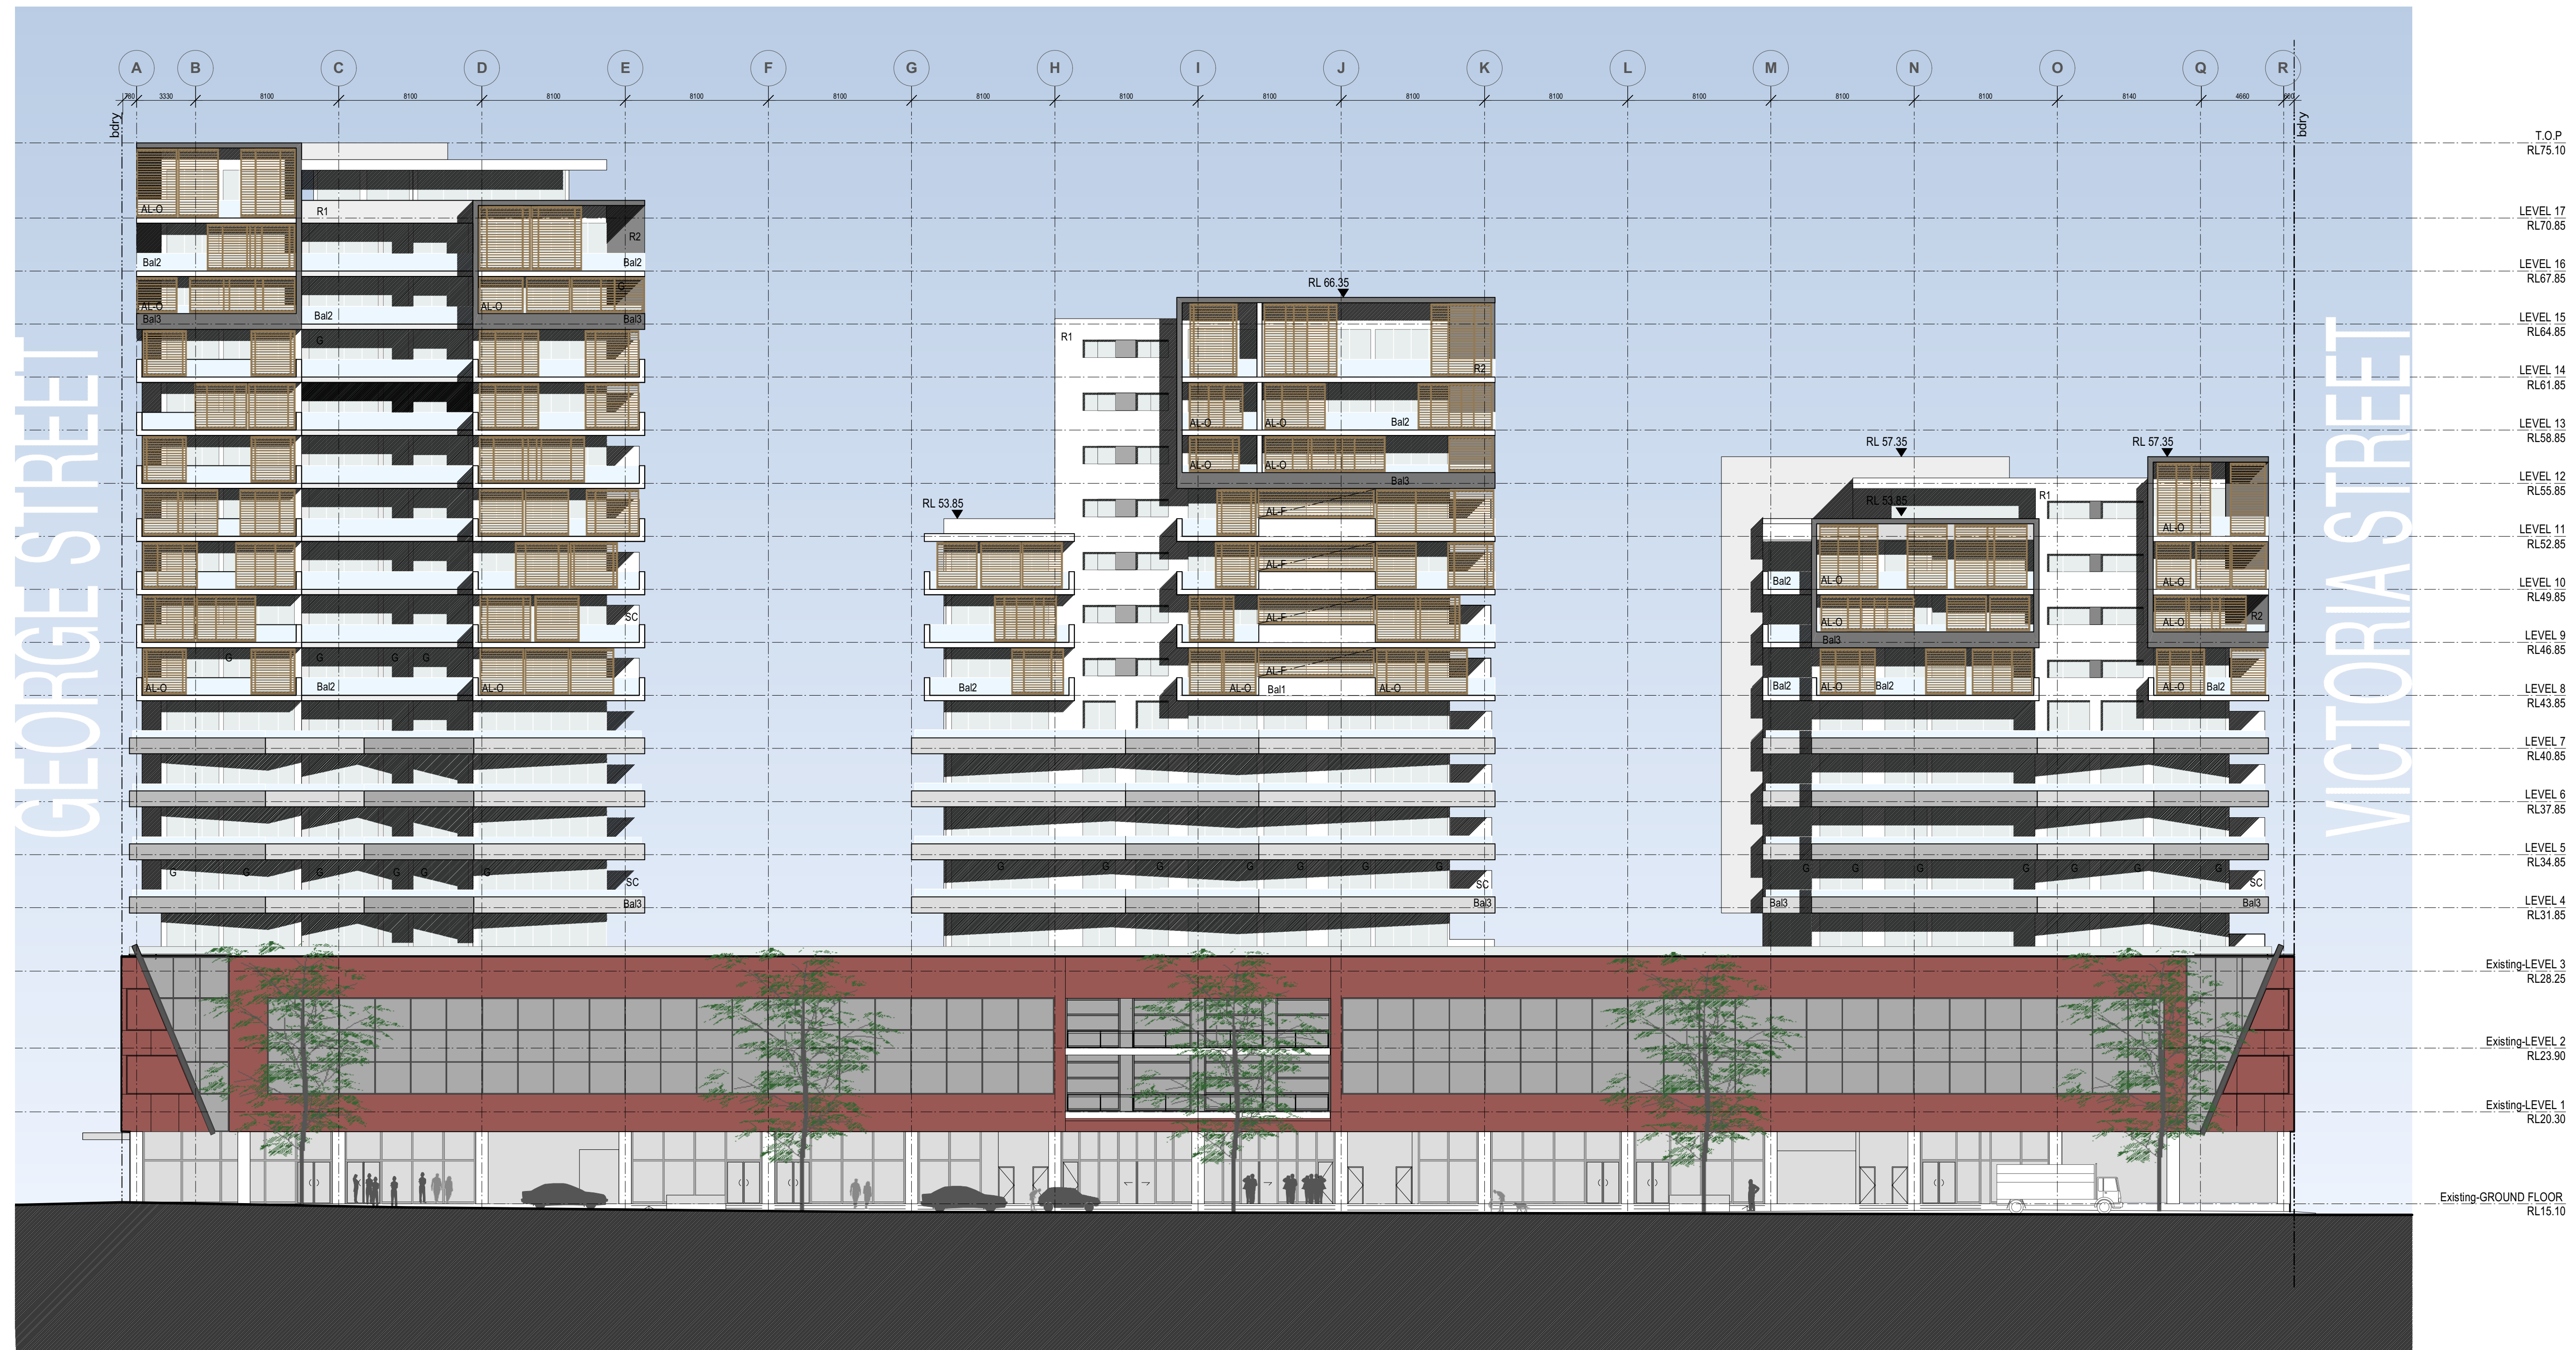

LEGEND:

AL-F Powdercoated Aluminium Louvres - fixed screens
AL-O Powdercoated Aluminium Louvres - sliding operable screens
Bal1 Balustrade Type 1: Precast Concrete, integrally finished or stained
Bal2 Balustrade Type 2: Full Height, Aluminum Framed Glass
Bal3 Balustrade Type 3: Precast to half height with Aluminum Framed Glass above

FP Feature Panel - Recessed Precast panel
G Powdercoated Aluminium Framed Glazing
G-F Powdercoated Aluminium Framed Glazing, opaque/frosted
PF Pre-finished metal cladding panel window surrounds, 450mm deep

R1 Precast, Type 1 integral finish or concrete stain
R2 Precast, Type 2 integral finish or concrete stain
R3 Precast, Type 3 integral finish or concrete stain
SC Lightweight balcony privacy screens

NOMINATED ARCHITECT:

DUG Quality Endorsed Company ISO 9001:2000 Licence Number 4168

Nicholas Turner 6695

CHK	REV	Drawn By	Filename	Cast File Name
++	++	AL		

Kavlyn Pty Ltd
19 Victoria Ave, Concord West

This drawing is copyright and shall remain the property of Turner+Associates Architects. No reproduction without permission.
Unless noted otherwise this drawing is NOT FOR CONSTRUCTION. Do not scale from drawings, figured dimensions shall take precedence.

Elsie Street_Burwood
Elsie, George & Victoria Streets_Burwood

TURNER+ASSOCIATES

T 02 8668 0000

F 02 8668 0088


PRINTED

27.11.08


Elevation East

No.	Date	Appr	Revision Notes
Job No.	08020	DA21	G

G	27/11/08	KM	Issued for Information
F	13/11/08	KM	Panel Review
E	1/8/08	KM	Revised submission
D	25/7/08	KM	IHAP
C	24/7/08	KM	Client Review
B	22/5/08	KM	IHAP presentation issue
A	20/5/08	KM	Client Review

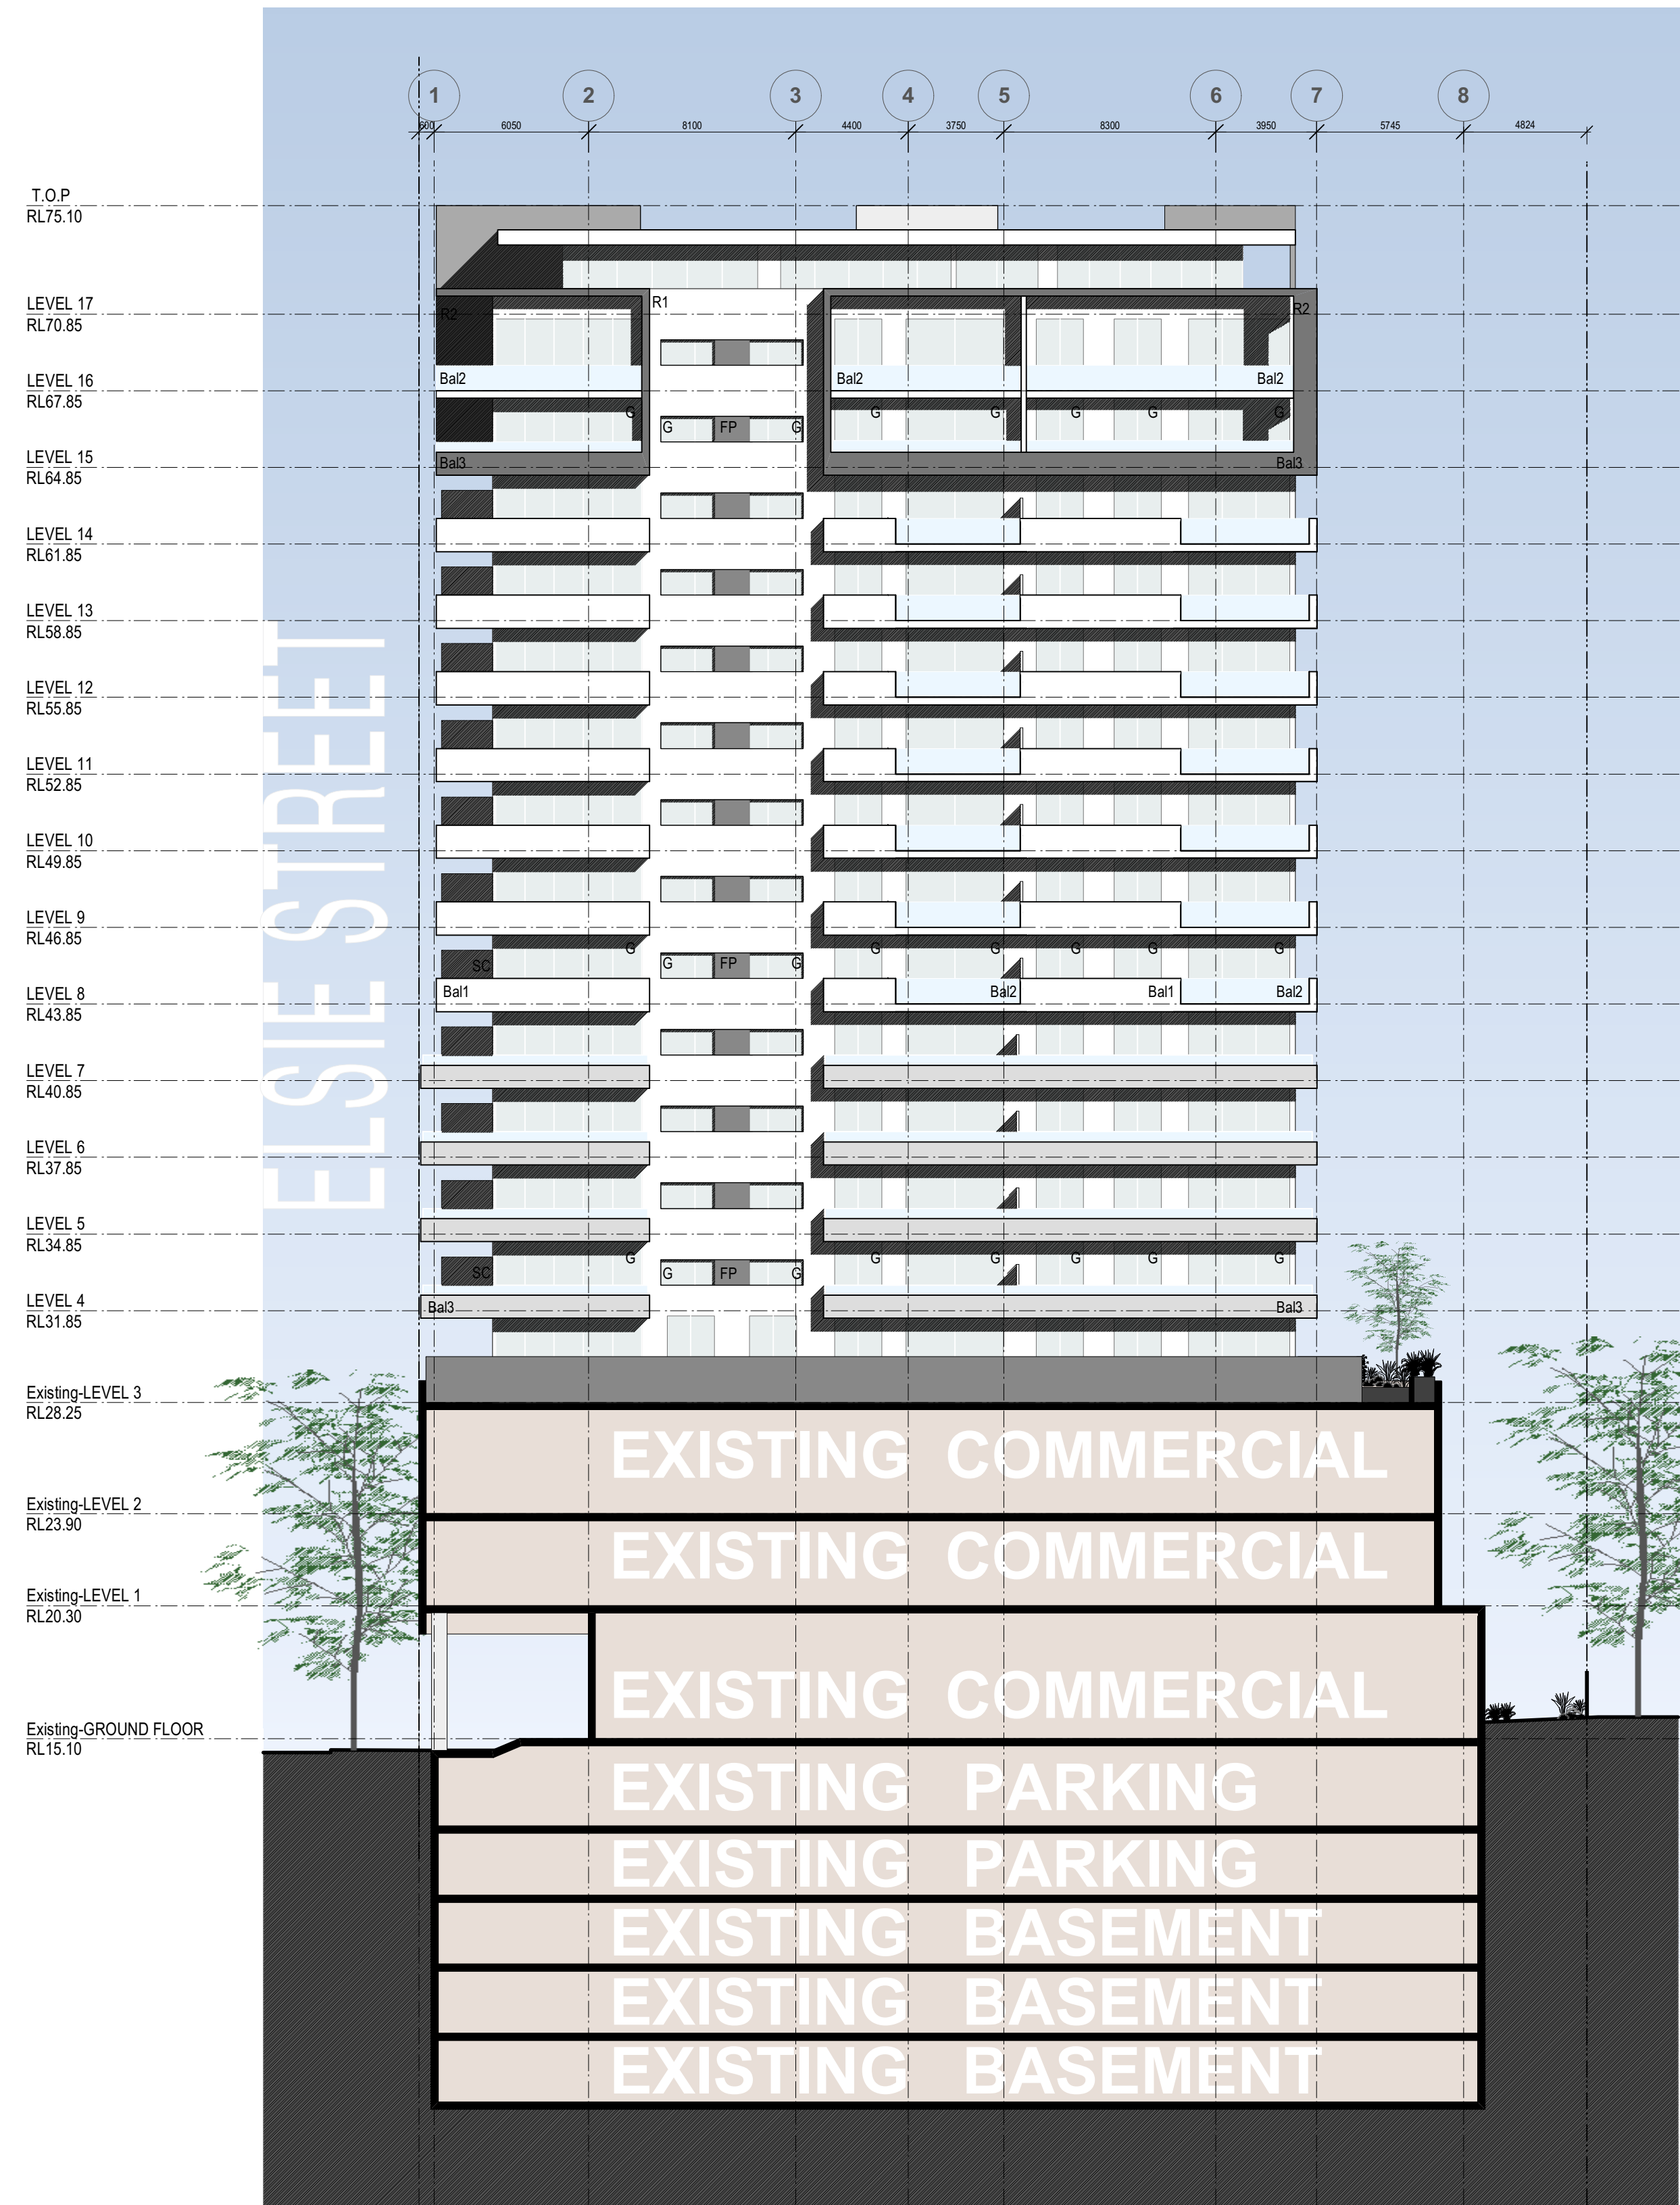

NORTH ELEVATION - TOWER A

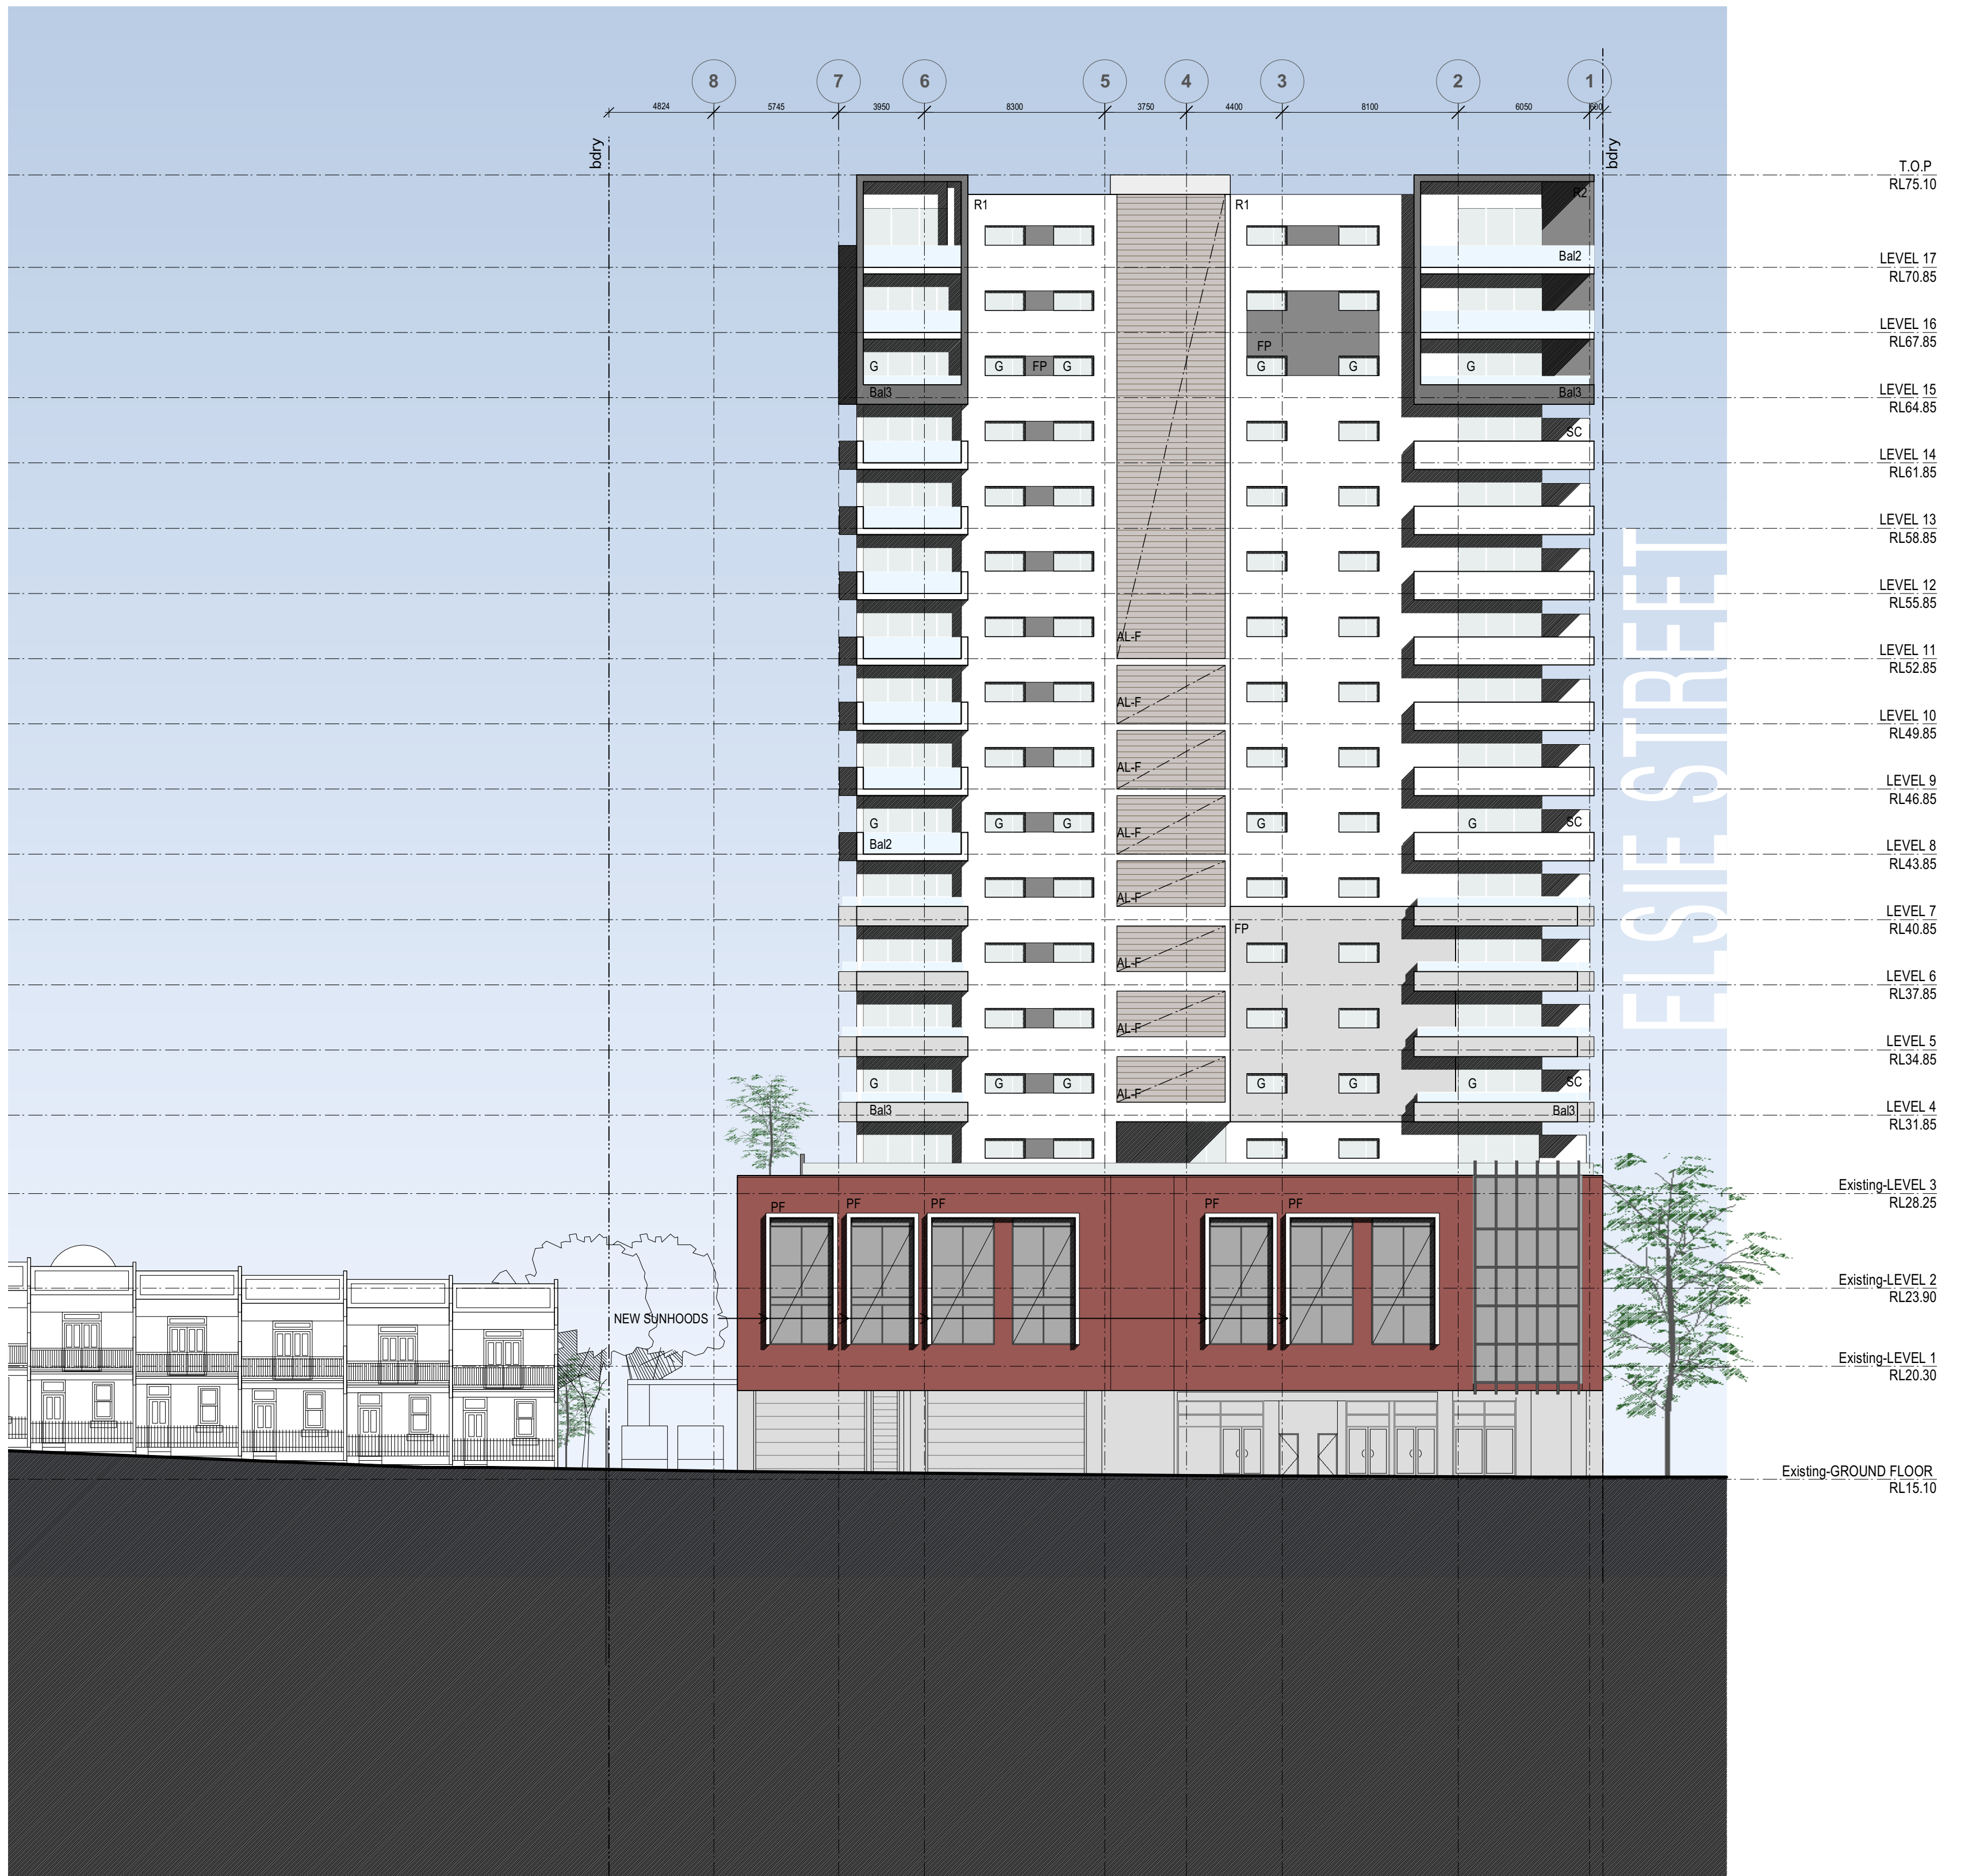

SOUTH ELEVATION - TOWER A

LEGEND:

- AL-F Powdercoated Aluminium Louvres - fixed screens
AL-O Powdercoated Aluminium Louvres - sliding operable screens
Bal1 Balustrade Type 1: Precast Concrete, integrally finished or stained
Bal2 Balustrade Type 2: Full Height, Aluminium Framed Glass
Bal3 Balustrade Type 3: Precast to half height with Aluminium Framed Glass above
FP Feature Panel - Recessed Precast panel
G Powdercoated Aluminium Framed Glazing
G-F Powdercoated Aluminium Framed Glazing, opaque/frosted
PF Pre-finished metal cladding panel window surrounds, 450mm deep

- R1 Precast, Type 1 integral finish or concrete stain
R2 Precast, Type 2 integral finish or concrete stain
R3 Precast, Type 3 integral finish or concrete stain
SC Lightweight balcony privacy screens

NOMINATED ARCHITECT:

CHK: **	RV: **	Drawn By: BJA	Filename	Card File Name
SCALE	1:200	@ A1	1:400	@ A3

Kavlyn Pty Ltd
19 Victoria Ave, Concord West

This drawing is copyright and shall remain the property of Turner+Associates Architects. No reproduction without permission. Unless noted otherwise this drawing is NOT FOR CONSTRUCTION. Do not scale from drawings, figured dimensions shall take precedence.

Elsie Street_Burwood
Elsie, George & Victoria Streets_Burwood

TURNER + ASSOCIATES

T 02 8668 0000

F 02 8668 0088


PRINTED

201.05.08

South Elevation & Internal North Elevation, Tower A

F	27/11/08	KM	Issued for Information
E	1/8/08	KM	Revised submission
D	25/7/08	D	IHAP
C	24/7/08	KM	Client Review
B	22/5/08	KM	IHAP presentation issue
A	20/5/08	KM	Client Review

No.	Date	Appr	Revision Notes
Job No.	08020	Drawing No.	DA22
			F

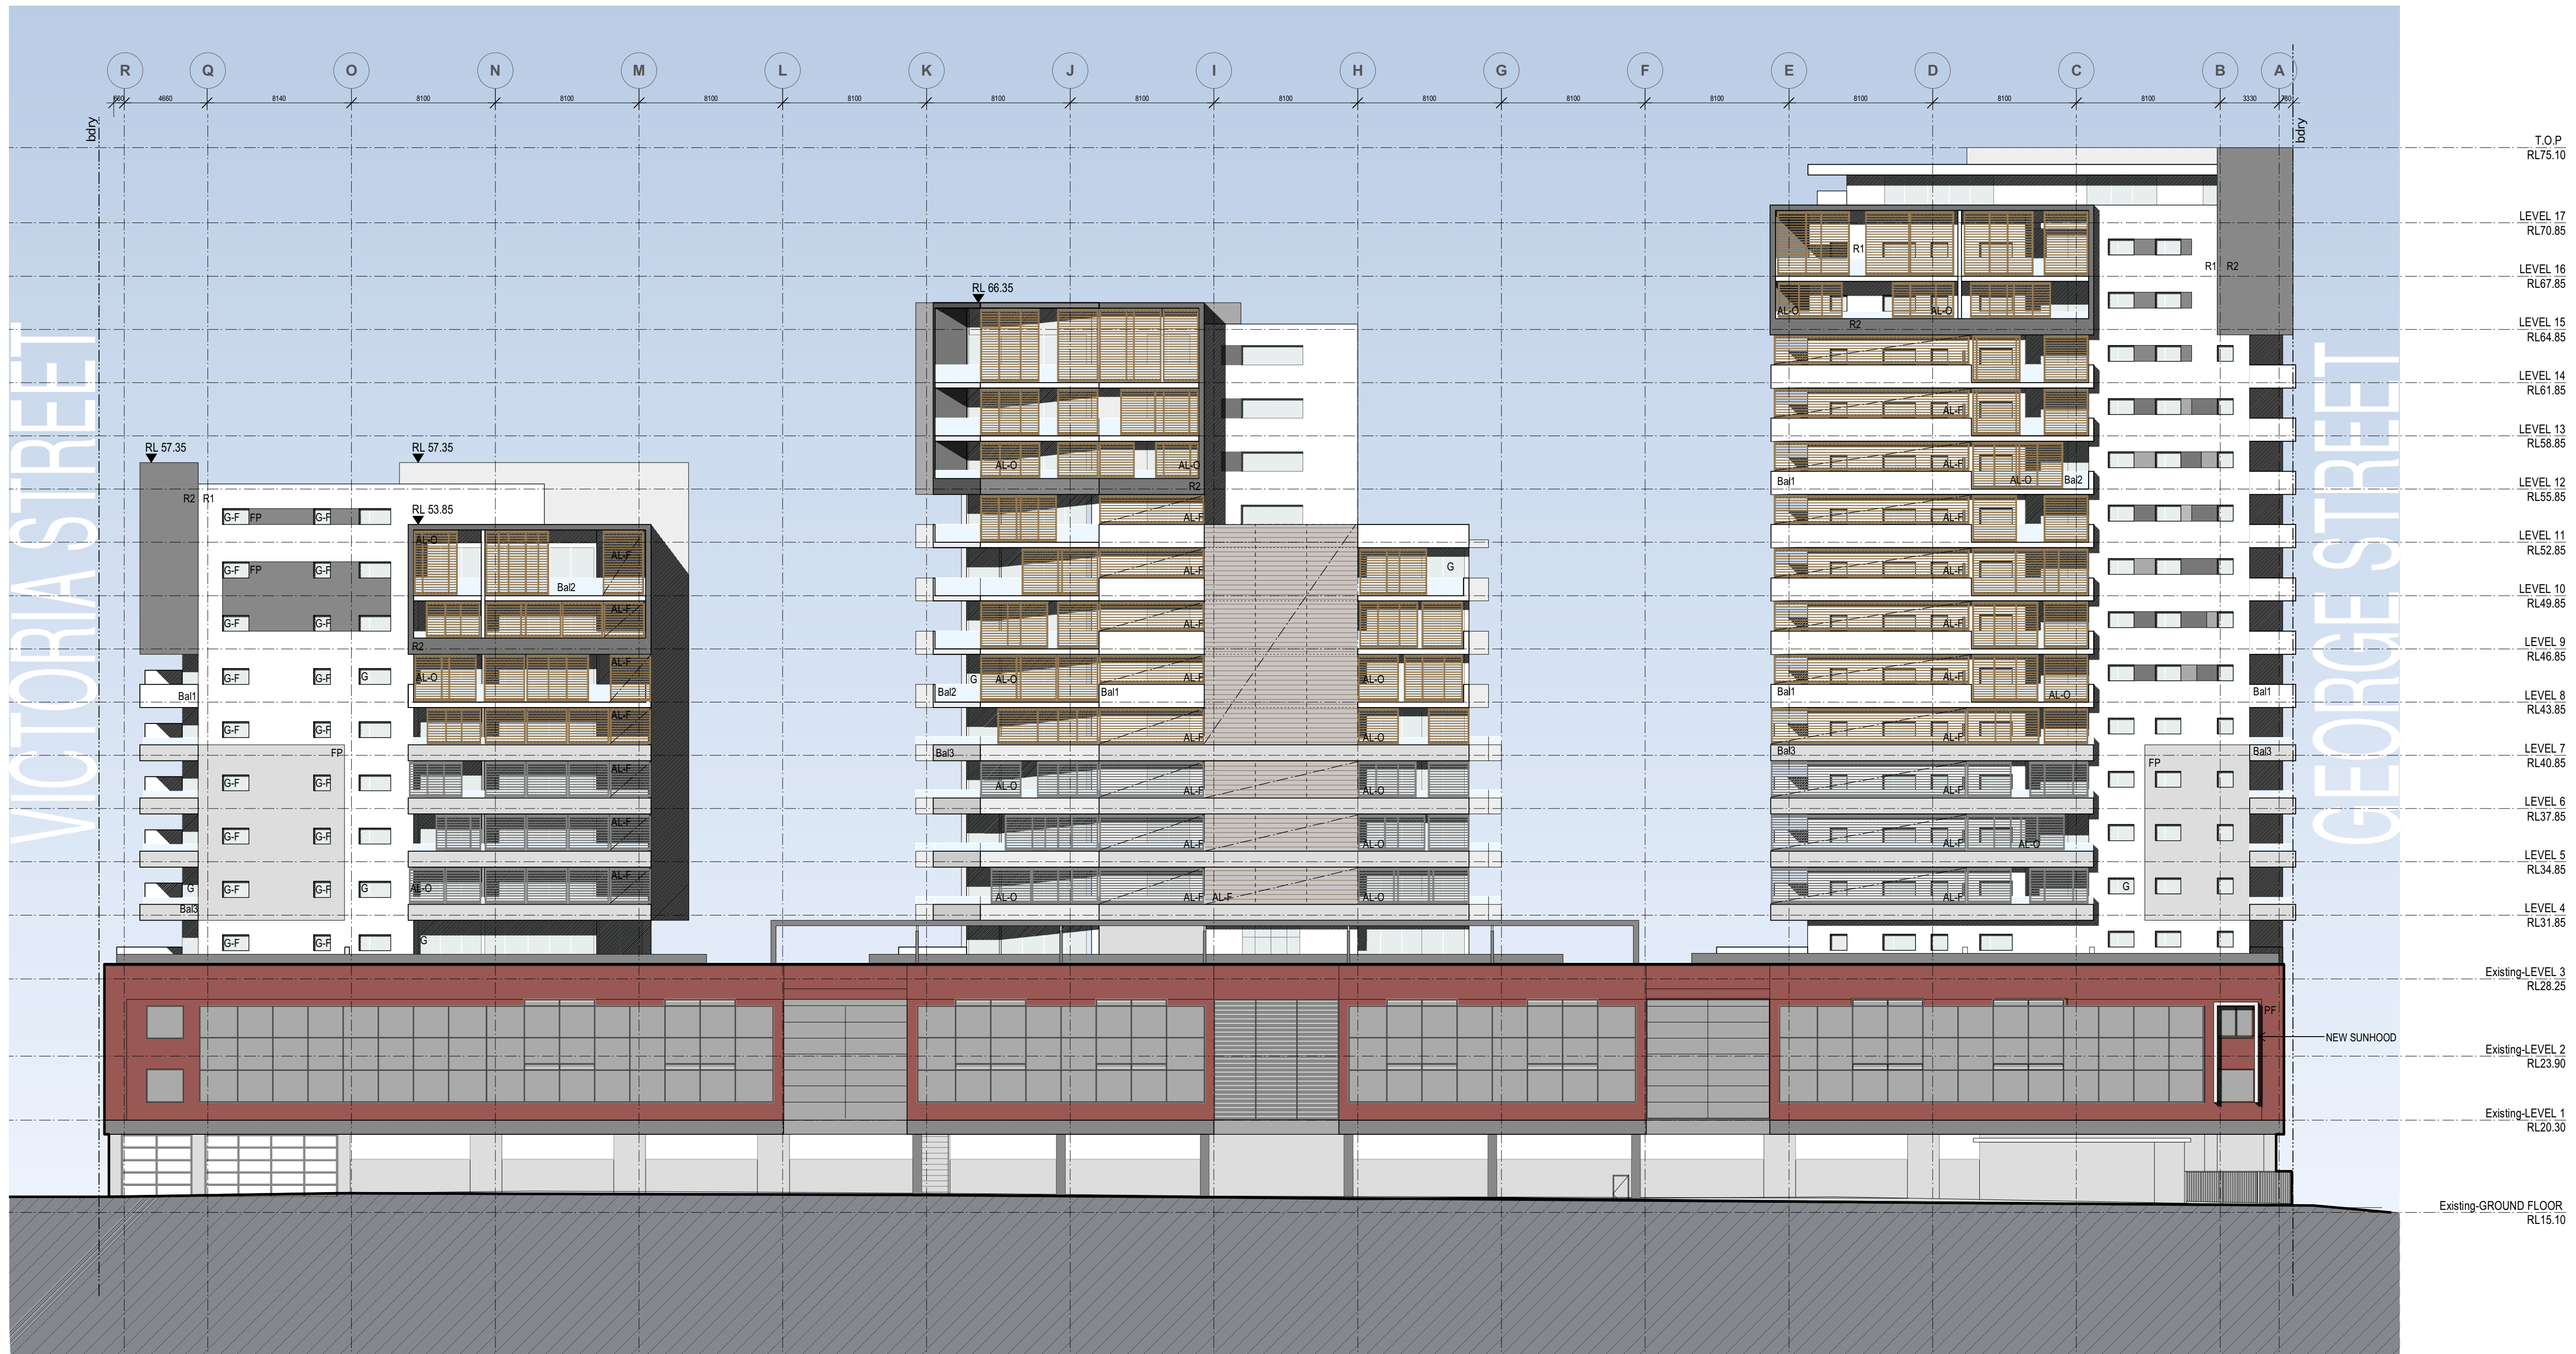

LEGEND:

AL-F Powdercoated Aluminium Louvres - fixed screens
AL-O Powdercoated Aluminium Louvres - sliding operable screens
Bal1 Balustrade Type 1: Precast Concrete, integrally finished or stained
Bal2 Balustrade Type 2: Full Height, Aluminum Framed Glass
Bal3 Balustrade Type 3: Precast to half height with Aluminum Framed Glass above

FP Feature Panel - Recessed Precast panel
G Powdercoated Aluminium Framed Glazing
G-F Powdercoated Aluminium Framed Glazing, opaque/frosted
PF Pre-finished metal cladding panel window surrounds, 450mm deep

R1 Precast, Type 1 integral finish or concrete stain
R2 Precast, Type 2 integral finish or concrete stain
R3 Precast, Type 3 integral finish or concrete stain
SC Lightweight balcony privacy screens

NOMINATED ARCHITECT:

CHK ++	RV ++	Drawn By: BJ	Filename
SCALE	1:200 @ A1	1:400 @ A3	

Kavlyn Pty Ltd
19 Victoria Ave, Concord West

This drawing is copyright and shall remain the property of Turner+Associates Architects. No reproduction without permission.
Unless noted otherwise this drawing is NOT FOR CONSTRUCTION. Do not scale from drawings, figured dimensions shall take precedence.

Elsie Street_Burwood
Elsie, George & Victoria Streets_Burwood

TURNER+ASSOCIATES

T 02 8668 0000
F 02 8668 0088

PRINTED
27.11.08



Elevation West


Job No.
08020

Drawing No.
DA23

F

No.	Date	Appr	Revision Notes
F	27/11/08	KM	Issued for Information
E	1/8/08	KM	Revised submission
D	25/7/08	KM	IHAP
C	24/7/08	KM	Client Issue
B	22/5/08	KM	IHAP presentation issue
A	20/5/08	KM	Client Review

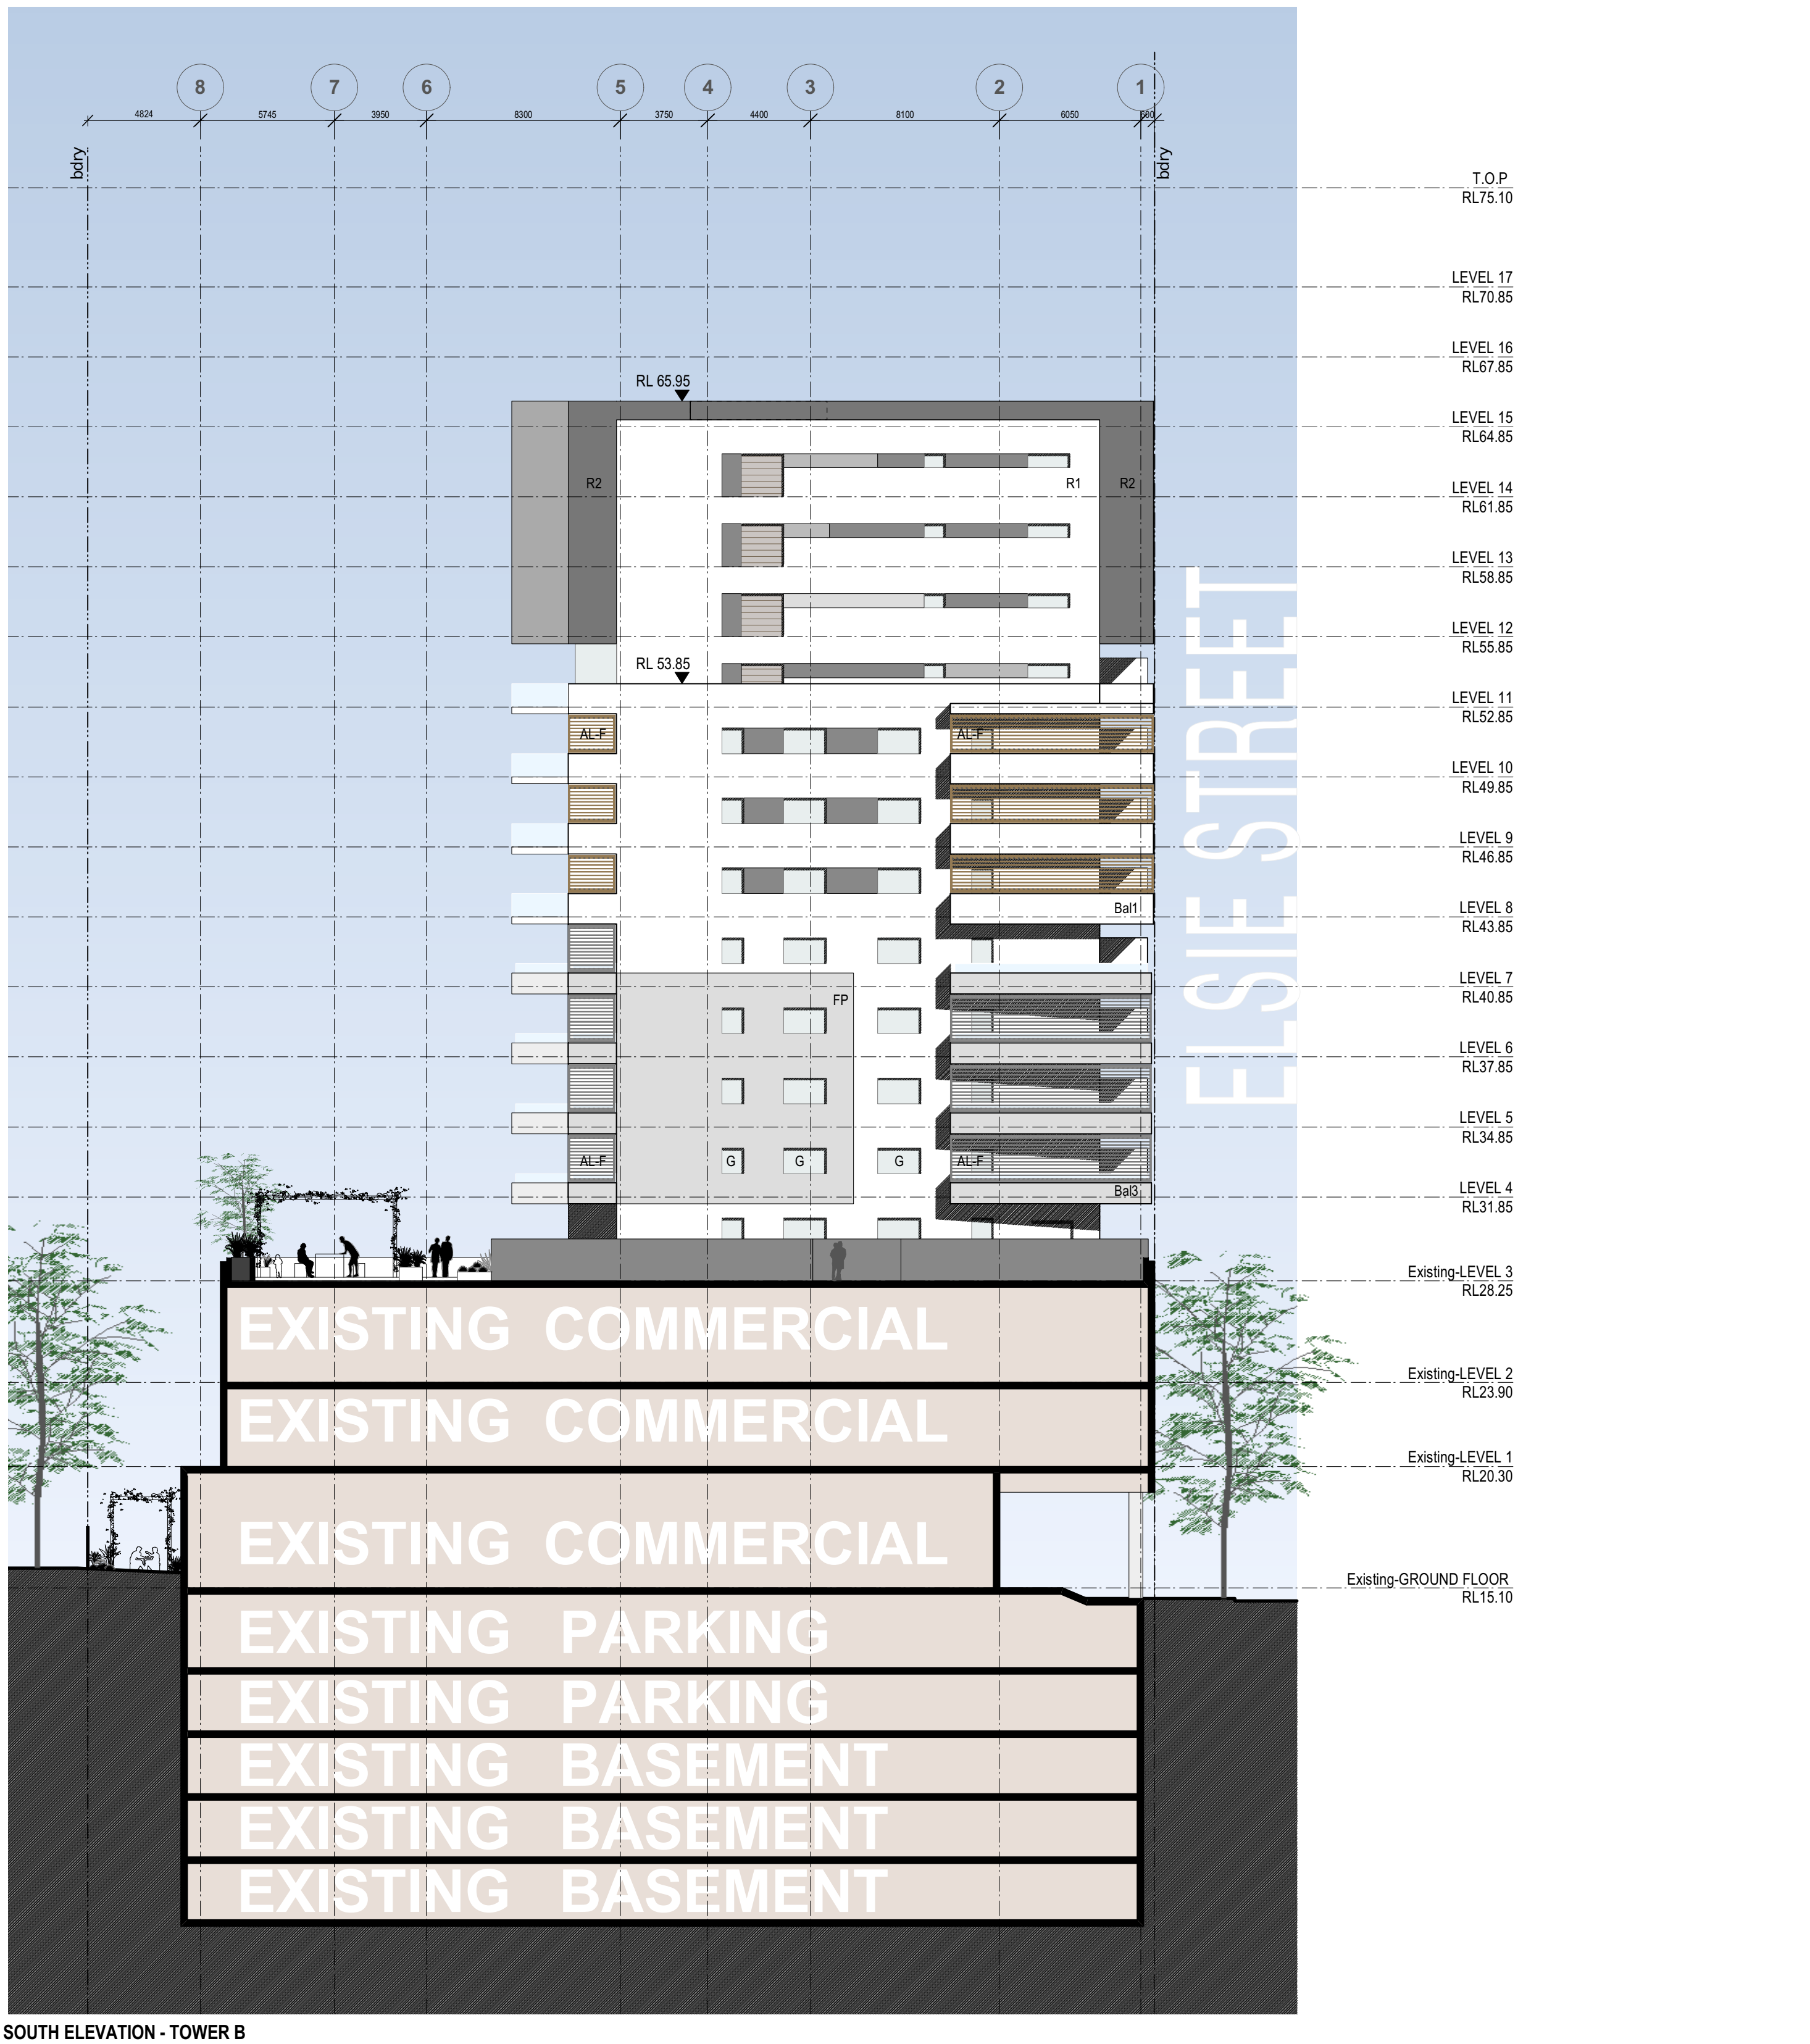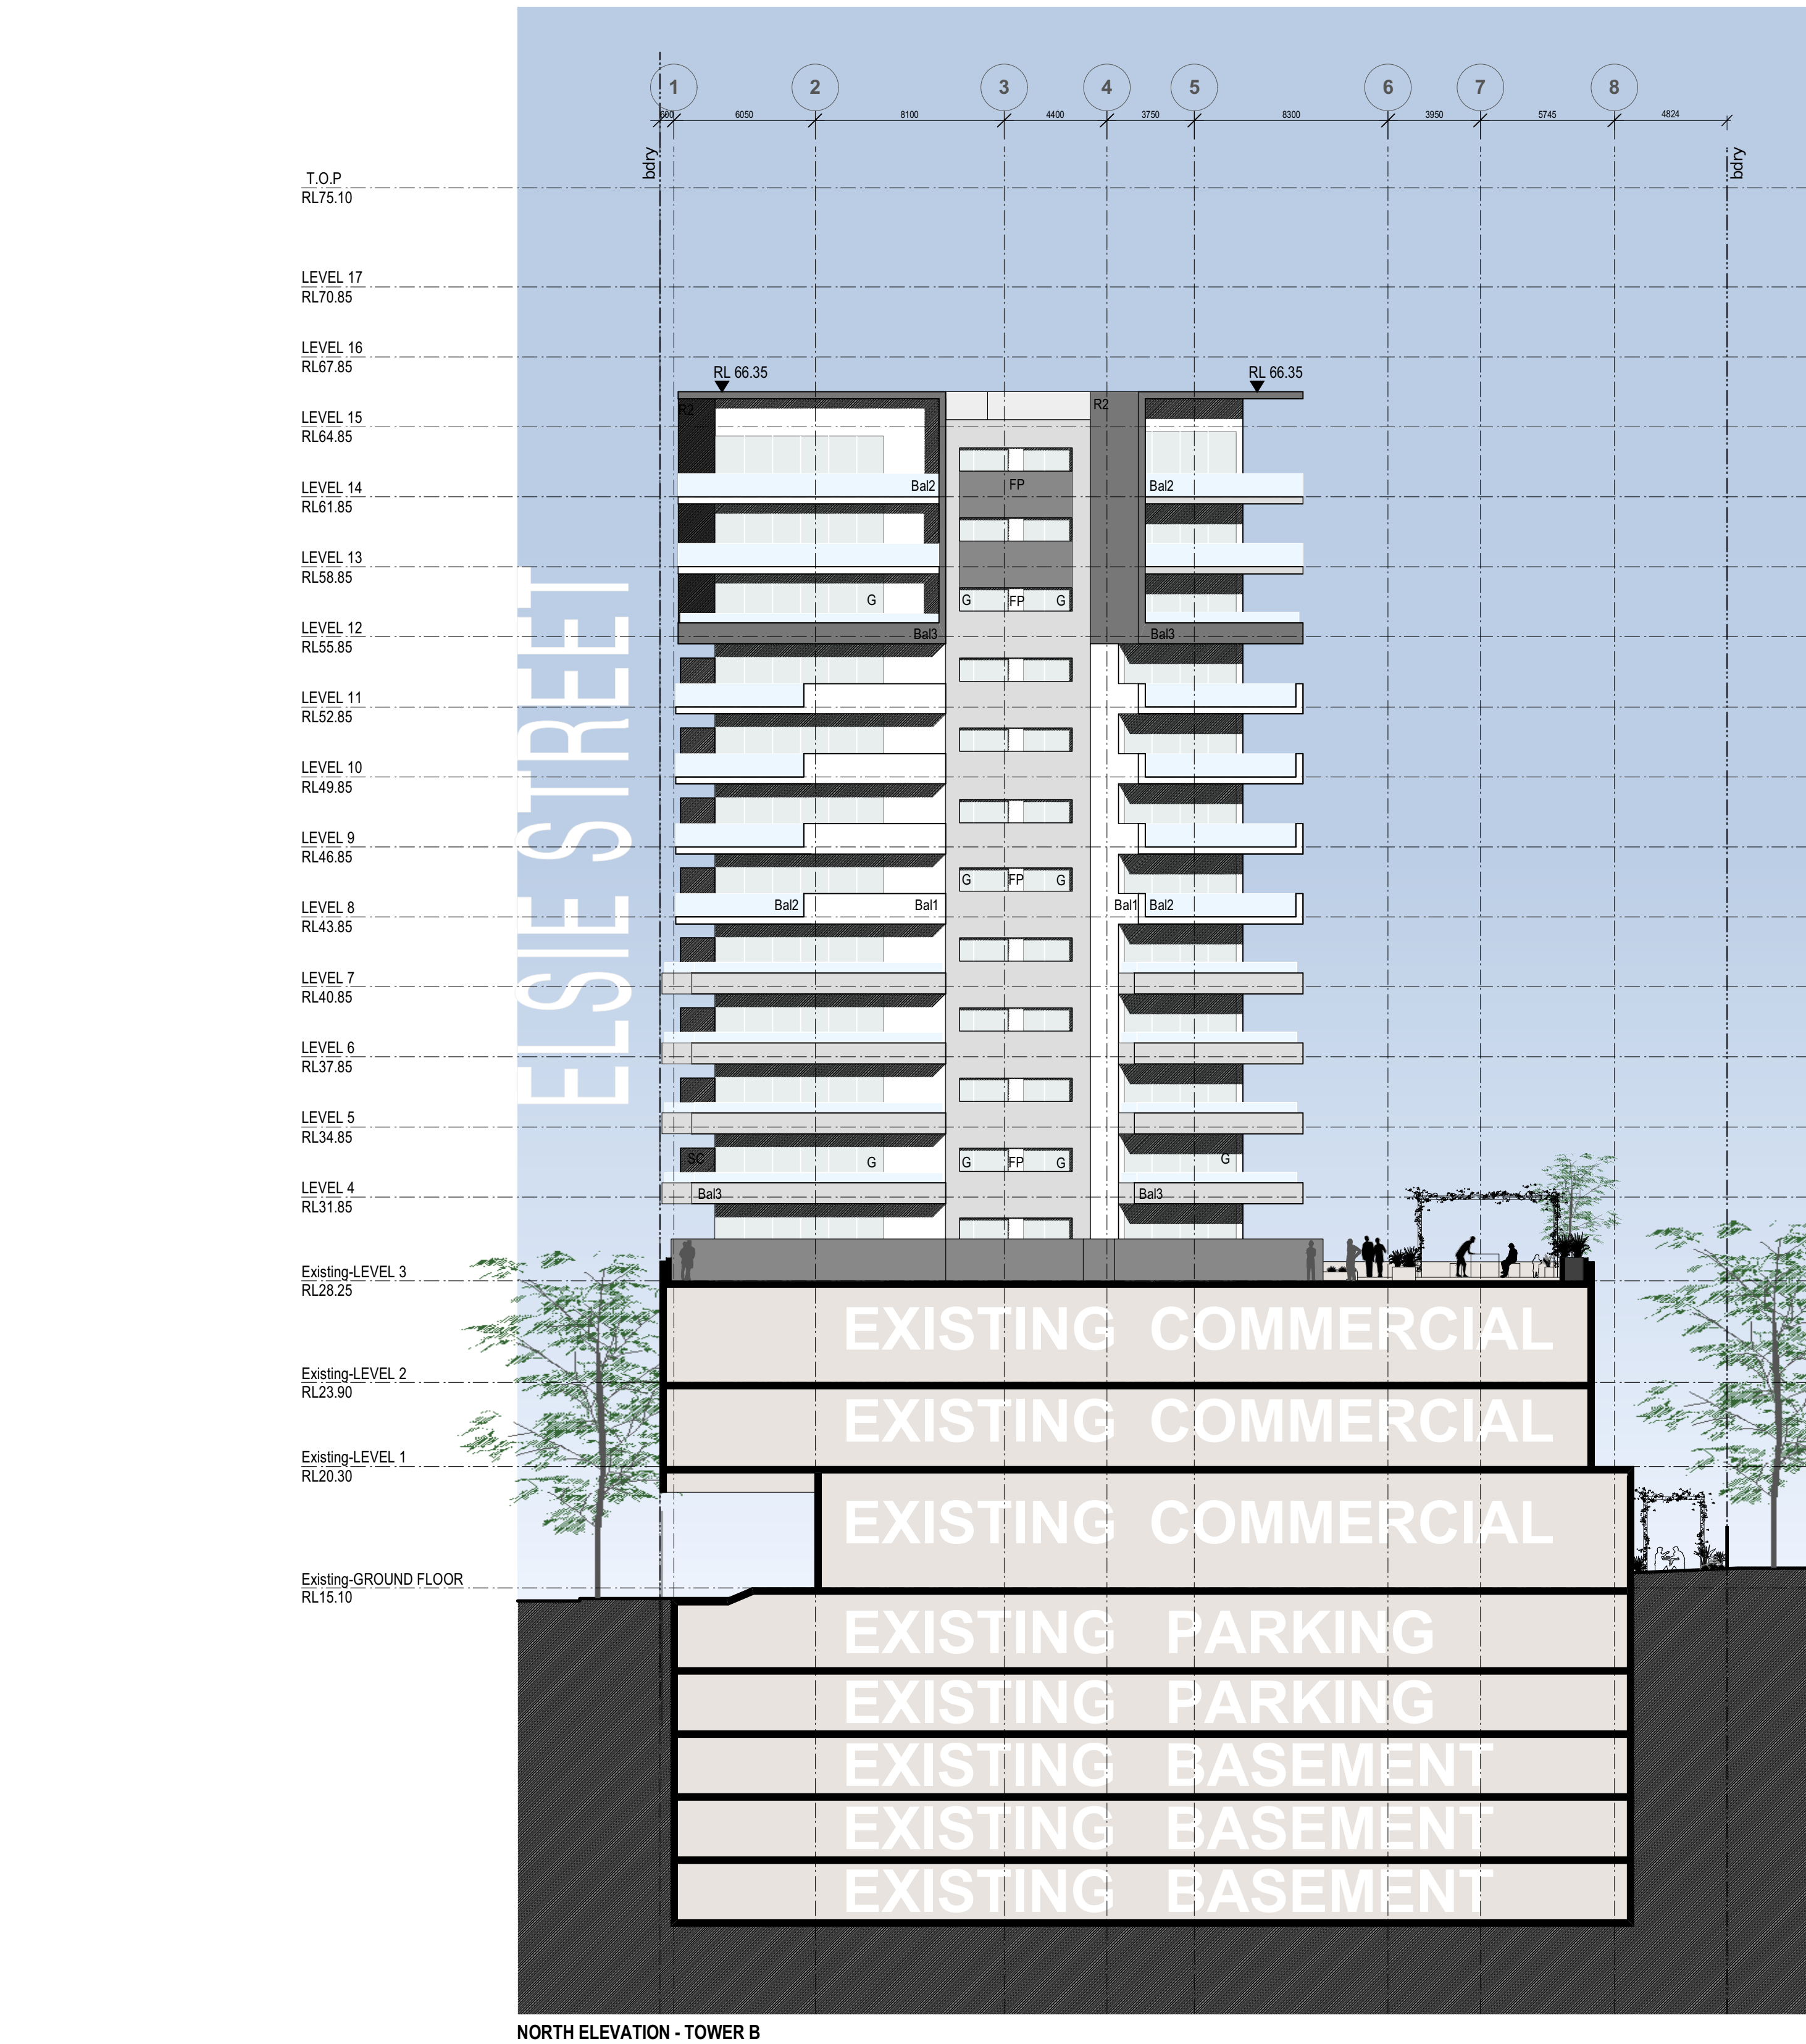

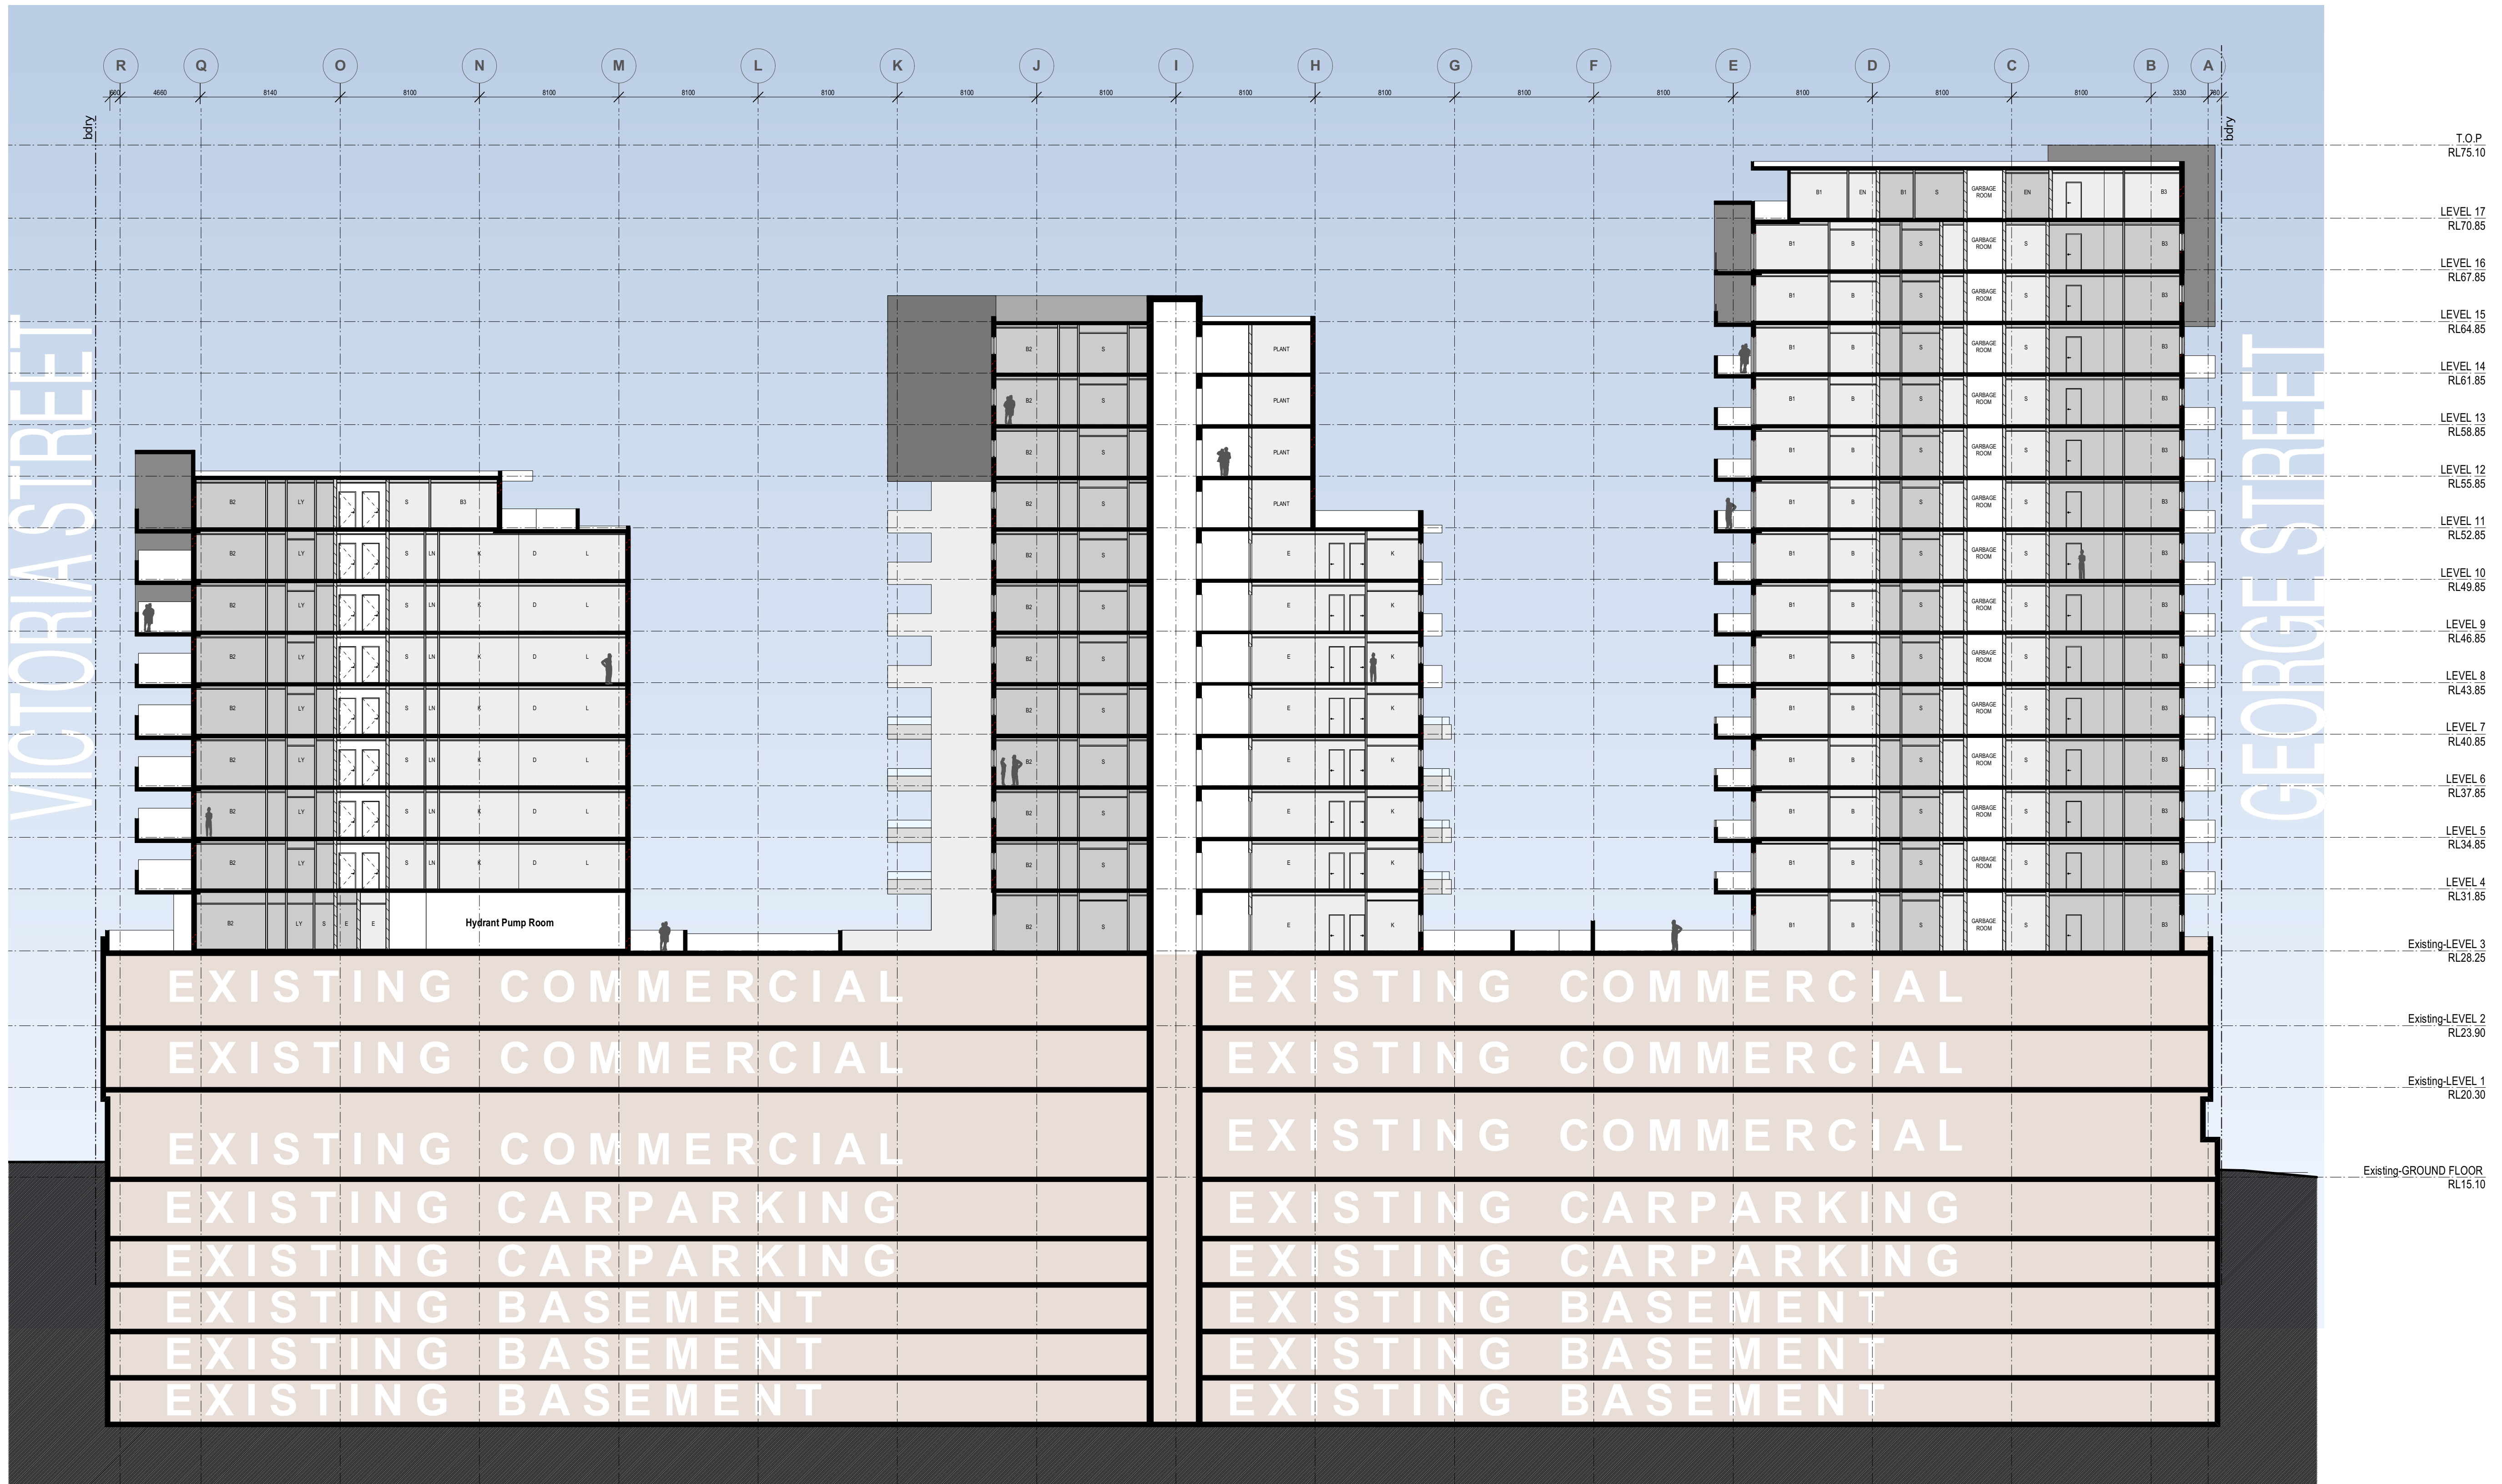

NOMINATED ARCHITECT: Nicholas Turner 6695
DLG Quality Endorsed Company ISO 9001:2000 Licence Number 4168

CHK ++	REV ++	Drawn By: AL	Client File Name: 08020_DA30_AA_Sec.mxd
SCALE	1:200 @ A1	1:400 @ A3	

Kavlyn Pty Ltd
19 Victoria Ave, Concord West
This drawing is copyright and shall remain the property of Turner+Associates Architects. No reproduction without permission.
Unless noted otherwise this drawing is NOT FOR CONSTRUCTION. Do not scale from drawings, figured dimensions shall take precedence.

Elsie Street_Burwood
Elsie, George & Victoria Streets_Burwood

TURNER + ASSOCIATES


T 02 8668 0000
F 02 8668 0088

PRINTED
27.11.08


Section AA

B 27/11/08 KM Issued for Information
A 31/7/08 KM Consultant Issue

No.	Date	Appr	Revision Notes
Job No. 08020			
Drawing No. DA30			
B			

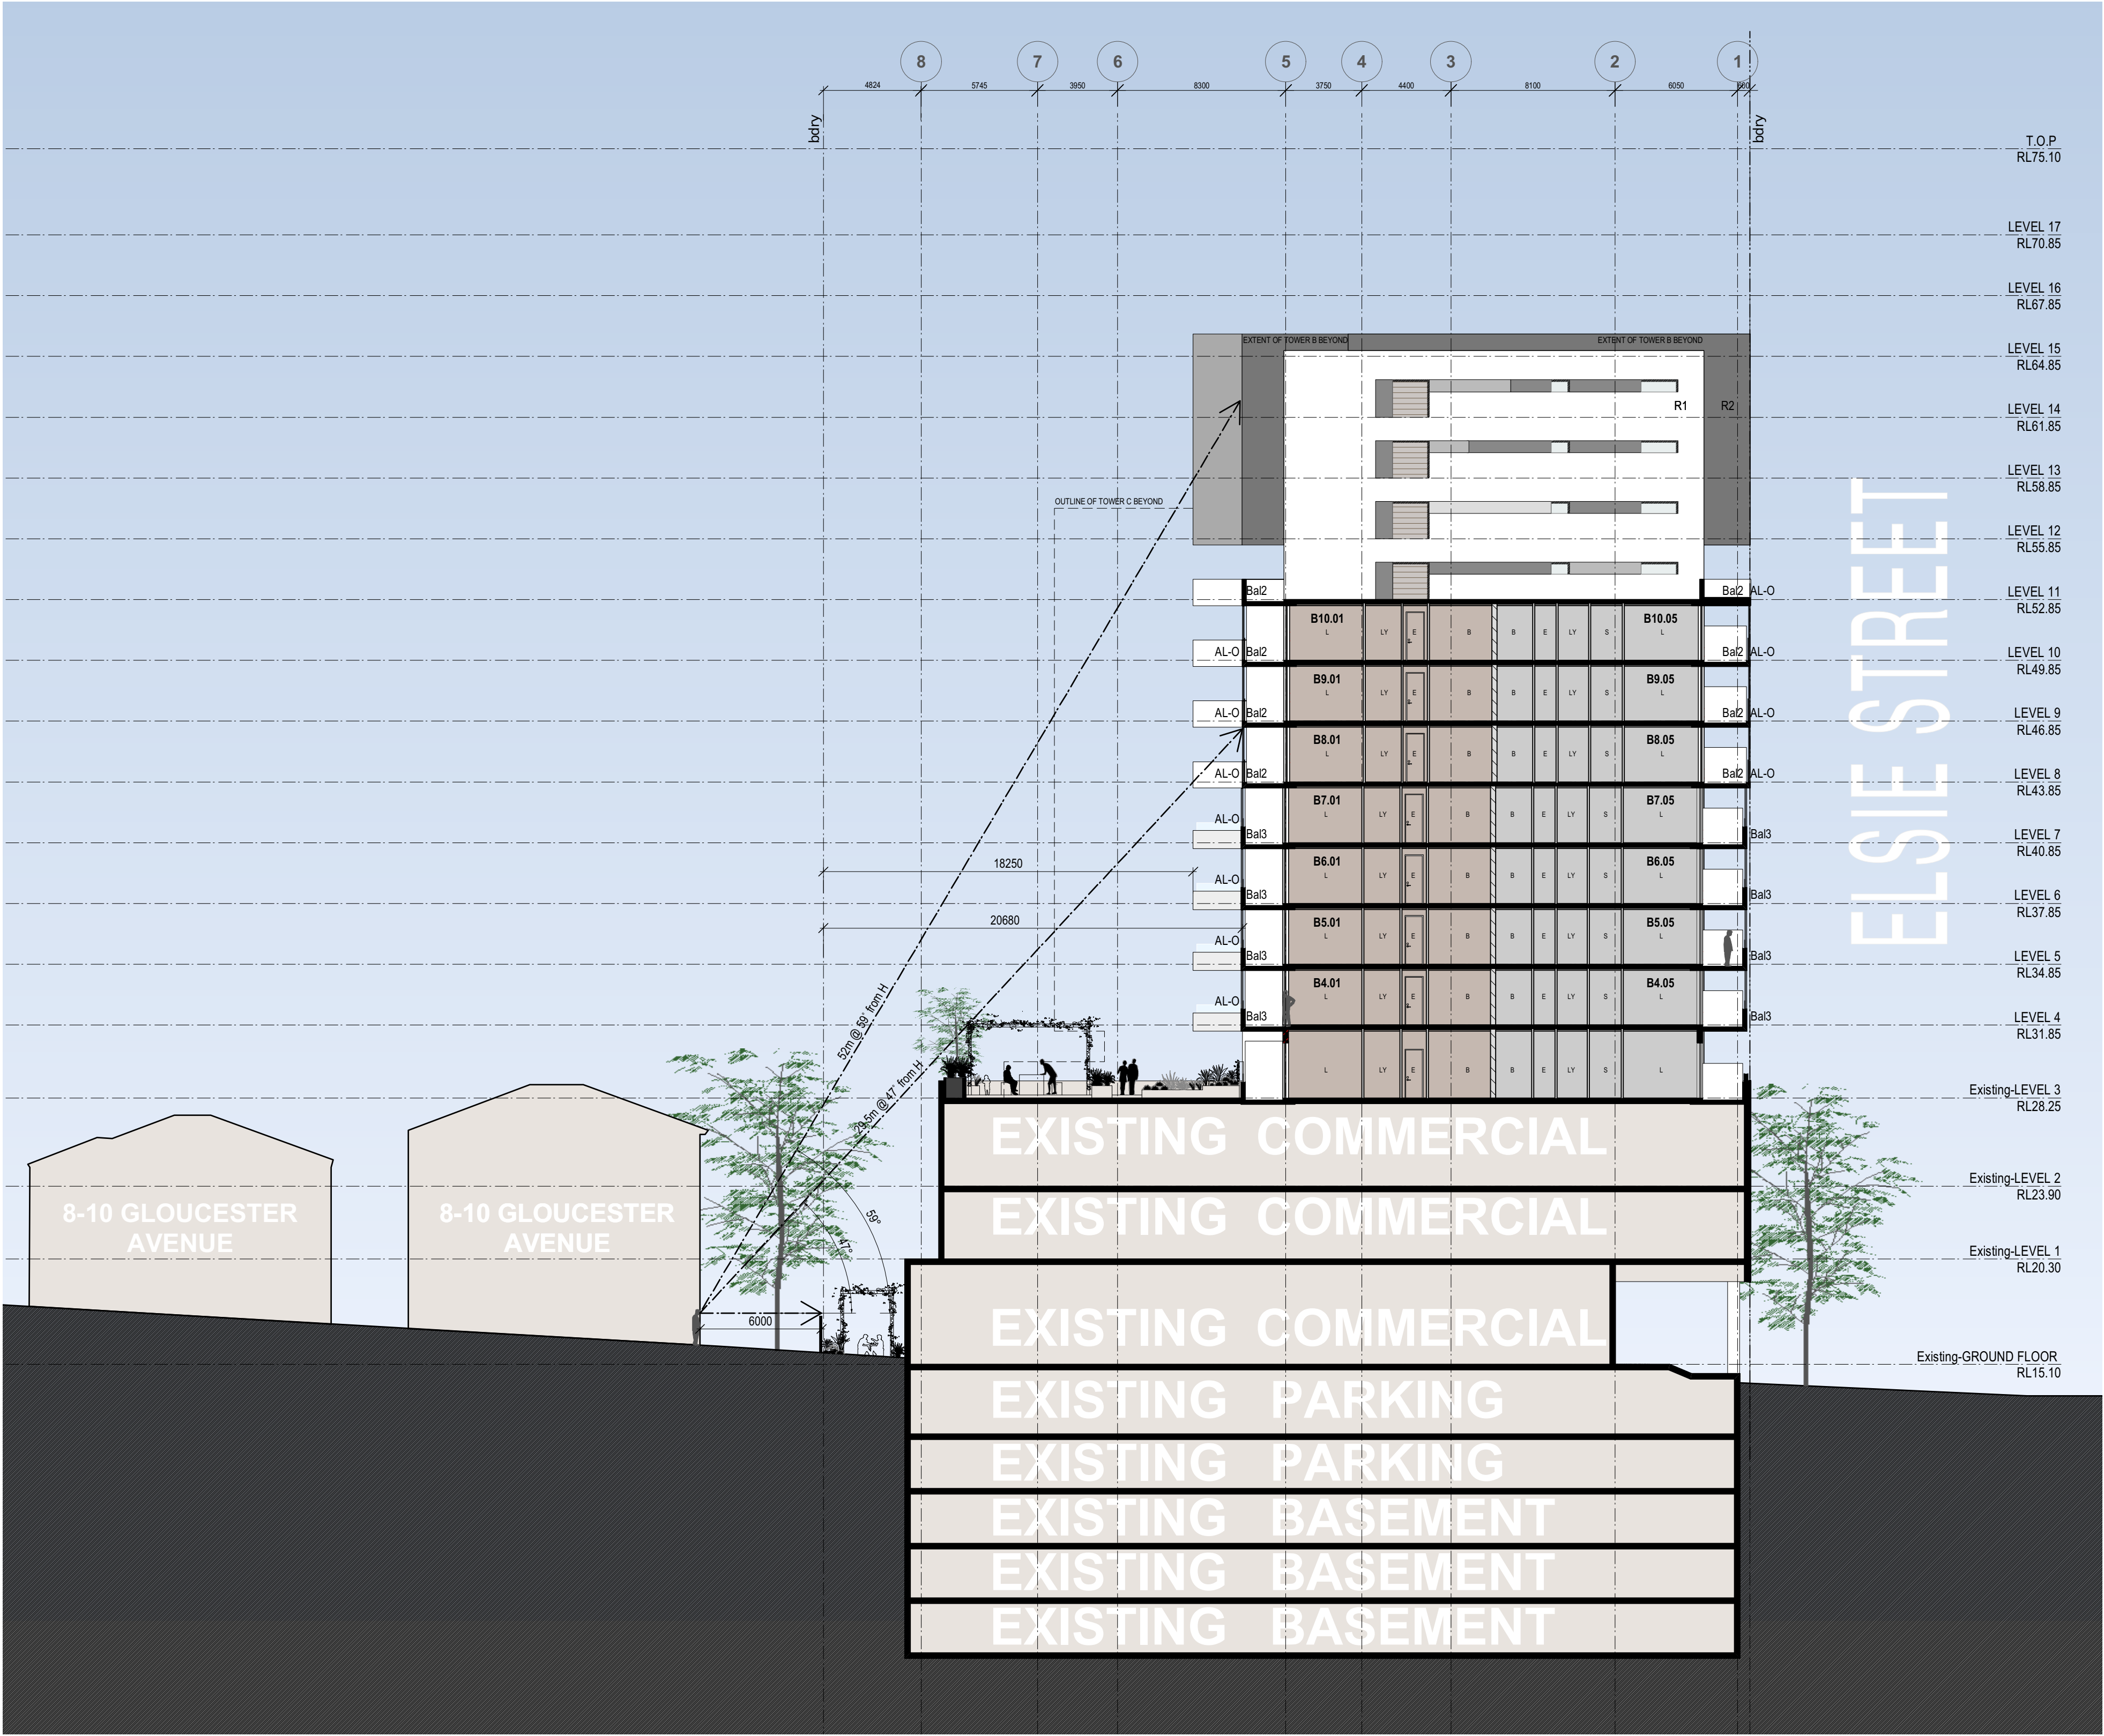

SECTION CC - TOWER B

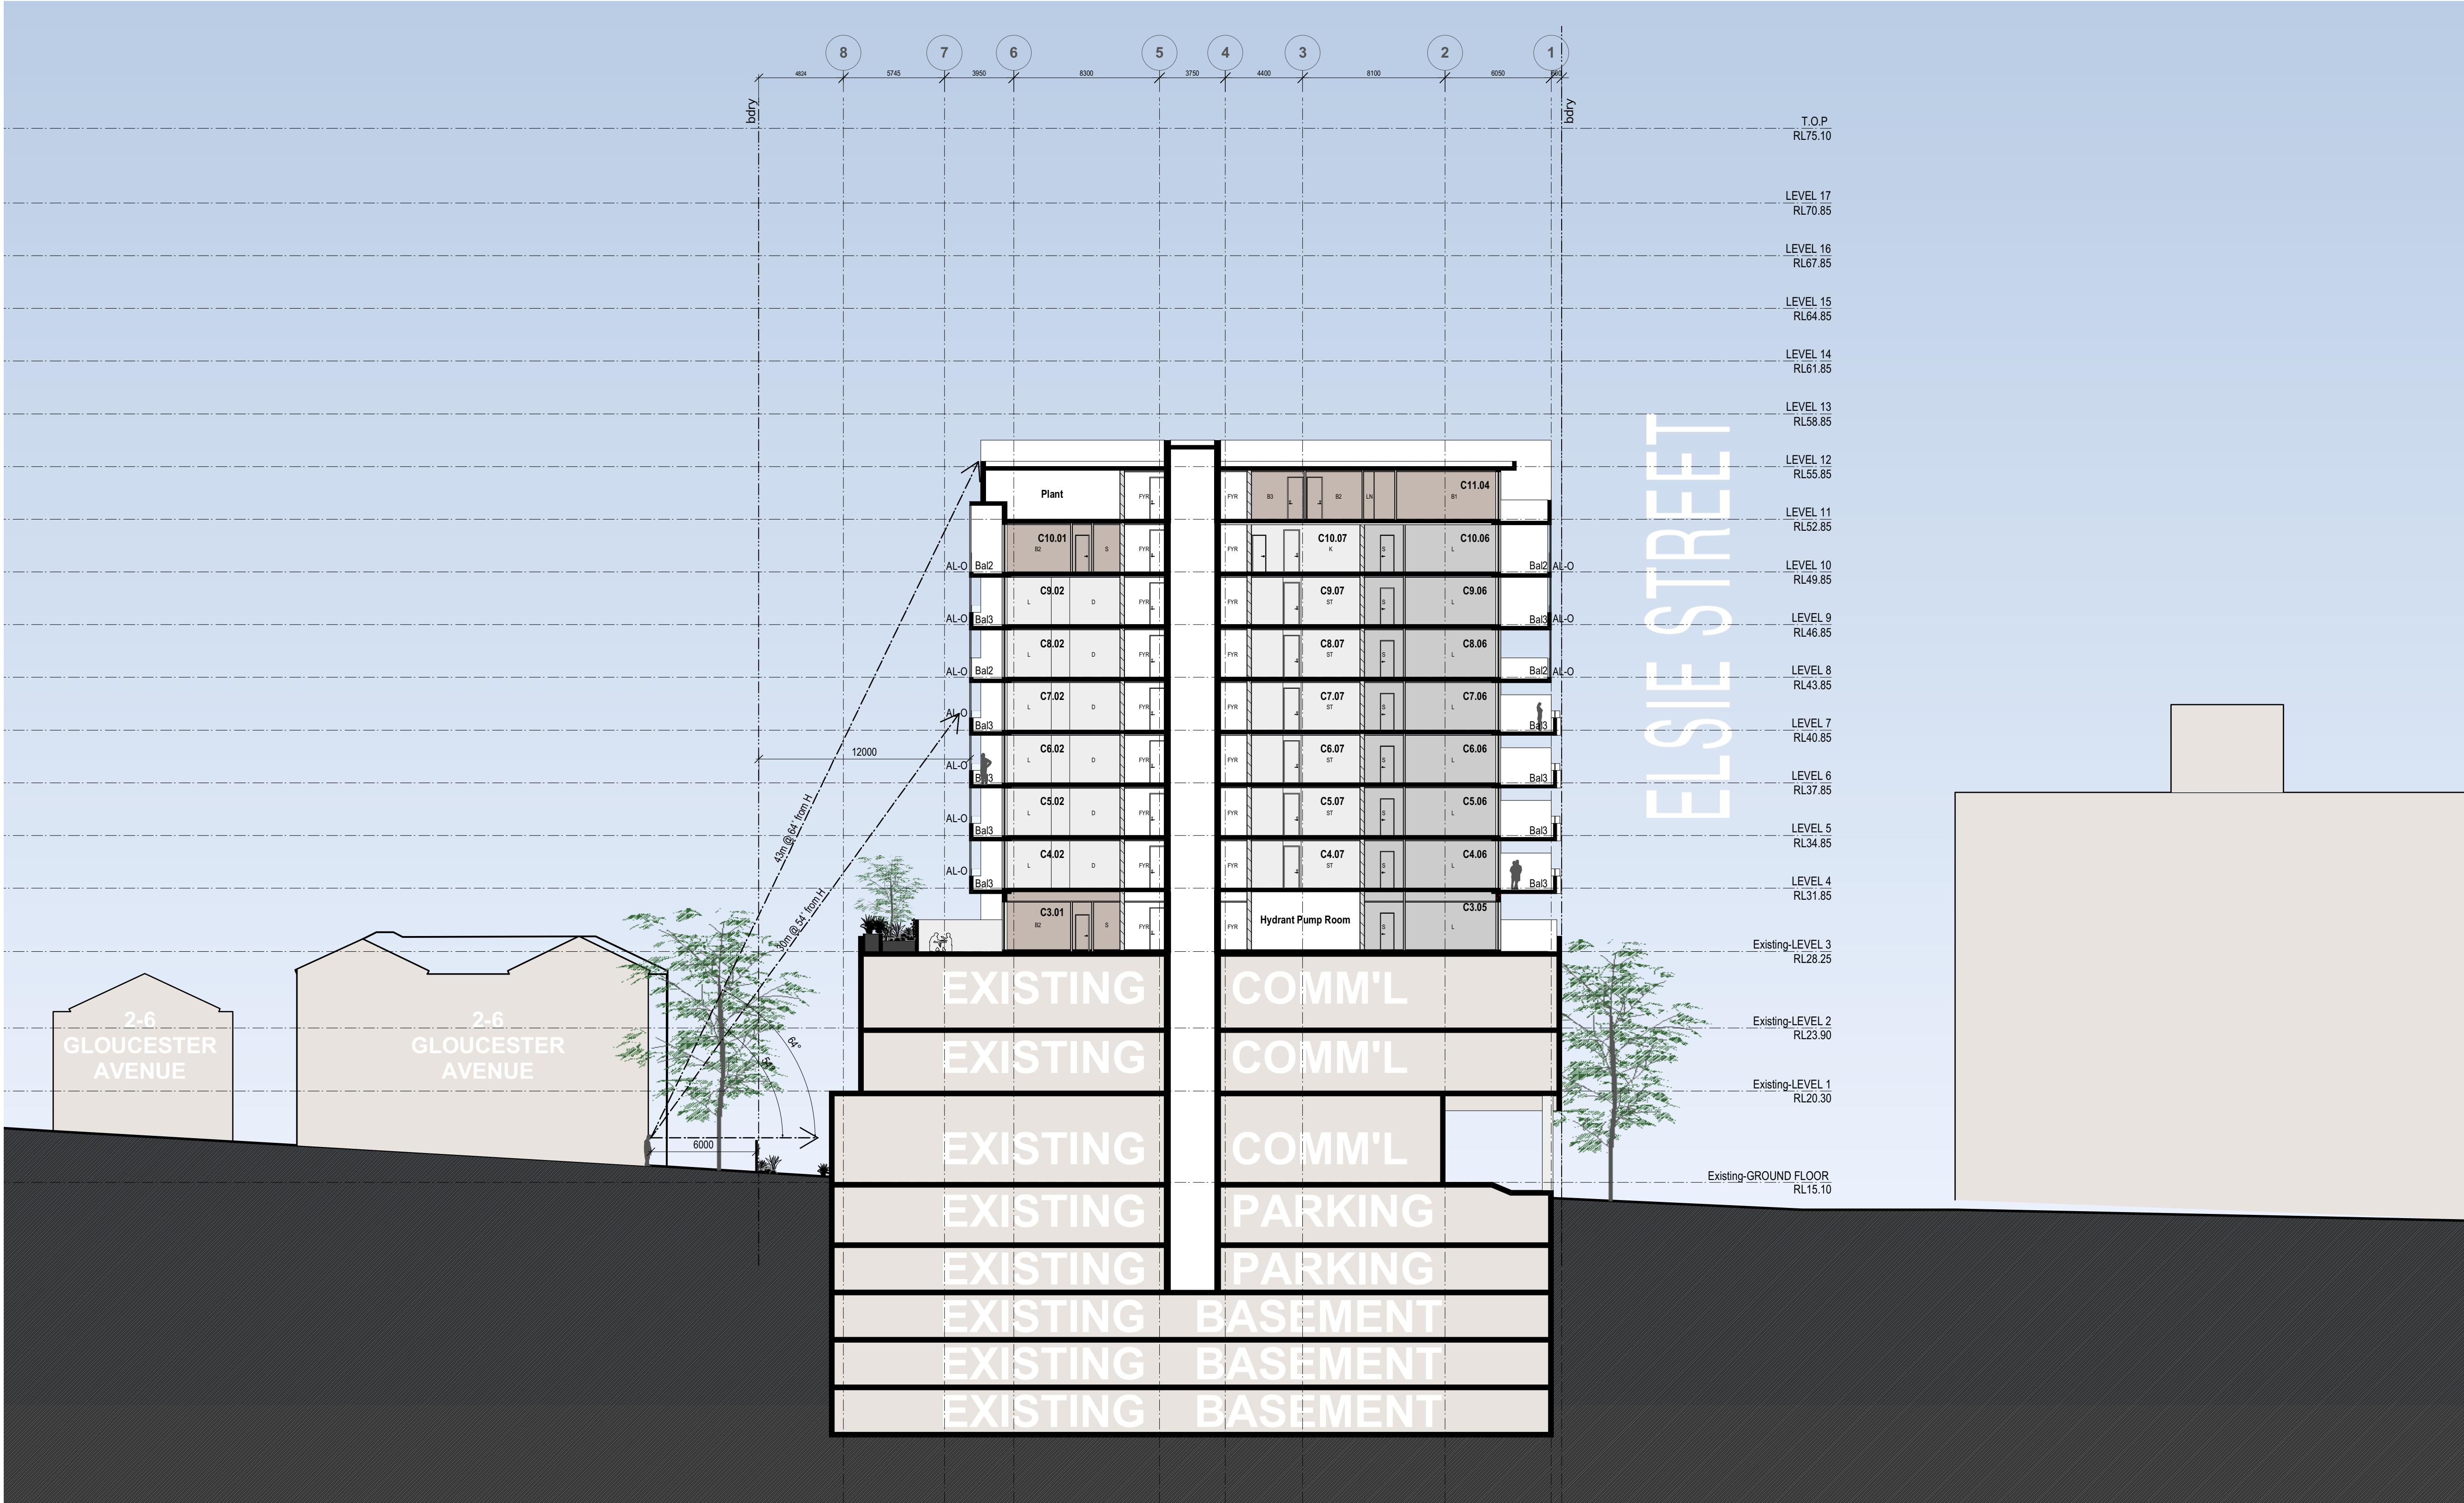

SECTION DD - TOWER C