
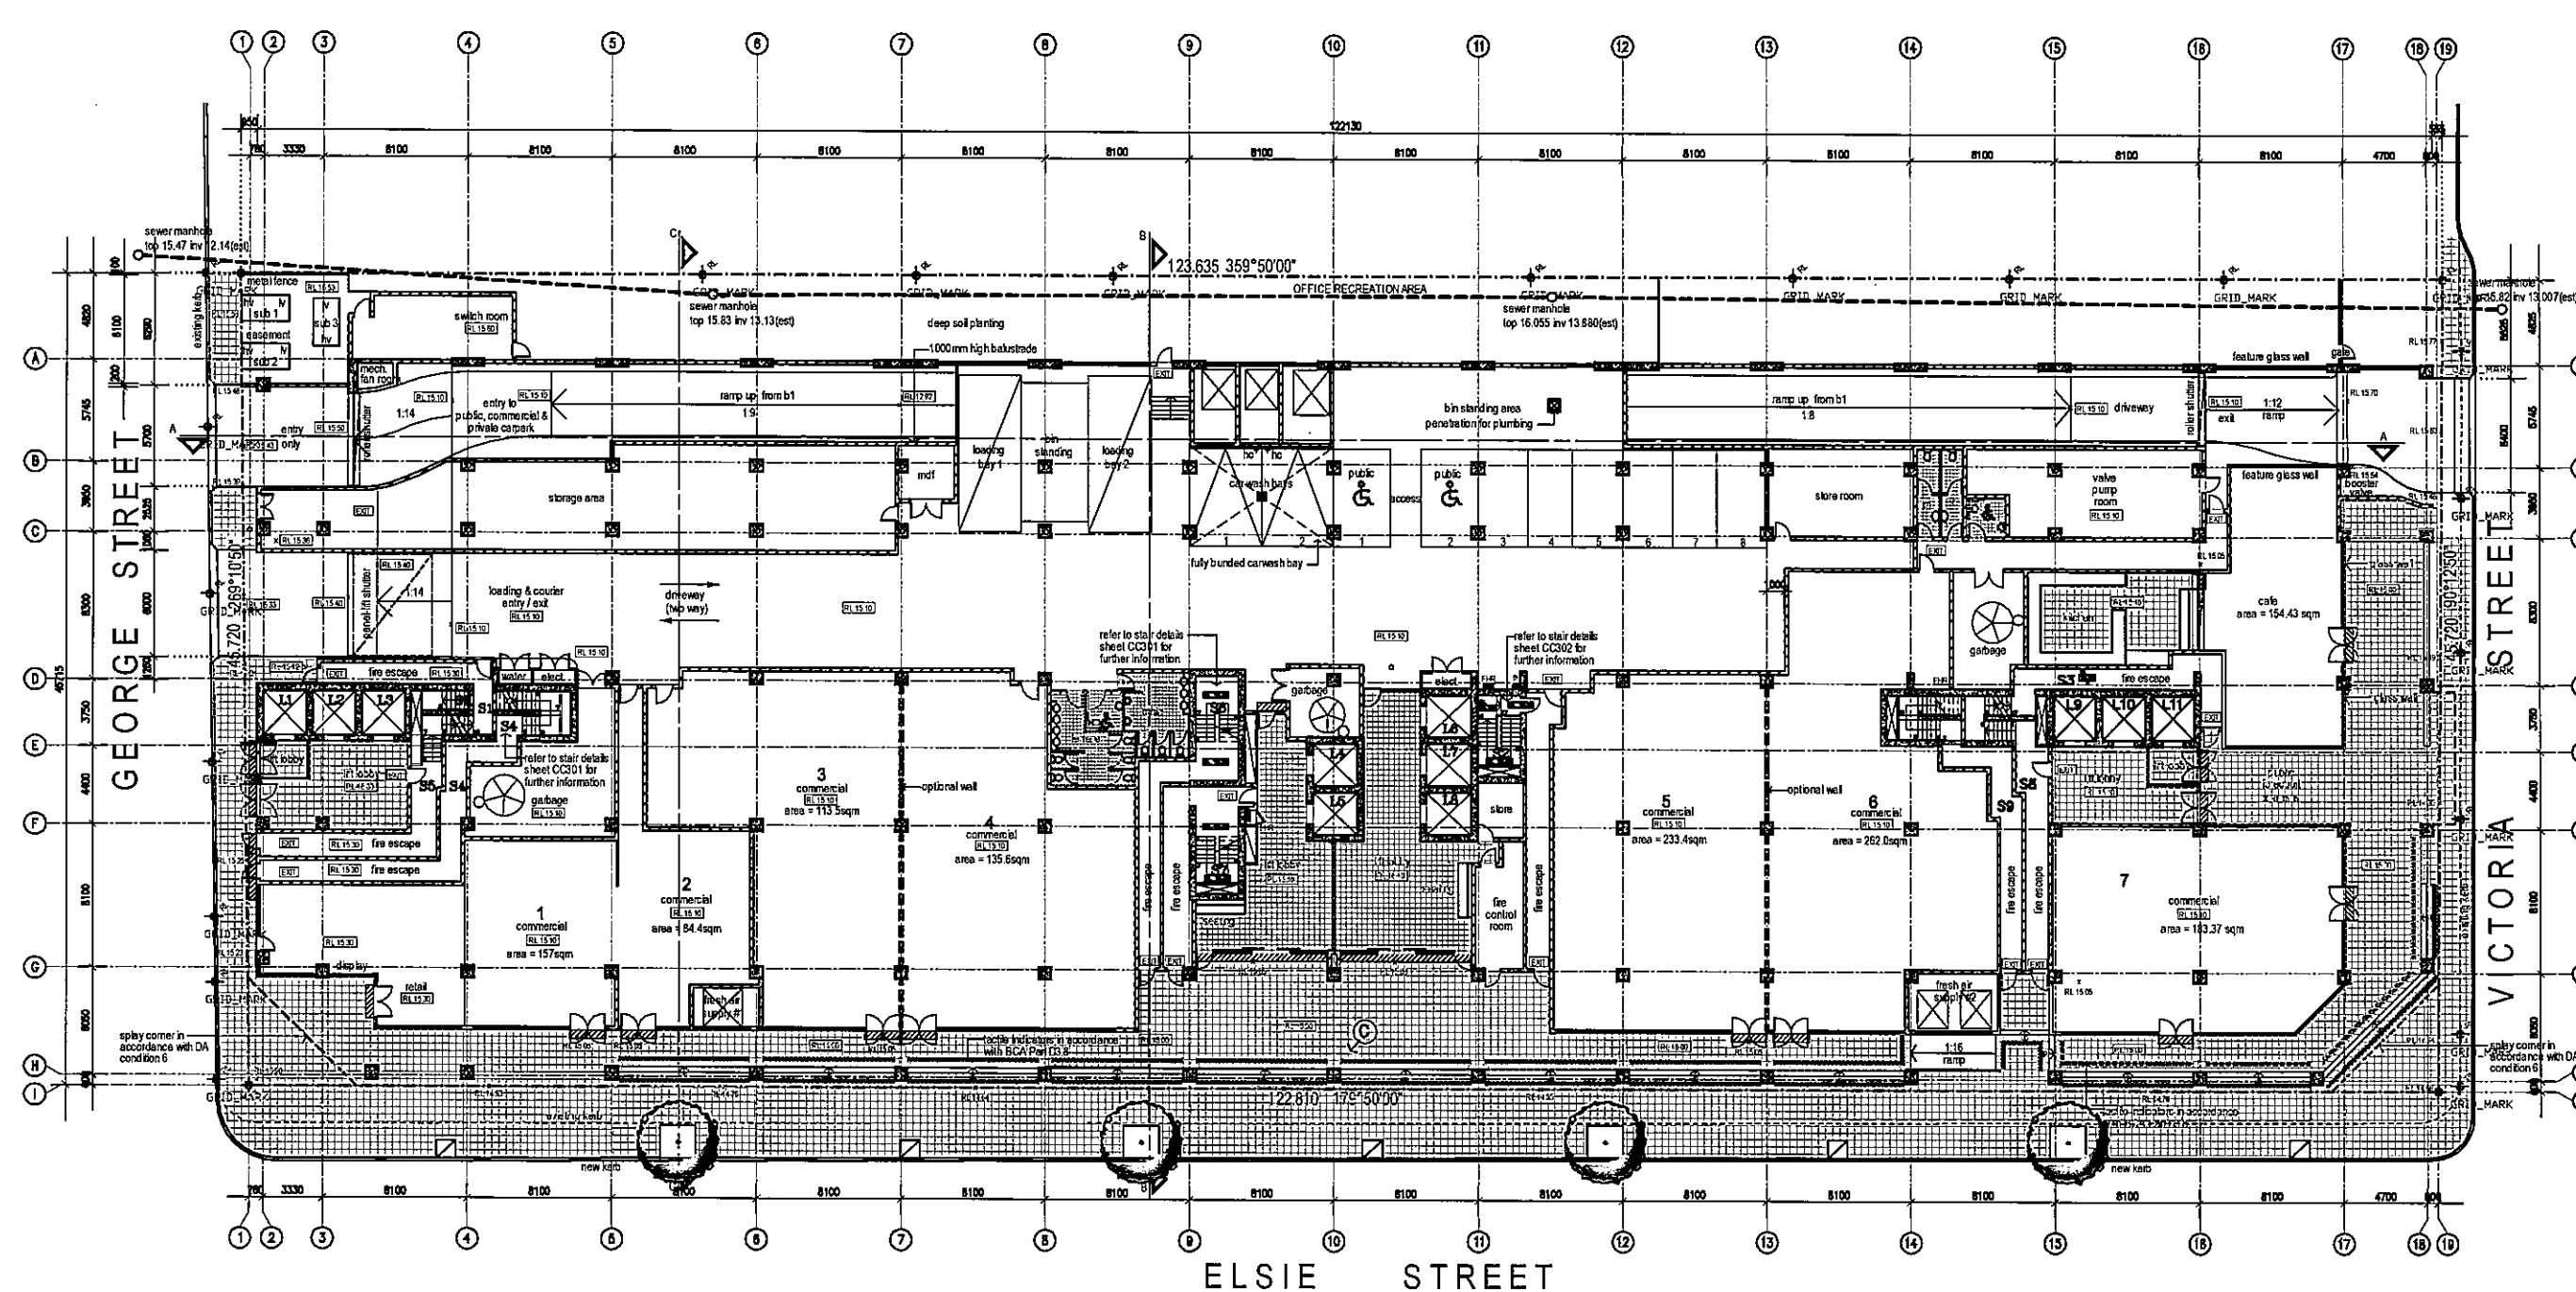


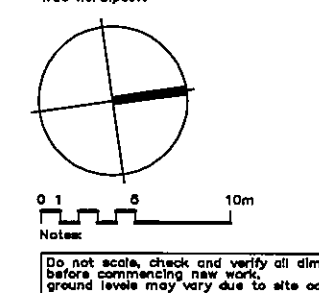

Do not scale, check and verify all dimensions before commencing new work. Ground levels may vary due to site conditions.

**Ground Level
And Site Plan**

2 PUBLIC SPACES
6 COMMERCIAL SPACES
2 CAR WASH BAYS
2 LOADING BAYS

SECTION 96 APPLICATION

D Shopfronts amended	J.V	20.11.08
G Lift Lobby Amended	A.B	18.11.08
B Work-As-Executed Plan	pdp	27.08.08
A Section 96 Application	A.B	18.08.08
Issue description	Date	



architex
Ryeton Pty Ltd t/as Architex
asn 32 003 315 142

85 Cowper Street,
Granville, 2142
email@architex.com.au
www.architex.com.au

Tel. 9582 508
Fax 9597 160

Design and Construction by
Holdmark Developers Pty Ltd
Rico Rosal (architect)

19 Victoria Road,
Concord West, 2153
rico.rosal@holdmark.com.au

Tel. 8785 005
Fax 9743 076

Project Section 96 Application Commercial Development		
Project address Elsie, George and Victoria St Burwood		
Title Ground Floor Level And Site Plan		
Drawn pdp	Scale 1: 200	Checked
Job No. 1665	Drawing No. S96-01	Issue D