


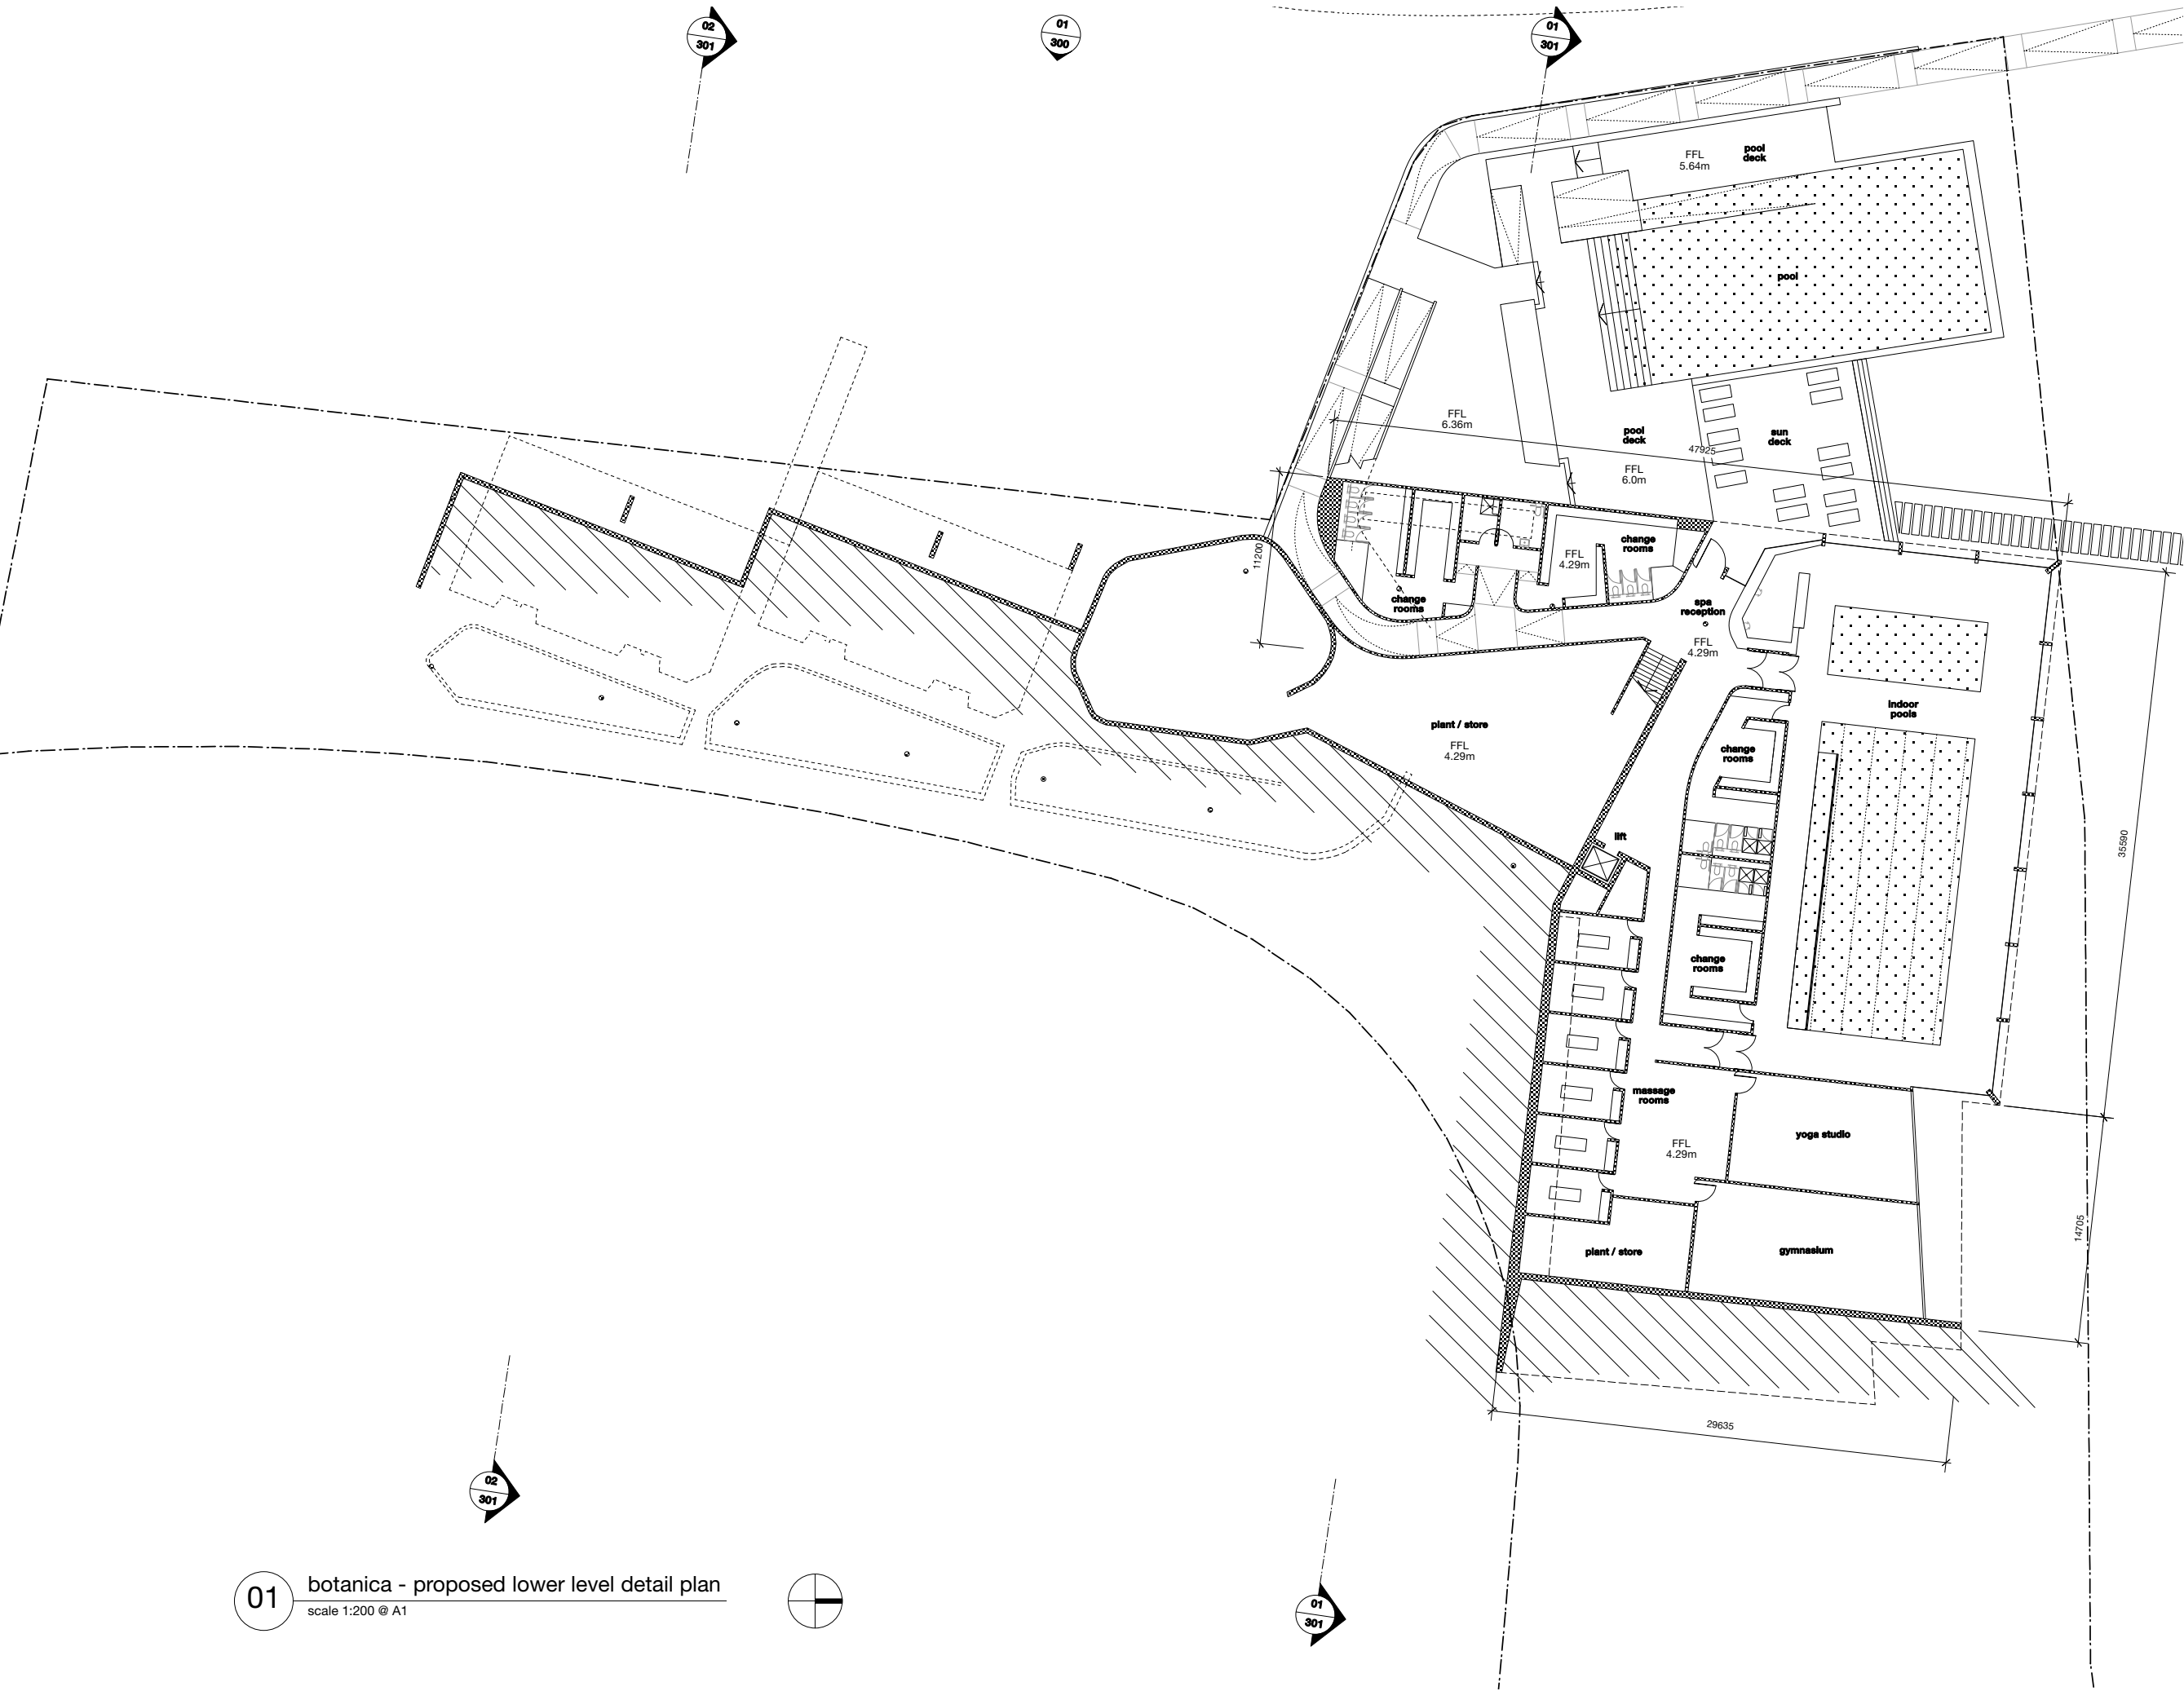

01 botanica - proposed lower level detail plan
scale 1:200 @ A1

stanjicharding

ARCHITECTS

NOTES:
Builder / Contractor shall verify job dimensions before any job commences.
Figured dimensions take precedence over drawings and job dimensions.
All shop drawings shall be submitted to the Architect/Consultant, and manufacture shall not commence prior to return of inspected shop drawings by the Architect/Consultant.
All wall set-out dimensions (14 series and 50-59 series drawings) are dimensioned to the external faces of the studs.

STAGE ONE

BLOCKS

SUPER LOTS

KEY PLAN

REVISIONS:

REV.	DESCRIPTION	DATE
B	Revised Application Issue	9.9.08
A	Project + Concept Application Issue	14.6.07

CONSULTANT TEAM

PLANNING/LANDSCAPE ARCHITECTURE:
EDAW
100 Mount St. Ultimo NSW 2007
T 61 2 9212 3666 F (02) 9212 4391
A 61 2 9212 3666
E edaw@edaw.com.au
www.edaw.com.au

ARCHITECTURE + MASTERPLANNING:
dKO Architecture
100 Mount St. Ultimo NSW 2007
T 61 2 9212 3666 F (02) 9212 4391
A 61 2 9212 3666
E jefko@dko.com.au
www.dko.com.au

ARCHITECTURE (Structural):
Stanic Harding
123 Commonwealth St. Surry Hills NSW 2010
T 61 2 9211 6710 F (02) 9211 0366
A 61 2 9211 6710
E andy@stancharding.com.au

CIVIL / ACOUSTIC ENGINEERING:
Hyder Consulting
100 Mount St. Ultimo NSW 2007
T 61 2 9212 3666 F (02) 9212 4391
A 61 2 9212 3666
E edaw@edaw.com.au
www.edaw.com.au

ARCHITECTURE (Interiors):
Durbach Block
Level 5 71 York Street Sydney NSW 2000
T 61 2 9212 3666 F (02) 9212 4391
A 61 2 9212 3666
E edaw@edaw.com.au

TRAFFIC & TRANSPORT PLANNING:
GTA Consultants
100 Mount St. Ultimo NSW 2007
T 61 2 9212 3666 F (02) 9212 4391
A 61 2 9212 3666
E edaw@edaw.com.au

ECONOMIC ANALYSIS:
Sphery Property Corporation
100 Mount St. Ultimo NSW 2007
T 61 2 9212 3666 F (02) 9212 4391
A 61 2 9212 3666
E edaw@edaw.com.au

BUSHFIRE HAZARD:
Bushfire Hazard Protection Services
100 Mount St. Ultimo NSW 2007
T 61 2 9212 3666 F (02) 9212 4391
A 61 2 9212 3666
E edaw@edaw.com.au

EUROPEAN HERITAGE:
City Plan Heritage
100 Mount St. Ultimo NSW 2007
T 61 2 9212 3666 F (02) 9212 4391
A 61 2 9212 3666
E edaw@edaw.com.au

ACCESSIBILITY CONSULTANT:
Morris Goring Accessibility
100 Mount St. Ultimo NSW 2007
T 61 2 9212 3666 F (02) 9212 4391
A 61 2 9212 3666
E edaw@edaw.com.au

INDIGENOUS ARCHAEOLOGY:
NSW Archaeology Pty Ltd
100 Mount St. Ultimo NSW 2007
T 61 2 9212 3666 F (02) 9212 4391
A 61 2 9212 3666
E edaw@edaw.com.au

CLIENT:
SILVER SPIRIT PARTNERS

50mm ORIGINAL - A1 SHEET SIZE

123 Commonwealth Street Surry Hills NSW 2010
Tel. 02 9211 6710 Fax. 02 9211 0366
Email. architects@stancharding.com.au
stanic harding pty ltd abn 37 003 681 301
nominated architect andrew stanic 5284

© STANIC HARDING PTY LTD. ABN 37 003 681 301. EXCEPT AS ALLOWED UNDER COPYRIGHT ACT, NO PART OF THIS DRAWING MAY BE REPRODUCED OR OTHERWISE DEALT WITH WITHOUT WRITTEN PERMISSION OF STANIC HARDING.

PROJECT DETAILS:
Moruya East Village
-
Moruya
-

DRAWING TITLE:
WELLNESS CENTER - BOTANICA
Proposed Lower Floor Plan

DRAWN: PC CHECKED: AH
SCALE: 1:200 @ A1 DATE: 03/12/2008

PROJECT NUMBER / SERIES / DRAWING NUMBER: 0704 / PA / 201 REV: D