

LEGEND

- G1 - Glazing suite
- G2 - Glazing suite with externally mounted aluminum louvers
- G3 - Double glazed windows with integral Venetians

FINISHES LEGEND

- VP1 - CFC panel
- VP2 - CFC panel
- VP3 - CFC panel
- C1 - Colorbond Classic Cream louvers & downpipes
- C2 - Colorbond Bushland
- C3 - Colorbond downpipes

- NOTES
1. DO NOT SCALE DRAWINGS. WRITTEN DIMENSIONS GOVERN.
 2. ALL DIMENSIONS ARE IN MILLIMETERS, UNLESS NOTED OTHERWISE.
 3. THE WORKMAN SHALL BE RESPONSIBLE FOR OBTAINING ALL NECESSARY PERMITS.
 4. THE DRAWING MUST BE READ IN CONJUNCTION WITH ALL RELEVANT SPECIFICATIONS, SCHEDULES, DETAILS AND DRAWINGS.

© COPYRIGHT OF THIS DRAWING IS VESTED IN HASSELL LTD.
2007 HASSELL LTD.

THIS DRAWING IS AN UNCONTROLLED COPY, UNLESS NOTED OTHERWISE

LEGEND

REV	DESCRIPTION	DATE
H	ISSUE FOR REVIEW DEPT. OF PLANNING	19.11.2008
G	CONDUCT LANDSCAPE SCALE RENOVED	17.05.2008
F	REVISION TO DEPT. OF PLANNING	28.05.2008
E	APPLICATION TO DEPT. OF PLANNING	12.09.2007
D	AMENDED DA	10.09.2007
C	ISSUED FOR INFORMATION	02.04.2007
B	DA SUBMISSION	23.03.2007
A	DA DOCUMENTS ISSUED FOR CLIENT REVIEW	16.03.2007

CONSULTANT
HASSELL LTD ACQ 007111438
110/112-114/116 STATION STREET SYDNEY NSW 2000
AUSTRALIA
PH - (02) 9525-1000
F - (02) 9525-1006
T - (02) 9525-1008

HASSELL

PROJECT
KAREENA PRIVATE
HOSPITAL
110/112-114/116 STATION STREET
SYDNEY NSW 2000
PH - (02) 9525-1000
F - (02) 9525-1006
T - (02) 9525-1008

DRAWING TITLE



ELEVATIONS - SHEET 1


STATUS

DEVELOPMENT APPLICATION


SCALE AT 1/31	DRAWN	CHECKED	APPROVED
1 : 200	DC	HA	BA

DRAWING NUMBER	REV
PSA 7536	H

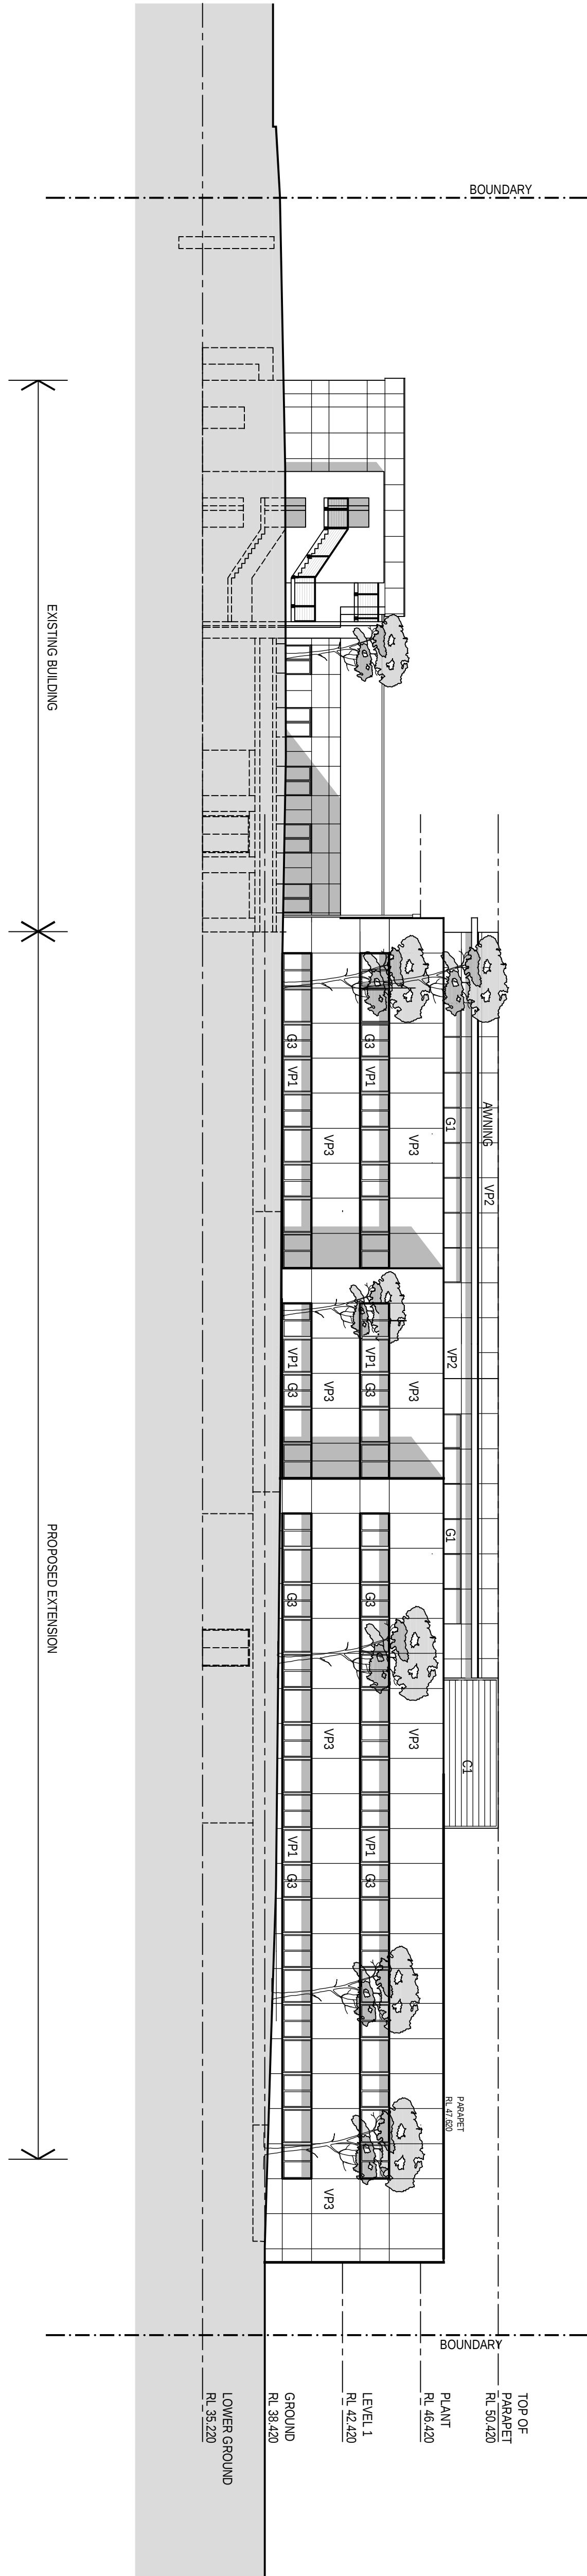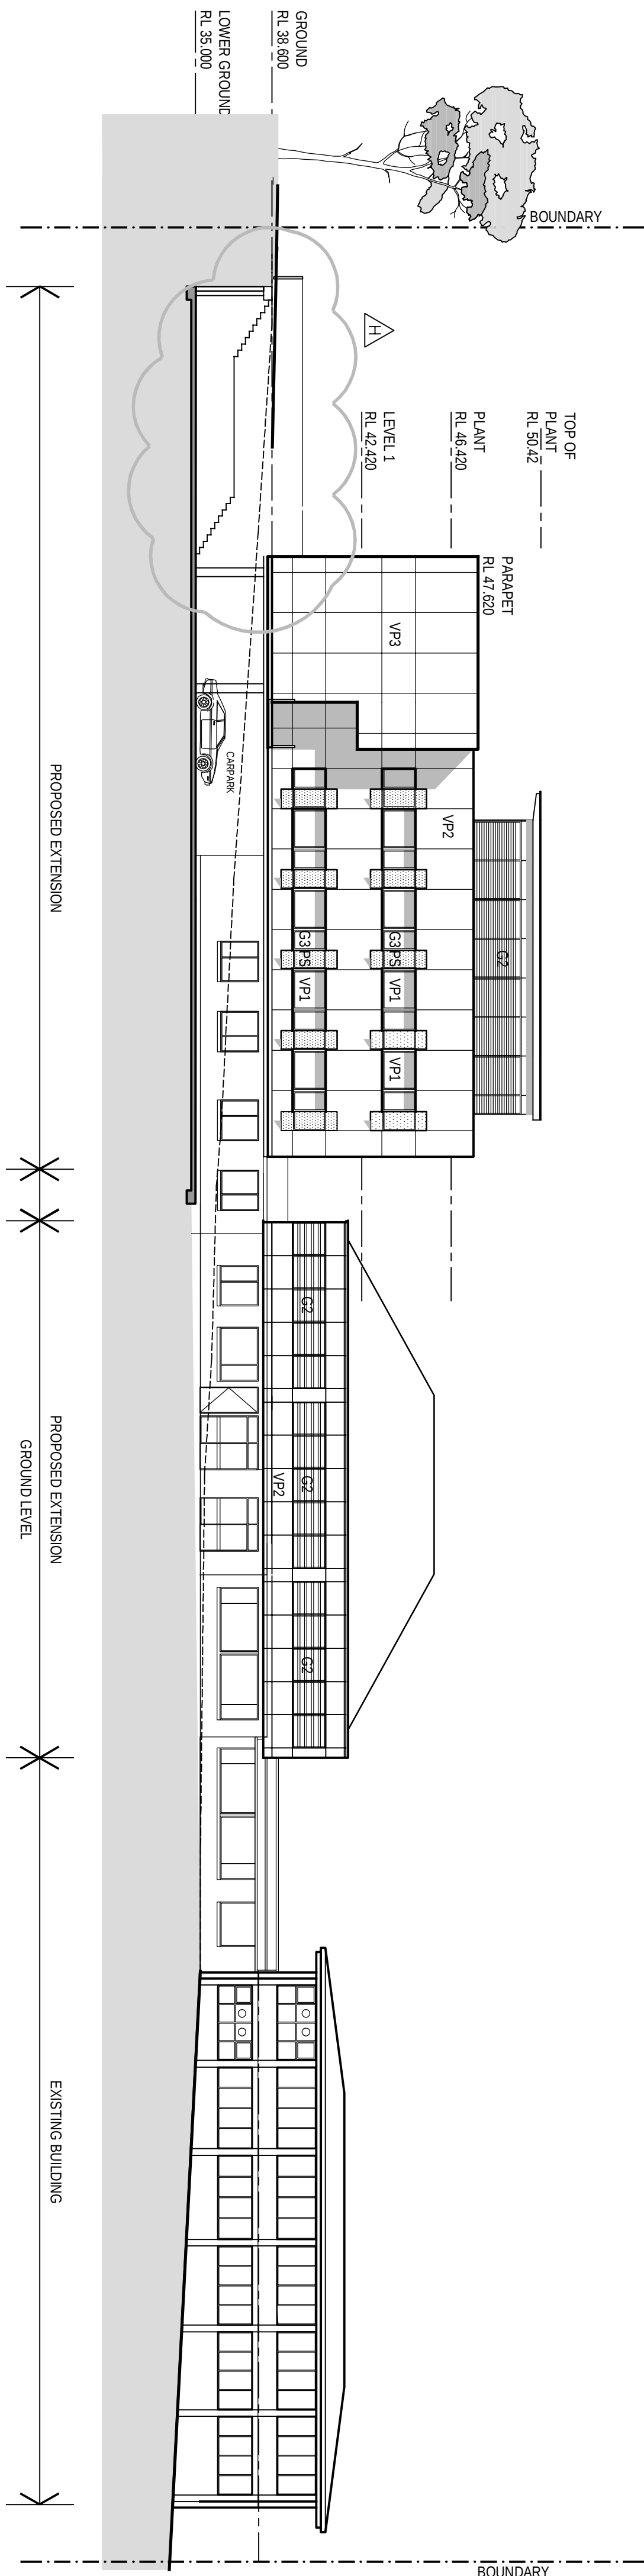

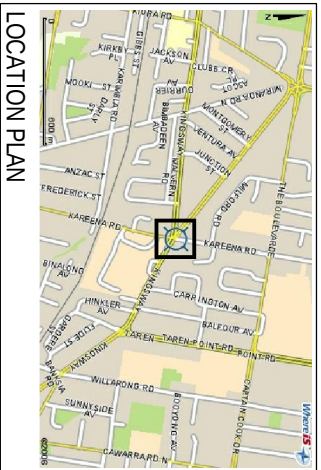

LOCATION PLAN

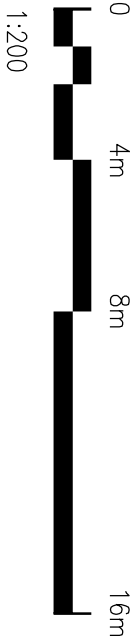

1:200

NOTES

1. DO NOT SCALE DRAWINGS. WRITTEN DIMENSIONS GOVERN.
2. ALL DIMENSIONS ARE IN METERS UNLESS NOTED OTHERWISE.
3. THE WORK HASSELL SHALL BE RESPONSIBLE FOR THE ACCURACY OF ANY DIMENSIONS.
4. THIS DRAWING MUST BE READ IN CONJUNCTION WITH ALL RELEVANT COMMENTS, SPECIFICATIONS, REPORTS AND DRAWINGS.

© COPYRIGHT OF THIS DRAWING IS VESTED IN HASSELL LTD.
2007 HASSELL LTD.

THIS DRAWING IS AN UNCONTROLLED COPY. UNLESS NOTED OTHERWISE

REV	DESCRIPTION	DATE
D	APPLICATION TO DWP	17.06.2008
C	DA RESUBMISSION	02.04.2007
B	DA SUBMISSION	23.03.2007
A	DA DOCUMENTS ISSUED FOR CLIENT REVIEW	16.03.2007

CONSULTANT
HASSELL LTD A/CN 007 711 035
80 GLENVIEW ROAD
WILLOWHURST
STONE (02) 9717-0200
T02 3073 2800 F02 3073 2845

HASSELL

PROJECT
KAREENA PRIVATE
HOSPITAL
66 Kereena Road
Stony Creek NSW 2200
Ph: (02) 9717-0200
Fax: (02) 9725-1000

DRAWING TITLE




EXISTING GROUND
FLOOR PLAN

STATUS
DEVELOPMENT APPLICATION

SCALE	BY	DRAWN	CO-DRAWN	CHECKED	APPROVED
1:200	PG				

JOB NO.	DRAWING NUMBER	REV
PSA 7536	DA-03	D



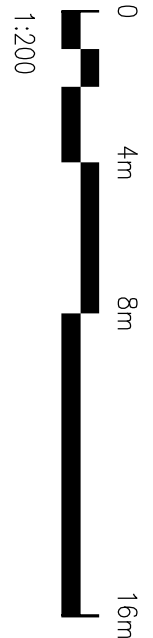 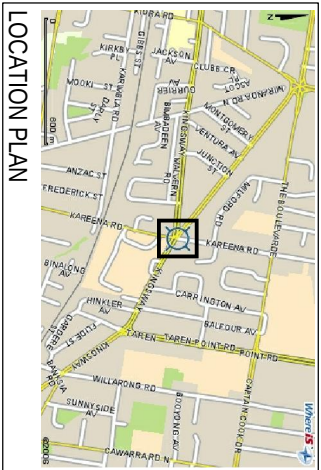

NOTES

1. DO NOT SCALE DRAWINGS. WRITTEN DIMENSIONS GOVERN.
2. ALL DIMENSIONS ARE IN MILLIMETERS UNLESS NOTED OTHERWISE.
3. THE WORK HASSETT SHALL BE RESPONSIBLE FOR THE ACCURACY OF ANY DIMENSIONS.
4. THIS DRAWING MUST BE READ IN CONJUNCTION WITH ALL RELEVANT CONTRACTS, SPECIFICATIONS, NOTATIONS AND DRAWINGS.

© COPYRIGHT OF THIS DRAWING IS RESERVED IN HASSETT LTD.
2007 HASSETT LTD.

THIS DRAWING IS AN UNCONTROLLED COPY. UNLESS NOTED OTHERWISE

REV	DESCRIPTION	DATE
D	APPLICATION TO D&P	17.06.2008
C	DA RESUBMISSION	02.04.2007
B	DA SUBMISSION	23.03.2007
A	DA DOCUMENTS ISSUED FOR CLIENT REVIEW	16.03.2007

CONSTITUTION	DATE
HASSETT LTD A/CN 007 711 035	
80 KAREENA ROAD STONE MOUNTAIN NSW 2000	
TEL: 02 9273 2887 FAX: 02 9273 2885	
STUDIO@HASSETT.COM.AU	

HASSETT

PROJECT
KAREENA PRIVATE
HOSPITAL

66 Kareena Road
Stone Mountain NSW 2000
Ph: (02) 9273 2887
Fax: (02) 9273 2885

DRAWING TITLE

EXISTING LOWER GROUND
FLOOR PLAN




STATUS
DEVELOPMENT APPLICATION

SCALE	BY	DRAWN	CO-ORDINATED	CHECKED	APPROVED
1:200	DG				

JOB NO.	DRAWING NUMBER	REV
PSA 7536	DA-02	D



REFERENCE MAP

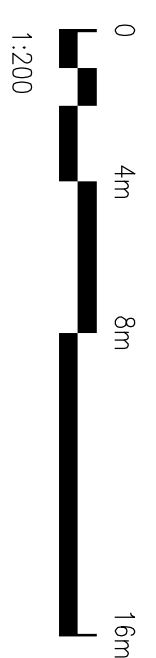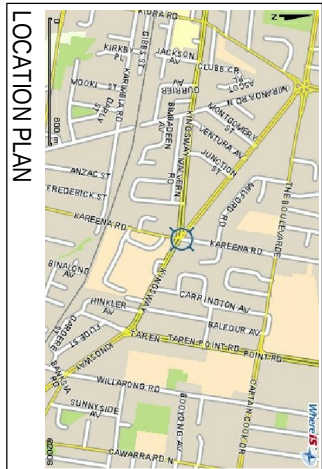 

NOTES

1. DO NOT SCALE DRAWINGS. WRITTEN DIMENSIONS GOVERN.
2. ALL DIMENSIONS ARE IN MILLIMETERS UNLESS NOTED OTHERWISE.
3. THE WORK HASSELL SHALL BE RESPONSIBLE FOR THE ACCURACY OF ANY DIMENSIONS.
4. THIS DRAWING MUST BE READ IN CONJUNCTION WITH ALL RELEVANT CONTRACTS, SPECIFICATIONS, REPORTS AND DRAWINGS.

© COPYRIGHT OF THIS DRAWING IS VESTED IN HASSELL LTD.
2007 HASSELL LTD.

THIS DRAWING IS AN UNCONTROLLED COPY. UNLESS NOTED OTHERWISE

REV	DESCRIPTION	DATE
D	APPLICATION TO DAP	17.06.2008
C	DA RESUBMISSION	02.04.2007
B	DA SUBMISSION	23.03.2007
A	DA DOCUMENTS ISSUED FOR CLIENT REVIEW	16.03.2007

CONSULTANT	DATE
HASSELL LTD ACN 007 714 035 80 GOSWELL ROAD MILTON STONEY MOUNTAIN NSW 2008 TEL: 02 9273 2889 FAX: 02 9273 2885 WWW.HASSELL.COM.AU	17.06.2008

HASSELL


PROJECT
KAREENA PRIVATE
HOSPITAL

66 Kareena Road
Stoney Mountain
NSW 2008
Ph: (02) 9273 2885
Fax: (02) 9273 2885




DRAWING TITLE

EXISTING SITE / ROOF PLAN

STATUS				
DEVELOPMENT APPLICATION				
SCALE AT 1/1	DRAWN	CO-ORDINATED	CHECKED	APPROVED
1: 200	DG			
JOB NO.	DRAWING NUMBER		REV	
PSA 7536	DA-01		D	

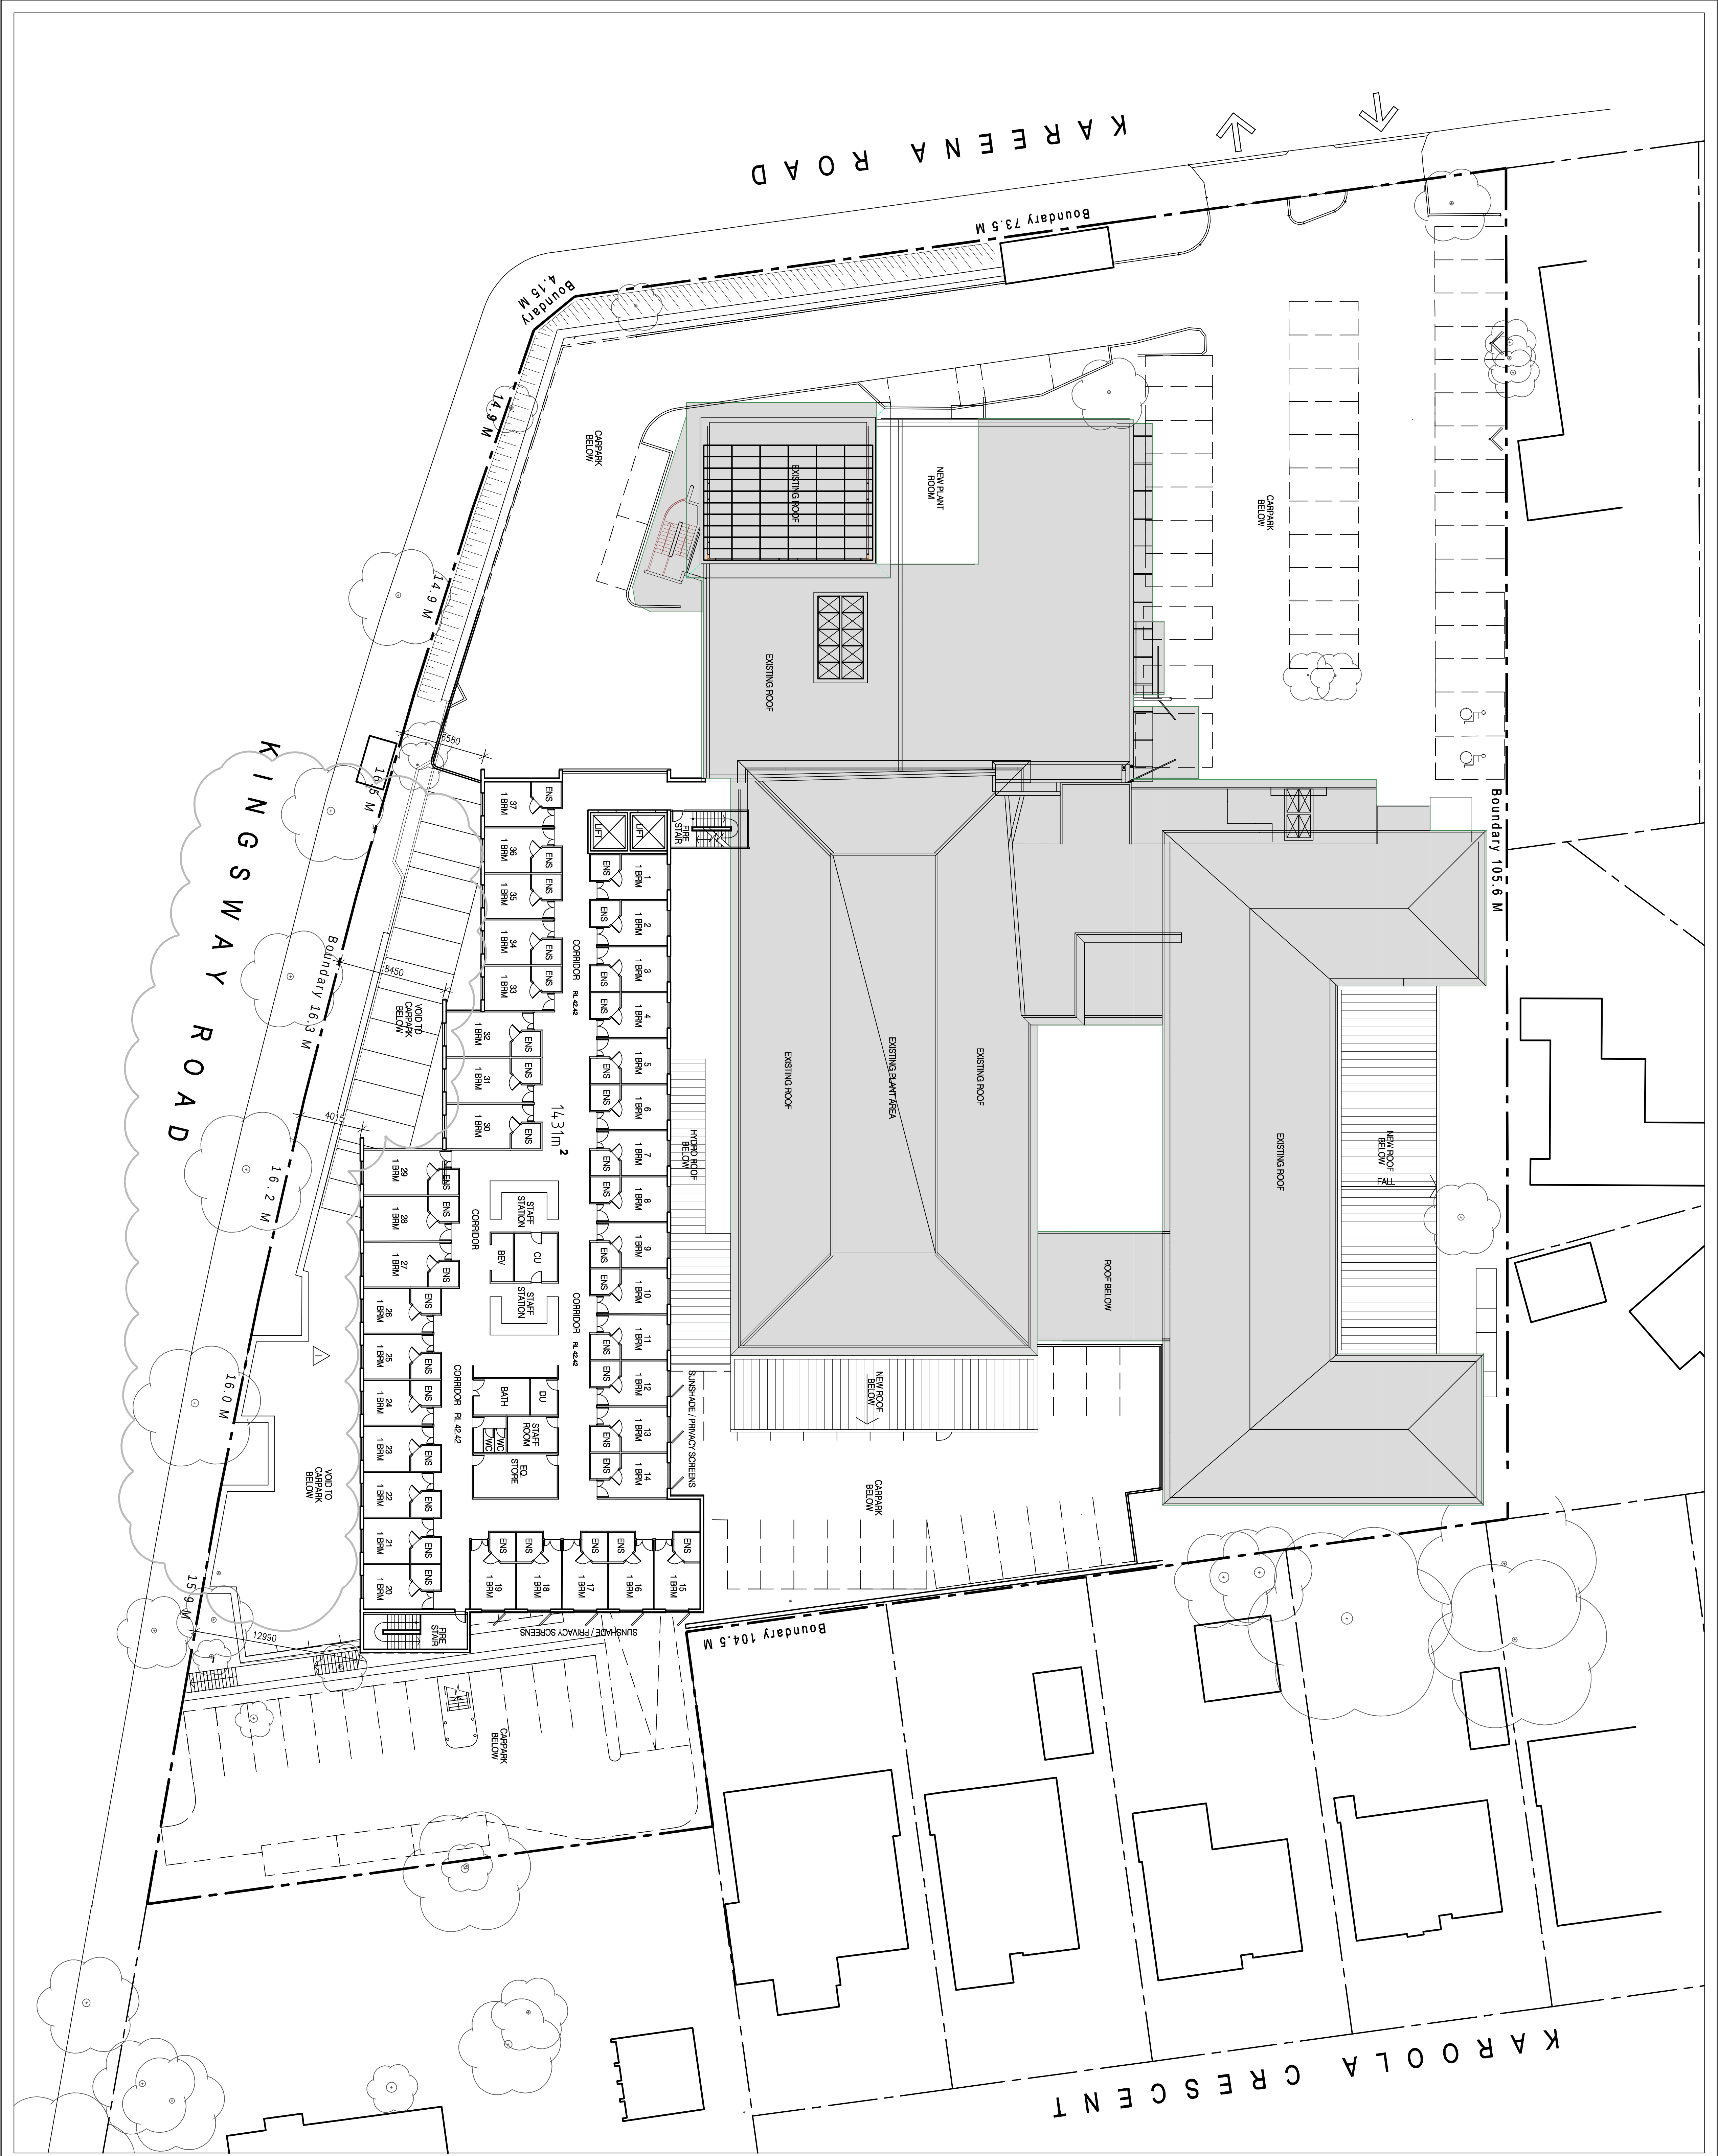

REFERENCE MAP

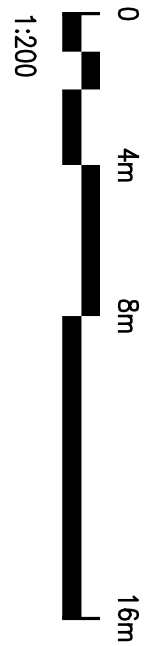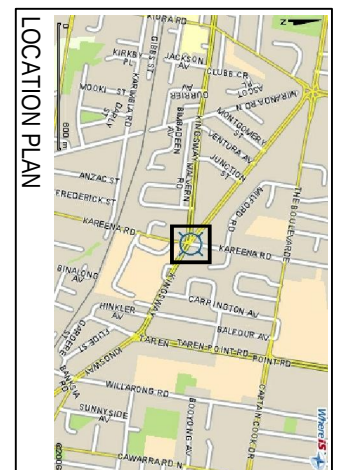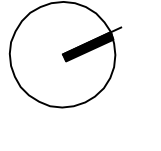


- NOTES
1. DO NOT SCALE DRAWINGS. WRITTEN DIMENSIONS GOVERN.
 2. ALL DIMENSIONS SHALL BE VERIFIED ON SITE BEFORE PROCEEDING WITH THE WORK. HASSELL SHALL BE NOTIFIED IN WRITING OF ANY DISCREPANCIES.
 3. CONTRACT SPECIFICATIONS, REPORTS AND DRAWINGS.

© COPYRIGHT OF THIS DRAWING IS VESTED IN HASSELL, LTD.
2007 HASSELL, LTD.

THIS DRAWING IS AN UNCONTROLLED COPY, UNLESS NOTED OTHERWISE

LEGEND

 

EXISTING BUILDING

REV	DESCRIPTION	DATE
1	ISSUE FOR REVIEW DEPT. OF PLANNING	19.11.2008
2	CONCRETE LANDSCAPE SLAB REMOVED	17.06.2008
3	APPLICATION TO DEPT. OF PLANNING	28.05.2008
4	AMENDED DA	12.09.2007
5	ISSUE FOR INFORMATION	05.09.2007
6	DA RESUBMISSION	02.04.2007
7	DA SUBMISSION	23.03.2007
8	DA DOCUMENTS ISSUED FOR CLIENT REVIEW	16.03.2007
9	ISSUED FOR INFORMATION	14.02.2007

CONSULTANT
HASSELL LTD
88 GARDENERS ROAD
PO BOX 3717
AUSTRIA
7 02 3972-7000
7 02 3972-1000

HASSELL



PROJECT
KAREENA PRIVATE
HOSPITAL

DATE OF ISSUE
19.11.2008

PROPOSED FIRST FLOOR PLAN

DEVELOPMENT APPLICATION

SCALE	DATE	BY	CHKD	APPD
1:200	DG	HA	BA	BA
JOB NO.	PSA 7536	DRAWING NUMBER	DA-09	REV 1

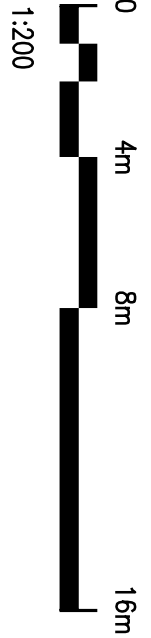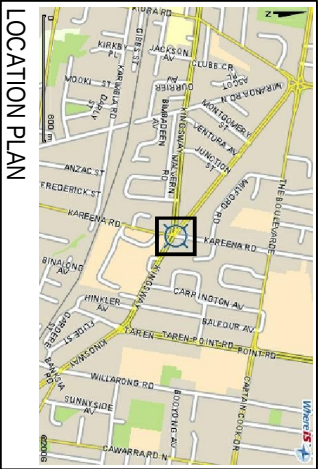


- NOTES
1. DO NOT SCALE DRAWINGS. WRITTEN DIMENSIONS GOVERN.
 2. ALL DIMENSIONS SHALL BE VERIFIED ON SITE BEFORE PROCEEDING WITH THE WORK. HASSELL SHALL BE NOTIFIED IN WRITING OF ANY DISCREPANCIES.
 3. CONTRACT SPECIFICATIONS, REPORTS AND DRAWINGS.

© COPYRIGHT OF THIS DRAWING IS VESTED IN HASSELL, LTD.
2007 HASSELL, LTD.

THIS DRAWING IS AN UNCONTROLLED COPY, UNLESS NOTED OTHERWISE

LEGEND

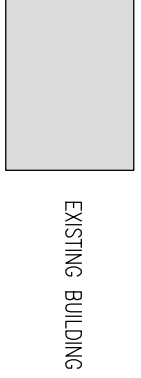

EXISTING BUILDING

REV	DESCRIPTION	DATE
J	ISSUED FOR CLIENT REVIEW	19.11.2008
I	ISSUED FOR REVIEW BY CLIENT	15.07.2008
H	ISSUED FOR REVIEW BY CLIENT	17.06.2008
G	ISSUED FOR REVIEW BY CLIENT	28.05.2008
F	ISSUED FOR REVIEW BY CLIENT	17.05.2008
E	ISSUED FOR REVIEW BY CLIENT	05.09.2007
D	ISSUED FOR REVIEW BY CLIENT	02.04.2007
C	ISSUED FOR REVIEW BY CLIENT	23.03.2007
B	ISSUED FOR REVIEW BY CLIENT	16.02.2007

CONSULTANT
HASSELL LTD
80 QUEENSLAND STREET SYDNEY NSW 2000
AUSTRALIA
TEL: 02 9552 7600
FAX: 02 9552 7606


HASSELL

PROJECT
KAREENA PRIVATE
HOSPITAL
80 QUEENSLAND STREET
SYDNEY NSW 2000
AUSTRALIA
TEL: 02 9552 7600
FAX: 02 9552 7606



PROPOSED GROUND FLOOR PLAN

STATUS	DEVELOPMENT APPLICATION	APPROVED
SCALE 1:200	DWG	HA
DATE 15.07.2008	DA-08	BA



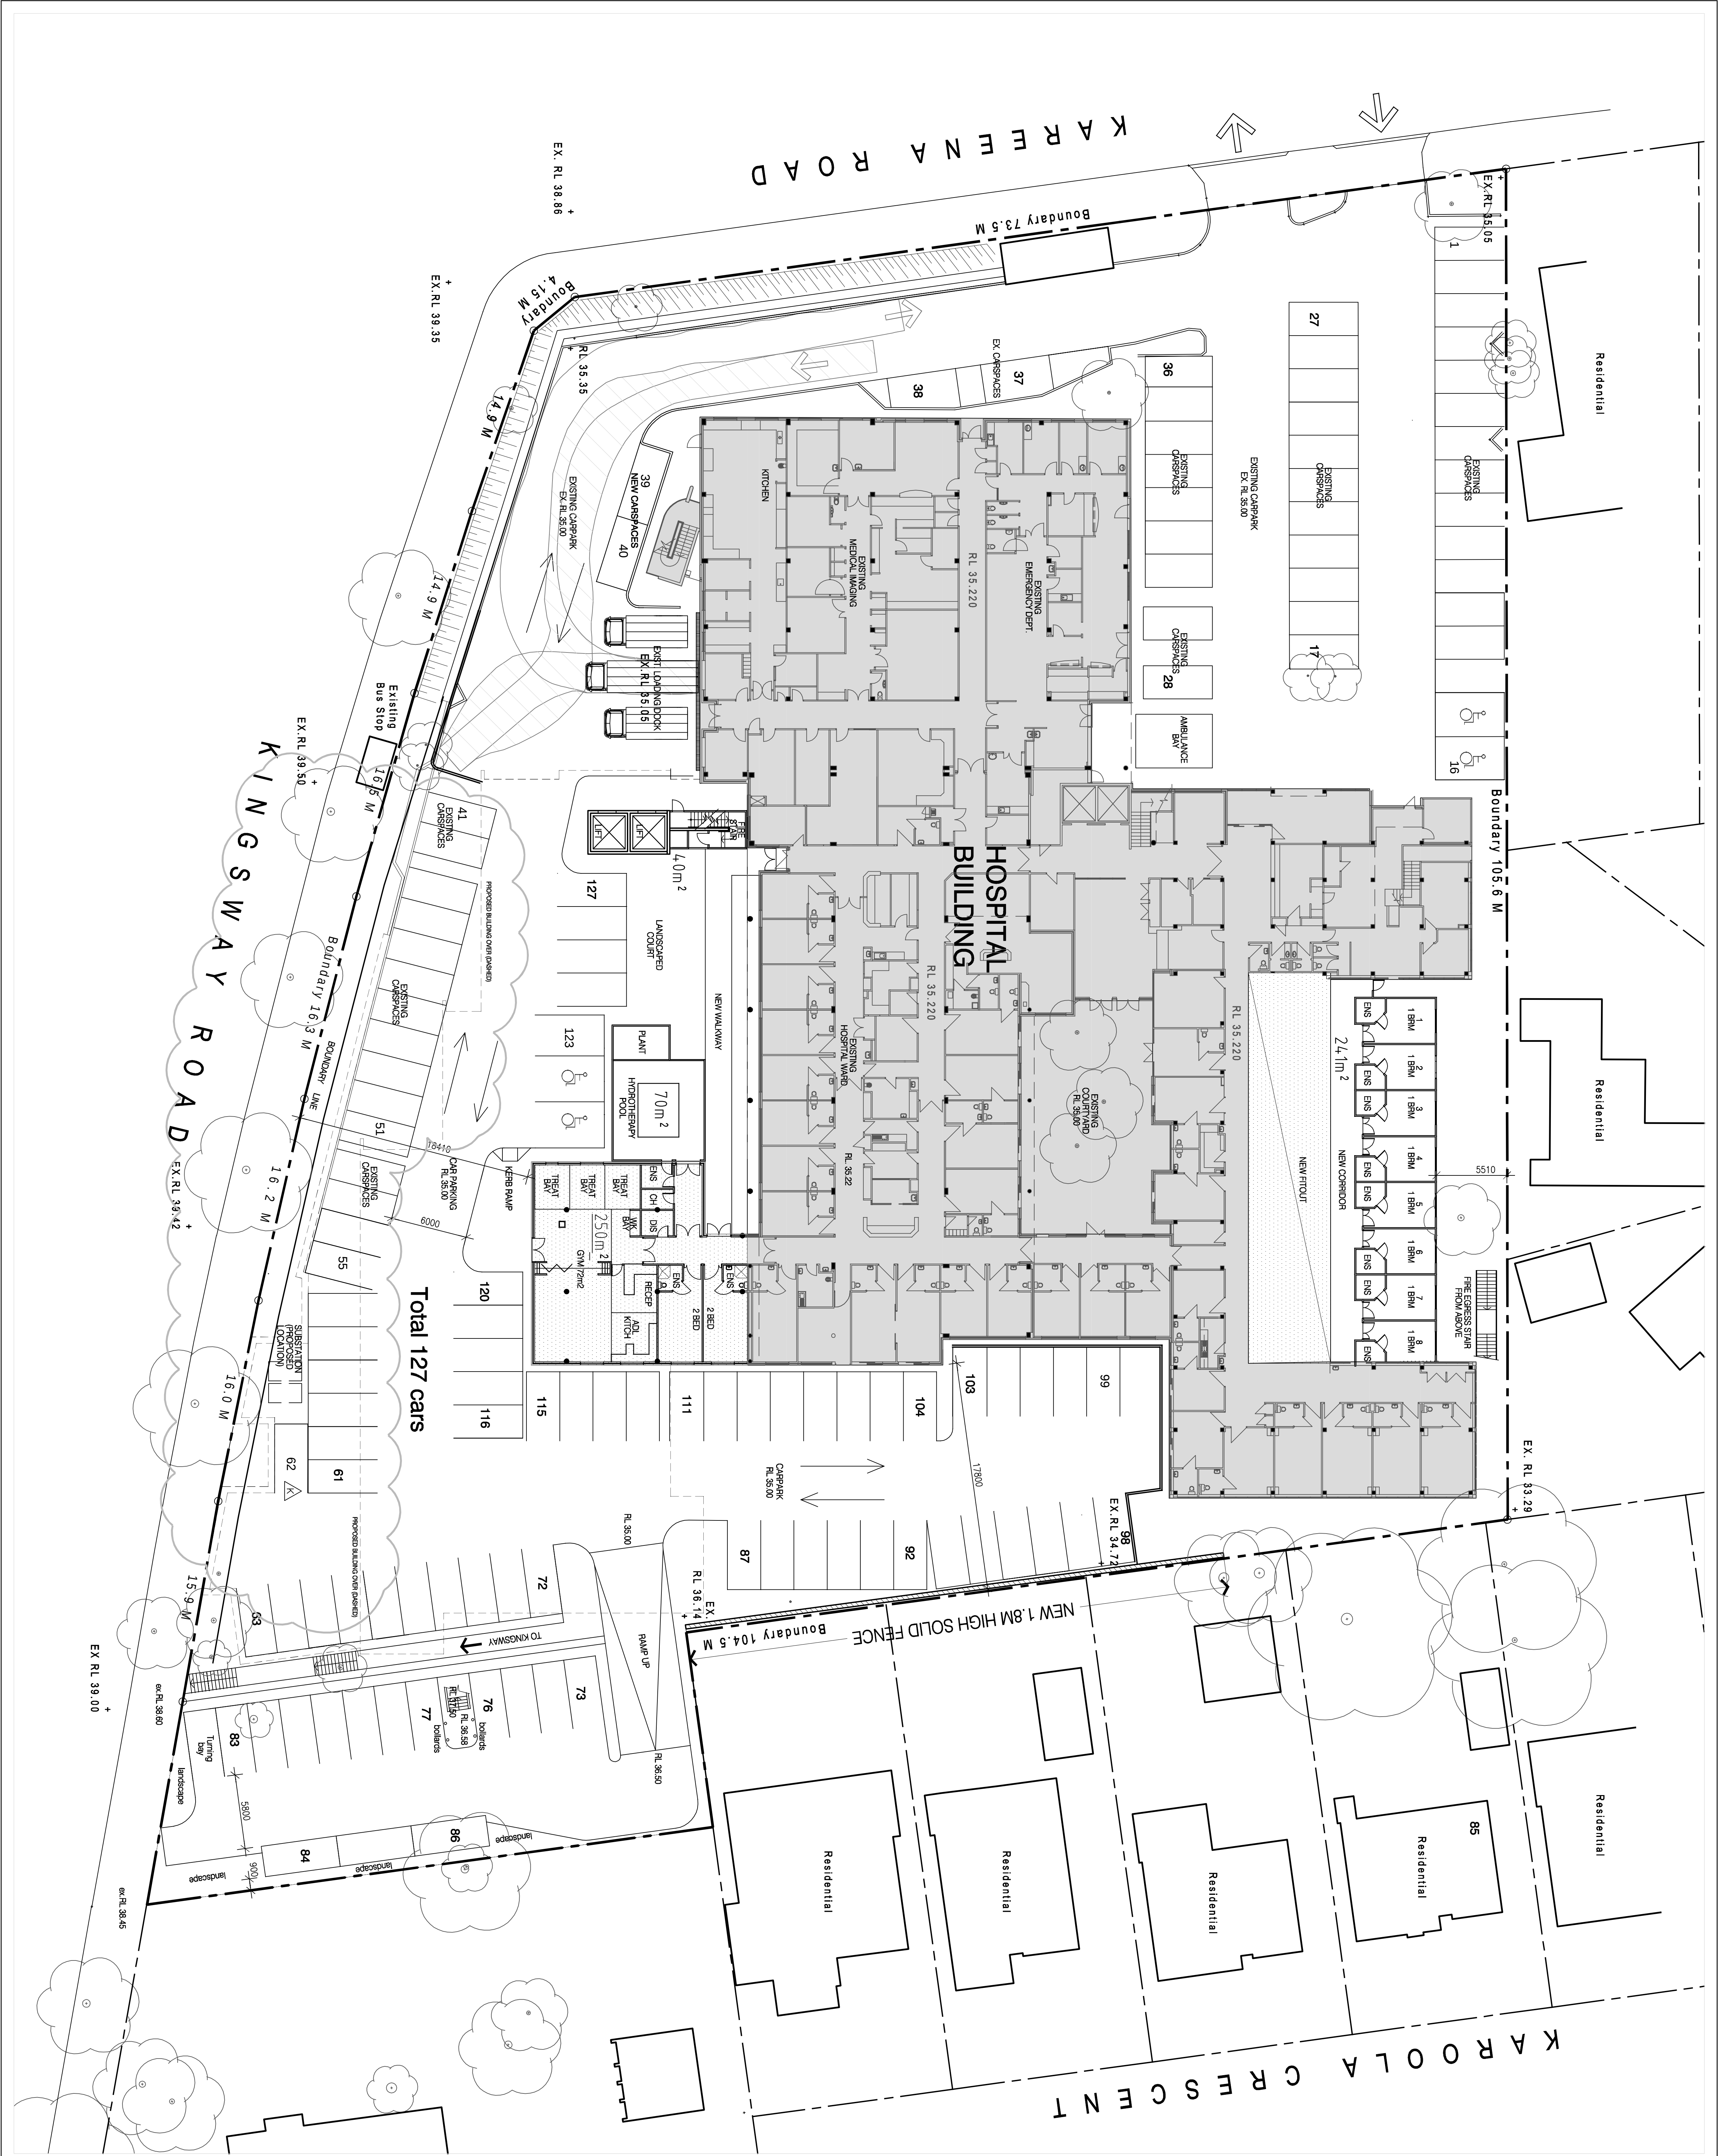

REFERENCE MAP

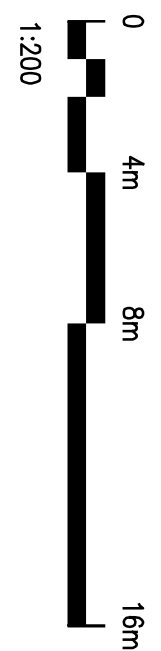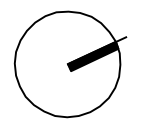

1:200

- NOTES
1. DO NOT SCALE DRAWINGS. WRITE DIMENSIONS GOVERN.
 2. ALL DIMENSIONS SHALL BE VERIFIED ON SITE BEFORE PROCEEDING WITH THE WORK. HASSSELL SHALL BE NOTIFIED IN WRITING OF ANY DISCREPANCIES.
 3. THE WORK SHALL BE COMPLETED WITHIN THE SPECIFIED TIME FRAME.
 4. CONTRACTOR'S SPECIFICATIONS, METHODS AND DRAWINGS.

© COPYRIGHT OF THIS DRAWING IS RESERVED IN HASSSELL, LTD.
2007 HASSSELL, LTD.

THIS DRAWING IS AN UNCONTROLLED COPY, UNLESS NOTED OTHERWISE.

LEGEND

- EXISTING BUILDING
- EXISTING BUILDING
- NEW FITOUT


REV	DESCRIPTION	DATE
A	ISSUED FOR INFORMATION	14/12/2007
B	ISSUED FOR INFORMATION	16/12/2007
C	DA SUBMISSION	23/12/2007
D	DA SUBMISSION	02/14/2007
E	RE-DESIGNED FOR INFORMATION	04/09/2007
F	RE-DESIGNED FOR INFORMATION	10/09/2007
G	APPROVED DA	28/05/2008
H	APPROVED DA	17/06/2008
I	APPROVED DA	15/10/2008
J	APPROVED DA	15/10/2008
K	SCALE FOR REVIEW DEPT. OF PLANNING	19/11/2008

CONSULTANT
HASSSELL
10/100 KINGSWAY ROAD
SYDNEY NSW 2000
AUSTRALIA
TEL: 02 9712 7000
FAX: 02 9712 7000
WWW.HASSSELL.COM.AU
T 02 9712 7000 F 02 9712 7000



PROJECT
KAREENA PRIVATE
HOSPITAL
10/100 KINGSWAY ROAD
SYDNEY NSW 2000
AUSTRALIA
TEL: 02 9712 7000
FAX: 02 9712 7000
WWW.HASSSELL.COM.AU
T 02 9712 7000 F 02 9712 7000

PROPOSED
LOWER GROUND FLOOR PLAN


STATUS	DEVELOPMENT APPLICATION	APPROVED
SCALE AT 1:200	DRAWN DG	APPROVED BA
DATE	ISSUED NUMBER	REV
PSA 7536	DA-07	K

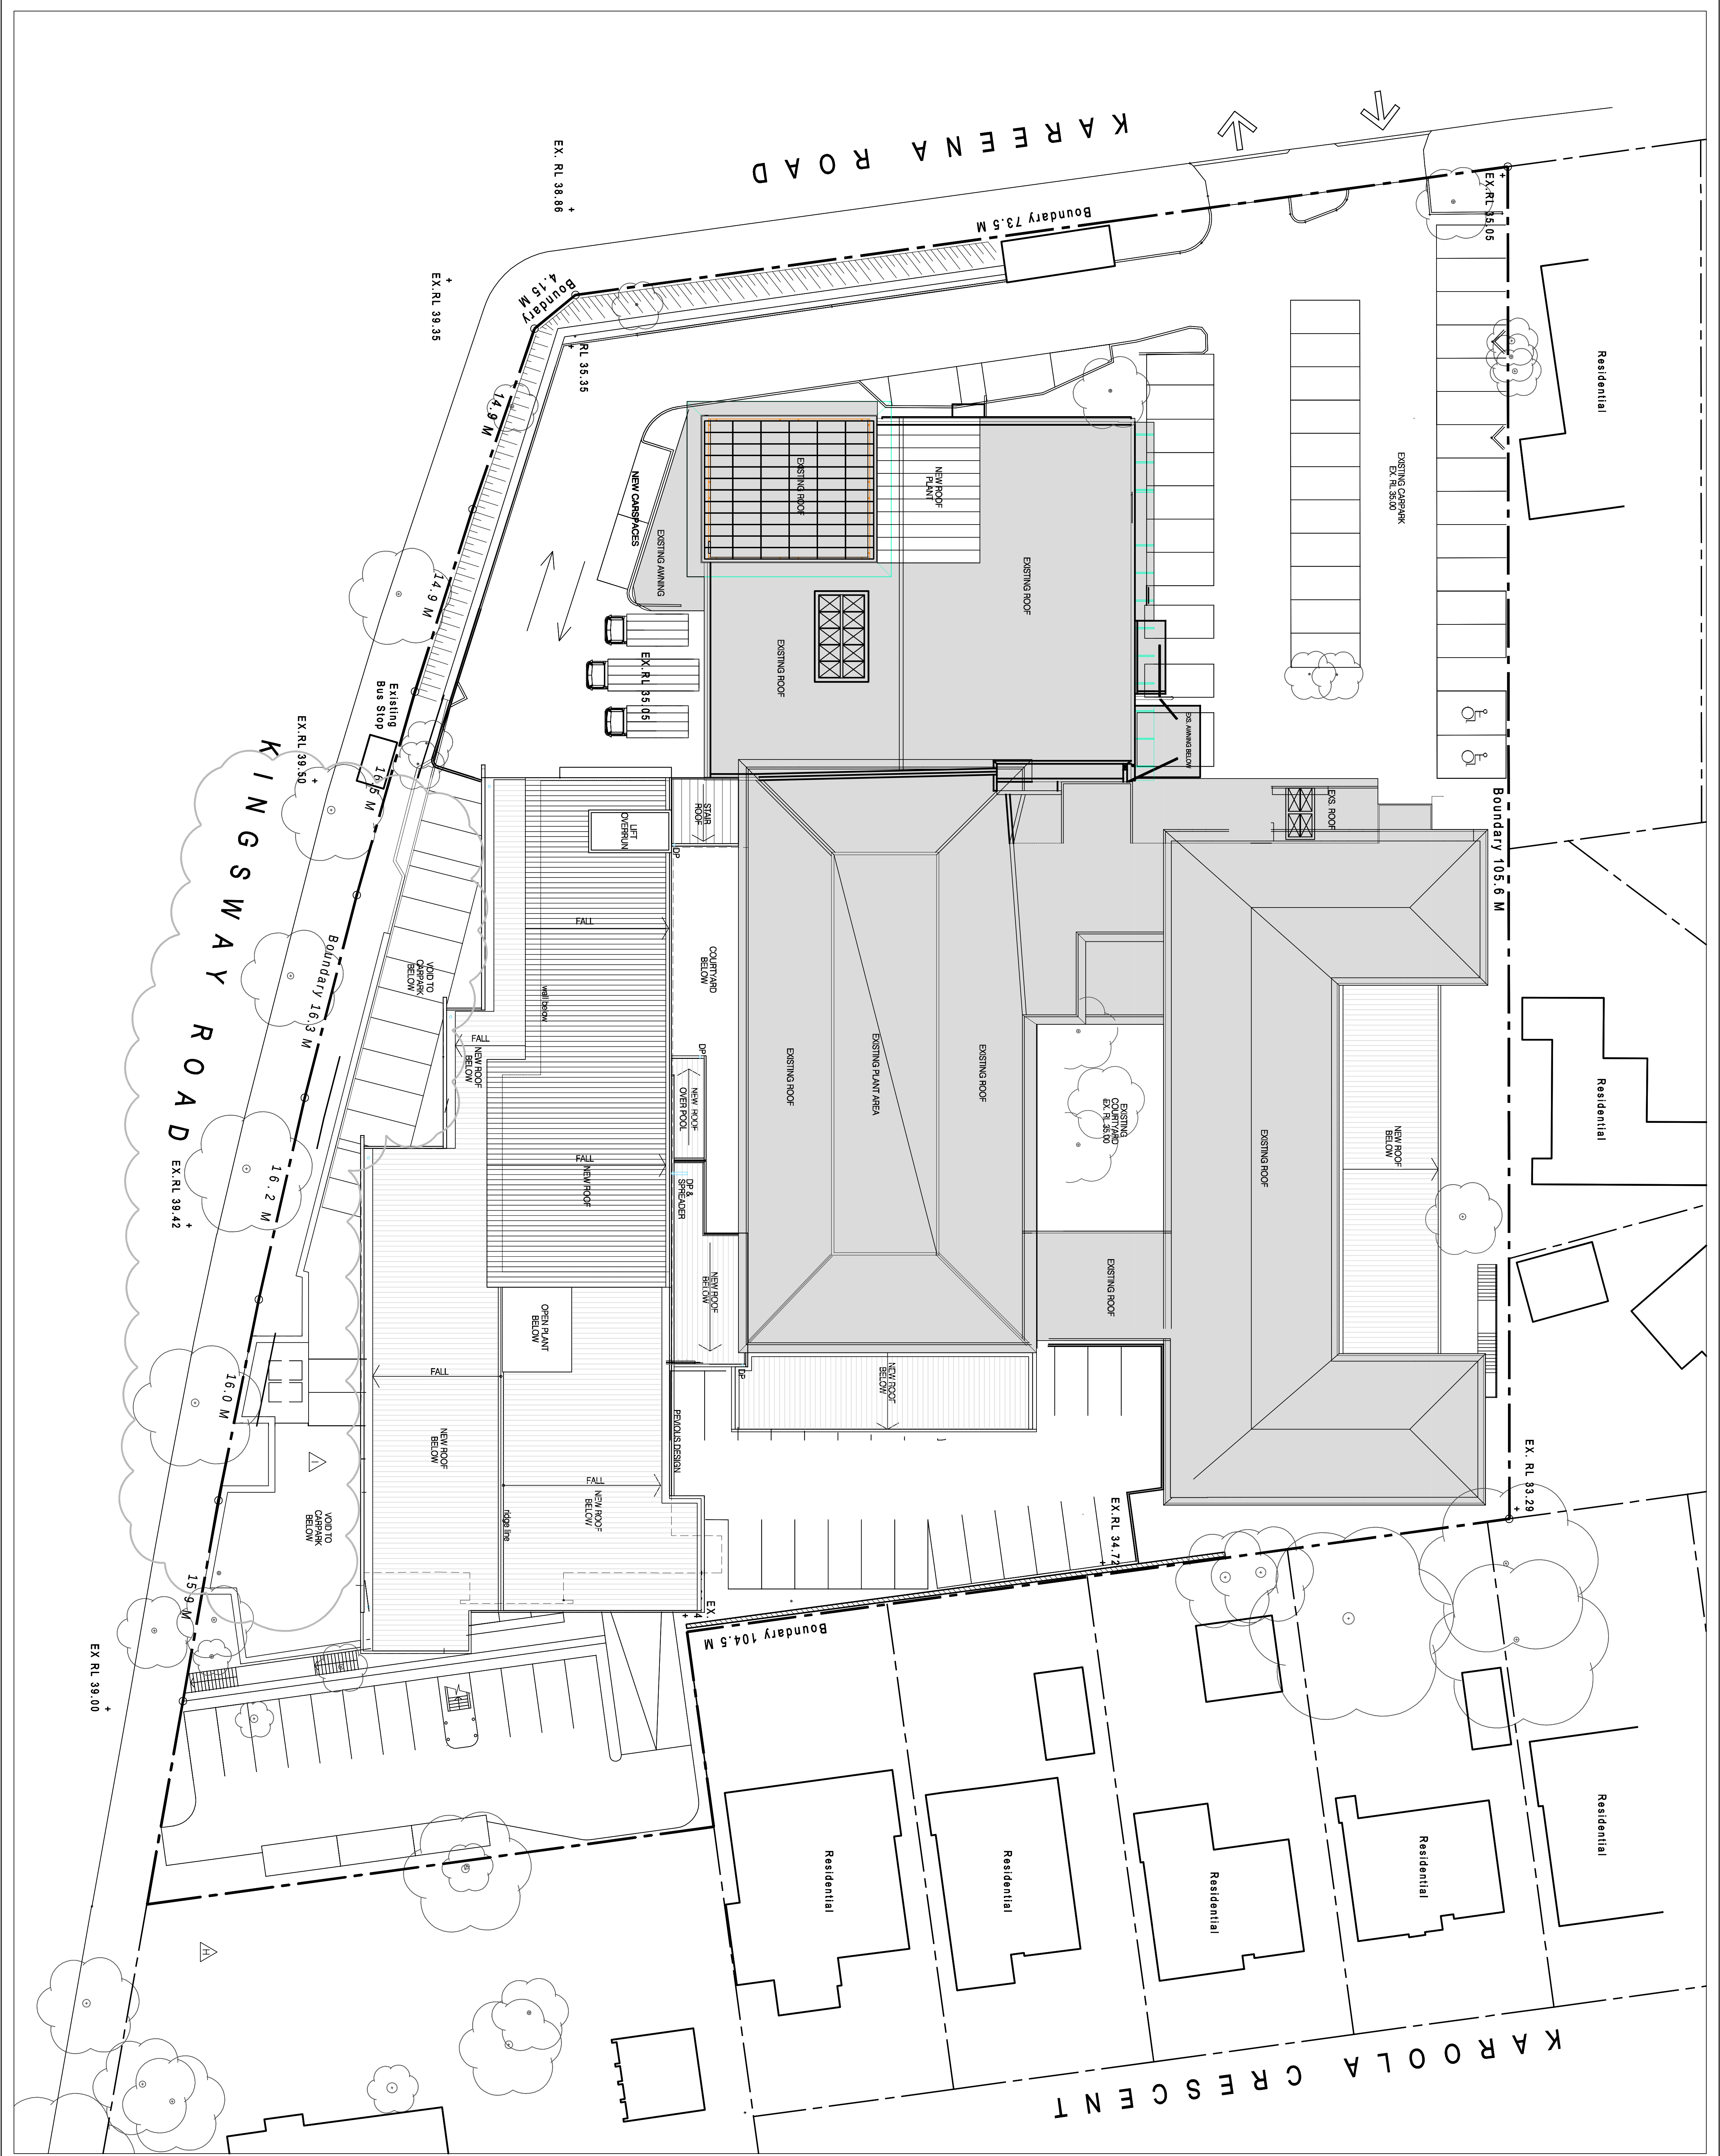

REFERENCE MAP

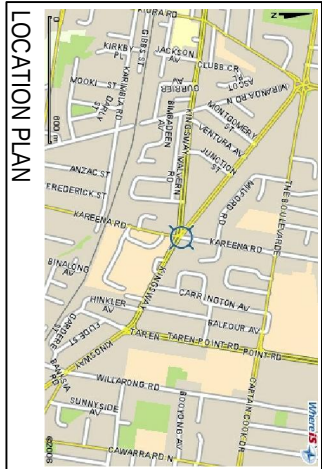 

LOCATION PLAN

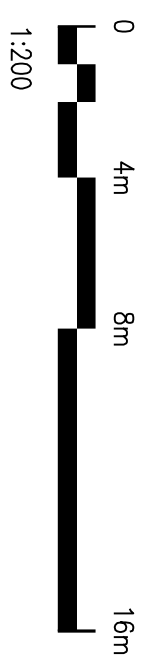

1:200


NOTES

1. DO NOT SCALE DRAWINGS. WRITTEN DIMENSIONS GOVERN.
2. ALL DIMENSIONS SHALL BE NOTED IN WRITING OF ANY DISCREPANCIES.
3. THE WORK HASSELL SHALL BE NOTED IN WRITING OF ALL MATERIALS, CONTRACTS, SPECIFICATIONS, REPORTS AND DRAWINGS.
4. CONTRACTOR SHALL BE RESPONSIBLE FOR OBTAINING ALL NECESSARY PERMITS.

© COPYRIGHT OF THIS DRAWING IS VESTED IN HASSELL, LTD.
2008 HASSELL, LTD.

THIS DRAWING IS AN UNCONTROLLED COPY - UNLESS NOTED OTHERWISE

LEGEND

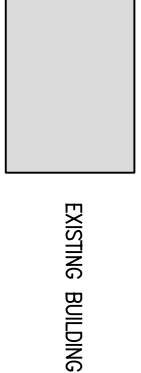

EXISTING BUILDING

REV	DESCRIPTION	DATE
1	ISSUE FOR REVIEW DEPT. OF PLANNING	19.11.2008
2	CONCRETE LANDSCAPE SLAB REMOVED	19.11.2008
3	APPLICATION TO DEPT. OF PLANNING	15.07.2008
4	Drawing updated	17.06.2008
5	APPLICATION TO DEPT. OF PLANNING	28.05.2008
6	AMENDED I/A	12.09.2007
7	ISSUED FOR INFORMATION	10.09.2007
8	I/A RESUBMISSION	02.04.2007
9	I/A RESUBMISSION	23.03.2007
10	I/A DOCUMENTS ISSUED FOR CLIENT REVIEW	16.03.2007

CONSULTANT
HASSELL LTD
102 ALBERT ST
SUITE 201
BRISBANE QLD 4000
AUSTRALIA
TEL: 07 5522 2200
FAX: 07 5522 2201
TID: 28972 2900 FID: 28972 2946

HASSELL

PROJECT
KAREENA PRIVATE
HOSPITAL
86 Kareena Road
Brisbane QLD 4000
Australia
Tel: (07) 5522-1600
Fax: (07) 5522-1606

DRAWING TITLE

PROPOSED
SITE PLAN / ROOF PLAN

STATUS

DEVELOPMENT APPLICATION

SCALE AT 1:1	DRAWN	CD-DRAWN	CHECKED	APPROVED
1:200	DG	HA	BA	BA

DWG NO.

PSA 7536

DRAWING NUMBER

DA05

REV

1