

MASTERPLANNING DOCUMENTATION

MP 001 LOCATION PLAN MP 002 CONCEPT MASTERPLAN MP 003 LOT DIGRAM MP 004 ENVELOPE CONTROLS MP 005 RAILWAY INTERFACE

MP 006 STORMWATER CONTROLS MP 007 CIRCULATION AND SECURITY

MP 008 STAGING DIAGRAMS MP 009 GWH PERSPECTIVE - West MP 010 GWH PERSPECTIVE - East MP 011 GWH PERSPECTIVE - Aerial

SCALE 1:10,000@A1 1:20,000@A3

MA-001-A





GATEWAY ENTERPRISE PARK


Gateway Land Corporation


BATHURST INTERMODAL TERMINAL


Modification Application - LOCATION PLAN

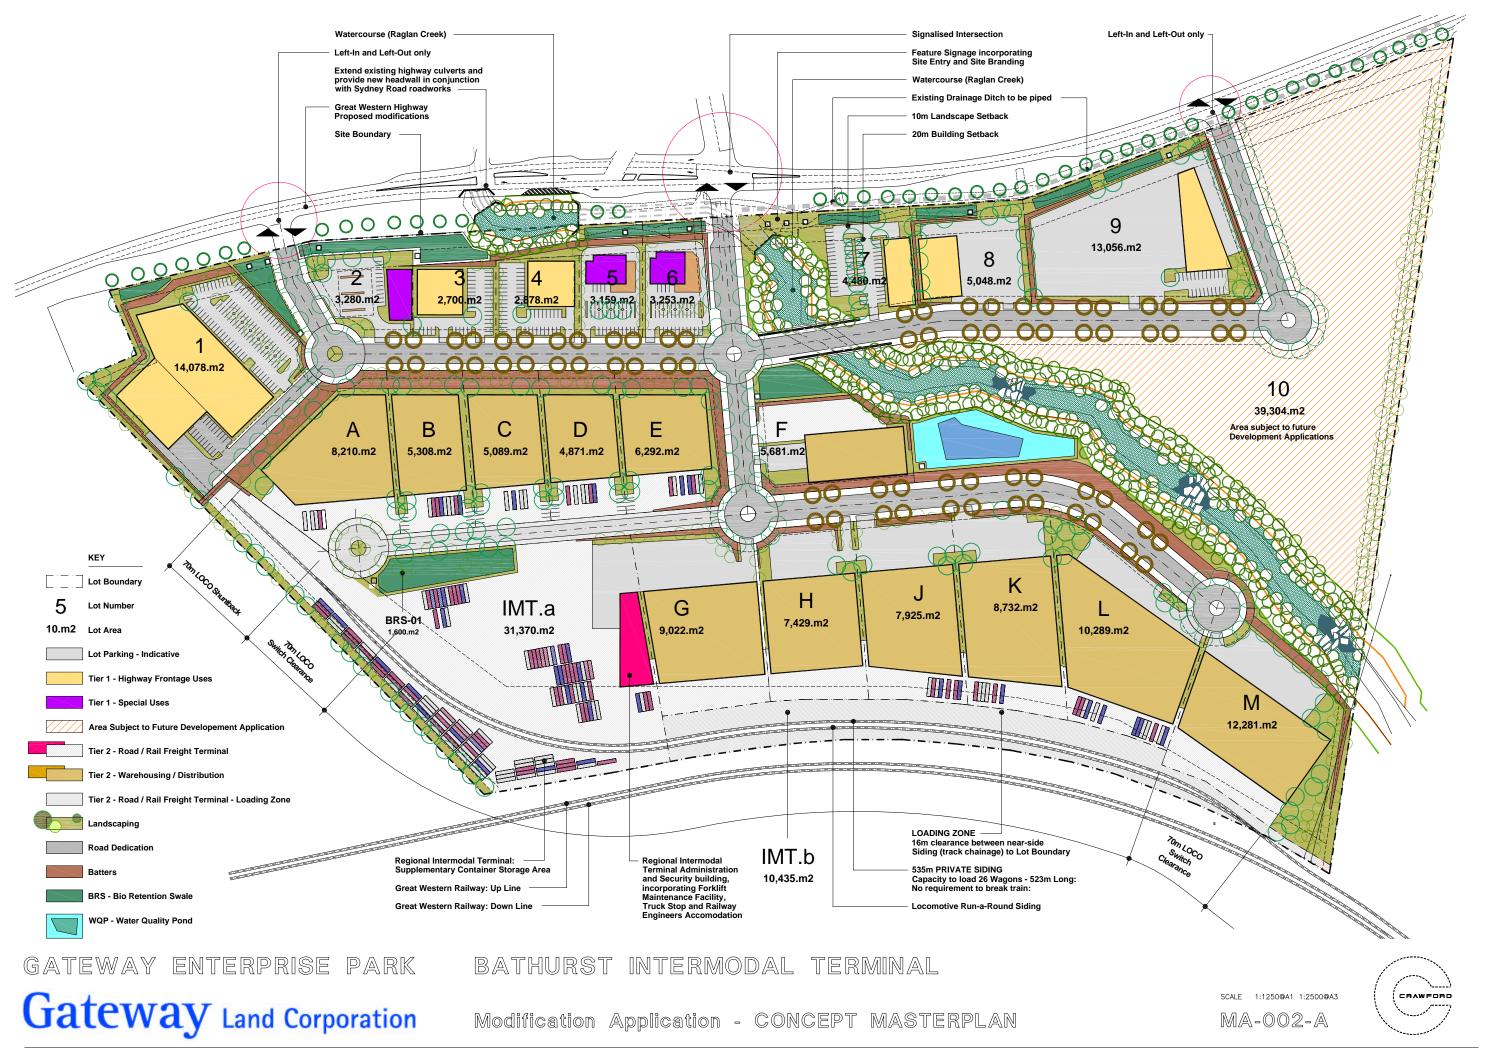


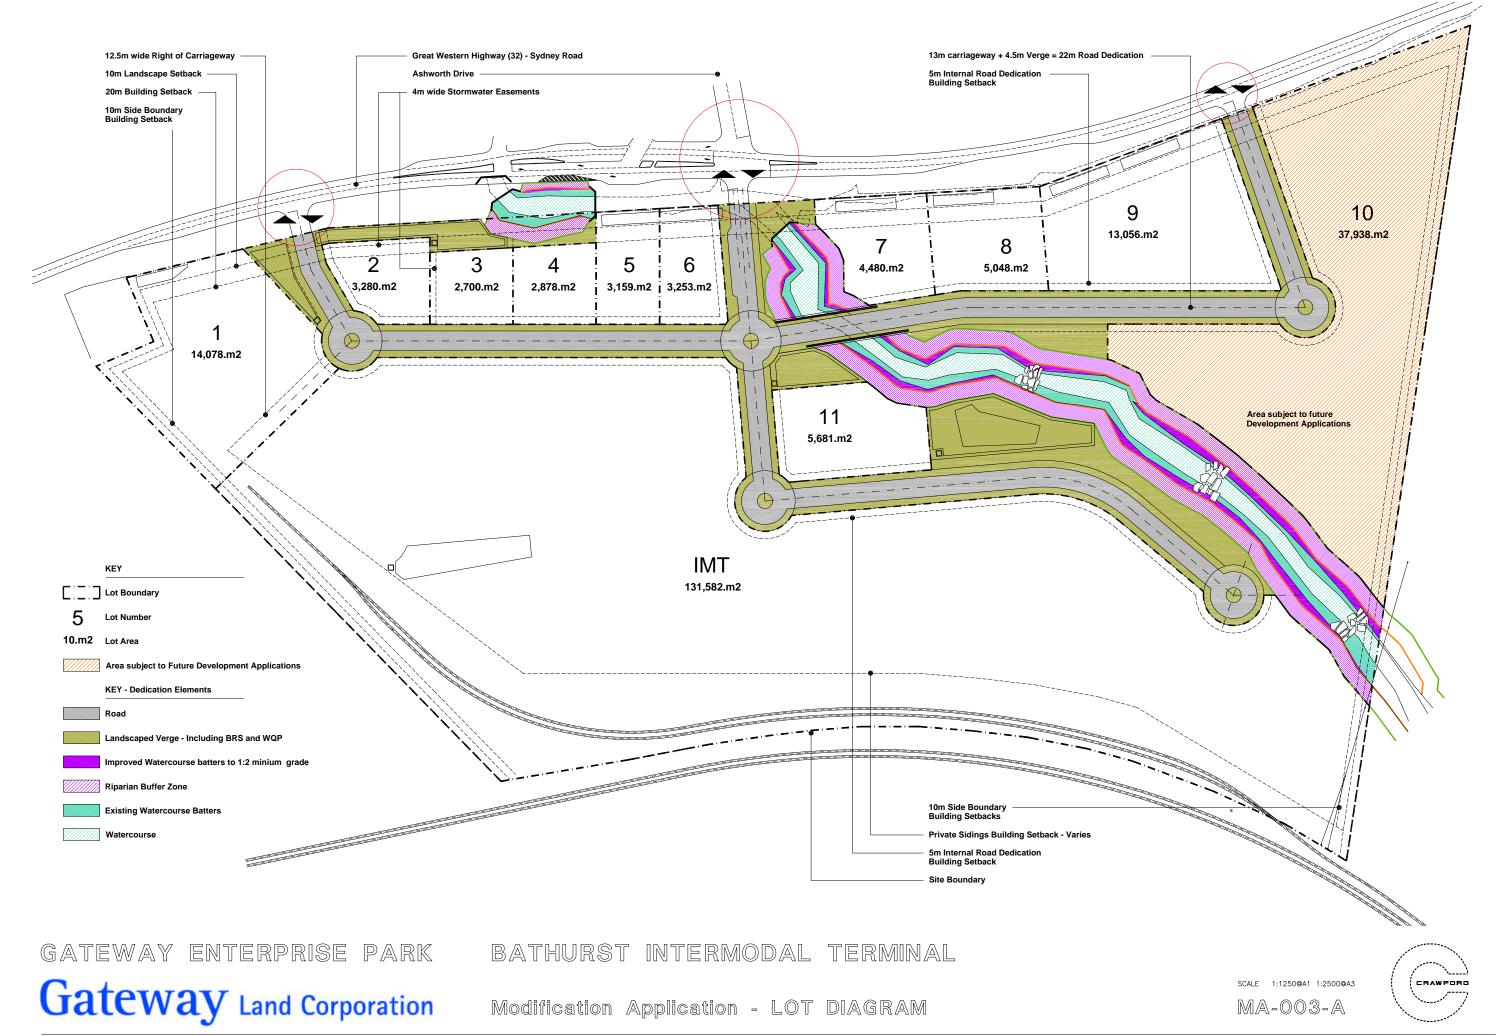


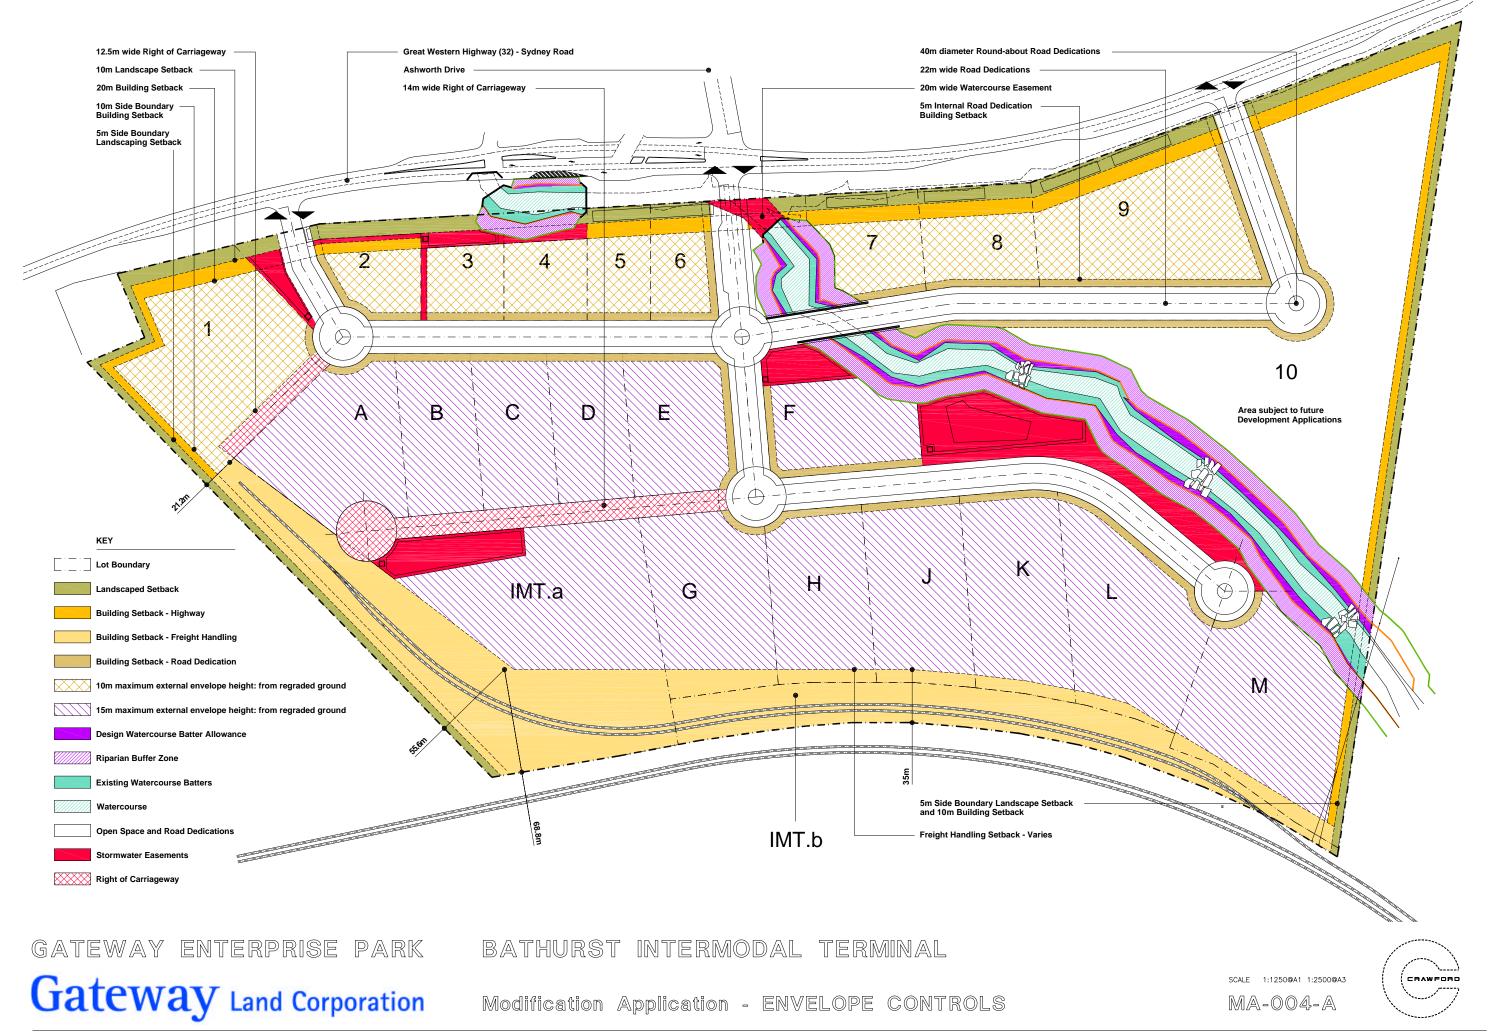

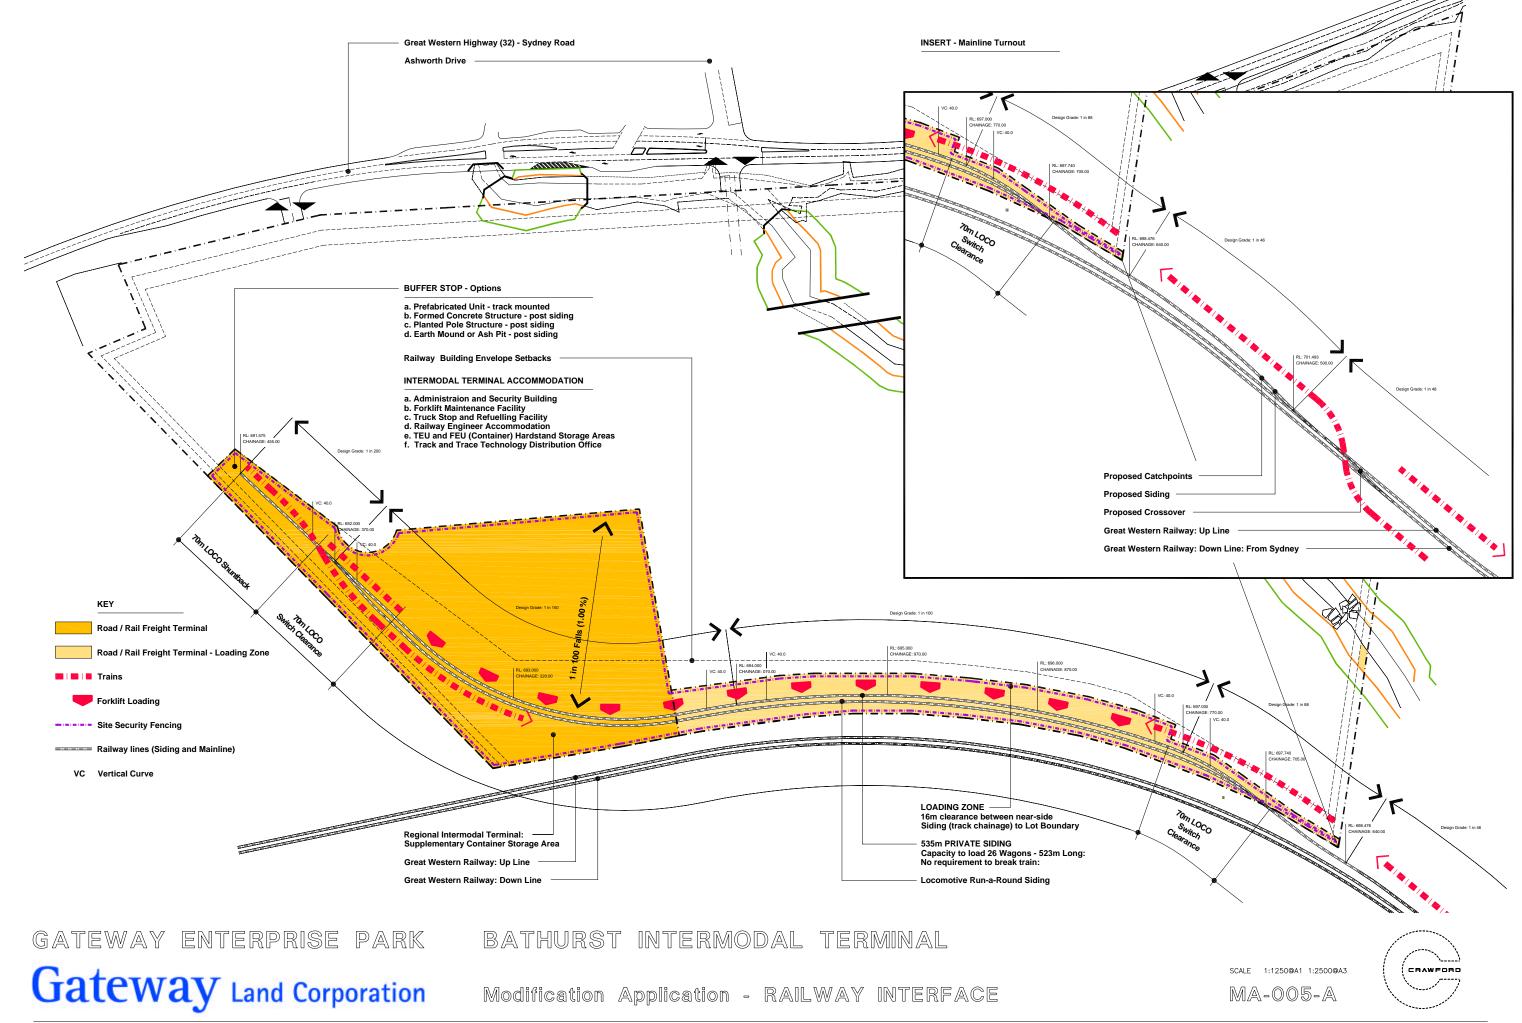

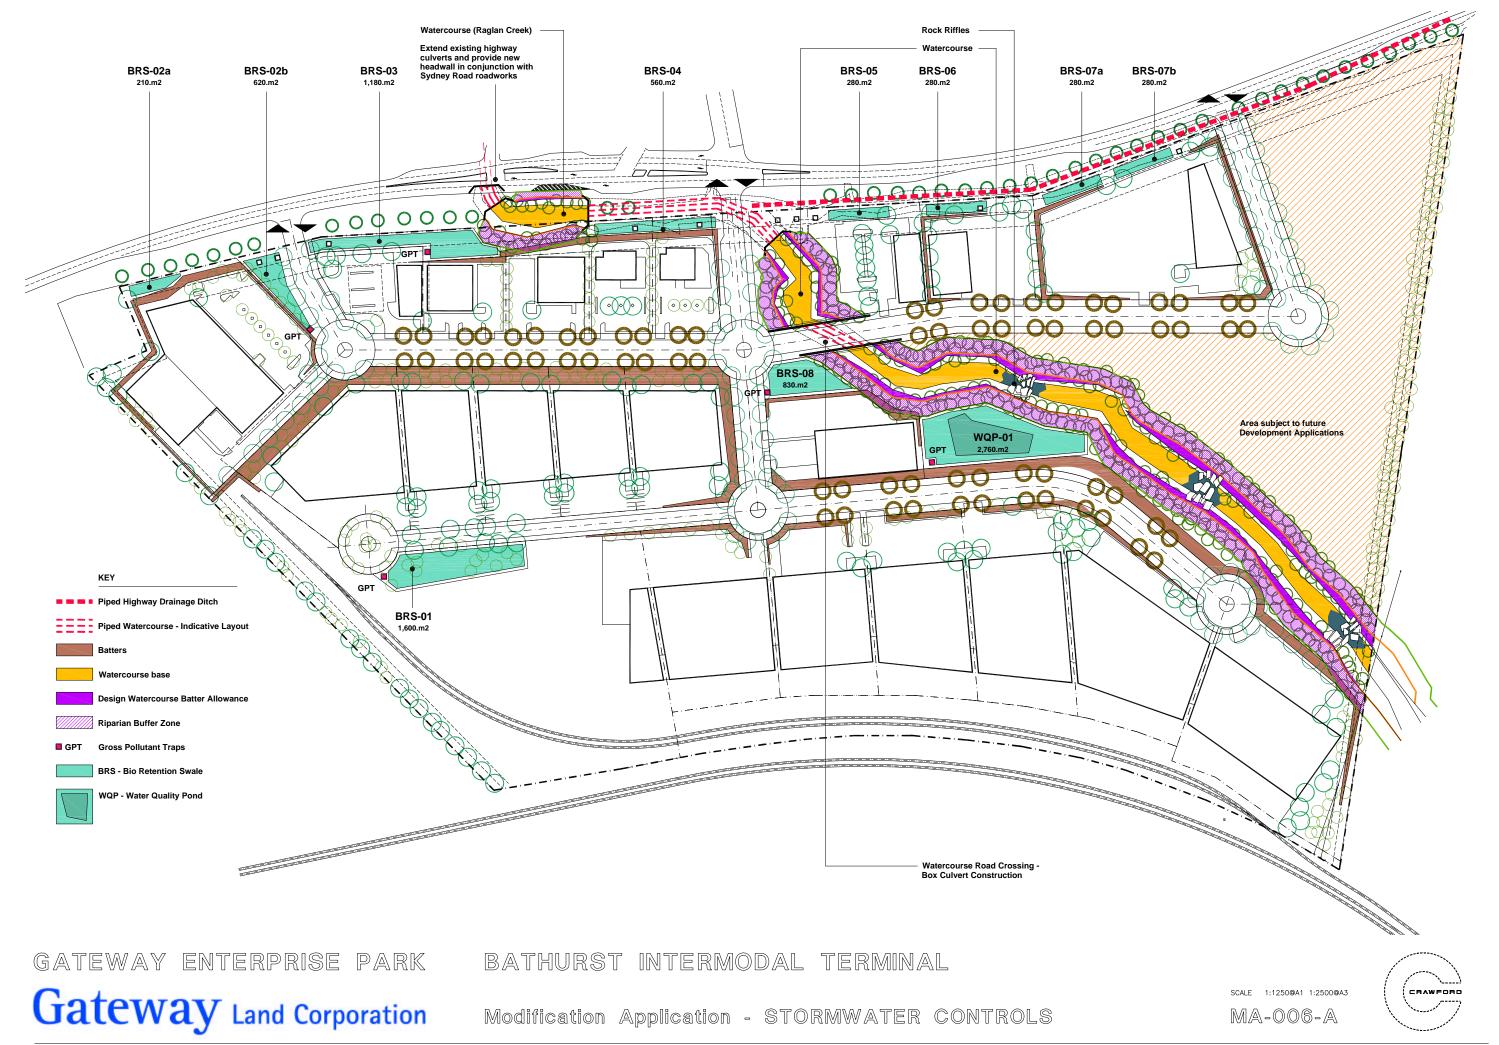

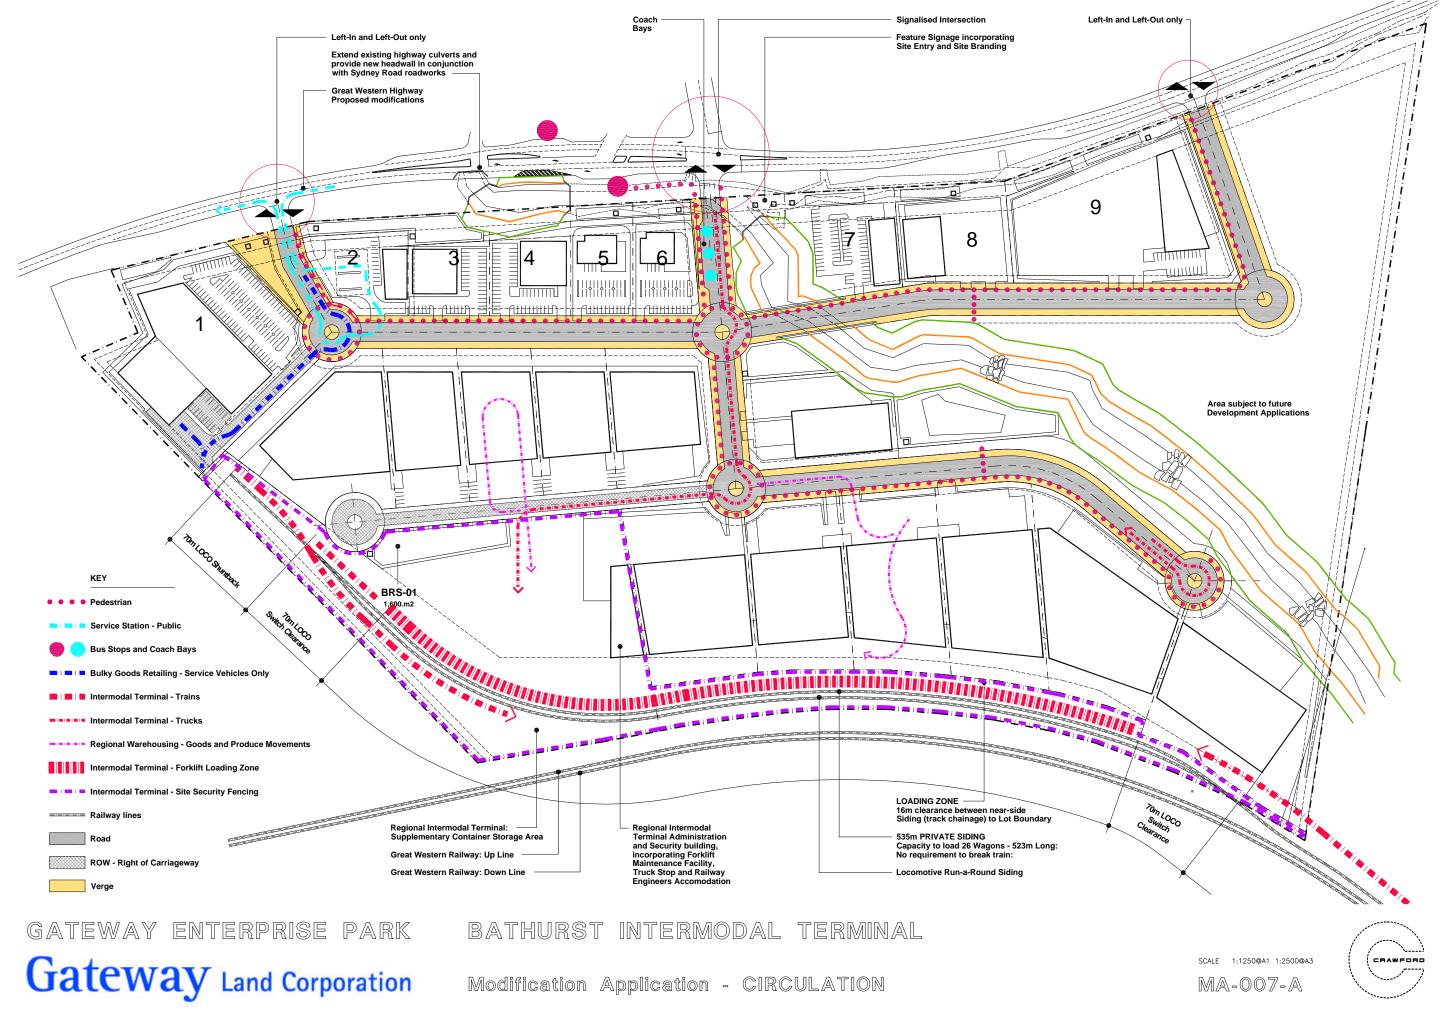

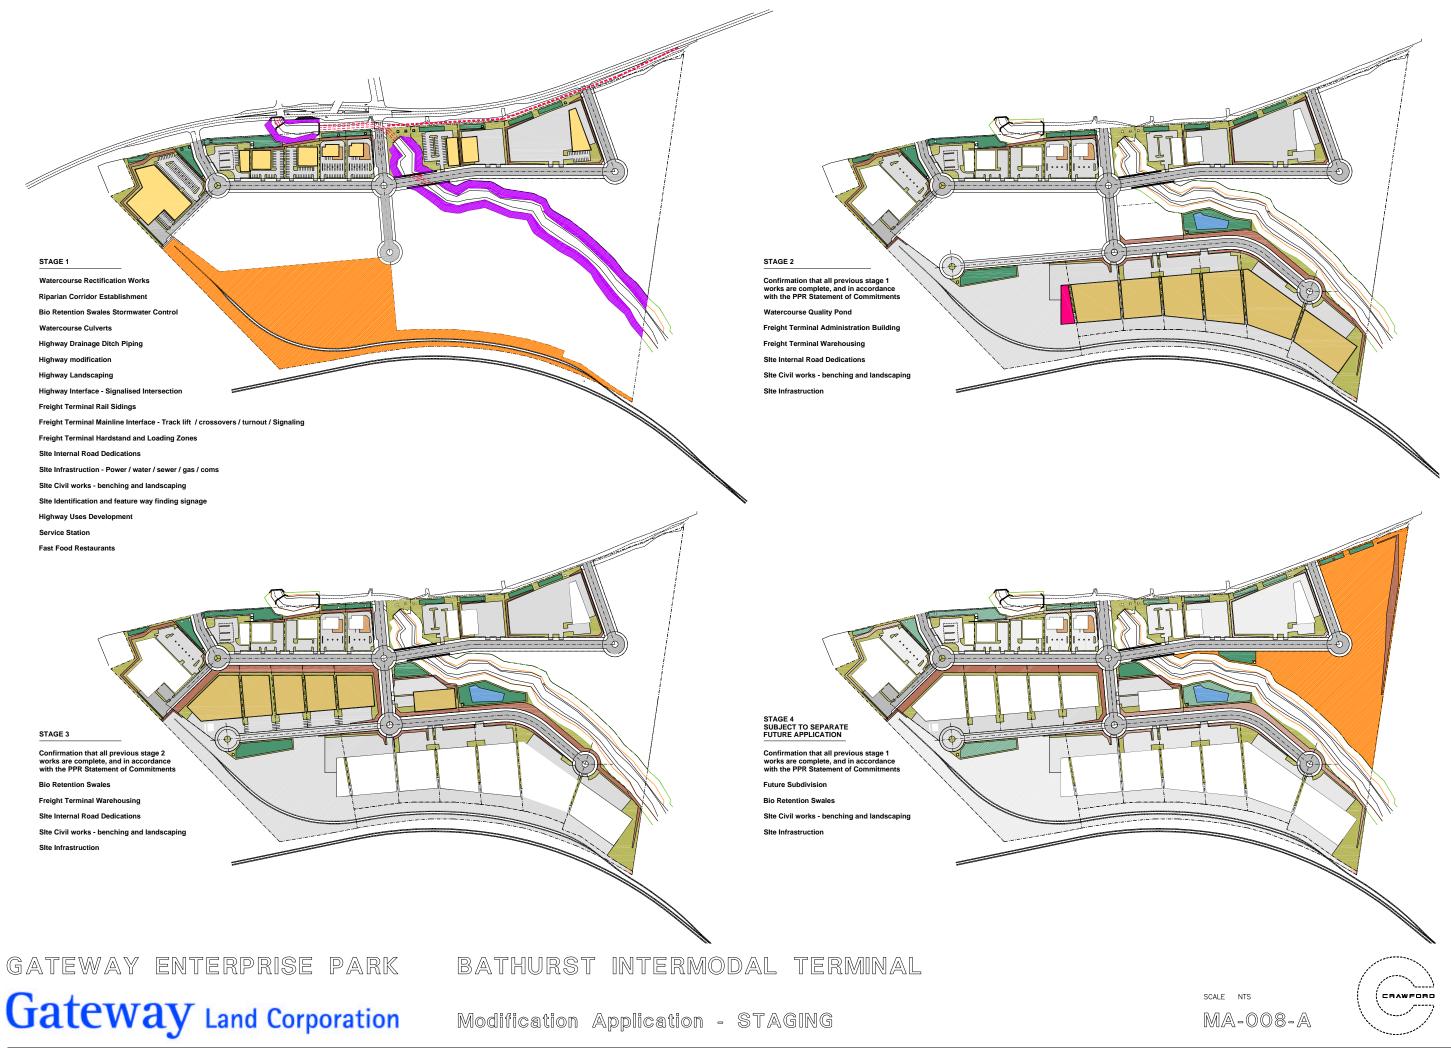



GATEWAY ENTERPRISE PARK

SCALE 1:1250@A1 1:2500@A3 MA-009-A



Modification Application - GWH PERSPECTIVE - West



GATEWAY ENTERPRISE PARK

BATHURST INTERMODAL TERMINAL

Gateway Land Corporation

Modification Application - GWH PERSPECTIVE - East

SCALE 1:1250@A1 1:2500@A3 MA-010-A





GATEWAY ENTERPRISE PARK

Gateway Land Corporation

BATHURST INTERMODAL TERMINAL

Modification Application - GWH PERSPECTIVE - Aerial


SCALE 1:1250@A1 1:2500@A3

MA-011-A





**Great Western Highway Elevation - North (East)** 

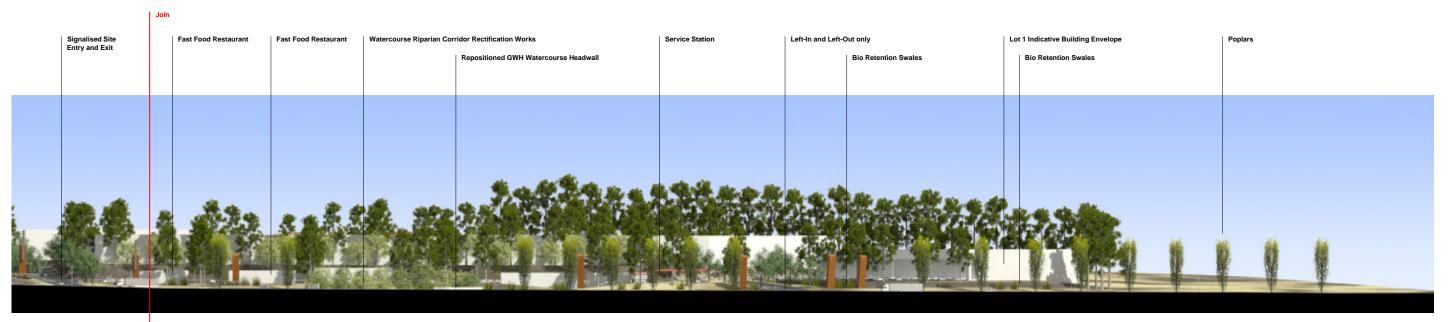

**Great Western Highway Elevation - North (West)** 

GATEWAY ENTERPRISE PARK

Gateway Land Corporation


BATHURST INTERMODAL TERMINAL

Modification Application - NORTH ELEVATION - Orthogonal

CALE NTS

MA-012-A



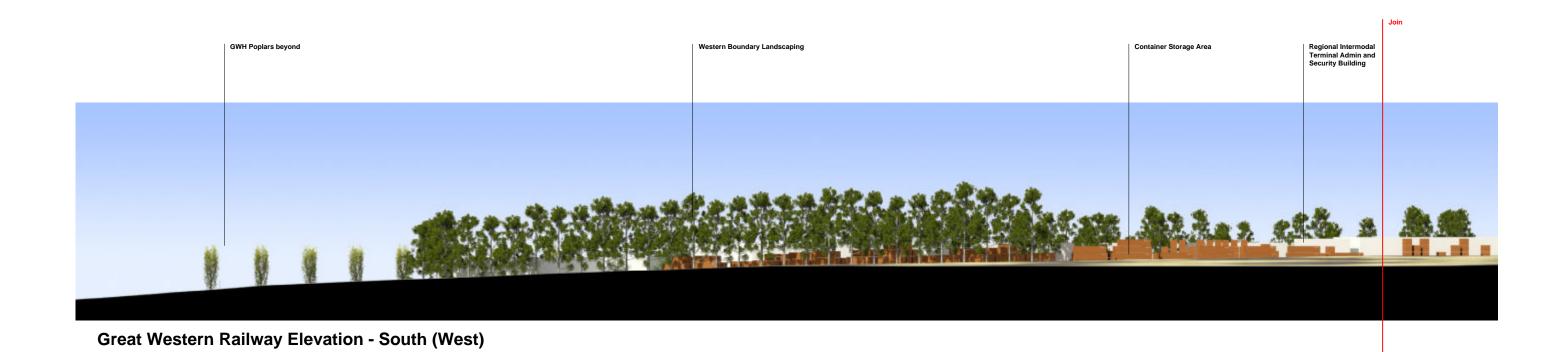

Regional Remoded Security Building

Leading Zone

Warehousing and Distribution loss adjacent Private Siding

Ragian Creek

Eastern Boundary

Security Building

**Great Western Railway Elevation - South (East)** 

GATEWAY ENTERPRISE PARK

Gateway Land Corporation

BATHURST INTERMODAL TERMINAL

Modification Application - SOUTH ELEVATION - Orthogonal


CALE NTS

MA-013-A





**Great Western Highway - Raised Elevation - North** 

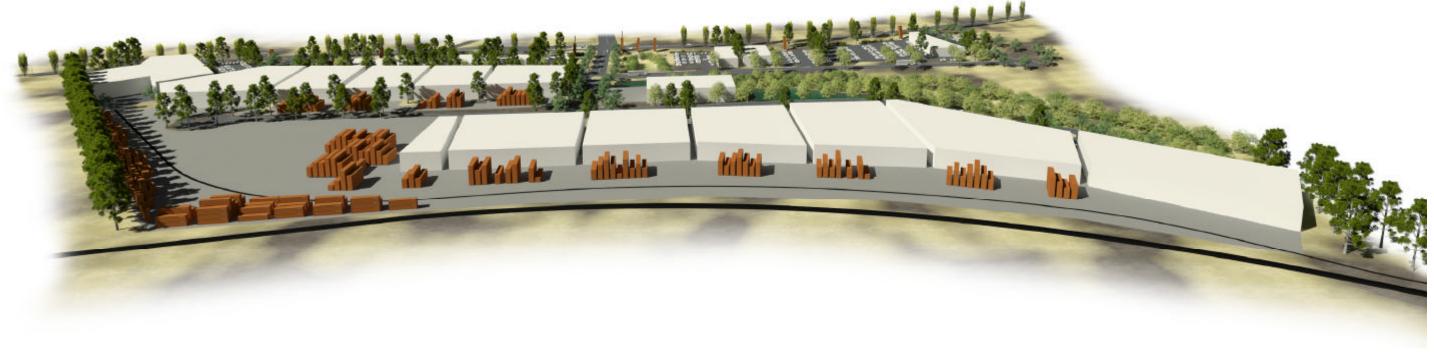

**Great Western Railway - Raised Elevation - South** 

GATEWAY ENTERPRISE PARK

Gateway Land Corporation

BATHURST INTERMODAL TERMINAL

Modification Application - ELEVATIONS - Aerial

scale nts
MA=014-A

