


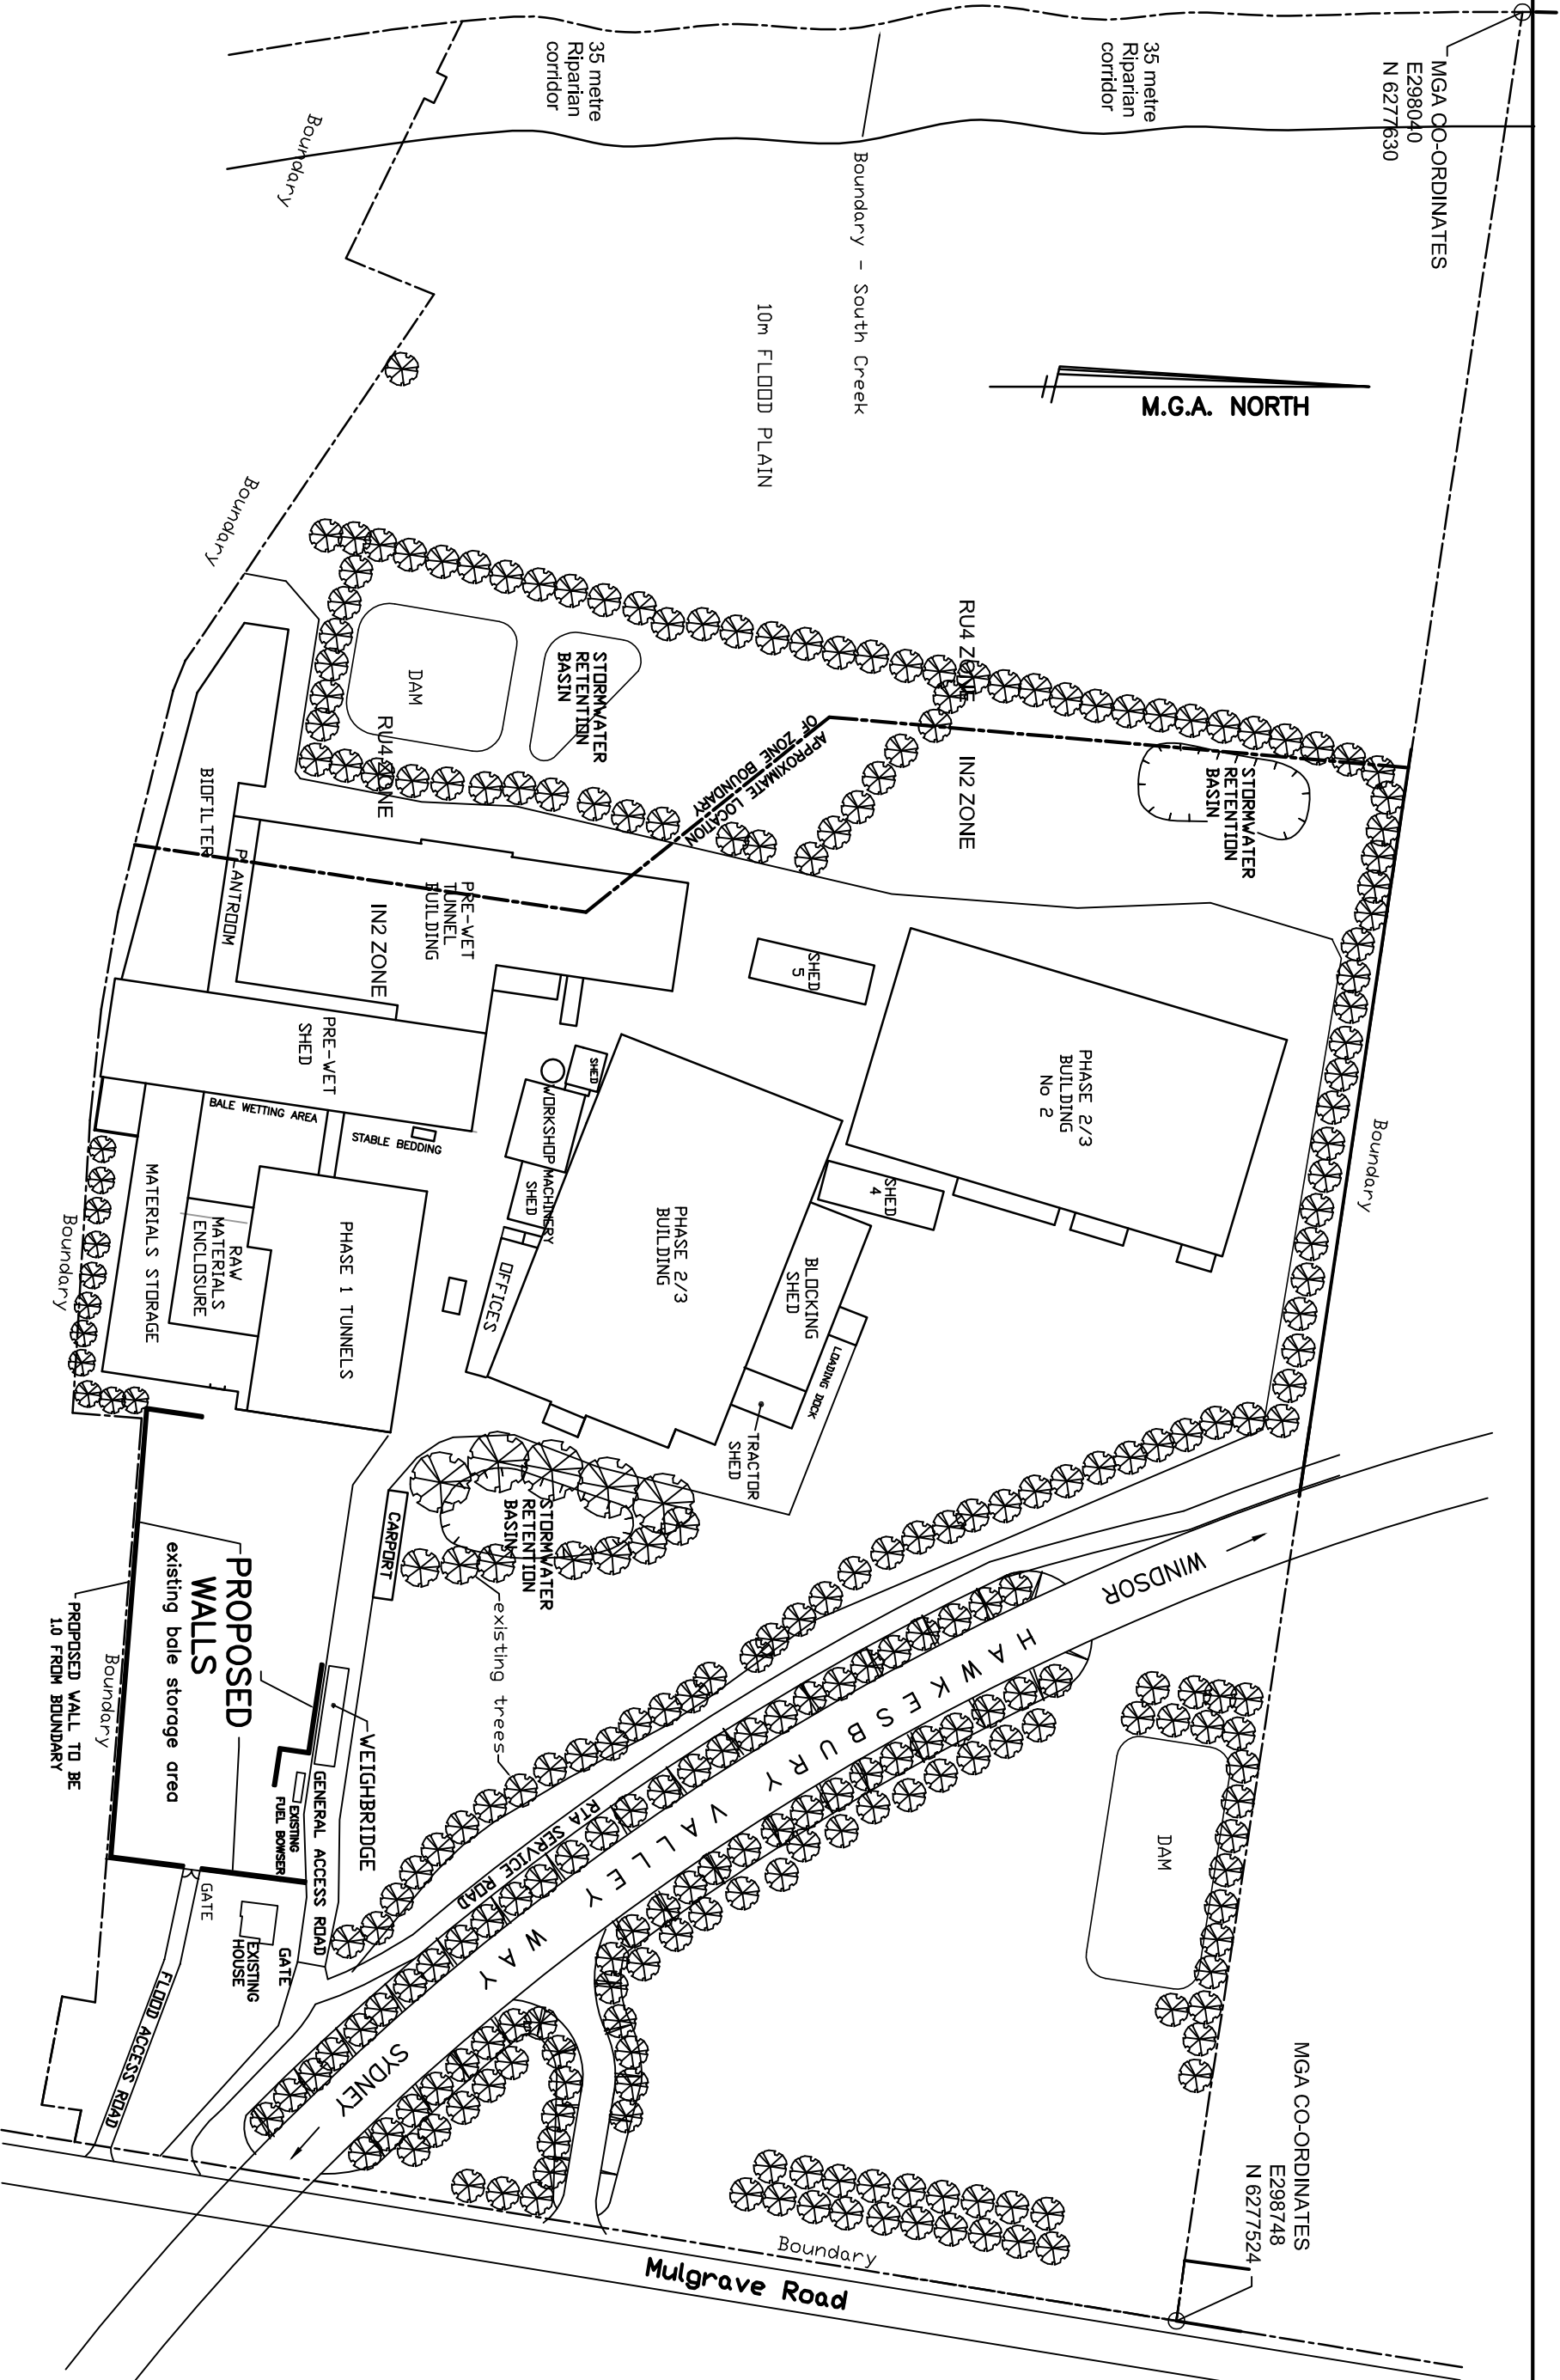

SITE PLAN

BLACKTOWN TO RICHMOND RAILWAY LINE

ABODE DESIGN		
PD BOX 767 RICHMOND	PH. 4776 1125	0419 405006
DRAWN I.S.	DATE DRAWN 23.2.2017	SCALE 1:2000 at A3

PROPOSED PERIMETER WALLS
SITE PLAN

ISSUE	DATE	AMENDMENTS	DRAWING NO.	ISSUE
ELF FARM SUPPLIES PTY LTD			200689	D
P.O.BOX 615 WINDSOR NSW 2756				
108 MULGRAVE ROAD MULGRAVE NSW 2756				
TEL.ISD (61)02 45775000 FAX.ISD (61)0245878002				