


key plan

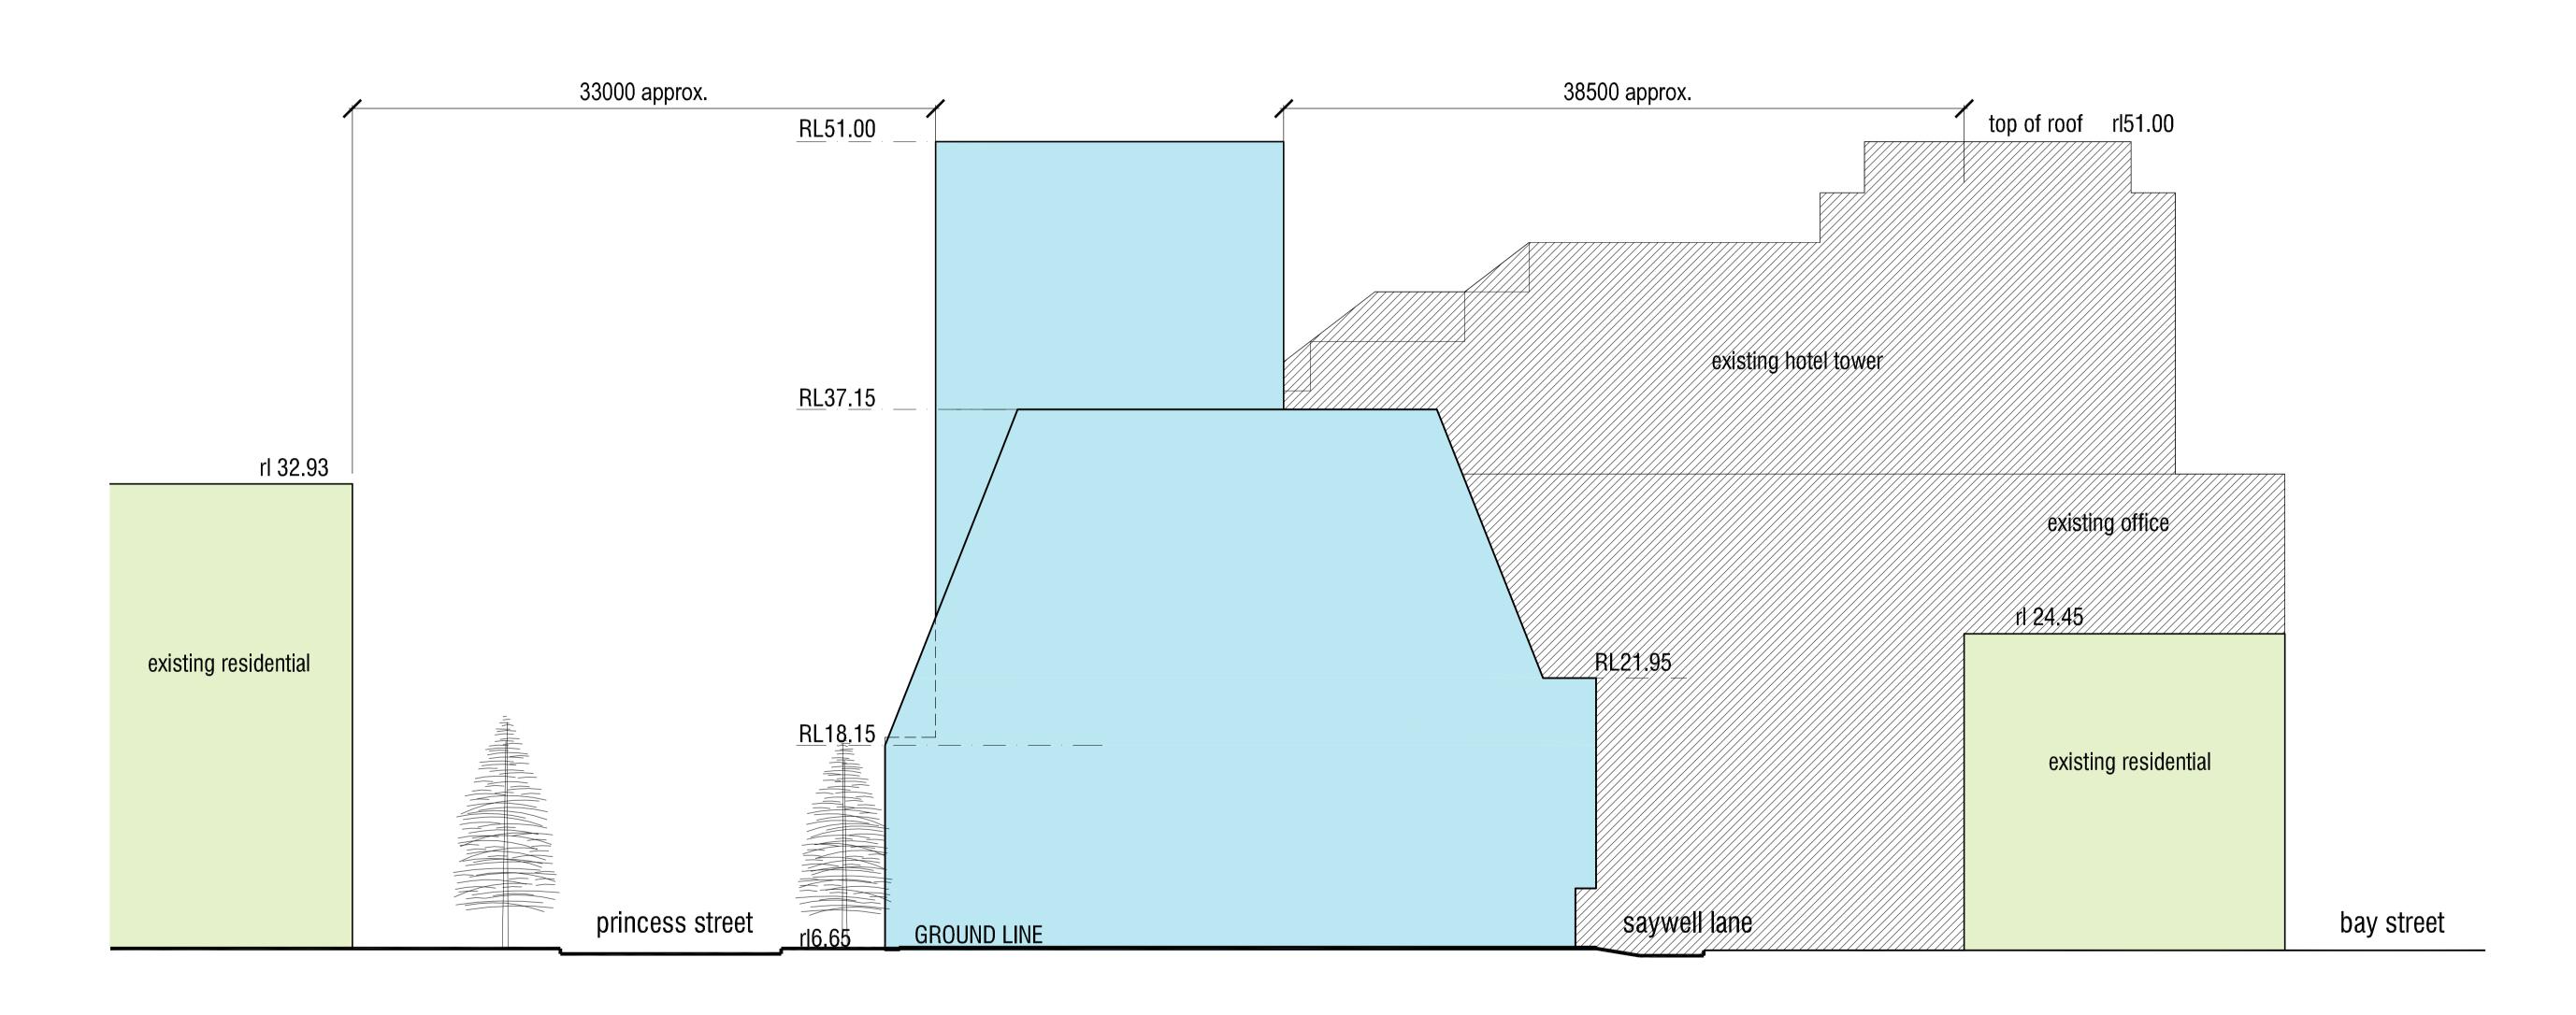

WEST ELEVATION

PRELIMINARY

No. DATE REVISION	APPR.	No. DATE	REVISION	APPR.	CONSULTANTS	CLIENT		PROJECT	DATE SEPTEMBER 2008	
A 23.09.08 PRELIMINARY ISSUE	RD						Perrott	BRIGHTON LE SANDS HOTEL	SCALE 1:200 @ A1	
B 25.09.08 REVISED PRELIMINARY ISSUE	RD						ADJOINING SITE DEVELOPMENT	DRAWN BY AF		
						THAKRAL		BRIGHTON BEACH, NSW	CHECKED	
					a wider view on property	$ V \cap C $		ADDROVED	- \\	
						Level 12 Thakral House 301 George Street Sydney NSW 2000	ARCHITECTS IN ASSOCIATION 34 WALTER STREET LEICHHARDT NSW 2040 AUSTRALIA Tel: 02 95698711 Fax: 02 95698799 Email: architects@drumrose.com.au	WEST ELEVATION	APPROVED	
						VERIFY ALL DIMENSIONS ON SITE AND REPORT ANY DISCREPANCIES TO ARCHITECT PRIOR TO COMMENCEMENT OF ANY WORK ON SITE OR PREPARATION OF SHOP DRAWINGS. READ ONLY FIGURED DIMENSIONS —DO NOT SCALE			PROJECT No. DRAWING No.	REVISION
-		-							08017 SK3.02	R
					NEAD ONE! FIGURED DIMENSIONS -DO NO! SCALE	Tel: U2 95698711 Fax: U2 95698799 Email: architects@drumrose.com.au		00011 010.02	U	