


key plan

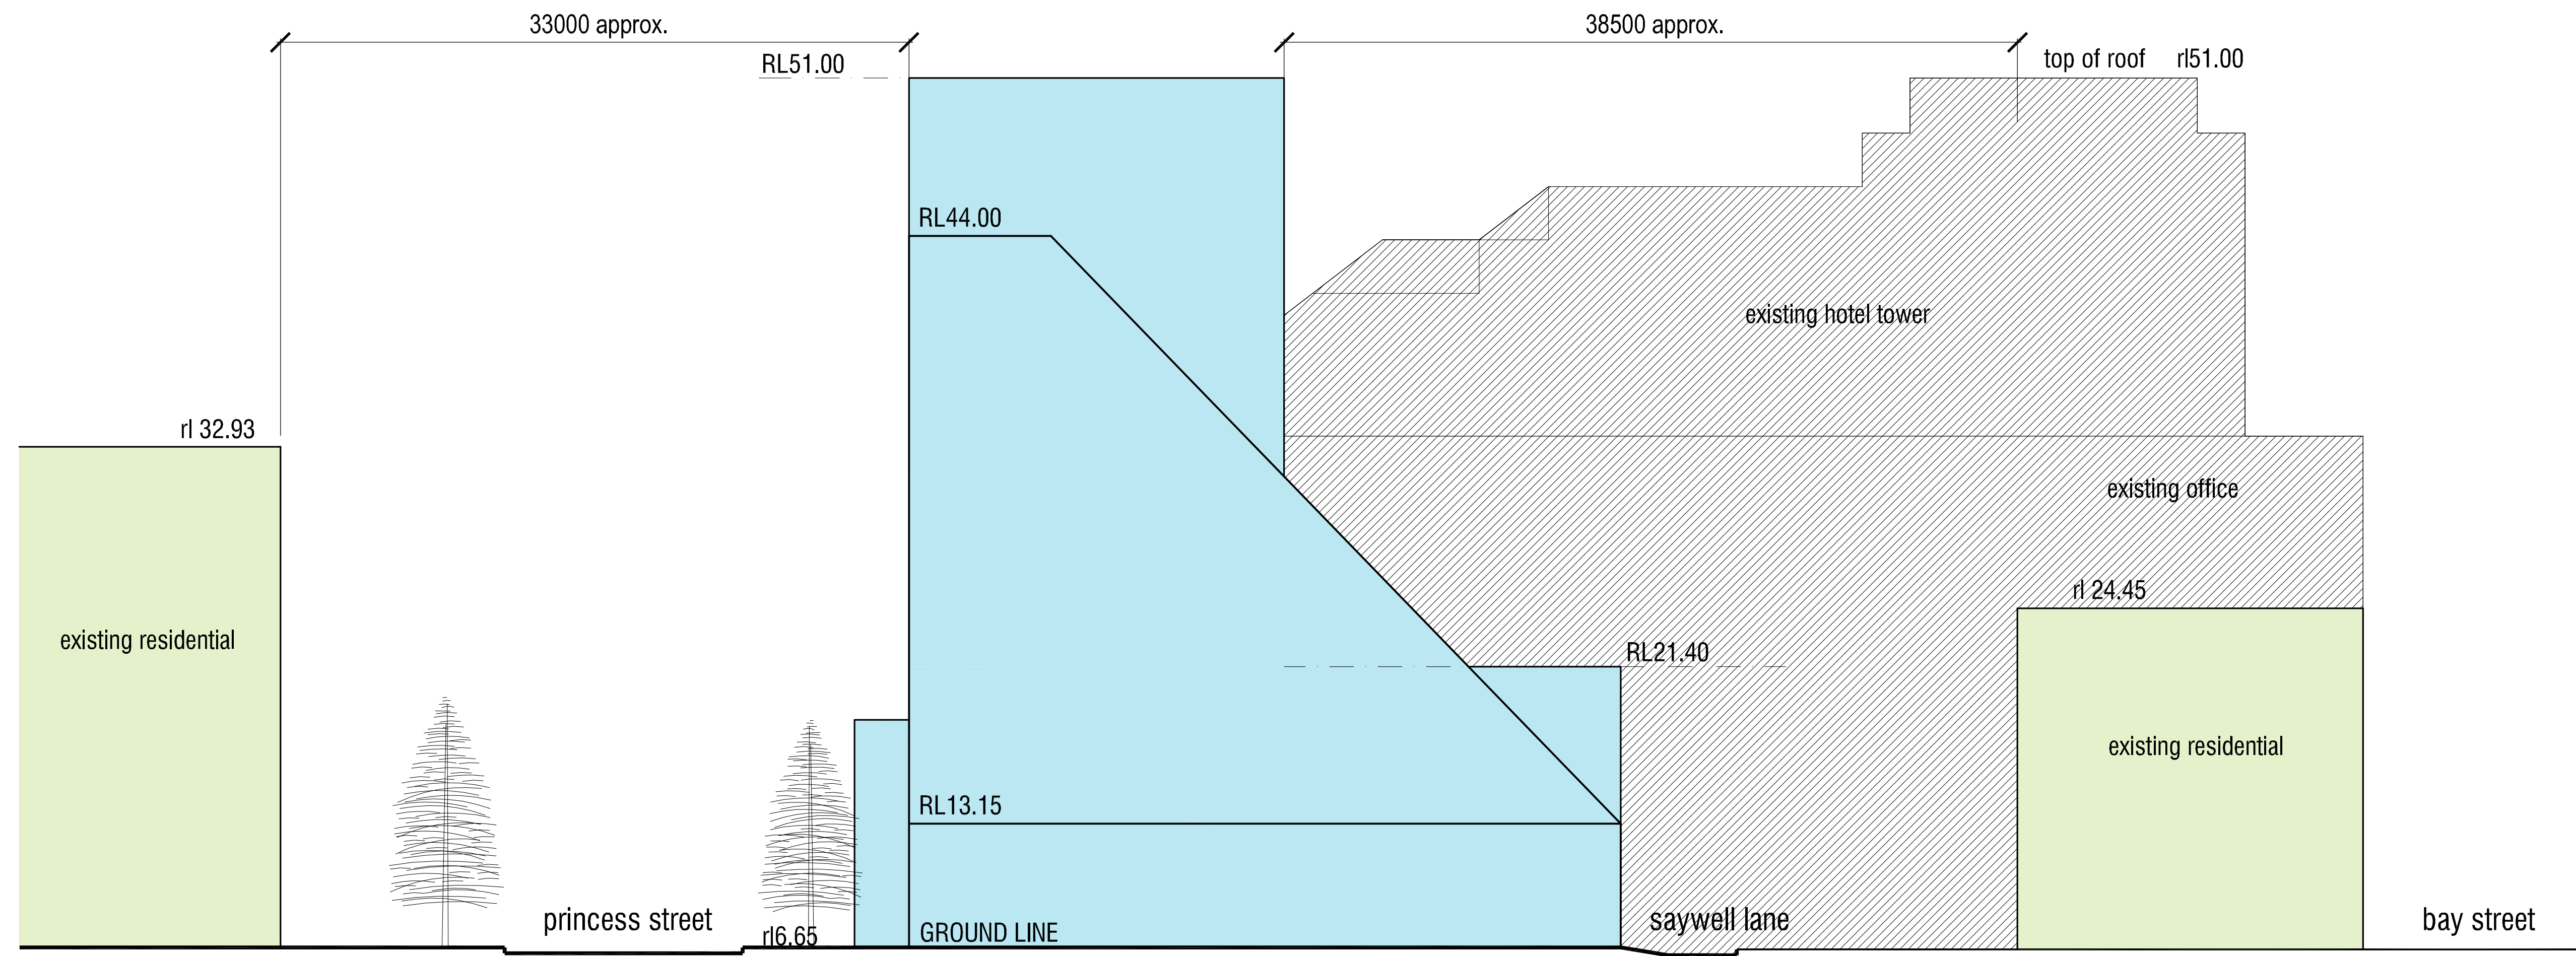

WEST ELEVATION

PRELIMINARY

No.   DATE   REVISION   APPR.				No.   DATE   REVISION   APPR.				CONSULTANTS		CLIENT		PROJECT		DATE		SCALE		DRAWN BY		CHECKED		APPROVED		PROJECT No.		DRAWING No.		REVISION							
A   28.10.08   PRELIMINARY ISSUE   RD										THAKRAL a wider view on property Level 12 Thakral House 301 George Street Sydney NSW 2000 <div>VERIFY ALL DIMENSIONS ON SITE AND REPORT ANY DISCREPANCIES TO ARCHITECT PRIOR TO COMMENCEMENT OF ANY WORK ON SITE OR PREPARATION OF SHOP DRAWINGS. READ ONLY FIGURED DIMENSIONS -DO NOT SCALE</div>		Perrott Lyon Mathieson ARCHITECTS IN ASSOCIATION 34 WALTER STREET LEICHHARDT NSW 2040 AUSTRALIA Tel: 02 95698711 Fax: 02 95698799 Email: architects@drumrose.com.au		BRIGHTON LE SANDS HOTEL ADJOINING SITE DEVELOPMENT BRIGHTON BEACH, NSW		OCTOBER 2008		1:200 @ A1		AF										08017		SK4.02		A	