


key plan

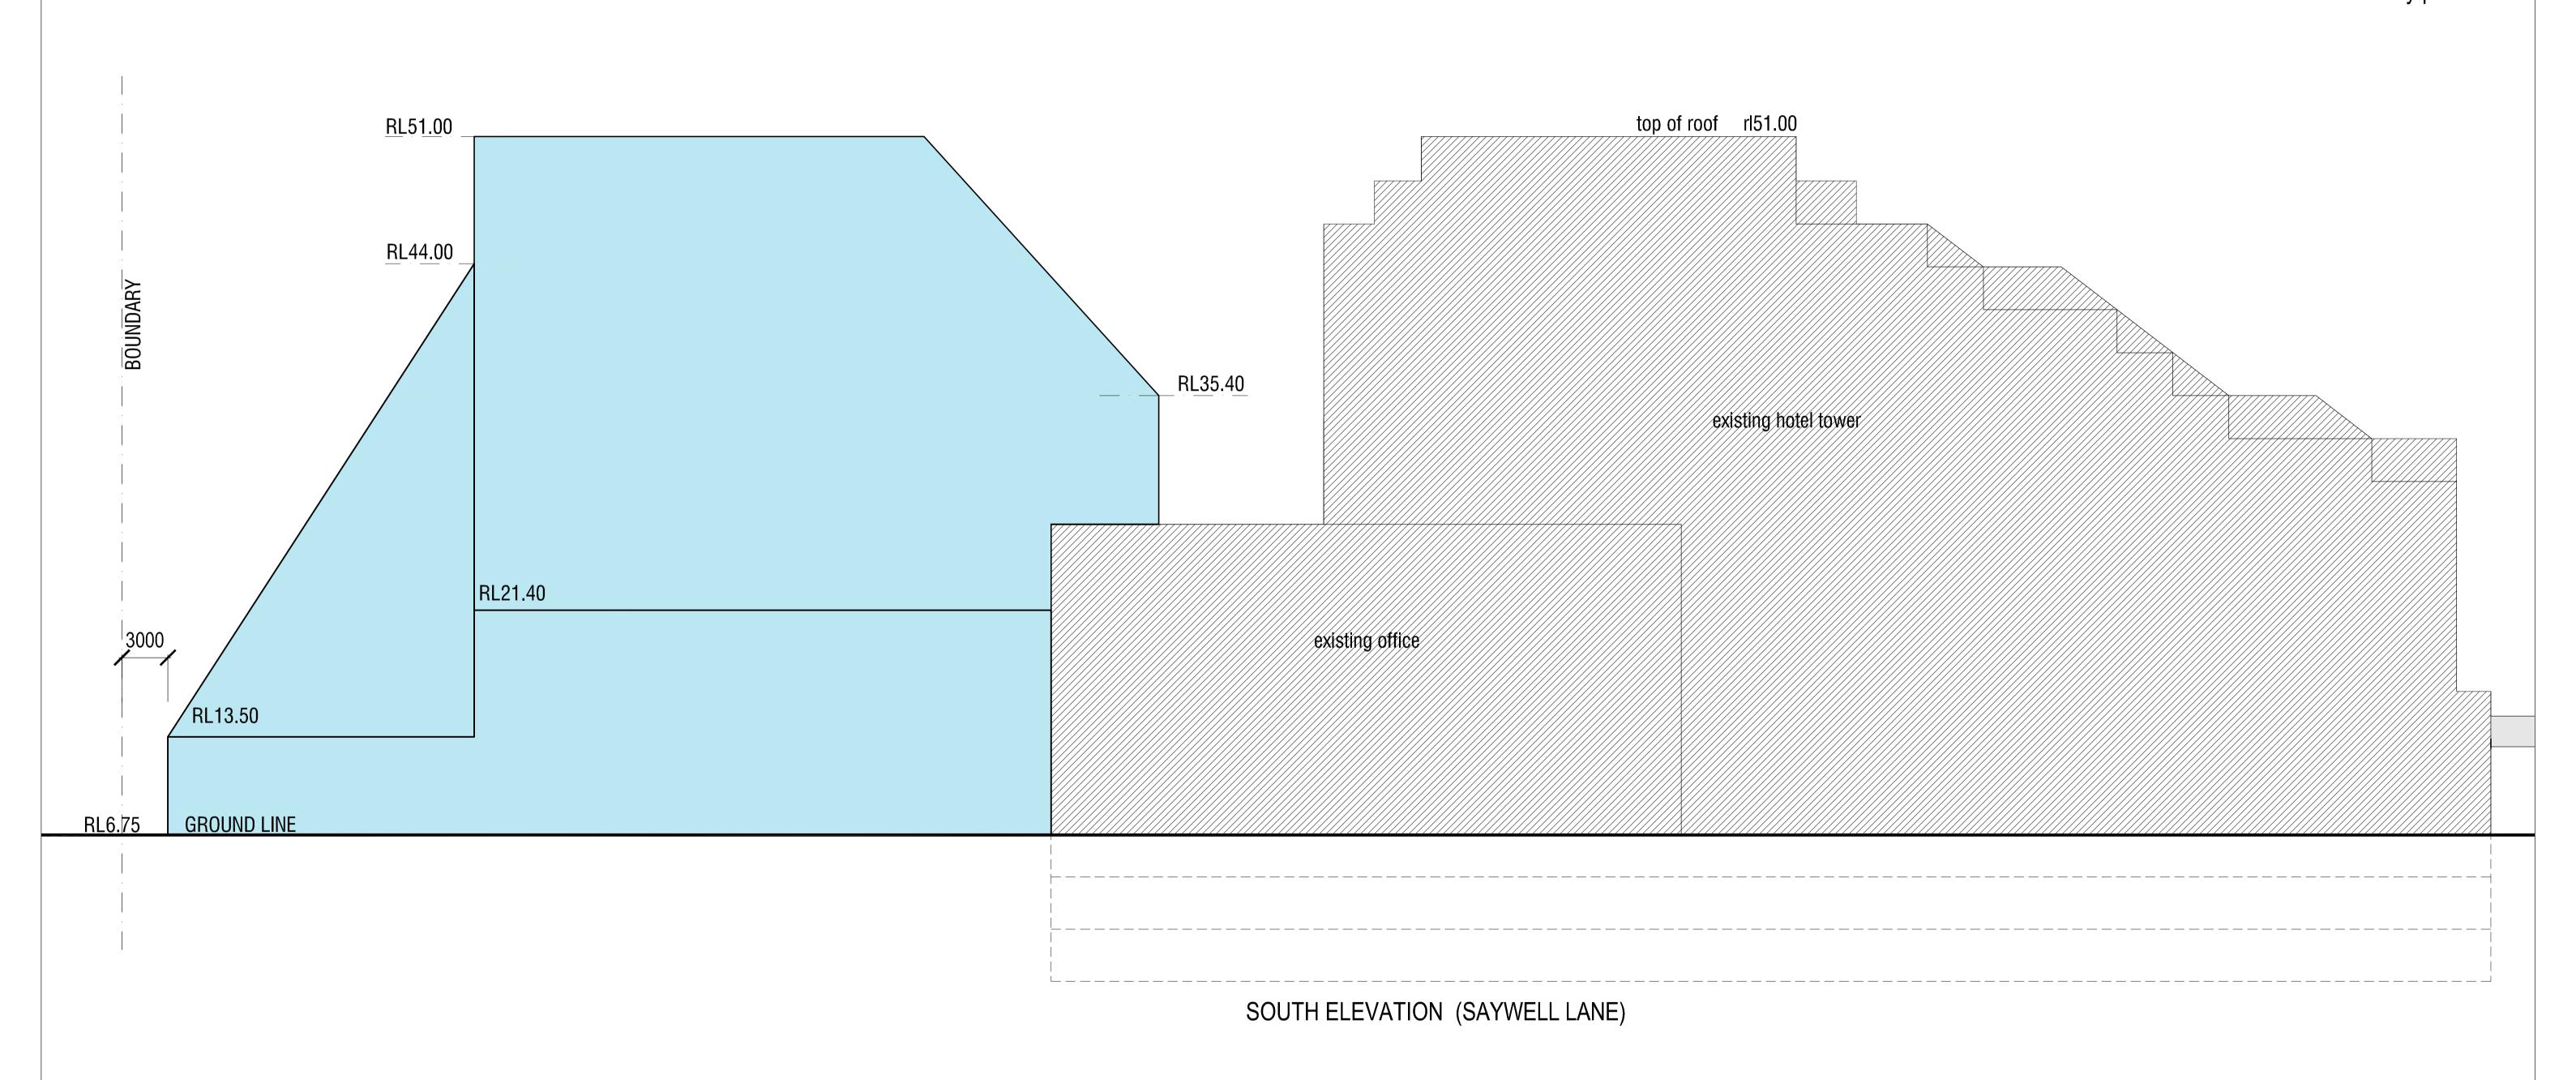

PRELIMINARY

TE REVISION	APPR.	No. DATE	REVISION	APPR.	CONSULTANTS	CLIENT		PROJECT	DATE OCTOBER 2008	
A 28.10.08 PRELIMINARY ISSUE	RD						ARCHITECTS IN ASSOCIATION 34 WALTER STREET LEICHHARDT NSW 2040 AUSTRALIA Tel: 02 95698711 Fax: 02 95698799 Email: architects@drumrose.com.au	BRIGHTON LE SANDS HOTEL ADJOINING SITE DEVELOPMENT BRIGHTON BEACH, NSW	SCALE 1:200 @ A1	_ /
						THAKRAL a wider view on property			DRAWN BY AF	
									CHECKED	
						Level 12 Thakral House 301 George Street Sydney NSW 2000		SOUTH ELEVATION (OPTION 11)	APPROVED	
						VERIFY ALL DIMENSIONS ON SITE AND REPORT ANY DISCREPANCIES TO ARCHITECT PRIOR			PROJECT No. DRAWING No.	
						TO COMMENCEMENT OF ANY WORK ON SITE OR PREPARATION OF SHOP DRAWINGS. READ ONLY FIGURED DIMENSIONS —DO NOT SCALE			08017 SK4.03	