



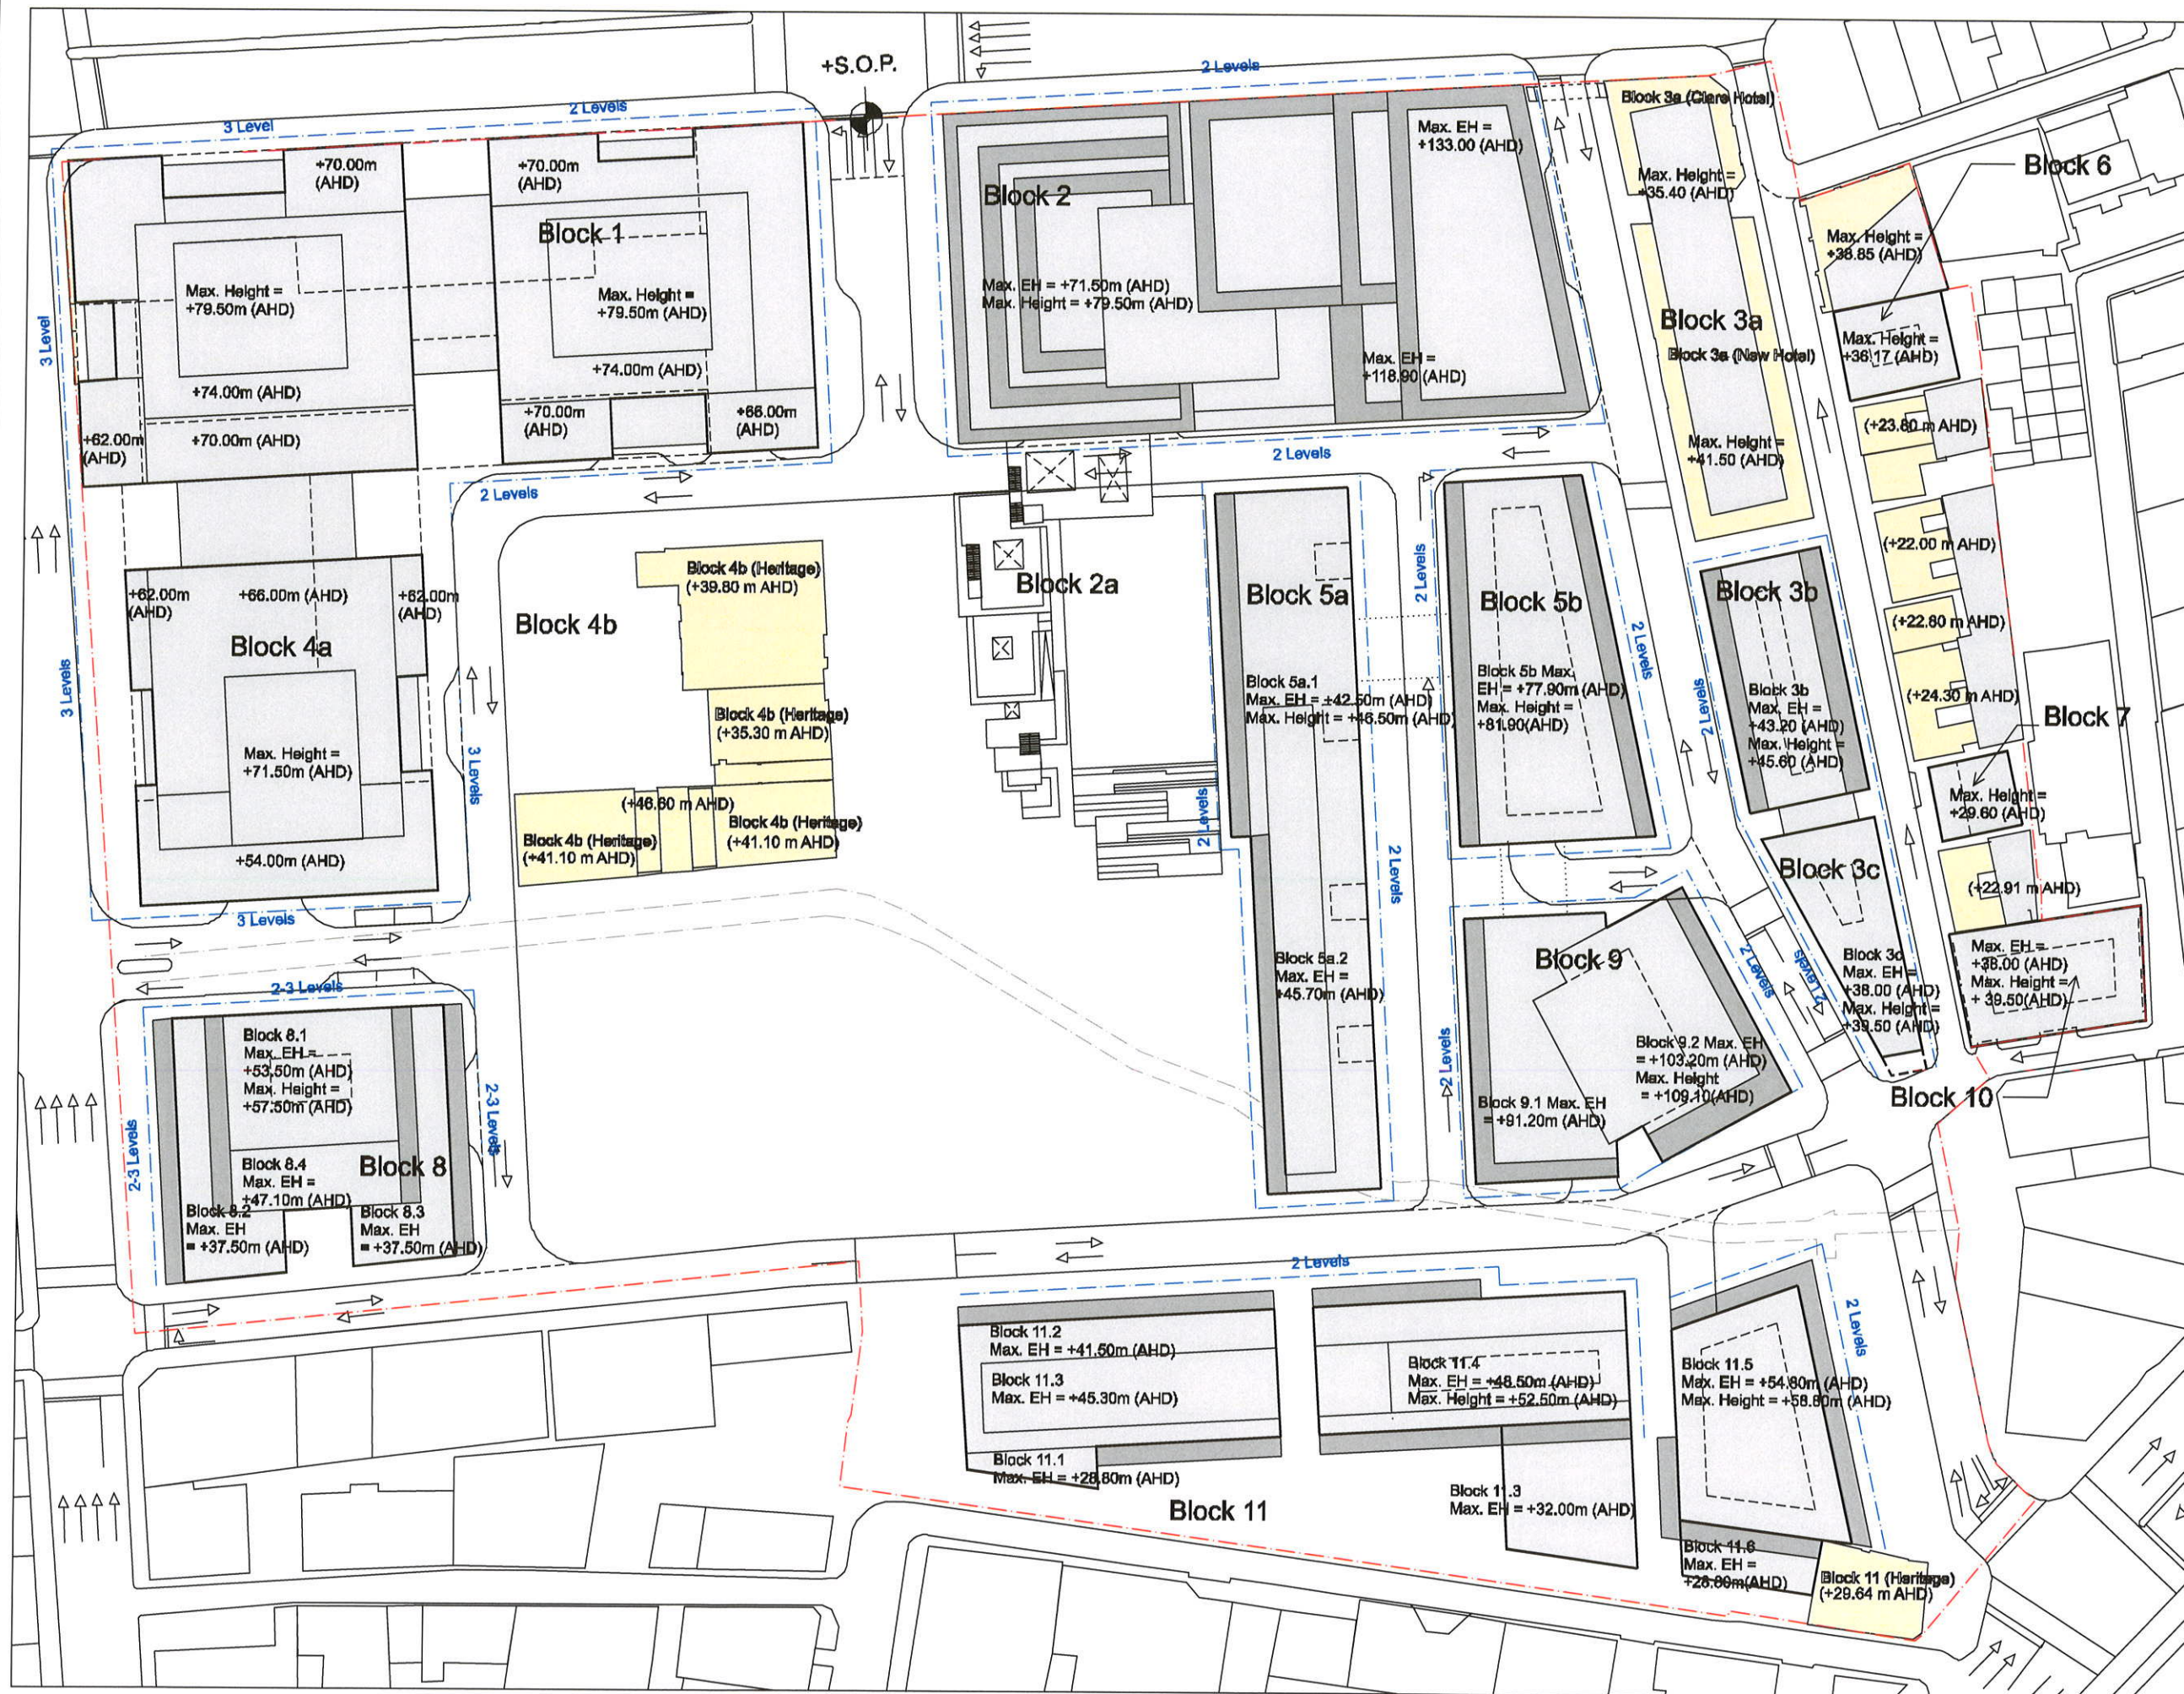

10	04/12/08	Submission DoP	
09	17/10/08	Submission DoP	
08	16/10/08	Submission DoP	
07	14/10/08	Submission DoP	
06	04/07/08	Submission DoP, Block 3+10 amended	
05	27/05/08	Submission amended DoP	
04	16/06/08	Submission DoP	
03	07/08/08	Submission amended CP	
02	30/04/08	Submission amended CP	
01	21/04/08	Submission amended concept plan	
00	07/04/08	Final coordination	
-	31/03/08	For information (90% issue)	
-	19/03/08	For information (80% issue)	
-	14/03/08	For information (40% issue)	
Rev.	Date	Reason For Issue	Ck

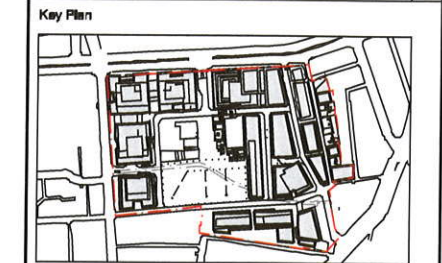

Notes	
max. 6H	Maximum eaves height zone
	Balcony Zone/ Articulated Facade Zone
---	Development boundary
	Roof
----	City Datum Zone
	The Datum Line should match surrounding building heights. i.e. Block 2 > height existing gate - approx. 2 floors (as discussed at the workshop in London and in the following VC in March) Block 1-4 > height of the Australian Hotel.
	EH = External Height
	AHD = Australian Height Datum
-----	Possible building connection
----	Indicative Roof Profile
----	Indicative Building

General Notes
1. Do not scale drawings. Dim
2. All dimensions are in meter
3. All dimensions shall be ver
4. Foster + Partners shall be r

FRASE

Project	Fraser Broadway 20 - 102 Broadway
Client	Fraser Broadway L11, 488 Kent Street T: 02 8823 8800 F:

Foster 

Riverside, 22 Hester Road
London SW11 4AN
T +44 (0)20 7738 0455
F +44 (0)20 7738 1107

Title Concept Plan Roof Plan Maximum Building Height (AHD)	 Major 5 Feb Enviro conditi
--	--

Project No. 1645	Scale @ A3 1:1000	Date 14/03/08	Drawn By
Number A-1262			Revision 10



Signed: 

2008 16-OCT-2008 18:30