



NOTES
Use figured dimensions only. Do not scale from drawing.
All lot sizes and dimensions are indicative only

KEY PLAN

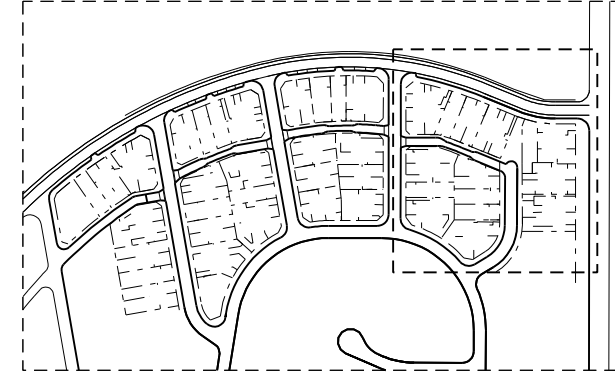

LEGEND

CAR PARKING TYPES

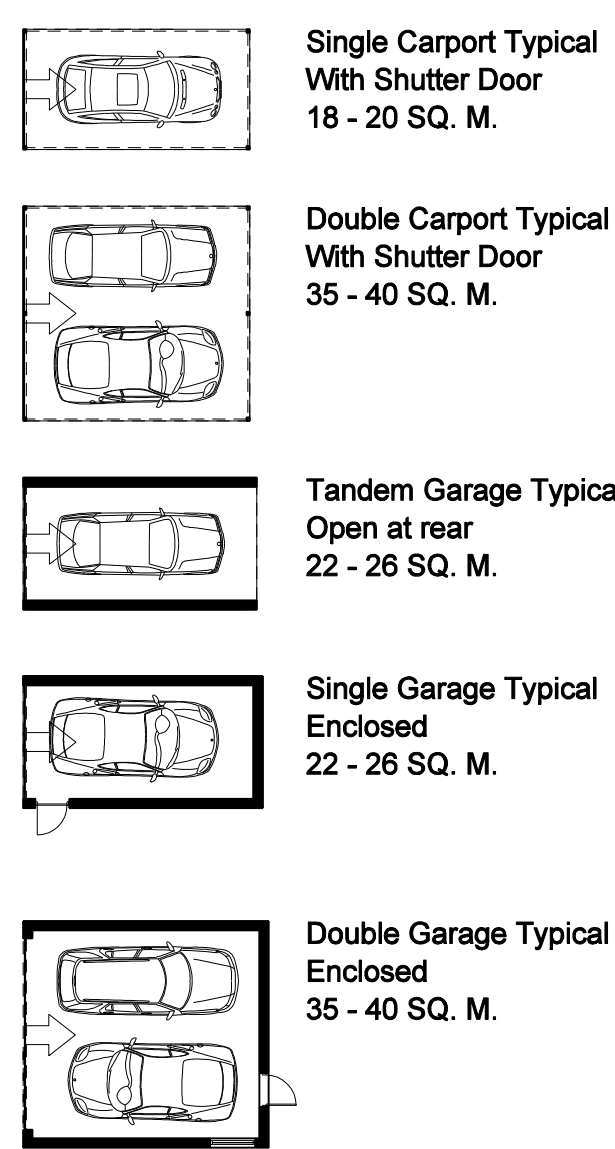

LEGEND

DWELLING TYPES

T1	Duplex, 3 Bed + Study - 145.1m ² *
T2	Duplex, 4 Bed - 152m ² *
T3	Duplex, 3 Bed - 99.6m ² *
T4	Duplex, 4 Bed - 125.9m ² *
T5	Duplex, 4 Bed - Adaptable - 135m ² *
T6	Plex, 3 Bed - Ground Floor 112.5m ² First Floor 123.25m ² , Total 248.3m ² *
T7	Plex, 3 Bed - 114.7m ² *
T8	Plex, 2 Bed - 107.2m ² *
T9	Plex, 3 Bed - 116.3m ² *
T10	Plex, 3 Bed - Ground Floor 101.2m ² First Floor 111.1m ² , Total 224.9m ² *
T11	Plex, 2 Bed - Ground Floor 86.3m ² First Floor 84.5m ² Total - 183.4m ² *
T12	Plex, 2 Bed - Adaptable Ground Floor 95m ² First Floor 88m ² Total - 195.6m ² *
T13	Plex, 3 Bed - 108.5m ² *
T14	Plex, 3 Bed - 103.6m ² *
T15	Plex, 2 Bed - 90m ² *
T16	House, 4B - 198.9m ² *
T17	House, 4B - 186.6m ² *
T18	House, 4B - 190.8m ² *
T19	House, 4B - 140.4m ² *
T20	House, 5B - 157.3m ² *

Note * Areas to outside face of exterior walls.
Building areas on lot plans to inside face of exterior walls.
* For fence type and strategy, refer landscape architects.

ST

Storage

P.O.S.

Private Open Space = 25m²

A 22/11/07 Dwelling swap - lot 8&31, lot 7&32; RL revised - lot 3,4,14

REVISIONS

Urbis

Urban Planning

Level 21 321 Kent Street Sydney
NSW 2000 Australia
T +61 2 8233 9900 F +61 2 8233 9966

Rust Architecture Design

Architect

PO Box 353
Mermaid Beach
Queensland 4218 Australia
T +61 7 5554 6798 F +61 7 5554 5119

Edaw

Design Planning & Environments Worldwide

2 - 14 Mountain Street
Ultimo, NSW 2007 Australia
T 02 9212 3666 F +612 9212 4499

Hughes Trueman

Civil Engineers

Level 3 90 Philip Street Parramatta
NSW 2124 Australia
T +61 2 9891 5044 F +61 2 9891 5386

Billard Leece Partnership Pty Ltd

Architects & Urban Planners

Level 7/172 Flinders Street
Melbourne 3000 Victoria Australia
T +61 3 9656 5000 F +61 3 9656 5050
E info@blp.com.au www.blp.com.au

CLIENT

Bonnyrigg Partnerships
13/50 Margaret St, Sydney 2000
T +61 2 8234 1800 F +61 2 8234 1880

PROJECT

**Bonnyrigg Living
Communities Project**

DESCRIPTION

**Stage 1 Sol Shadow Solstice
Site Plan A - 3.00pm**

Project No 05104 Date June 2008

Scale 1:200 @B1 - 1:500 @A3

Drawing No A01_042 Revision D

DESIGN APPROVAL (DA)

