
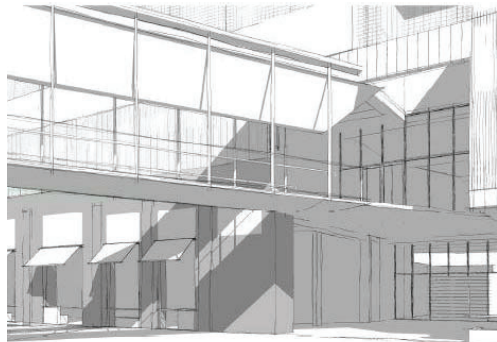
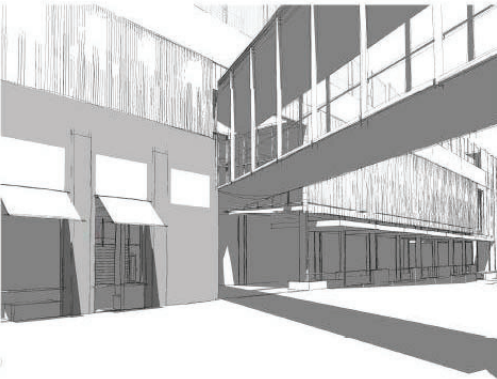


MARRICKVILLE METRO EXPANSION - STAGE 1B SUBMISSION

MARRICKVILLE METRO - DRAWING LIST			
Sheet Number	Sheet Name	Current Revision	Count
EA000	TITLE SHEET	B	1
EA011 B	OVERALL ELEVATIONS - SHEET 2	C	1
EA106	PROPOSED GROUND FLOOR PLAN	C	1
EA107	PROPOSED LEVEL 1 FLOOR PLAN	C	1
EA119	PROPOSED PUBLIC DOMAIN PLAN	C	1

5

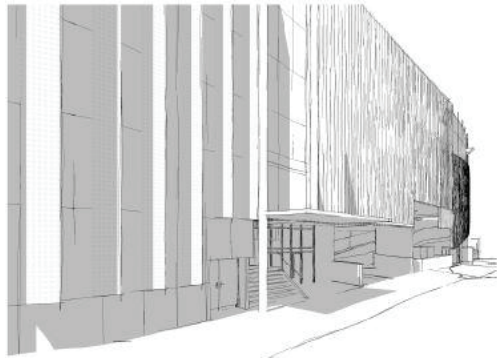

B01/04/19HS

MOB SUBMISSION

A11/10/17HS

SECTION 75W SUBMISSION

Rev. Date

Initial

Description

Client

AMPCAPITAL

Hames Sharley

hamessharley.com.au

+61 2 8240 8500

new registered architect, alba reach 5587

In Partnership With

Project

MARRICKVILLE METRO REDEVELOPMENT

34 VICTORIA ROAD MARRICKVILLE NSW 2204

Drawing Title

DRAWING LIST

TITLE SHEET

Drawn By

HS

Checked By

HS

Scale @ B1

Project No

50980

Drawing No

EA000

Revision

B


Status

SECTION 75W SUBMISSION


75W

A3 SCALED DRAWING


© COPYRIGHT
USE FIGURED DIMENSIONS IN PREFERENCE TO SCALED
ALL DIMENSIONS TO BE VERIFIED AND CHECKED ON SITE
Key Plan

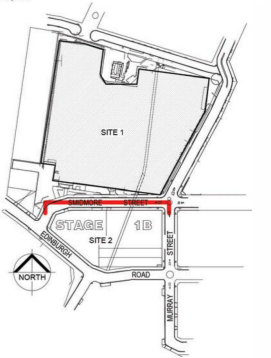

MATERIALS KEY LEGEND	
EMT	EXPANDED METAL
WBF	WEB FORGE
CLM	METAL CLADDING
PAL	METAL PALISADE
SS1	STANDING SEAM
REFER TO DRAWING EA122 FOR EXTERNAL FINISHES DESCRIPTION	

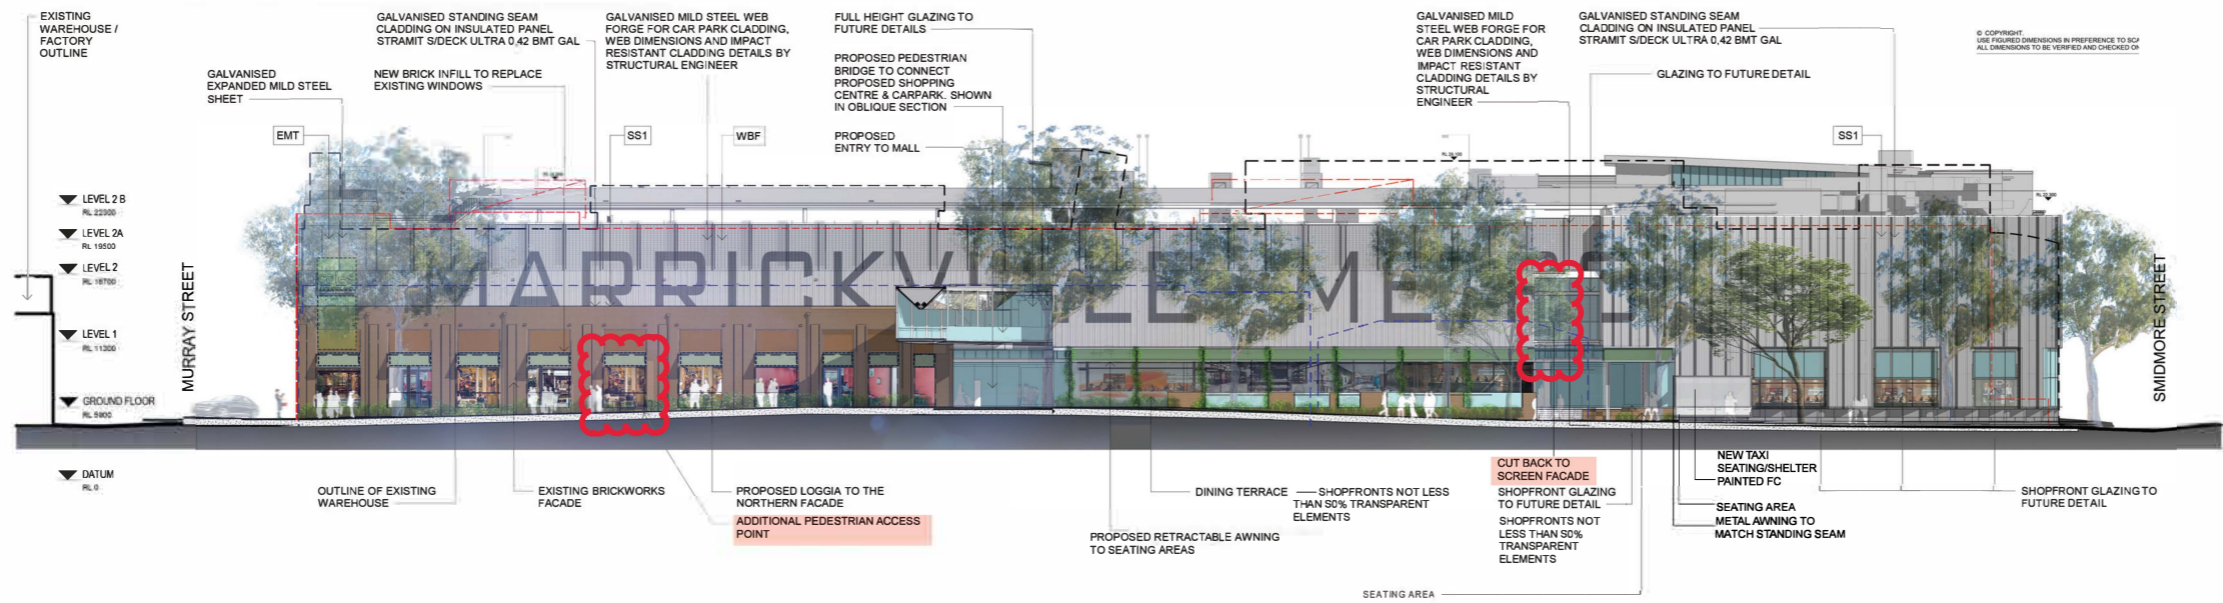

PROPOSED NORTH ELEVATION SMIDMORE STREET 1:250

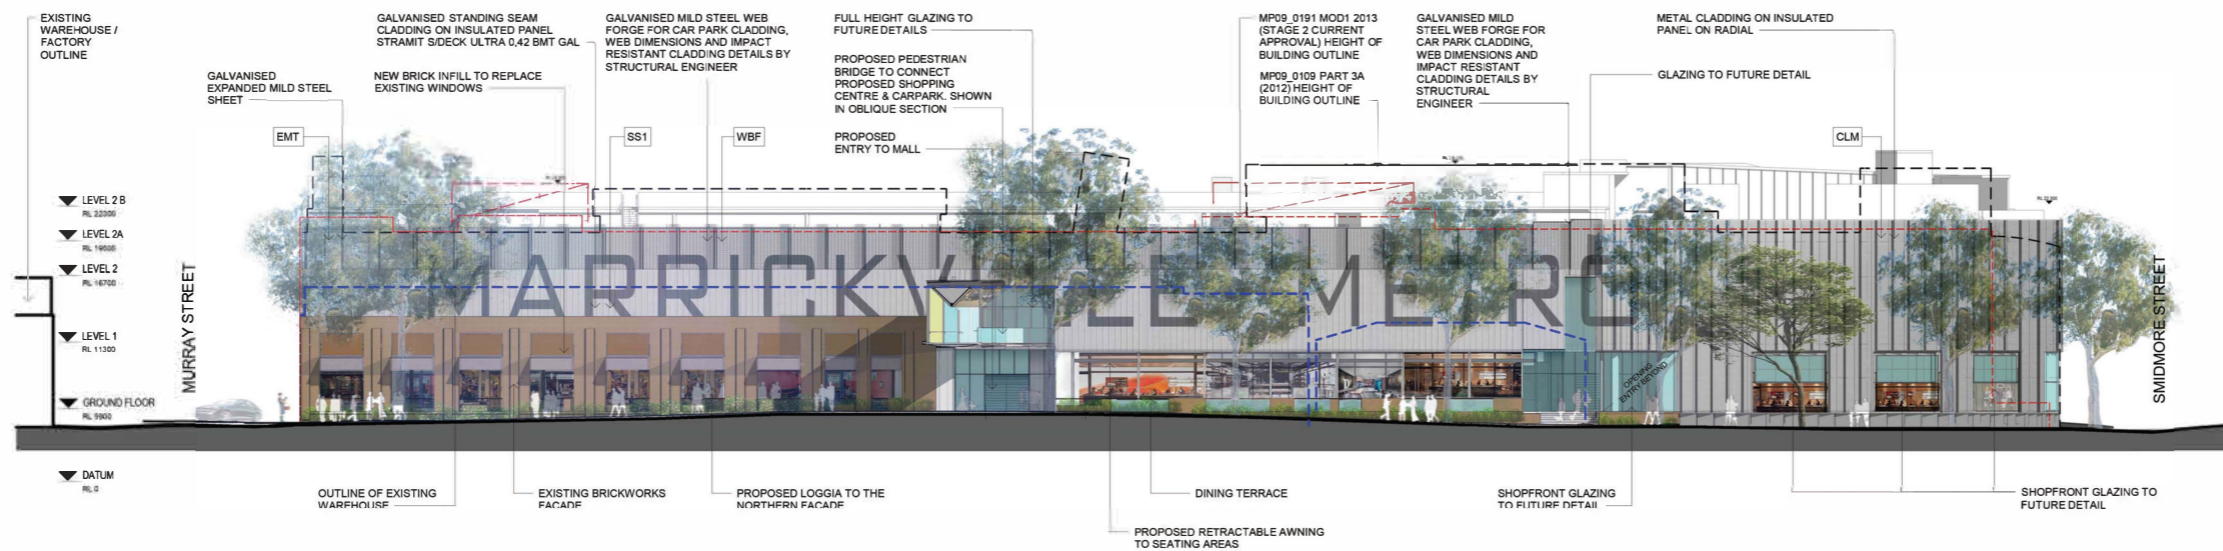

NORTH ELEVATION SMIDMORE STREET
MOD 6 APPROVED 1:250

C	17/07/19	HS	MODE SUBMISSION
B	04/04/18	HS	SECTION 75W SUBMISSION
A	11/10/17	HS	SECTION 75W SUBMISSION
Rev.	Date	Initial	Description
Client:			




Project
MARRICKVILLE METRO
REDEVELOPMENT
34 VICTORIA ROAD MARRICKVILLE NSW 2204


Drawing Title
OVERALL ELEVATIONS - SHEET 2

Drawn By	Checked By	Scale @ B1
HS	HS	As indicated
Project No.	Drawing No.	Revision
50980	EA011 B	C


SECTION 75W SUBMISSION
75W

A3 SCALED DRAWING

 

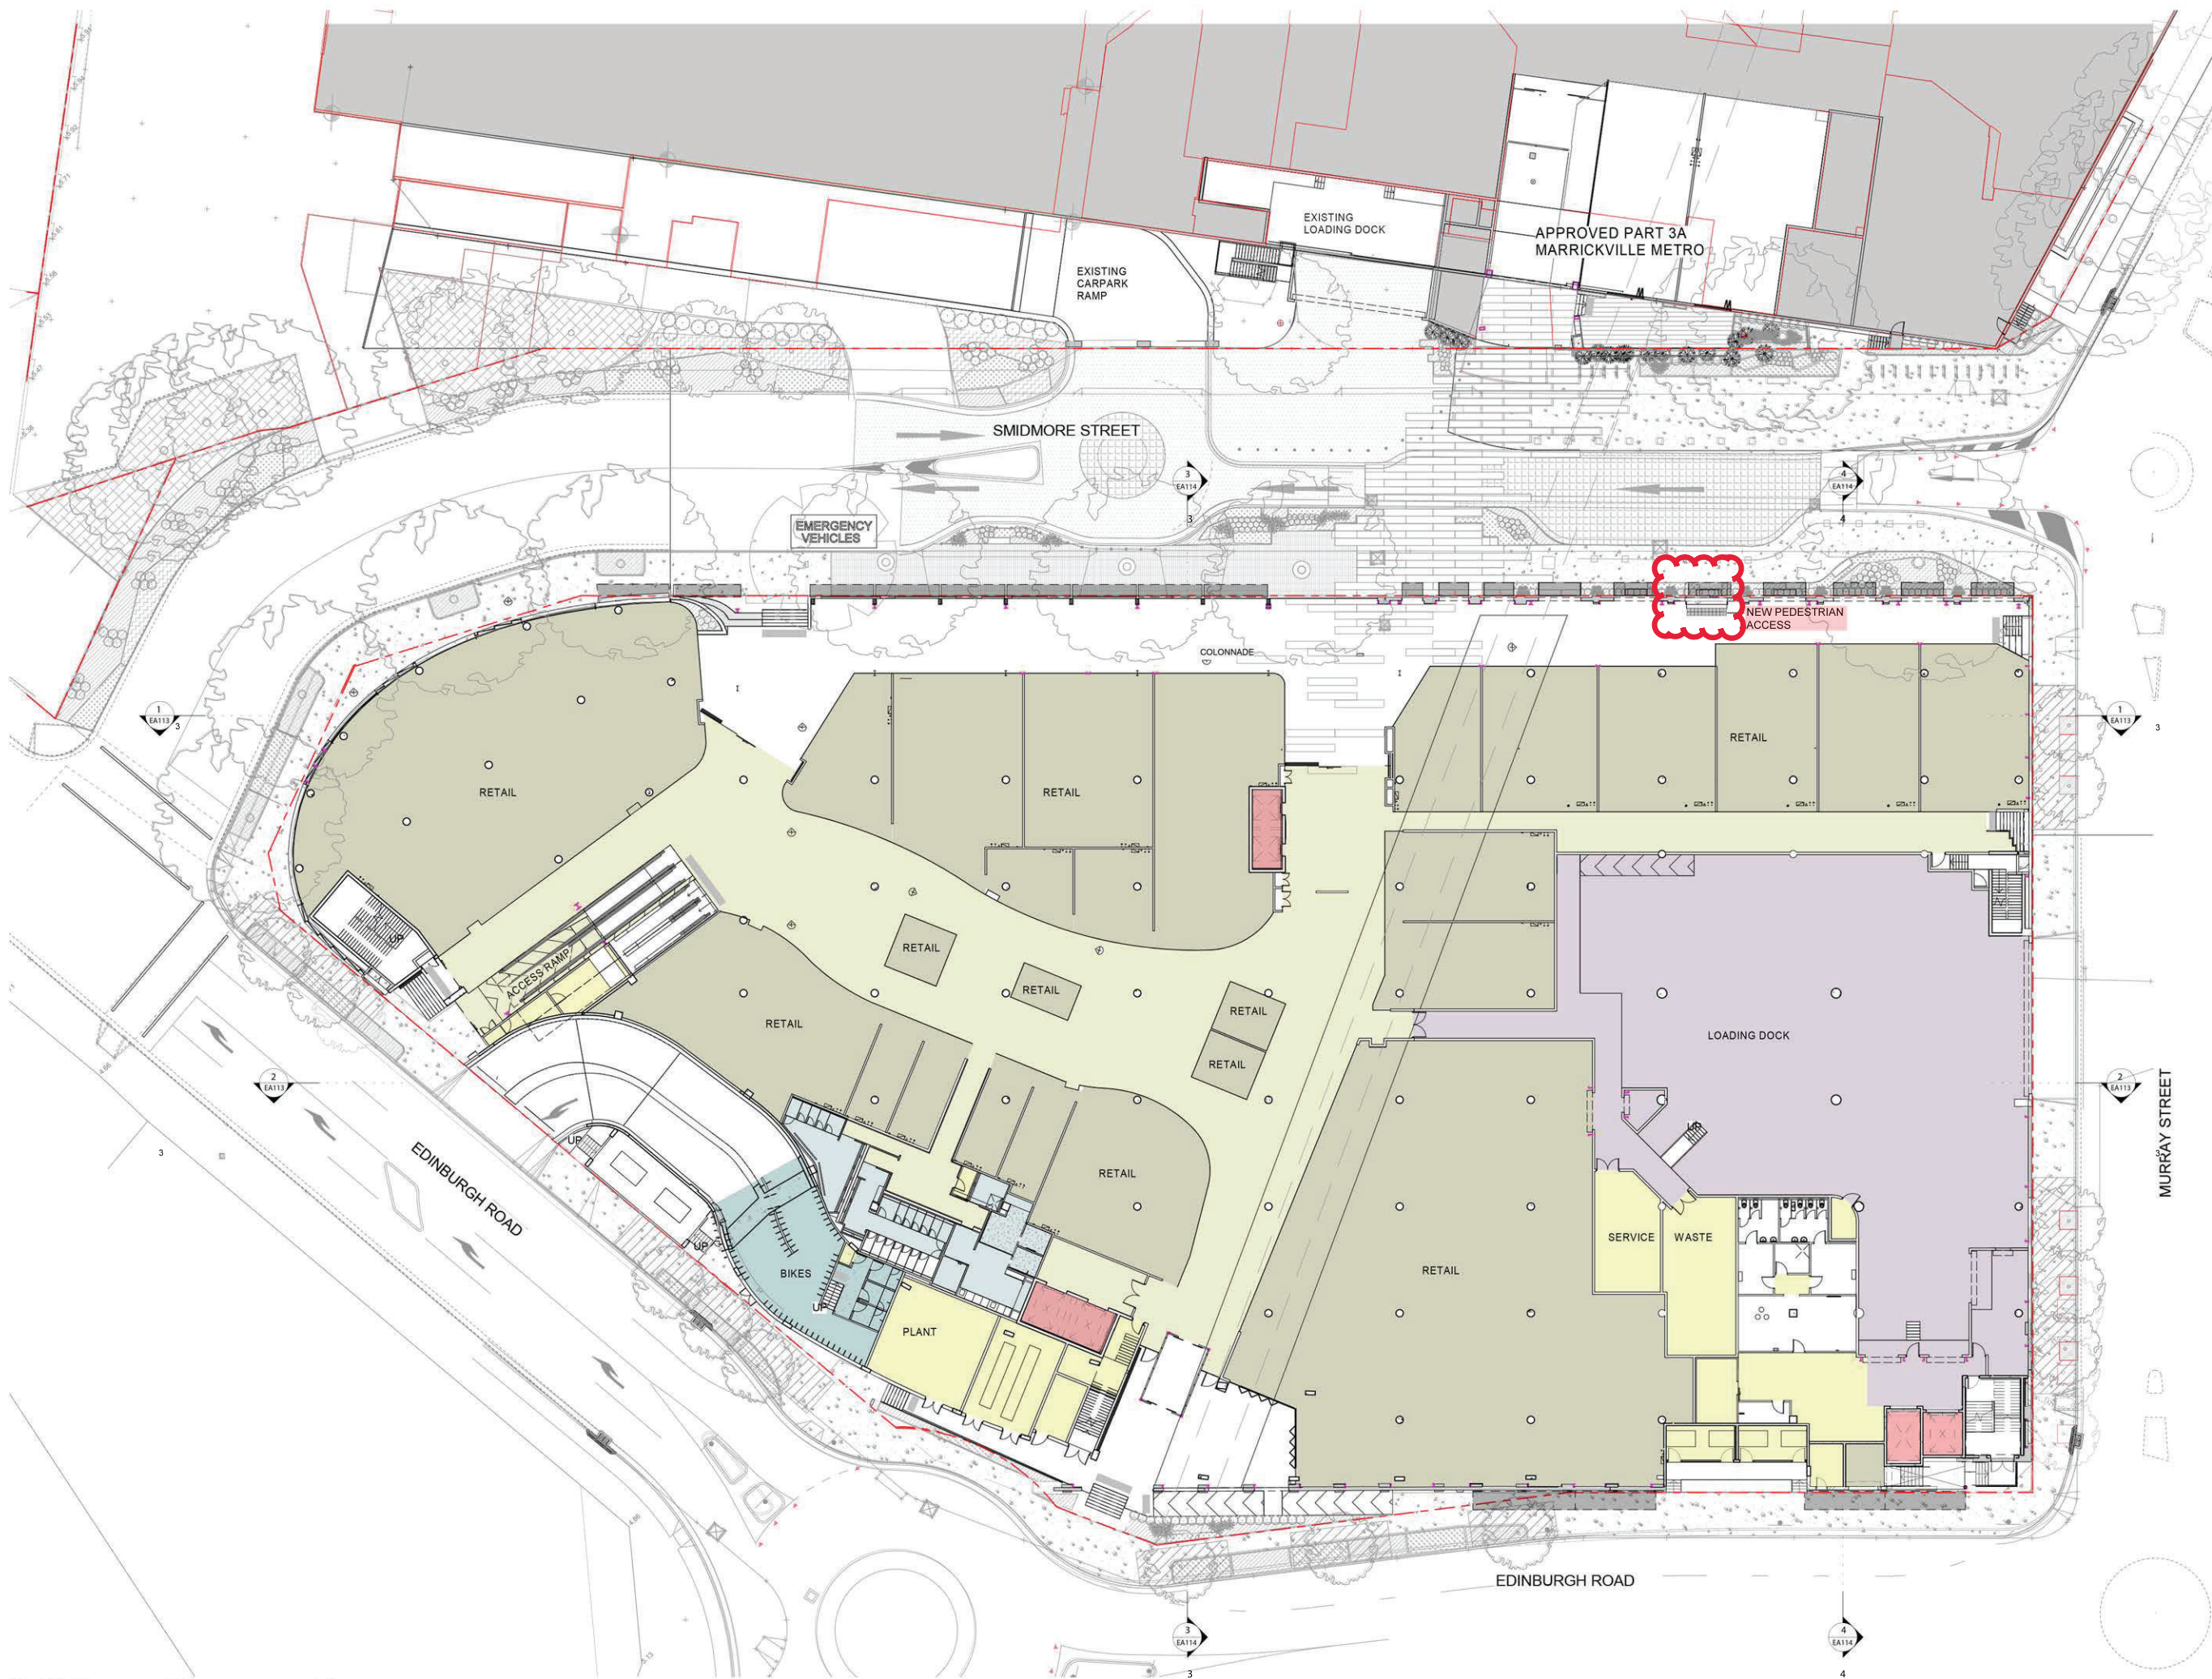

© COPYRIGHT.
USE FIGURED DIMENSIONS IN PREFERENCE TO SCALED.
ALL DIMENSIONS TO BE VERIFIED AND CHECKED ON SITE.
Key Plan

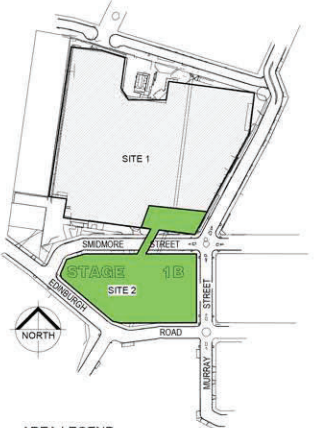

- AREA LEGEND
- | | |
|----------------------|--------------------|
| AMENITIES | RETAIL |
| BIKE STORE | RETAIL - F&B |
| CIRCULATION / PUBLIC | SERVICES |
| LOADING DOCK | STORAGE |
| MALL | VERTICAL TRANSPORT |

- LEGEND
- | | |
|--|----------------|
| | TREE TO REMOVE |
|--|----------------|

C 01/04/19 HS M08 SUBMISSION
B 04/04/18 HS SECTION 75W SUBMISSION
A 11/10/17 HS SECTION 75W SUBMISSION
Rev. Date Initial Description
Client

AMP CAPITAL
Hames Sharley
hamesharley.com.au +61 2 8240 8900
nsw registered architect, aldo radtke 5987
In Partnership With

Project:
**MARRICKVILLE METRO
REDEVELOPMENT**
34 VICTORIA ROAD MARRICKVILLE NSW 2204


Drawing Title
**GENERAL ARRANGEMENTS
PROPOSED GROUND FLOOR PLAN**

Drawn By HS	Checked By HS	Scale @ A3 1 : 500	Scale @ A1 1 : 250
Project No. 50980	Drawing No. EA106	Revision C	
Status SECTION 75W SUBMISSION 75W			


A3 SCALED DRAWING

0 2.5 5 12.5 25m

1 GROUND FLOOR PLAN
1 : 250

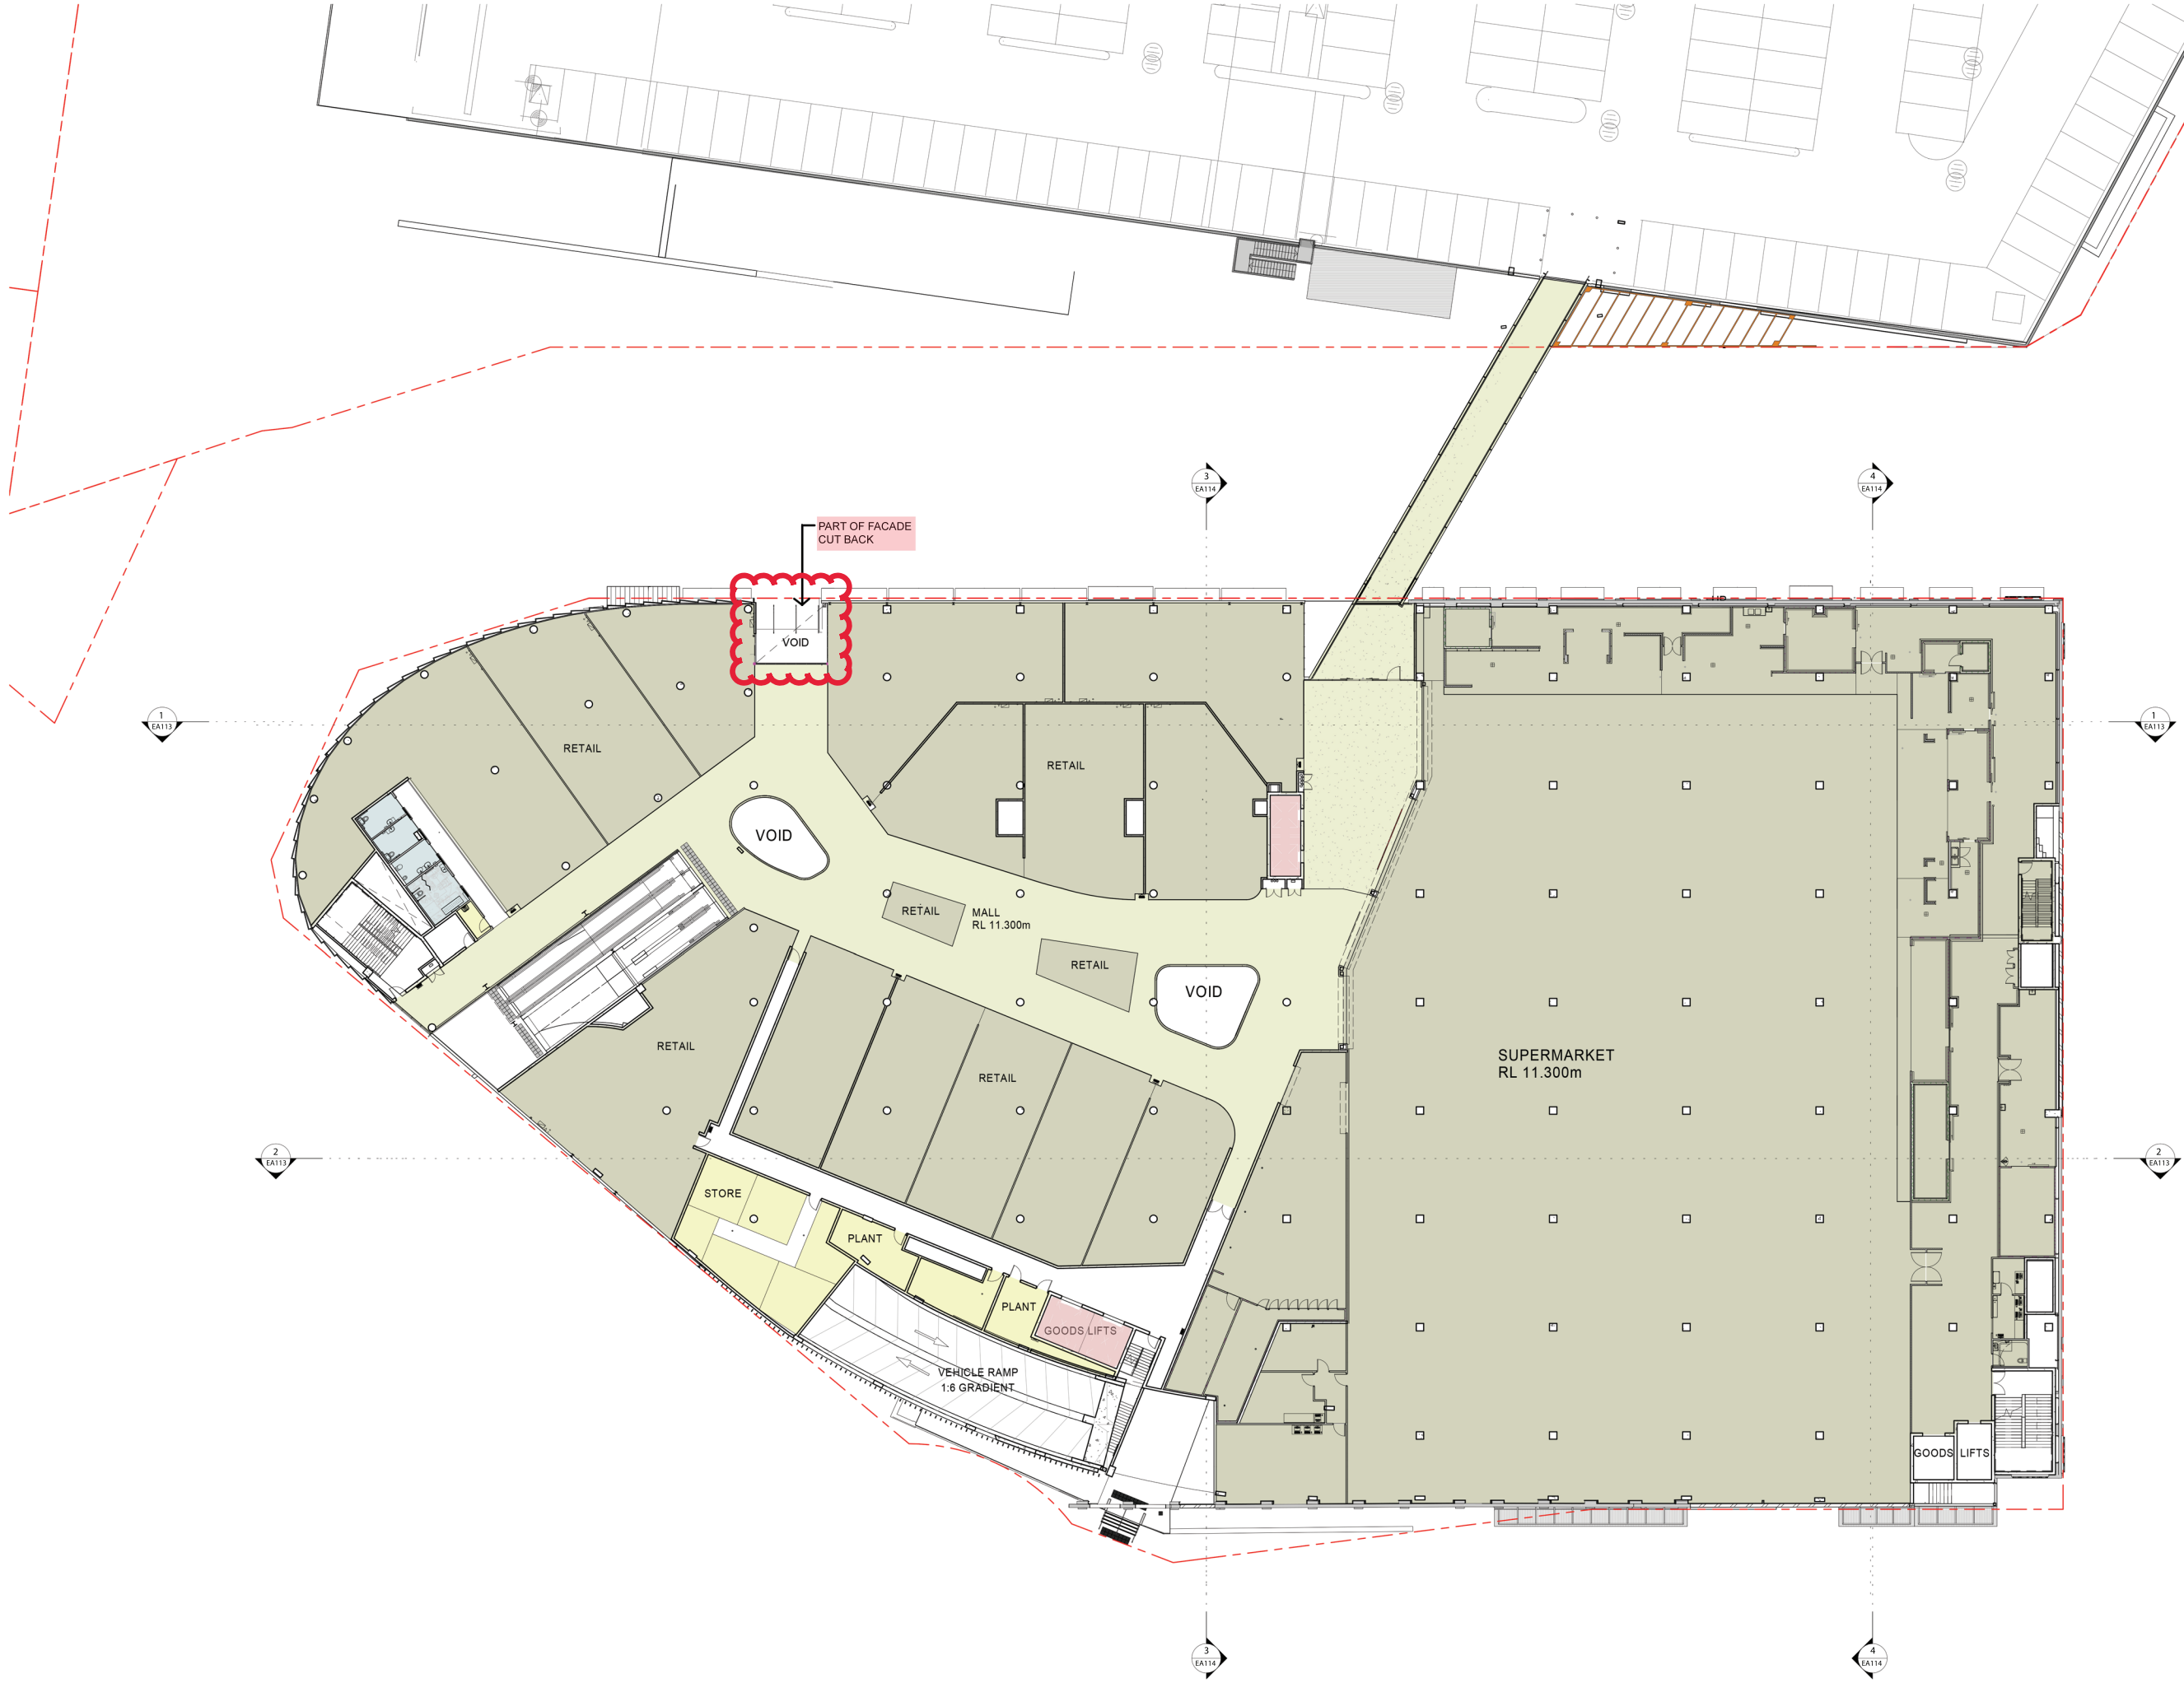

© COPYRIGHT.
USE FIGURED DIMENSIONS IN PREFERENCE TO SCALED.
ALL DIMENSIONS TO BE VERIFIED AND CHECKED ON SITE.

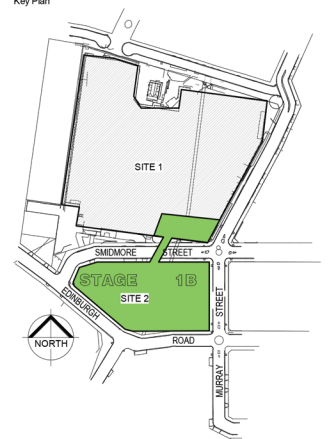

- AREA LEGEND
- AMENITIES
 - CIRCULATION / PUBLIC
 - MALL
 - RETAIL
 - SERVICES
 - STORAGE
 - VERTICAL TRANSPORT

C	01/04/19	HS	MO8 SUBMISSION
B	04/04/18	HS	SECTION 75W SUBMISSION
A	11/10/17	HS	SECTION 75W SUBMISSION
Rev.	Date	Initial	Description

Client

AMP CAPITAL

Hames Sharley
hameshsharley.com.au +61 2 8240 8900
nsw registered architect: aldo radick 5987


Project
MARRICKVILLE METRO REDEVELOPMENT
34 VICTORIA ROAD MARRICKVILLE NSW 2204

Drawing Title
**GENERAL ARRANGEMENTS
PROPOSED LEVEL 1 FLOOR PLAN**

Drawn By	Checked By	Scale @ A3	Scale @ A1
HS	HS	1 : 500	1 : 250
Project No.	Drawing No.	Revision	
50980	EA107		C
Status	SECTION 75W SUBMISSION		
	75W		



A3 SCALED DRAWING

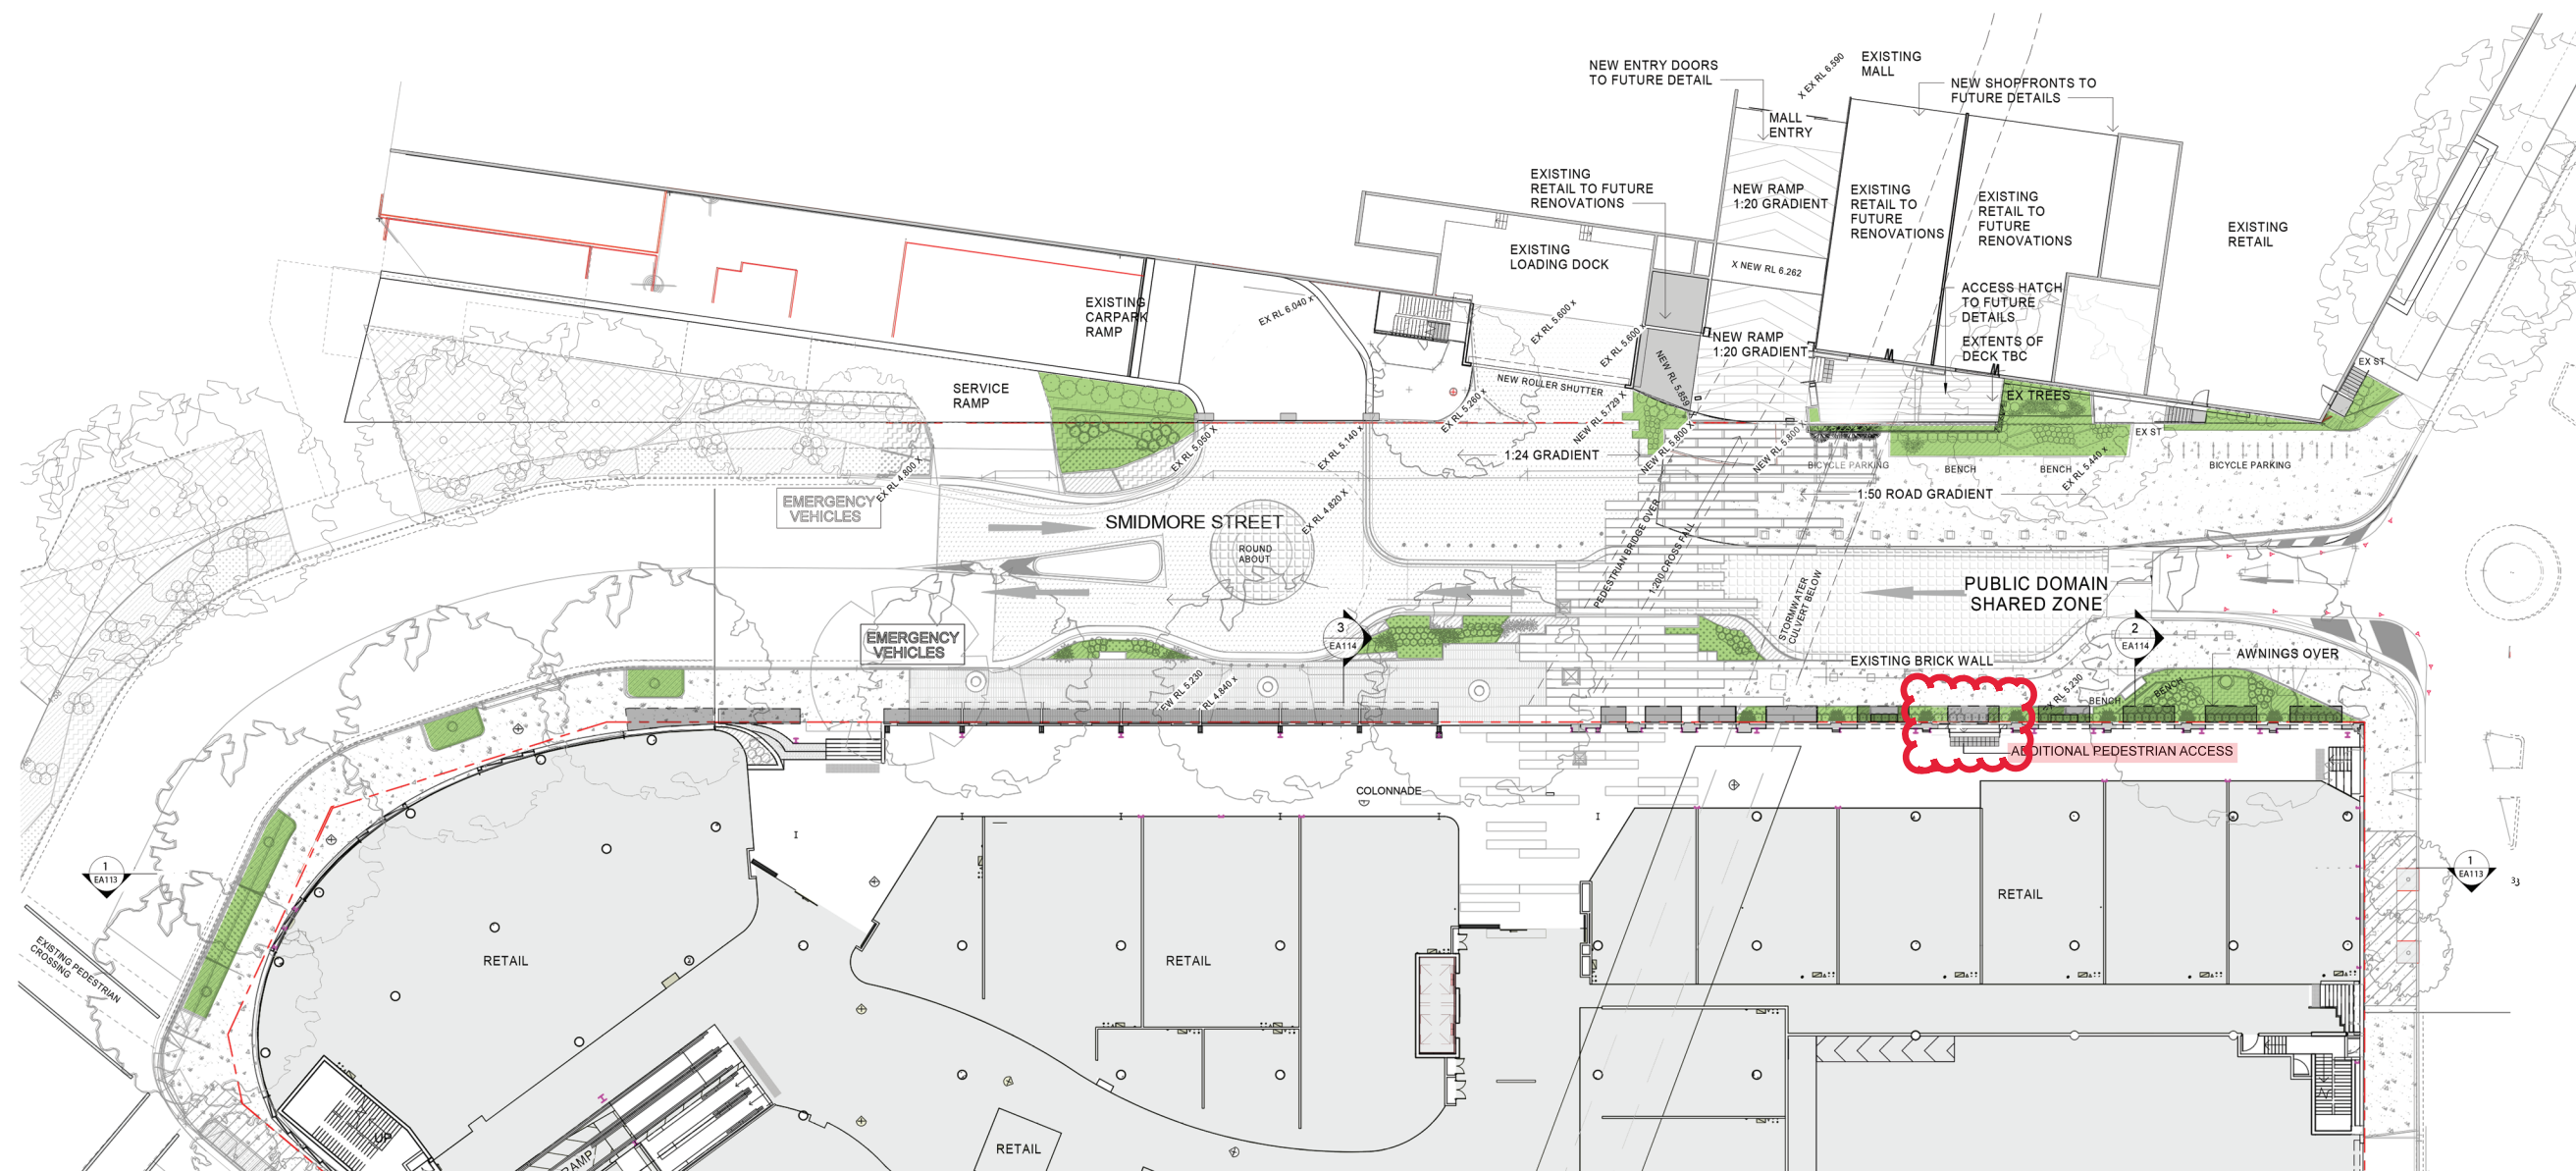

 NEW PLANTING

C	17/07/19	HS	MOD8 SUBMISSION
B	04/04/18	HS	SECTION 75W SUBMISSION
A	11/10/17	HS	SECTION 75W SUBMISSION
Rev.	Date	Initial	Description
Client			



HAMES SHARLEY

hamesharley.com.au +61 2 8240 89
nsw registered architect: aldo raadik 59

Project
**MARRICKVILLE METRO
REDEVELOPMENT**
34 VICTORIA ROAD MARRICKVILLE NSW 2204

Drawing Title
PROPOSED PUBLIC DOMAIN PLAN

Drawn By HS	Checked By HS	Scale @ A1 1 : 500	1 : 250
----------------	------------------	-----------------------	---------

Project No.	Drawing No.	Revision
50980	EA119	C

Status
SECTION 75W SUBMISSION
75W

A3 SCALED DRAWING

